



FED. ROAD DIST. NO.	STATE	FED. AID PROJ. NO.	FISCAL YEAR	SHEET NO.	TOTAL SHEETS
HAWAII	HAW.	STP-050-1(24)	2002	37	40

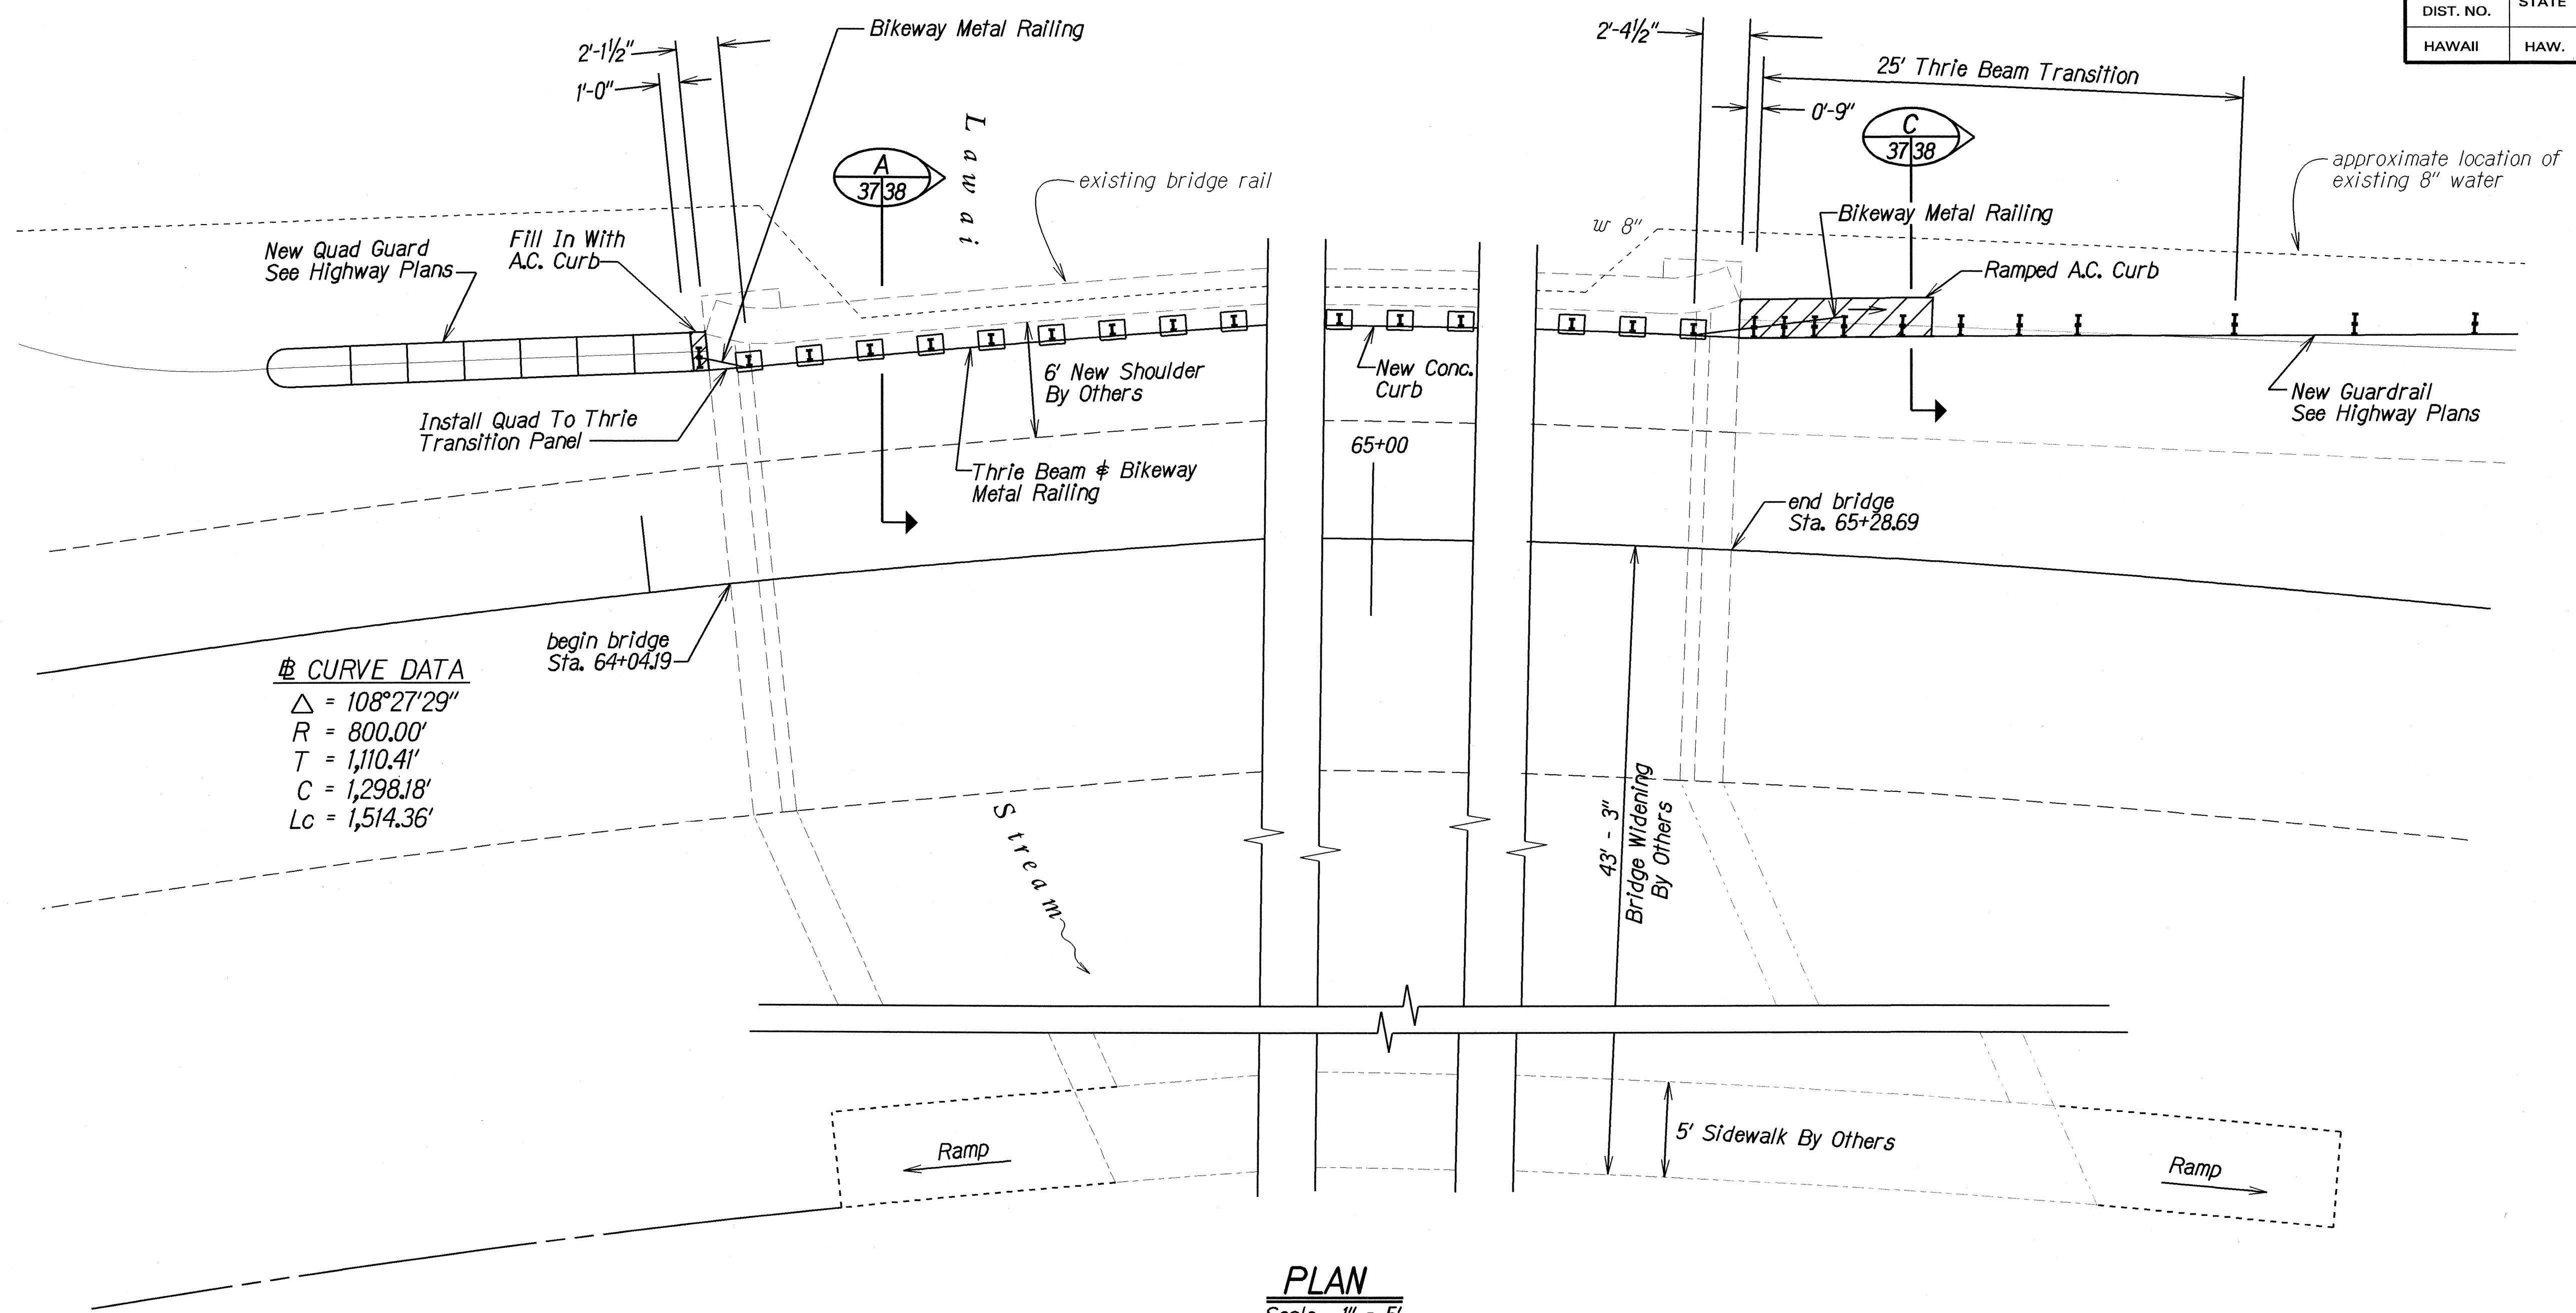

CURVE DATA
 $\Delta = 108^\circ 27' 29''$
 $R = 800.00'$
 $T = 1,110.41'$
 $C = 1,298.18'$
 $L_c = 1,514.36'$

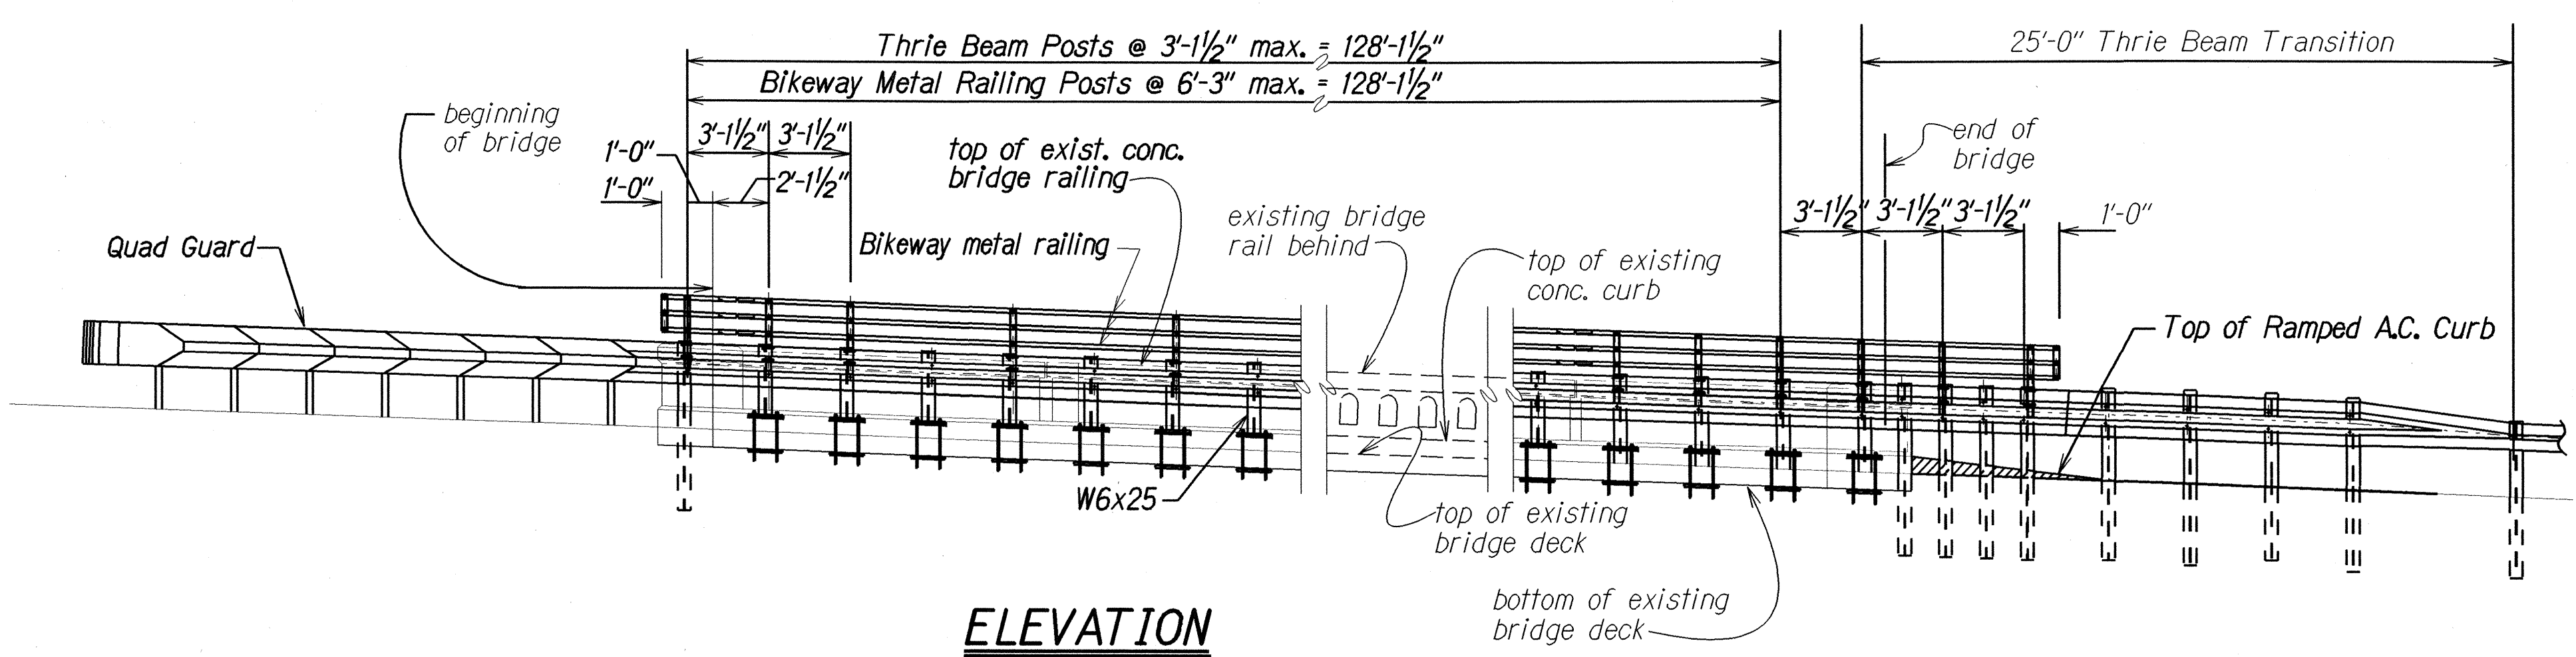

ORIGINAL PLAN	DATE
SURVEY PLOTTED BY	
DESIGNED BY	
QUANTITIES BY	
CHECKED BY	

STATE OF HAWAII
DEPARTMENT OF TRANSPORTATION
HIGHWAYS DIVISION
LAWAI BRIDGE
PLAN & ELEVATIONS
KAUMUALII HIGHWAY
Guardrail and Shoulder Improvements
Omao to Hanapepe
Fed. Aid Project No. STP-050-1(24)
Scale: 1"=5' Date: July 2001
SHEET No. 1 OF 1 SHEETS