




FED. ROAD DIST. NO.	STATE	FED. AID PROJ. NO.	FISCAL YEAR	SHEET NO.	TOTAL SHEETS
HAWAII	HAW.	STP-0700(43)	1998	13	141

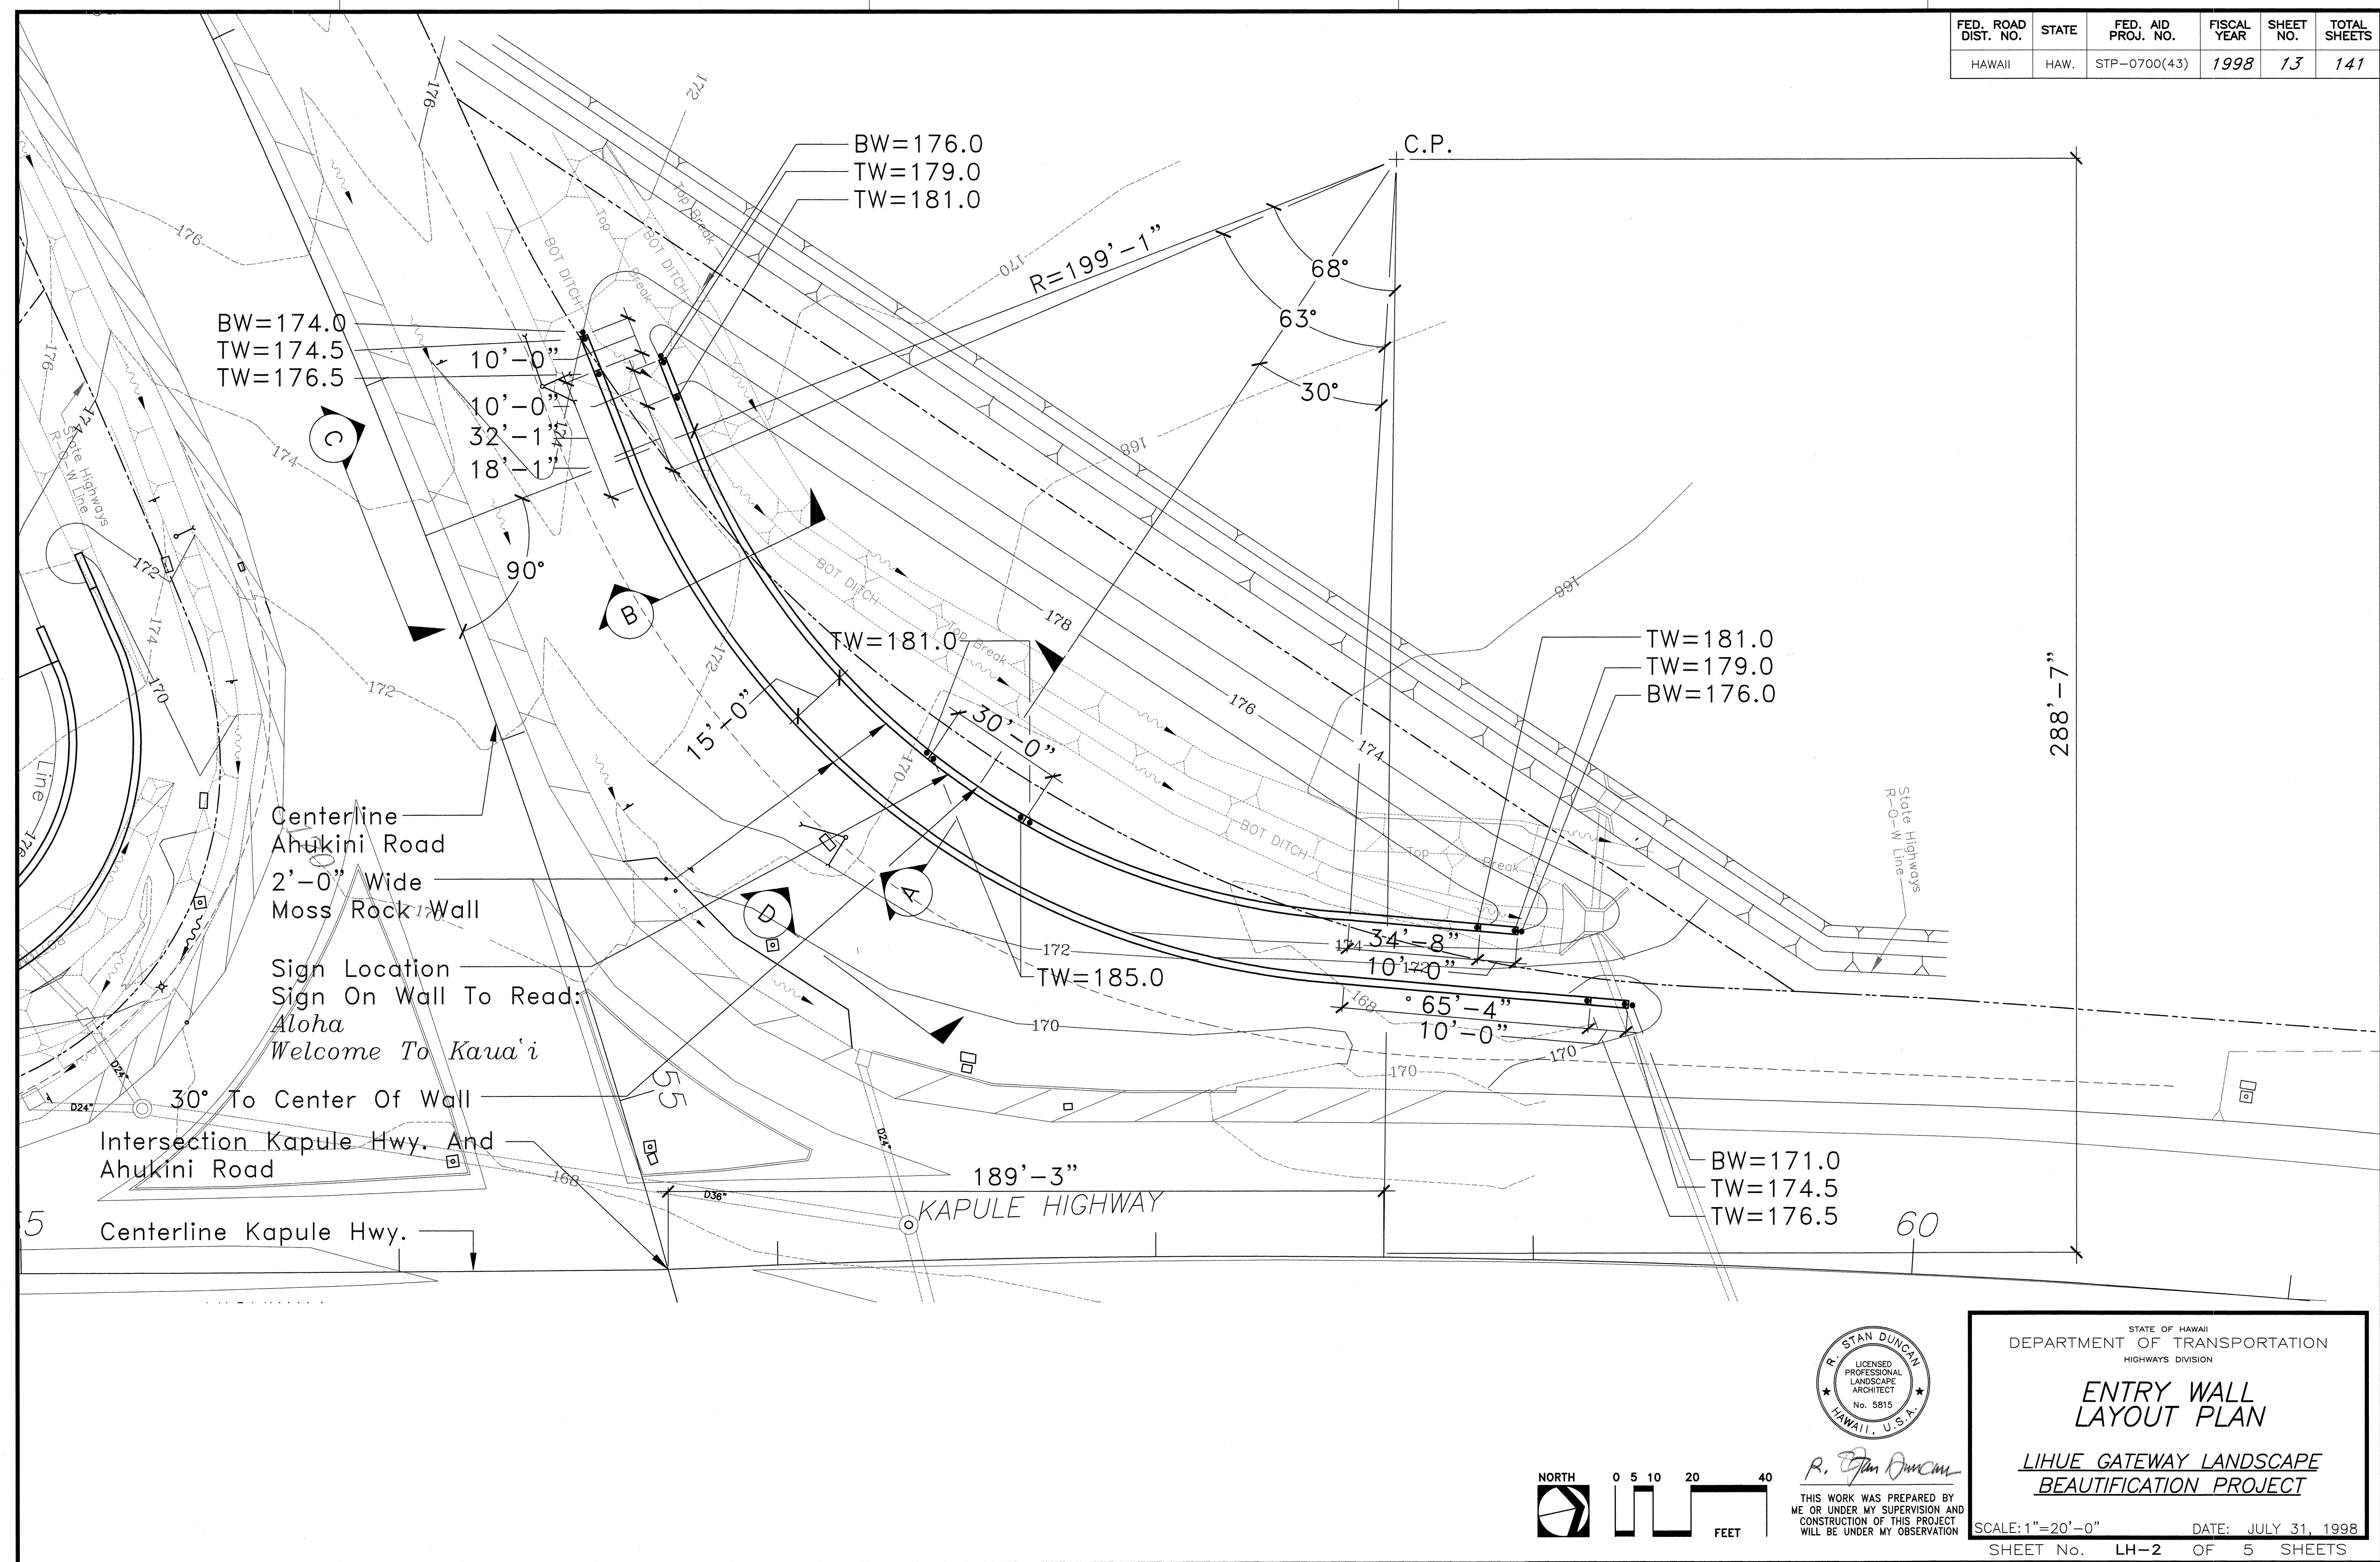

DATE
SURVEY PLOTTED BY
DRAWN BY
TRACED BY
NOTED BY
CHECKED BY
ORIGINAL PLAN
NOTE BOOK
No.

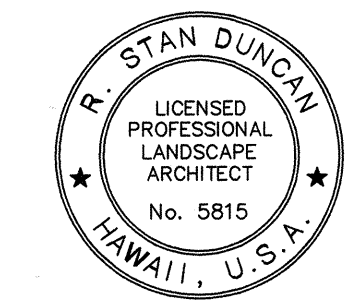

THIS WORK WAS PREPARED BY ME OR UNDER MY SUPERVISION AND CONSTRUCTION OF THIS PROJECT WILL BE UNDER MY OBSERVATION

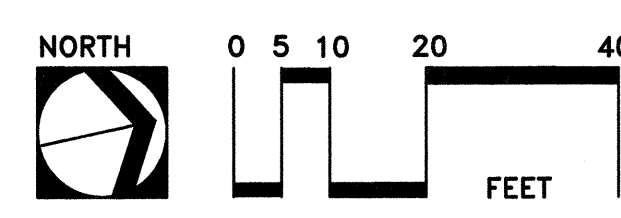


STATE OF HAWAII
DEPARTMENT OF TRANSPORTATION
HIGHWAYS DIVISION

**ENTRY WALL
LAYOUT PLAN**



*LIHUE GATEWAY LANDSCAPE
BEAUTIFICATION PROJECT*

SCALE: 1"=20'-0" DATE: JULY 31, 1998
SHEET No. LH-2 OF 5 SHEETS

FED. ROAD DIST. NO.	STATE	FED. AID PROJ. NO.	FISCAL YEAR	SHEET NO.	TOTAL SHEETS
HAWAII	HAW.	STP-0700(43)	1998	14	141

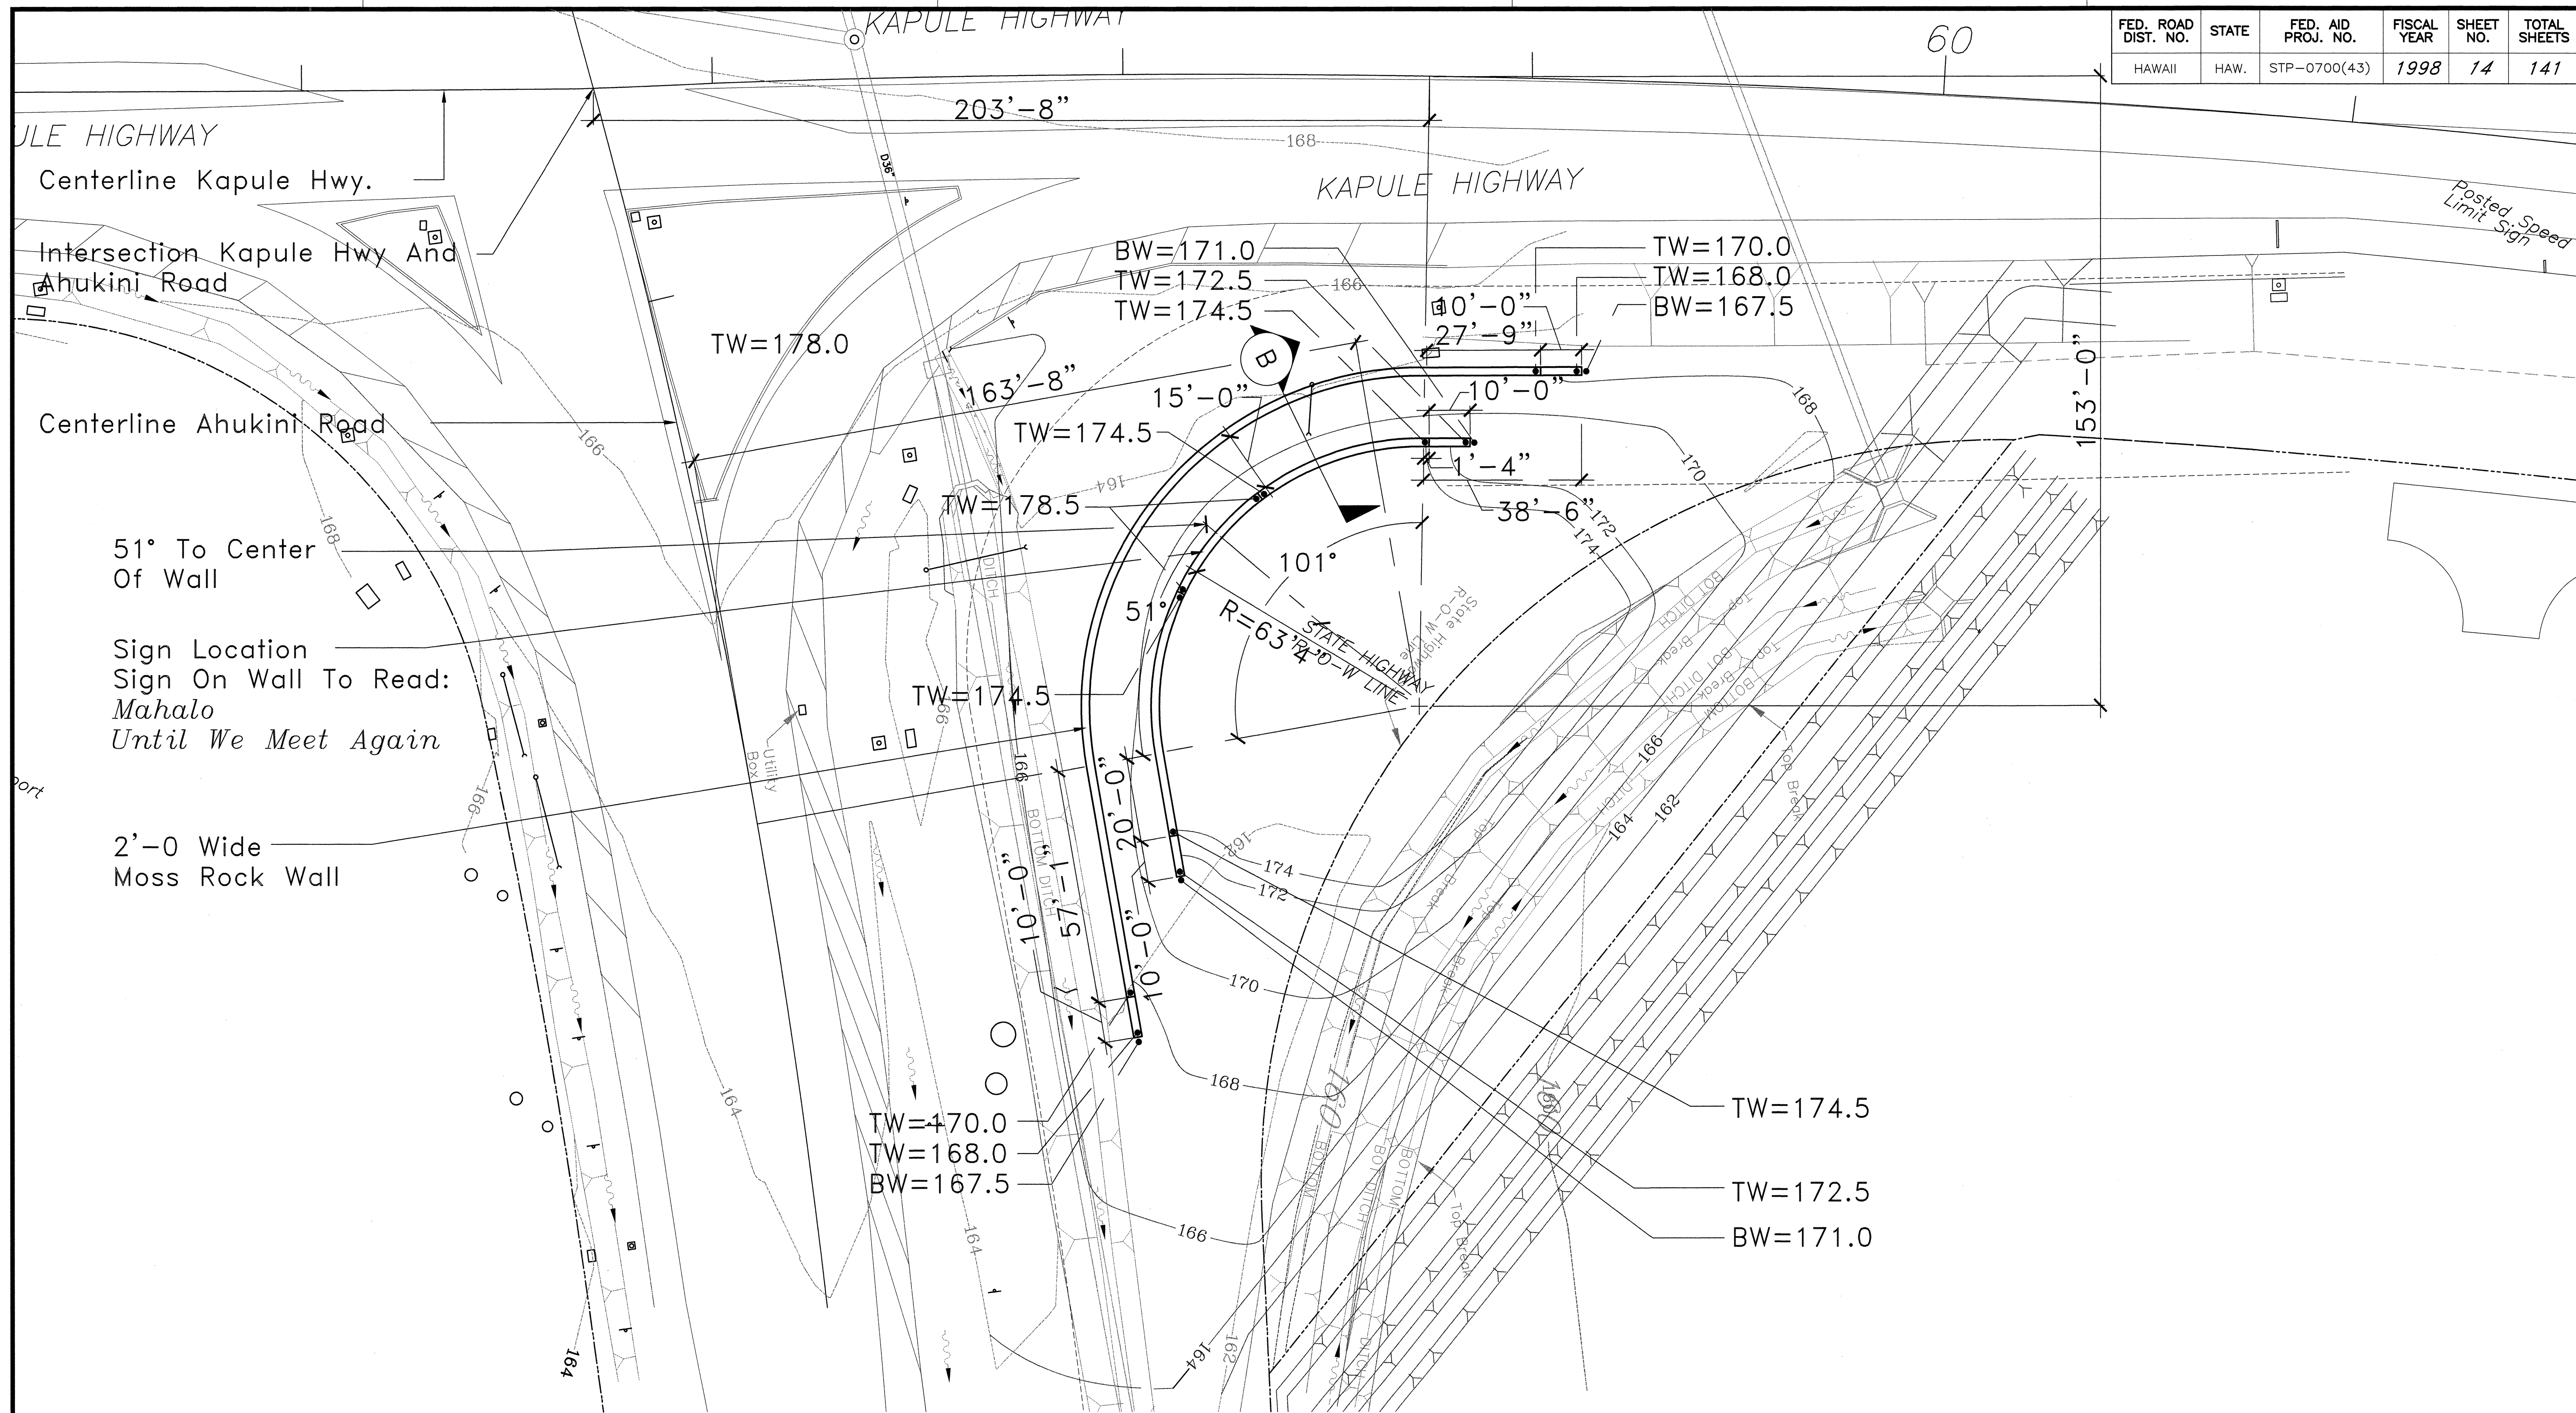

SURVEY PLOTTED BY	DATE
DRAWN BY	
CHECKED BY	
NOTED BY	
NO.	

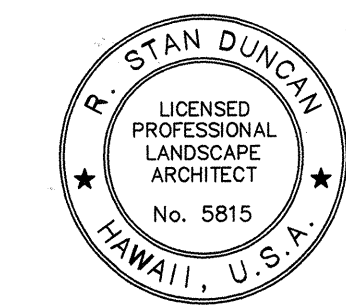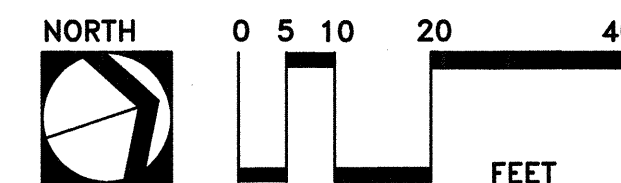

THIS WORK WAS PREPARED BY
ME OR UNDER MY SUPERVISION AND
CONSTRUCTION OF THIS PROJECT
WILL BE UNDER MY OBSERVATION

STATE OF HAWAII
DEPARTMENT OF TRANSPORTATION
HIGHWAYS DIVISION

**ENTRY WALL
LAYOUT PLAN**

**LIHUE GATEWAY LANDSCAPE
BEAUTIFICATION PROJECT**

SCALE: 1"=20'-0" DATE: JULY 31, 1998
SHEET No. LH-3 OF 5 SHEETS