| | PLANT | | ST | | |
|-----------------------------|-------------------------------|-------------|-------------------|-------------------------|--|
| COMMON NAME | BOTANICAL NAME | SIZE | HEIGHT | REMARK | |
| TREES | | | | | |
| Be-Still | Thevetia peruviana | 15 gallon | 6'-8' | Min. 1" Caliper | |
| Coconut Palm | Cocos nucifera | Field Stock | 20'-35' Trunk Ht. | As Noted on Plans | |
| Formosa Koa | Acacia confusa | 25 gallon | 10'-12' | Min. 2" Caliper | |
| Hala Tree (Variegated) | Pandanus techtorius | Field Stock | 15'-18' | Min. 4" Caliper | |
| Hong Kong Orchid | Bauhinia blakeana | 25 gallon | 10'-12' | Min. 2" Caliper | |
| Kalamona | Cassia glauca | 15 gallon | 6'-8' | Min. 1" caliper | |
| Kamani | Calophyllum inophyllum | 25 gallon | 10'-12' | Min. 2" Caliper | |
| Kamani | Calophyllum inophyllum | Field Stock | 15'-18' | Min. 4" Caliper | |
| True Kou | Cordia subcordata | 25 gallon | 10'-12' | Min. 2" Caliper | |
| Loulu Palm | Pritchardia pacifica | Field Stock | 4'-6' Trunk Ht. | | |
| Manila Palms | Veitchia merrillii | Field Stock | 4'-6' Trunk Ht. | | |
| Narra | Pterocarpus indicus | 25 gallon | 10'-12' | Min. 2" Caliper | |
| Princess Palm | Dictyosperma album | 25 gallon | 5'-7' Trunk Ht. | | |
| Yellow Plumeria | Plumeria spp. | 15 gallon | 8'-10' | Min. 2" Caliper | |
| SHRUBS | | | | | |
| Purple Bougainvillea | Bougainvillea spectabilis | 1 gallon | | 2'-0" o.c., tri. spacin | |
| Bougainvillea 'David Berry' | Bougainvillea spp. | 1 gallon | | 2'-0" o.c., tri. spacin | |
| Eranthemum 'Eldorado' | Graptophyllum pictum | 3 gallon | | 3'−0" o.c., tri. spacin | |
| Queen Emma Spider Lily | Crinum augustum | 5 gallon | | | |
| Queen Emma Spider Lily | Crinum augustum | 3 gallon | | | |
| Salmon Pink Oleander | Nerium oleander 'Salmon Pink' | 1 gallon | | 2'-0" o.c., tri. spacin | |
| Ti (Green) | Cordyline terminalis | 5 gallon | | 2'-6" o.c., tri. spacin | |
| New Zealand Flax | Phormium spp. | 1 gallon | | 2'-0" o.c., tri. spacin | |
| | | | | | |

| 4" pot

Quarts

6" pot

Hydroseed

see specs

4" layer

1" layer

2'-6" o.c., tri. spacing


1'-0" o.c., tri. spacing

1'-0" o.c., tri. spacing

| FED. ROAD DIST. NO. | STATE | FED. AID PROJ. NO. | FISCAL YEAR | SHEET NO. | TOTAL SHEETS |
|------------------------|-------|-----------------------|----------------|--------------|-----------------|
| HAWAII | HAW. | STP-0700(43) | 1998 | 109 | 141 |

PLANT NOTES:

- 1. Contractor Shall Field Verify All Plant Quantities And Dimensions Prior To Installation. Quantities Shown On The Plans Are For Convenience Only.
- 2. Contractor Shall Be Responsible For Locating And Protecting All Existing Utilities.
- 3. All Newly Grassed Areas Not Provided With An Automatic Irrigation System Shall Receive A Temporary Surface Irrigation System For Grass Establishment.
- 4. Notify And Meet With The Engineer Prior To Plant Installation For Verification/Interpretation Of Plans.
- 5. Notify Engineer Of Any Discrepancies In Plant Locations Or Insufficient Plant Quantities Due To Differences In Plan And Actual Field Conditions.
- 6. Notify Engineer 30 Days Prior To Planting Operations For Approval Of All Plant Material At Place Of Growth. All Plant Material Not Approved By The Engineer Will Be Subject To Rejection.
- 7. The Contractor Shall Flag All Plant Locations And Lay Out All Groundcover And Grass Areas
 Prior To Installation For Approval By Engineer. Notify Engineer (5) Working Days In Advance.

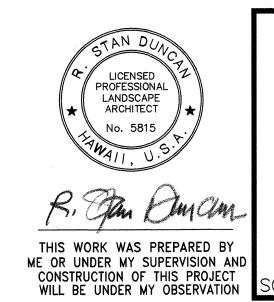

STATE OF HAWAII
DEPARTMENT OF TRANSPORTATION
HIGHWAYS DIVISION

LANDSCAPE PLANT LIST AND NOTES

LIHUE GATEWAY LANDSCAPE
BEAUTIFICATION PROJECT

SCALE:AS NOTED SHEET No.

DATE: JULY 31, 1998

LP-1 OF 3 SHEETS

GROUNDCOVER AND GRASS

Buffalo Grass 'Top Gun'

Golden Glory

Laua'e Fern

MISCELLANEOUS

Plastic Header

Screened Soil

Soil Amendment

Rhoeo

Buchloe dactyloides

Microsorium scolopendria

Arachis pintoi

Rhoeo discolor