


DATE	10/1/75
BY	W. J. BROWN
CHECKED	W. J. BROWN
APPROVED	W. J. BROWN
PROJECT	HA-02-72
SHEET	31
TOTAL SHEETS	31

DATE	10/1/75
BY	W. J. BROWN
CHECKED	W. J. BROWN
APPROVED	W. J. BROWN
PROJECT	HA-02-72
SHEET	31
TOTAL SHEETS	31

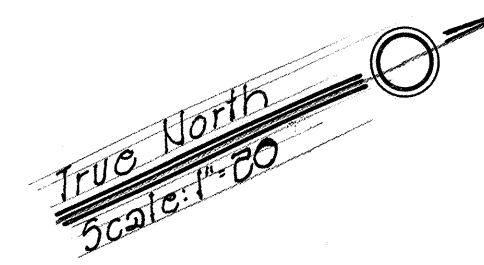


Sta. 14+40 Lt.
Reconstruct Approach as shown (Hatched)
Est. Quant.
Roadway Exc. = 13 CY.
Agg. Subbase Course = 6 CY.
Agg. Base Course = 5 CY.
A.C. Pavt. Mix V-New = 3 Ton
MC-30 Prime Coat = 10 Gal.

Sta. 14+00 to Sta. 18+00 Lt.
Construct Roadway as shown (Hatched)
Est. Quant.
Agg. Subbase Course = 70 CY.
Agg. Base Course = 57 CY.
A.C. Pavt. Mix V = 20 Ton
MC-30 Prime Coat = 123 Gal.

± CURVE DATA
Δ = 4°19'00"
R = 2500.00'
T = 94.88'
C = 188.31'
Lc = 188.35'

DIST. NO.	STATE	PROJ. NO.	FISCAL YEAR	SHEET NO.	TOTAL SHEETS
HAWAII	HAW.	56A-02-72	1975	31	31

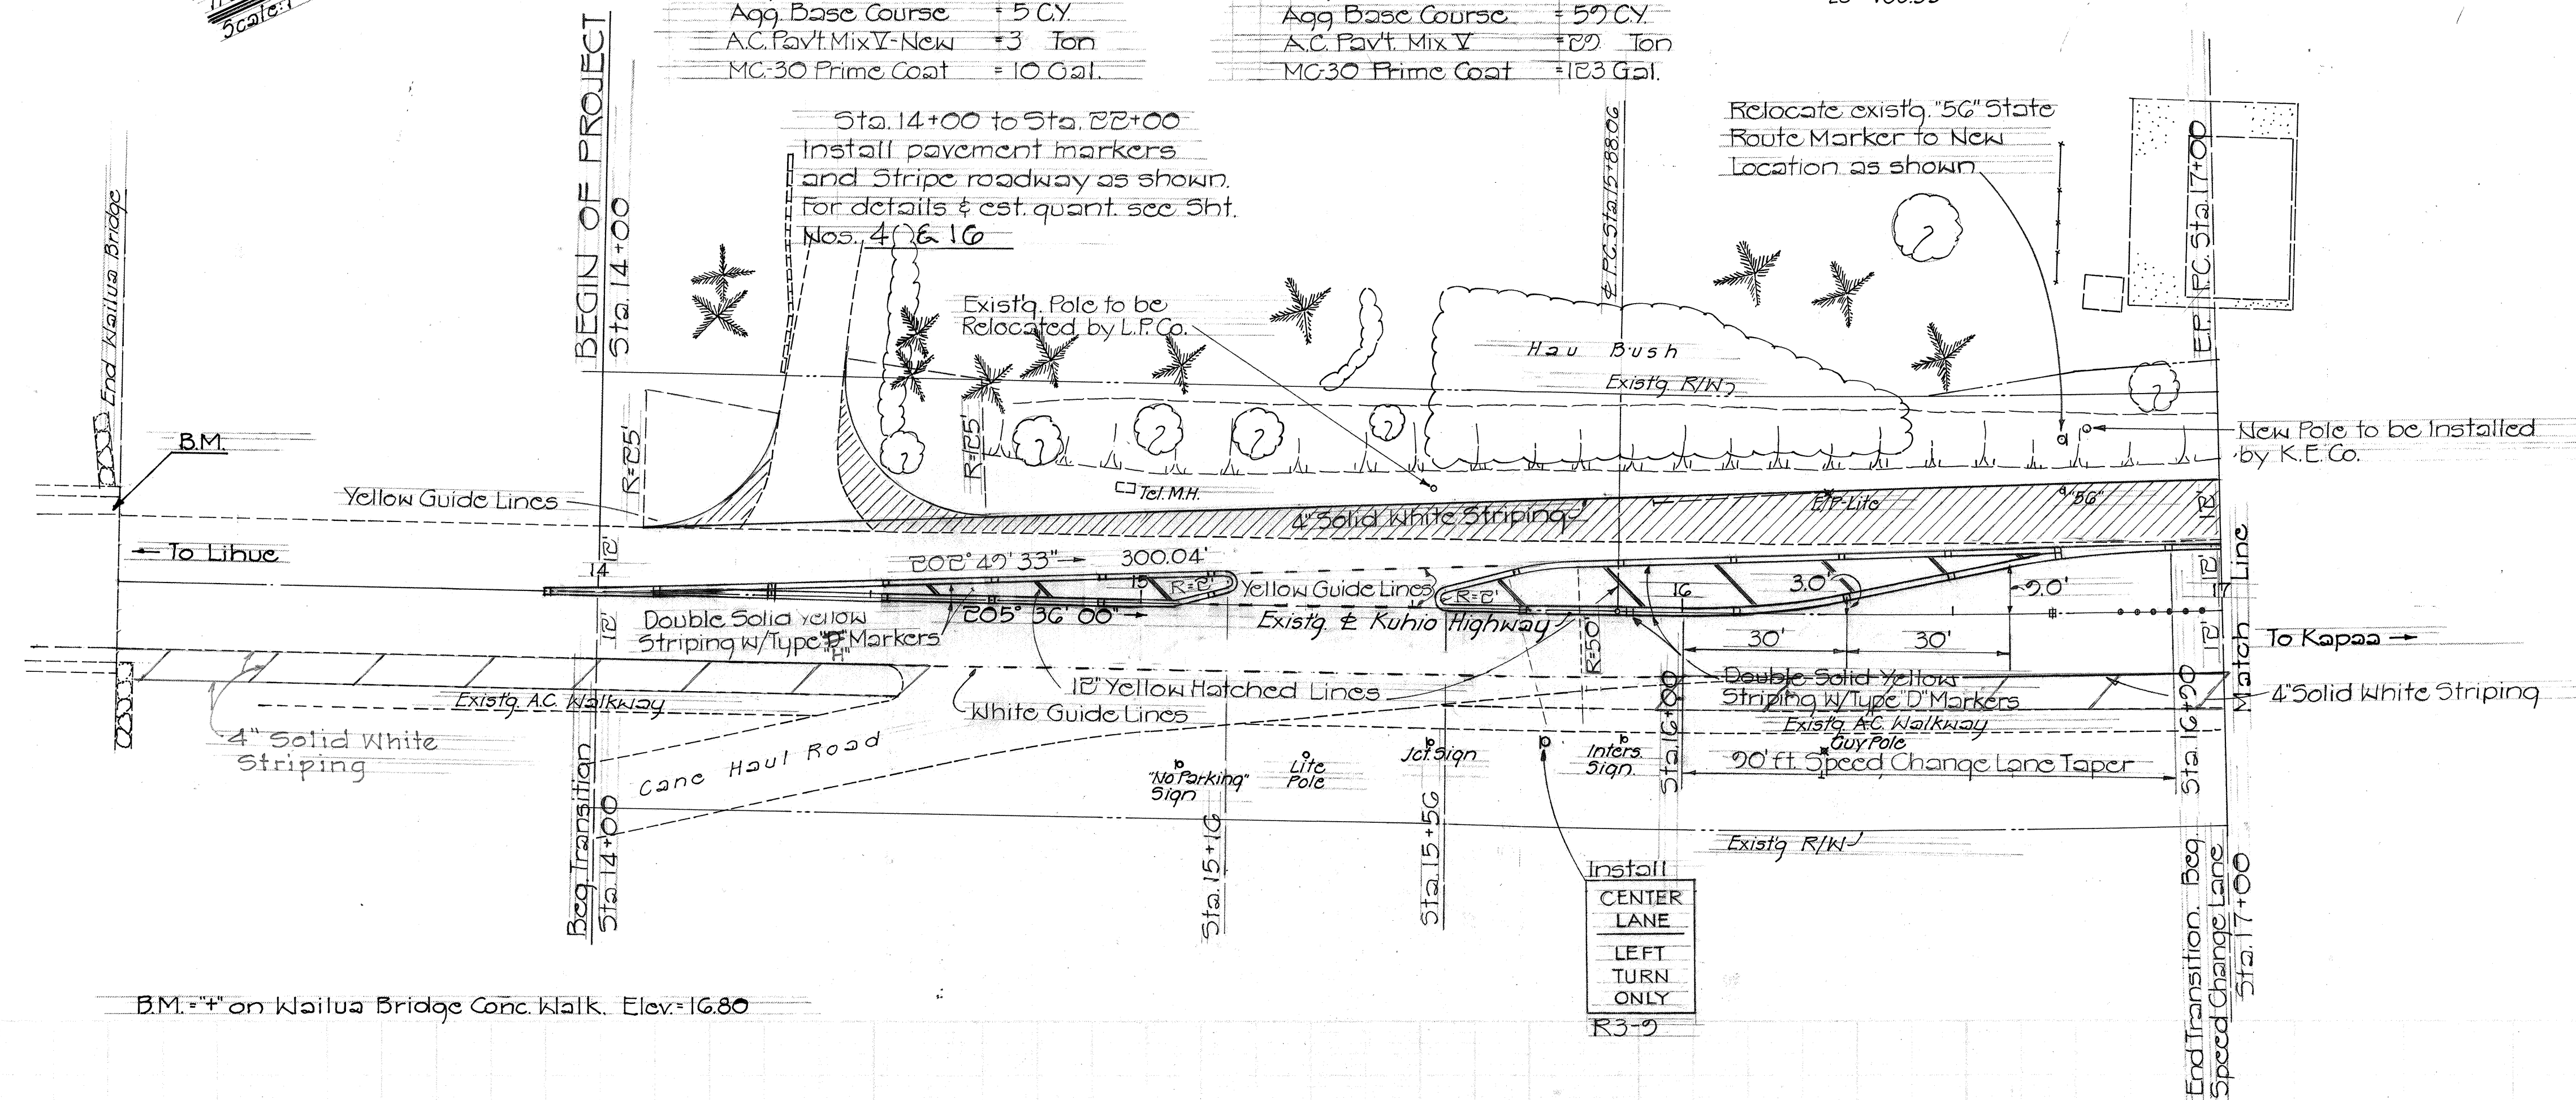

B.M. = "I" on Wailua Bridge Conc. Walk. Elev. = 16.80

KUAMOO ROAD

9
KUAMOO RD.

E.P. Curve Data
 12' 7/8 from E
 Δ = 1° 45' 04"
 4/8 = 0° 52' 32"
 R = 2488.00'
 T = 38.02'
 C = 76.04'
 Lc = 76.04'

Pavement Arrows and "Stop"
 Striping shall be located
 as shown on Plans or as
 directed by the Engineer.
 For Details, see Sheet No. 2

Project Limits
 Kuamoo Road
 PT Sta. 1+44.54

Pavement Design for Kuamoo
 Road shall be 1 1/2" A.C. Pavt. Mix V,
 6" Aggregate Base Course and
 8" Aggregate Subbase Course


Sta. 18+00 to Kuamoo Rd. Lt.
 Construct Roadway as shown (Hatched)
 Est. Quant.
 Roadway Exc. = 44 CY
 Agg. Subbase Course = 22 CY
 Agg. Base Course = 17 CY
 A.C. Pavt. Mix V = 11.0 Tons
 MC-30 Prime Coat = 35 Gal.

Sta. 19+15 to Sta. 19+45 ± Lt.
 Construct Roadway as shown (Hatched)
 Est. Quant.
 Roadway Exc. = 4 CY
 Agg. Subbase Course = 2 CY
 Agg. Base Course = 1 CY
 A.C. Pavt. Mix V = 1.0 Ton
 MC-30 Prime Coat = 3 Gal.

Sta. 20+15 to Sta. 21+15 ± Lt.
 Reconstruct Bus Stop 10.0' wide
 as shown. (Hatched)
 Est. Quant.
 Roadway Exc. = 2 CY
 Agg. Subbase Course = 4 CY
 Agg. Base Course = 3 CY
 A.C. Pavt. Mix V - New = 2 Tons
 MC-30 Prime Coat = 7 Gal.

True North
 Scale: 1" = 60'

DIST. NO.	STATE	PROJ. NO.	FISCAL YEAR	SHEET NO.	TOTAL SHEETS
HAWAII	HAW.	56A-02-7B	1975	10	31

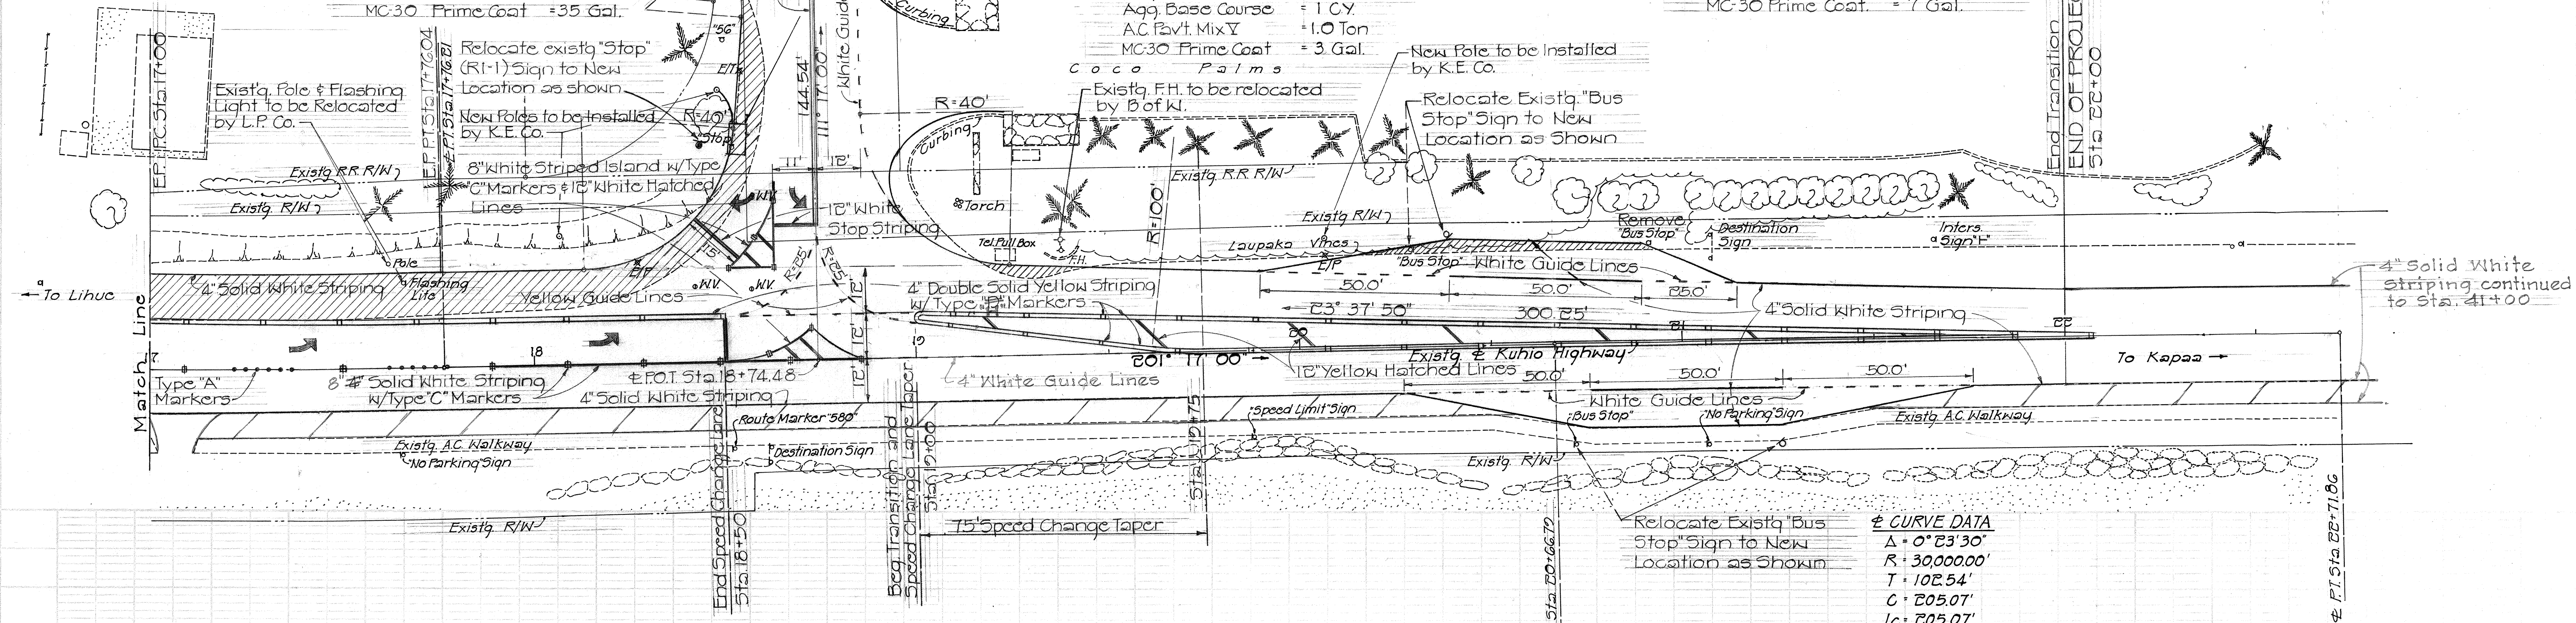

STA. 18+55 Lt.
 Construct H.T. Co. Type A-1-6 Manhole
 H.T. Co. to furnish the following:
 1 - Type B Manhole Frame & Cover
 1 - 3/4" Ground Rod
 4 - Cable Rack
 2 - Pulling Iron
 Install 3~4" Plastic Ducts in Plain
 Concrete Jacket with 4" Galvanized Rigid
 Steel Conduit Bends.
 H.T. Co. to furnish the following:
 36 L.F. ~ 4" Styrene Ducts
 3 ea. ~ 4" Galv. Rigid Steel Conduit Bend

APPROVED:
K. Chaihuu
 HAWAIIAN TELEPHONE CO., LTD. DATE 9-15-75

E CURVE DATA
 Δ = 0° 23' 30"
 R = 30,000.00'
 T = 102.54'
 C = 205.07'
 Lc = 205.07'

KUAMOO ROAD

1 (1)

KUAMOO Rd