


FED. ROAD DIST. NO.	STATE	FED. AID PROJ. NO.	FISCAL YEAR	SHEET NO.	TOTAL SHEETS
HAWAII	HAW.	R56-0570(2)	1980	9	37

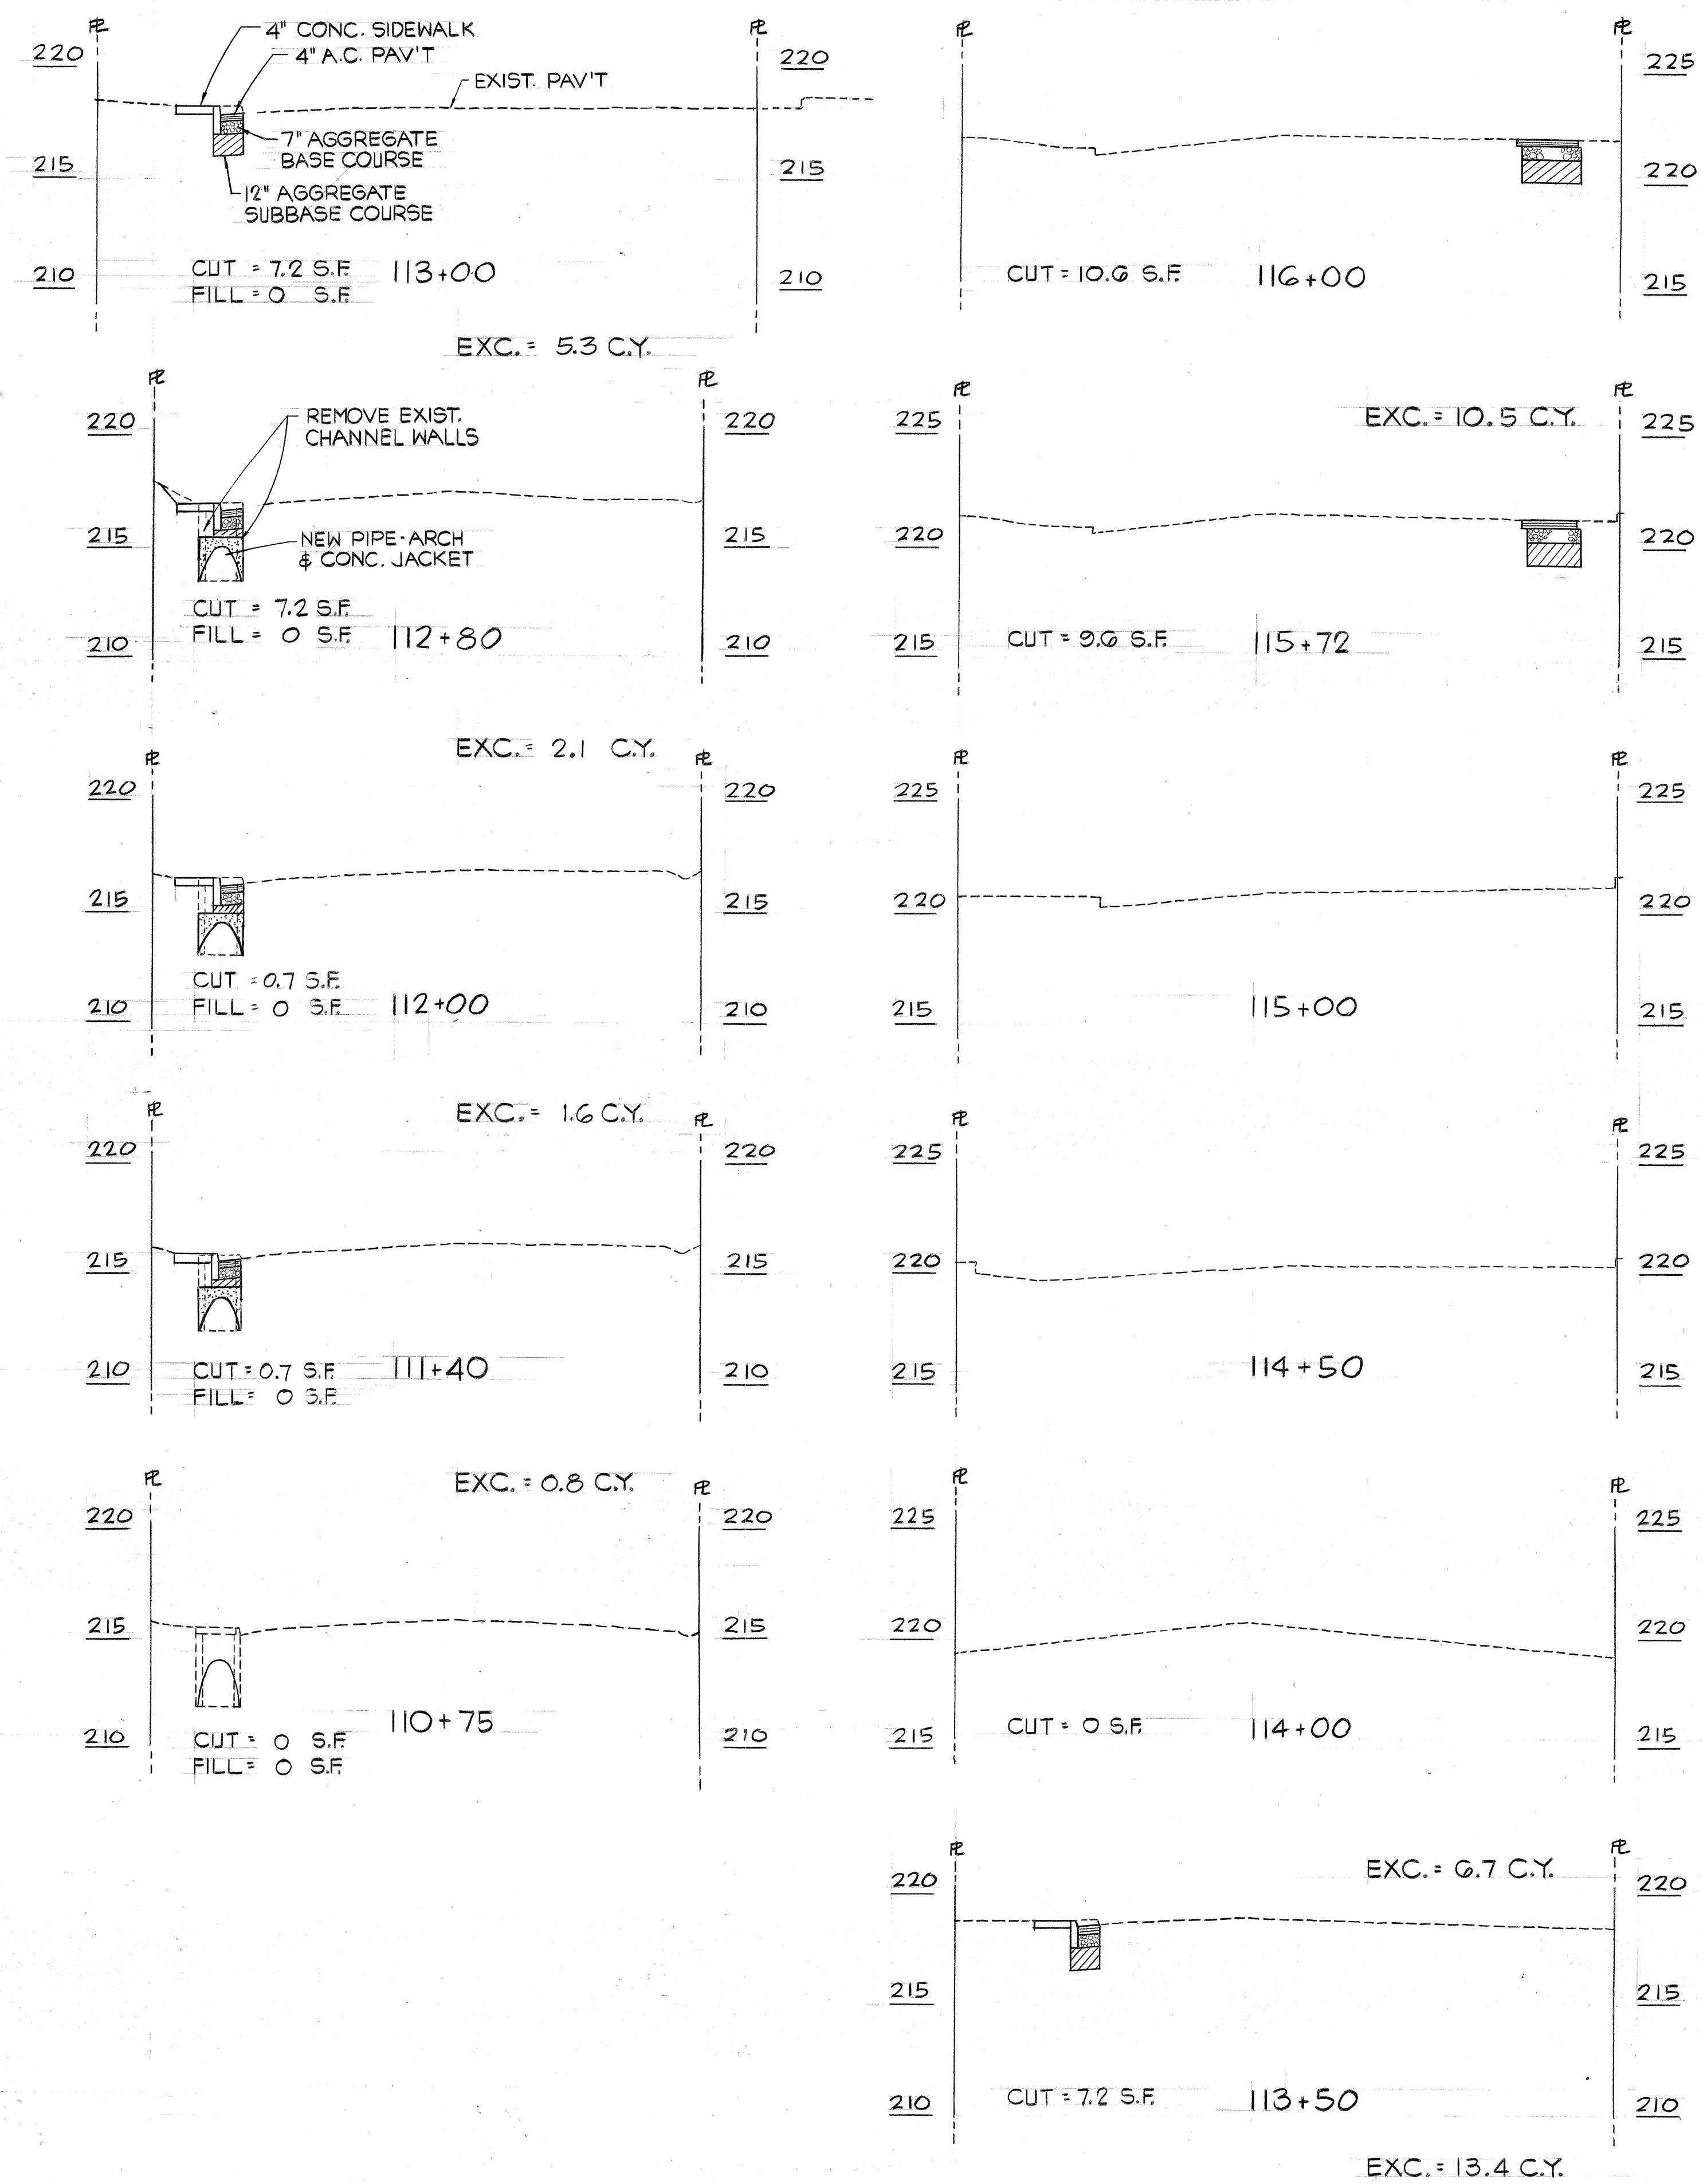

SCALES: HORIZ. 1" = 10'
VERT. 1" = 5'



THIS WORK WAS PREPARED BY ME
OR UNDER MY SUPERVISION
Theodore S. Kawahigashi
Signature

STATE OF HAWAII
DEPARTMENT OF TRANSPORTATION
HIGHWAYS DIVISION

AHUKINI ROAD AND KUHIO
HIGHWAY IMPROVEMENTS
FED. AID PROJECT NO. R56-0570(2)

CROSS SECTIONS


SCALE: AS SHOWN DATE: 5-6-80
SHEET NO. 1 OF 2 SHEETS

SURVEY PLOTTED BY	DATE
DRAWN BY	
TRACED BY	
NOTES BY	
CHECKED BY	
ORIGINAL PLAN	
NOTE BOOK	
No.	

FED. ROAD DIST. NO.	STATE	FED. AID PROJ. NO.	FISCAL YEAR	SHEET NO.	TOTAL SHEETS
HAWAII	HAW.	R5G-0570(2)	1980	10	37

SUMMARY

EXCAVATION - 350+50 C.Y. (@ AHUKINI NEW CURB RETURN) = 400 C.Y.
EMBANKMENT = 0 C.Y.
4" A.C. PAVEMENT = 68 C.Y. (142 TONS)
7" AGGREGATE BASE COURSE = 128 C.Y.
12" AGGREGATE SUBBASE COURSE = 210 C.Y.
STRUCTURAL BACKFILL FOR NEW DRAIN LINE = 25 C.Y.
REMOVAL OF CONC. CHANNEL, SIDEWALK, CURB & GUTTER 60 C.Y. (INCIDENTAL TO OTHER ITEMS OF WORK)

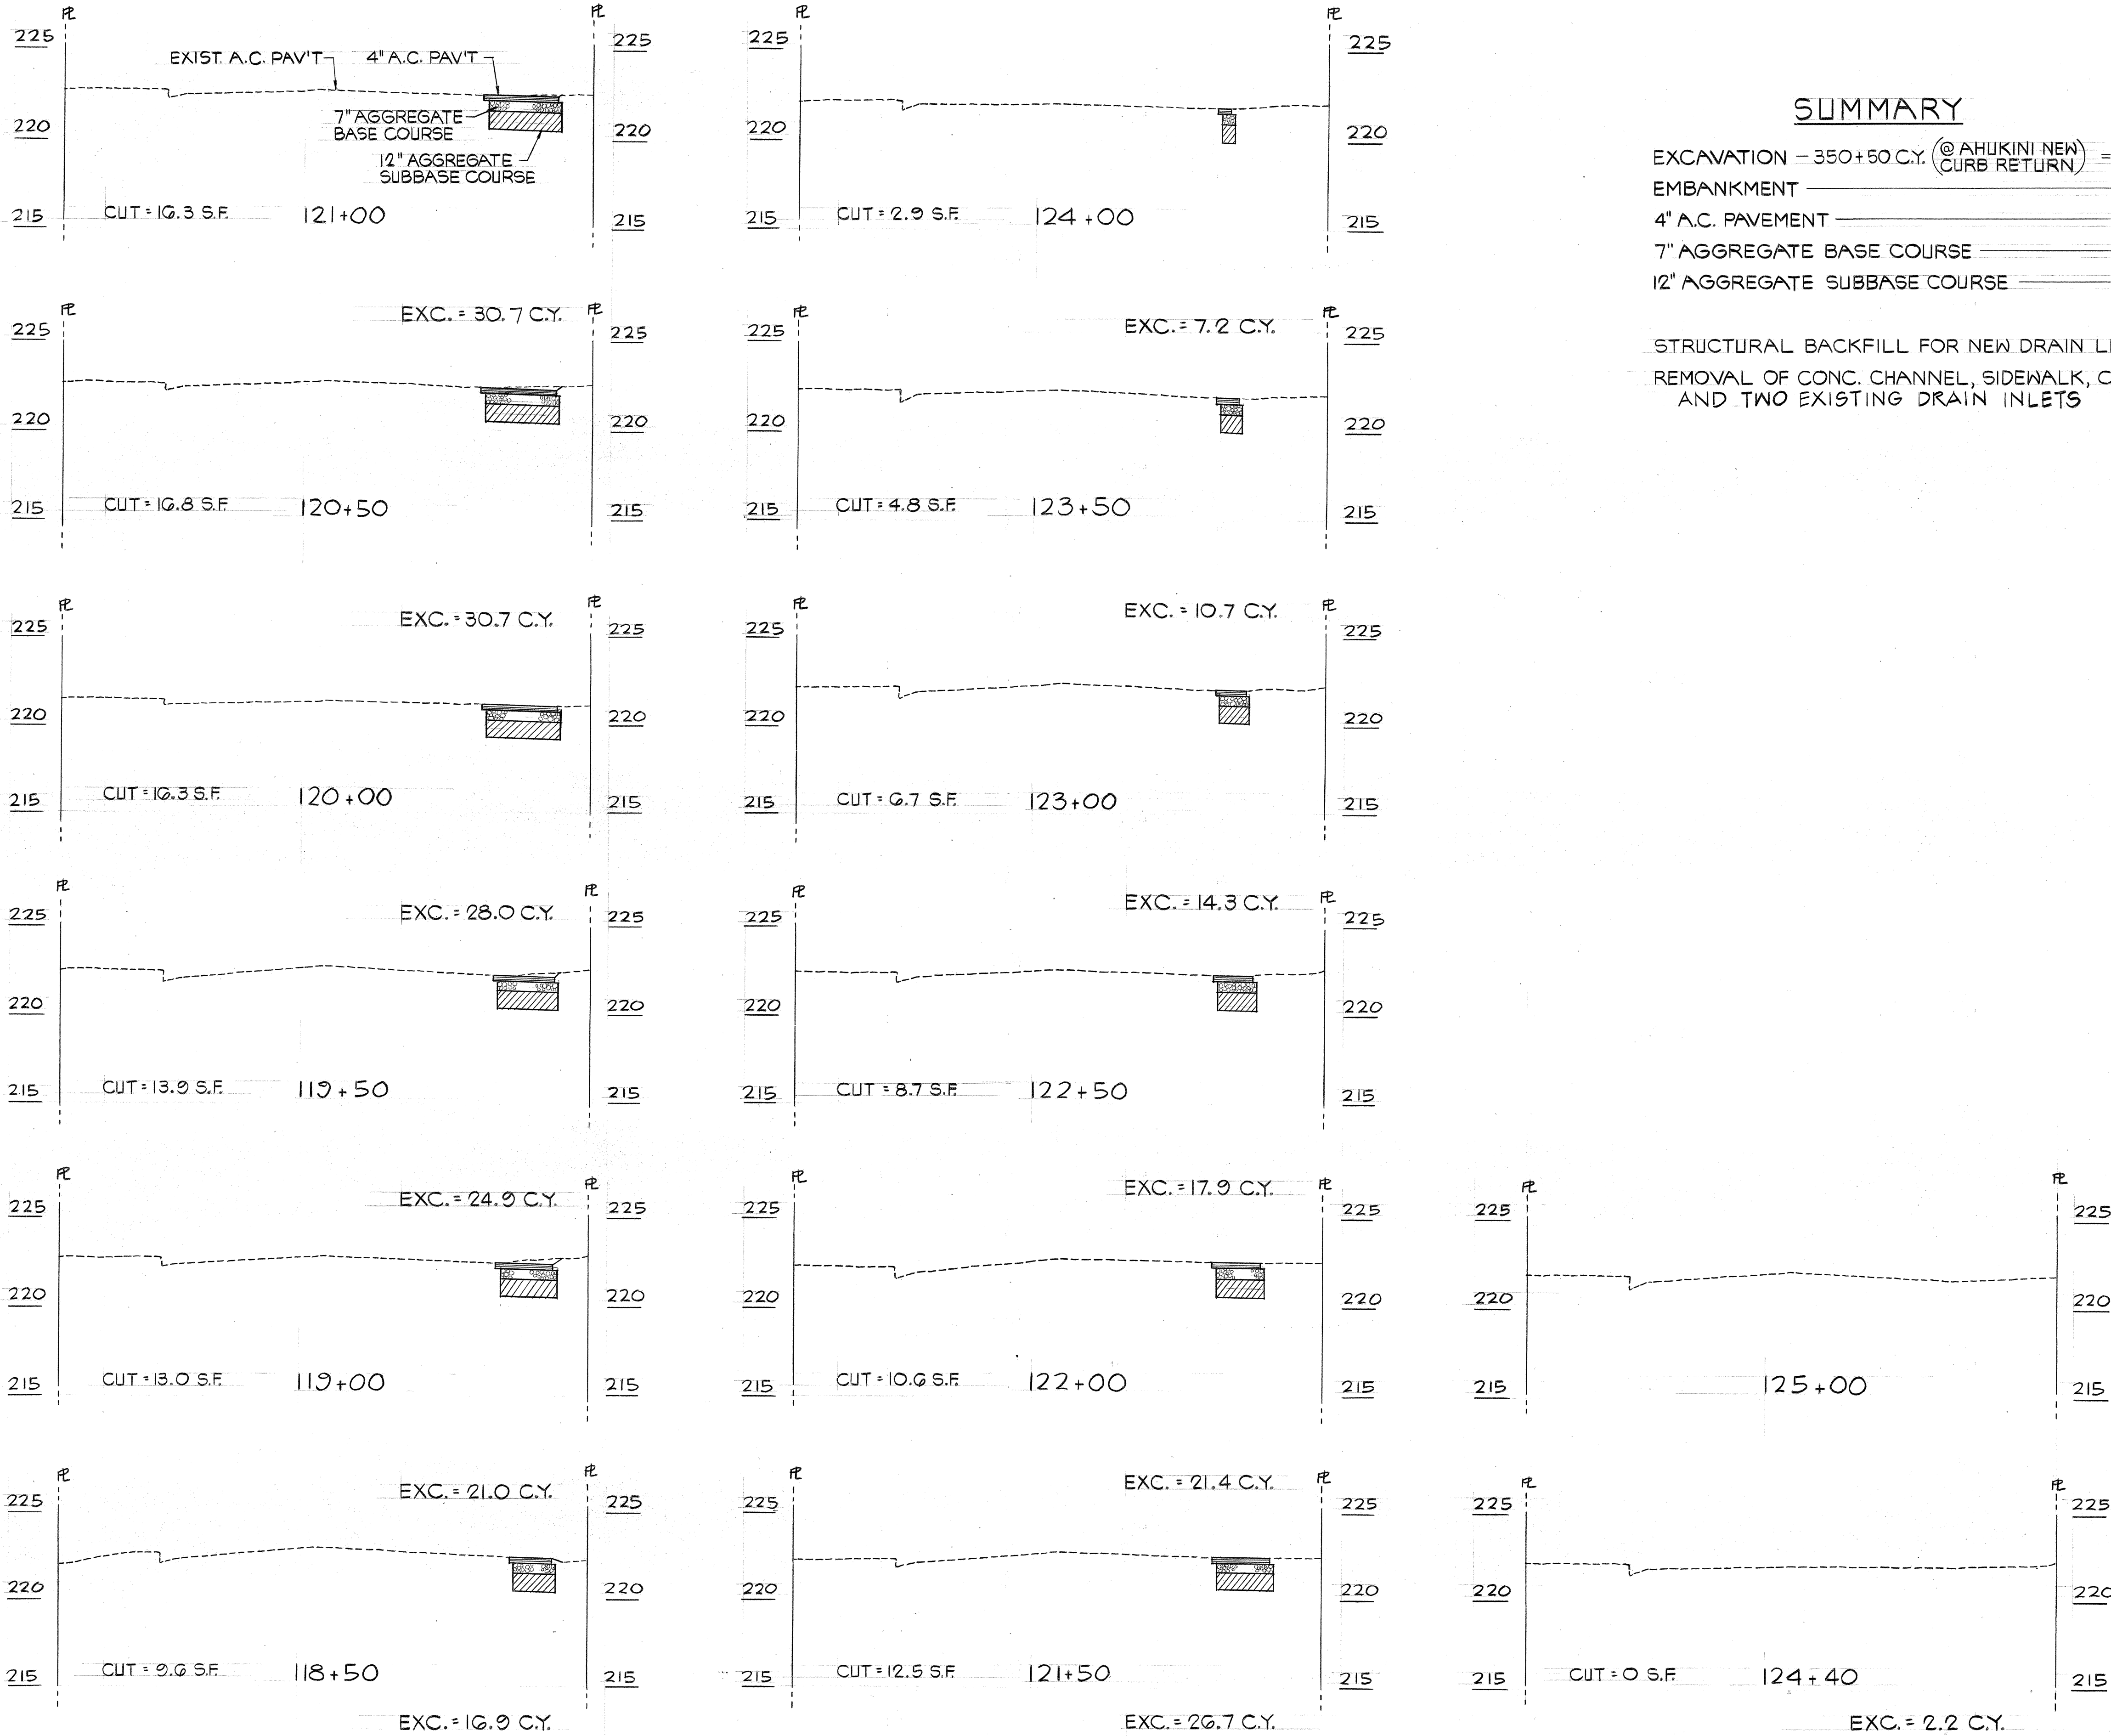

SCALES: HORIZ. 1" = 10'
VERT. 1" = 5'



THIS WORK WAS PREPARED BY ME
OR UNDER MY SUPERVISION
Theodore S. Kawahigashiki
Signature

STATE OF HAWAII
DEPARTMENT OF TRANSPORTATION
HIGHWAYS DIVISION
AHUKINI ROAD AND KUHIO
HIGHWAY IMPROVEMENTS
FED. AID PROJECT NO. R5G-0570(2)
CROSS SECTIONS
SCALE: AS SHOWN DATE: 5-6-80
SHEET NO. 2 OF 2 SHEETS

ORIGINAL PLAN	SURVEY PLOTTED BY	DATE
NOTED BY	DRAWN BY	
QUANTITIES BY	TRACED BY	
CHECKED BY	NOTED BY	
No.		