


FED. ROAD DIST. NO.	STATE	FED. AID PROJ. NO.	FISCAL YEAR	SHEET NO.	TOTAL SHEETS
HAWAII	HAW.	R56-0570(2)	1980	3	37

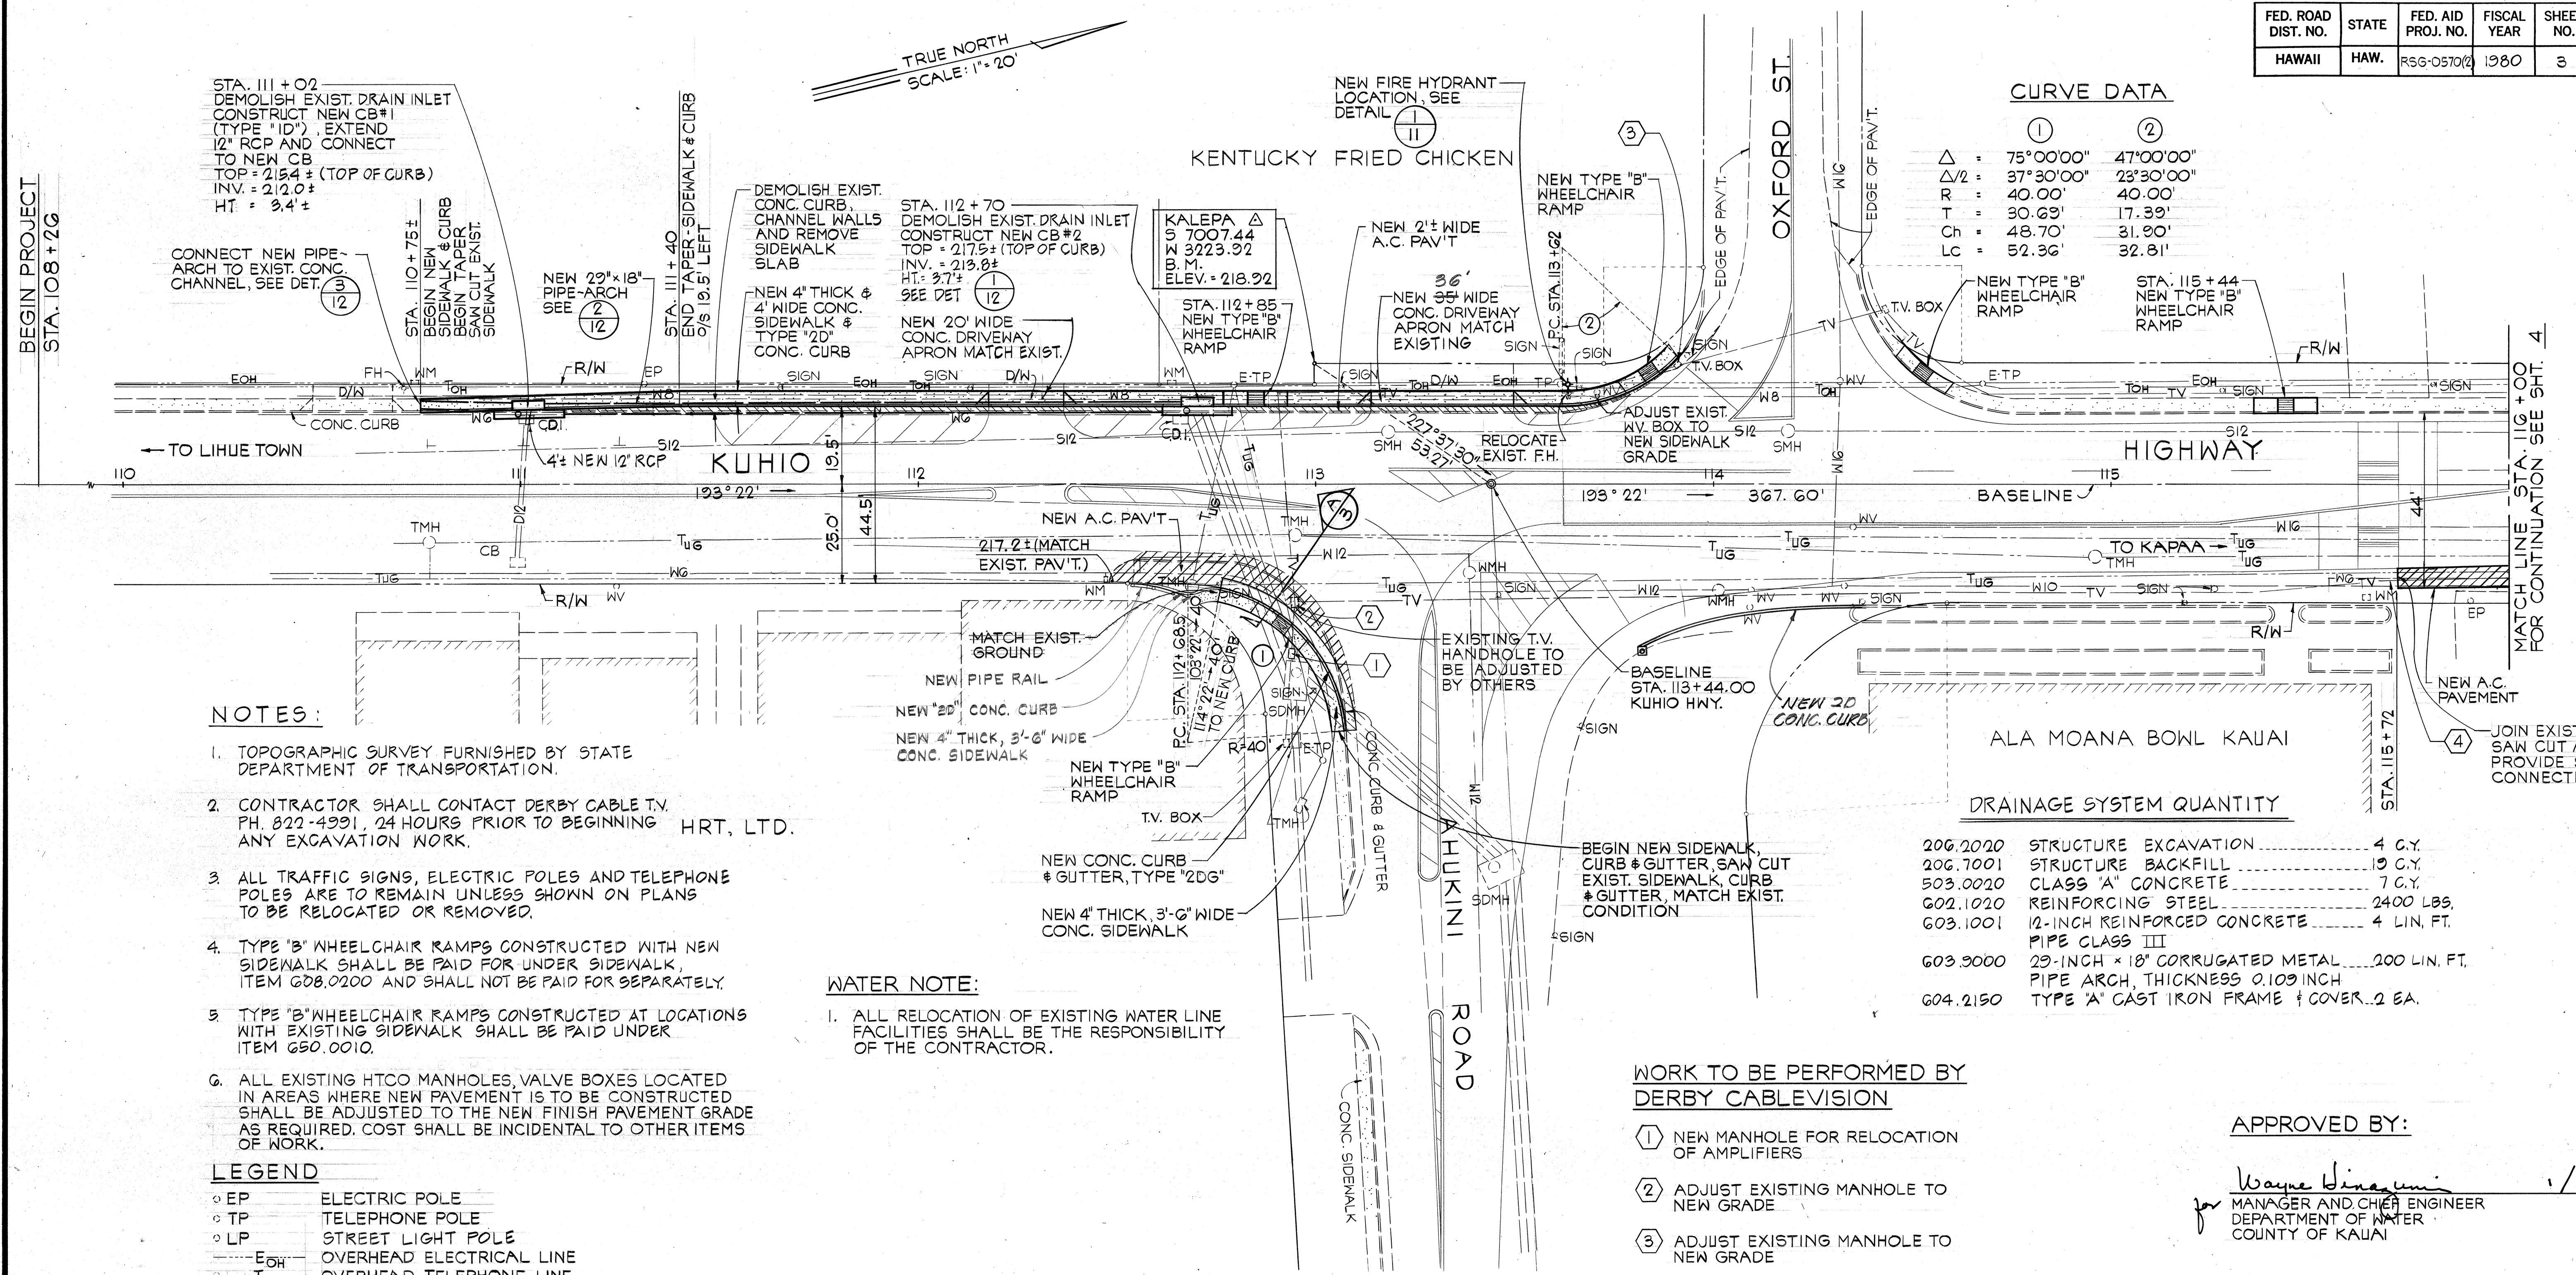

NOTES:

- TOPOGRAPHIC SURVEY FURNISHED BY STATE DEPARTMENT OF TRANSPORTATION.
- CONTRACTOR SHALL CONTACT DERBY CABLE TV, PH. 822-4991, 24 HOURS PRIOR TO BEGINNING ANY EXCAVATION WORK.
- ALL TRAFFIC SIGNS, ELECTRIC POLES AND TELEPHONE POLES ARE TO REMAIN UNLESS SHOWN ON PLANS TO BE RELOCATED OR REMOVED.
- TYPE "B" WHEELCHAIR RAMPS CONSTRUCTED WITH NEW SIDEWALK SHALL BE PAID FOR UNDER SIDEWALK, ITEM 608.0200 AND SHALL NOT BE PAID FOR SEPARATELY.
- TYPE "B" WHEELCHAIR RAMPS CONSTRUCTED AT LOCATIONS WITH EXISTING SIDEWALK SHALL BE PAID UNDER ITEM 650.0010.
- ALL EXISTING HCO MANHOLES, VALVE BOXES LOCATED IN AREAS WHERE NEW PAVEMENT IS TO BE CONSTRUCTED SHALL BE ADJUSTED TO THE NEW FINISH PAVEMENT GRADE AS REQUIRED. COST SHALL BE INCIDENTAL TO OTHER ITEMS OF WORK.

LEGEND

- EP ELECTRIC POLE
- TP TELEPHONE POLE
- LP STREET LIGHT POLE
- EOH OVERHEAD ELECTRICAL LINE
- TOH OVERHEAD TELEPHONE LINE
- EUG UNDERGROUND ELECTRICAL DUCT
- TUG UNDERGROUND TELEPHONE DUCT
- TV UNDERGROUND TELEVISION CABLE
- W8 WATER LINE & SIZE
- SI2 SEWER LINE & SIZE
- D12 DRAIN LINE & SIZE
- TMH TELEPHONE MANHOLE
- SMH SEWER MANHOLE
- SDMH STORM DRAIN MANHOLE
- WMH WATER MANHOLE
- WV WATER VALVE
- WM WATER METER
- FH FIRE HYDRANT
- CB CATCH BASIN
- D/W DRIVEWAY
- R/W RIGHT OF WAY
- NEW A.C. PAVEMENT
- NEW CONCRETE SIDEWALK
- EXISTING CURB

WATER NOTE:

- ALL RELOCATION OF EXISTING WATER LINE FACILITIES SHALL BE THE RESPONSIBILITY OF THE CONTRACTOR.

DRAINAGE SYSTEM QUANTITY


206.2020	STRUCTURE EXCAVATION	4 C.Y.
206.7001	STRUCTURE BACKFILL	19 C.Y.
503.0020	CLASS "A" CONCRETE	7 C.Y.
602.1020	REINFORCING STEEL	2400 LBS.
603.1001	12-INCH REINFORCED CONCRETE	4 LIN. FT.
	PIPE CLASS III	
603.3000	29-INCH X 18" CORRUGATED METAL	200 LIN. FT.
	PIPE ARCH, THICKNESS 0.109 INCH	
604.2150	TYPE "A" CAST IRON FRAME & COVER	2 EA.

WORK TO BE PERFORMED BY DERBY CABLEVISION


- NEW MANHOLE FOR RELOCATION OF AMPLIFIERS
- ADJUST EXISTING MANHOLE TO NEW GRADE
- ADJUST EXISTING MANHOLE TO NEW GRADE
- ADJUST EXISTING CABLE TO GRADE

APPROVED BY:


Wayne Hinauni
MANAGER AND CHIEF ENGINEER
DEPARTMENT OF WATER
COUNTY OF KAUAI
1/29/80
DATE

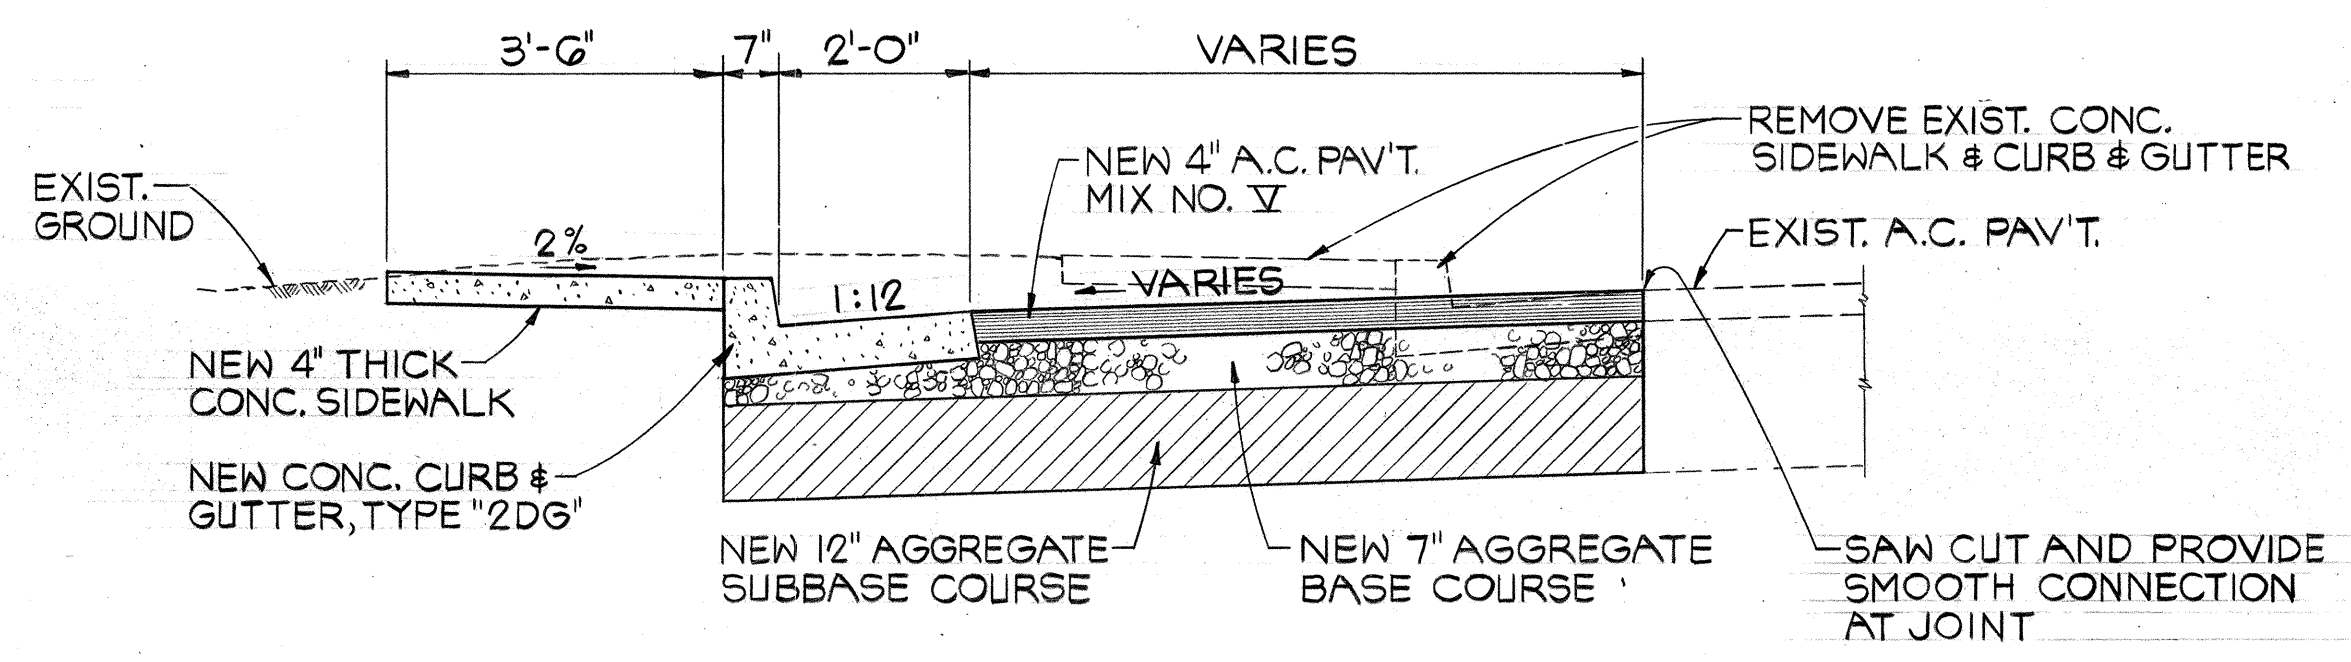

SECTION A-A
SCALE: 1/2"=1'-0"

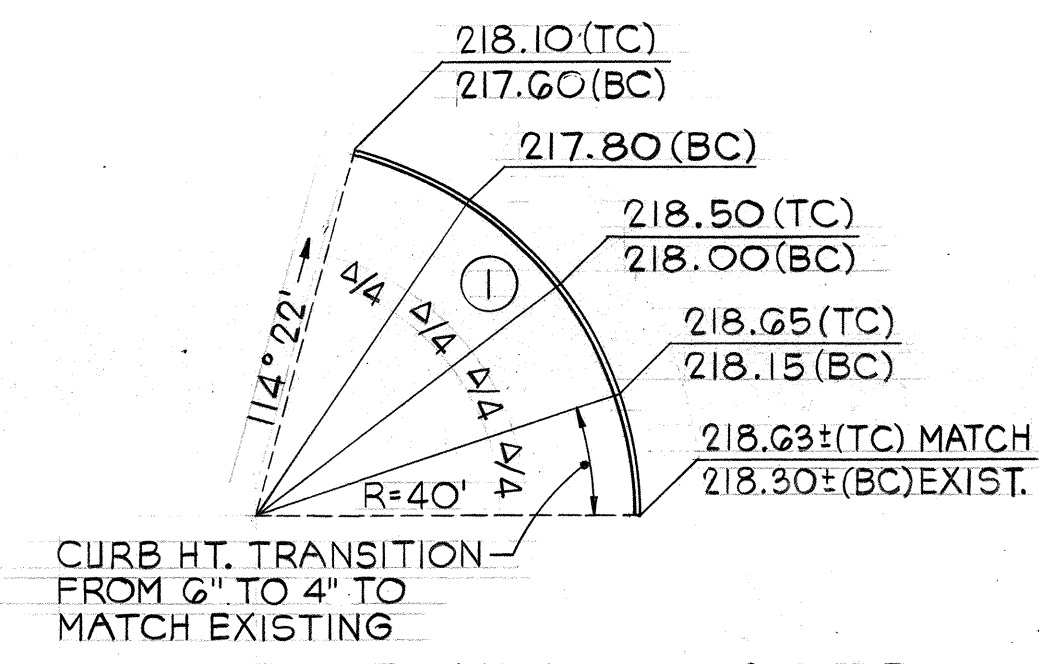

CURB RETURN GRADES
SCALE: 1"=20'


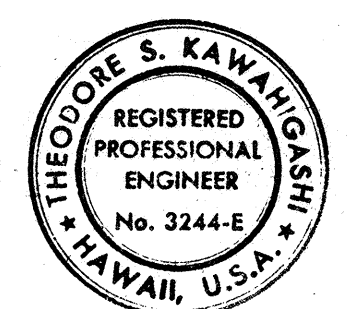


THIS WORK WAS PREPARED BY ME
OR UNDER MY SUPERVISION
Signature

STATE OF HAWAII
DEPARTMENT OF TRANSPORTATION
HIGHWAYS DIVISION
AHUKINI ROAD AND KUHIO
HIGHWAY IMPROVEMENTS
FED. AID PROJECT NO. R56-0570(2)
ROADWAY GEOMETRICS
SCALE: AS SHOWN
DATE: 5-6-80
SHEET NO. 1 OF 2 SHEETS

SURVEY PLOTTED BY	DATE
DRAWN BY	
CHECKED BY	
NOTED BY	
ORIGINAL PLAN	
NO.	


FED. ROAD DIST. NO.	STATE	FED. AID PROJ. NO.	FISCAL YEAR	SHEET NO.	TOTAL SHEETS
HAWAII	HAW.	R5G-0570(2)	1980	4	37

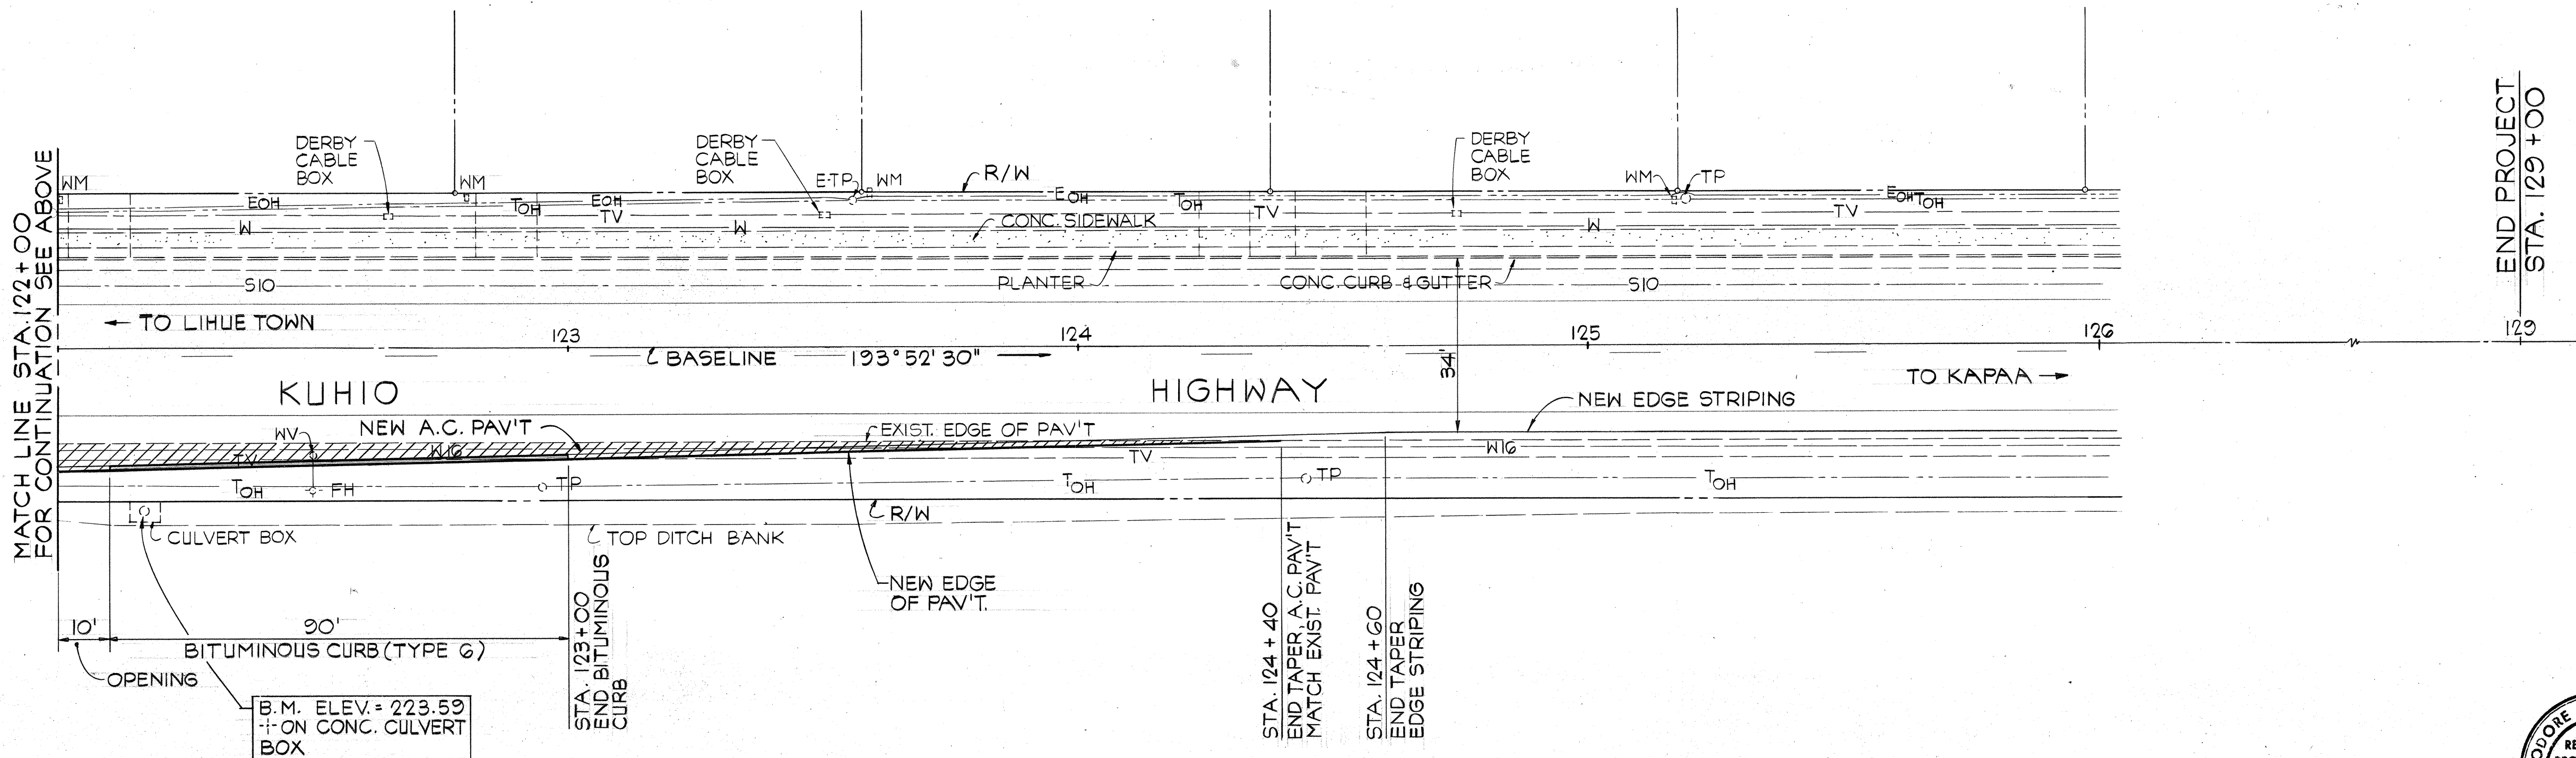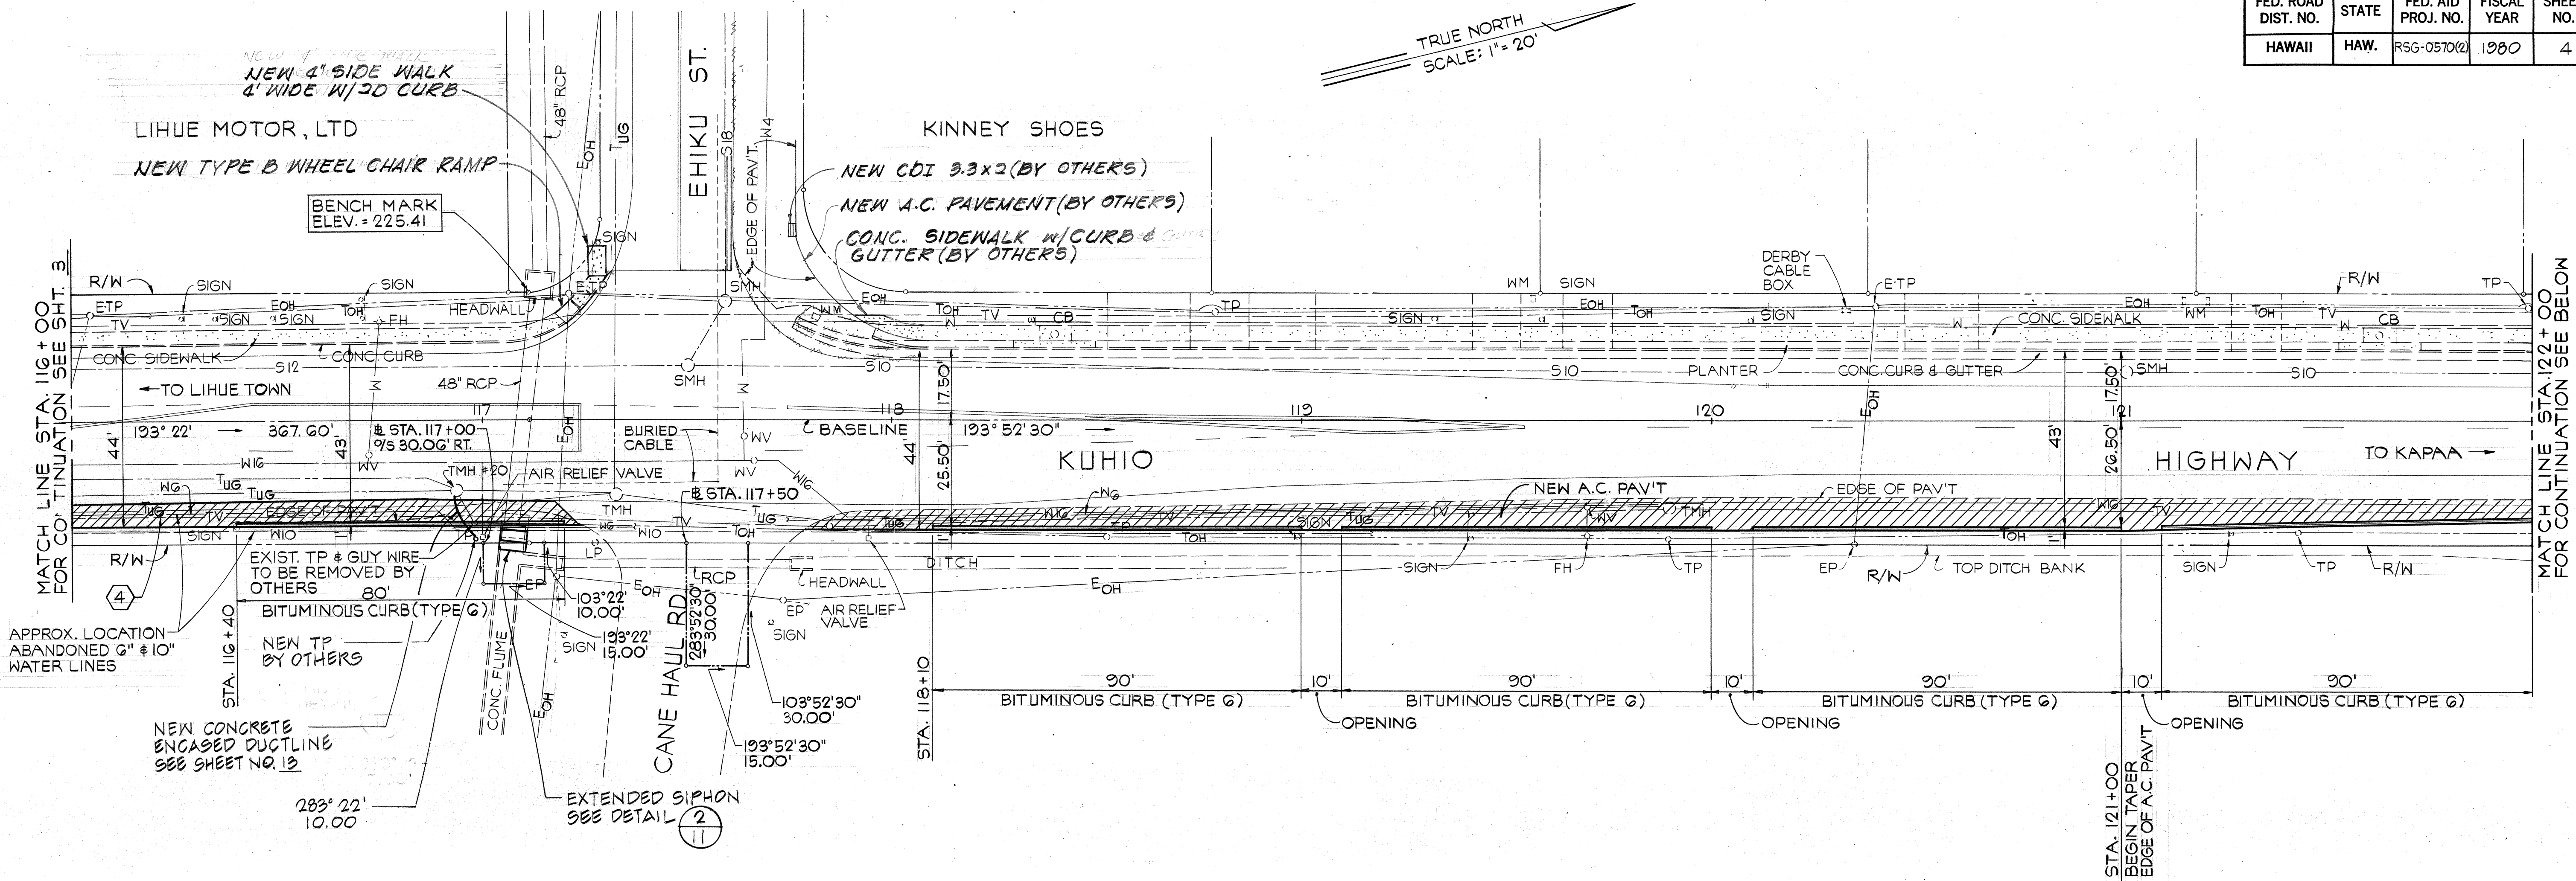

APPROVED BY:

Wayne Hinagami 1/29/80
 MANAGER AND CHIEF ENGINEER
 DEPARTMENT OF WATER
 COUNTY OF KAUAI

DATE	1/29/80
SURVEY PLOTTED BY	
DRAWN BY	
TRACED BY	
NOTED BY	
CHECKED BY	

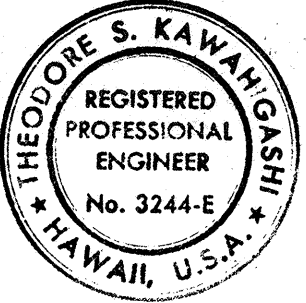

THIS WORK WAS PREPARED BY ME
 OR UNDER MY SUPERVISION

Theodore S. Kawahigashi
 Signature

STATE OF HAWAII
DEPARTMENT OF TRANSPORTATION
HIGHWAYS DIVISION

AHUKINI ROAD AND KUHIO
HIGHWAY IMPROVEMENTS
FED. AID PROJECT NO. R5G-0570(2)

ROADWAY GEOMETRICS

SCALE: AS SHOWN DATE: 5-6-80
SHEET NO. 2 OF 2 SHEETS