



FED. ROAD DIST. NO.	STATE	FED. AID PROJ. NO.	FISCAL YEAR	SHEET NO.	TOTAL SHEETS
HAWAII	HAW.	RS6-0580(3) DP-056-1(30)	1982	3	15

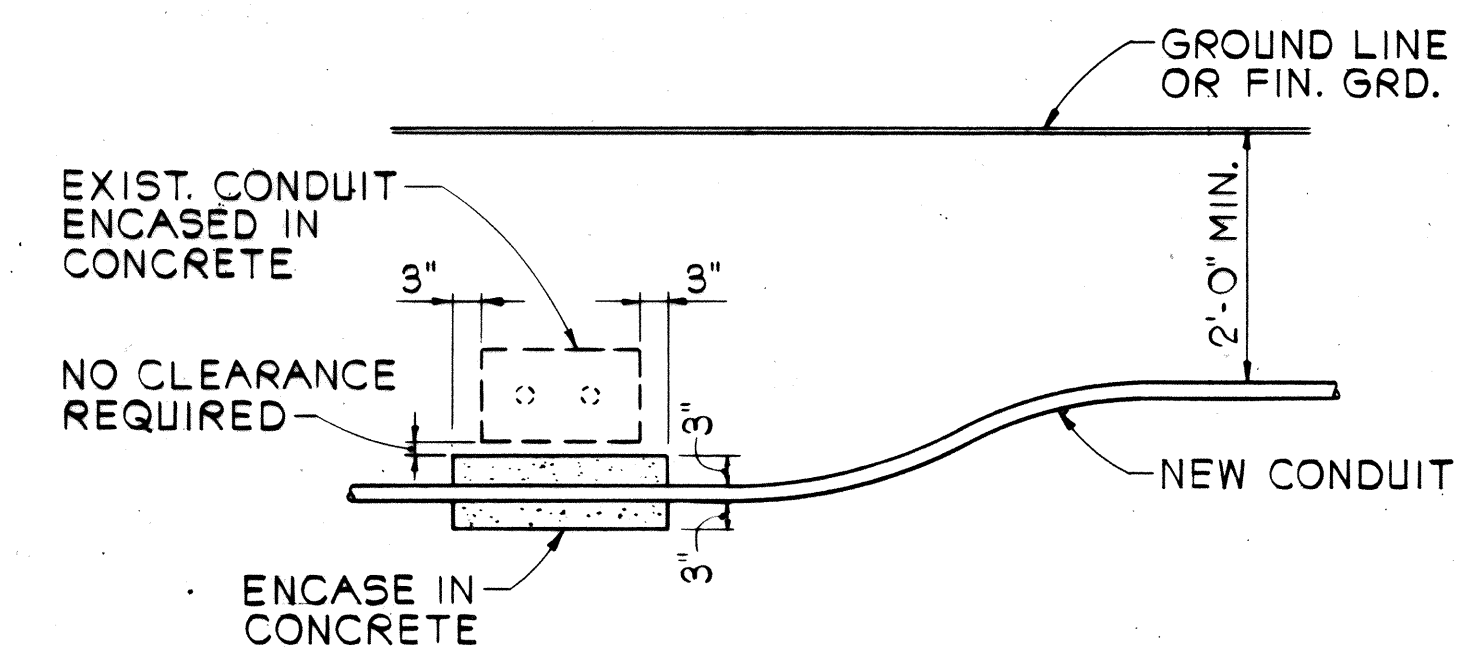


CONDUIT BY-PASS DETAIL
NOT TO SCALE

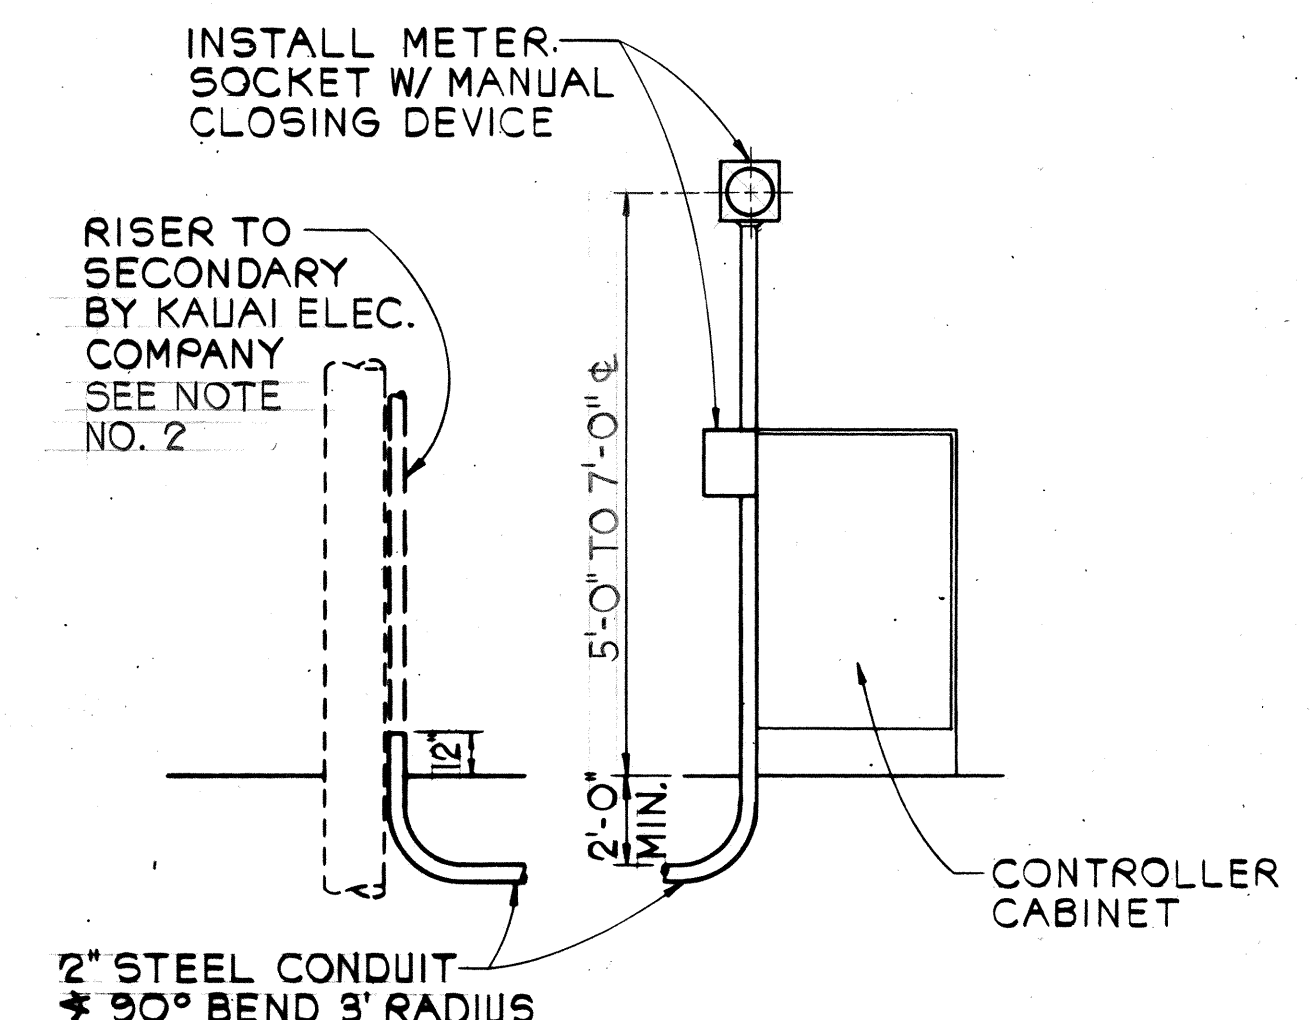

- NOTES:**
1. KAUAI ELECTRIC CO. SHALL FURNISH AND INSTALL CABLE BETWEEN SECONDARY AND METER SOCKET.
 2. CONTRACTOR SHALL MAKE ALL ELECTRICAL CONNECTIONS TO CONTROLLER, PROVIDE BREAKER AND GROUND, & FIRST 10' SCHEDULE 80 PVC OF UNDERGROUND RISER.
 3. CONTRACTOR SHALL PROVIDE KAUAI ELECTRIC CO. ONE WEEK ADVANCE NOTICE FOR ANY WORK BY KAUAI ELECTRIC CO.

ELECTRICAL SERVICE DETAIL
NOT TO SCALE

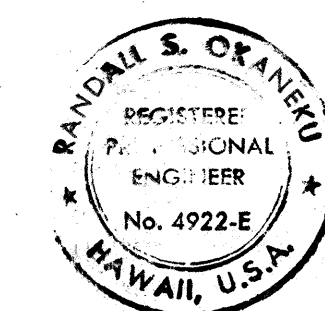

THIS WORK WAS PREPARED BY ME OR UNDER MY SUPERVISION

Randall S. Okano

Signature


STATE OF HAWAII
DEPARTMENT OF TRANSPORTATION
HIGHWAYS DIVISION

TRAFFIC CONTROL PLAN

KUAMOO RD., TRAFFIC SIGNALS AT KUHIO HWY.
FED. AID PROJ. NO. RS6-0580(3)
AND
KUHIO HWY., TRAFFIC SIGNALS AT LAUKONA ST.
FED. AID PROJ. NO. DP-056-1(30)

SCALE: AS SHOWN DATE: 6-25-82

SHEET NO. 1 OF 1 SHEETS

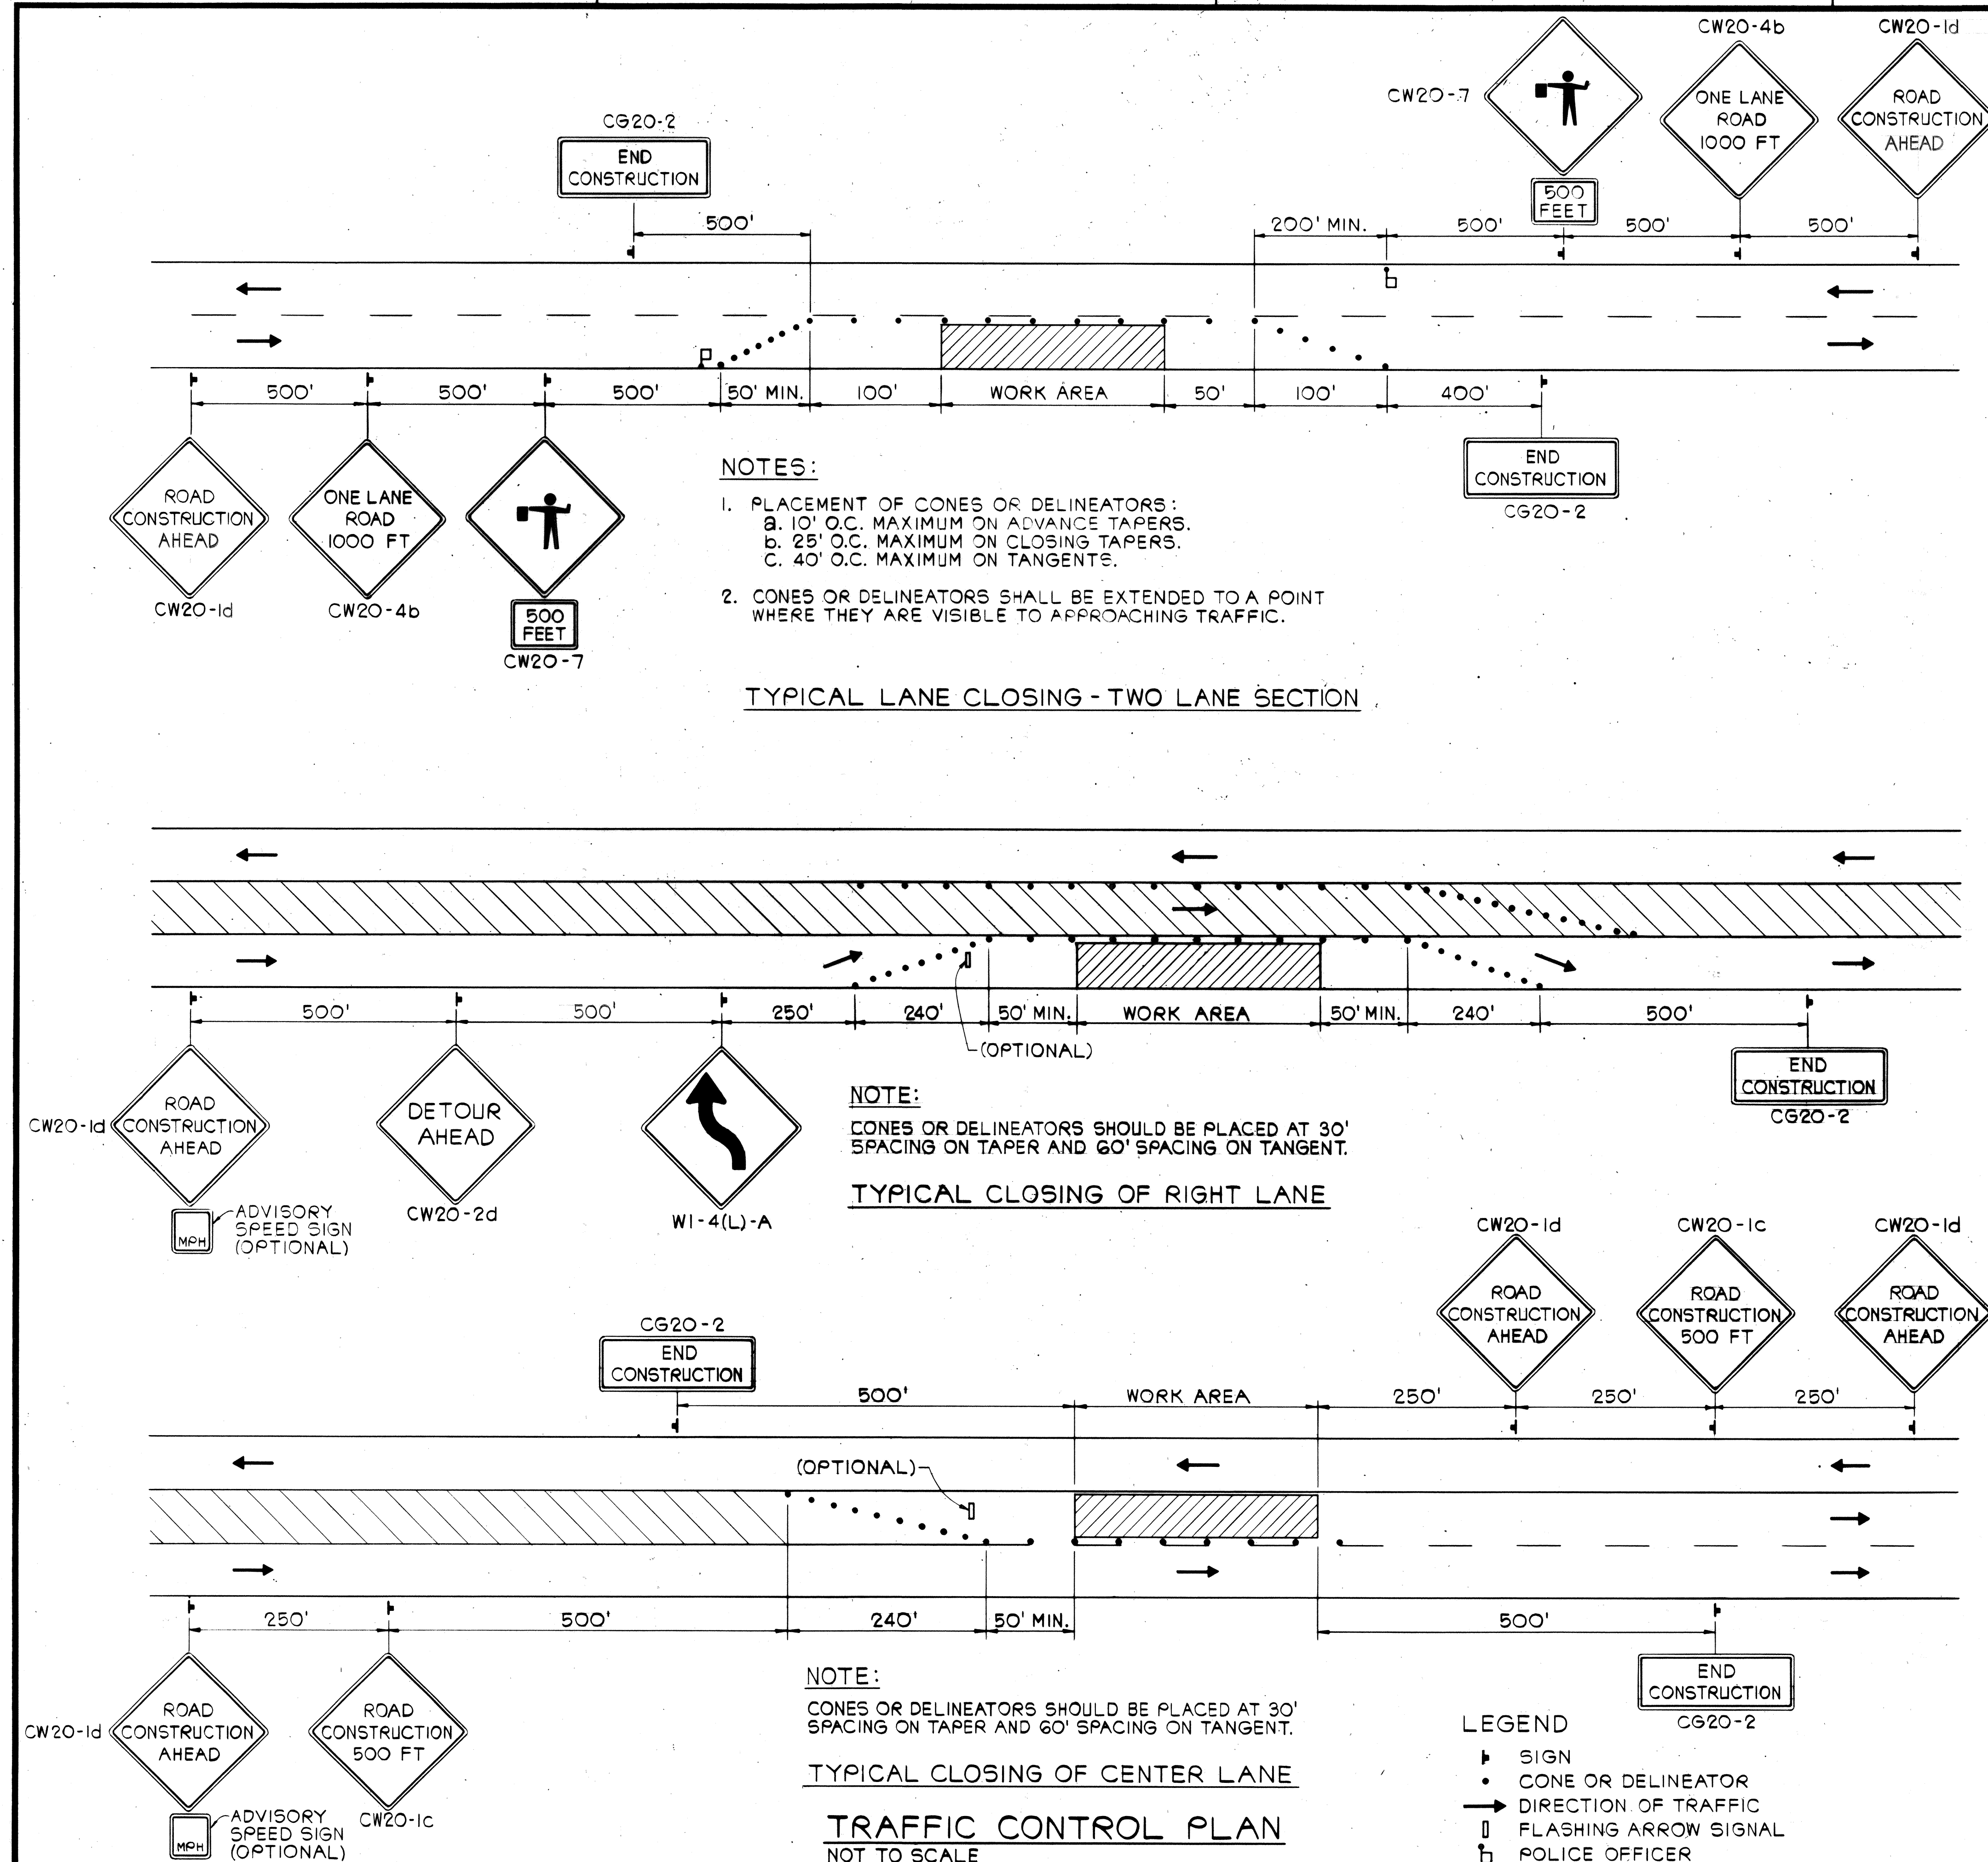

ORIGINAL PLAN	DATE
DESIGNED BY	
TRACED BY	
DESIGNED BY	
QUANTITIES BY	
CHECKED BY	
NO.	