


FED. ROAD DIST. NO.	STATE	FED. AID PROJ. NO.	FISCAL YEAR	SHEET NO.	TOTAL SHEETS
HAWAII	HAW.	STP-0700(58)	2006	30	32

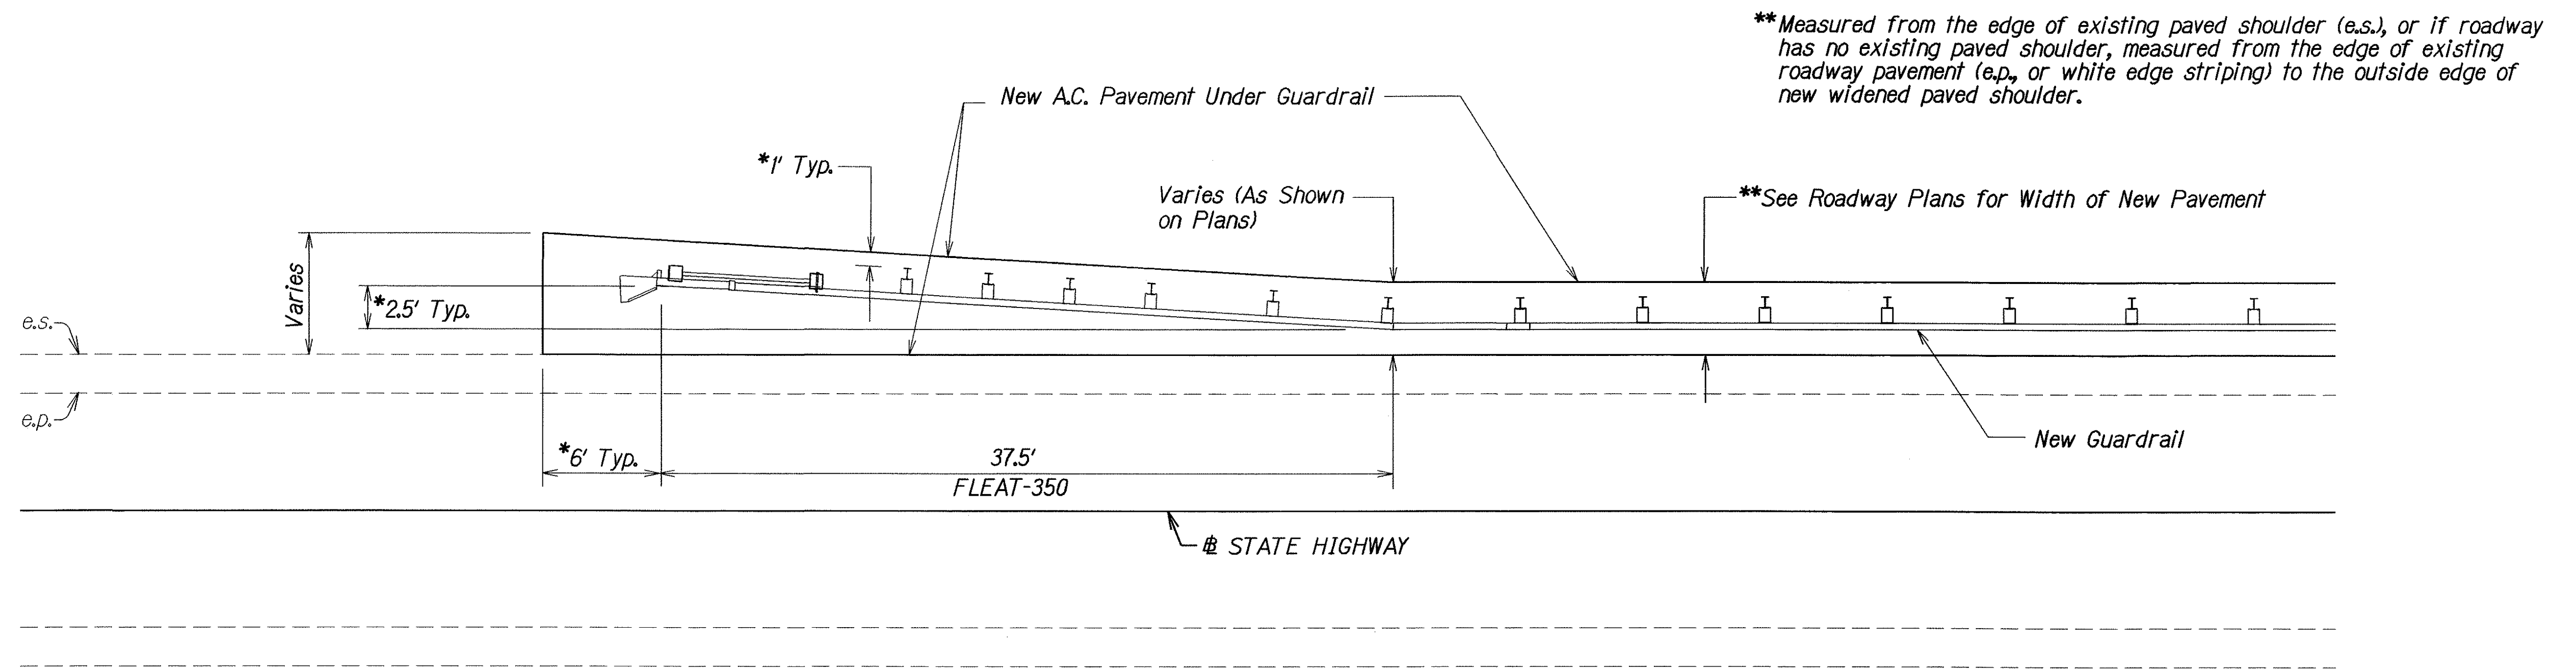

*\*Unless noted otherwise on plans*

**DETAIL**  
**A.C. PAVEMENT UNDER FLEAT-350**  
 Scale: 1" = 5'

ORIGINAL PLAN	SURVEY PLOTTED BY	DATE
DESIGNED BY	DESIGNED BY	DATE
NOTE BOOK	DESIGNED BY	DATE
QUANTITIES BY	DESIGNED BY	DATE
CHECKED BY	DESIGNED BY	DATE

STATE OF HAWAII DEPARTMENT OF TRANSPORTATION HIGHWAYS DIVISION
<b>A.C. PAVEMENT UNDER FLEAT-350</b>
KUHIO HIGHWAY, KUAMOO ROAD & KOKEE ROAD Guardrail and Shoulder Improvements at Various Locations Federal-Aid Project No. STP-0700(58)
Scale: As Shown Date: July 2006
SHEET No. 10 OF 11 SHEETS