


FED. ROAD DIST. NO.	STATE	FED. AID PROJ. NO.	FISCAL YEAR	SHEET NO.	TOTAL SHEETS
HAWAII	HAW.	STP-0700(58)	2006	14	32

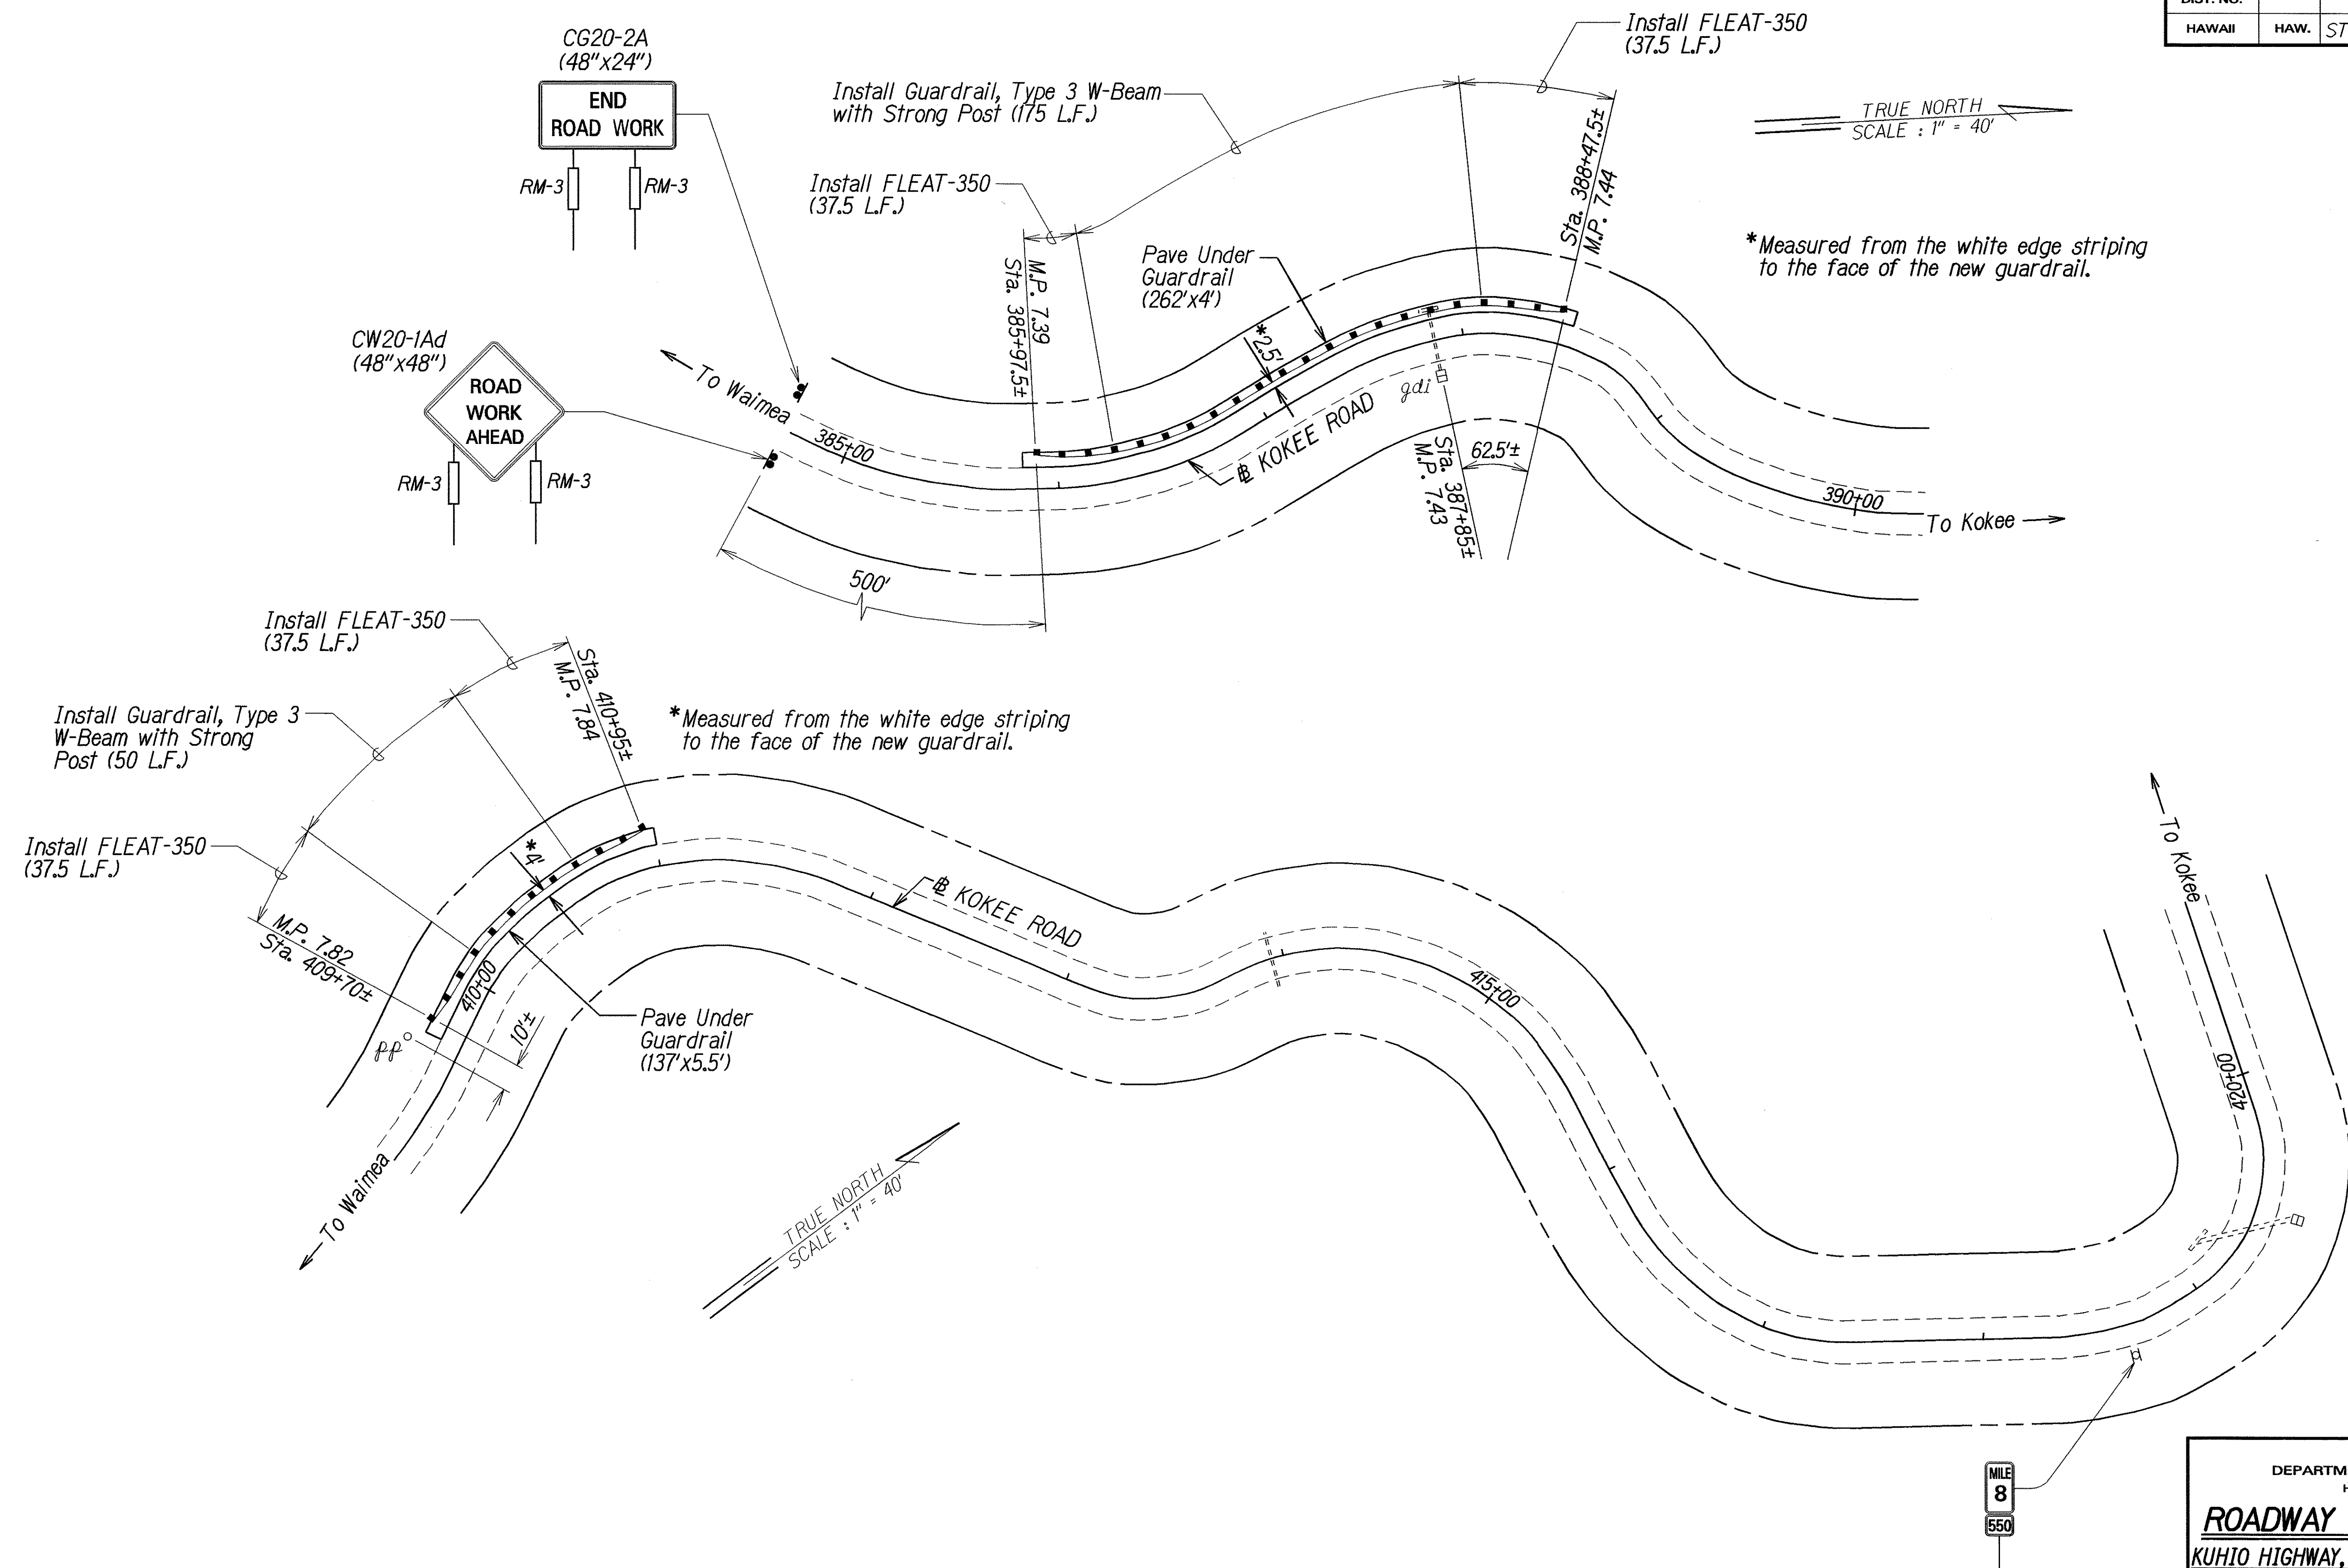


ORIGINAL PLAN	SURVEY PLOTTED BY	DATE
NOTE BOOK	DRAWN BY	7/06
DESIGNED BY	CHECKED BY	
QUANTITIES BY		
CHECKED BY		

STATE OF HAWAII
DEPARTMENT OF TRANSPORTATION
HIGHWAYS DIVISION

ROADWAY PLAN - KOKEE RD.
KUHIO HIGHWAY, KUAMOO ROAD & KOKEE ROAD
Guardrail and Shoulder Improvements
at Various Locations
Federal-Aid Project No. STP-0700(58)

Scale: 1" = 40' Date: July 2006

FED. ROAD DIST. NO.	STATE	FED. AID PROJ. NO.	FISCAL YEAR	SHEET NO.	TOTAL SHEETS
HAWAII	HAW.	STP-0700(58)	2006	15	32

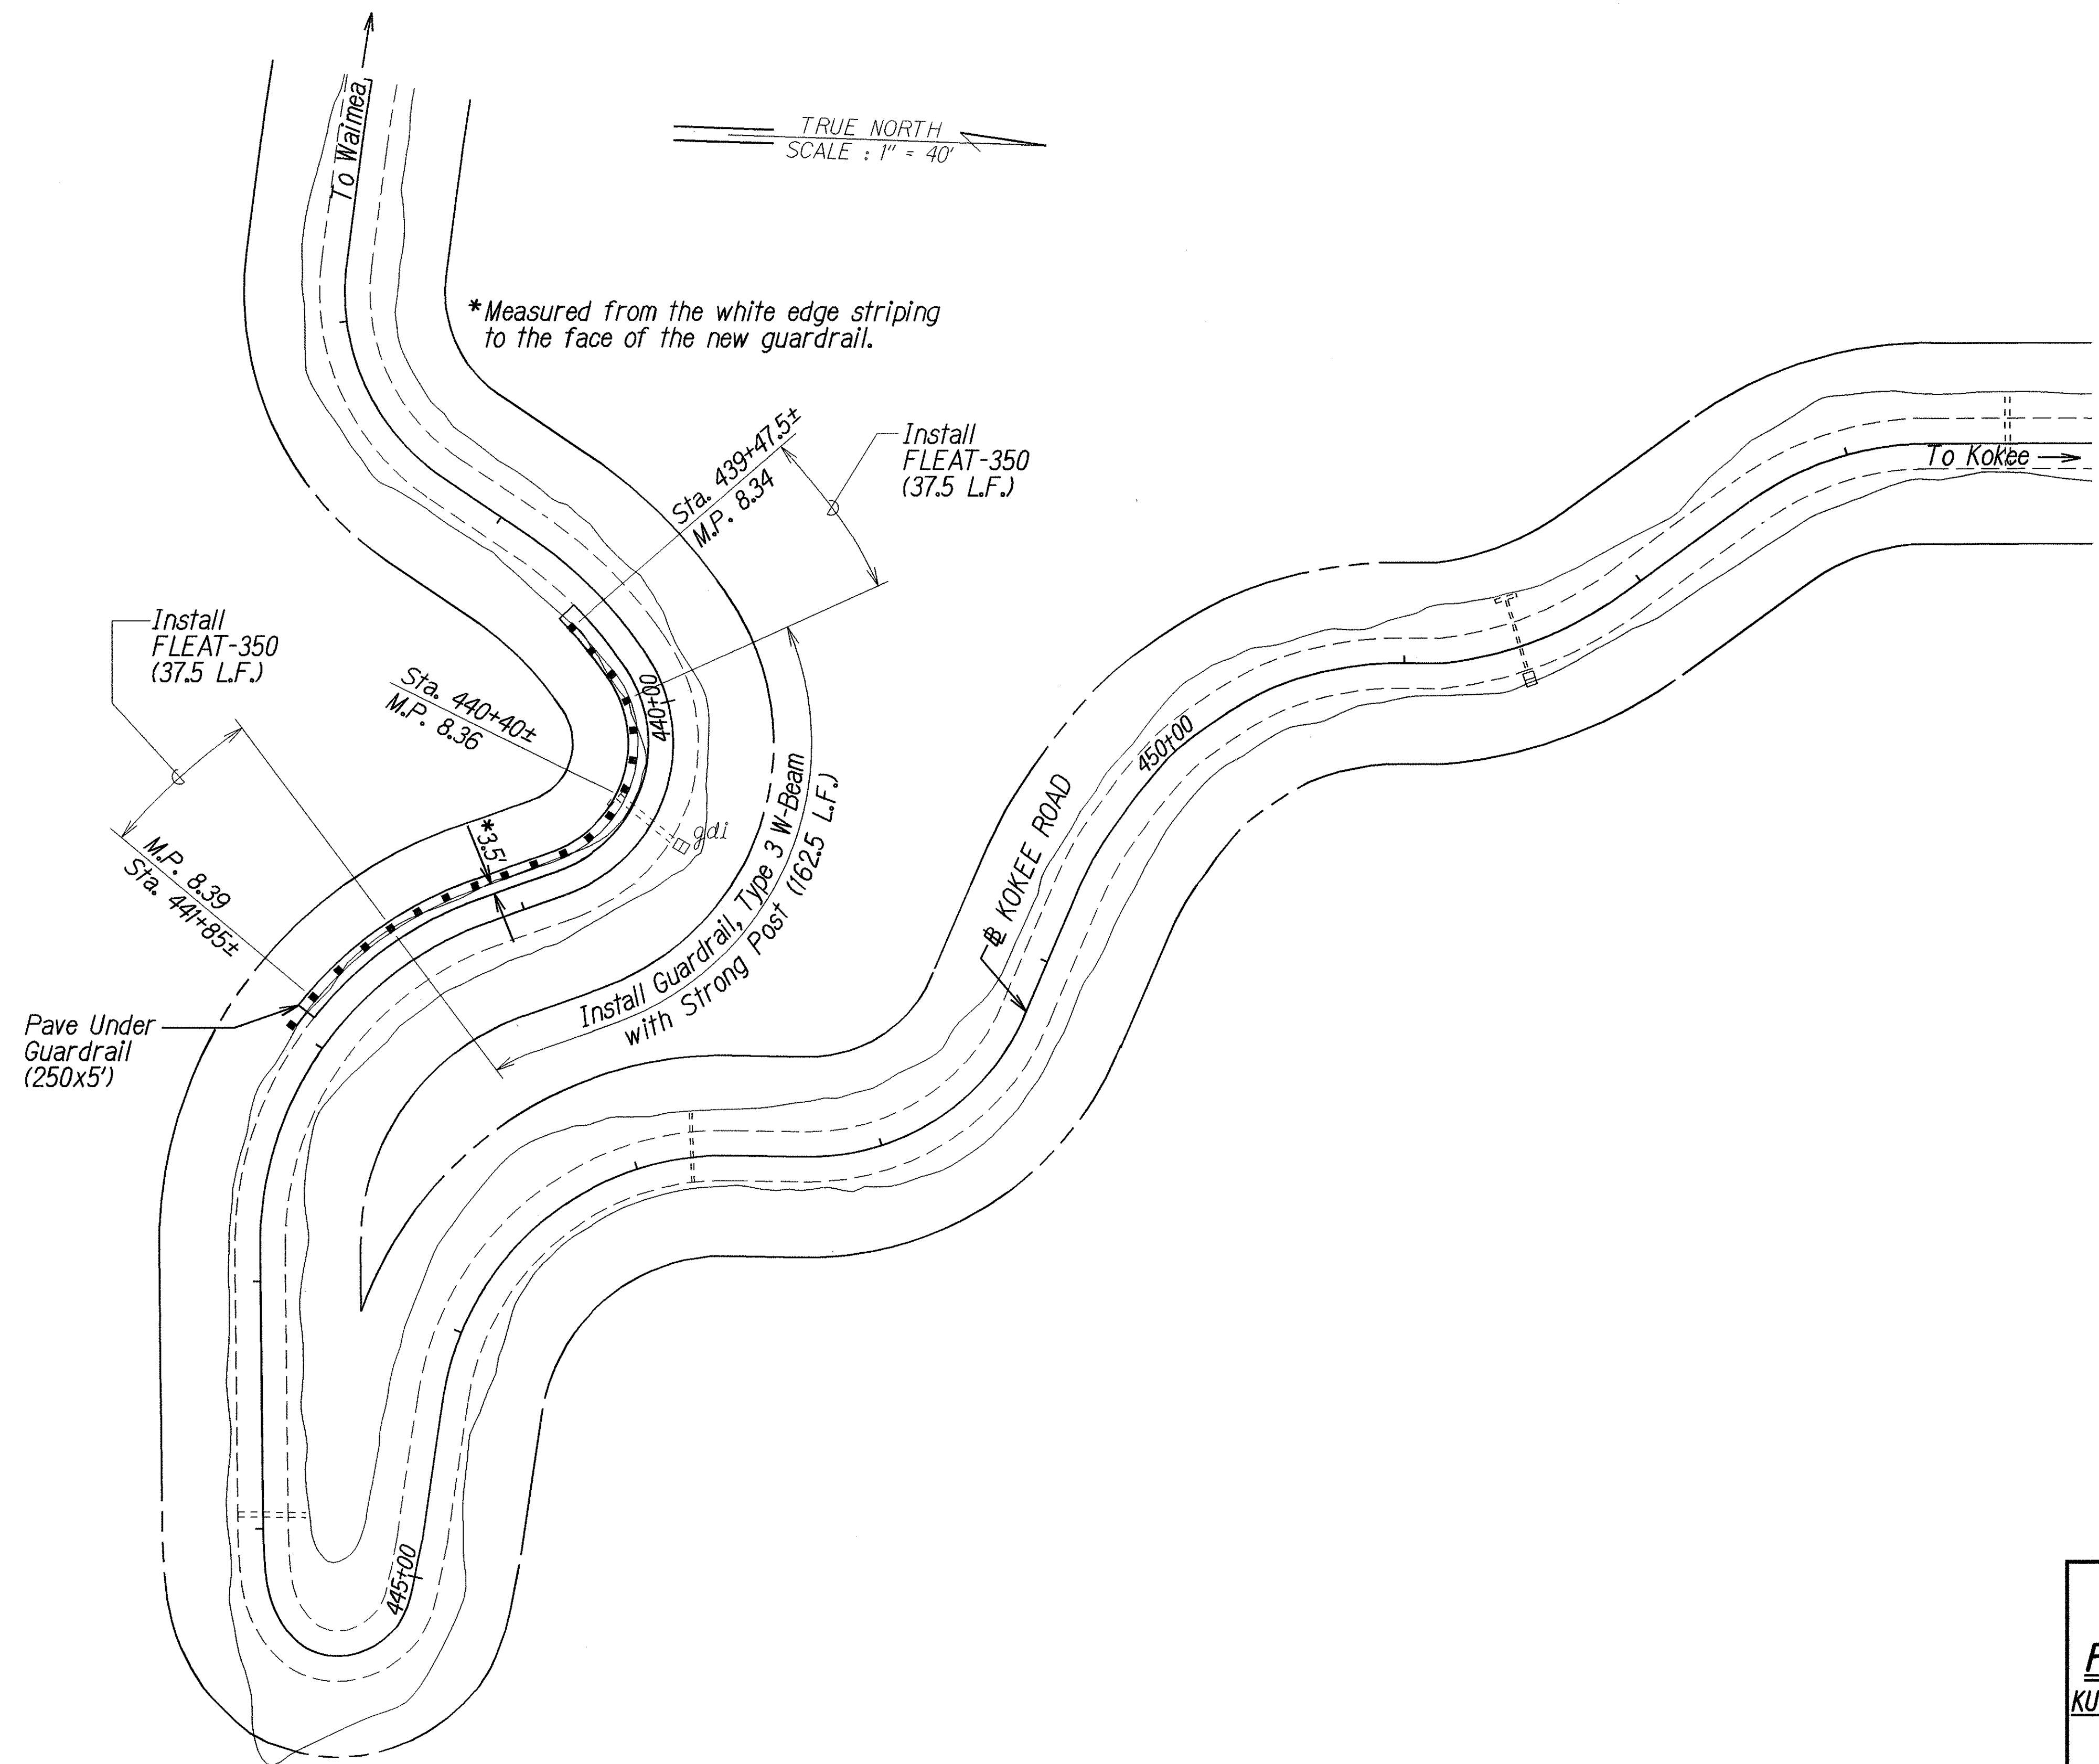


ORIGINAL PLAN	SURVEY PLOTTED BY	DATE
NOTED	DRAWN BY	1/06
DESIGNED BY	TRACED BY	
CHECKED BY	DESIGNED BY	
	CHECKED BY	

STATE OF HAWAII
DEPARTMENT OF TRANSPORTATION
HIGHWAYS DIVISION

ROADWAY PLAN - KOKEE RD.
KUHI HIGHWAY, KUAMOO ROAD & KOKEE ROAD
Guardrail and Shoulder Improvements
at Various Locations
Federal-Aid Project No. STP-0700(58)

Scale: 1" = 40' Date: July 2006

FED. ROAD DIST. NO.	STATE	FED. AID PROJ. NO.	FISCAL YEAR	SHEET NO.	TOTAL SHEETS
HAWAII	HAW.	STP-0700(58)	2006	16	32

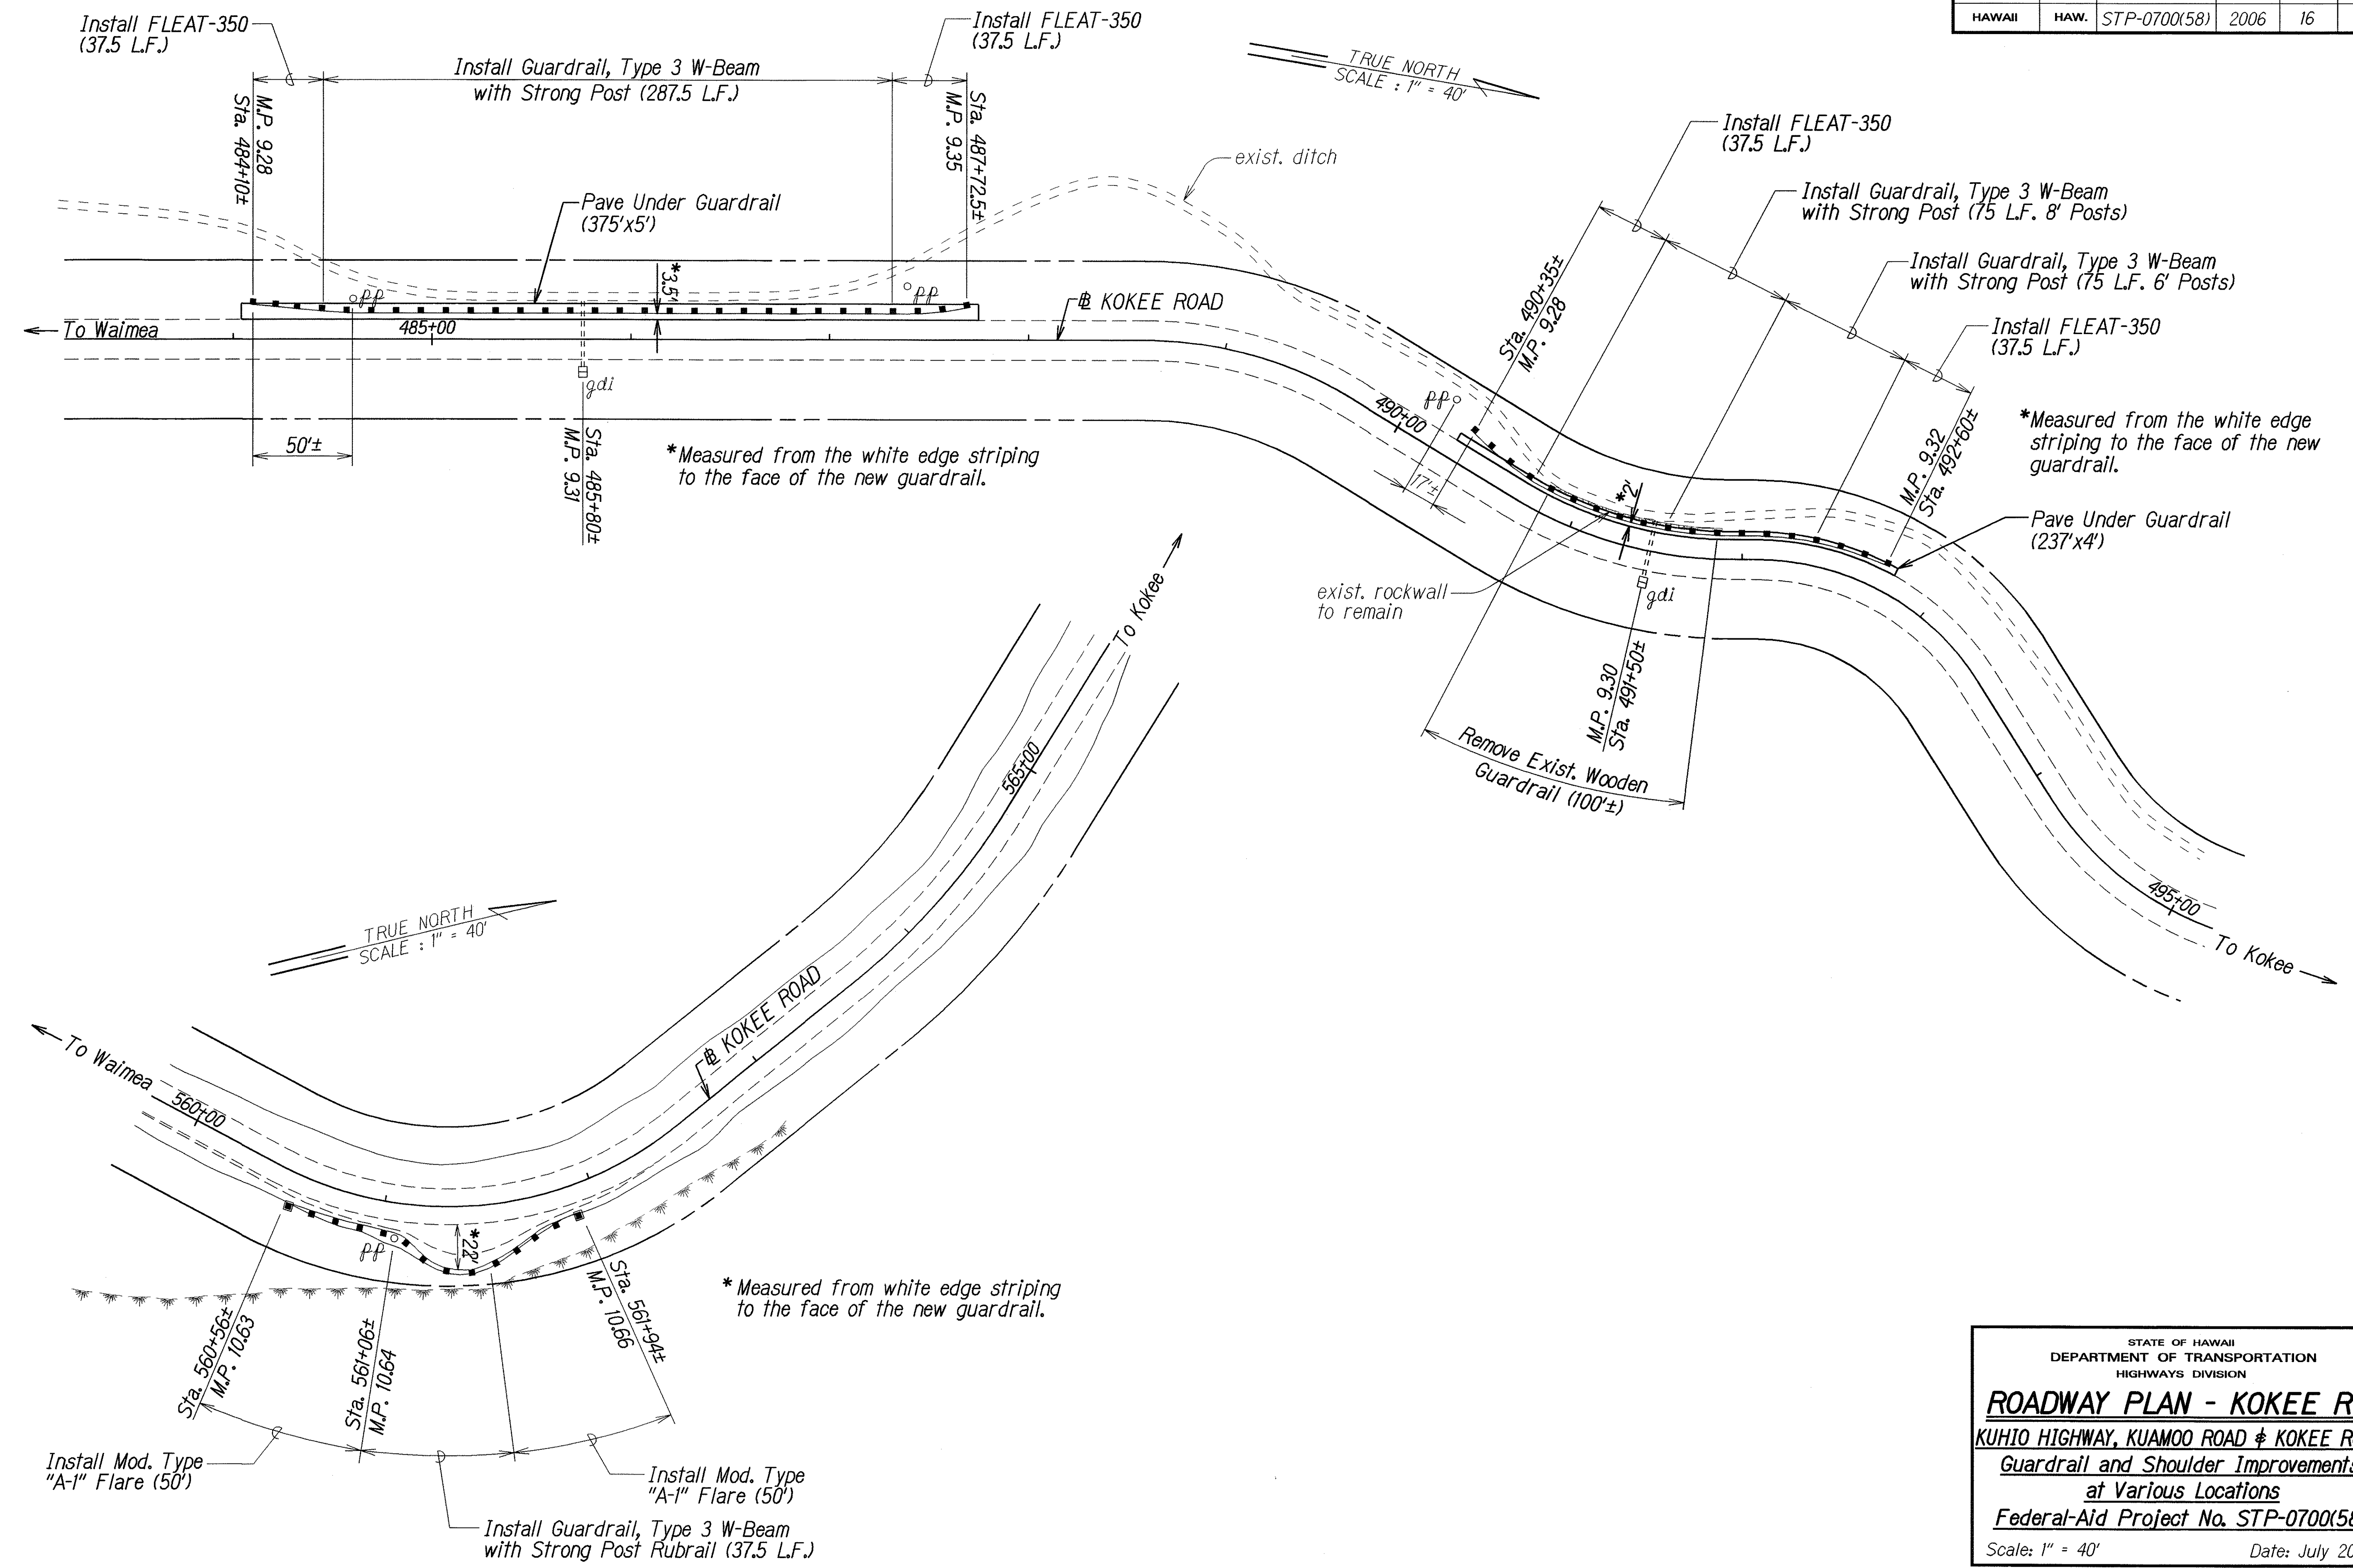

SURVEY PLOTTED BY	DATE
DESIGNED BY	1/06
TRACED BY	
QUANTITIES BY	
CHECKED BY	
ORIGINAL PLAN	
NOTE BOOK	
DESIGNED BY	
TRACED BY	
QUANTITIES BY	
CHECKED BY	

STATE OF HAWAII
DEPARTMENT OF TRANSPORTATION
HIGHWAYS DIVISION

ROADWAY PLAN - KOKEE RD.

KUHIO HIGHWAY, KUAMOO ROAD & KOKEE ROAD



Guardrail and Shoulder Improvements
at Various Locations

Federal-Aid Project No. STP-0700(58)

Scale: 1" = 40' Date: July 2006

SHEET No. 11 OF 13 SHEETS

FED. ROAD DIST. NO.	STATE	FED. AID PROJ. NO.	FISCAL YEAR	SHEET NO.	TOTAL SHEETS
HAWAII	HAW.	STP-0700(58)	2006	17	32

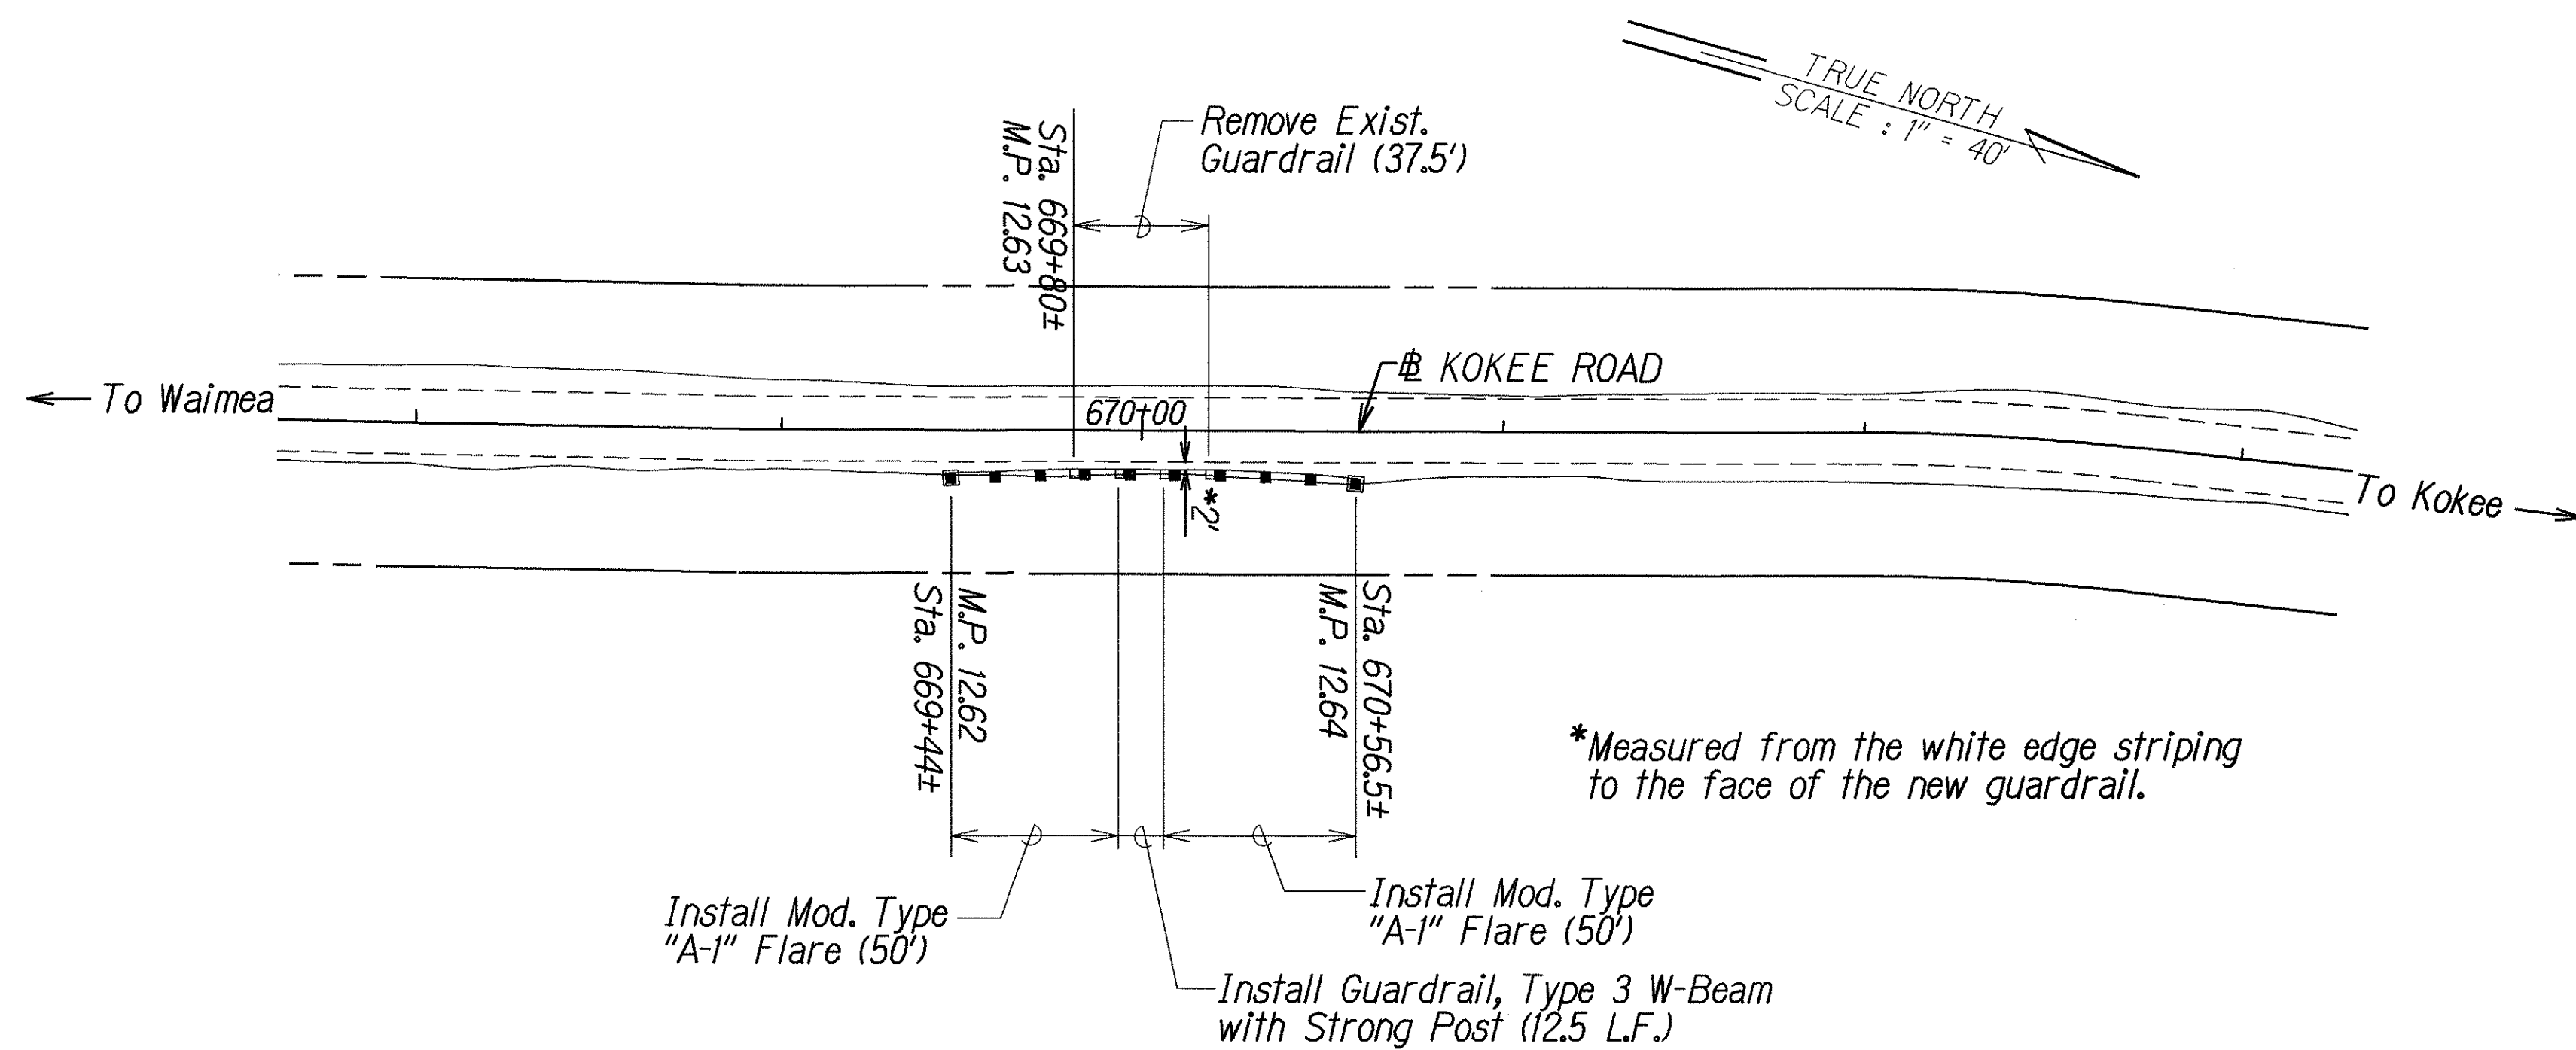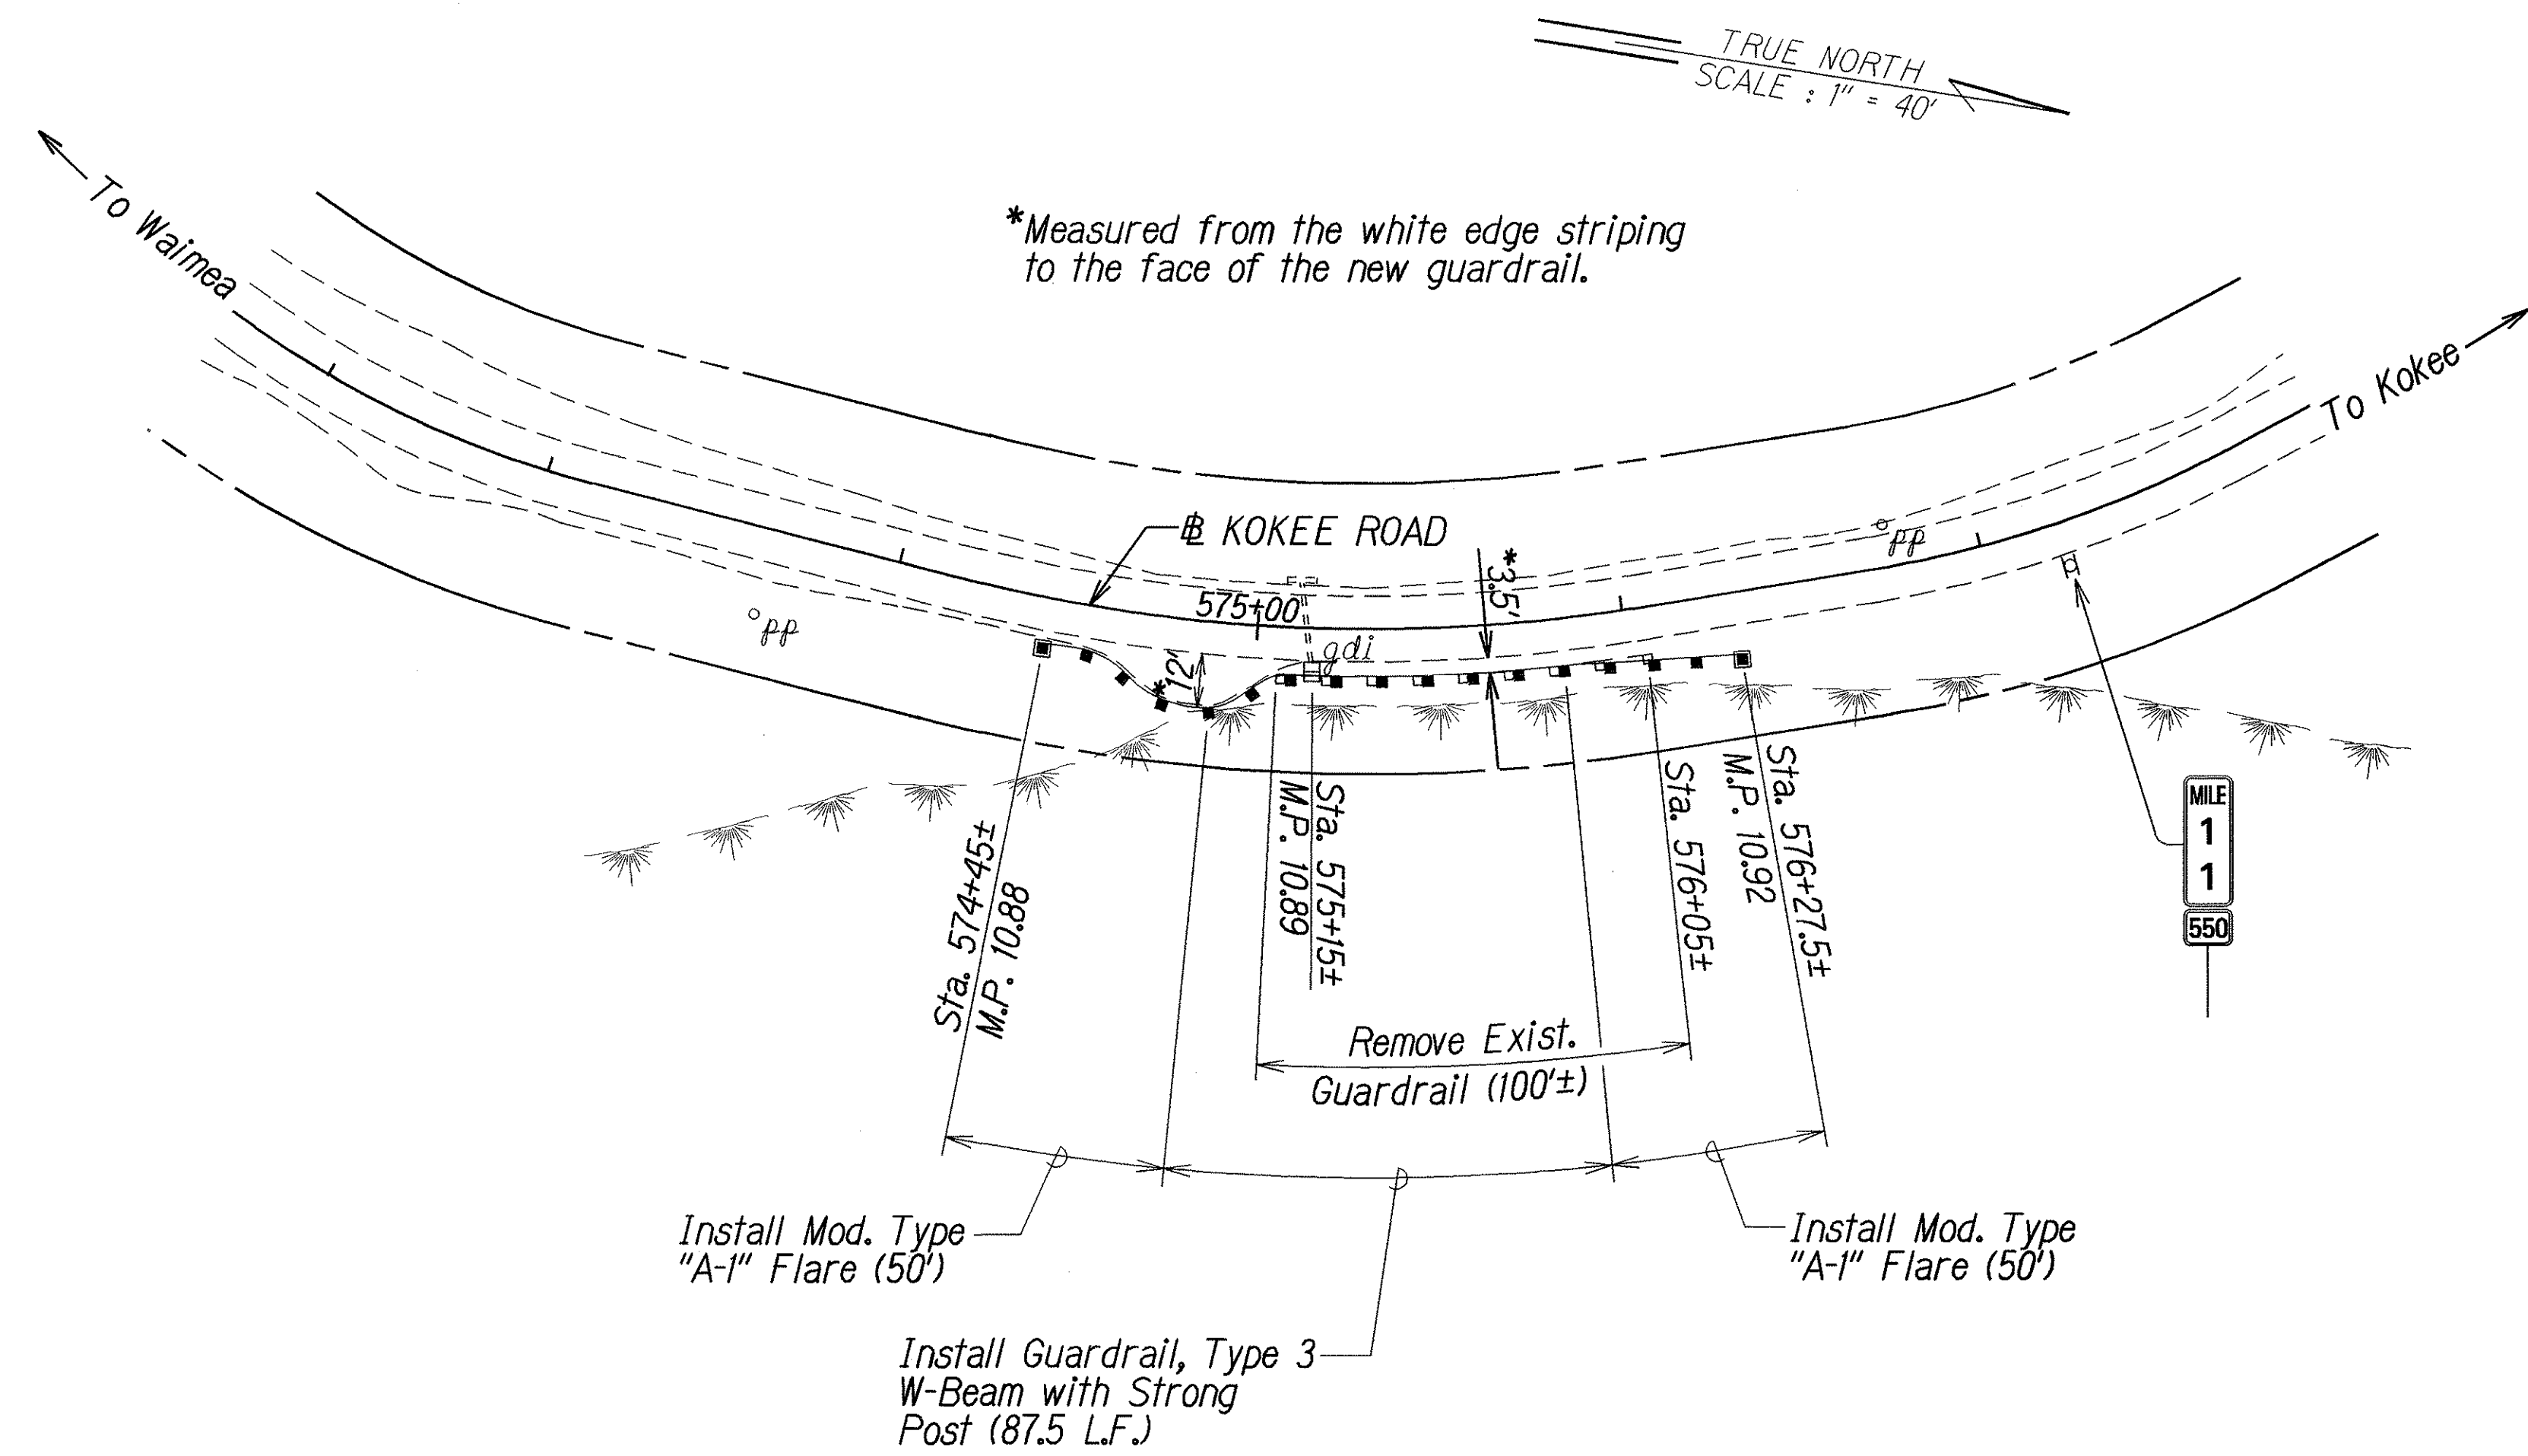

STATE OF HAWAII
DEPARTMENT OF TRANSPORTATION
HIGHWAYS DIVISION


ROADWAY PLAN - KOKEE RD.
KUHIU HIGHWAY, KUAMOO ROAD & KOKEE ROAD
Guardrail and Shoulder Improvements
at Various Locations
Federal-Aid Project No. STP-0700(58)

Scale: 1" = 40' Date: July 2006

SHEET No. 12 OF 13 SHEETS

DATE	1/06
SURVEY PLOTTED BY	
DESIGNED BY	
QUANTITIES BY	
CHECKED BY	
ORIGINAL PLAN	
NOTE BOOK	
8/10/06/2006	

FED. ROAD DIST. NO.	STATE	FED. AID PROJ. NO.	FISCAL YEAR	SHEET NO.	TOTAL SHEETS
HAWAII	HAW.	STP-0700(58)	2006	18	32

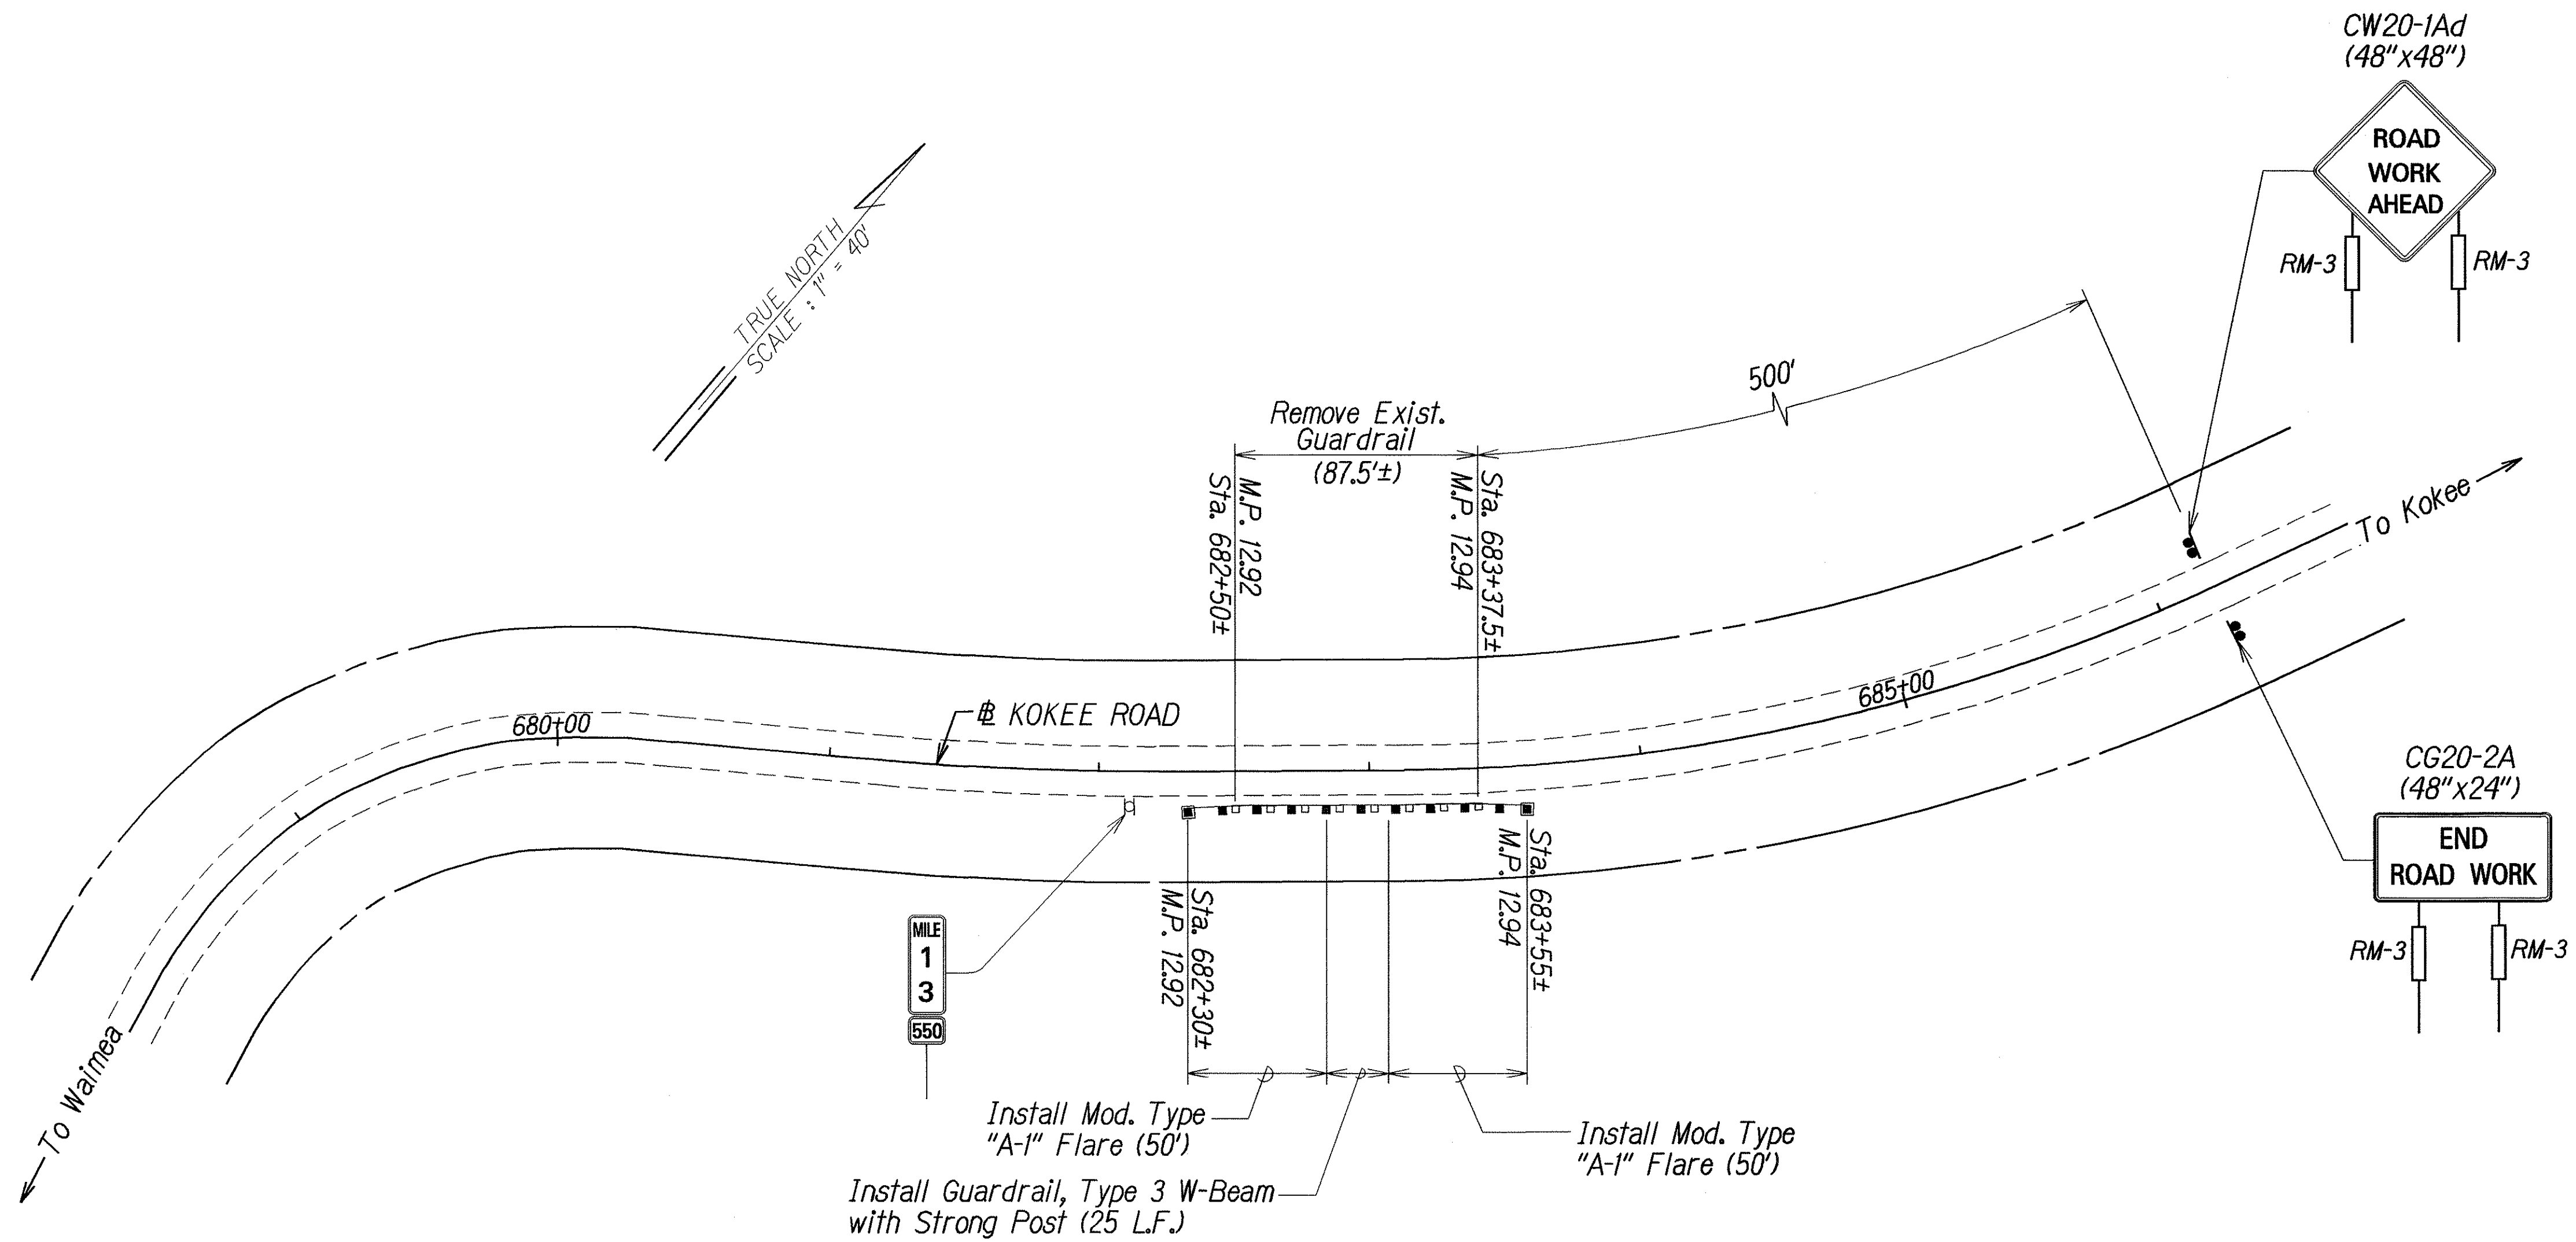

ORIGINAL PLAN	DATE
NOTED BY	1/06
DESIGNED BY	
QUANTITIES BY	
CHECKED BY	

STATE OF HAWAII
DEPARTMENT OF TRANSPORTATION
HIGHWAYS DIVISION

ROADWAY PLAN - KOKEE RD.
KUHIO HIGHWAY, KUAMOO ROAD & KOKEE ROAD
Guardrail and Shoulder Improvements
at Various Locations
Federal-Aid Project No. STP-0700(58)

Scale: 1" = 40' Date: July 2006

SHEET No. 13 OF 13 SHEETS