

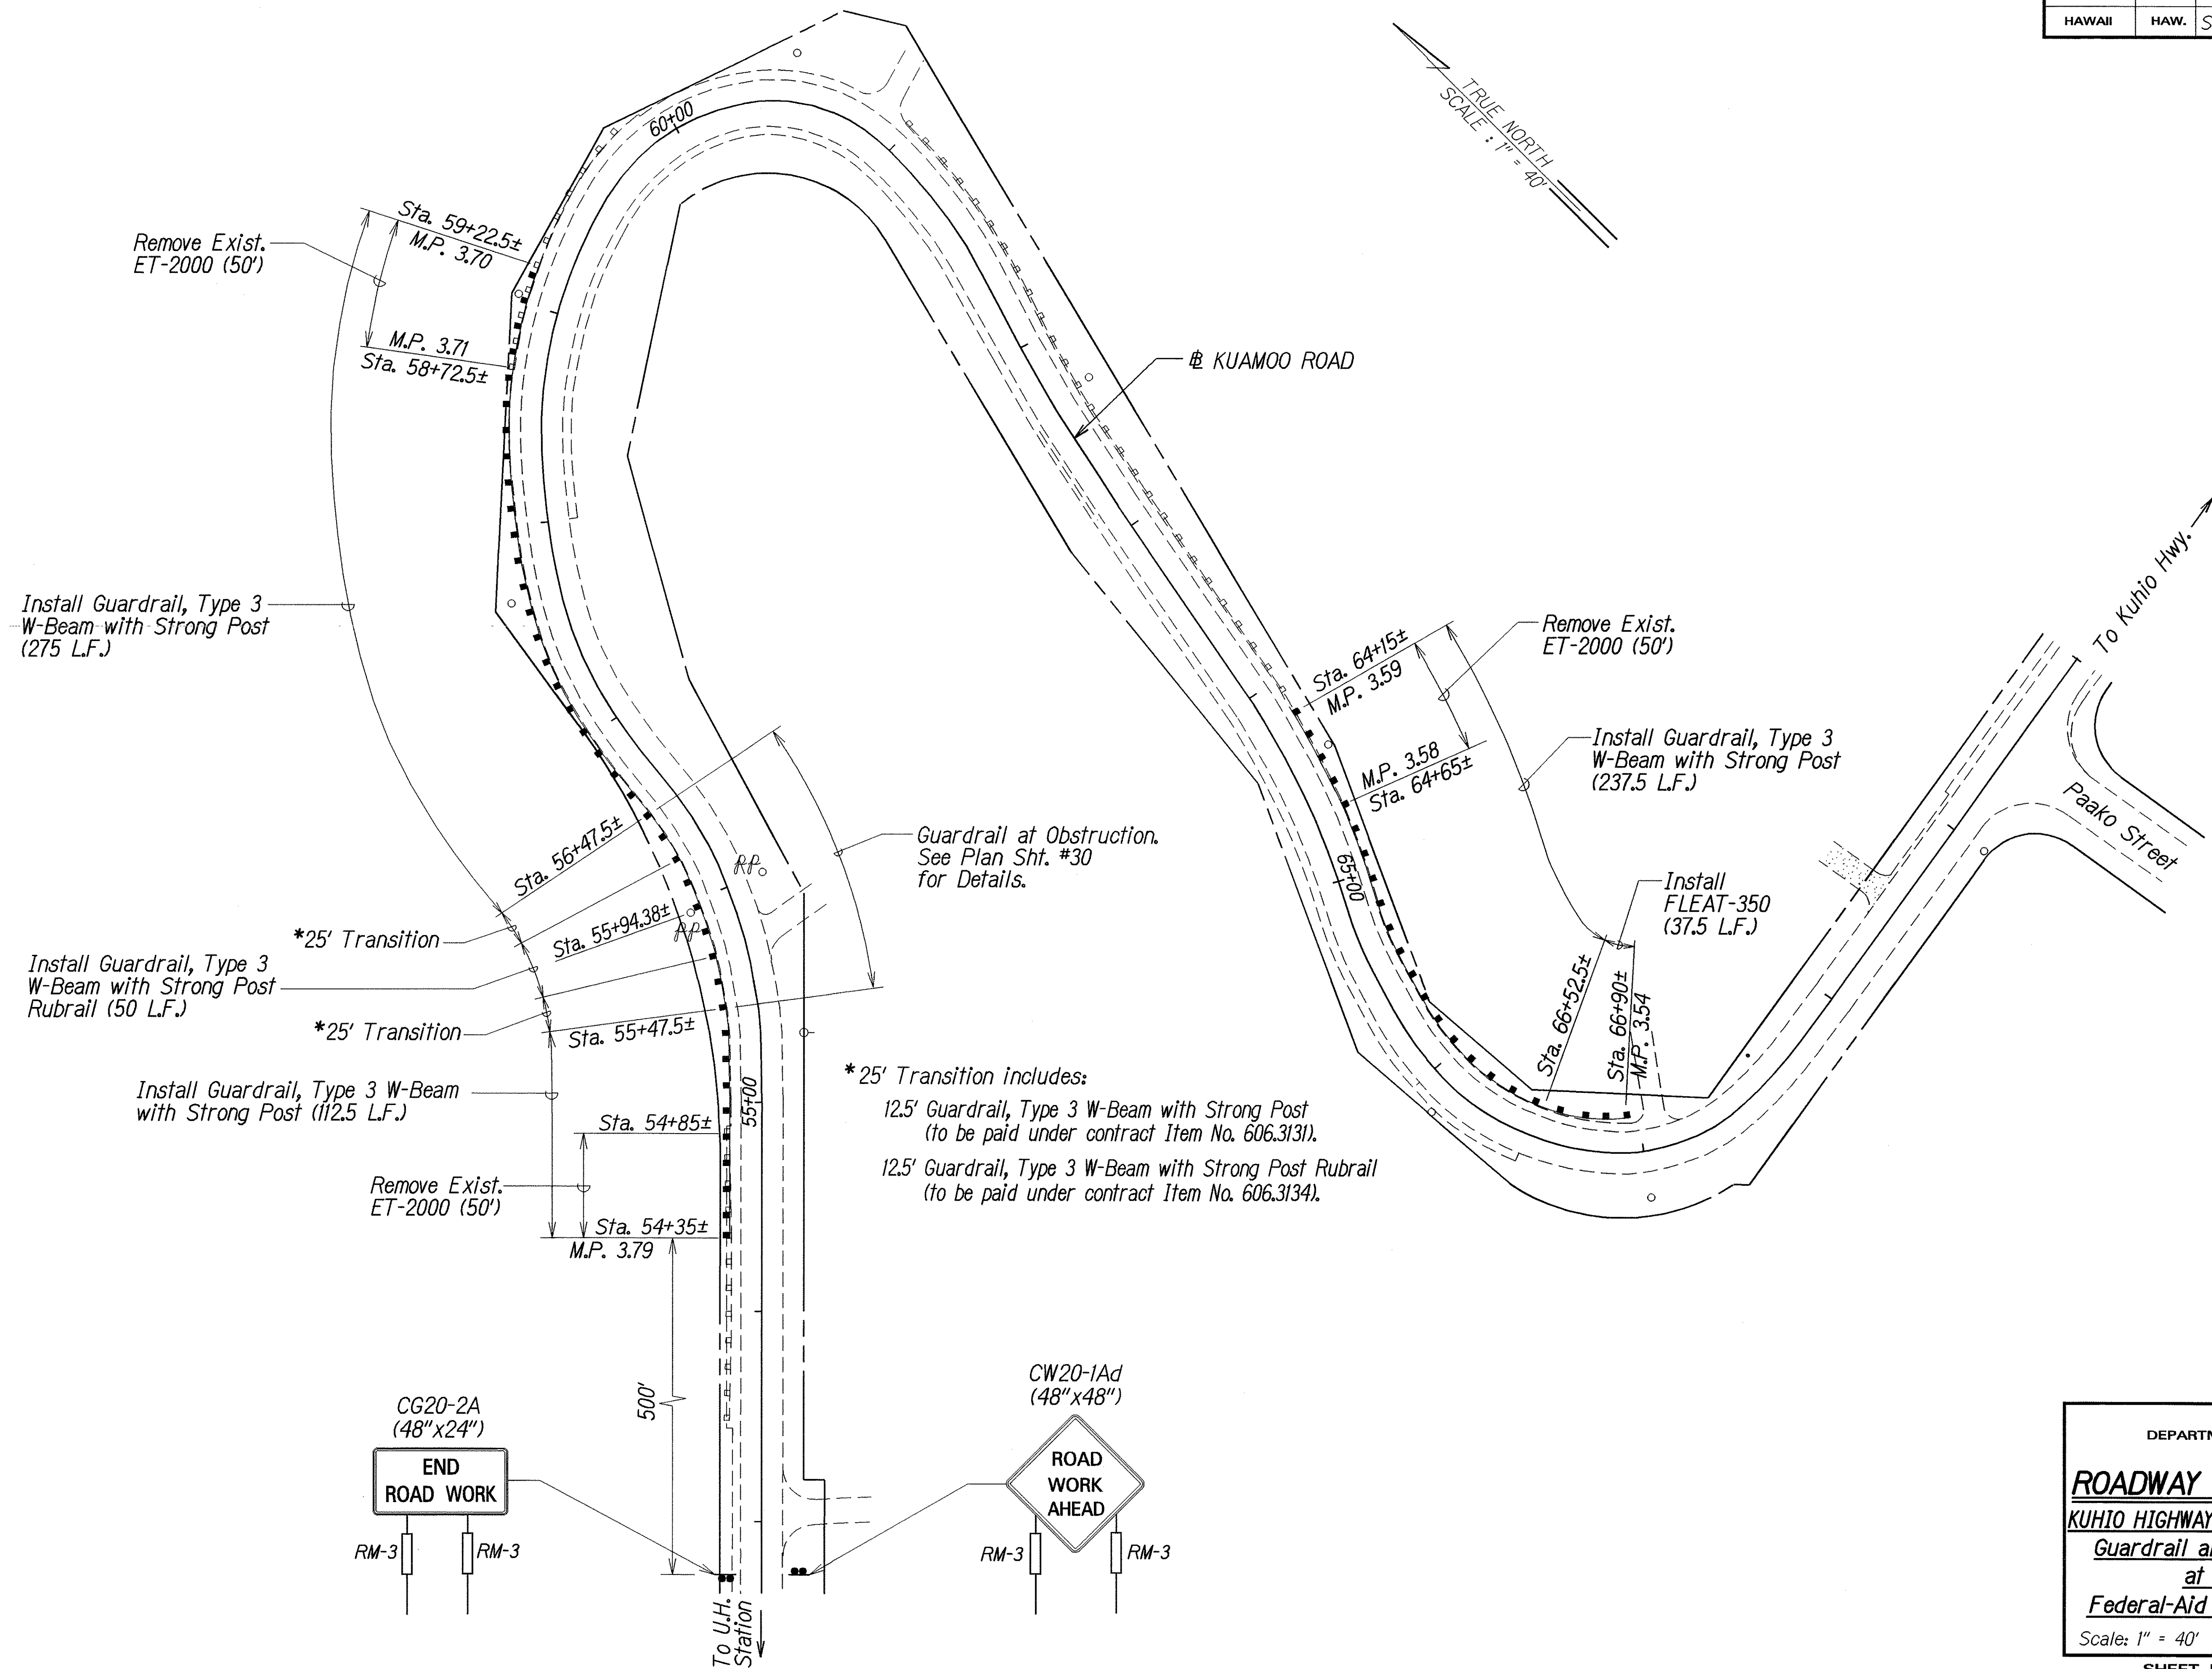


FED. ROAD DIST. NO.	STATE	FED. AID PROJ. NO.	FISCAL YEAR	SHEET NO.	TOTAL SHEETS
HAWAII	HAW.	STP-0700(58)	2006	12	32

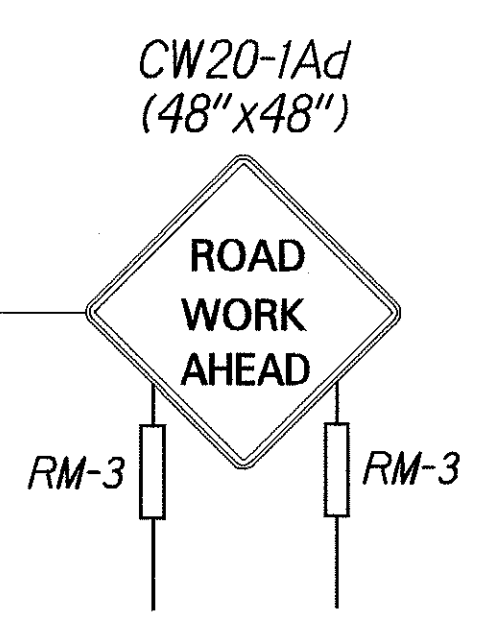

\*25' Transition includes:  
 12.5' Guardrail, Type 3 W-Beam with Strong Post  
 (to be paid under contract Item No. 606.3131).  
 12.5' Guardrail, Type 3 W-Beam with Strong Post Rubrail  
 (to be paid under contract Item No. 606.3134).

DESIGNED BY	DATE
DRAWN BY	1/06
CHECKED BY	
IN CHARGE	
NOTED BY	
QUANTITIES BY	
CHECKED BY	

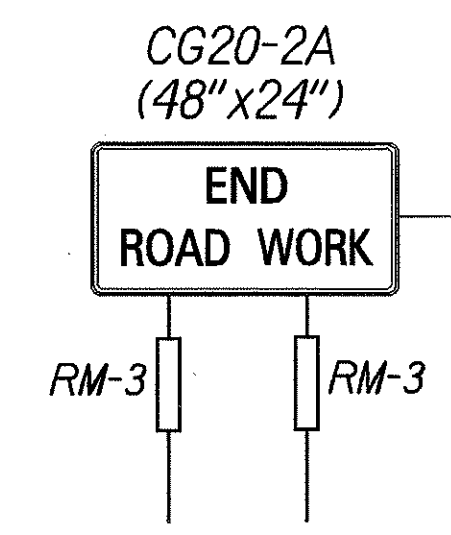



STATE OF HAWAII  
 DEPARTMENT OF TRANSPORTATION  
 HIGHWAYS DIVISION

**ROADWAY PLAN - KUAMOO RD.**  
 KUHIO HIGHWAY, KUAMOO ROAD & KOKEE ROAD  
 Guardrail and Shoulder Improvements  
 at Various Locations  
 Federal-Aid Project No. STP-0700(58)

Scale: 1" = 40' Date: July 2006

SHEET No. 7 OF 13 SHEETS

FED. ROAD DIST. NO.	STATE	FED. AID PROJ. NO.	FISCAL YEAR	SHEET NO.	TOTAL SHEETS
HAWAII	HAW.	STP-0700(58)	2006	13	32

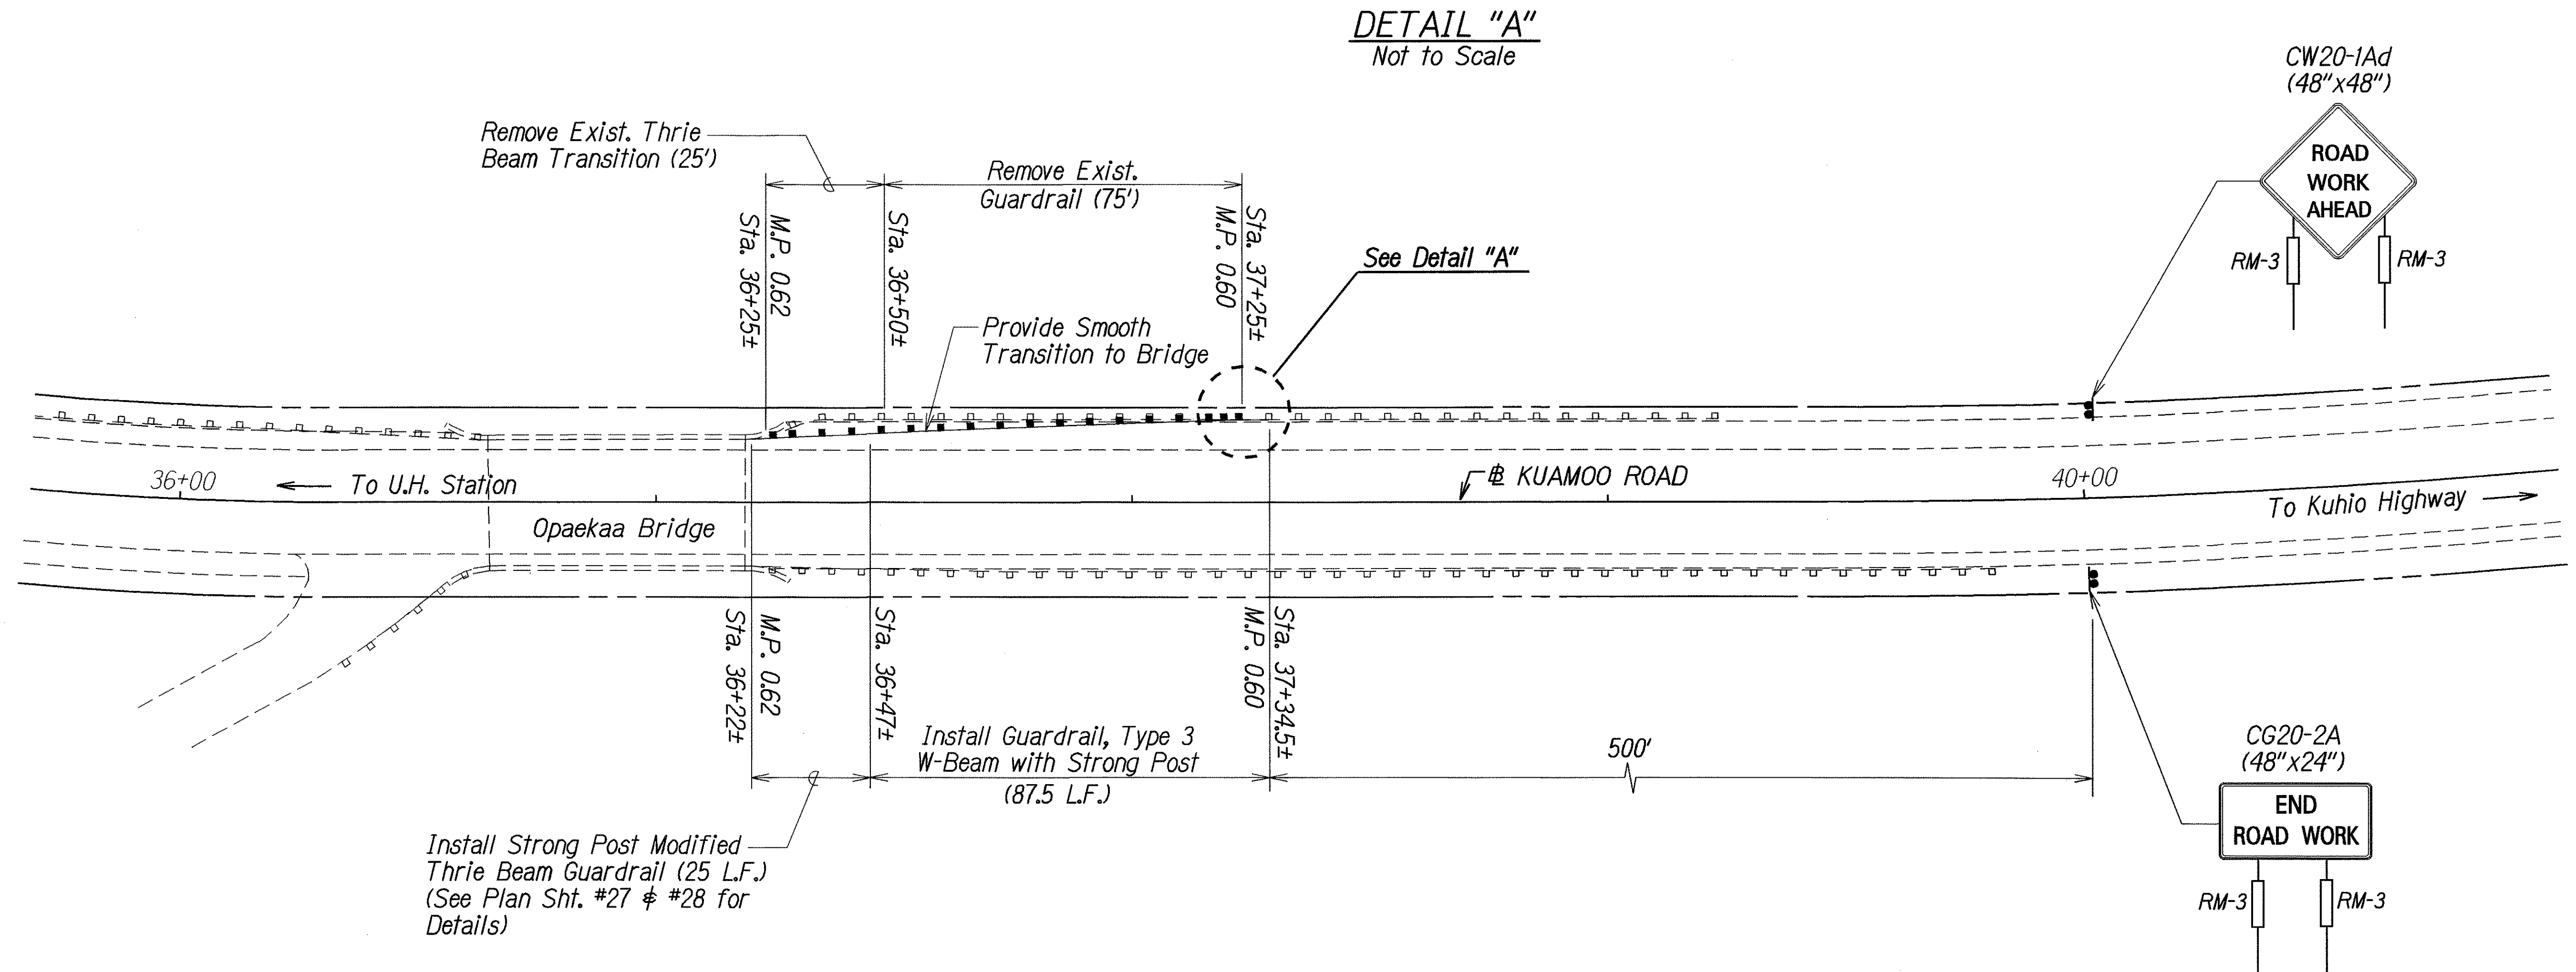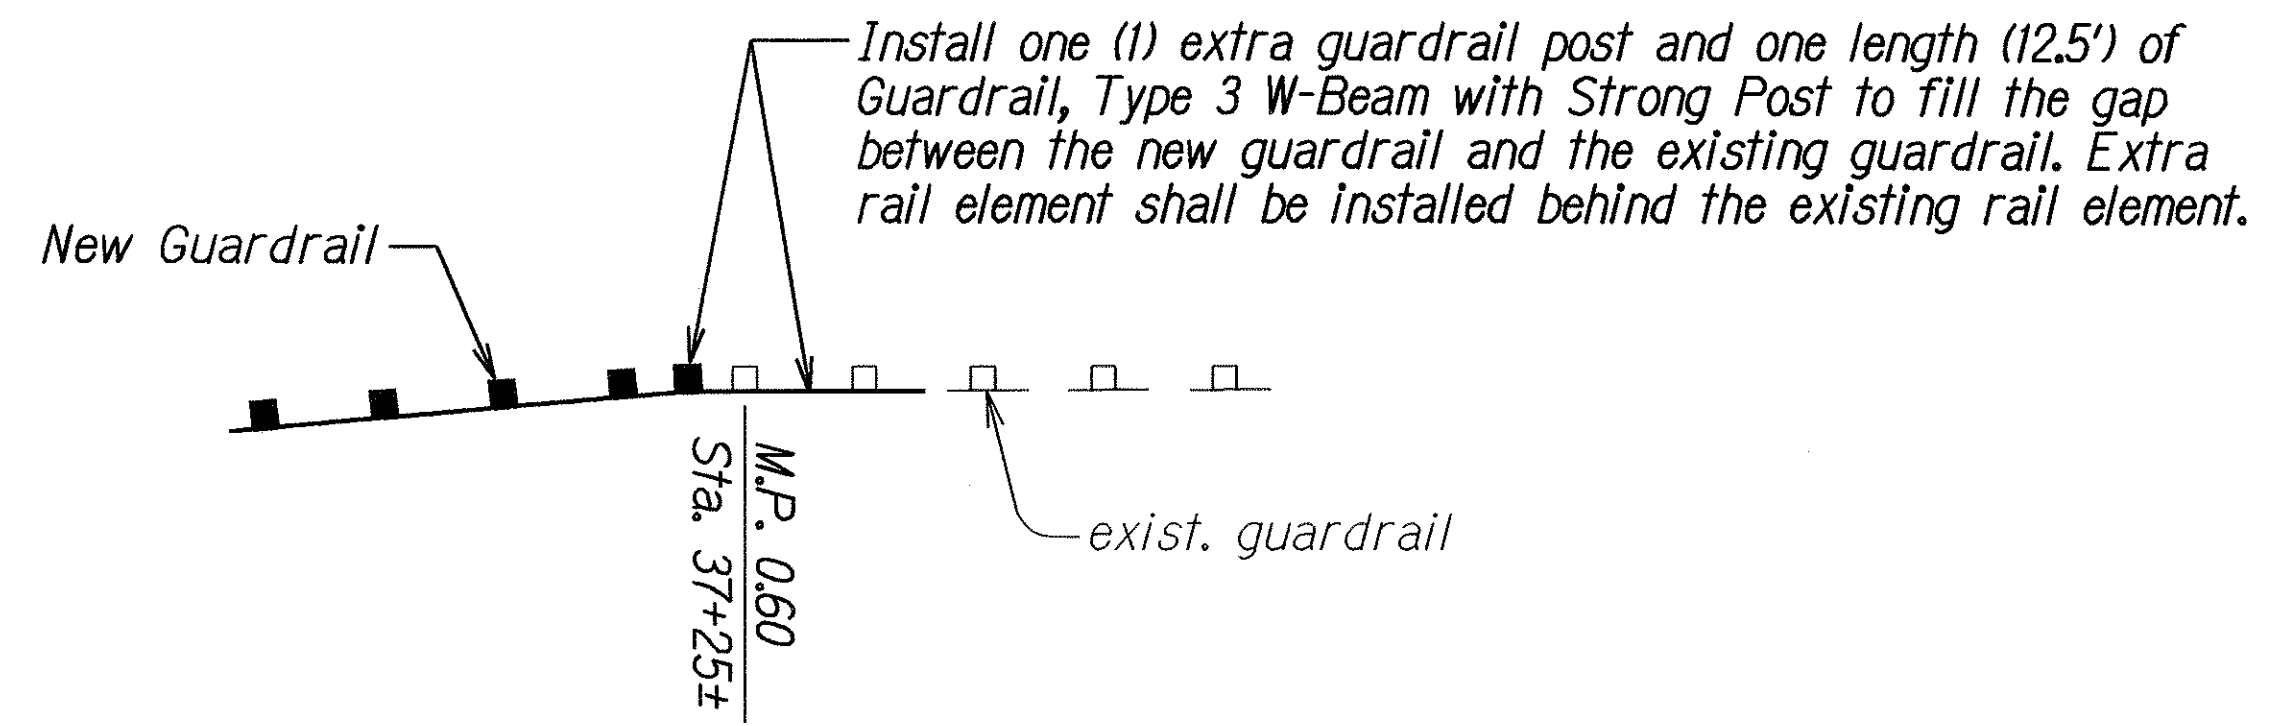

ORIGINAL PLAN	DATE
DESIGNED BY	7/06
DESIGNED BY	
QUANTITIES BY	
CHECKED BY	
NOTE BOOK	
REVISION	
BY	
DATE	

STATE OF HAWAII  
DEPARTMENT OF TRANSPORTATION  
HIGHWAYS DIVISION

**ROADWAY PLAN - KUAMOO RD.**  
KUHIO HIGHWAY, KUAMOO ROAD & KOKEE ROAD  
Guardrail and Shoulder Improvements  
at Various Locations  
Federal-Aid Project No. STP-0700(58)

Scale: 1" = 20' Date: July 2006

SHEET No. 8 OF 13 SHEETS