


*Note: Existing posts (6 Ea.), base plates and bolts shall remain on culvert headwall. Clean and paint existing posts, base plates and bolts. This work shall be considered incidental to Contract Item No. 606.3135 - Guardrail, Type 3 W-Beam (Double-Nested). Contractor shall submit material specifications for rust-inhibiting paint to the Engineer for review and approval at least 2 weeks prior to performing the painting work.

FED. ROAD DIST. NO.	STATE	FED. AID PROJ. NO.	FISCAL YEAR	SHEET NO.	TOTAL SHEETS
HAWAII	HAW.	STP-0700(58)	2006	6	32

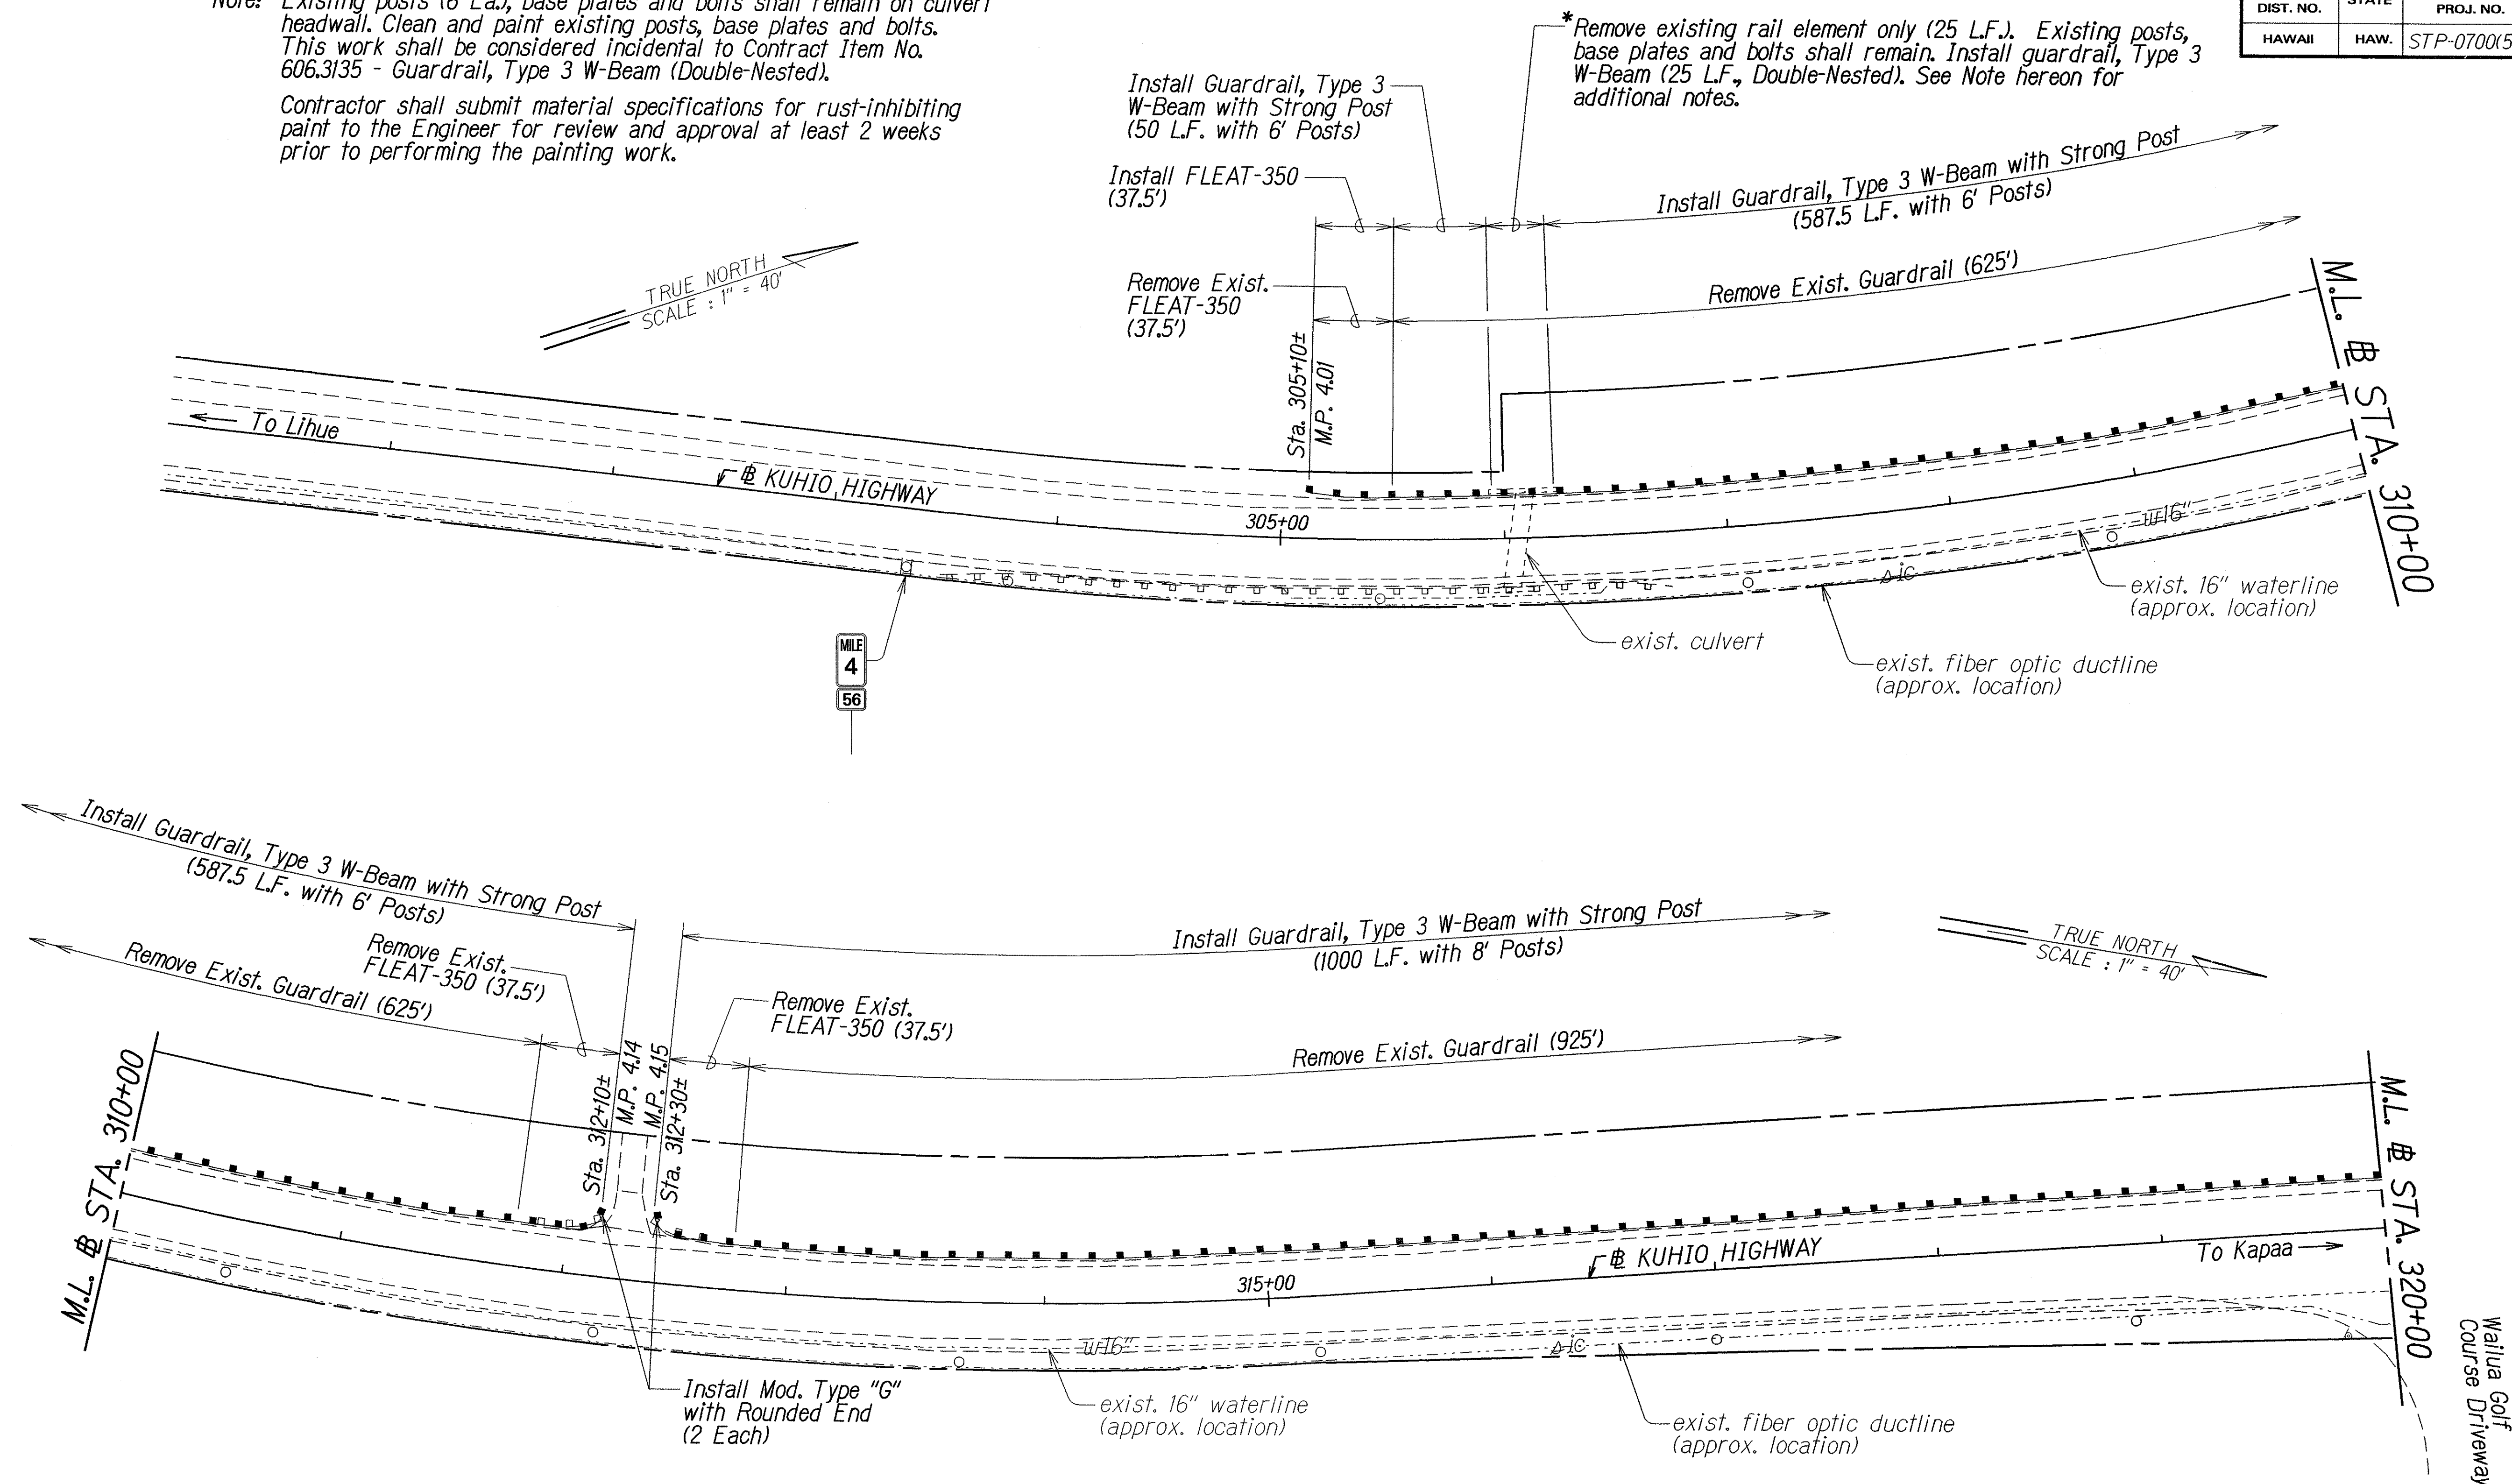

ORIGINAL PLAN	DATE 10/05
SURVEY BY	
DRAWN BY	
DESIGNED BY	
CHECKED BY	
IN CHARGE	



STATE OF HAWAII
DEPARTMENT OF TRANSPORTATION
HIGHWAYS DIVISION

ROADWAY PLAN - KUHIO HWY.
KUHIO HIGHWAY, KUAMOO ROAD & KOKEE ROAD
Guardrail and Shoulder Improvements
at Various Locations
Federal-Aid Project No. STP-0700(58)

Scale: 1" = 40' Date: July 2006

SHEET No. 1 OF 13 SHEETS

FED. ROAD DIST. NO.	STATE	FED. AID PROJ. NO.	FISCAL YEAR	SHEET NO.	TOTAL SHEETS
HAWAII	HAW.	STP-0700(58)	2006	7	32

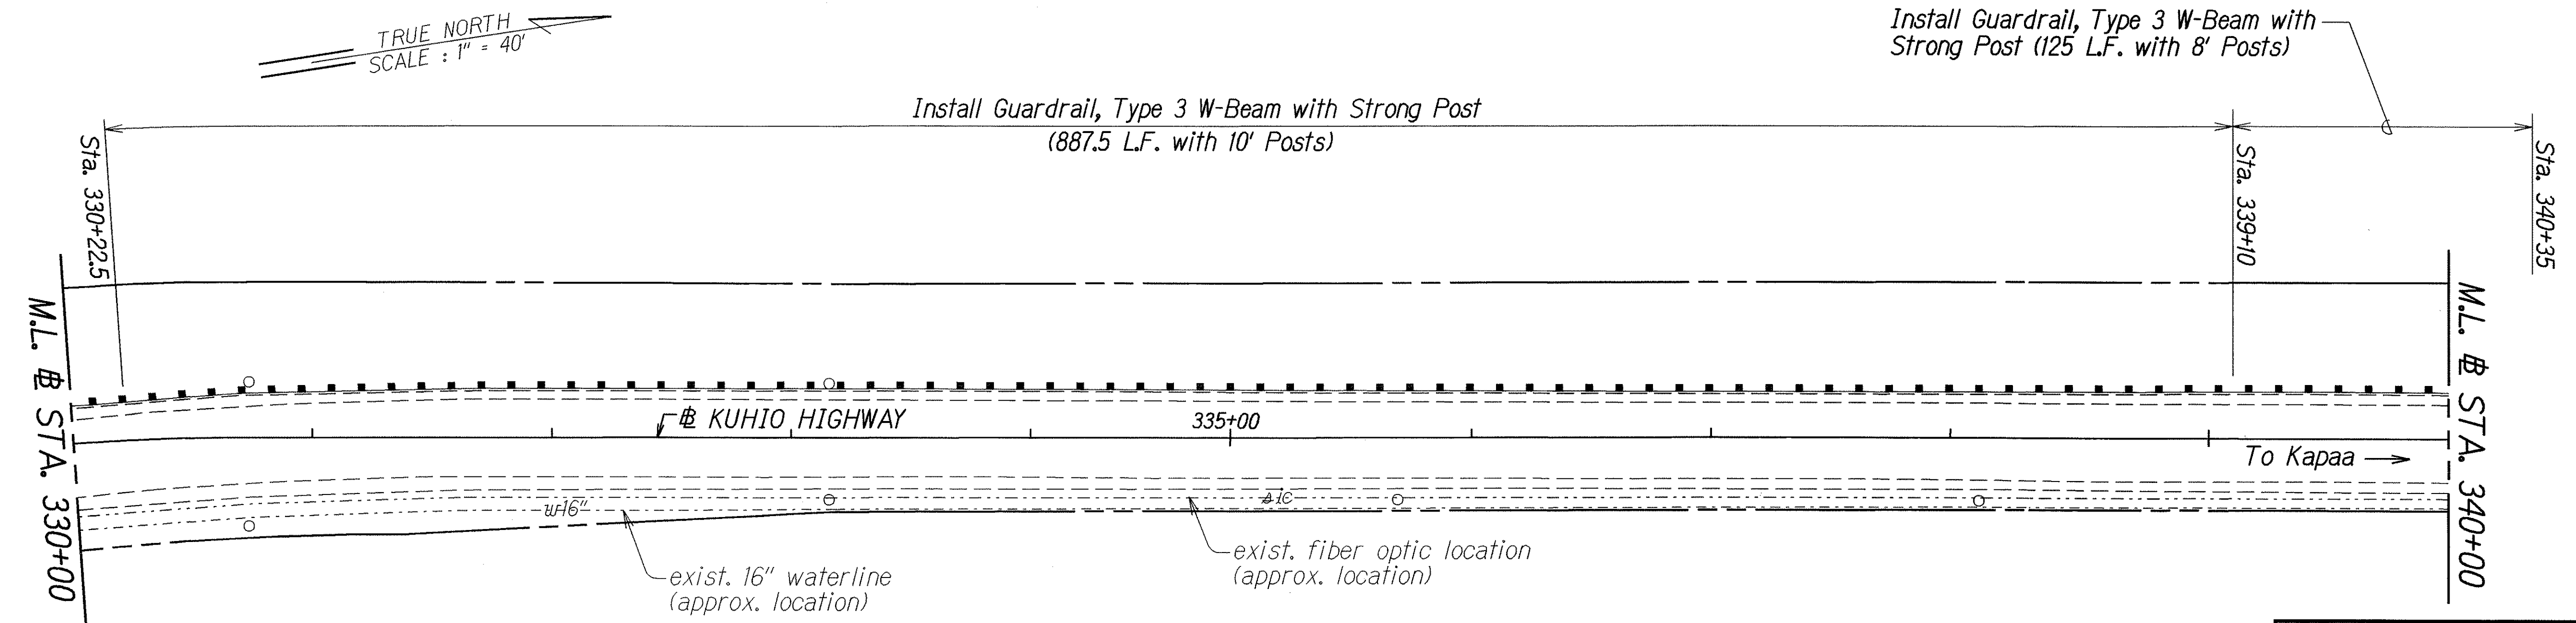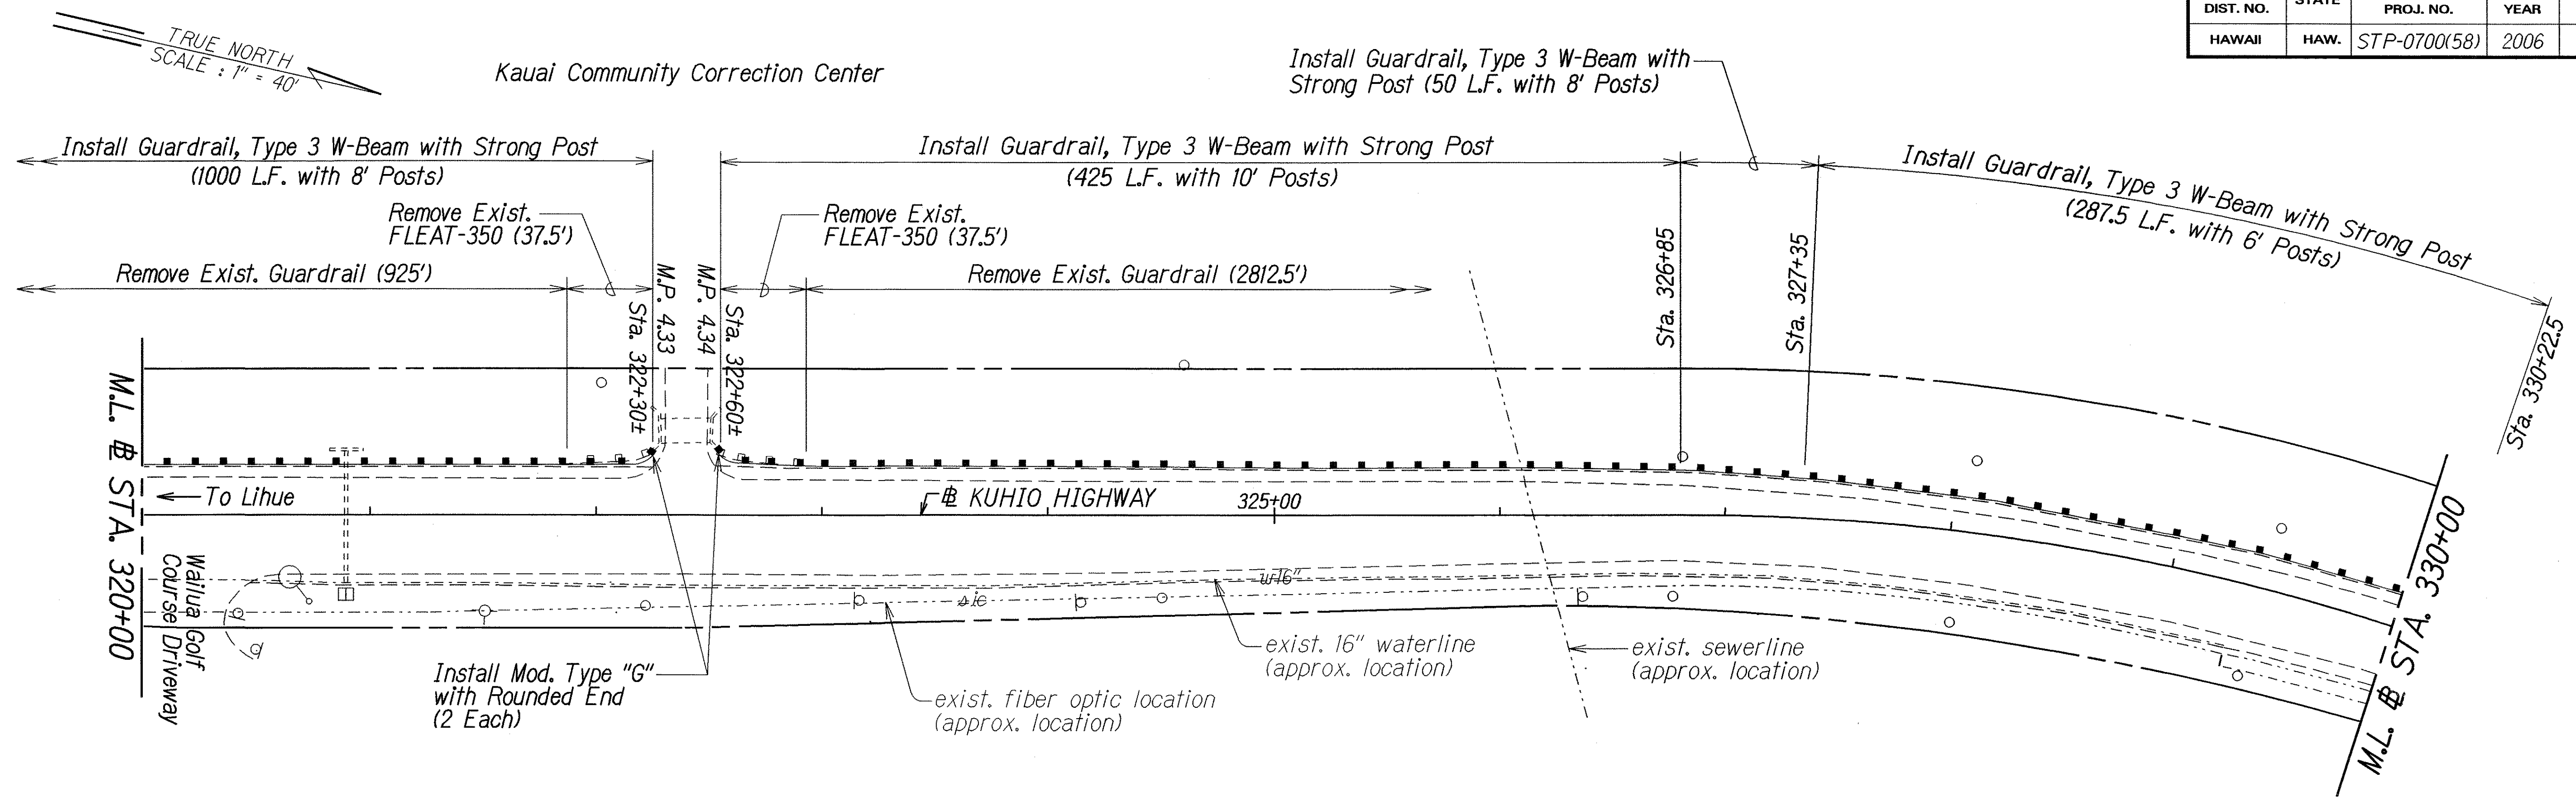

DATE	10/05
SURVEY PLOTTED BY	
DESIGNED BY	
NOTED BY	
CHECKED BY	
ORIGINAL PLAN	
NOTE BOOK	
REVISION	
REVISION	
REVISION	



STATE OF HAWAII
DEPARTMENT OF TRANSPORTATION
HIGHWAYS DIVISION

ROADWAY PLAN - KUHIO HWY.
KUHIO HIGHWAY, KUAMOO ROAD & KOKEE ROAD
Guardrail and Shoulder Improvements
at Various Locations
Federal-Aid Project No. STP-0700(58)

Scale: 1" = 40' Date: July 2006

SHEET No. 2 OF 13 SHEETS

FED. ROAD DIST. NO.	STATE	FED. AID PROJ. NO.	FISCAL YEAR	SHEET NO.	TOTAL SHEETS
HAWAII	HAW.	STP-0700(58)	2006	8	32

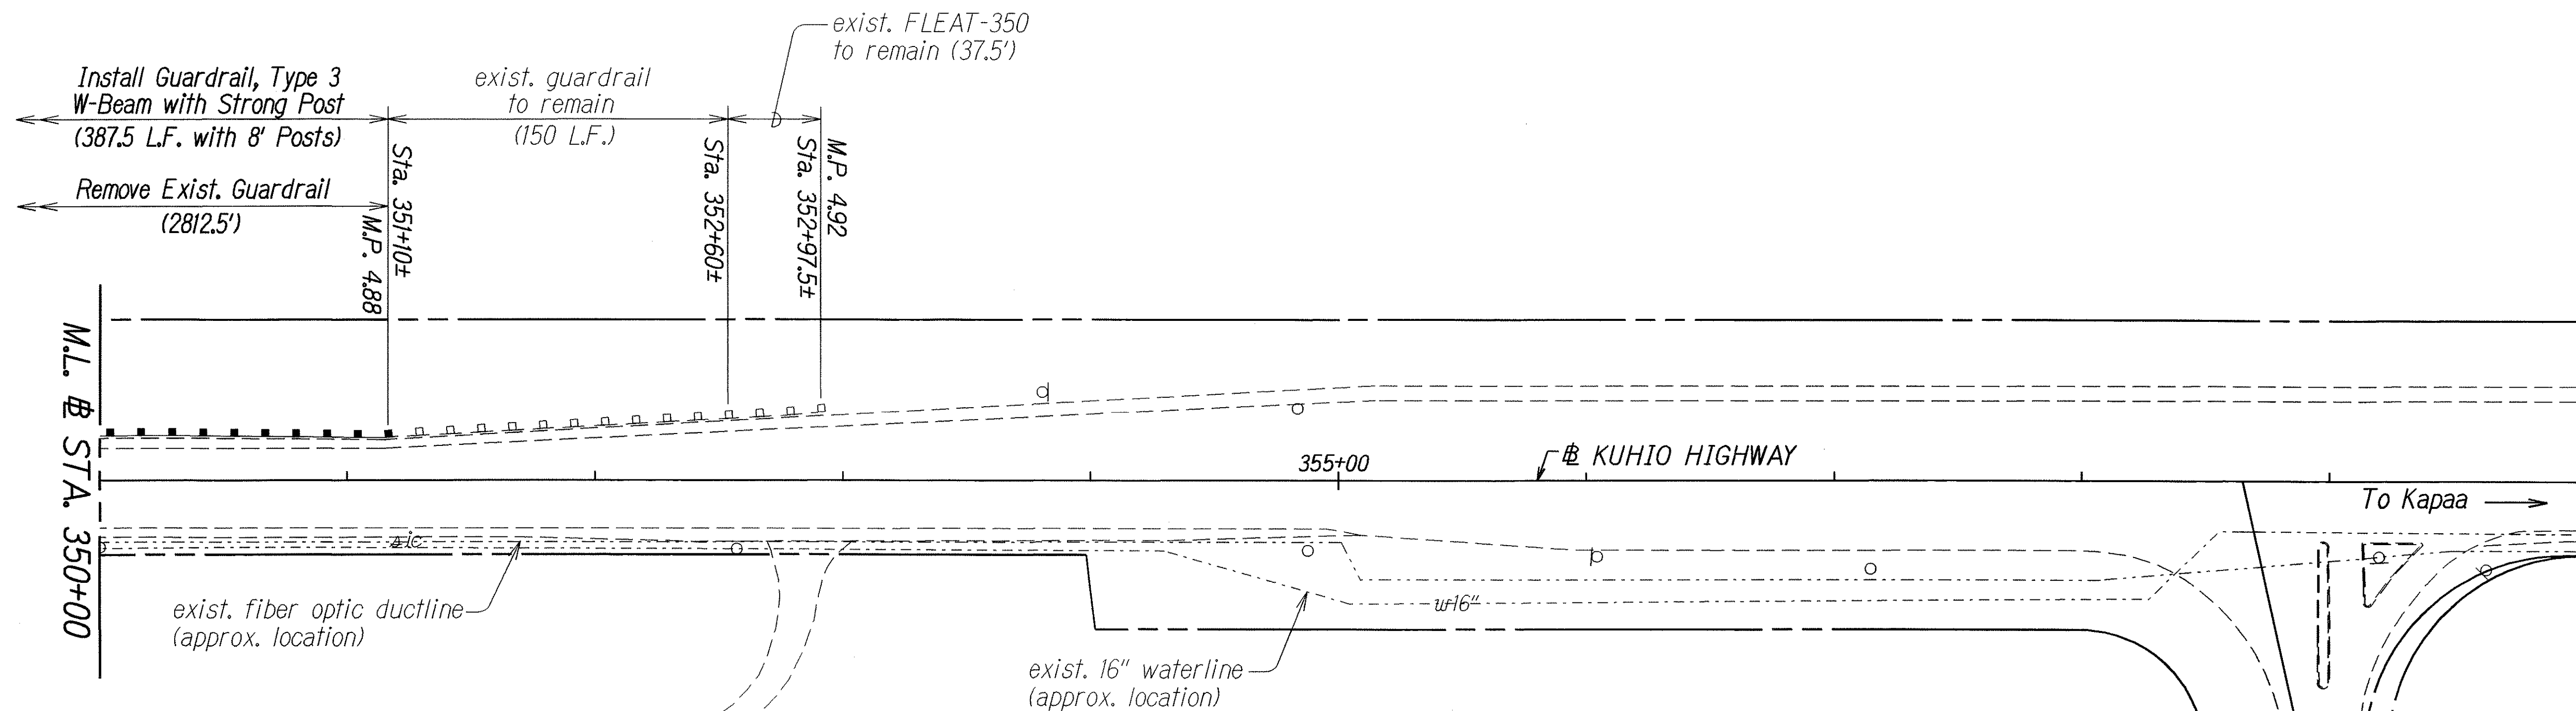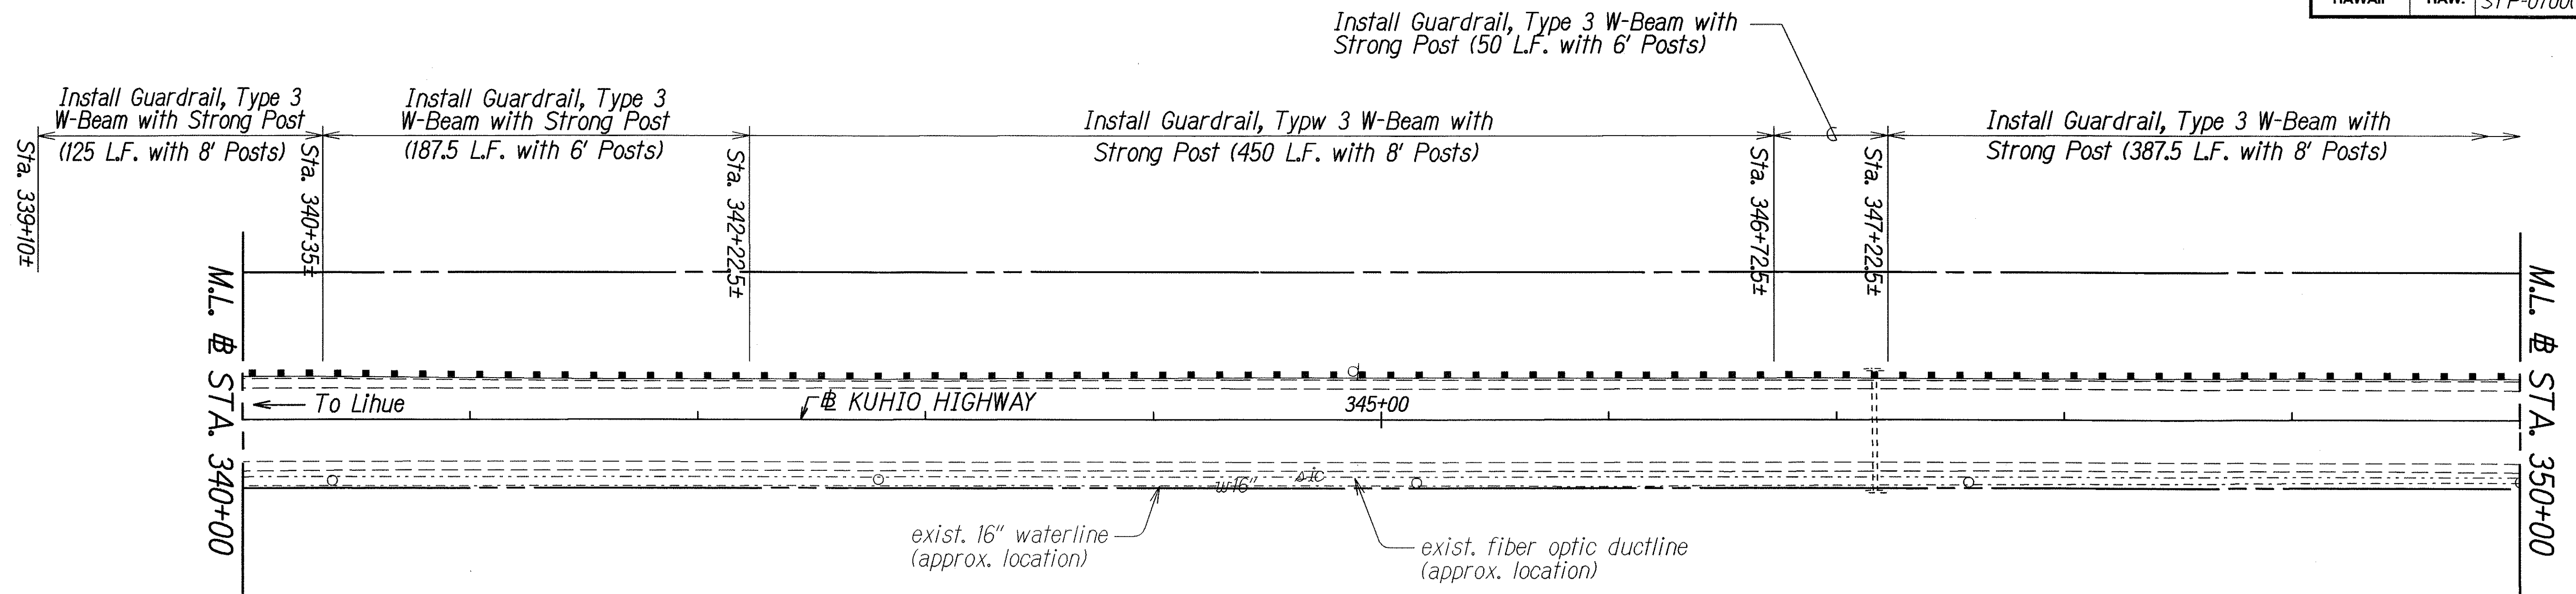

DATE	07/06
SURVEY PLOTTED BY	
DRAWN BY	
TRACED BY	
NOTES BY	
CHECKED BY	
ORIGINAL PLAN	
NOTE BOOK	
FILED	
STATION	



STATE OF HAWAII
DEPARTMENT OF TRANSPORTATION
HIGHWAYS DIVISION

ROADWAY PLAN - KUHIO HWY.
KUHIO HIGHWAY, KUAMOO ROAD & KOKEE ROAD
Guardrail and Shoulder Improvements
at Various Locations
Federal-Aid Project No. STP-0700(58)

Scale: 1" = 40' Date: July 2006

SHEET No. 3 OF 13 SHEETS

FED. ROAD DIST. NO.	STATE	FED. AID PROJ. NO.	FISCAL YEAR	SHEET NO.	TOTAL SHEETS
HAWAII	HAW.	STP-0700(58)	2006	9	32

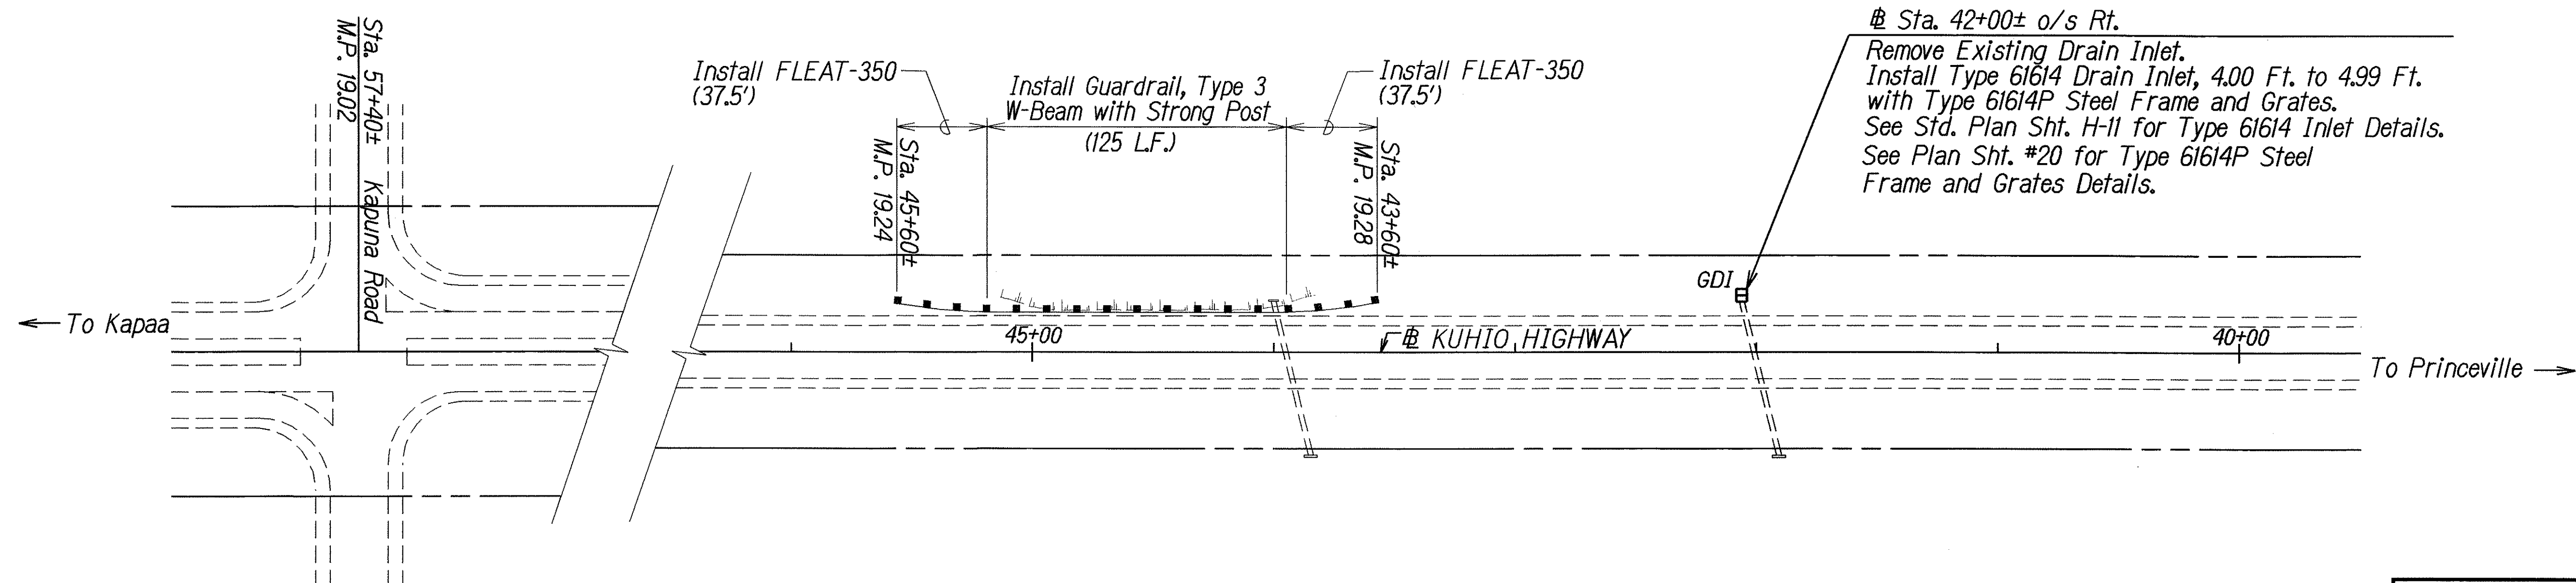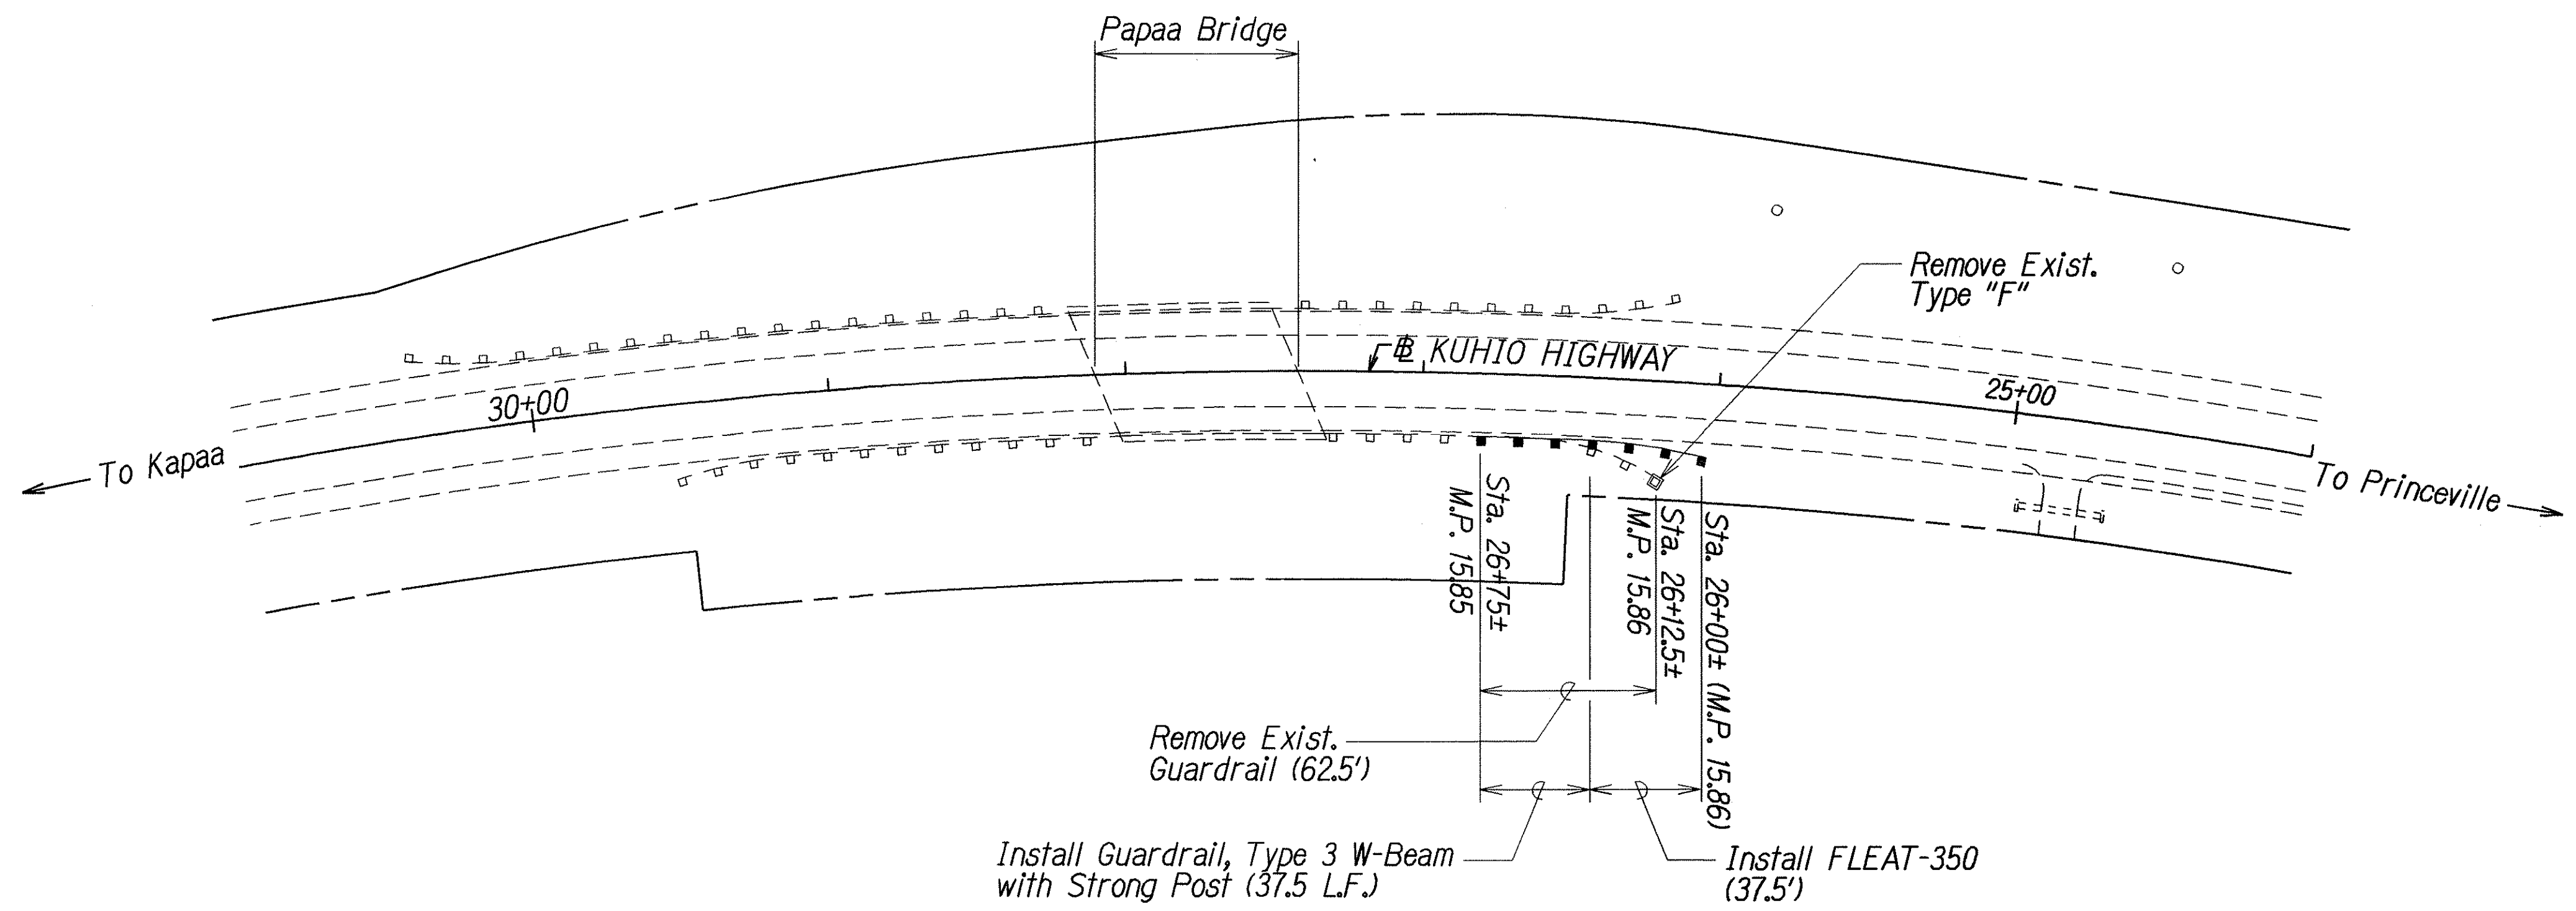

DATE	9/7
SURVEY PLOTTED BY	
DESIGNED BY	
TRACED BY	
QUANTITIES BY	
CHECKED BY	
ORIGINAL PLAN	
NOTE BOOK	
NO.	



STATE OF HAWAII
DEPARTMENT OF TRANSPORTATION
HIGHWAYS DIVISION

ROADWAY PLAN - KUHIO HWY.
KUHIO HIGHWAY, KUAMOO ROAD & KOKEE ROAD
Guardrail and Shoulder Improvements
at Various Locations
Federal-Aid Project No. STP-0700(58)

Scale: 1" = 40' Date: July 2006

SHEET No. 4 OF 13 SHEETS

FED. ROAD DIST. NO.	STATE	FED. AID PROJ. NO.	FISCAL YEAR	SHEET NO.	TOTAL SHEETS
HAWAII	HAW.	STP-0700(58)	2006	10	32

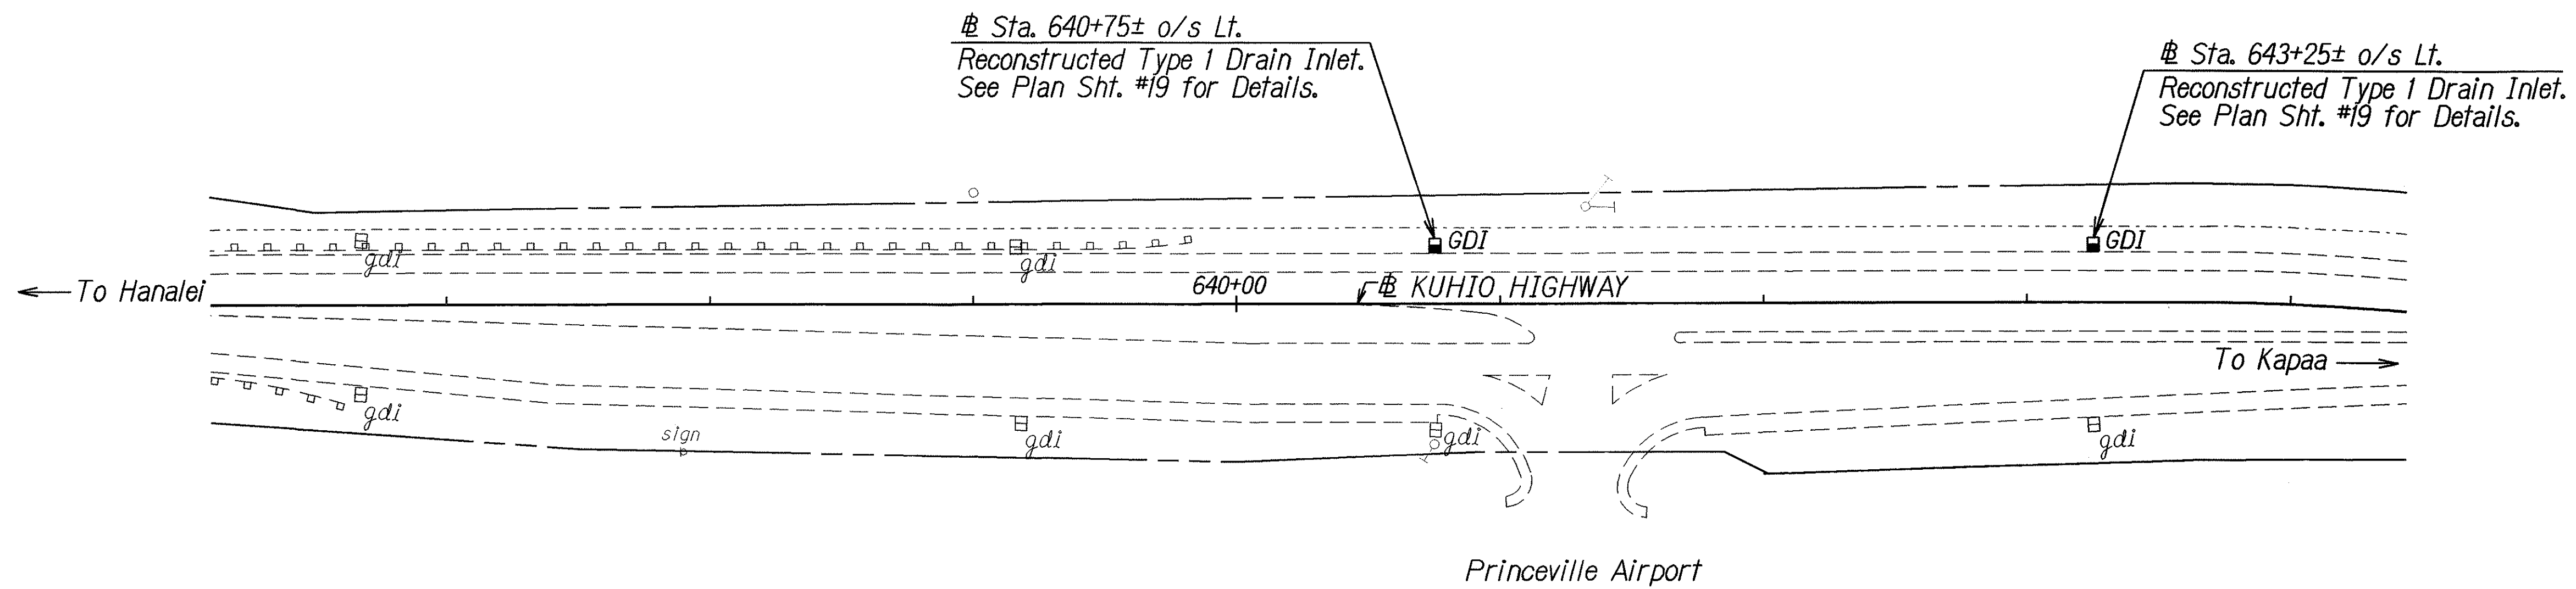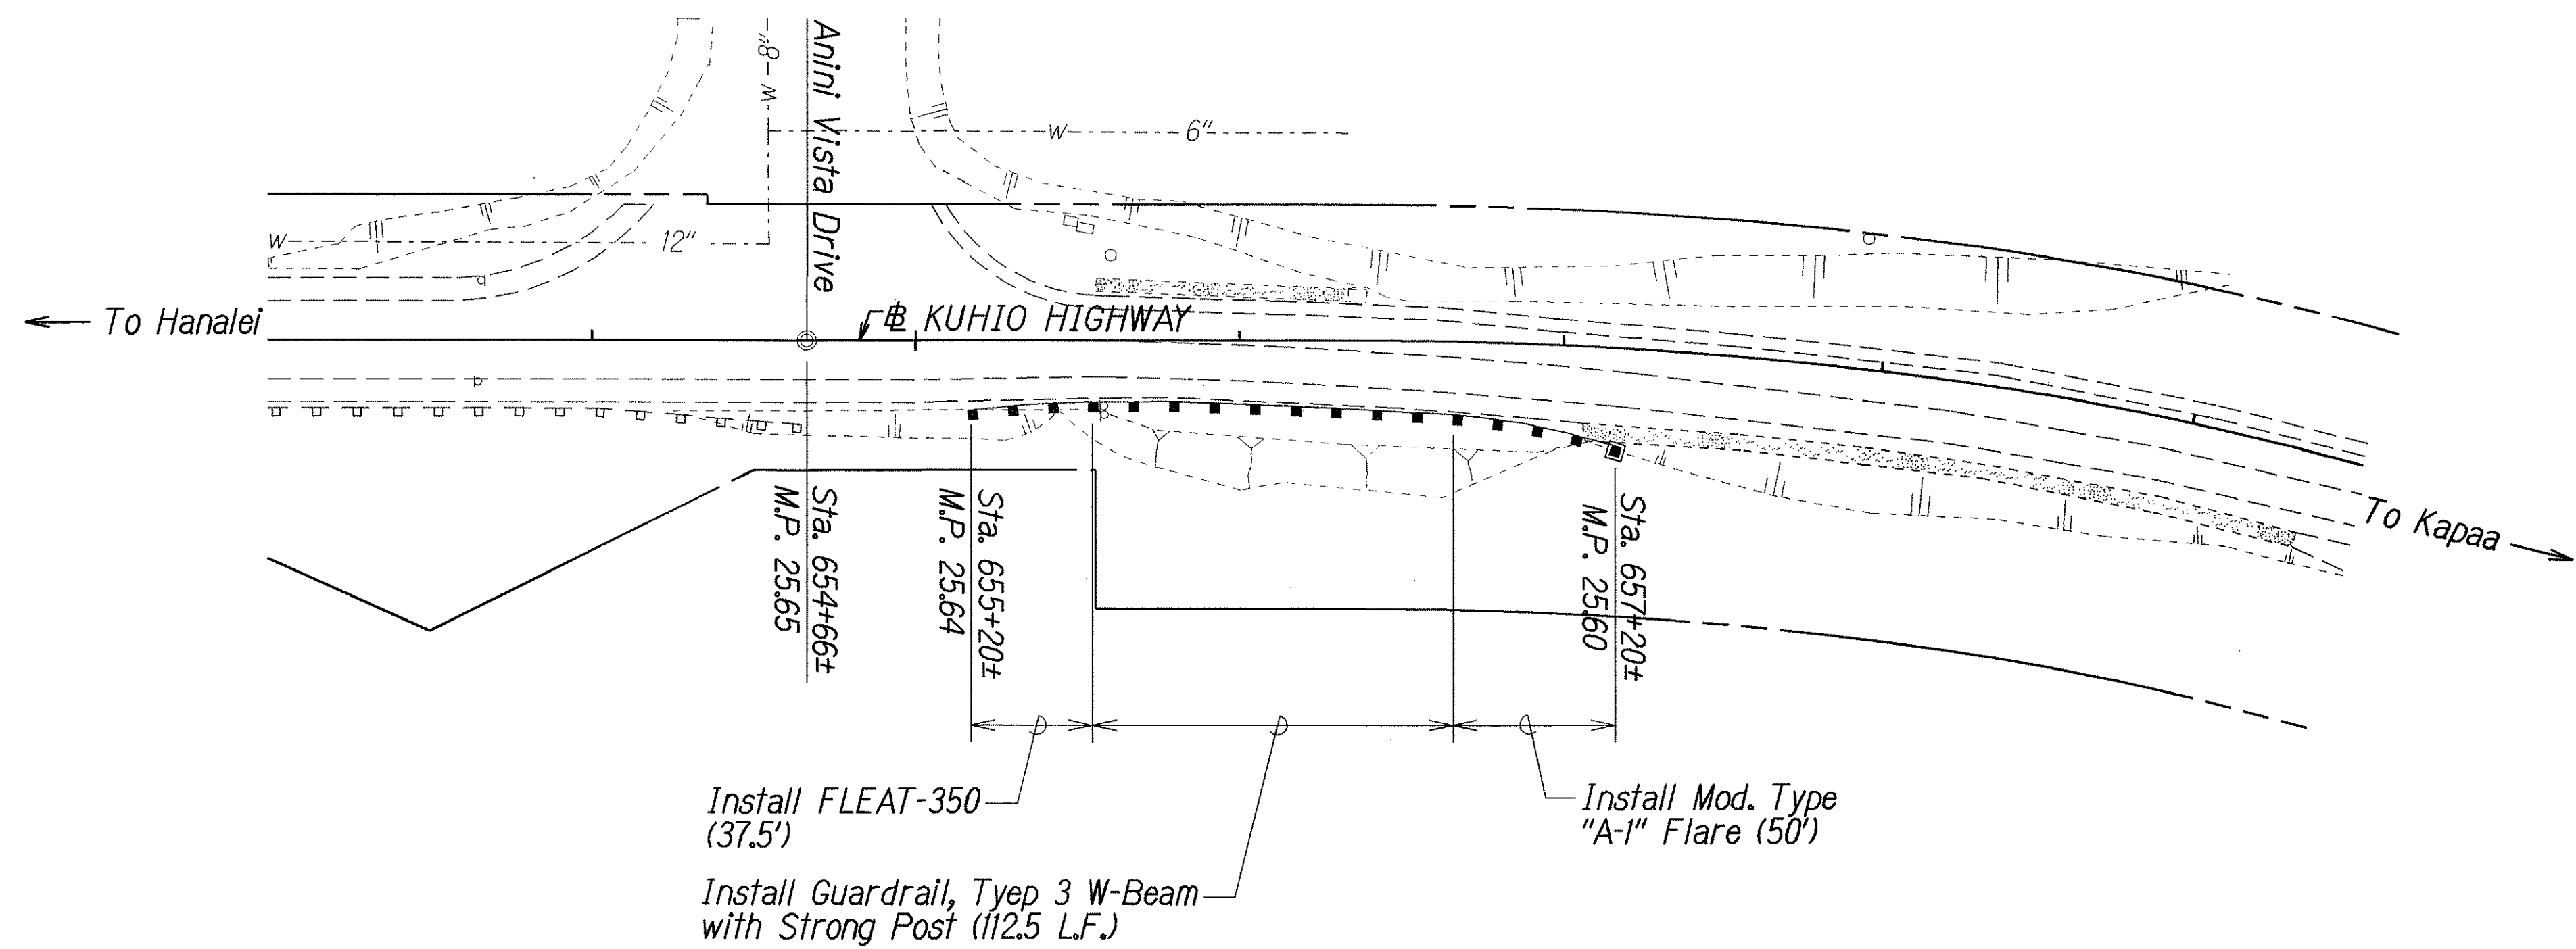

ORIGINAL PLAN	SURVEY PLOTTED BY	DATE
NOTED FOR	DRAWN BY	1/06
DESIGNED BY	TRACED BY	
CHECKED BY		



STATE OF HAWAII
DEPARTMENT OF TRANSPORTATION
HIGHWAYS DIVISION

ROADWAY PLAN - KUHIO HWY.
KUHIO HIGHWAY, KUAMOO ROAD & KOKEE ROAD
Guardrail and Shoulder Improvements
at Various Locations
Federal-Aid Project No. STP-0700(58)

Scale: 1" = 40' Date: July 2006

SHEET No. 5 OF 13 SHEETS

FED. ROAD DIST. NO.	STATE	FED. AID PROJ. NO.	FISCAL YEAR	SHEET NO.	TOTAL SHEETS
HAWAII	HAW.	STP-0700(58)	2006	11	32

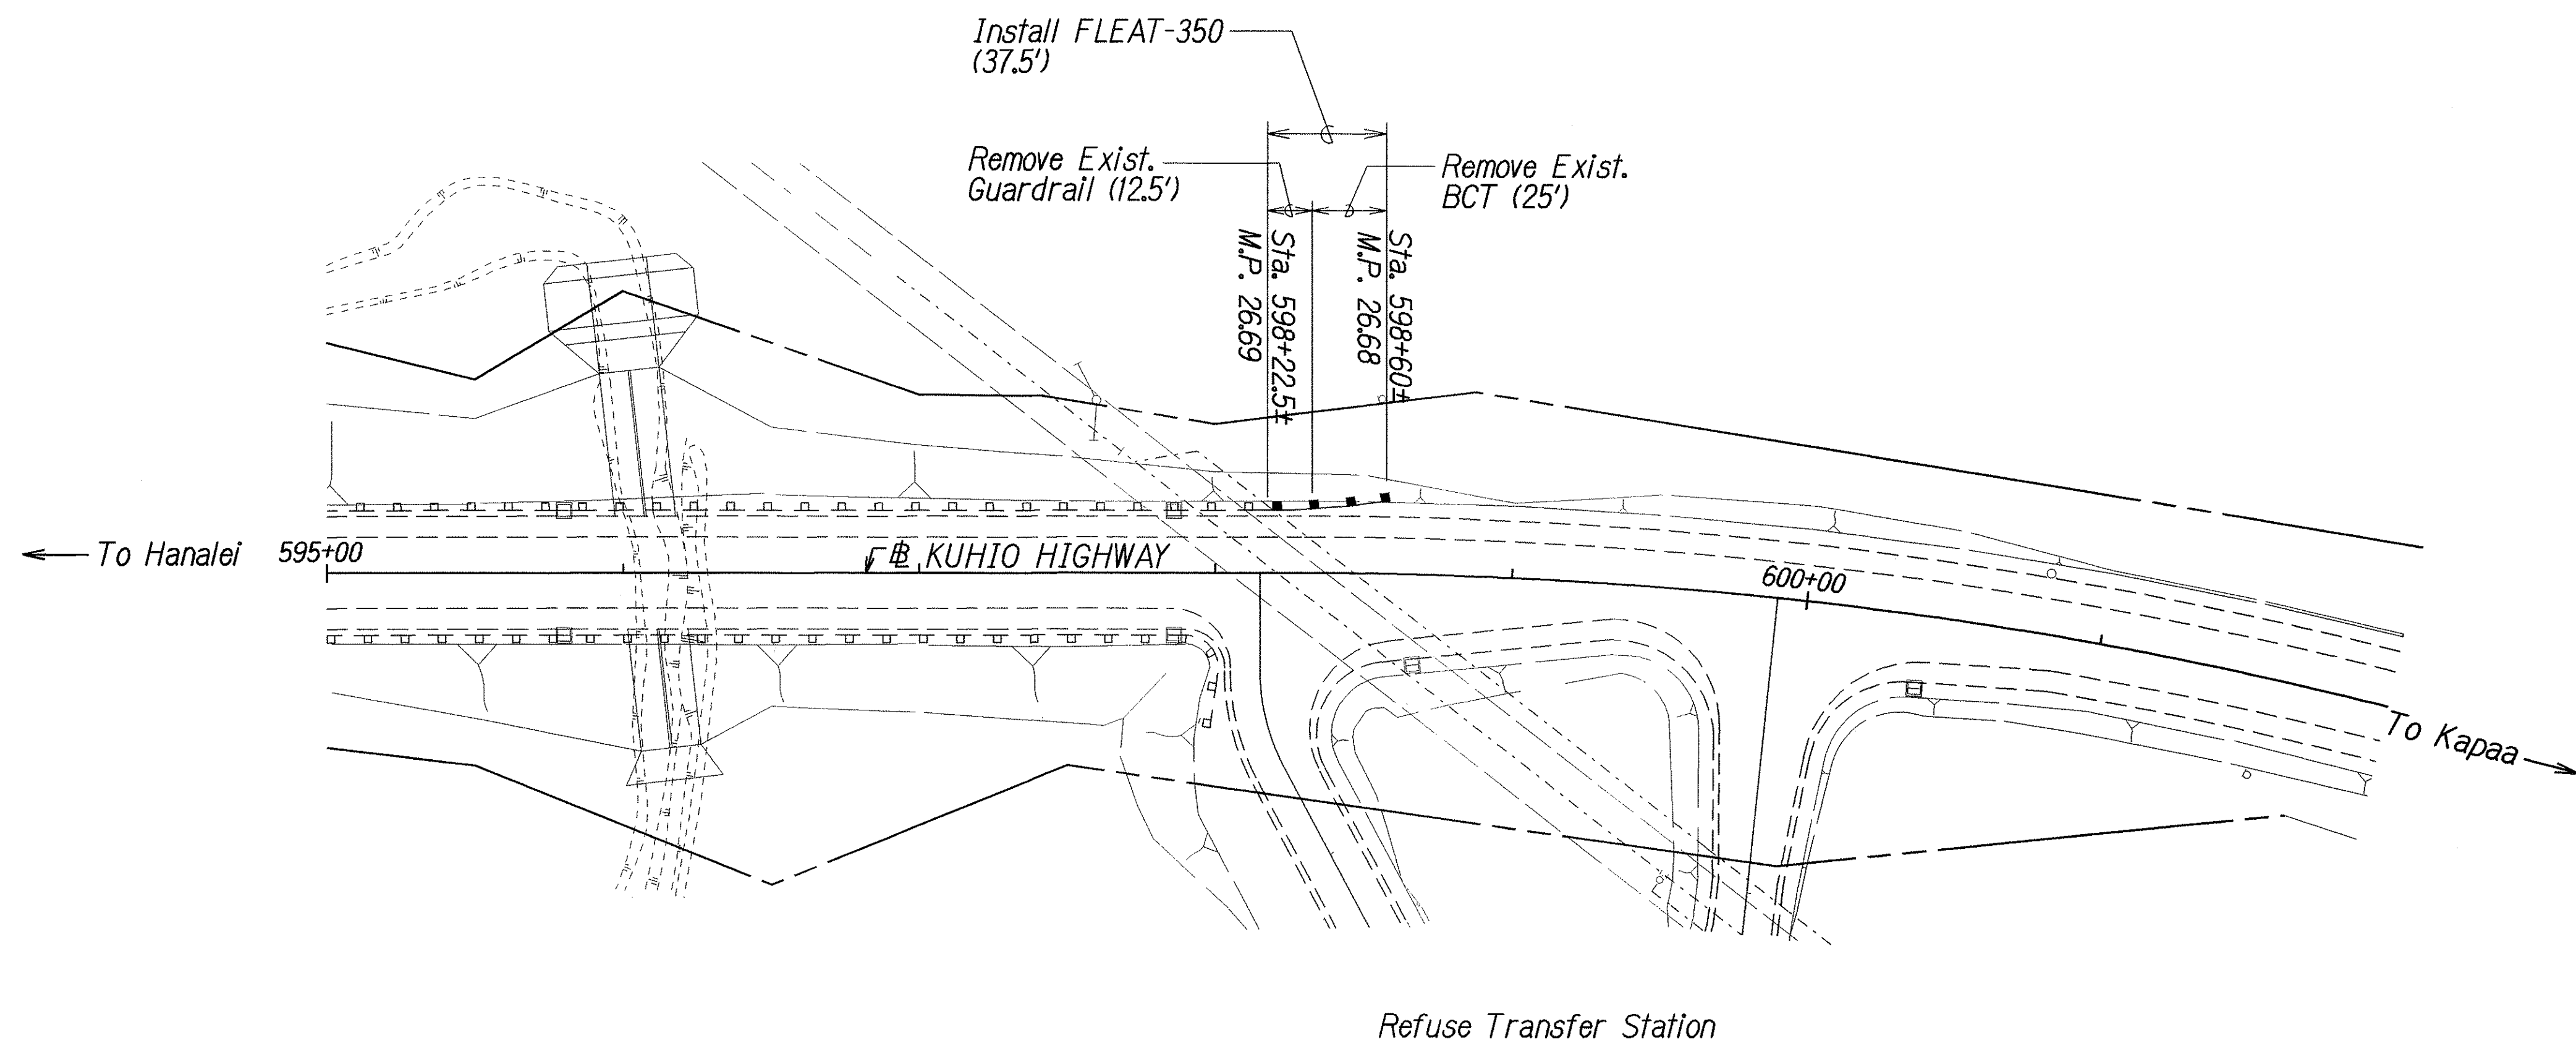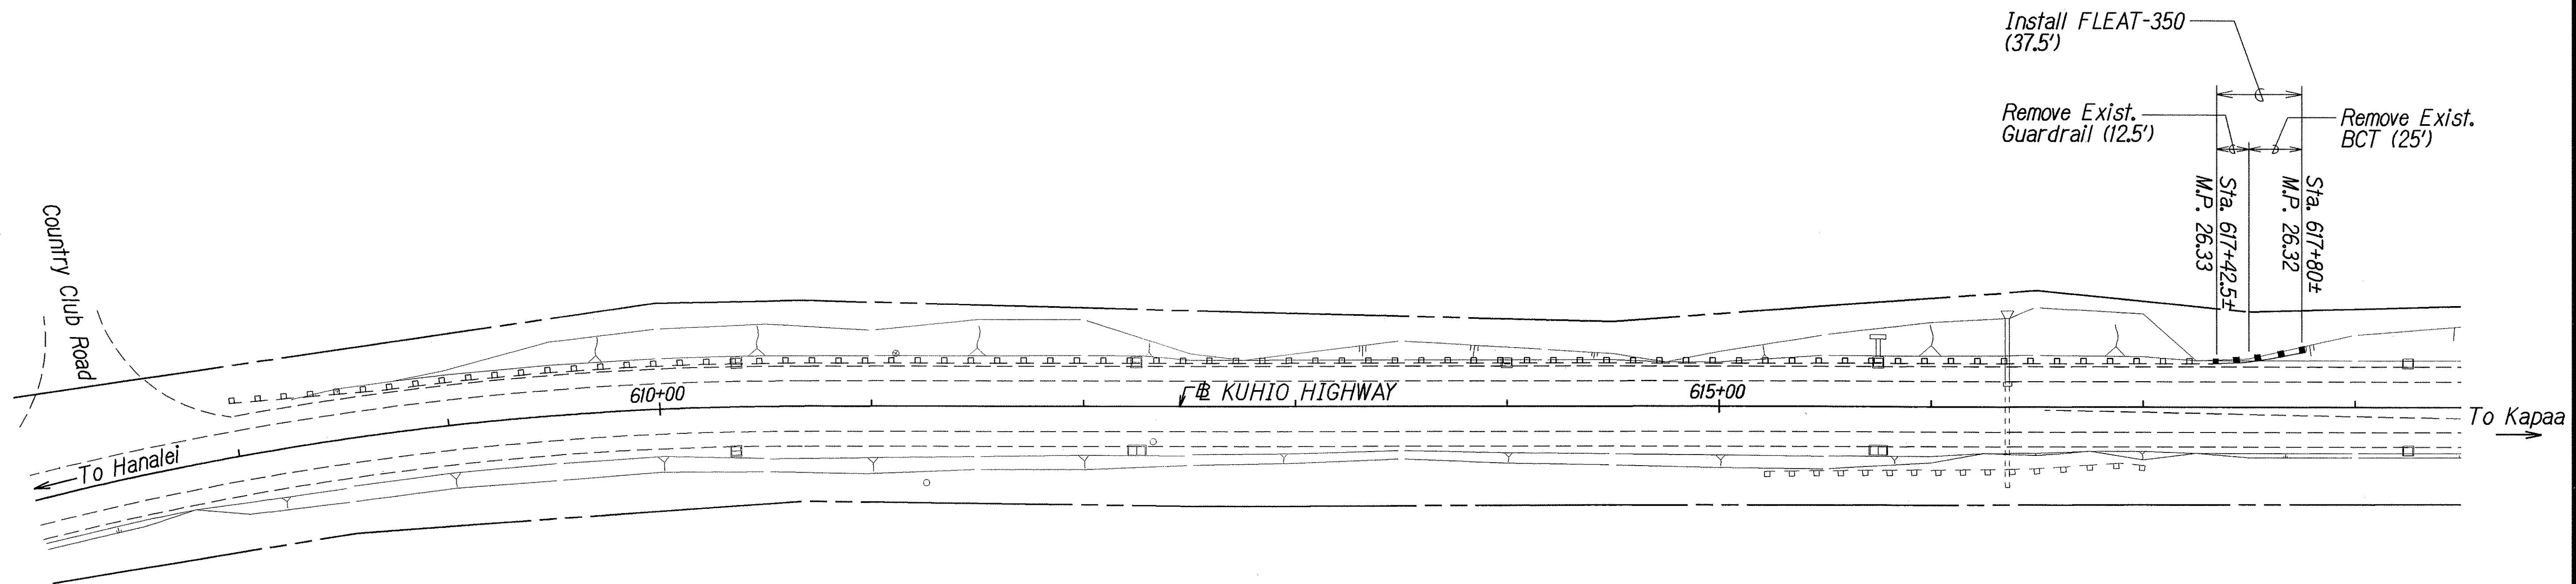

ORIGINAL PLAN	DATE
SURVEY PLOTTED BY	
DRAWN BY	
DESIGNED BY	
CHECKED BY	
NOTE BOOK	
FILED	

STATE OF HAWAII
DEPARTMENT OF TRANSPORTATION
HIGHWAYS DIVISION

ROADWAY PLAN - KUHIO HWY.
KUHIO HIGHWAY, KUAMOO ROAD & KOKEE ROAD
Guardrail and Shoulder Improvements
at Various Locations
Federal-Aid Project No. STP-0700(58)

Scale: 1" = 40' Date: July 2006

SHEET No. 6 OF 13 SHEETS