
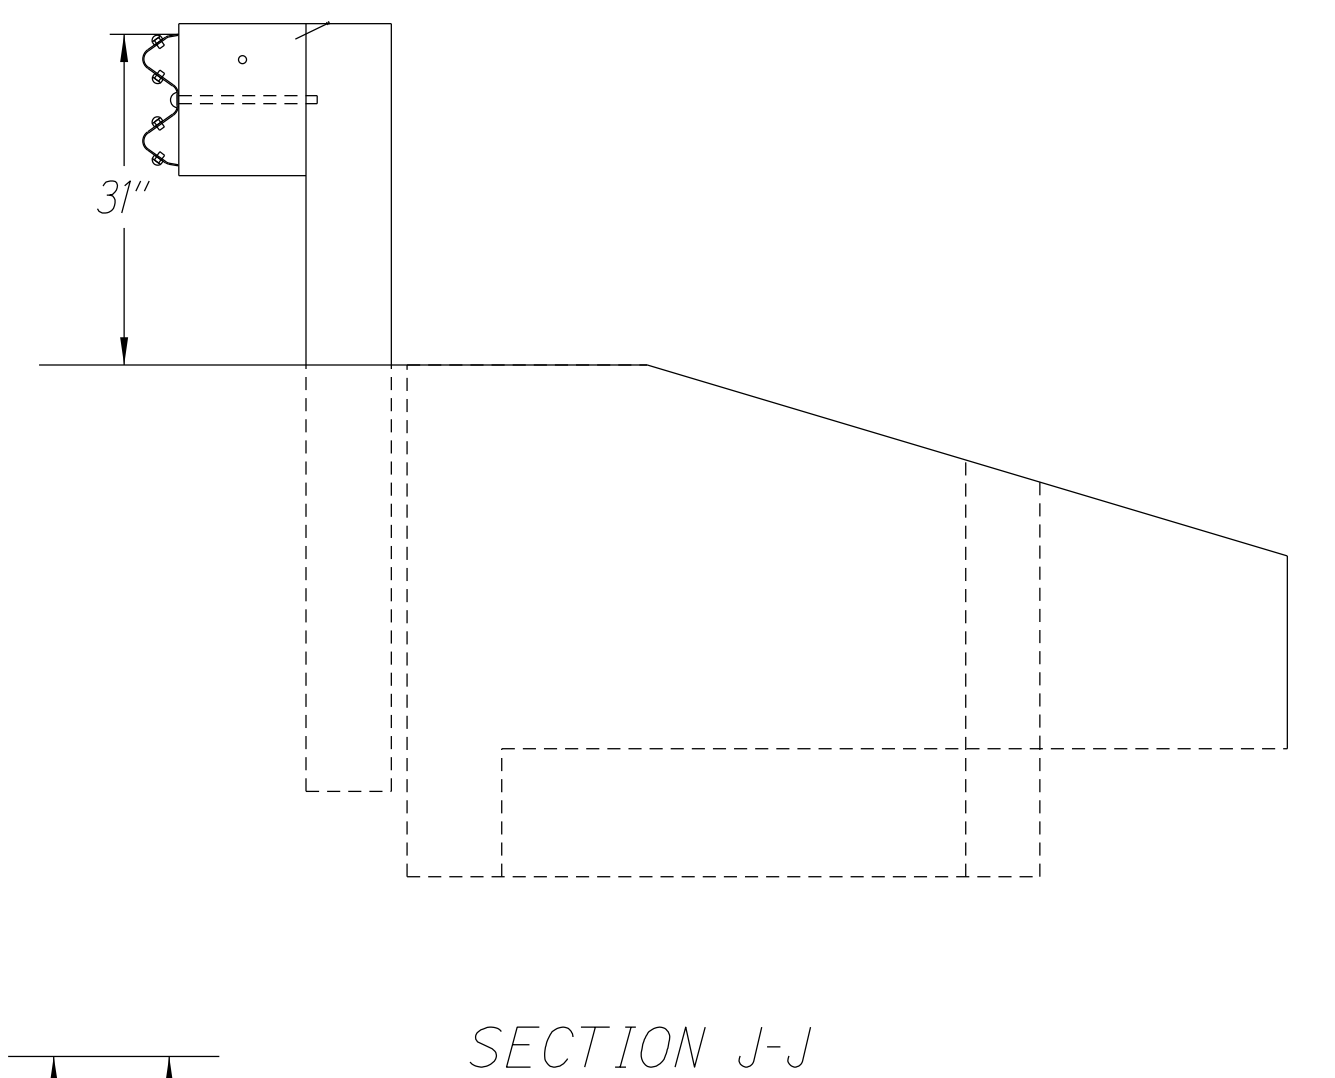
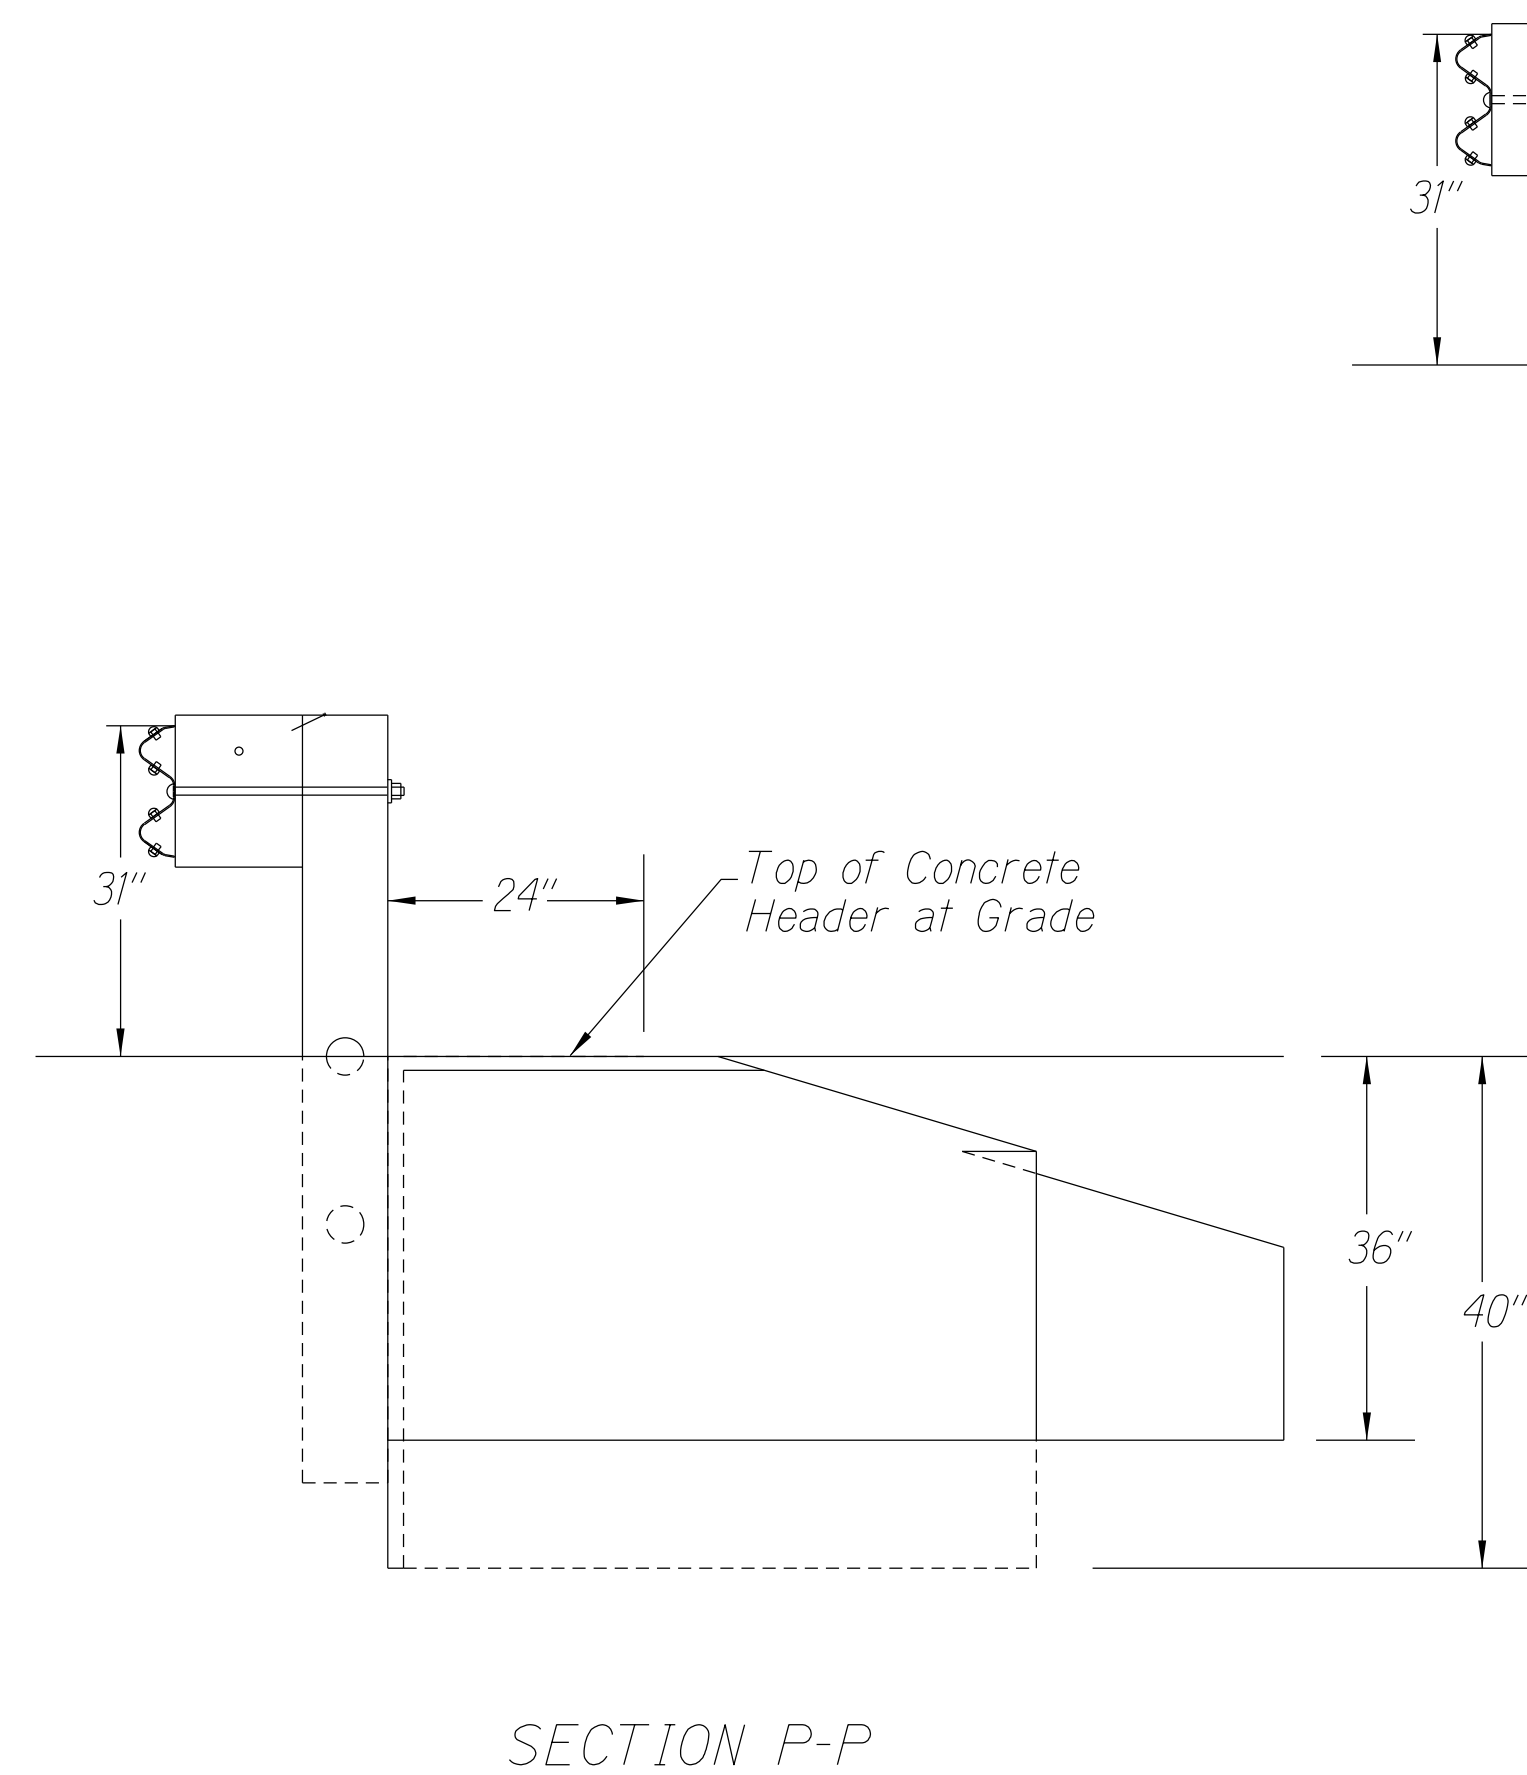
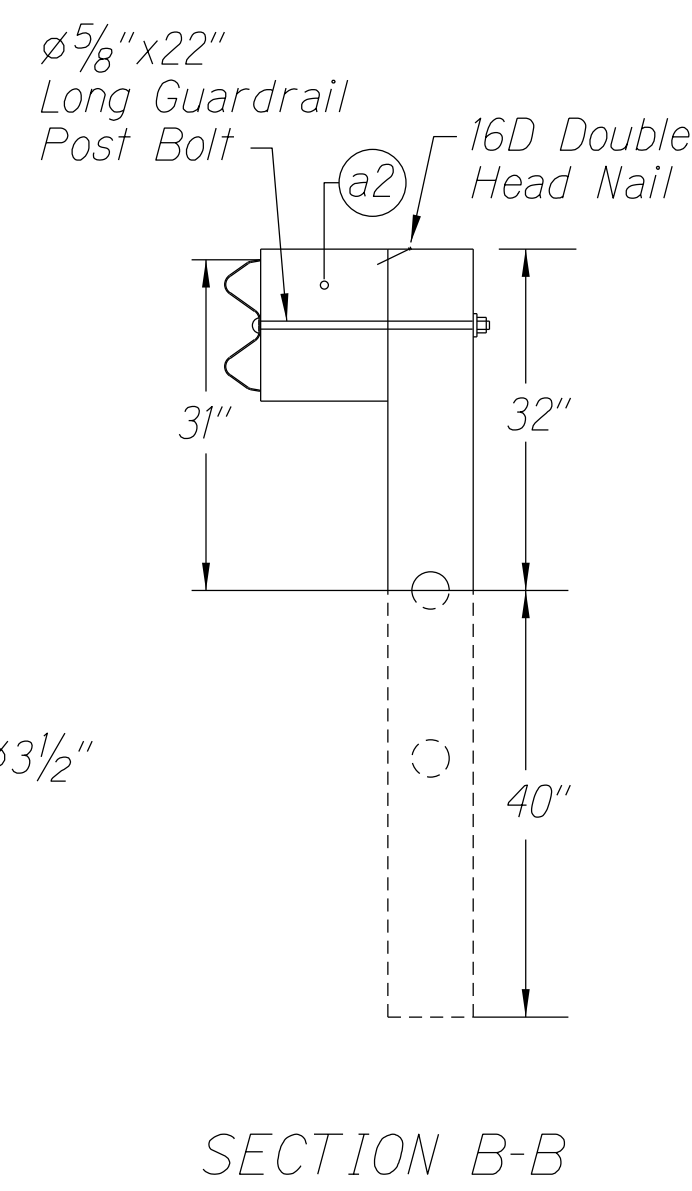
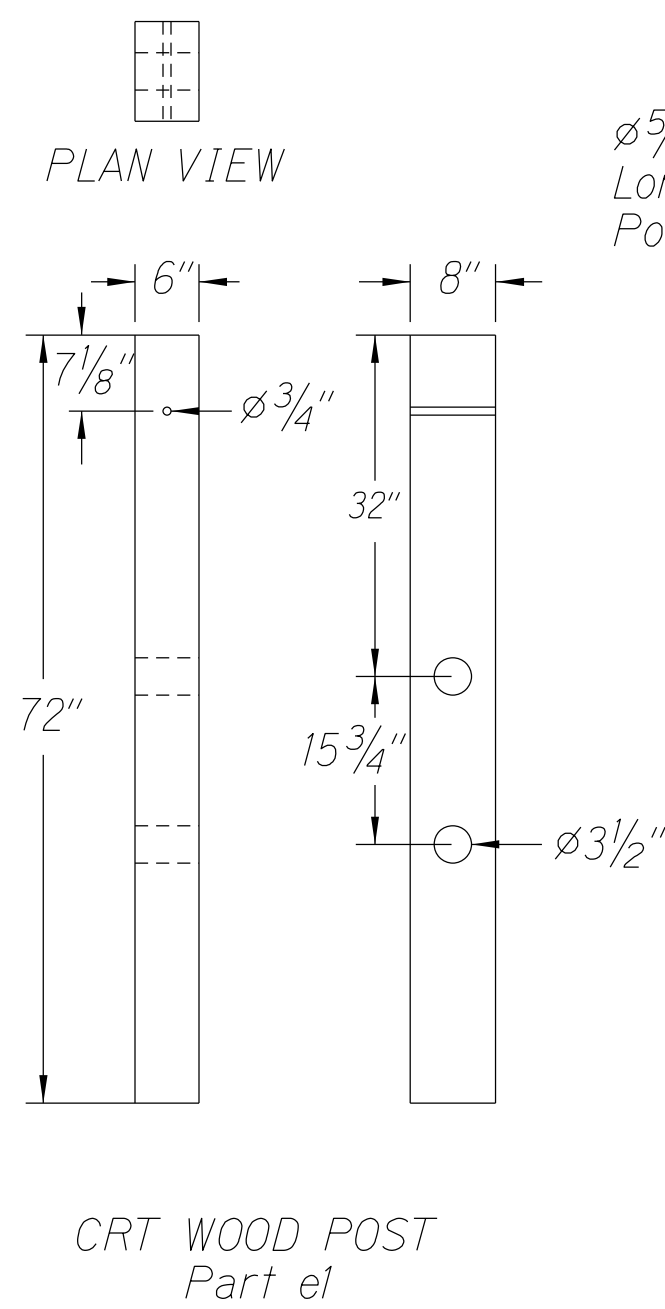
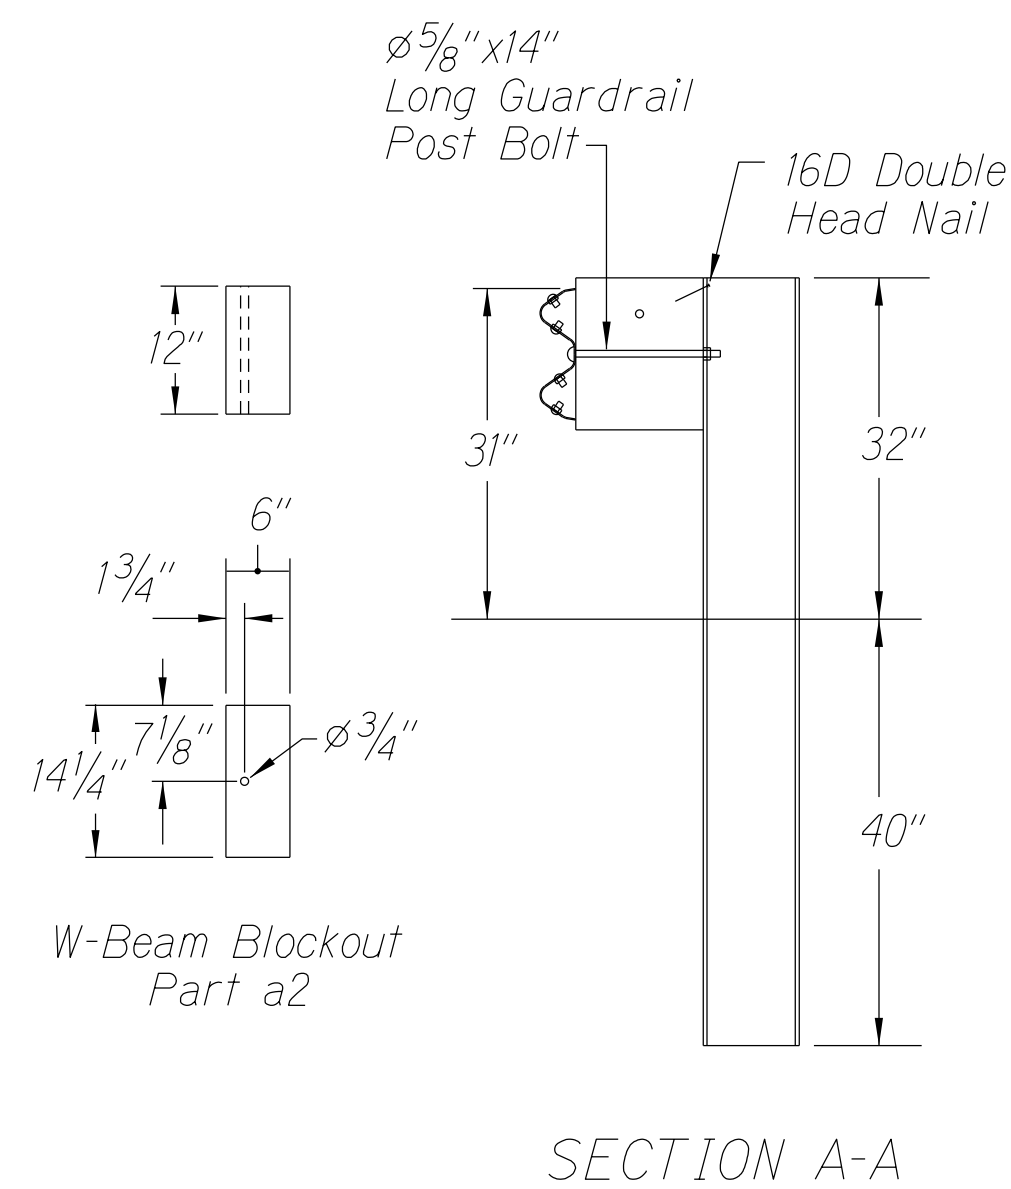
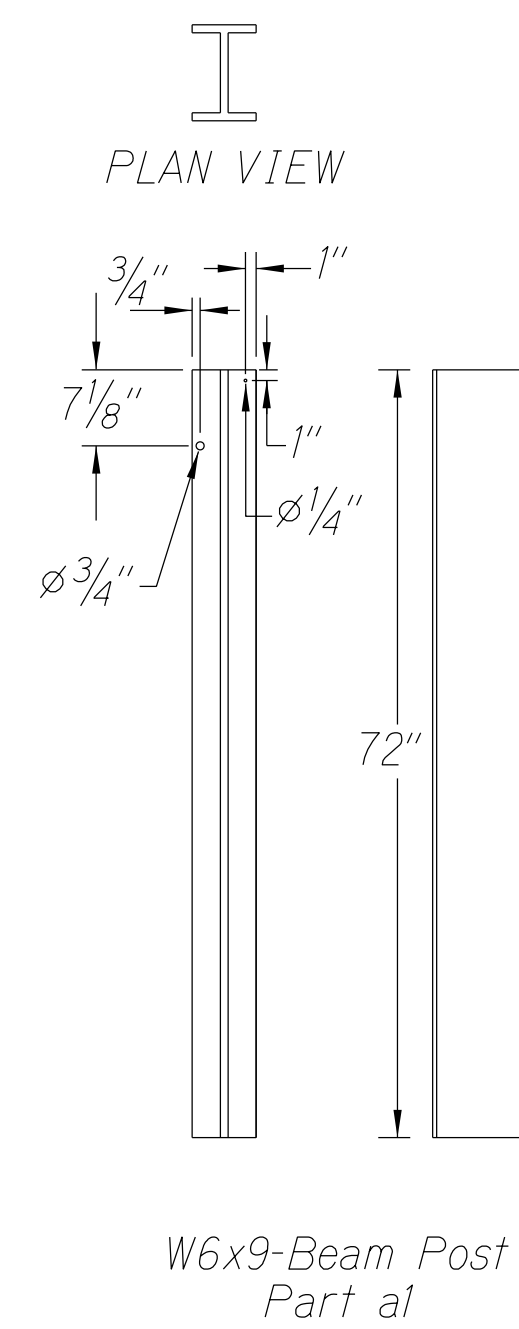


FED. ROAD DIST. NO.	STATE	FED. AID PROJ. NO.	FISCAL YEAR	SHEET NO	TOTAL SHEETS
HAWAII	HAW.	STP-0700(086)	2021	13	17

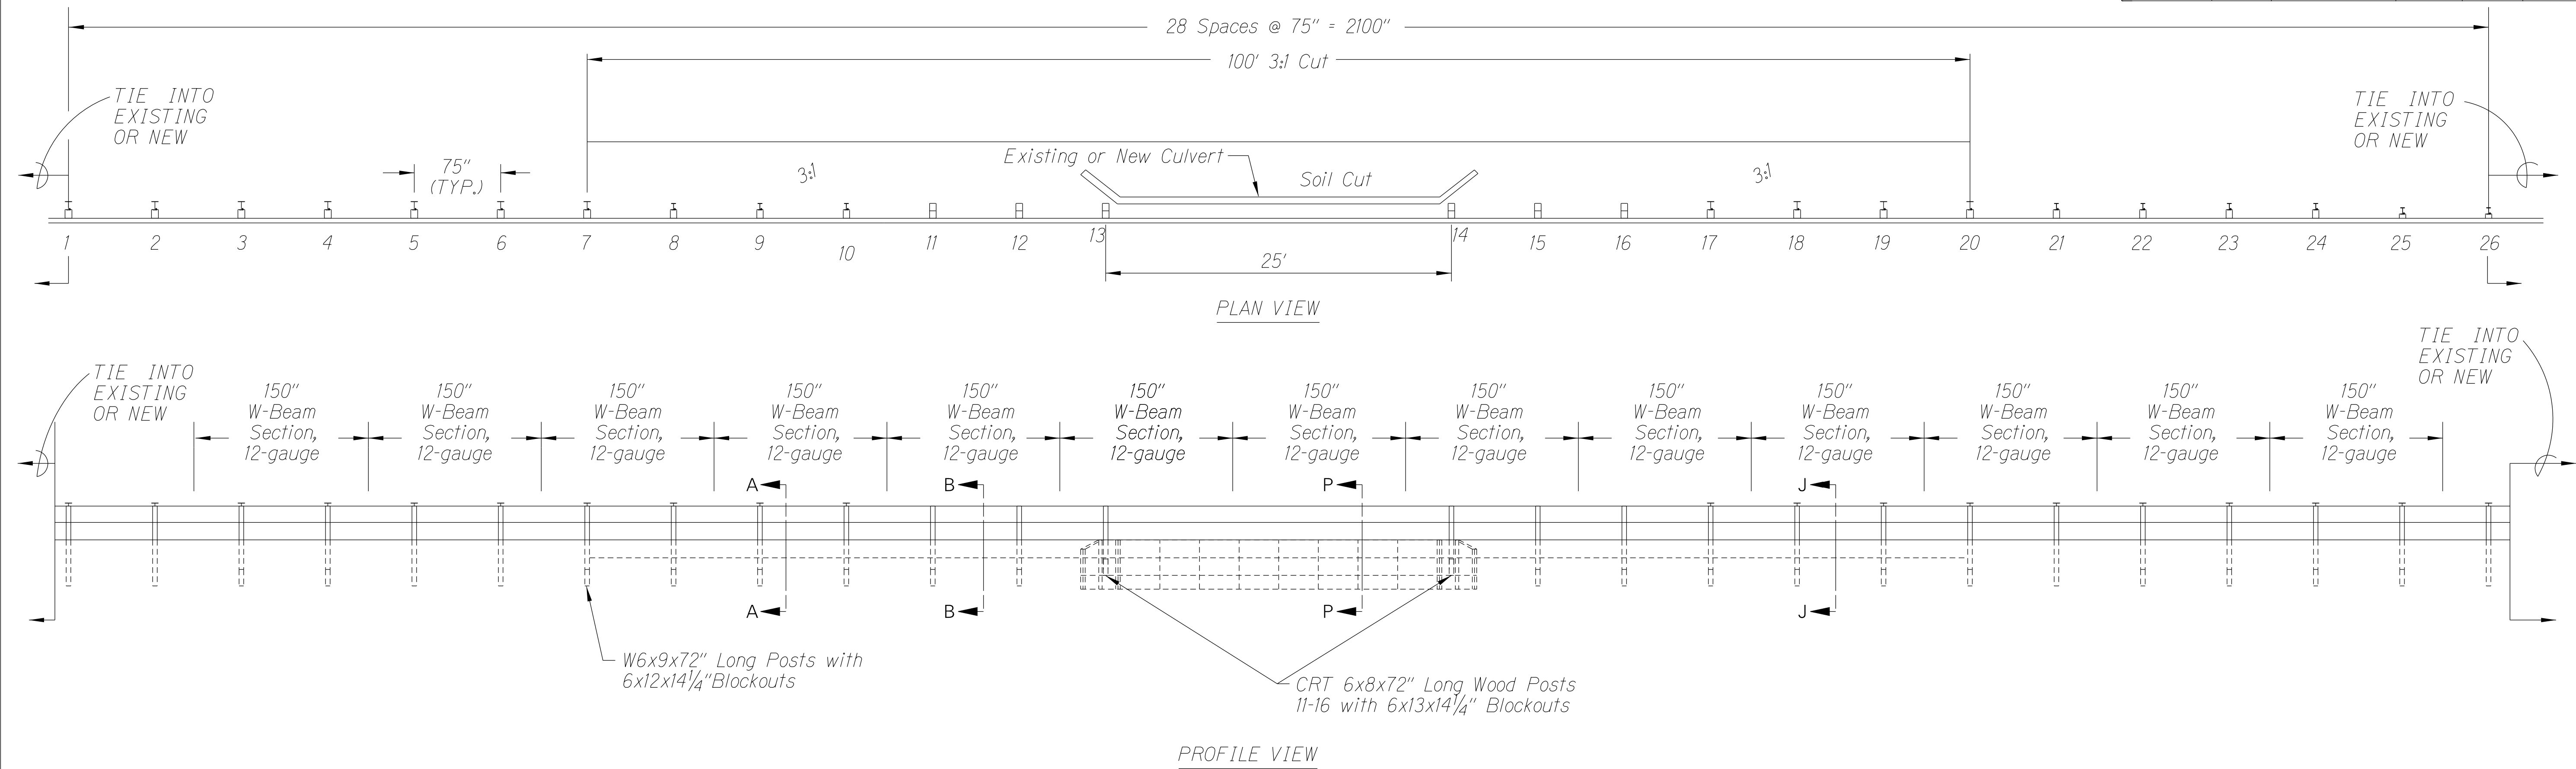

STATE OF HAWAII
DEPARTMENT OF TRANSPORTATION
HIGHWAYS DIVISION

MGS LONG SPAN LSC-2

GUARDRAIL & SHOULDER IMPROVEMENTS
AT VARIOUS LOCATIONS, PART 6
Federal-Aid Project No. STP-0700(086)

Scale: NTS Date: May 2021

SHEET No. 4 OF 5 SHEETS