

Note: Reconstruct weakened pavement areas prior to cold plane


### TYPICAL PAVEMENT A.C. PAVEMENT RECONSTRUCTION DETAIL

Not to Scale

#### Note for Reconstruction

1. Reconstruct weakened pavement areas prior to cold plane
2. The exposed remaining base course or subbase materials should be properly compacted to dense and unyielding conditions prior to placement of the asphalt concrete base layer.
3. Hot Mix Asphalt Base Course for reconstruction is paid in two categories:
  - a. Up to 6" depth of excavation
  - b. Over 6" up to 12" depth of excavation
4. HMA Pav't. Mix No. IV for reconstruction is paid in two categories:
  - a. Up to 3" depth of excavation
  - b. Over 3" up to 6" depth of excavation

#### LEGEND:

Cold-Plane — 

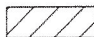
Reconstruction — 

FIGURE 1  
 STP-0700(089)