



FED. ROAD DIST. NO.	STATE	FED. AID PROJ. NO.	FISCAL YEAR	SHEET NO.	TOTAL SHEETS
KAUAI	HAW.	HWY-K-02-23M	2023	16	41

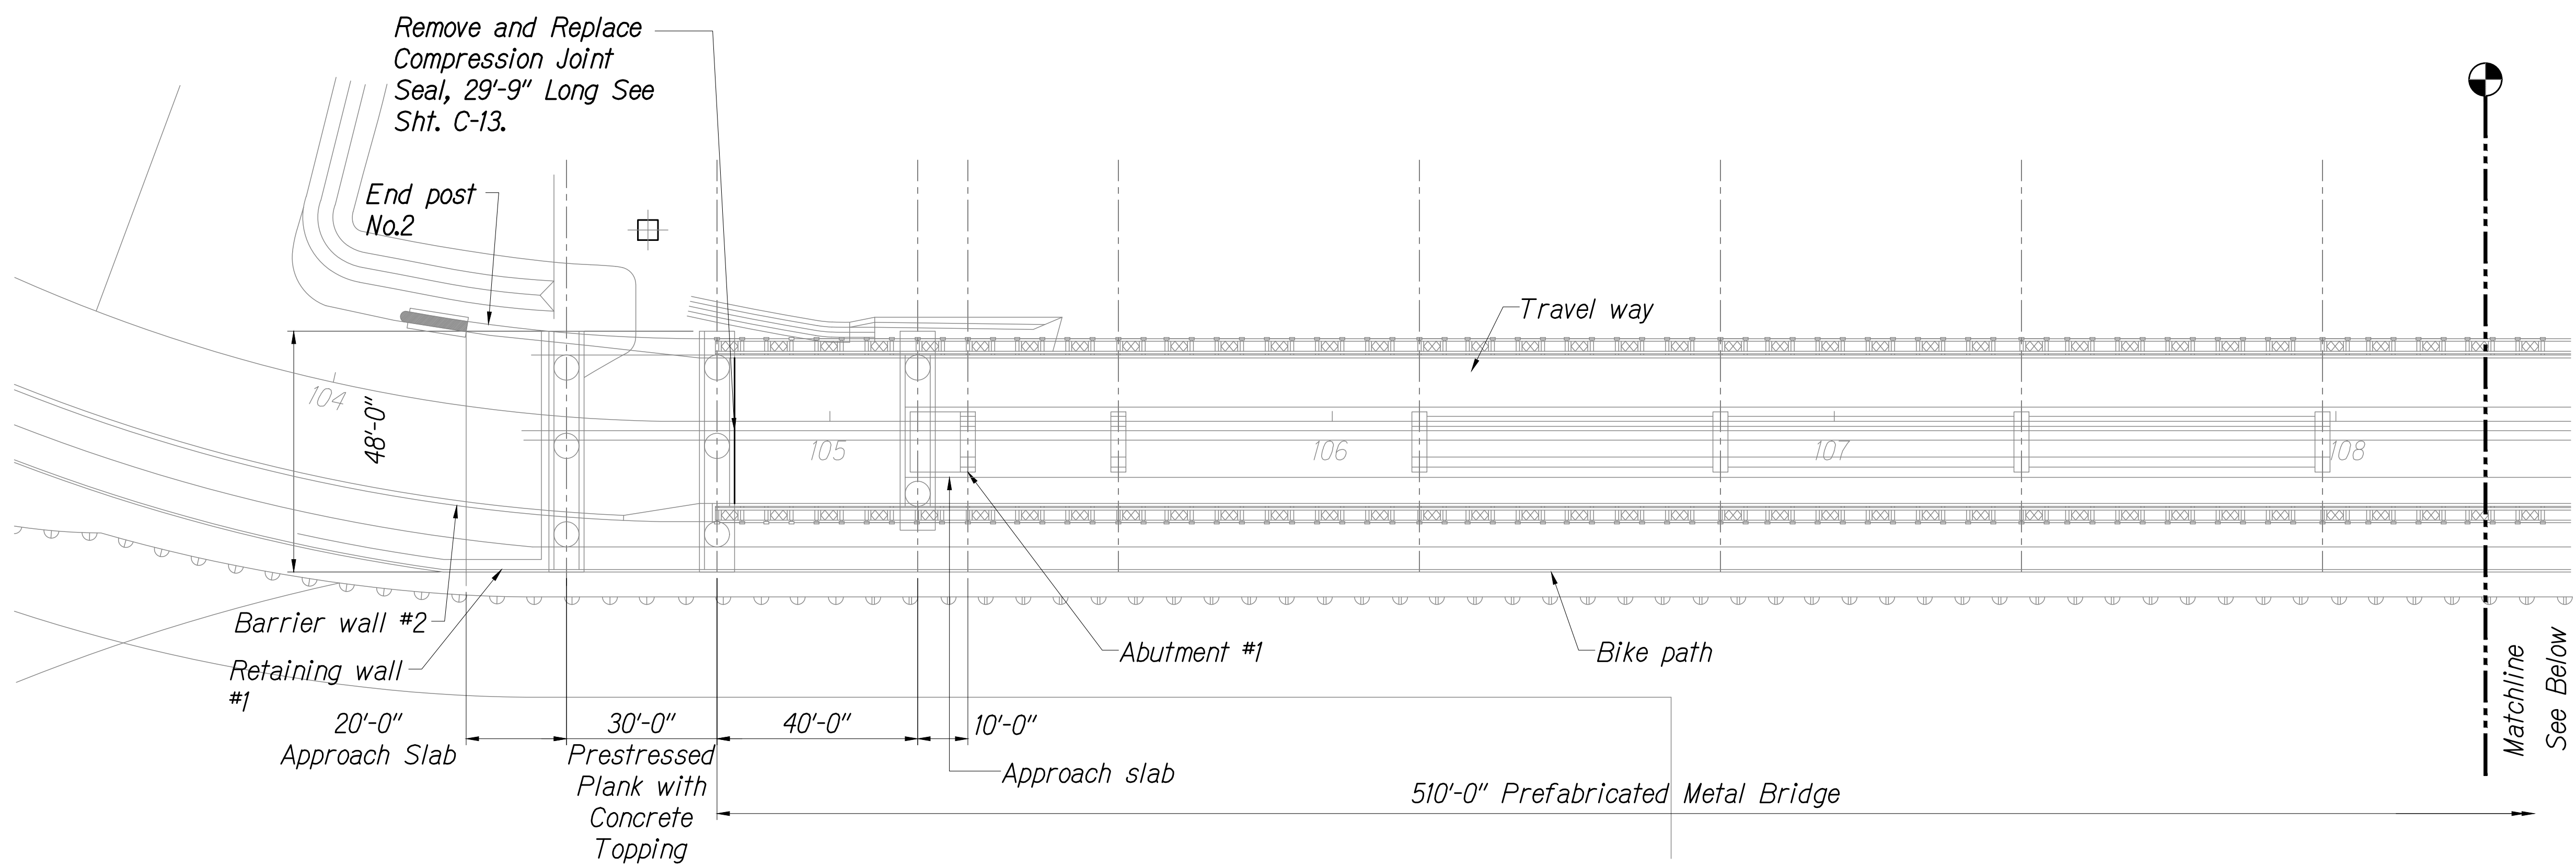


TRUE NORTH

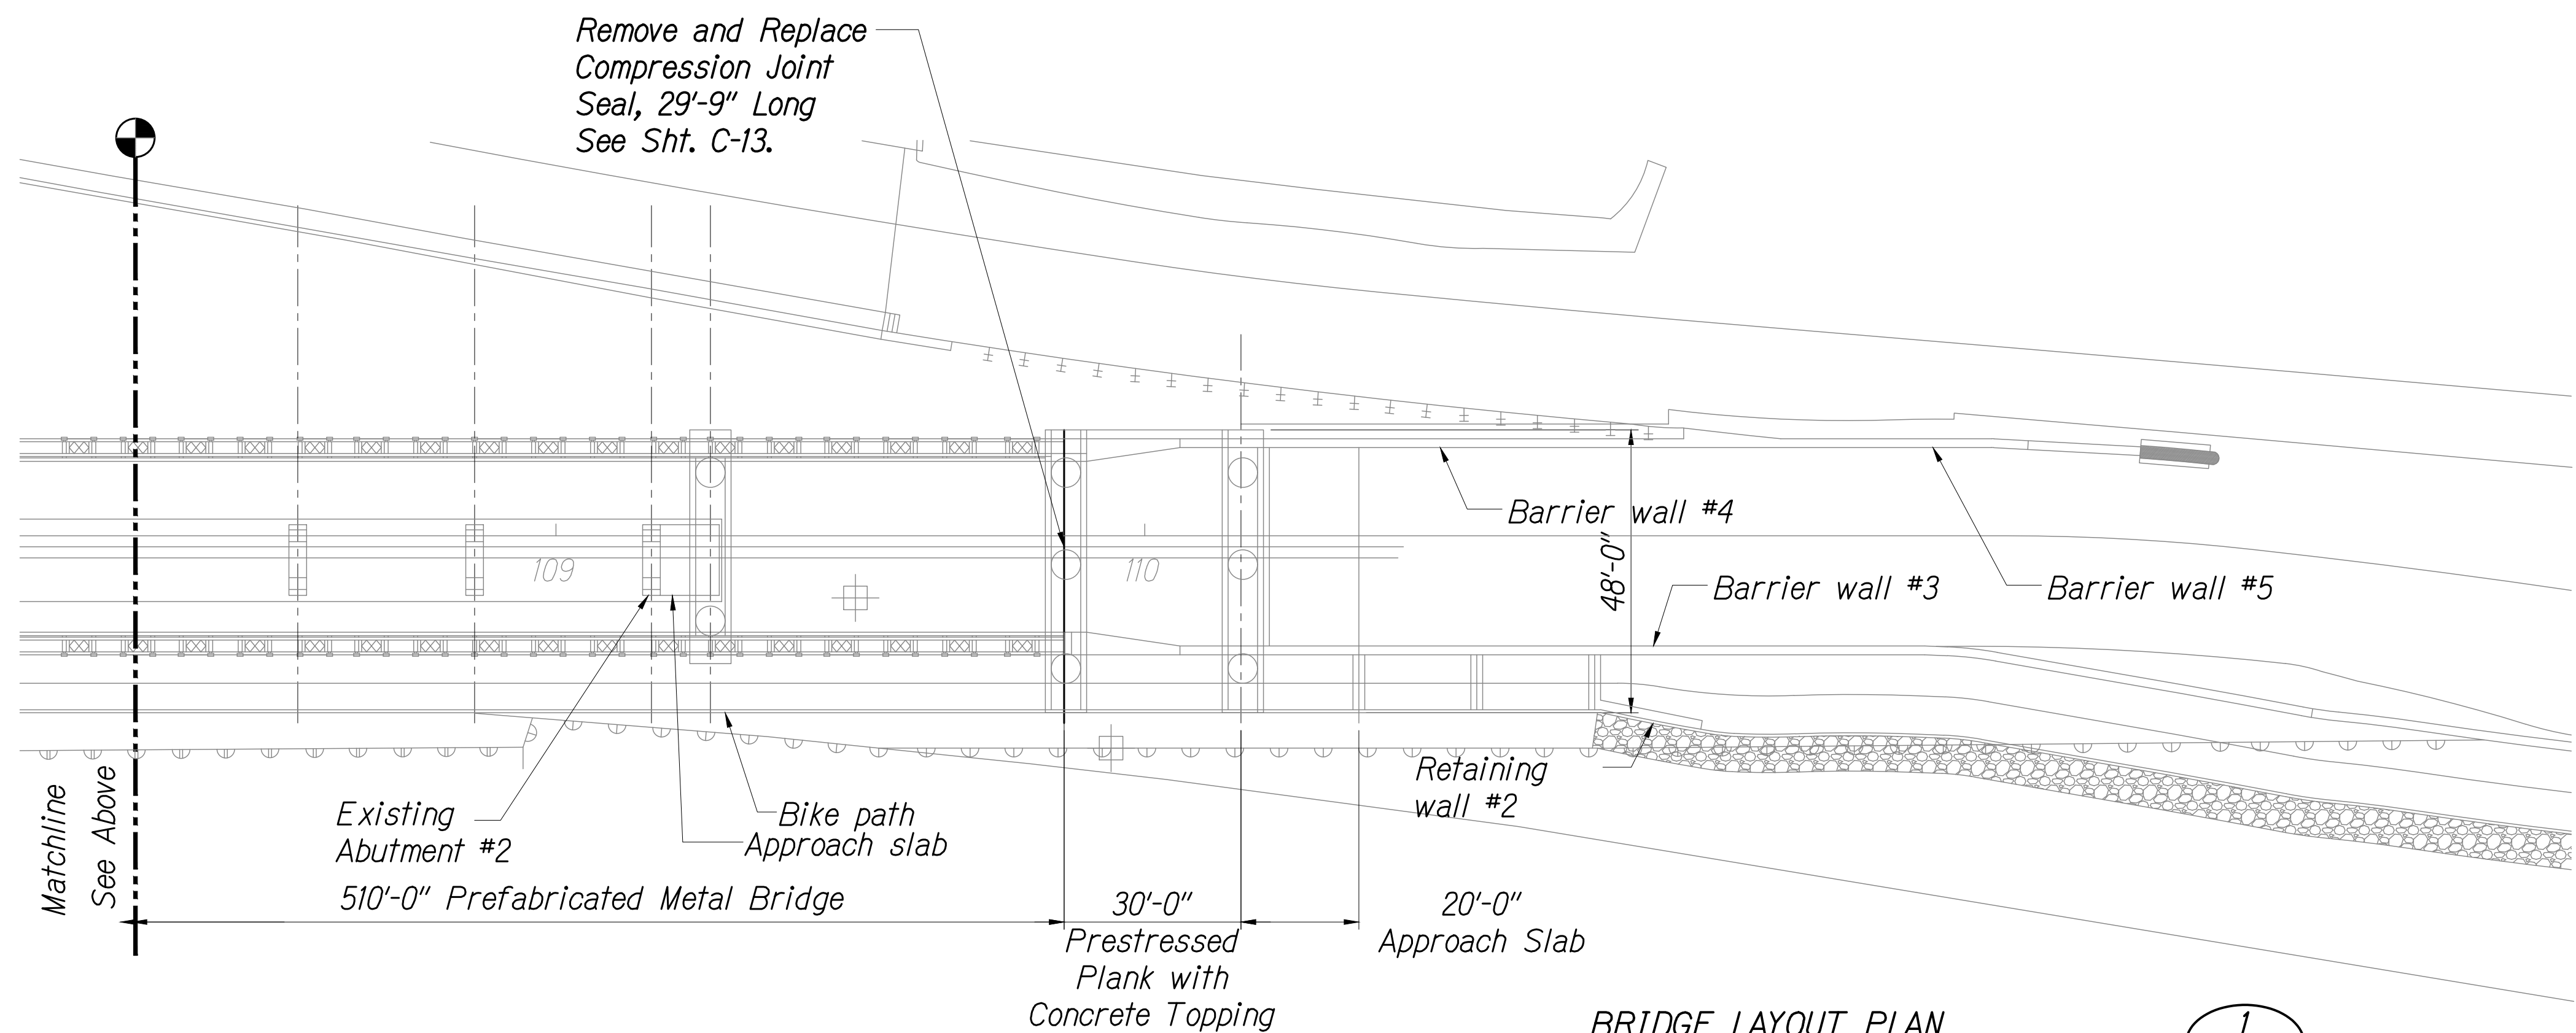

BRIDGE LAYOUT PLAN
Scale: 1" = 20'-0"

1
C-12 C-12

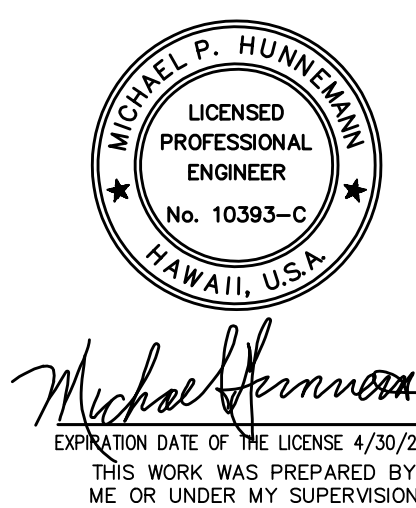

STATE OF HAWAII
DEPARTMENT OF TRANSPORTATION
HIGHWAYS DIVISION

WAILUA RIVER PLANTATION
BRIDGE

MINOR BRIDGE REPAIRS AT
VARIOUS LOCATIONS, PART 1
KAUAI, HAWAII
PROJECT NO. HWY-K-02-23M

Scale: As Shown Date: May 2023

C-12 SHEET No. 22 OF 41 SHEETS

ORIGINAL PLAN	SURVEY PLOTTED BY	DATE
NOTE BOOK	DRAWN BY	
	TRACED BY	
	DESIGNED BY	
	CHECKED BY	
No.		