



FED. ROAD DIST. NO.	STATE	PROJ. NO.	FISCAL YEAR	SHEET NO.	TOTAL SHEETS
HAWAII	HAW.	HWY-K-03-04M	2004	10	20

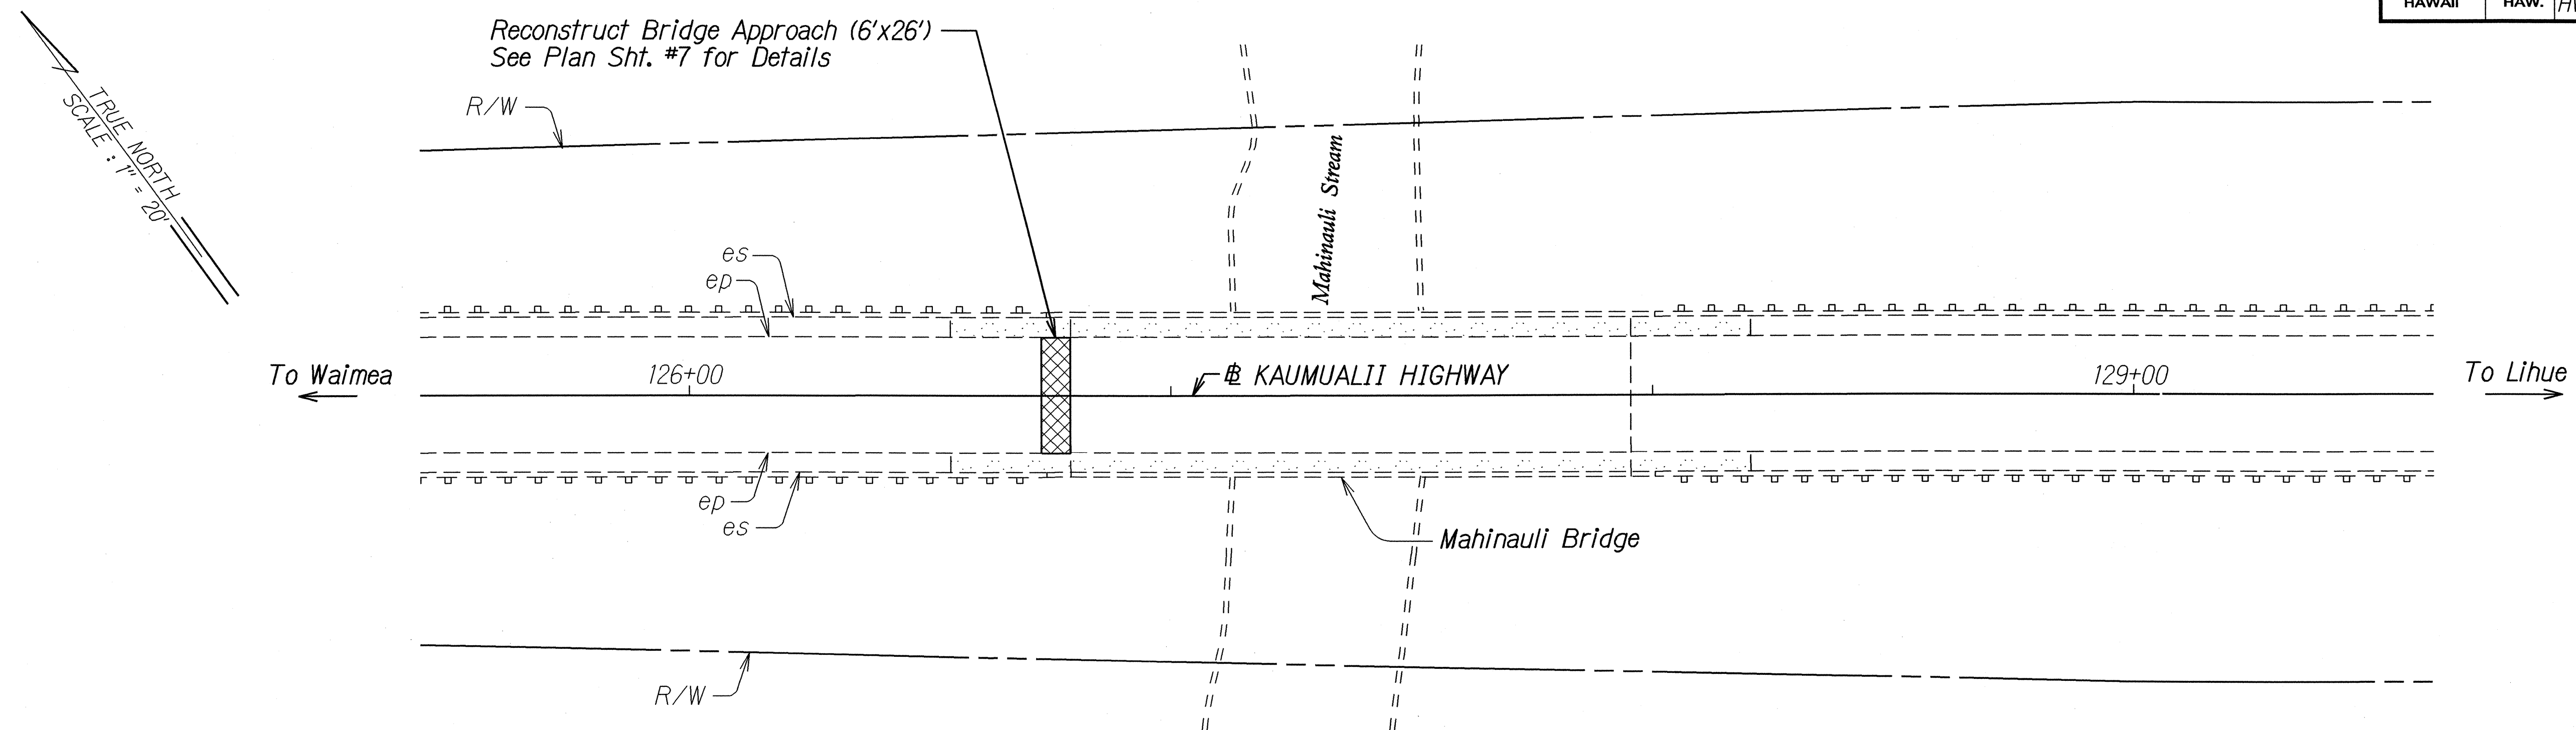

MAHINAULI BRIDGE AT M.P. 20.33

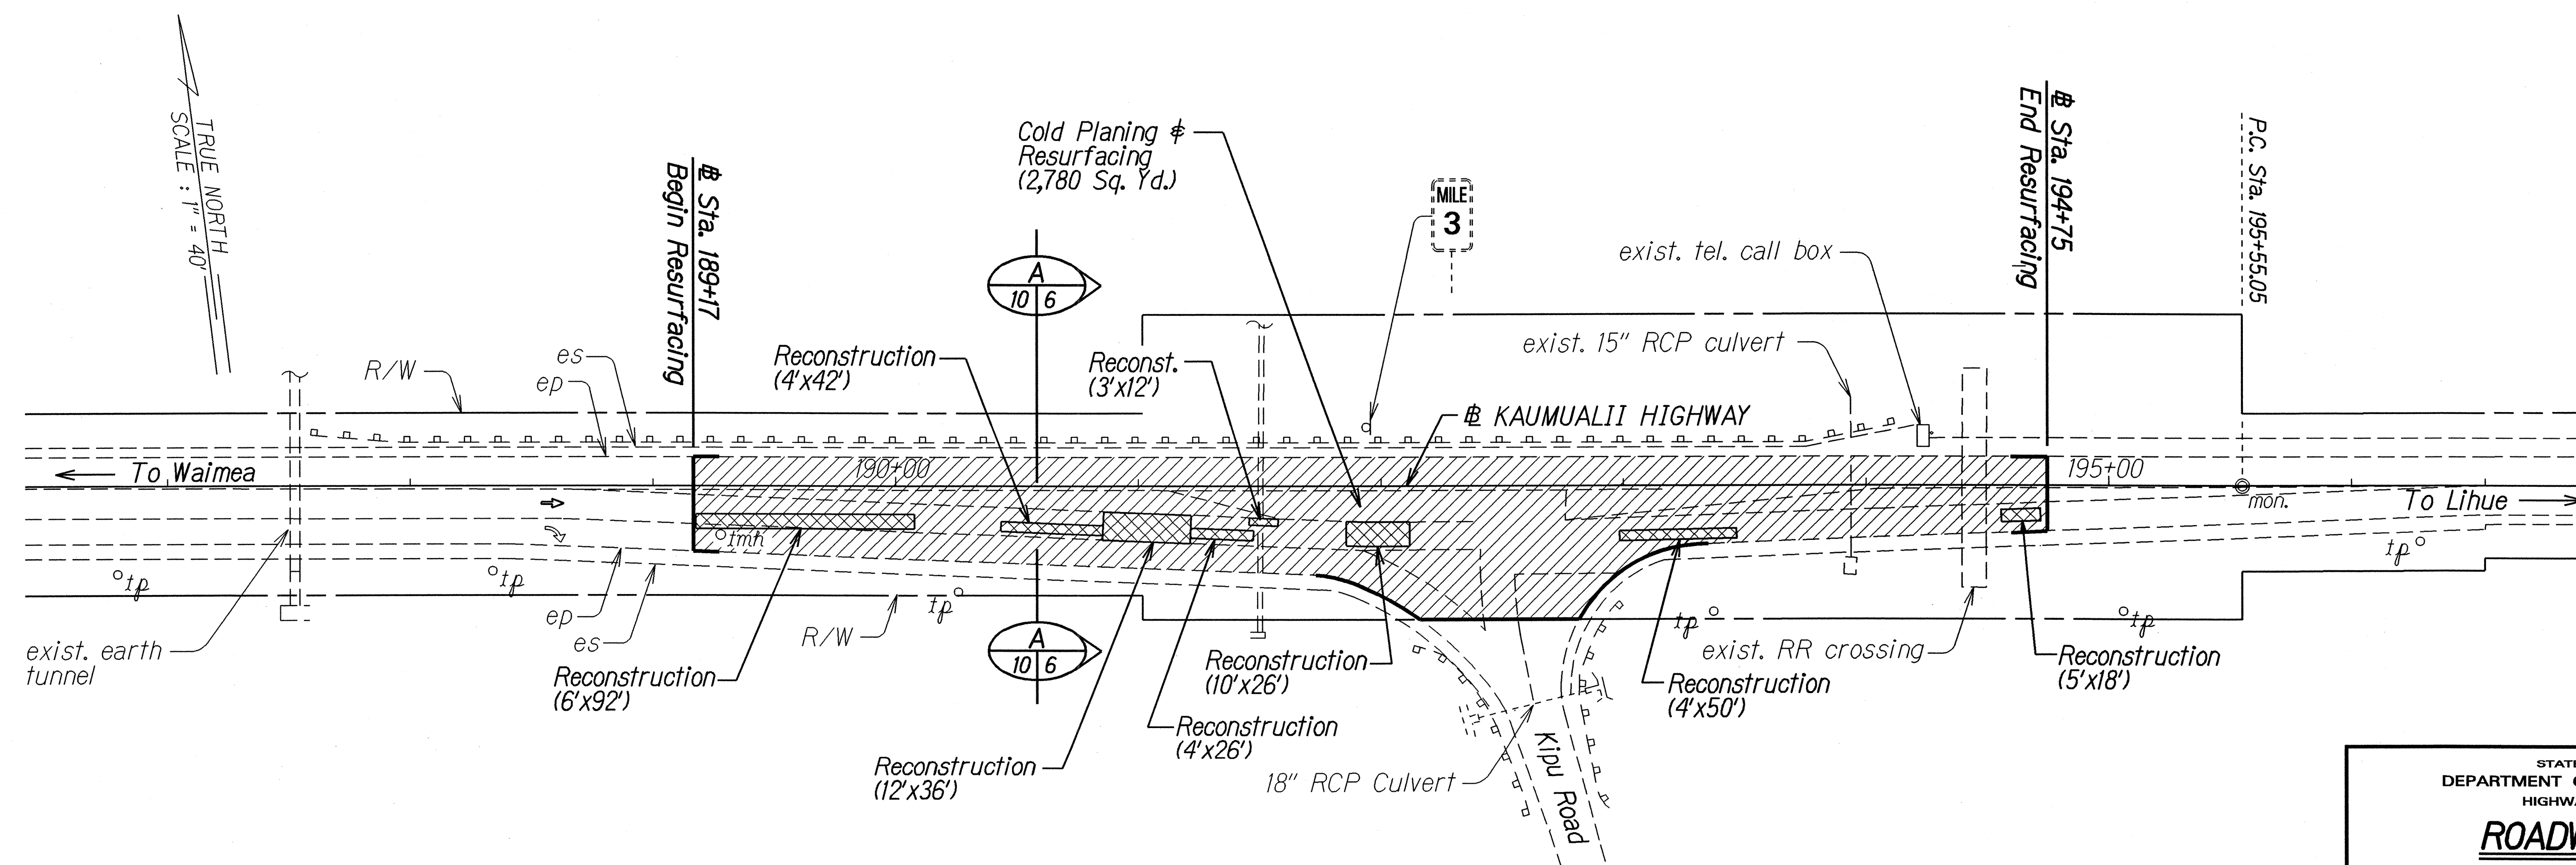

KAUMUALII HIGHWAY - KIPU ROAD INTERSECTION AT M.P. 2.95

DATE	2/25/03
SURVEY PLOTTED BY	
DESIGNED BY	
QUANTITIES BY	
CHECKED BY	
NOTE BOOK	
FILE NO.	

STATE OF HAWAII
DEPARTMENT OF TRANSPORTATION
HIGHWAYS DIVISION

ROADWAY PLAN

KAUMUALII HIGHWAY & KUHIO HIGHWAY


**Miscellaneous Pavement Reconstruction/
Resurfacing at Various Locations**

Project No. HWY-K-03-04M


Scale: As Shown Date: April 2004

SHEET No. 1 OF 4 SHEETS

FED. ROAD DIST. NO.	STATE	PROJ. NO.	FISCAL YEAR	SHEET NO.	TOTAL SHEETS
HAWAII	HAW.	HWY-K-03-04M	2004	12	20

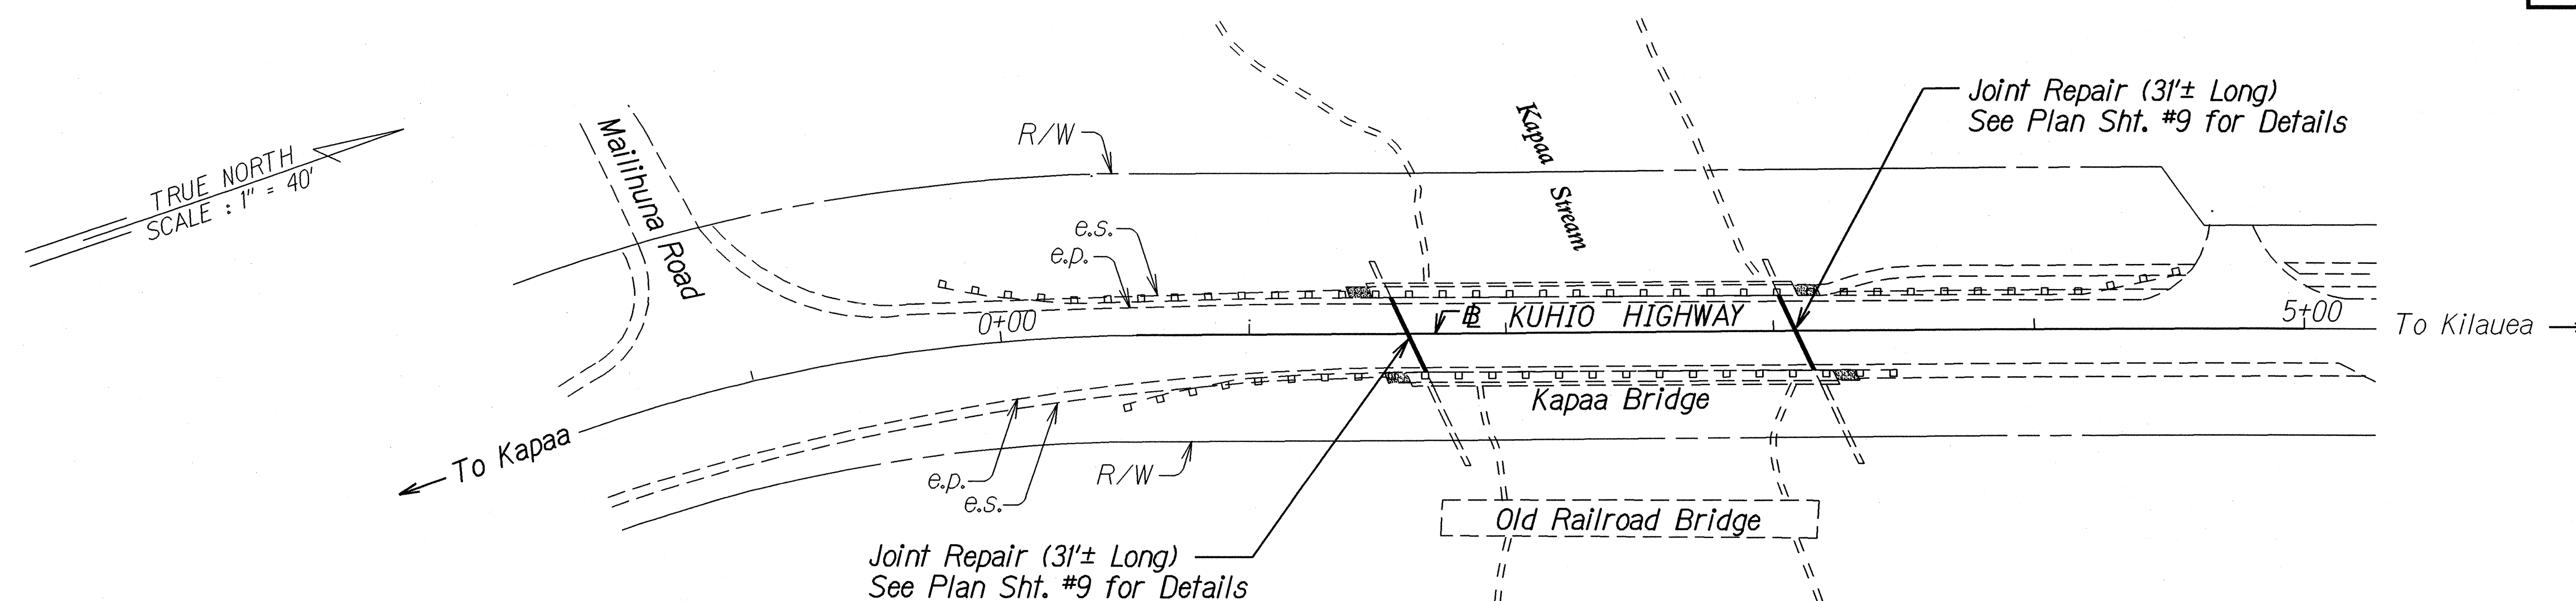

KAPAA STREAM BRIDGE AT M.P. 9.89

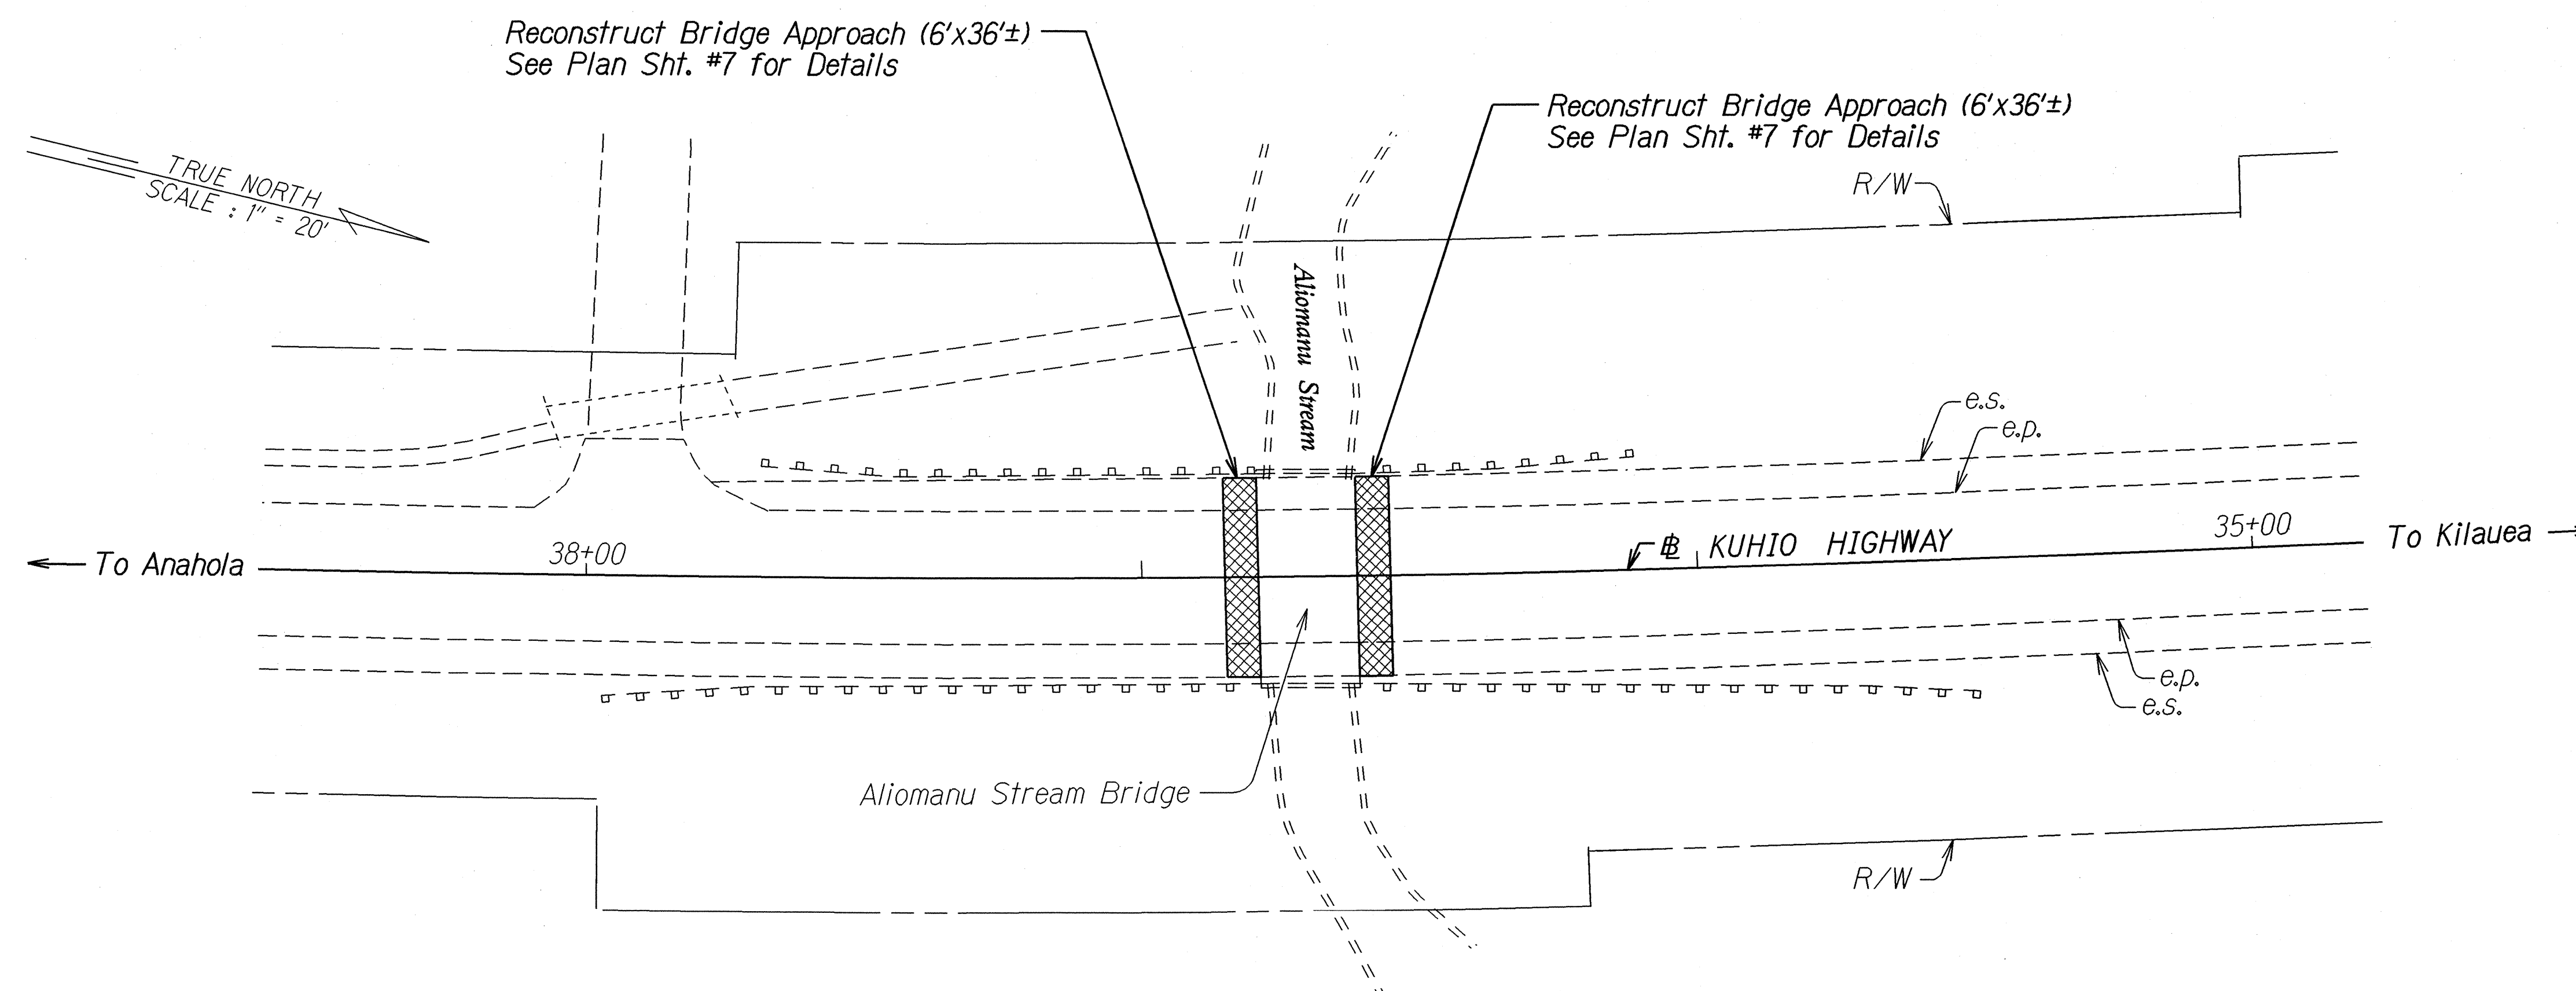

ALIOMANU STREAM BRIDGE AT M.P. 14.95

DESIGNED BY	DATE
DRAWN BY	2/25/04
CHECKED BY	
NOTED BY	
QUANTITIES BY	
PROJECT NO.	

STATE OF HAWAII
DEPARTMENT OF TRANSPORTATION
HIGHWAYS DIVISION


ROADWAY PLAN

KAUMUALII HIGHWAY & KUHIO HIGHWAY
Miscellaneous Pavement Reconstruction/
Resurfacing at Various Locations
Project No. HWY-K-03-04M


Scale: As Shown Date: April 2004

SHEET No. 3 OF 4 SHEETS

FED. ROAD DIST. NO.	STATE	PROJ. NO.	FISCAL YEAR	SHEET NO.	TOTAL SHEETS
HAWAII	HAW.	HWY-K-03-04M	2004	13	20

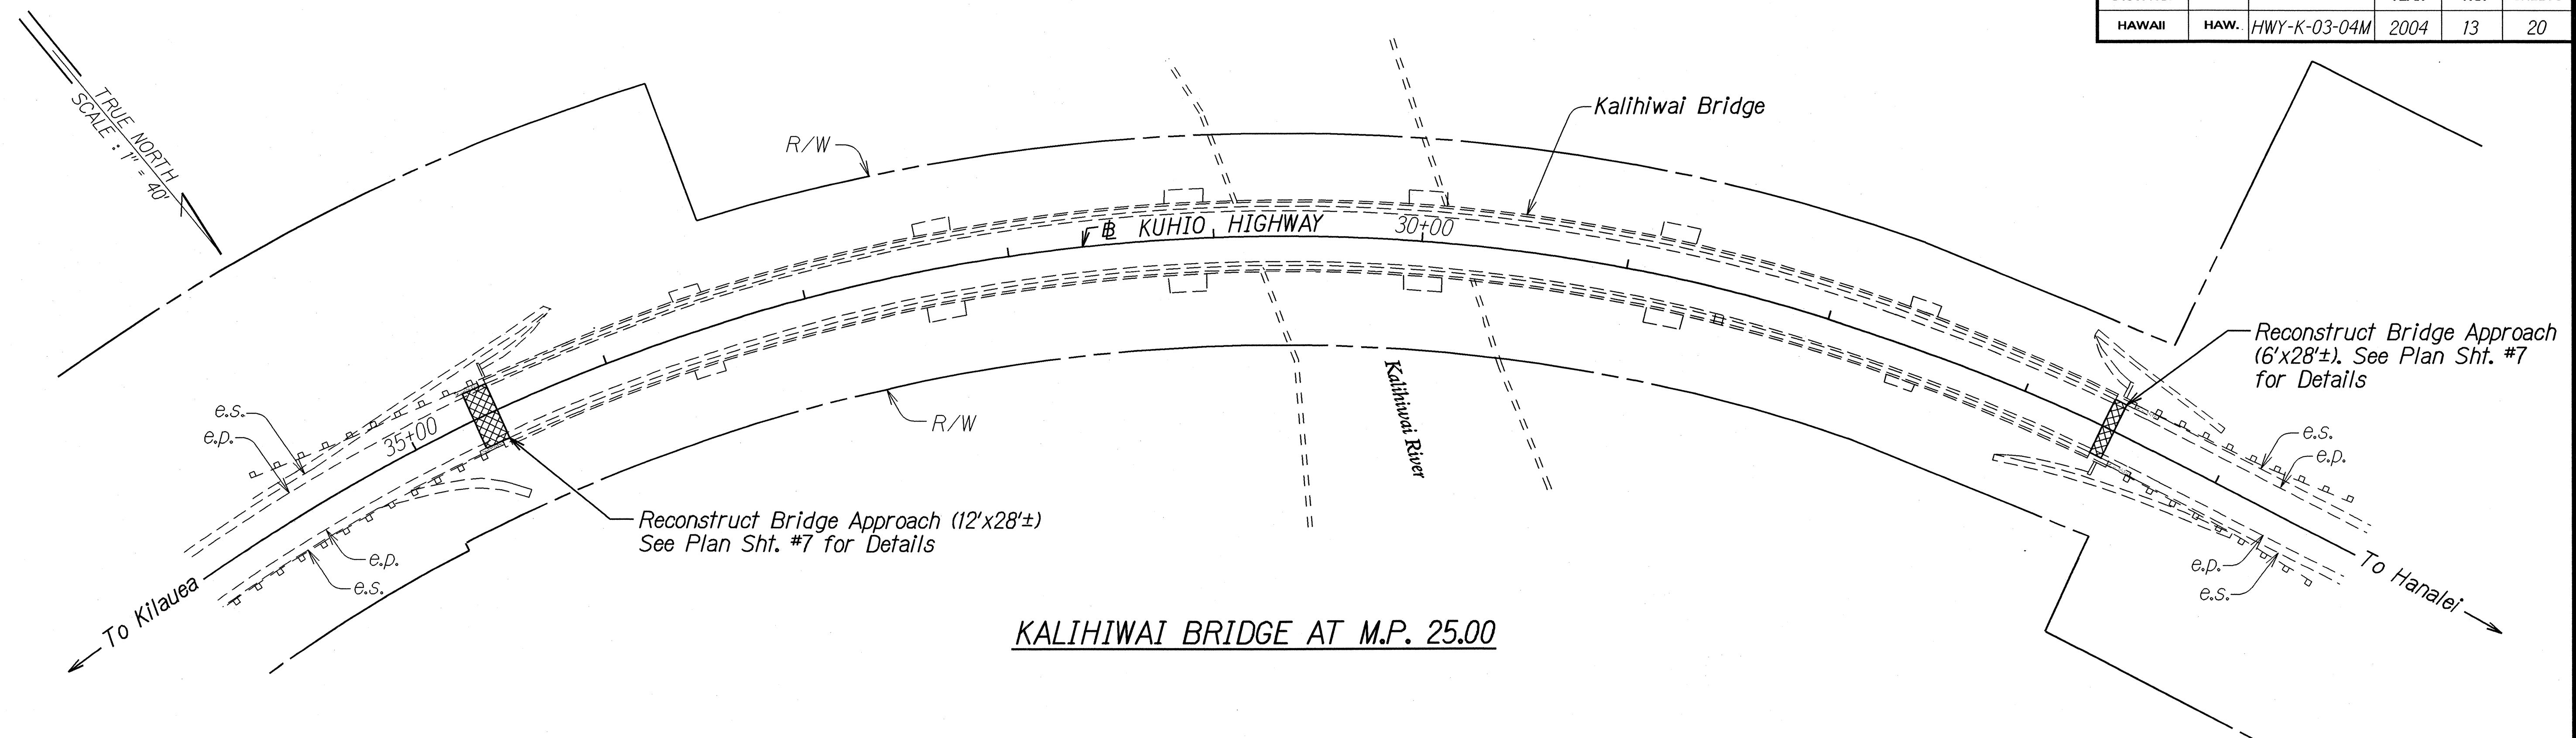

KALIHIAWAI BRIDGE AT M.P. 25.00

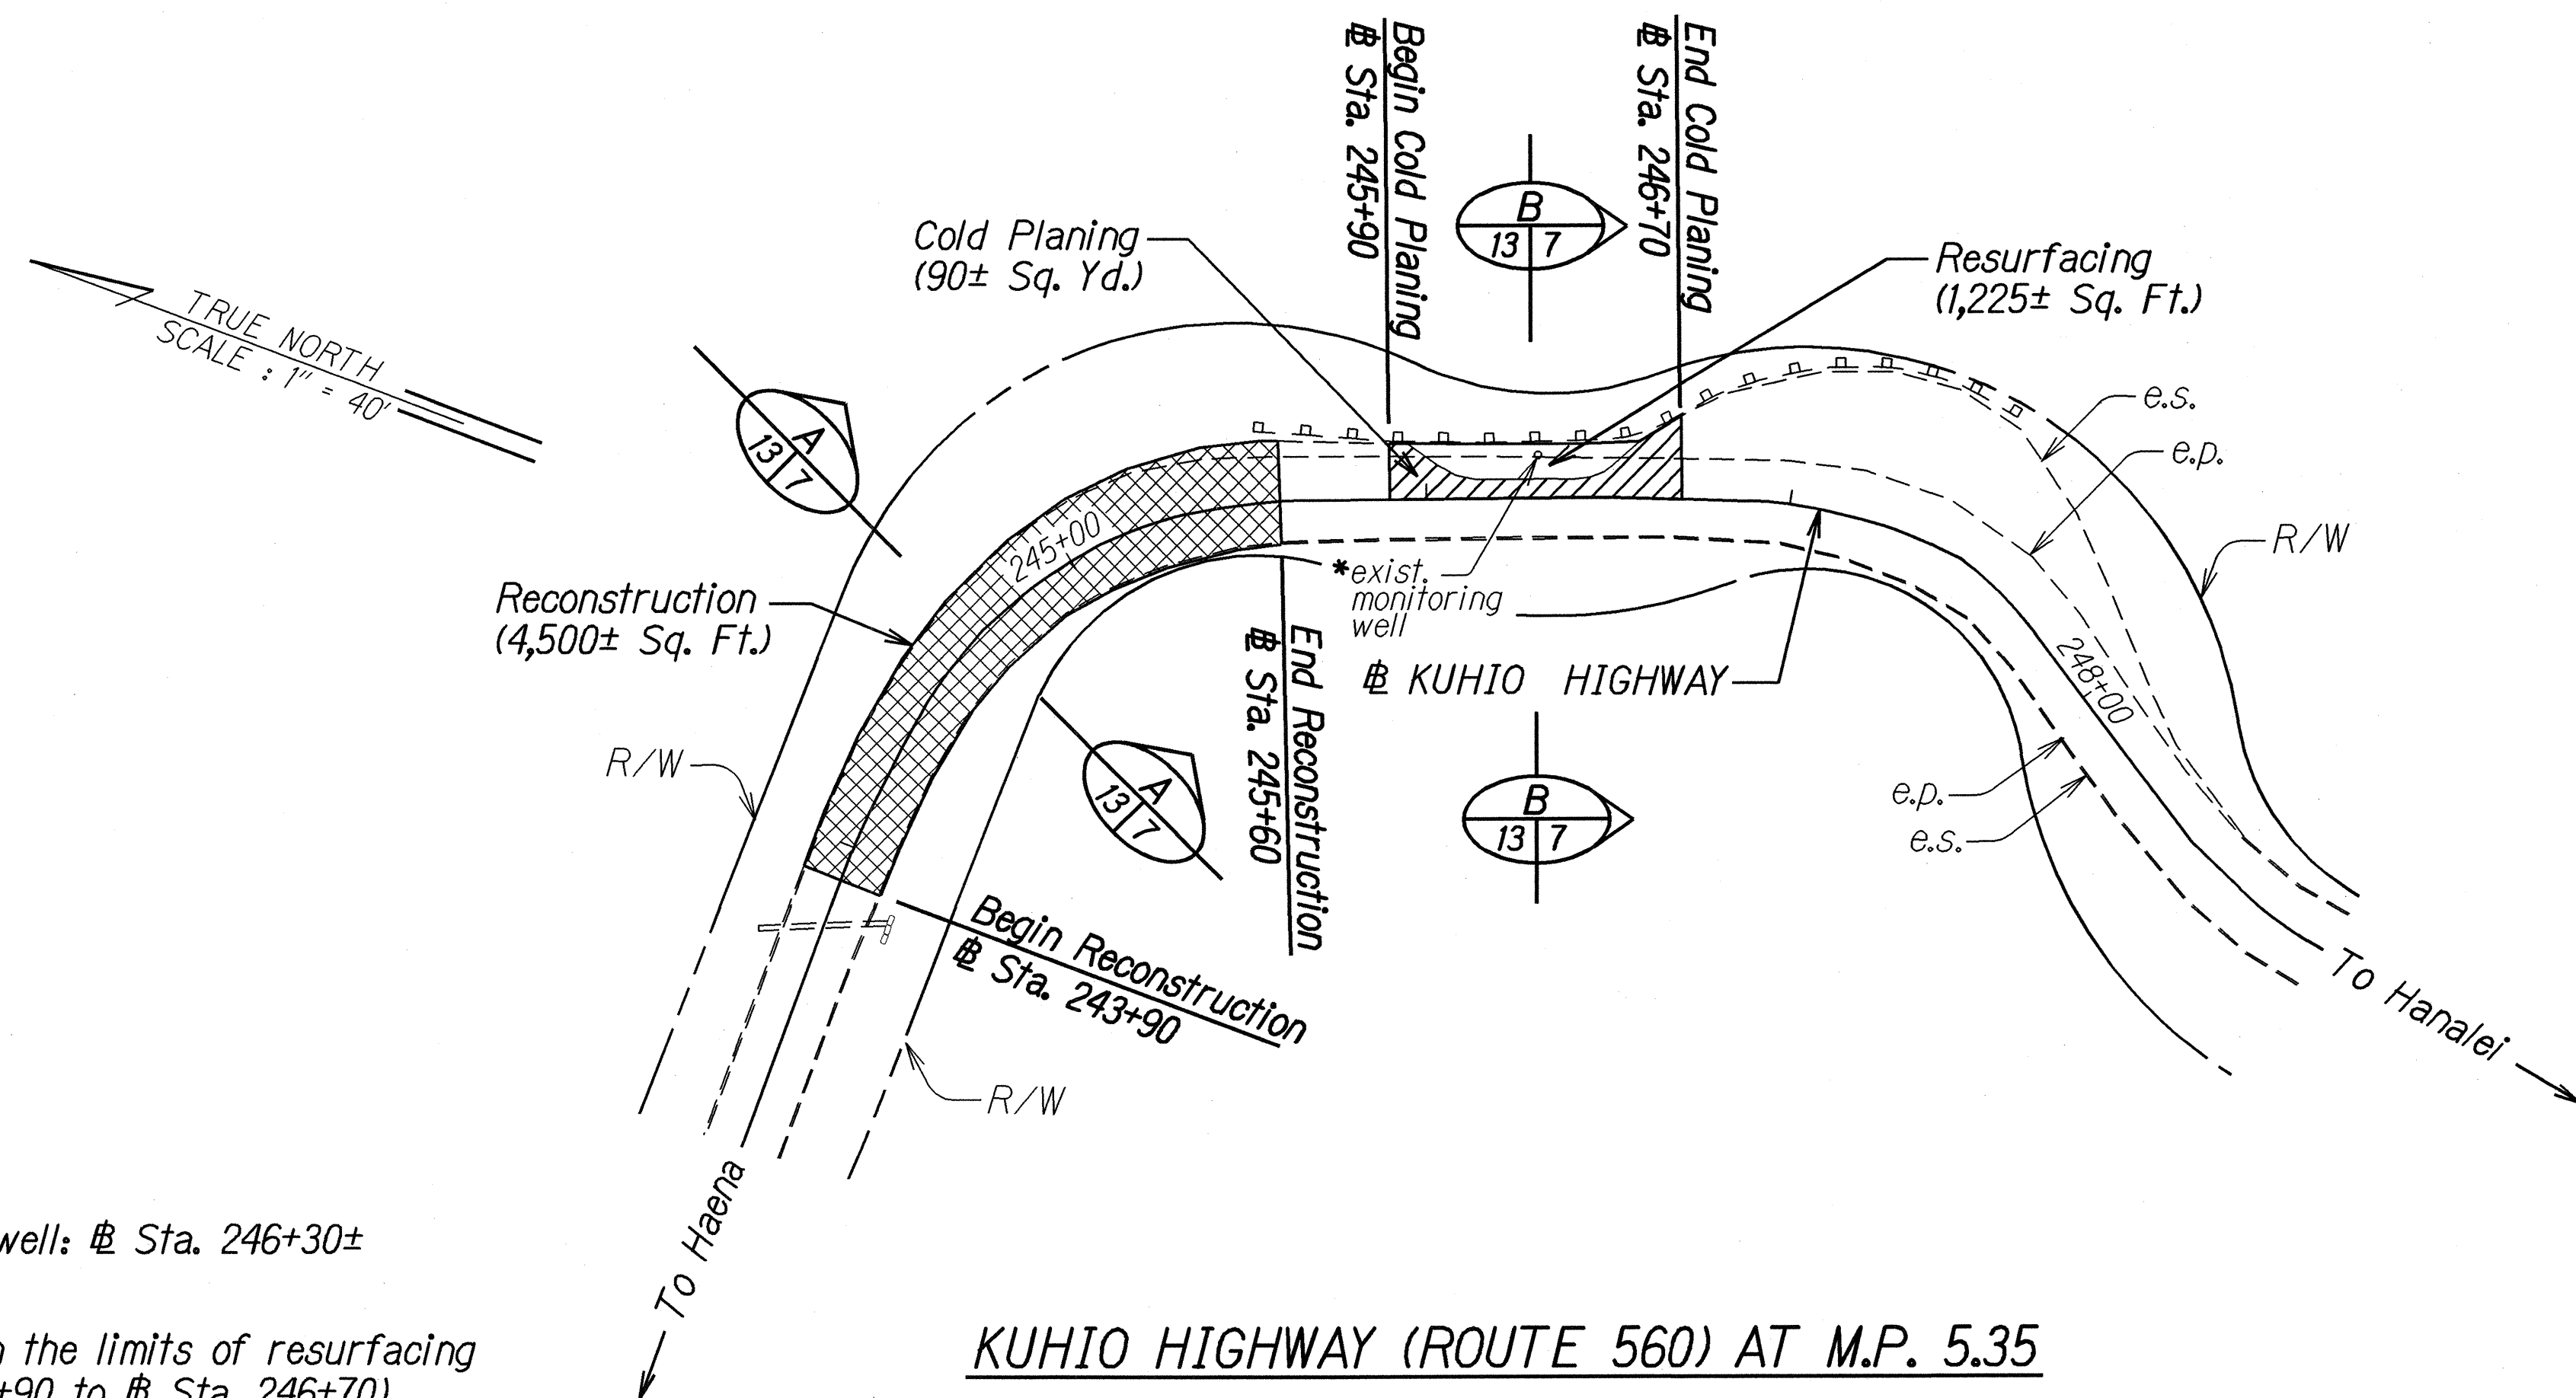

KUHIO HIGHWAY (ROUTE 560) AT M.P. 5.35

NOTES:

1. Approximate location of existing monitoring well: @ Sta. 246+30± o/s 11.45' Lt.
2. Vibratory equipment shall not be used within the limits of resurfacing area on Kuhio Highway, Route 560 (Sta. 245+90 to @ Sta. 246+70).

DATE	2/25/04
DESIGNED BY	
DRAWN BY	
CHECKED BY	
NOTED BY	
PROJECT NO.	HWY-K-03-04M
SHEET NO.	13
TOTAL SHEETS	20

STATE OF HAWAII
DEPARTMENT OF TRANSPORTATION
HIGHWAYS DIVISION

ROADWAY PLAN

KAUMUALII HIGHWAY & KUHIO HIGHWAY

Miscellaneous Pavement Reconstruction/

Resurfacing at Various Locations

Project No. HWY-K-03-04M

Scale: 1"=40' Date: April 2004

SHEET No. 4 OF 4 SHEETS