


DIST. NO.	STATE	PROJ. NO.	FISCAL YEAR	SHEET NO.	TOTAL SHEETS
HAWAII	HAW.	HWY K-02-78	1975	6	10


ESTIMATED QUANTITIES

Struct. Exc.	10.5 C.Y.
36" R.C.P. (Class IV)	12 L.F.
Concrete	1.8 C.Y.
Class B Concrete	5.88 C.Y.

Note: Reinforcing Steel to be incidental to Class B Concrete.

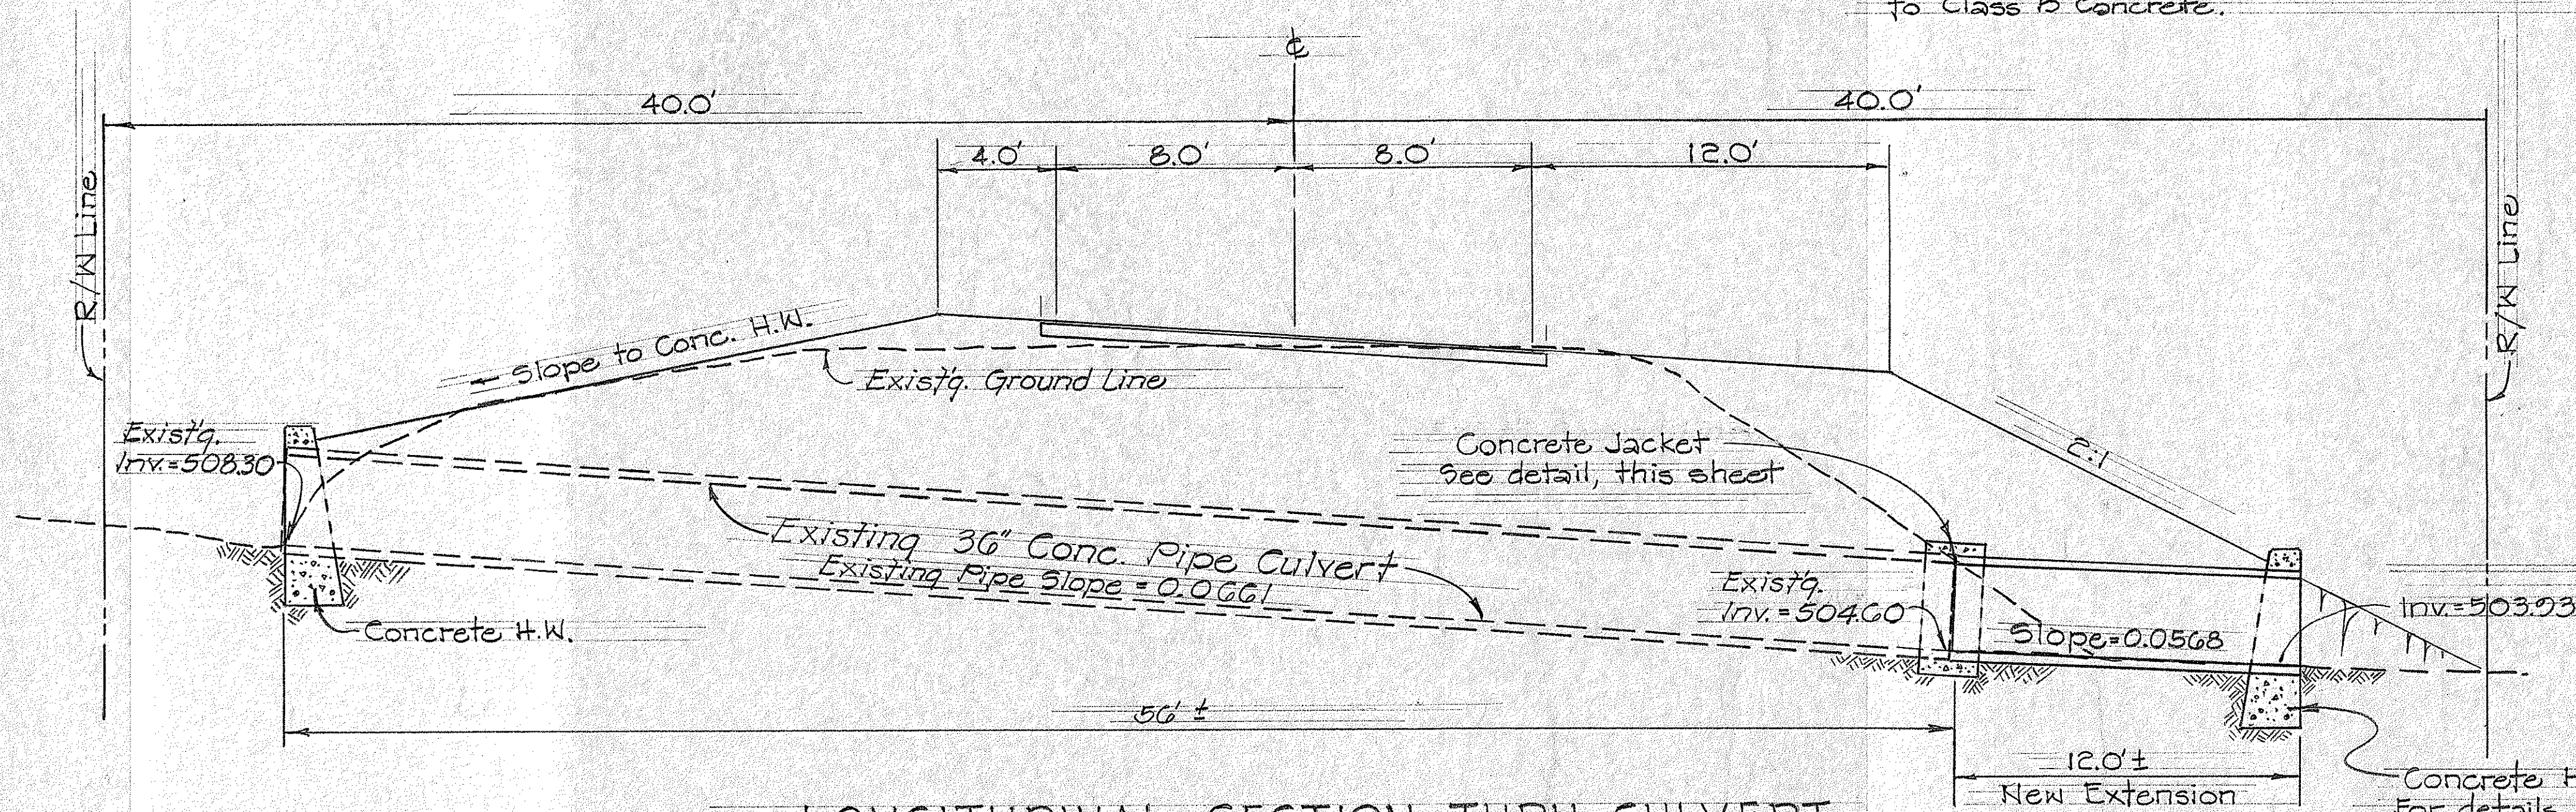

LONGITUDINAL SECTION THRU CULVERT
AT STA. 145+71
Scale: 1/4" = 1'-0"

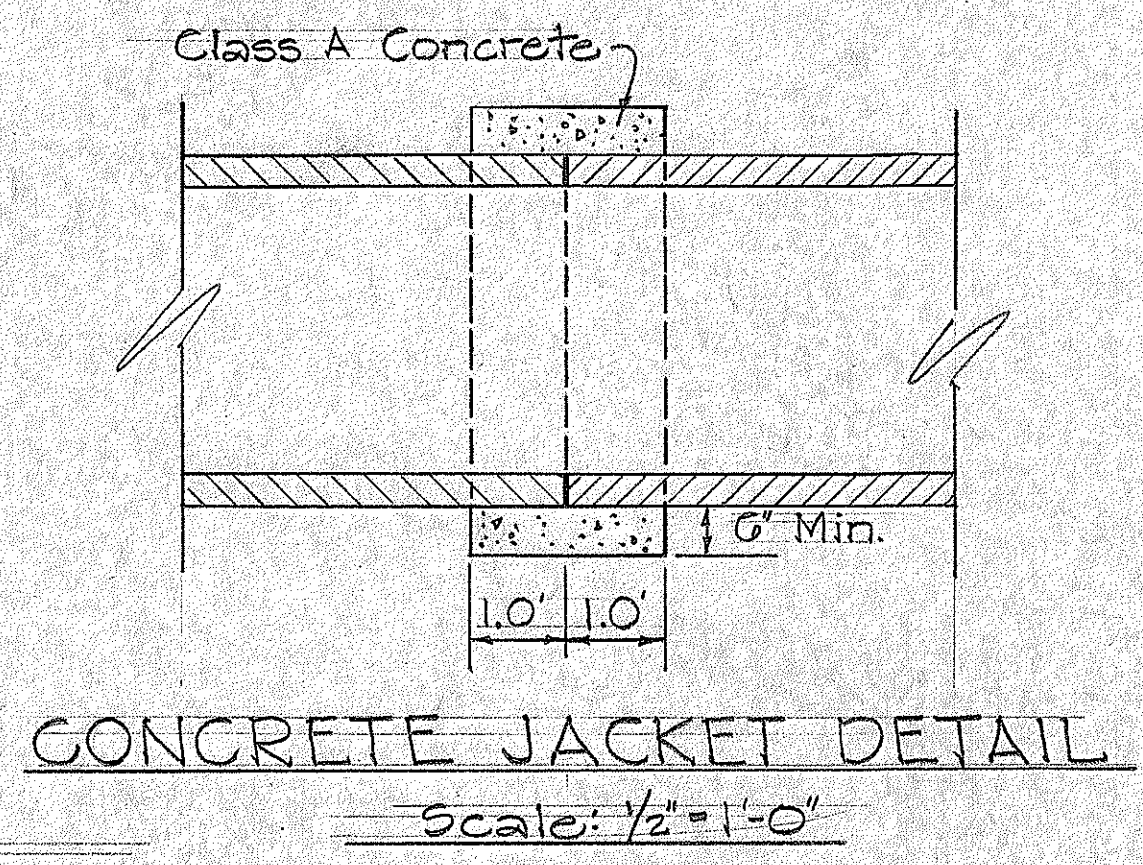

CONCRETE JACKET DETAIL
Scale: 1/2" = 1'-0"

DATE	_____
SURVEY PLOTTED BY	_____
DRAWN BY	_____
CHECKED BY	_____
QUANTITIES BY	_____
CHECKED BY	_____
ORIGINAL PLAN	_____
NOTE BOOK	_____
No.	_____

STATE OF HAWAII
DEPARTMENT OF TRANSPORTATION
HIGHWAYS DIVISION

KAILUA FALLS LOOP ROAD, KAUAI

PROJ. No. HWY K-02-78

MISCELLANEOUS DETAILS

Scale: As Shown. Jan. 1975

SHEET No. 1 OF 1 SHEETS