


GENERAL NOTES

- All azimuths are referred to "Pooku" Δ
- All elevations are referred to "Mean Sea Level" datum.
- All work to be coordinated with the University of Hawaii Experiment Station.
- Construction operation shall be conducted in such a manner as to cause as little inconvenience as possible to abutting property owners. The Contractor shall maintain access to driveways and approaches in good condition.
- The contractor shall keep at least one lane open to traffic during his working hours and both lanes open to traffic during non-working hours.


True North
Scale: 1"=20'

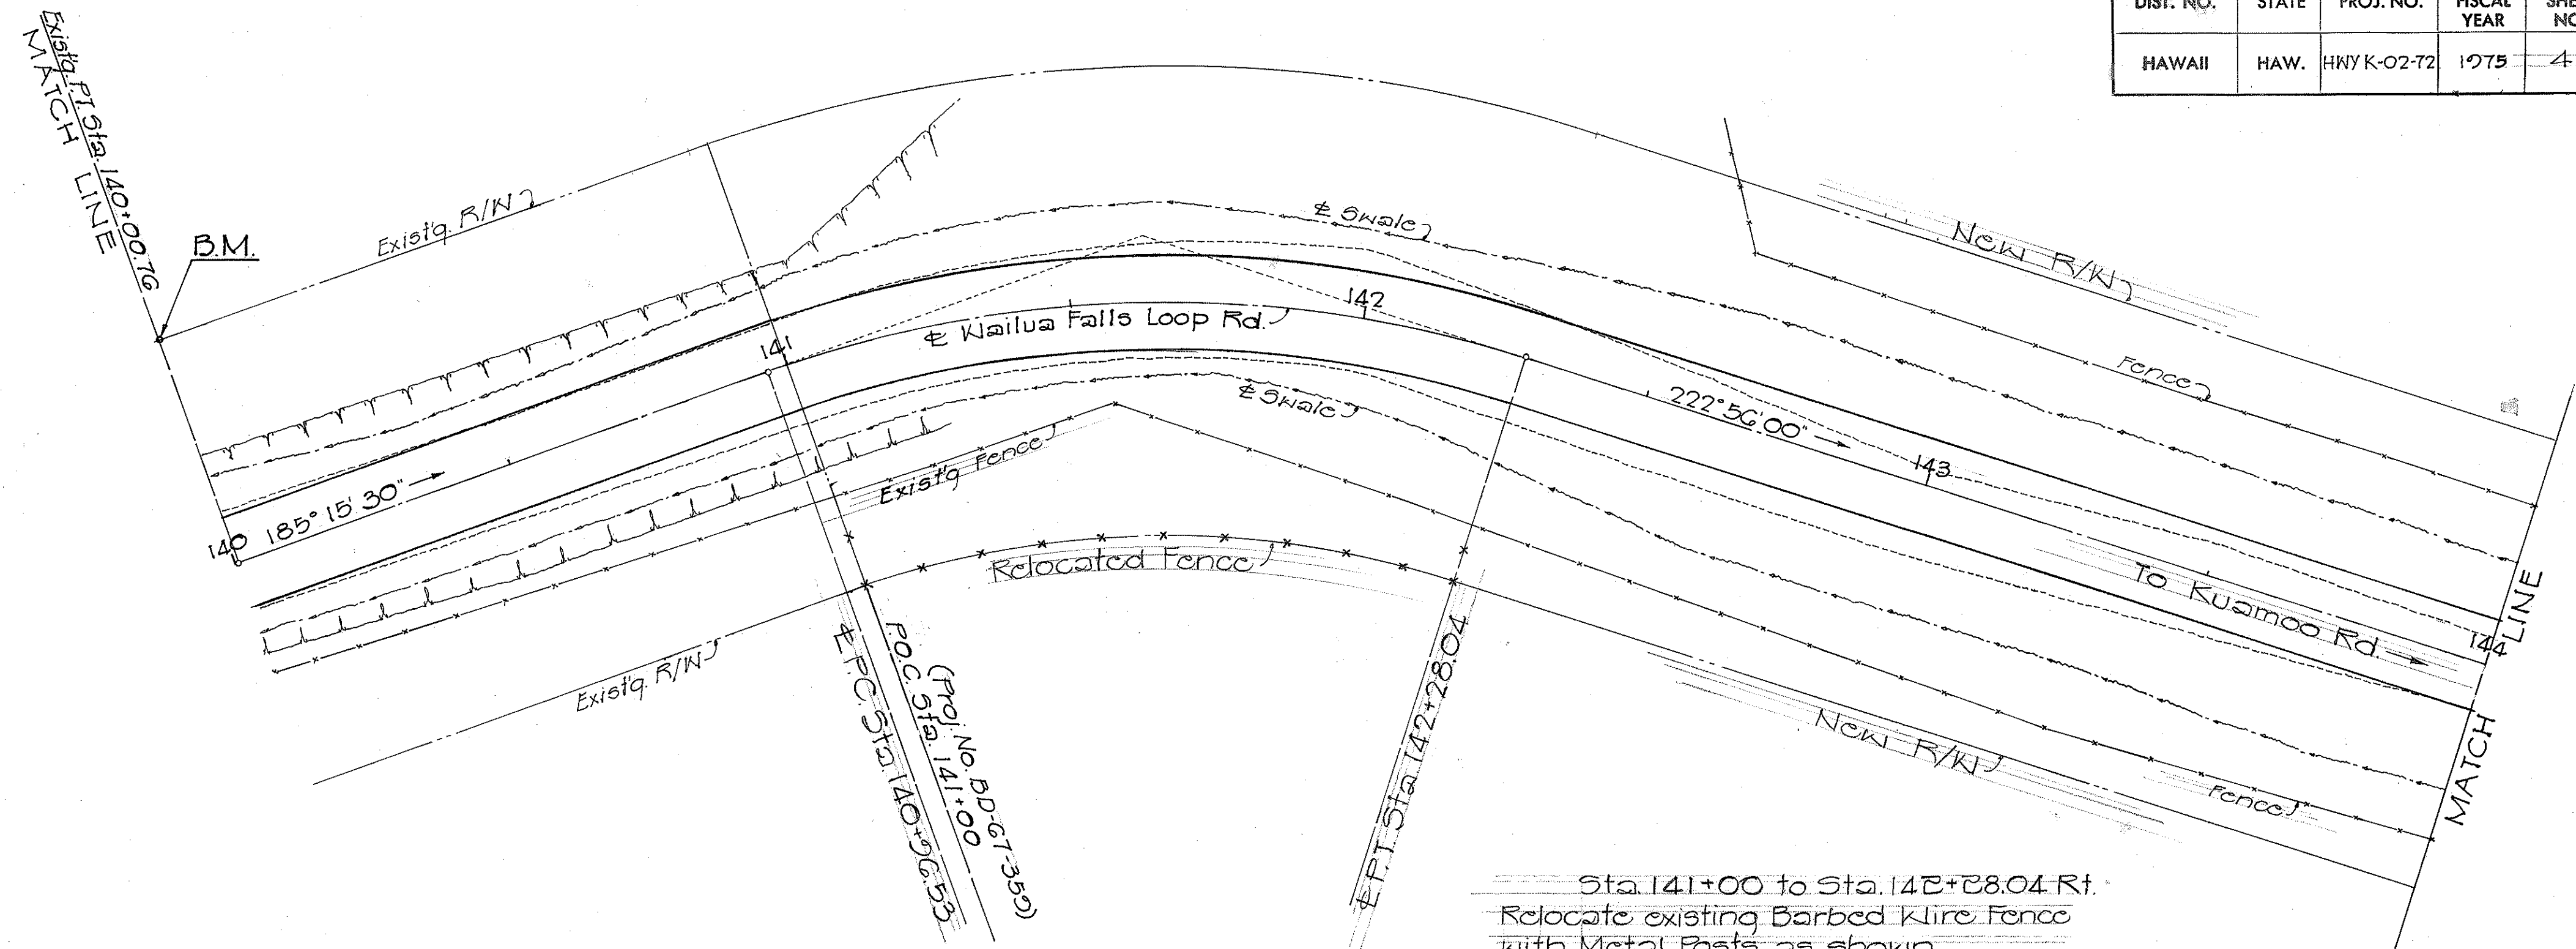

Sta. 141+00 to Sta. 142+28.04 Rt.
Relocate existing Barbed Wire Fence
with Metal Posts as shown.
Est. Quant.
Relocated Fence 120 LF.

B.M. = 3/4" Pipe @ R/W PT. Sta. 140+00.76 Elev. = 266.72

Curve Data
Δ = 37° 40' 30"
R = 200.0'
T = 68.23'
C = 127.15'
Lc = 131.51'
SE = 0.00 ft./ft.

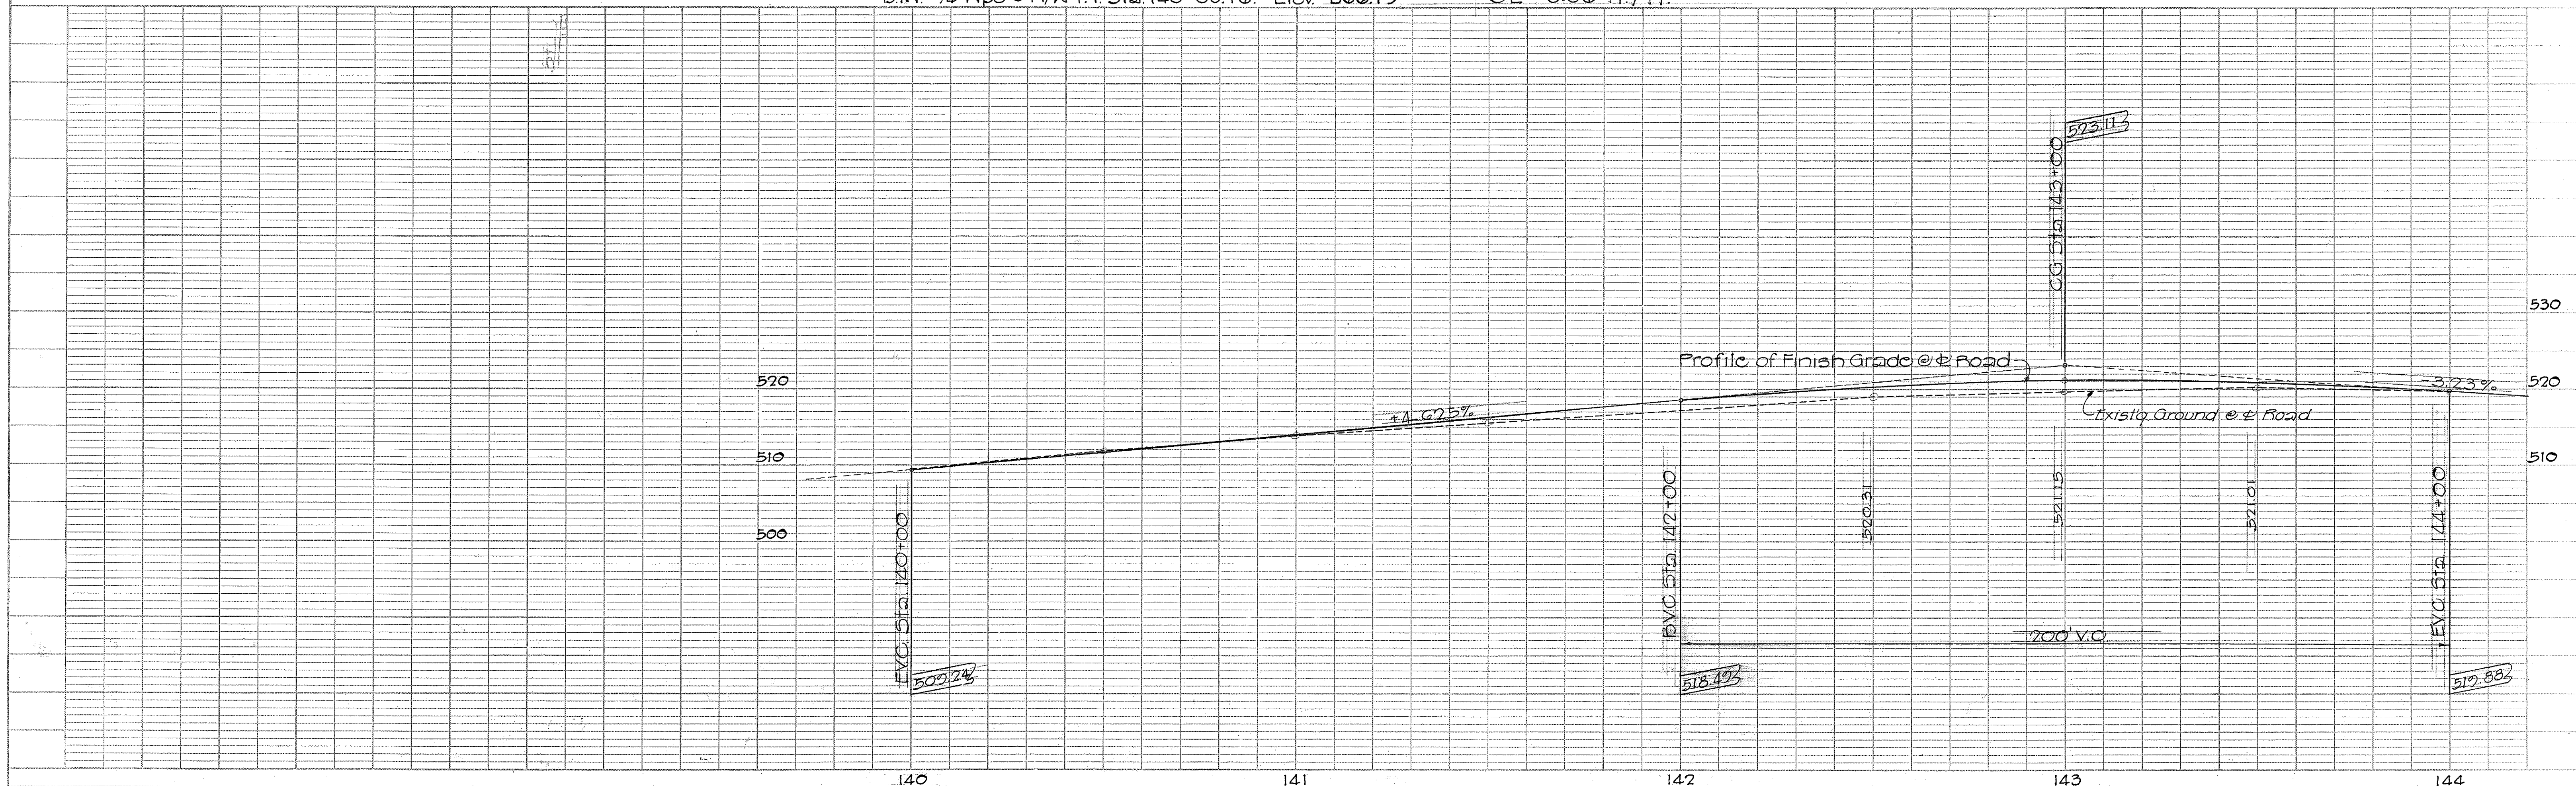

PLAN	BY	DATE
SURVEYED		
NOTE BOOK		
ALIGNMENT CHECKED		
RT. OF WAY CHECKED		
NO.		

PROFILE	BY	DATE
SURVEYED		
NOTE BOOK		
GRADES CHECKED		
STRUCTURE NOTATIONS CHECKED		
NO.		

DIST. NO.	STATE	PROJ. NO.	FISCAL YEAR	SHEET NO.	TOTAL SHEETS
HAWAII	HAW.	HKY K-02-72	1975	5	10

