


FED. ROAD DIST. NO.	STATE	FED. AID PROJ. NO.	FISCAL YEAR	SHEET NO.	TOTAL SHEETS
HAWAII	HAW	12 H	1938	3	5

GROVE FARM PLANTATION CO. LTD.

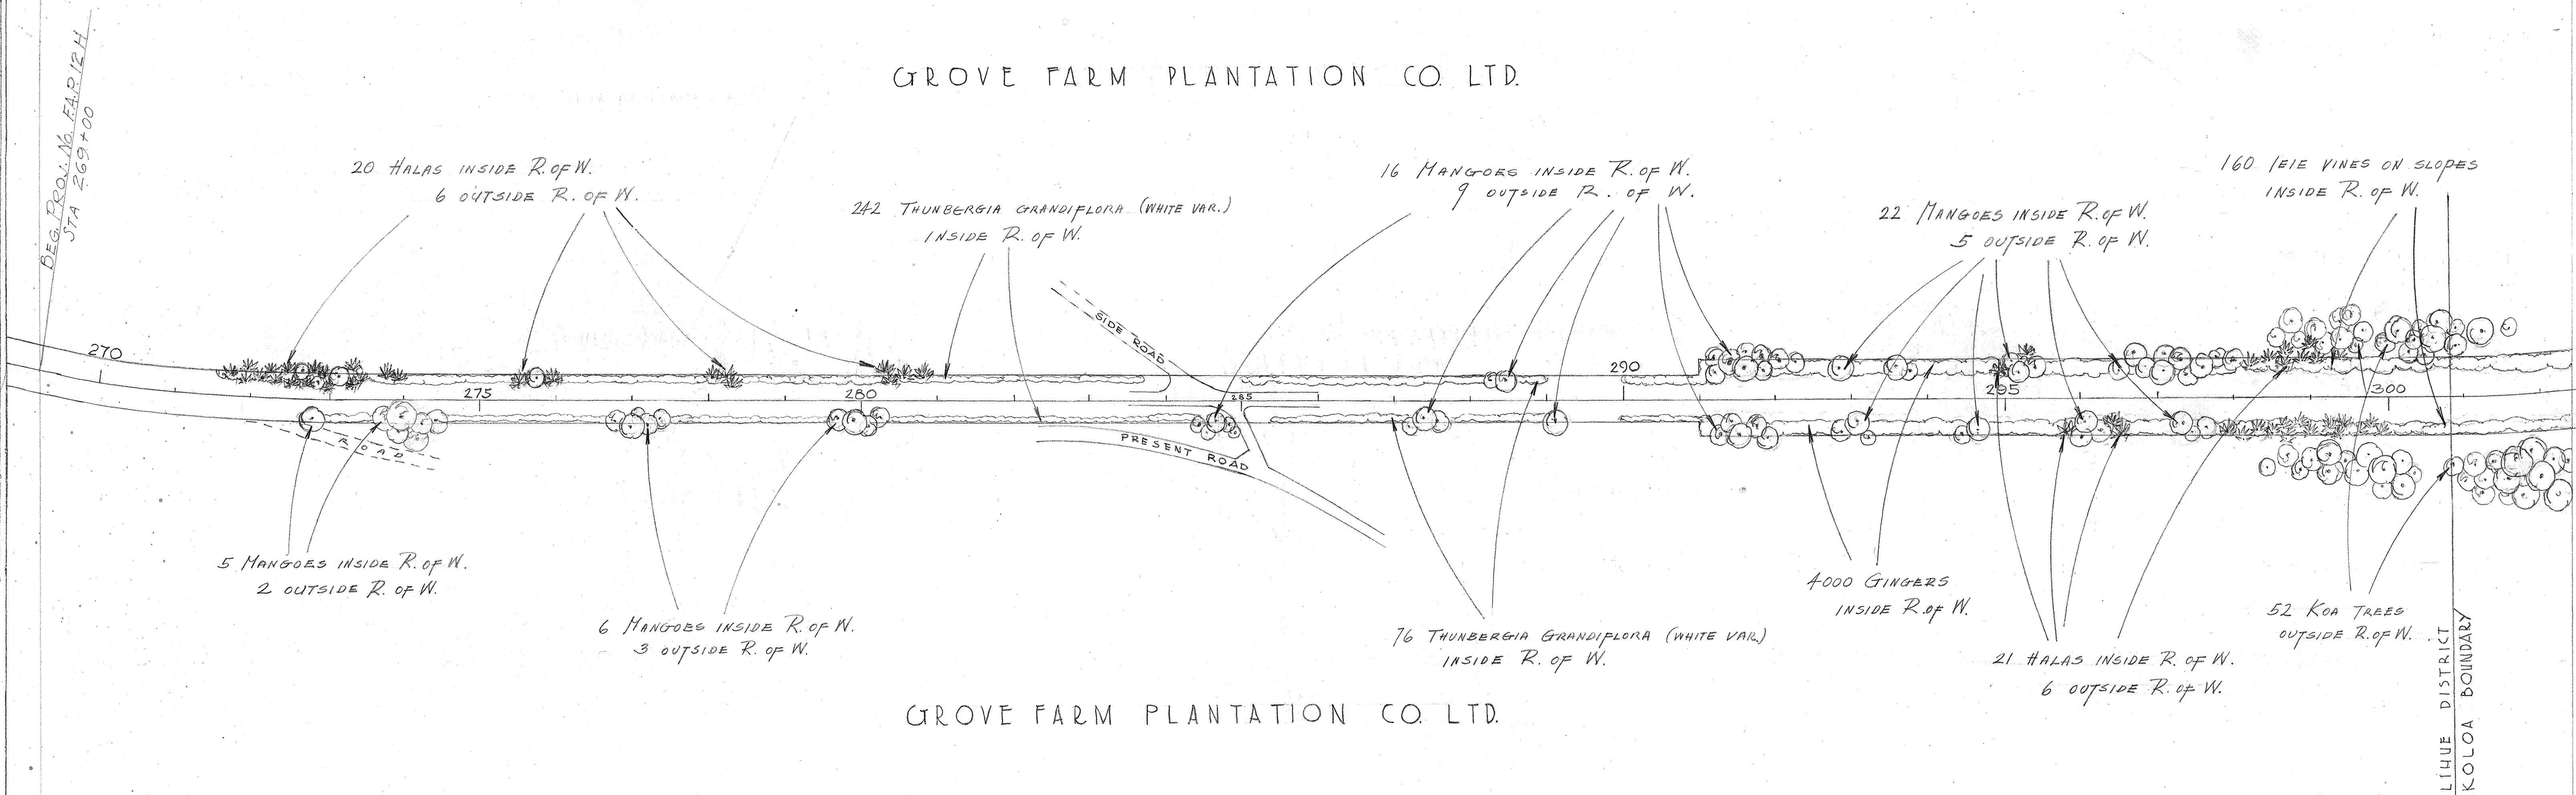


GROVE FARM PLANTATION CO. LTD.

PLANTING LIST					
NO.	BOTANICAL NAME	COMMON NAME	INSIDE R. OF W.	OUTSIDE R. OF W.	TOTAL
1	Pandanus odoratissimus	Hala trees	158	157	315
2	Acacia koa	Koa trees	42	258	300
3	Mangifera indica	Mango trees	59	26	85
4	Eucalyptus robusta	Eucalyptus trees	7	135	142
5	Lonicera japonica	Honeysuckle vines	1708		1708
6	Metrosideros polymorpha	Ohia lehua	13	94	107
7	Pandanus arnottii	Ieie vines	410		410
8	Hedychium coronarium	Gingers	5761		5761
	Thunbergia grandiflora		358		358
GRAND TOTAL			8516	670	9186

PROJ. NO. F.A.P. 12-H SHEET NO. 1

FED. ROAD DIST. NO.	STATE	FED. AID PROJ. NO.	FISCAL YEAR	SHEET NO.	TOTAL SHEETS
HAWAII	HAW	12 H	1938	5	5

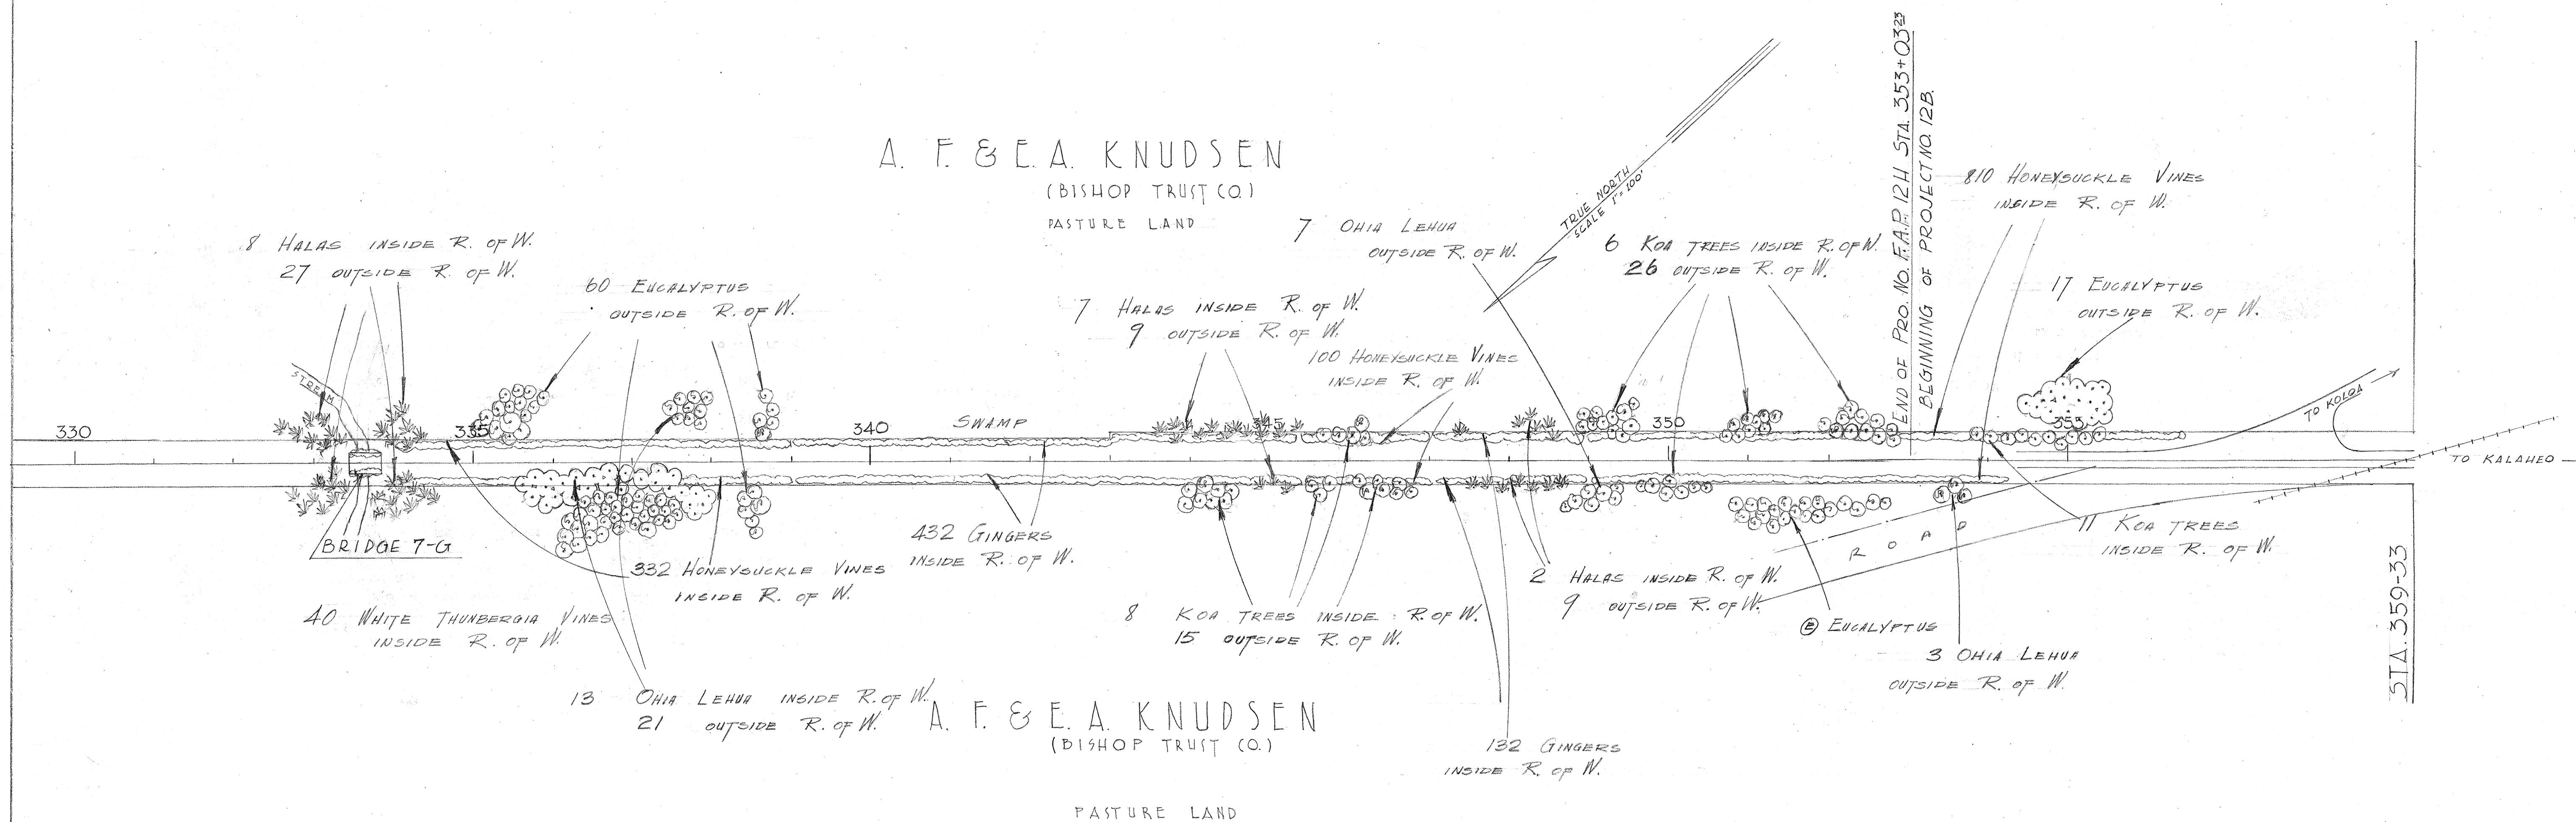

PROJ. NO. F.A.P. 12-H SHEET NO. 3

4446.5