


FED. ROAD DIST. NO.	STATE	FED. AID PROJ. NO.	FISCAL YEAR	SHEET NO.	TOTAL SHEETS
HAWAII	HAW	12 H	1938	2	5

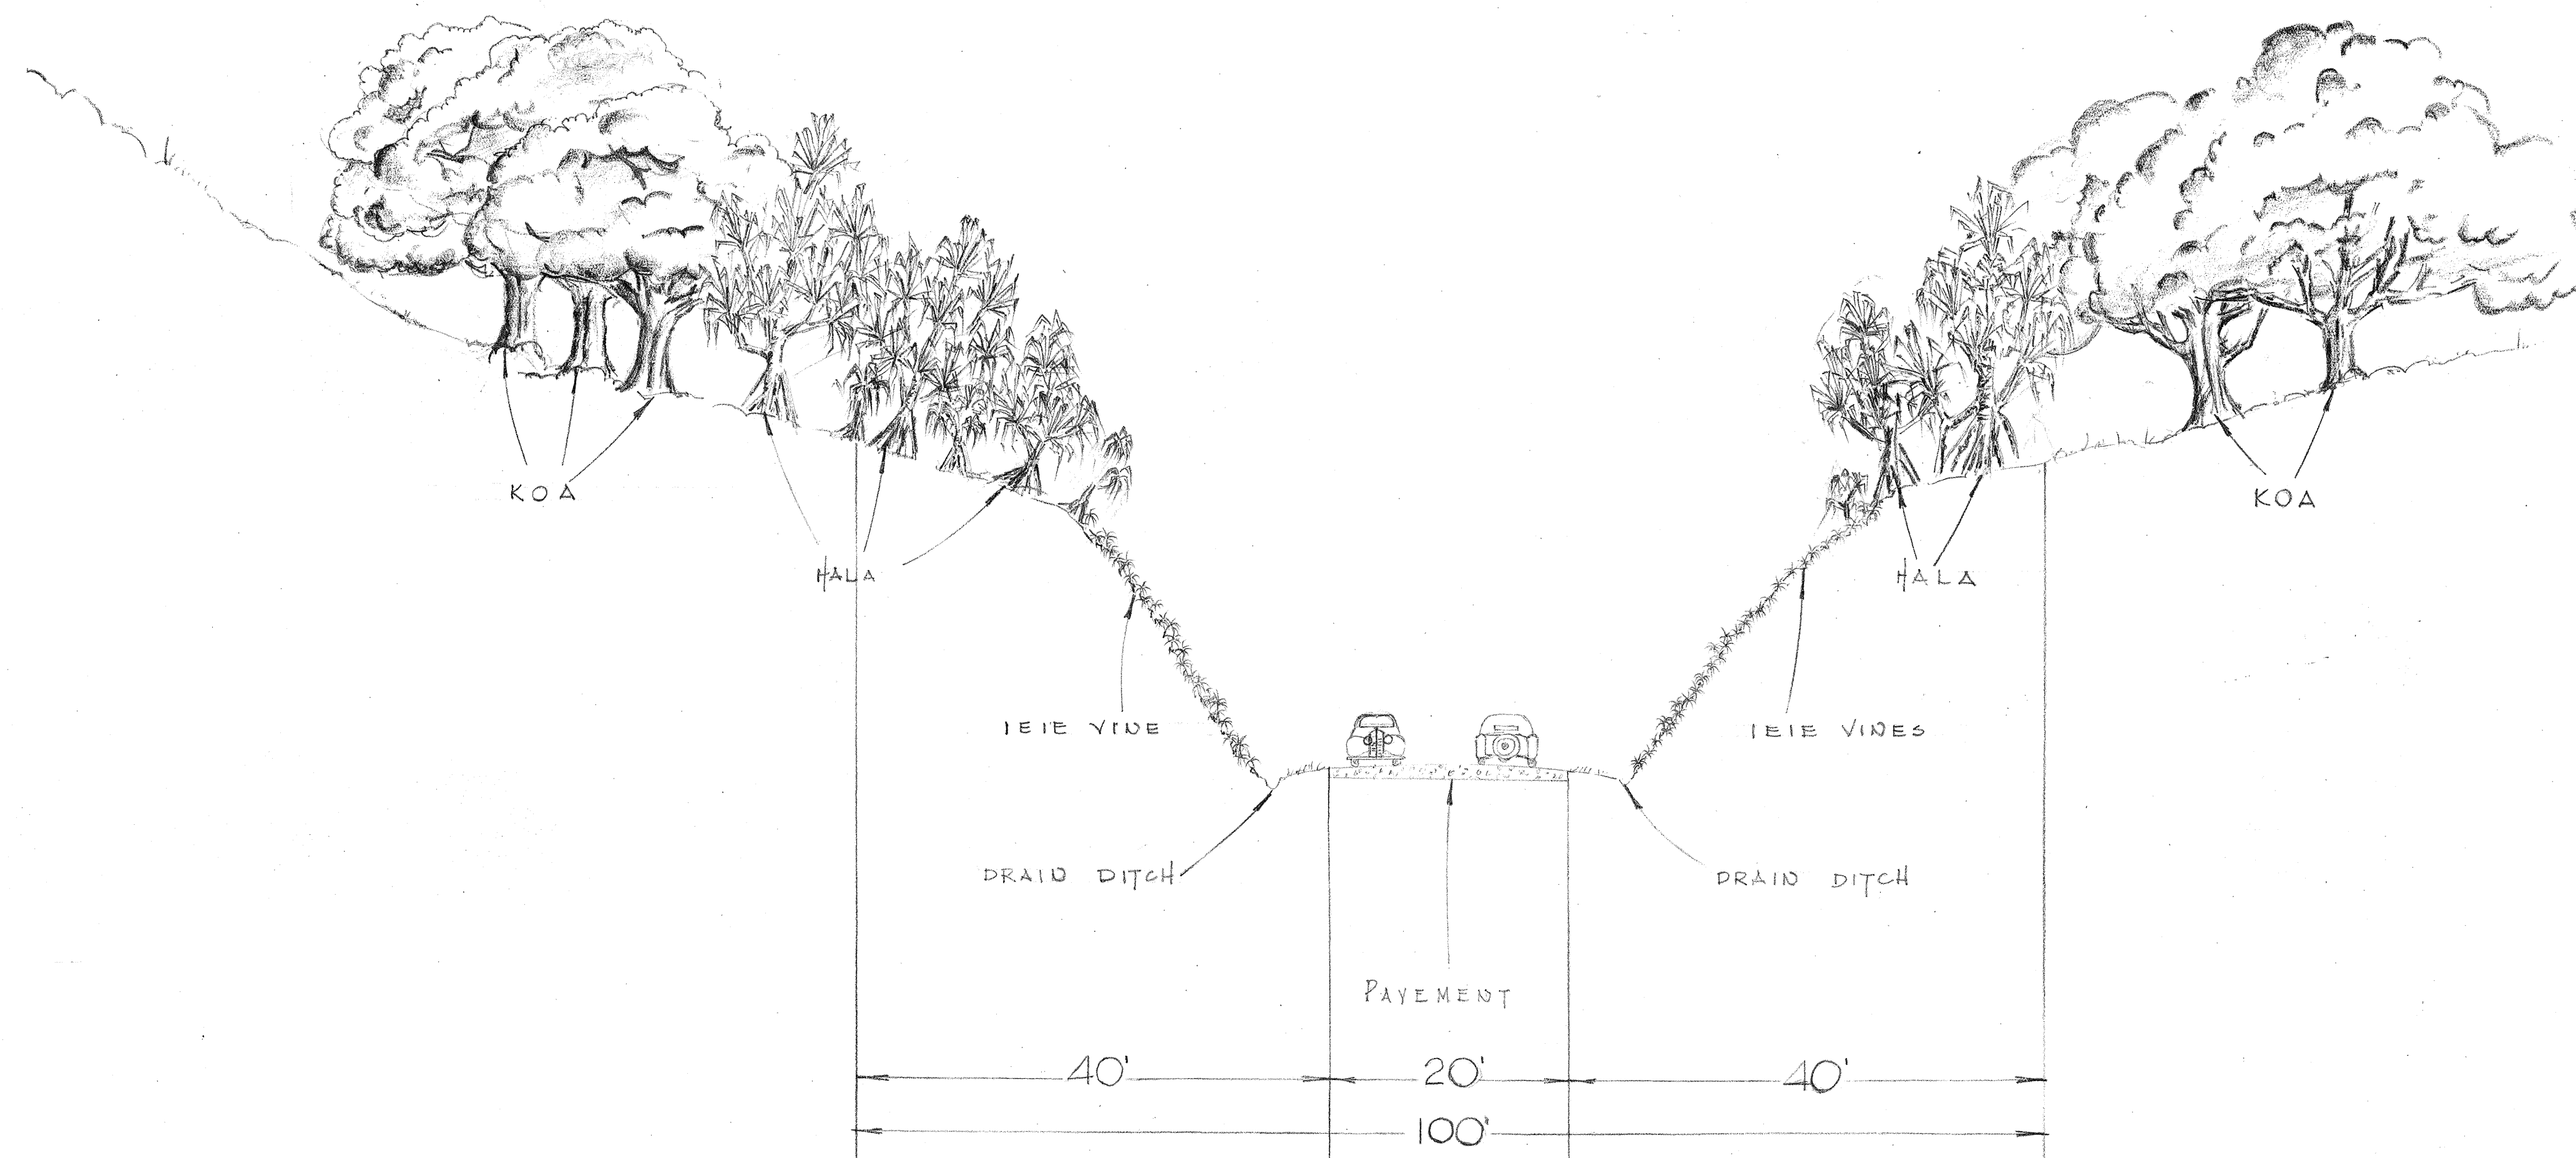

CROSS SECTION OF TYPICAL PLANTING AT STATION 303
SCALE 1"=10'

LANDSCAPE PLANS FOR
FEDERAL AID PROJECT
NO. F.A.P. 12-H

SCALE 1"=100 FEET

R.G. JONGG • LANDSCAPE ARCHITECT
HONOLULU - HAWAII

APPROVED: *Louis Blum* DATE:
TERR. HIGHWAY ENGR.