

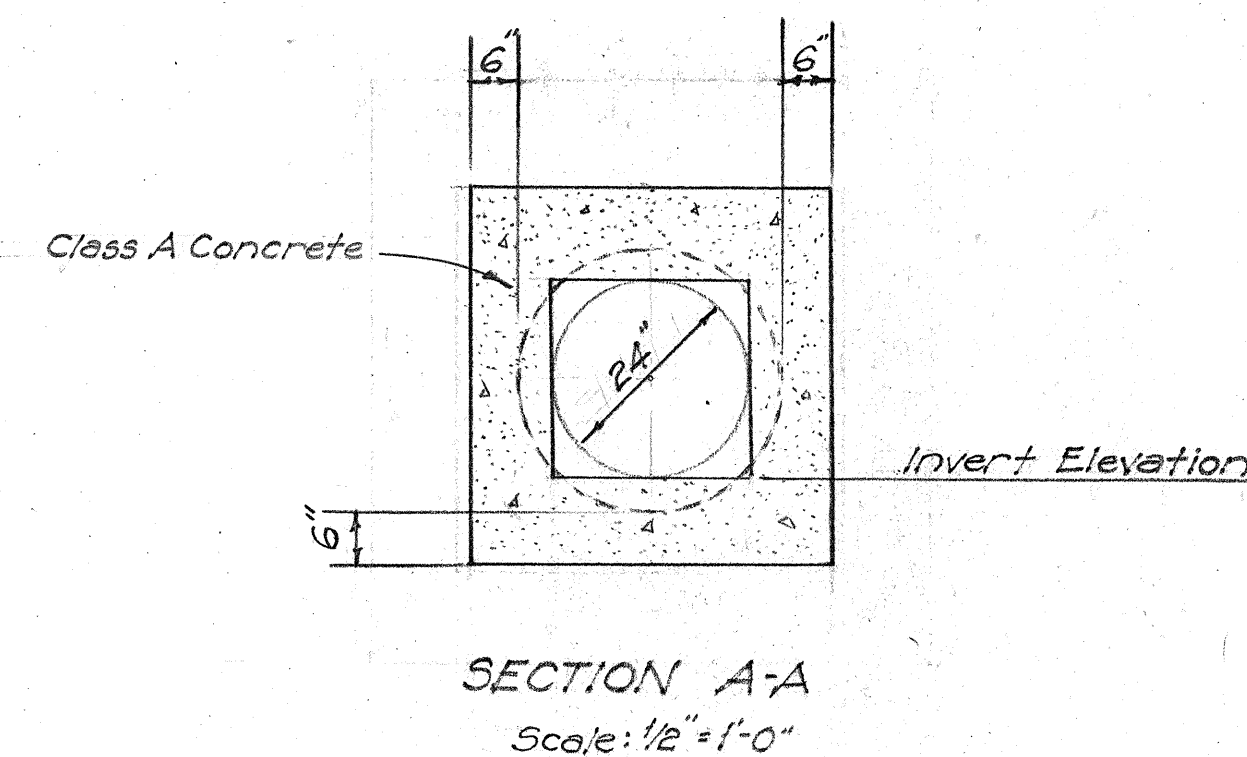
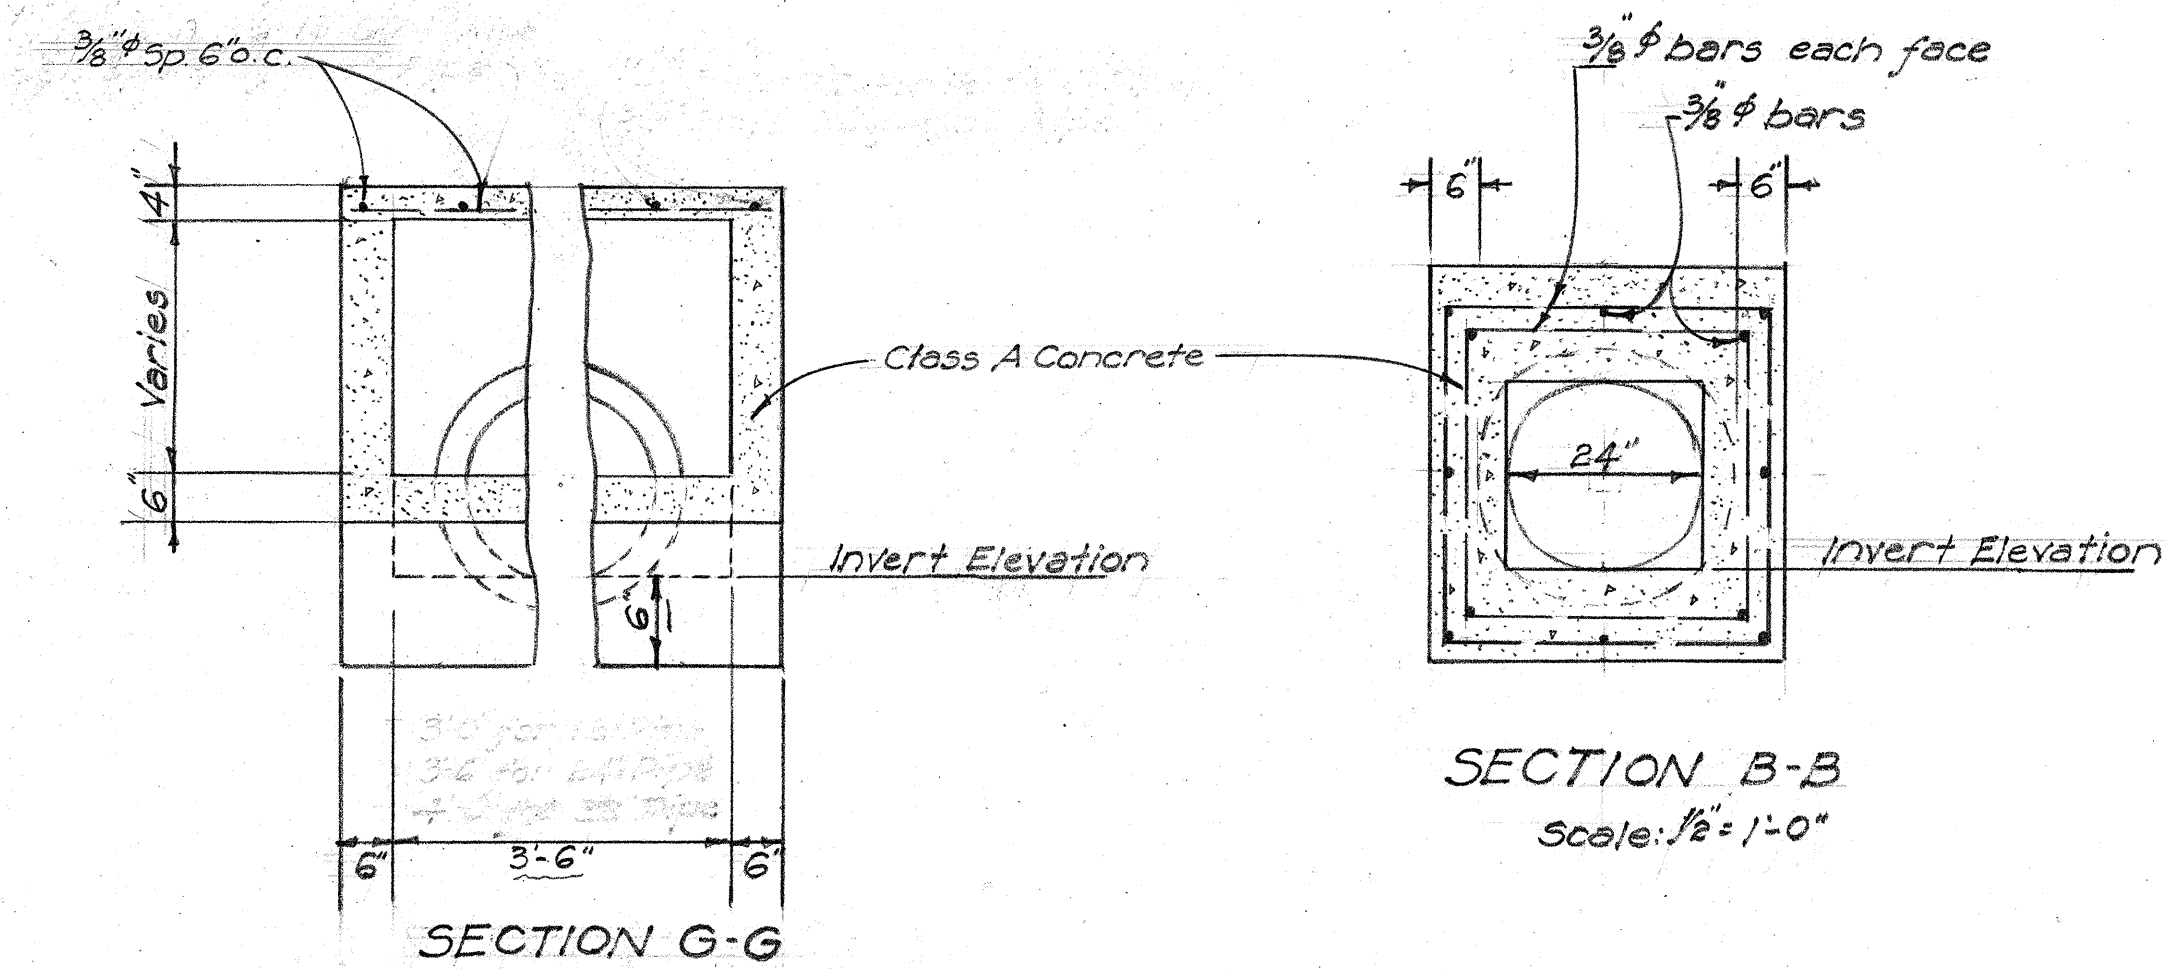
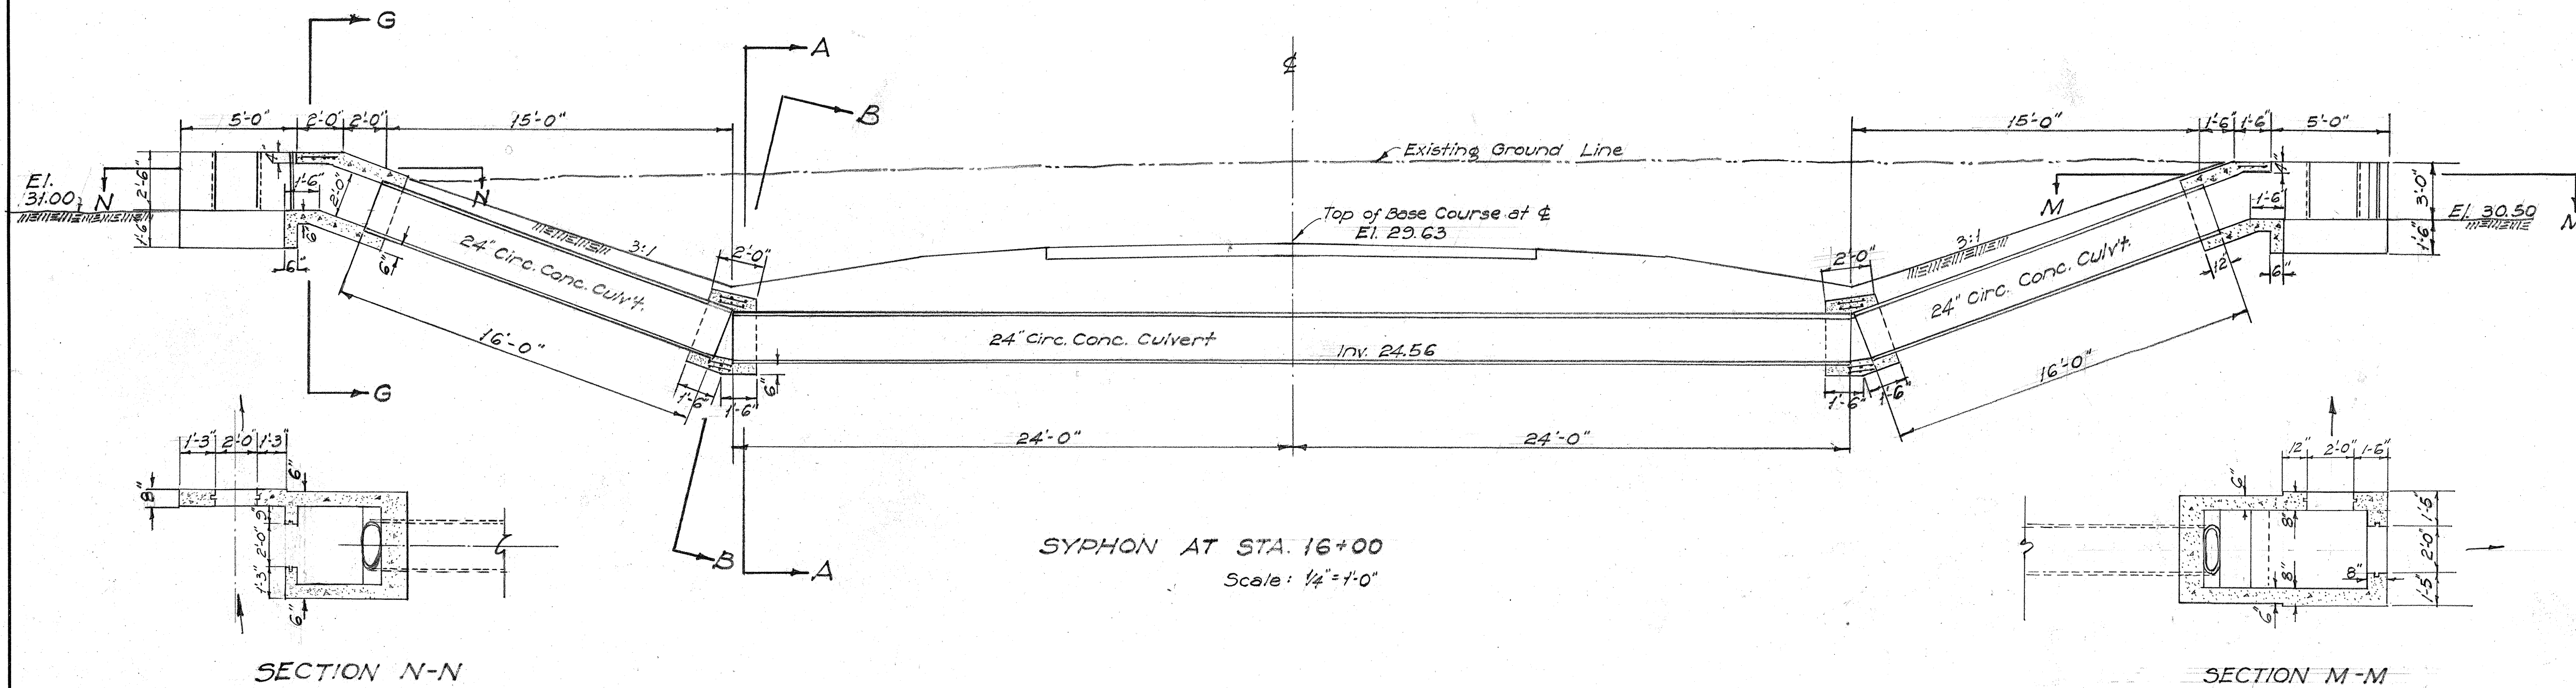


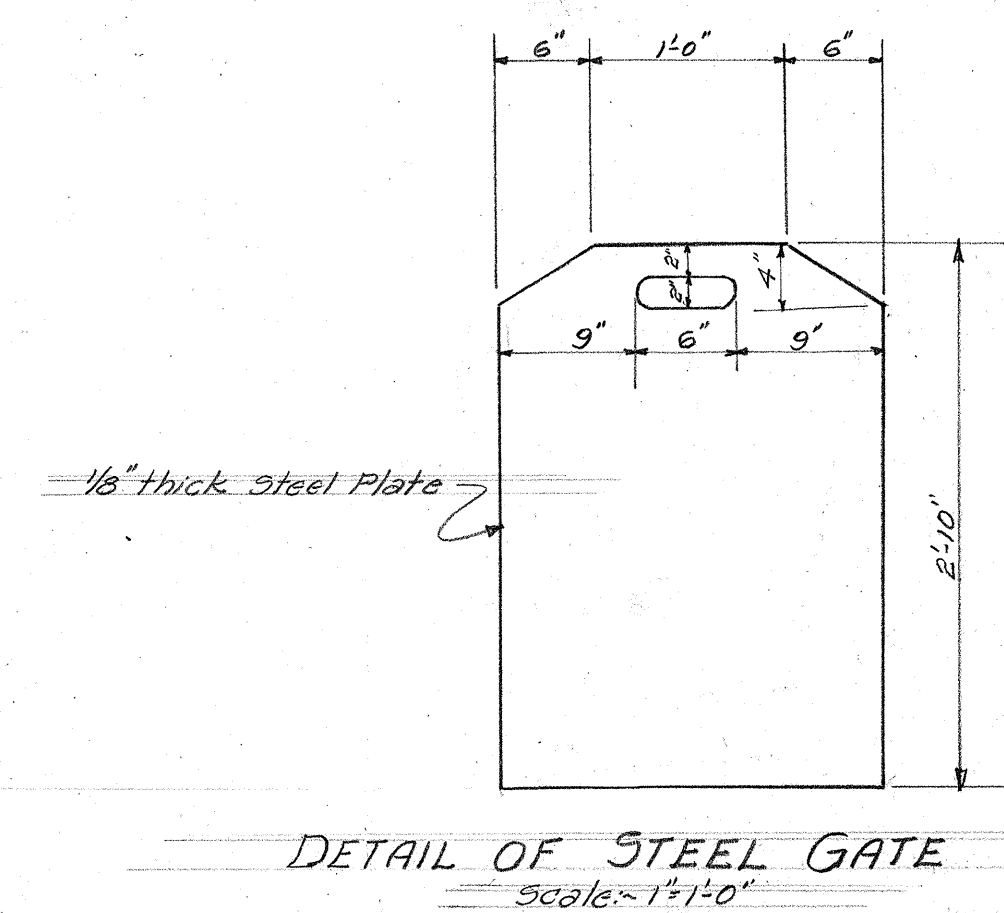

| ESTIMATED QUANTITIES |              |
|----------------------|--------------|
| Structural Exc.      | 51 Cu. yds.  |
| Class A Concrete     | 5.5 Cu. yds. |
| Reinf. Steel         | 100 LBS      |
| Steel Gates          | 2            |

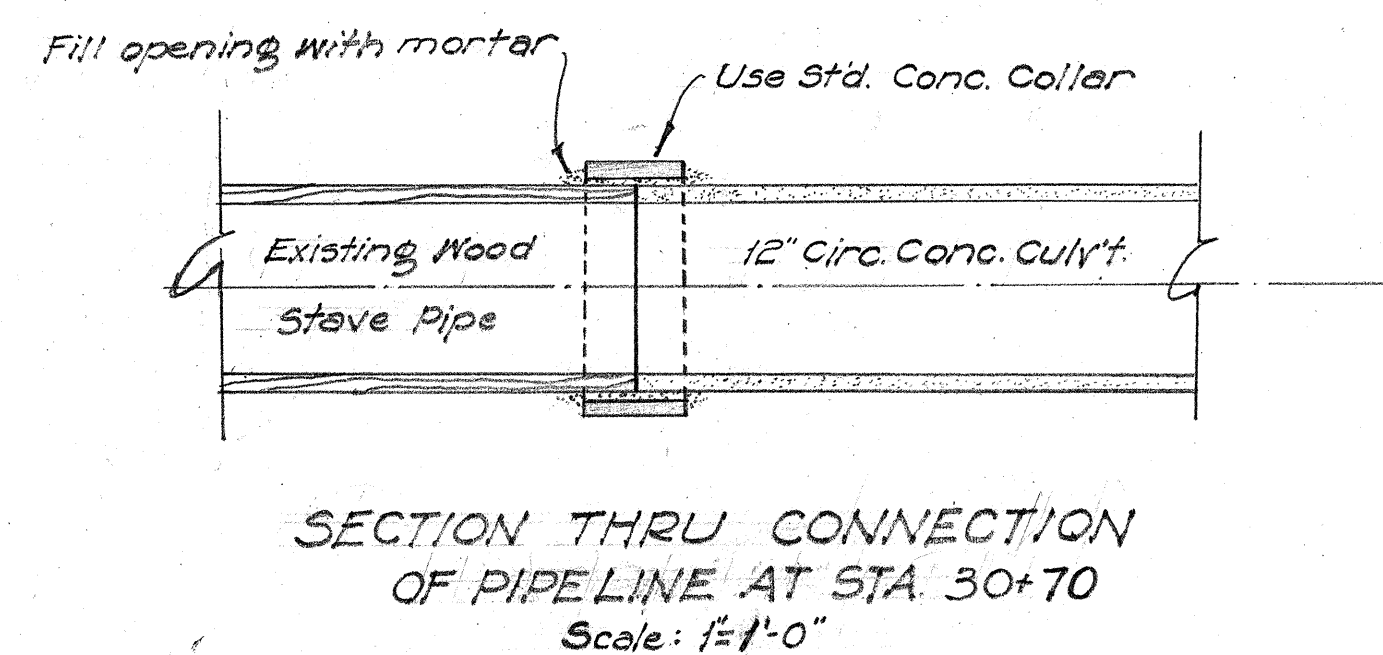

TERRITORIAL HIGHWAY DEPARTMENT  
TERRITORY OF HAWAII

SYPHON AT STA. 16+00  
& MISCELLANEOUS DETAIL

KAUAI BELT ROAD F.A.P. 29 B(1)

MAY - 1939

ORIGINAL PLAN  
DESIGNED BY  
DRAWN BY  
NOTE BOOK  
QUANTITIES CHECKED BY  
CHECKED BY  
No.