


MARKERS LEGEND

- DENOTES 4" PAINTED WHITE STRIPE
- # DENOTES TYPE B
- ⊠ DENOTES TYPE D
- ▤ DENOTES TYPE E
- NOTE: For Details, see Sheet No. 2

DIST. NO.	STATE	PROJ. NO.	FISCAL YEAR	SHEET NO.	TOTAL SHEETS
HAWAII	HAW.	50B-01-70	1970	6	10

SUMMARY OF PAVEMENT MARKERS

STATION	MARKINGS	TYPE		
		B	D	E
72+00 To 75+22	Double Center		9	
75+22 To 77+42	No Pass - Pass			5
77+42 To 88+42	Center Line	13		
88+42 To 90+82	No Pass - Pass			6
90+82 To 92+02	Double Center		4	
92+02 To 95+22	No Pass - Pass			8
95+22 To 109+62	Center Line	17		
109+62 To 111+62	No Pass - Pass			5
111+62 To 113+62	Double Center		6	
113+62 To 116+02	No Pass - Pass			6
116+02 To 124+02	Center Line	9		
124+02 To 126+02	No Pass - Pass			6
126+02 To 128+82	Double Center		6	
128+82 To 130+82	No Pass - Pass			6
130+82 To 125+62	Center Line	78		
125+62 To 127+22	No Pass - Pass			9

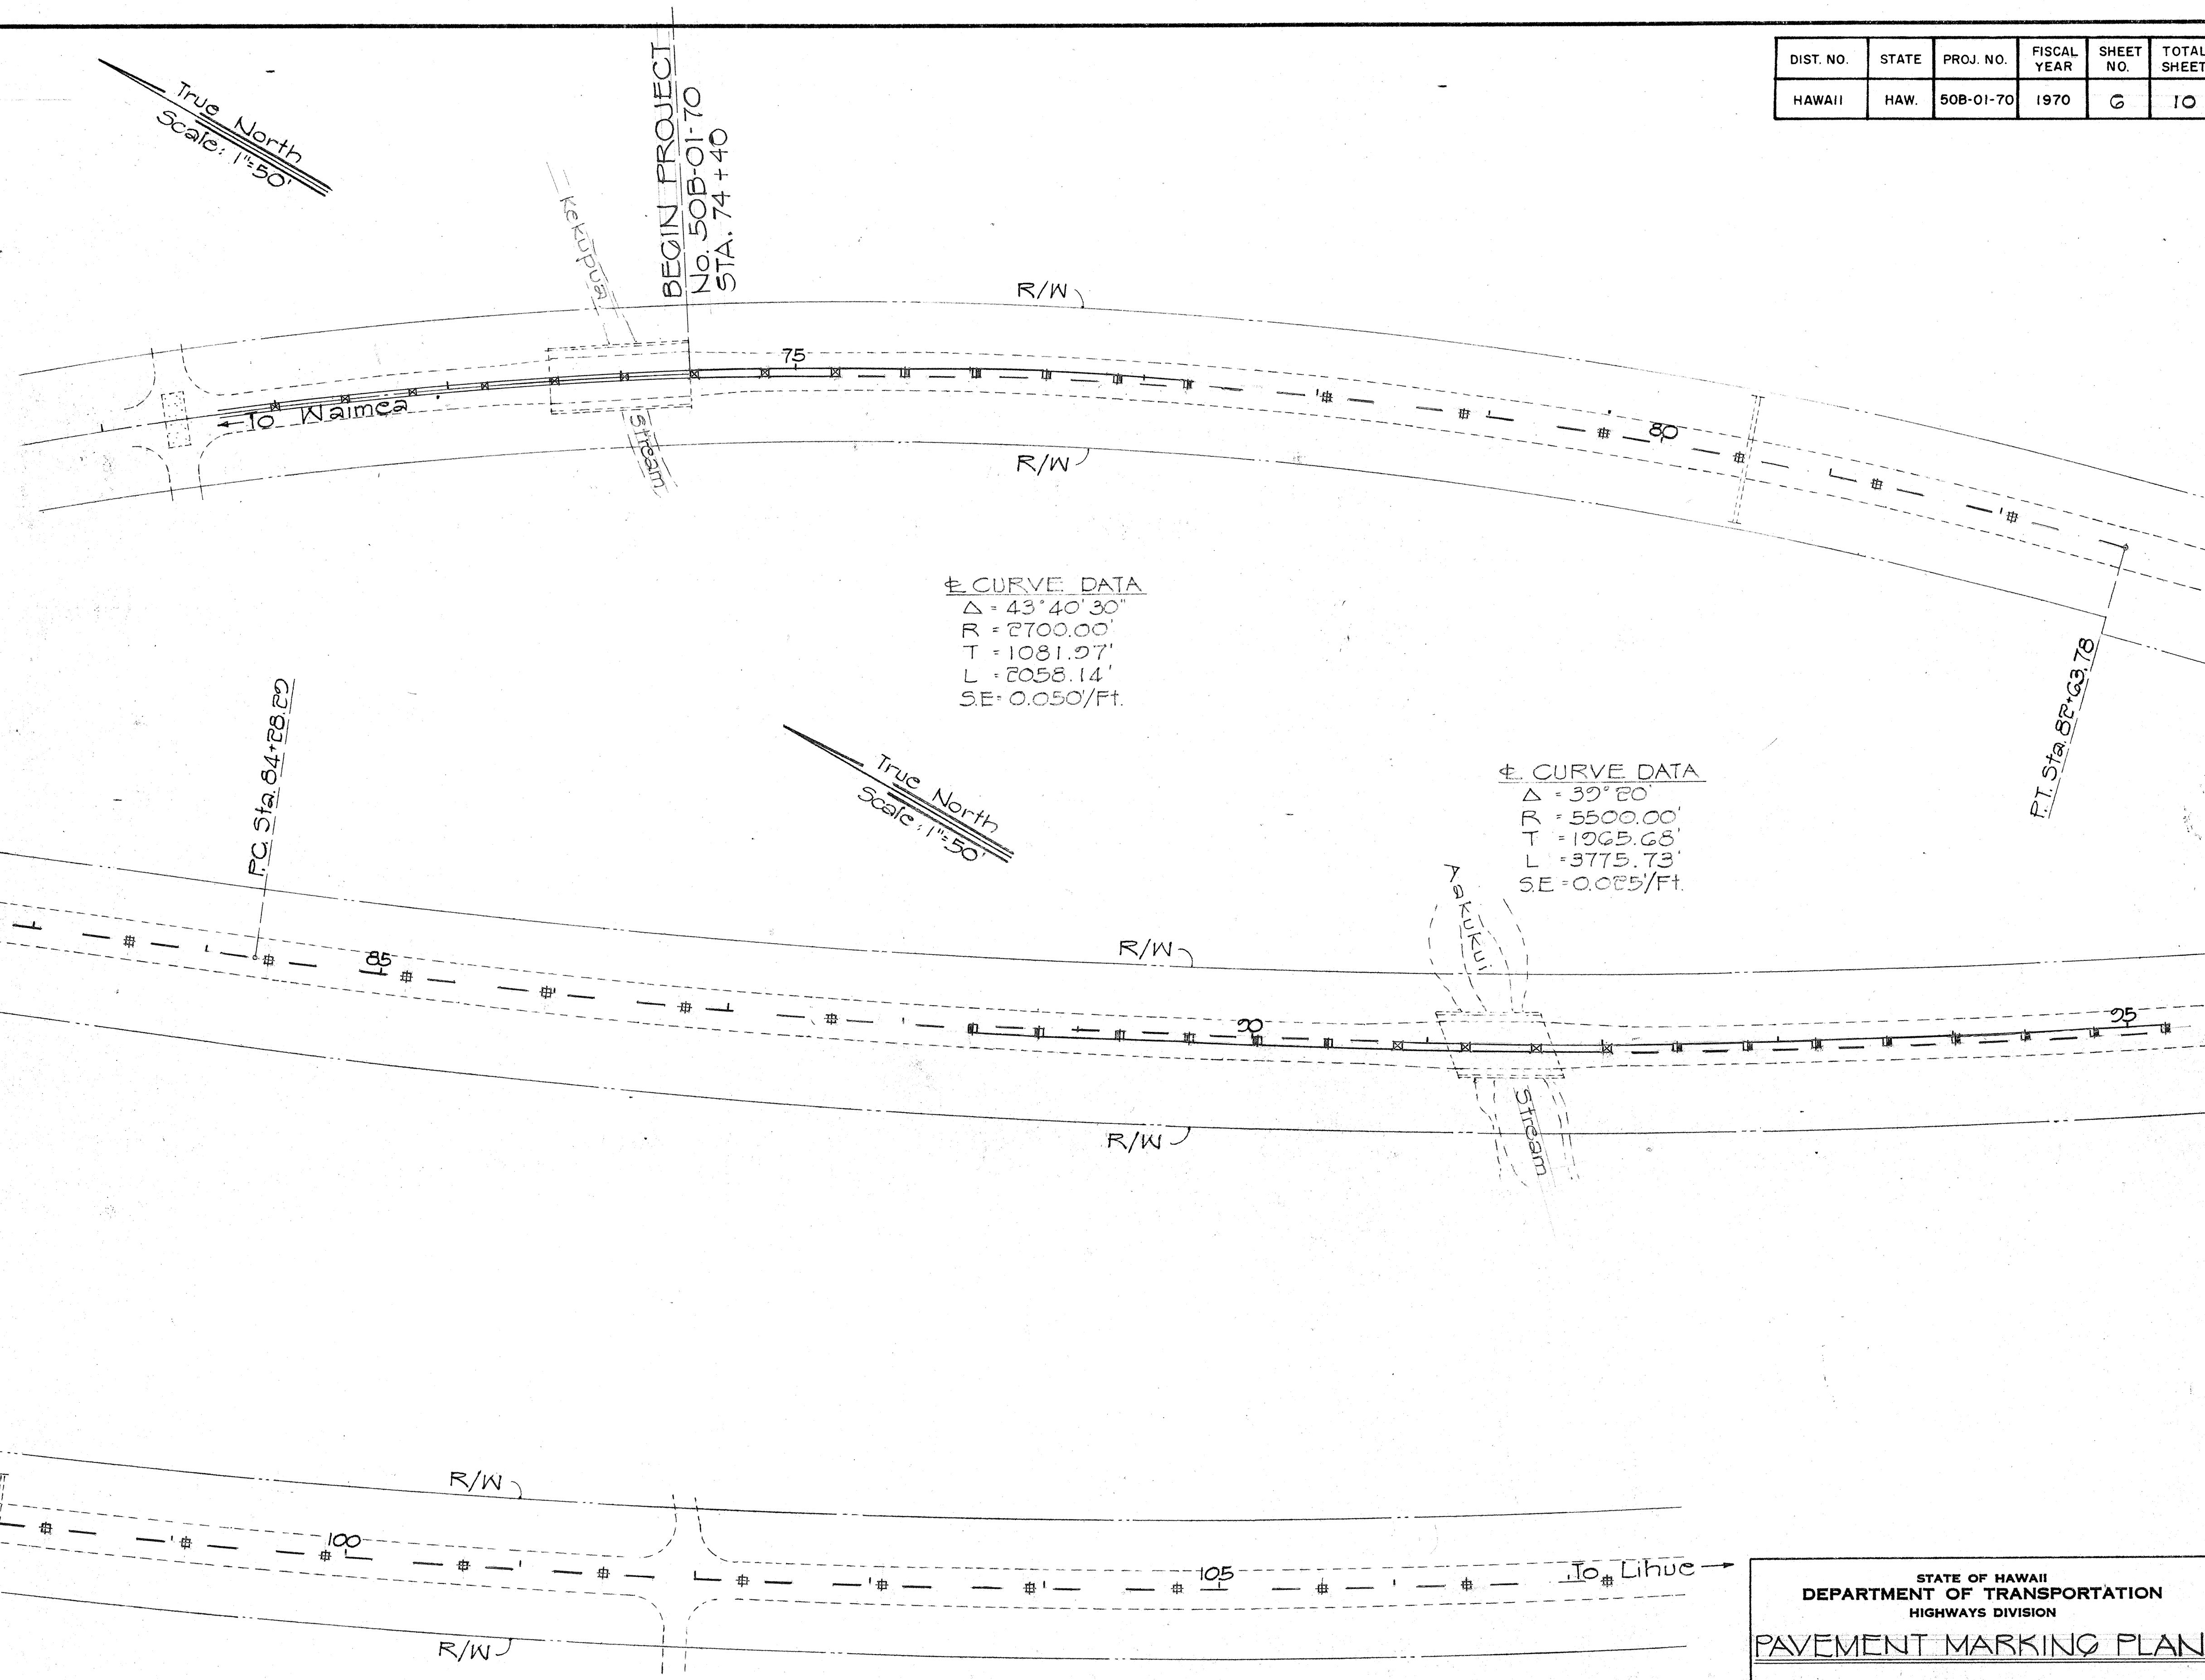


STATE OF HAWAII
DEPARTMENT OF TRANSPORTATION
HIGHWAYS DIVISION

PAVEMENT MARKING PLAN

KAUAI BELT ROAD
KAUMAKANI TO PAKALA
PROJ. No. 50B-01-70

Scale: As shown Jan. 1970
SHEET No. 1 OF 4 SHEETS

DIST. NO.	STATE	PROJ. NO.	FISCAL YEAR	SHEET NO.	TOTAL SHEETS
HAWAII	HAW.	50B-01-70	1970	7	10

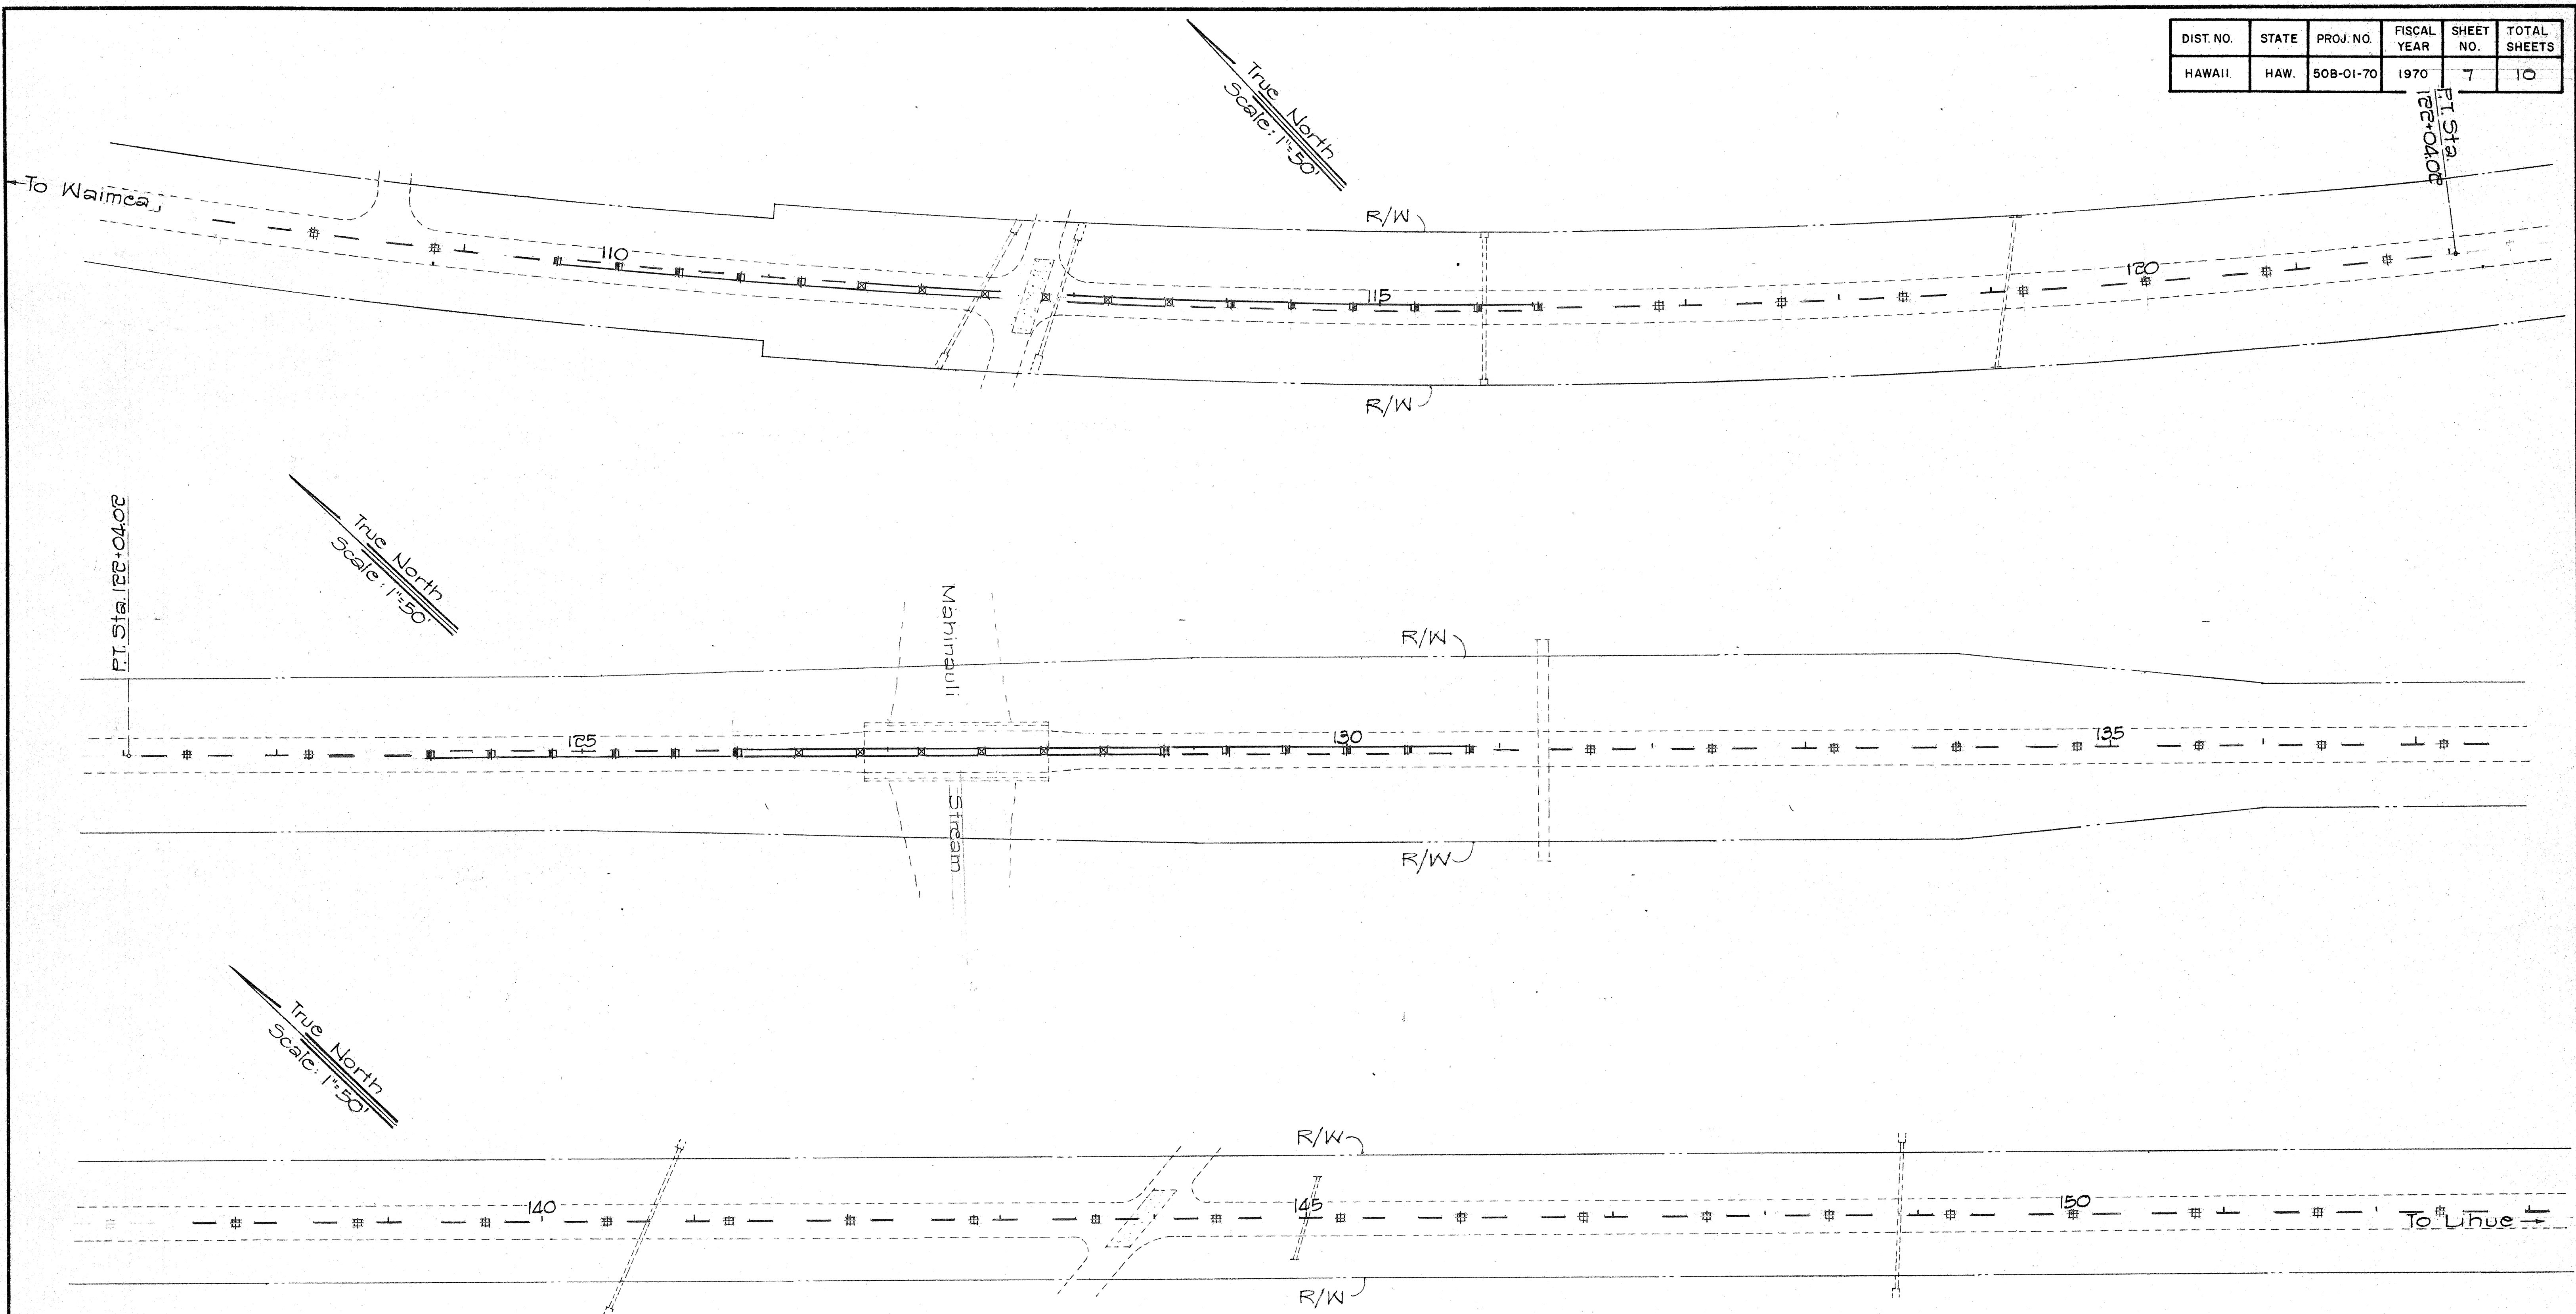

STATE OF HAWAII
DEPARTMENT OF TRANSPORTATION
HIGHWAYS DIVISION

PAVEMENT MARKING PLAN


KAUAI BELT ROAD
KAUMAKANI TO PAKALA
PROJ. No. 50B-01-70

Scale: As shown Jan. 1970

SHEET No. 2 OF 4 SHEETS

ORIGINAL PLAN	DATE
DESIGNED BY	
TRACED BY	
NOTED BY	
CHECKED BY	

DIST. NO.	STATE	PROJ. NO.	FISCAL YEAR	SHEET NO.	TOTAL SHEETS
HAWAII	HAW.	50B-01-70	1970	8	10

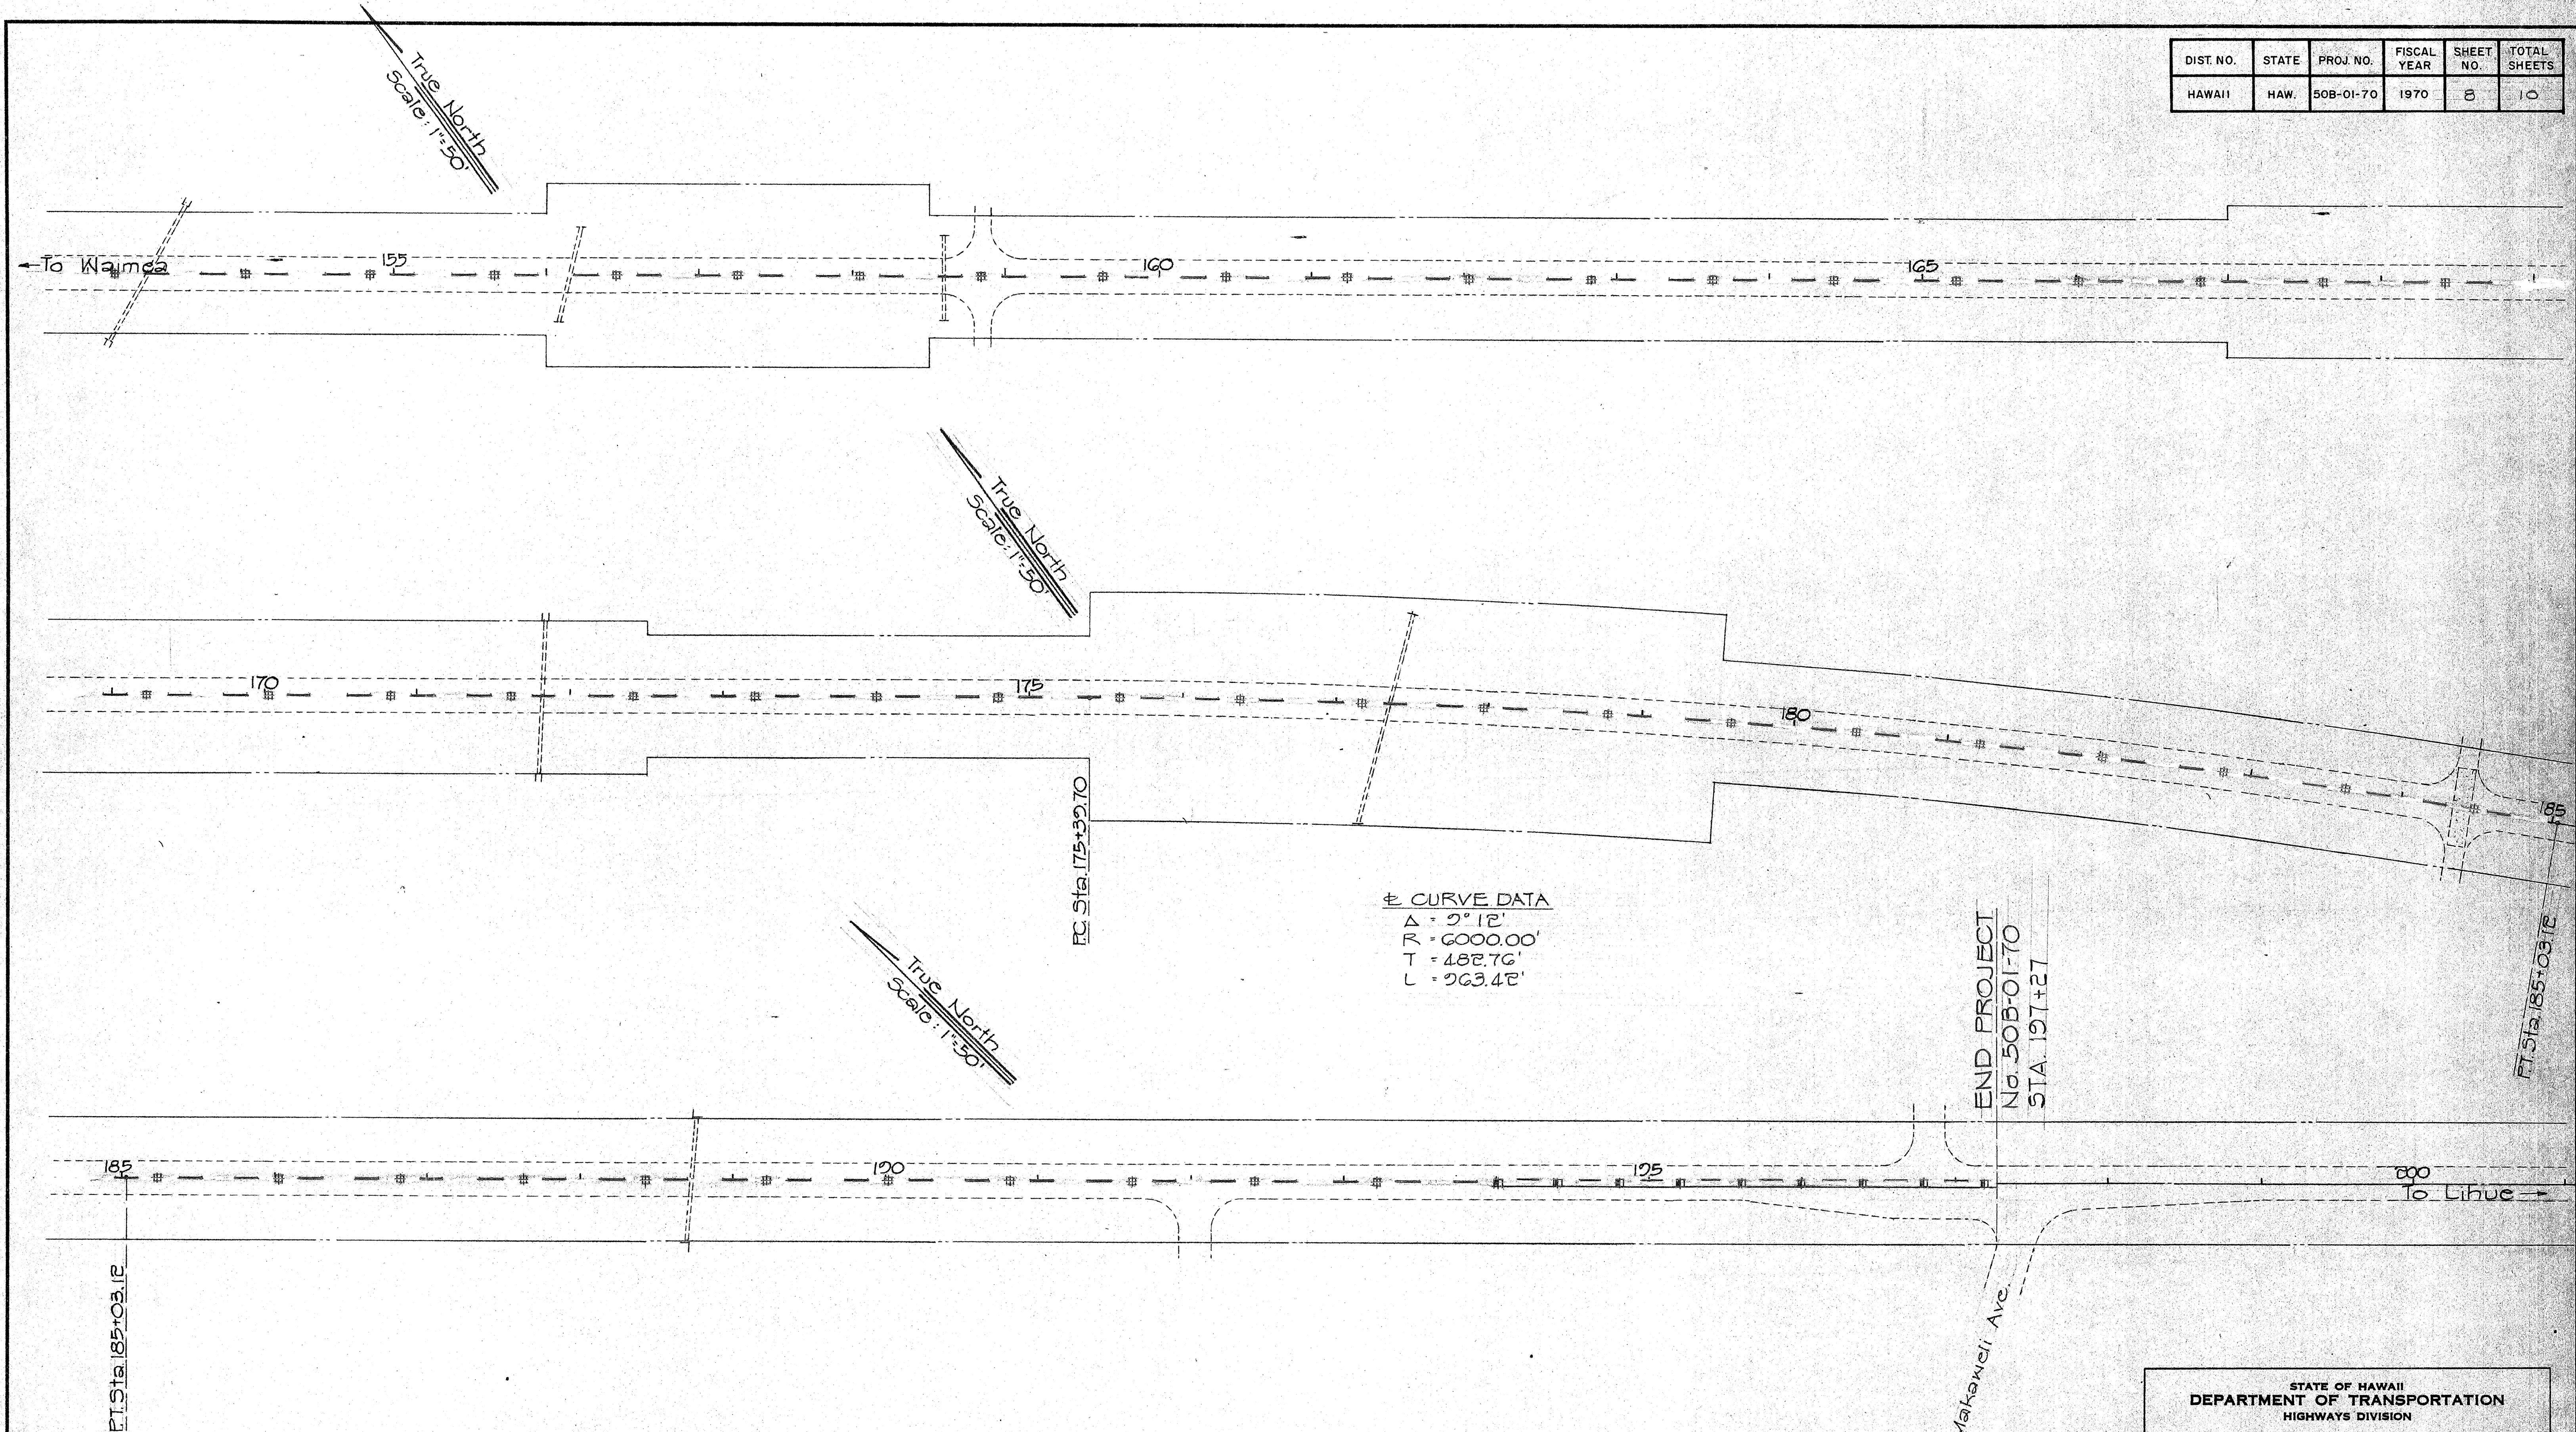

ORIGINAL PLAN	SURVEY PLATTED BY	DATE
NOTE BOOK	DRAWN BY	
	DESIGNED BY	
	CHECKED BY	

STATE OF HAWAII
DEPARTMENT OF TRANSPORTATION
HIGHWAYS DIVISION

PAVEMENT MARKING PLAN


KAUAI BELT ROAD
KAUMAKANI TO PAKALA
PROJ. No. 50B-01-70

Scale: As shown Jan 1970


SHEET No. 3 OF 4 SHEETS

FED. ROAD DIST. NO.	STATE	FED. AID PROJ. NO.	FISCAL YEAR	SHEET NO.	TOTAL SHEETS
HAWAII	HAW.	50B-01-70	1970	9	10


1 CENTER LINES ON TWO - LANE RURAL ROADS AND CITY STREETS

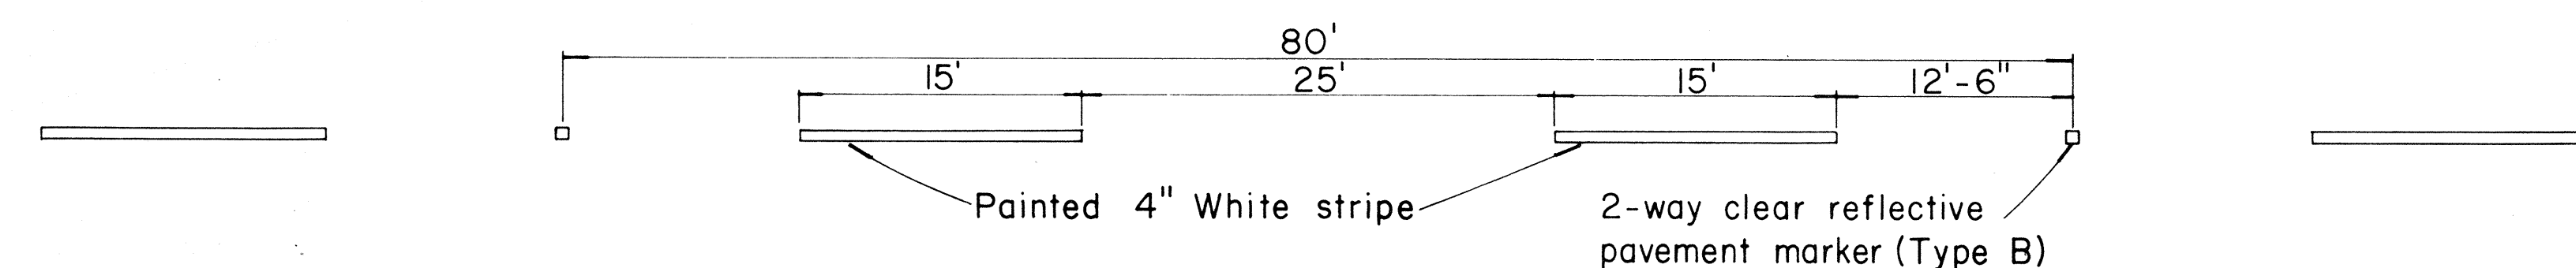


2 LANE LINES

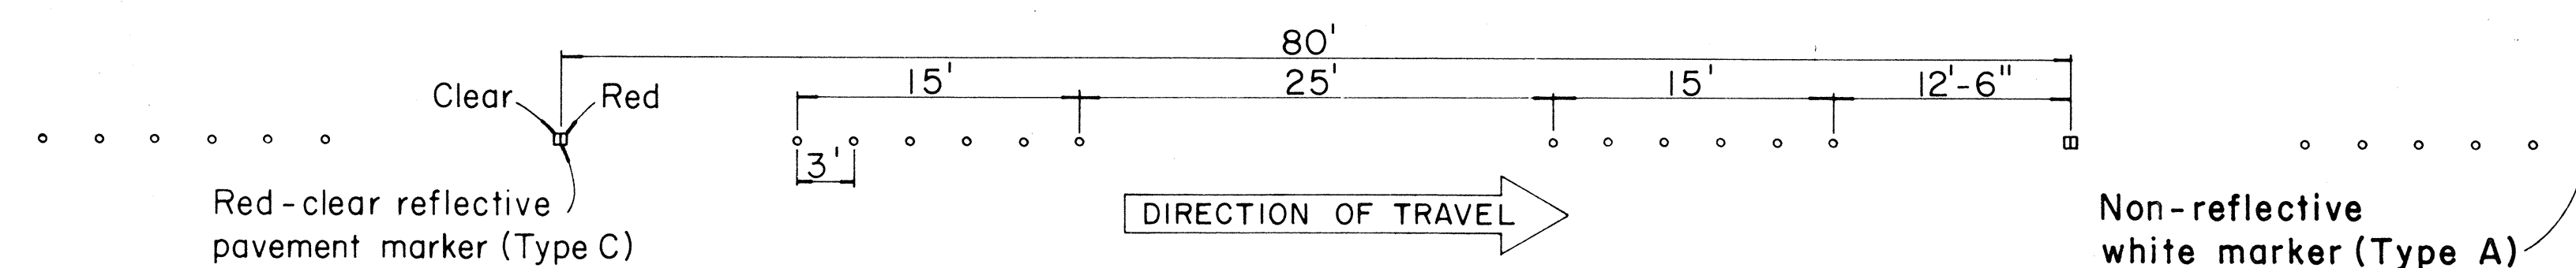





3 CHANNELIZING LINES

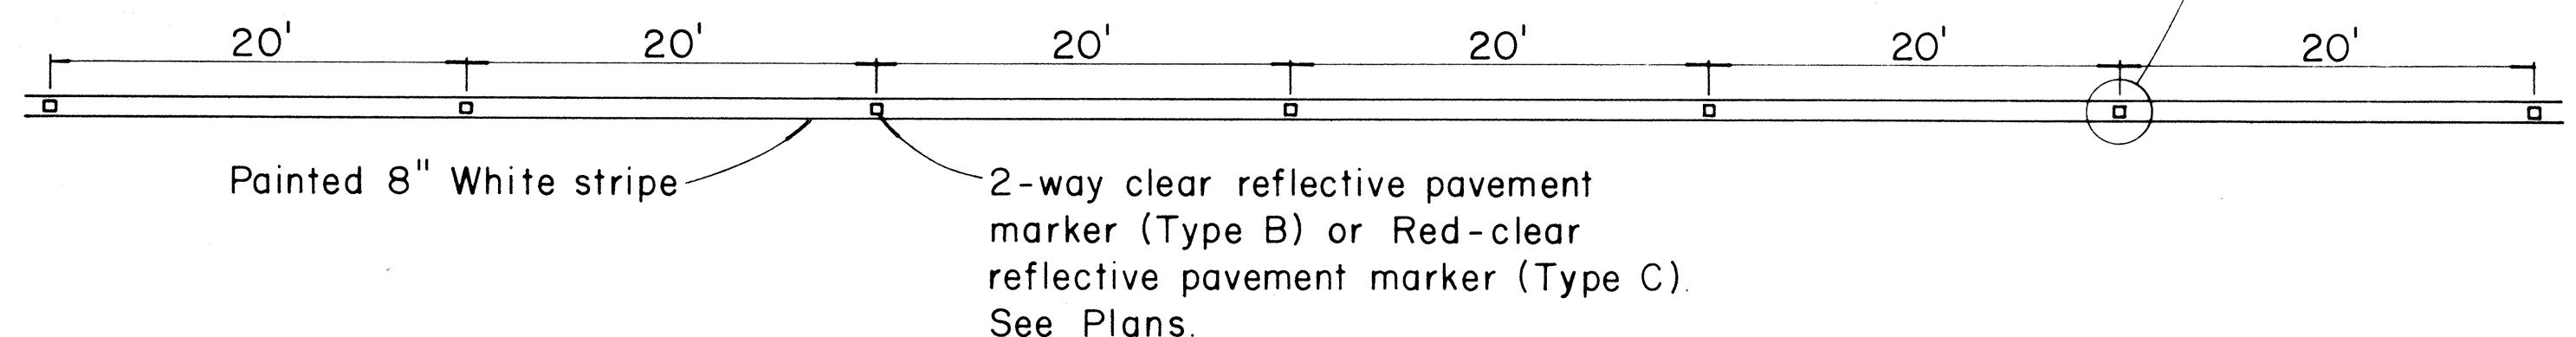

4 YELLOW DOUBLE CENTER LINES

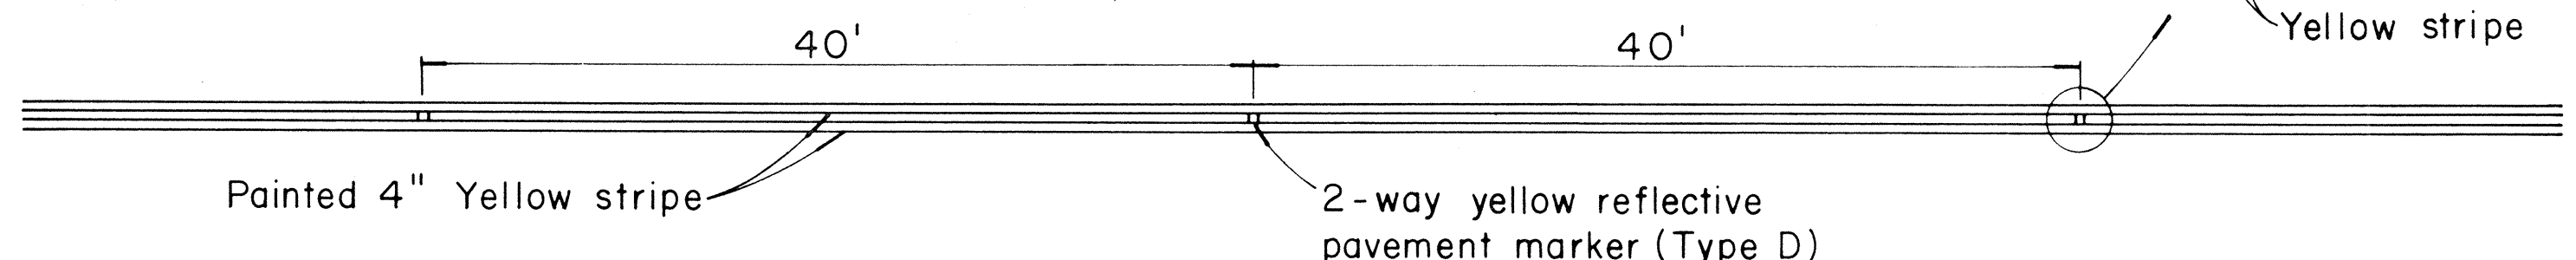

5 NO PASSING - PASSING ZONES ON TWO-LANE ROADS

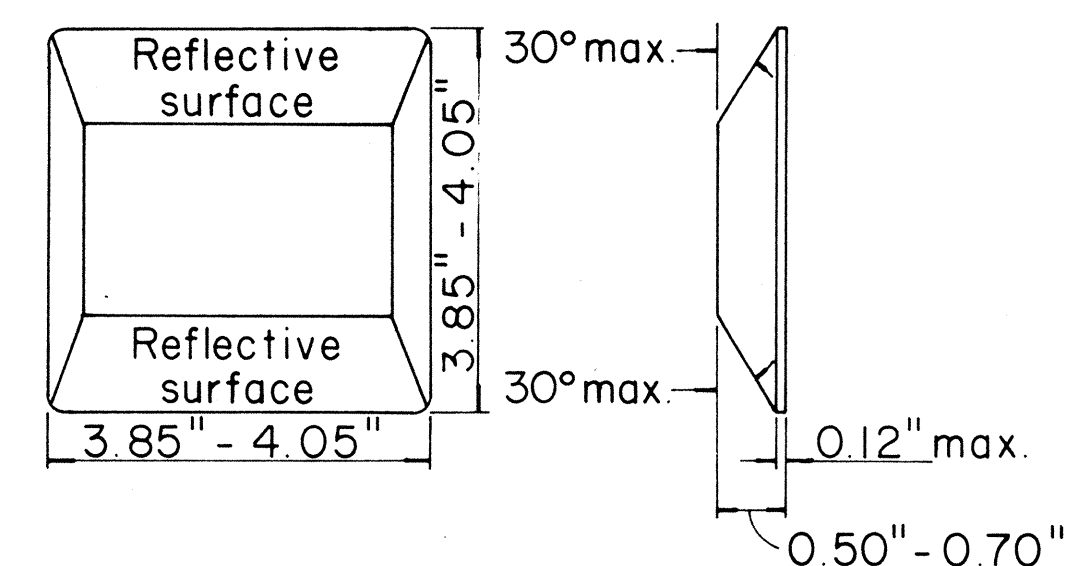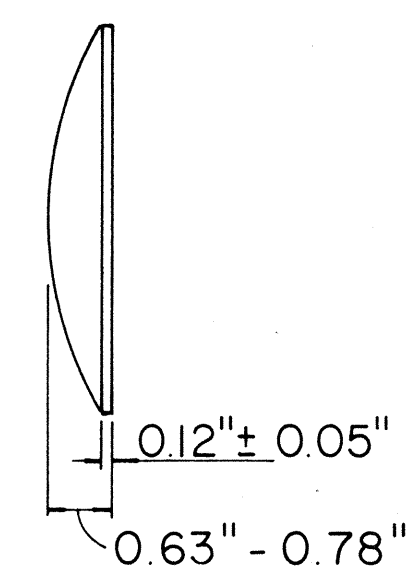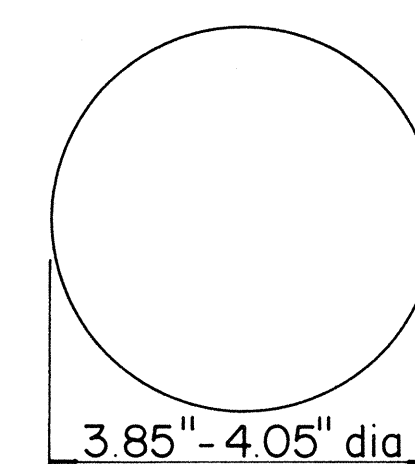
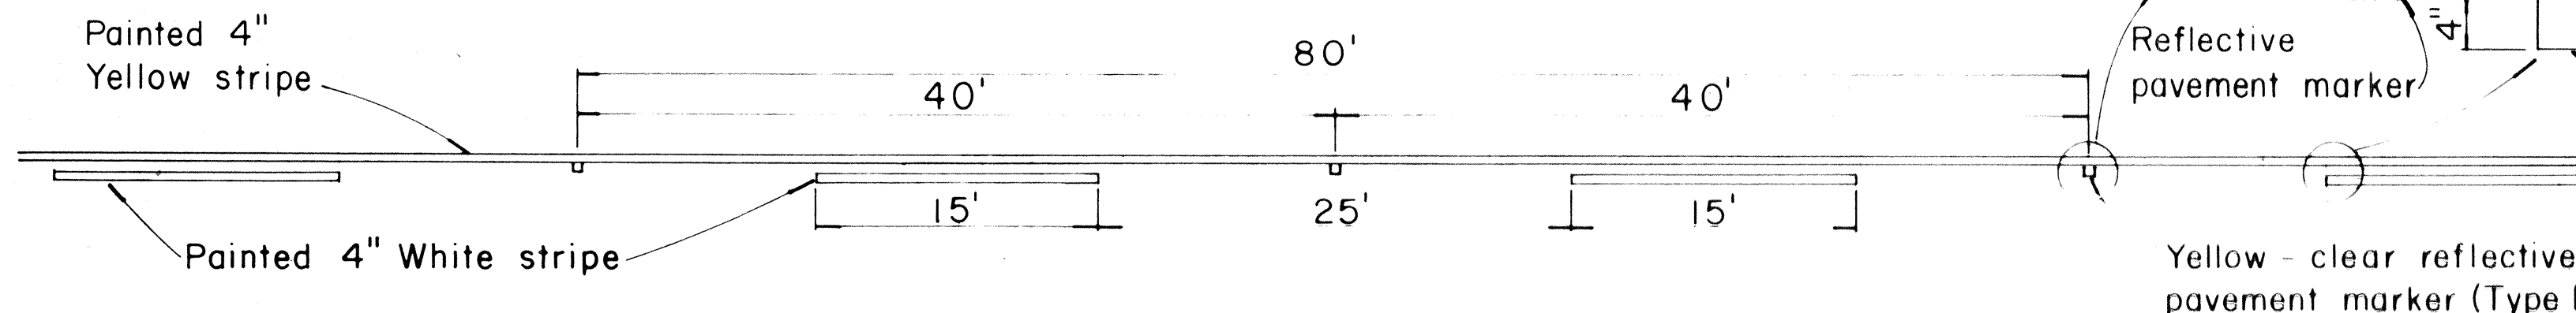


TYPE A
Non-reflective white marker

TYPE B
2-way clear reflective surface

TYPE J
Non-reflective yellow marker

TYPE D
2-way yellow reflective surface

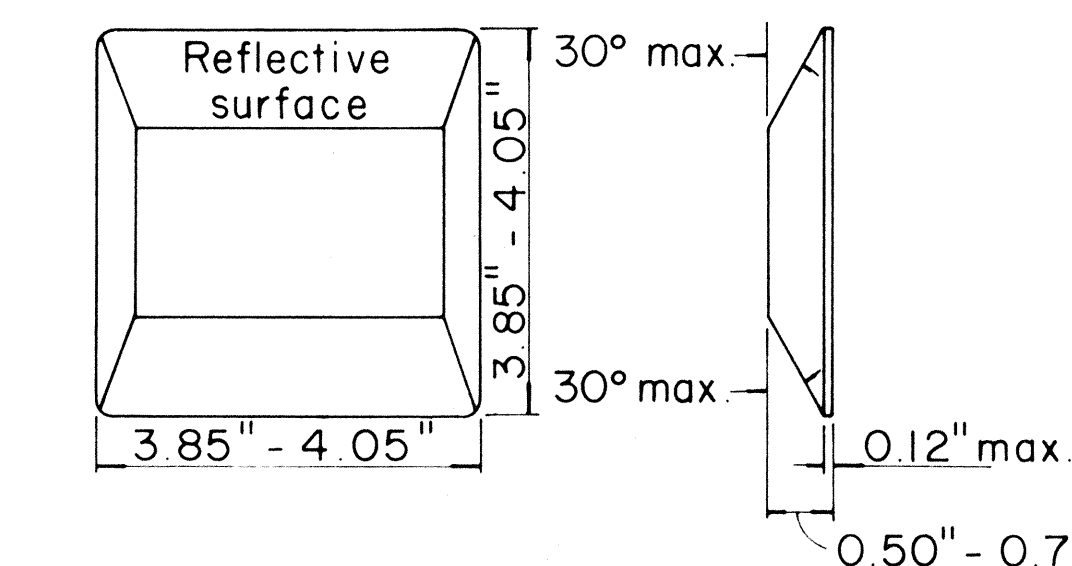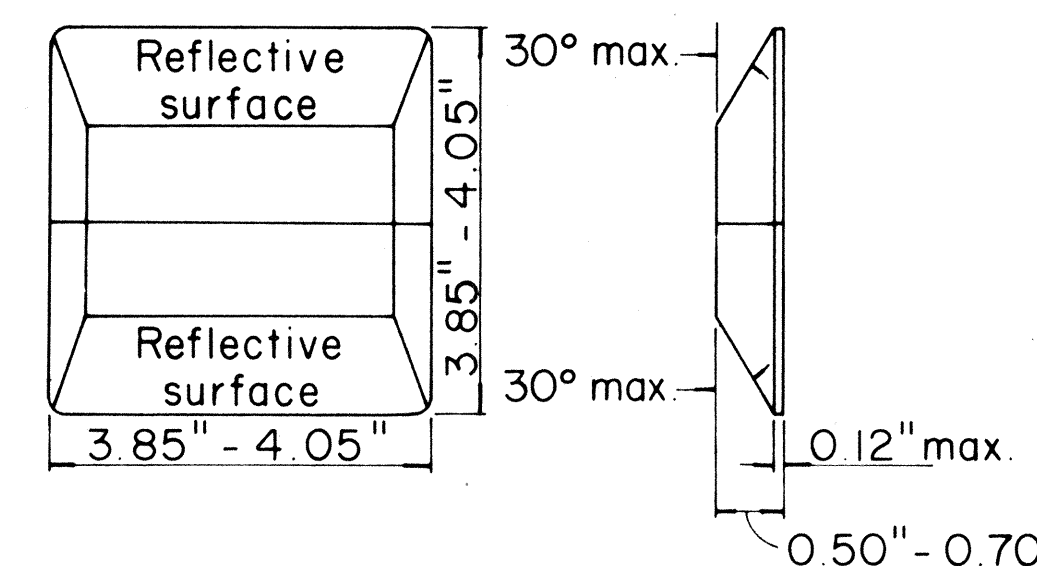


TYPE C
Red-clear reflective surface

TYPE H
One-way yellow reflective surface

TYPE E
Yellow-clear reflective surface

TYPE G
One-way clear reflective surface

6 MEDIAN NOSE DELINEATION

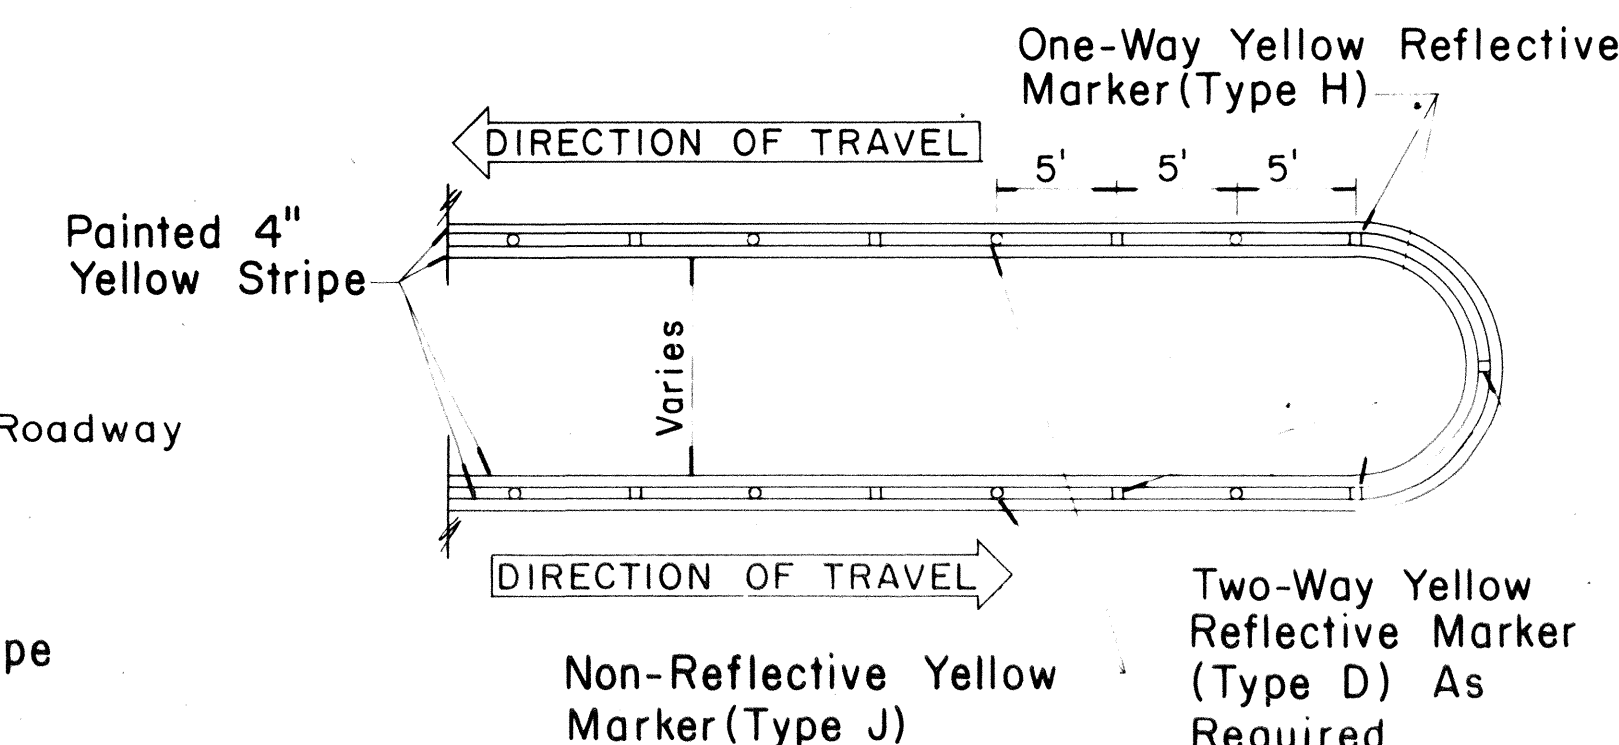

NOTE
Painted stripes to be done by State forces.

NO.	REVISION	APPROVED BY	DATE

STATE OF HAWAII
DEPARTMENT OF TRANSPORTATION
HIGHWAYS DIVISION

STANDARD DETAILS
RAISED PAVEMENT MARKERS

Not to Scale
Sept., 1967

SHEET No. 4 OF 4 SHEETS DT 300

SURVEY PLOTTED BY	DATE
DRAWN BY	
DESIGNED BY	
NOTED BY	
CHECKED BY	