


DIST. NO.	STATE	PROJ. NO.	FISCAL YEAR	SHEET NO.	TOTAL SHEETS
HAWAII	HAW.	50A-01-71	1271	3	6

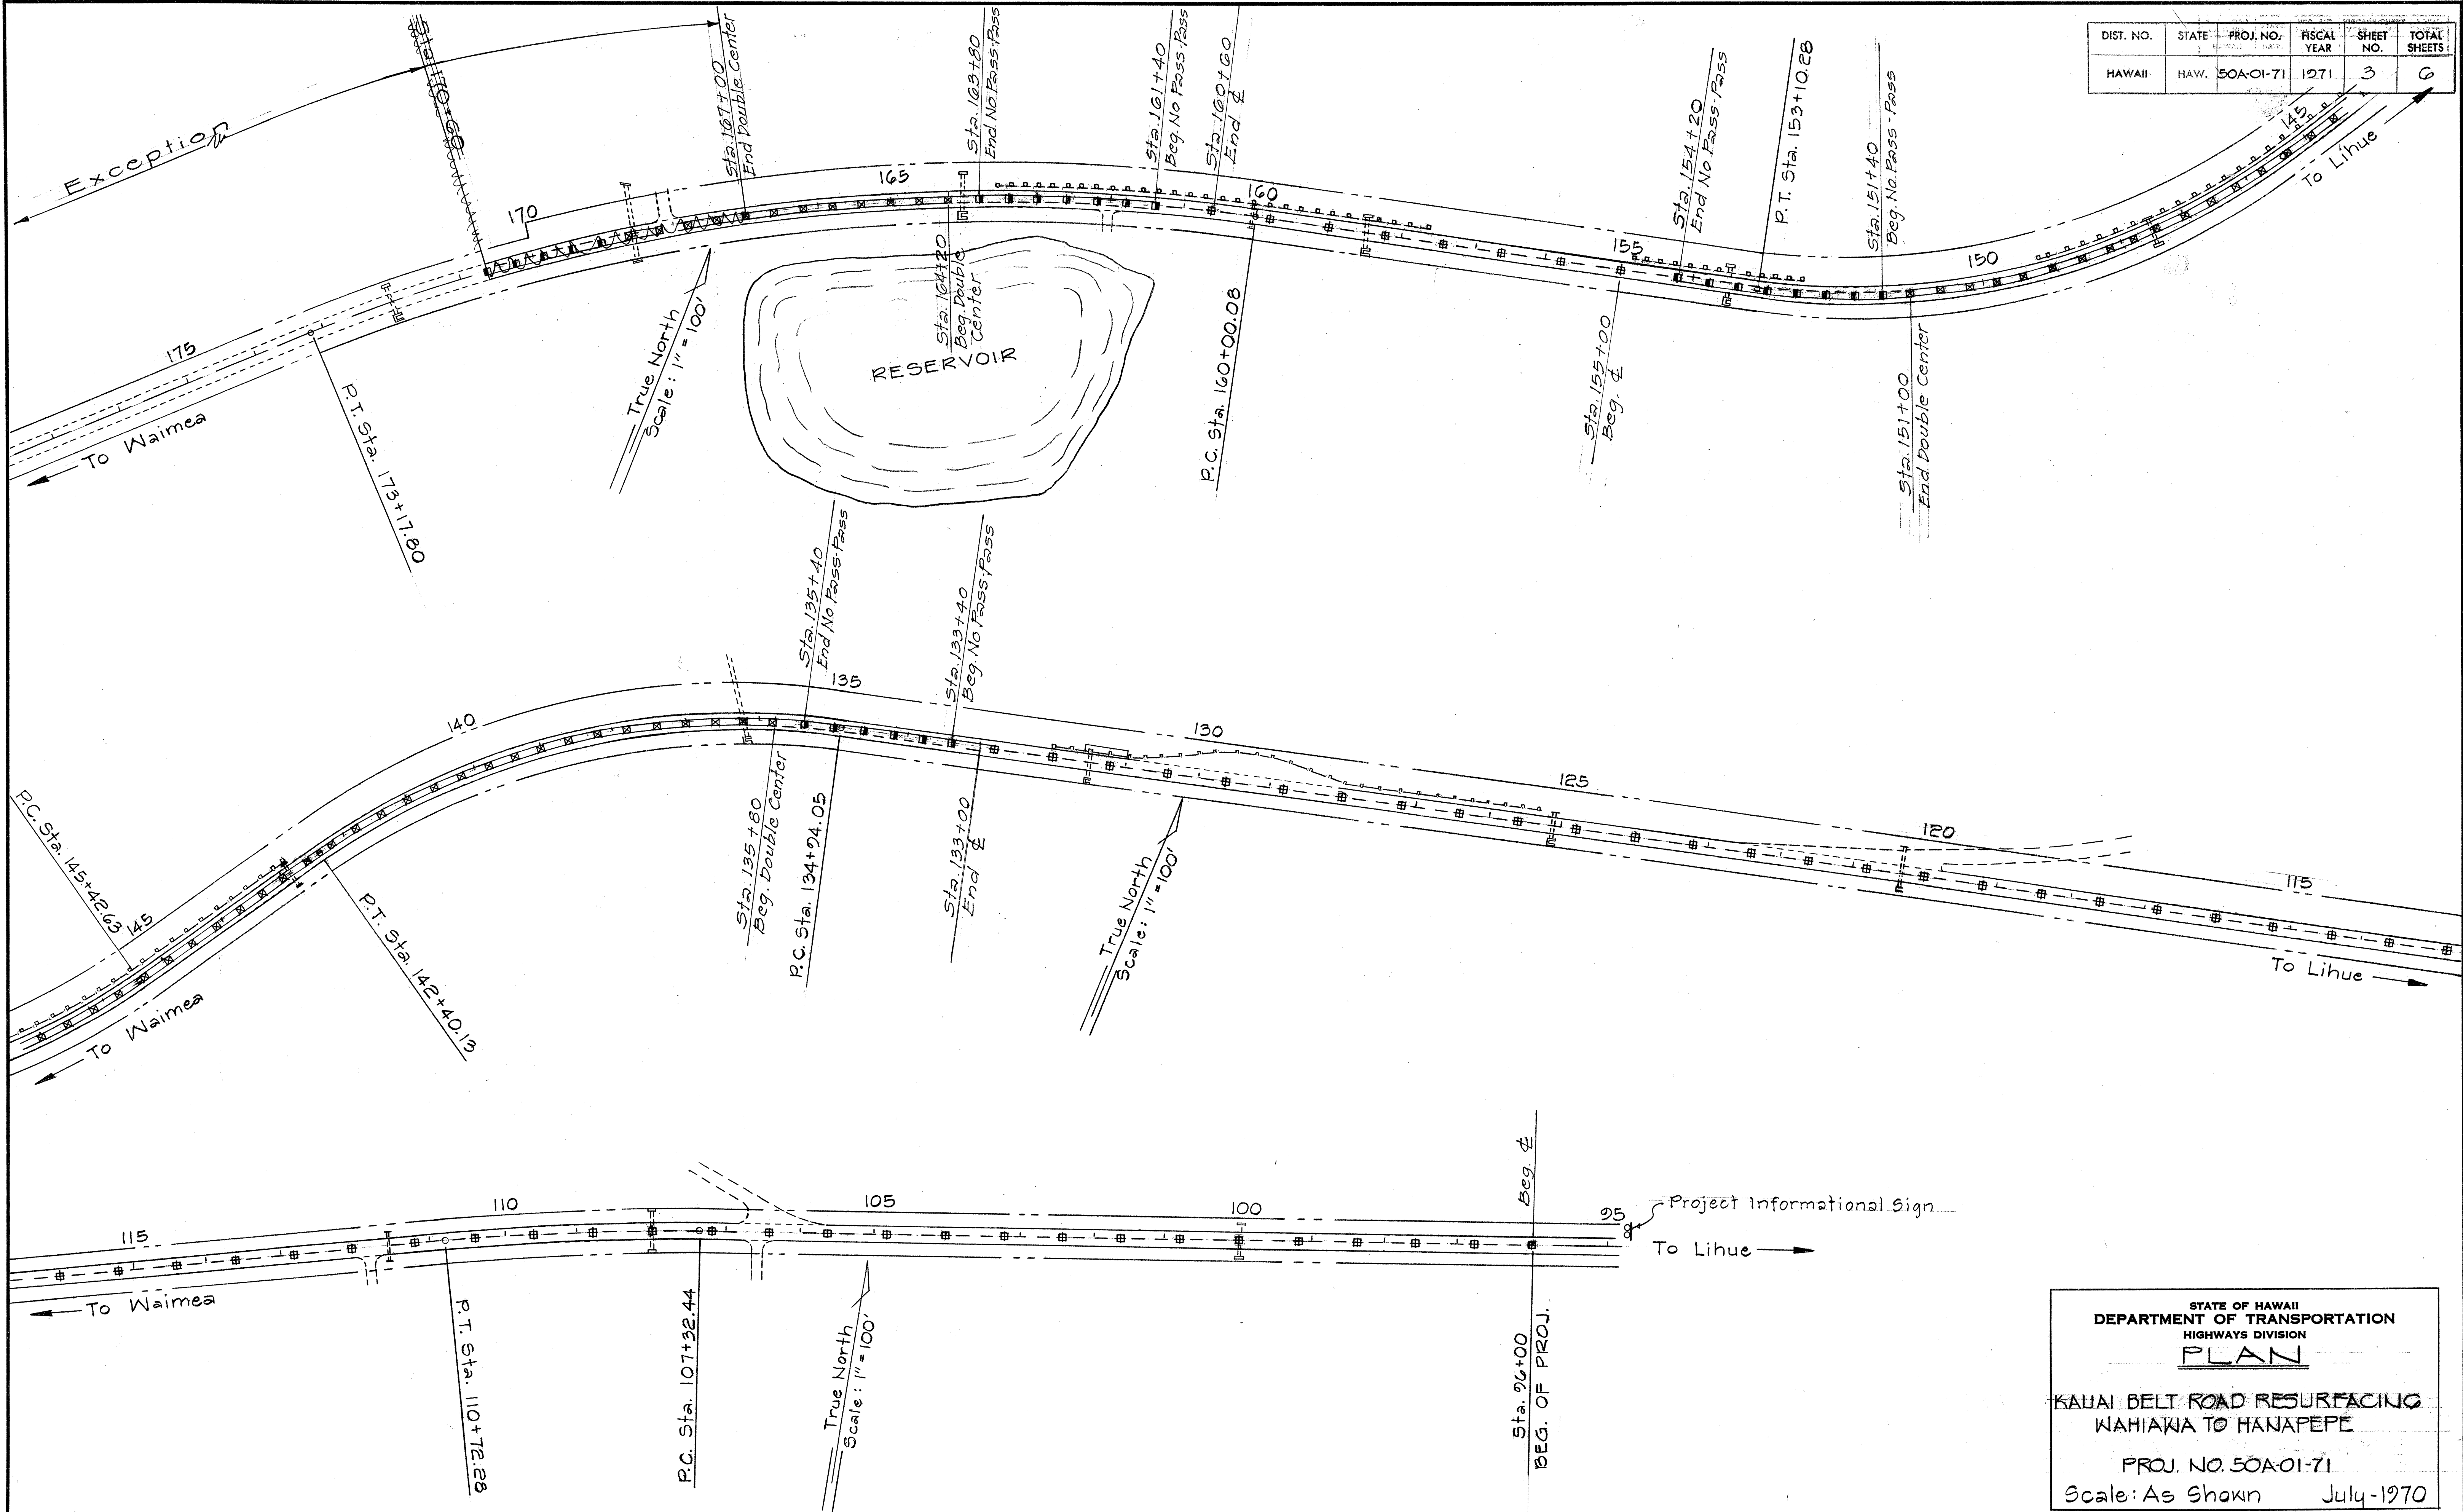

STATE OF HAWAII
DEPARTMENT OF TRANSPORTATION
HIGHWAYS DIVISION
PLAN
KAWAI BELT ROAD RESURFACING
WAHIAWA TO HANAPEPE
PROJ. NO. 50A-01-71
Scale: As Shown July-1970
SHEET No. 1 OF 2 SHEETS

ORIGINAL	SURVEY PLOTTED BY	DATE
PLAN	DRAWN BY	
NOTE BOOK	DESIGNED BY	
CHECKED BY	QUANTITIES BY	
No.		


MARKER LEGEND

- Denotes 4" Stripes
- ▣ Denotes Type B
- Denotes Type C
- ⊠ Denotes Type D
- Denotes Type E

SUMMARY OF PAVEMENT MARKERS

STATION	MARKINGS	QUANTITY			
		TYPE B	TYPE C	TYPE D	TYPE E
126+00 to 133+00	Centerline	47			
133+40 to 135+40	No Pass - Pass				6
135+80 to 151+00	Double Center		39		
151+40 to 154+20	No Pass - Pass				8
155+00 to 160+60	Centerline	8			
161+40 to 163+80	No Pass - Pass				7
164+80 to 168+60	Double Center		12		
169+00 to 170+60	No Pass - Pass				5
184+00 to 187+80	Centerline	5			
188+00 to 189+60	No Pass - Pass				5
190+00 to 192+00	Double Center		6		
192+40 to 193+60	No Pass - Pass				4
194+40 to 207+80	Centerline	17			
208+00 to 209+20	No Pass - Pass				4
209+60 to 220+80	Double Center		29		
223+20 to 226+10	Channelizing Line		11		
228+20 to 241+32+	Double Center			37	
TOTAL		77	11	123	39

DIST. NO.	STATE	PROJ. NO.	FISCAL YEAR	SHEET NO.	TOTAL SHEETS
HAWAII	HAW.	50A-01-71	1971	4	6

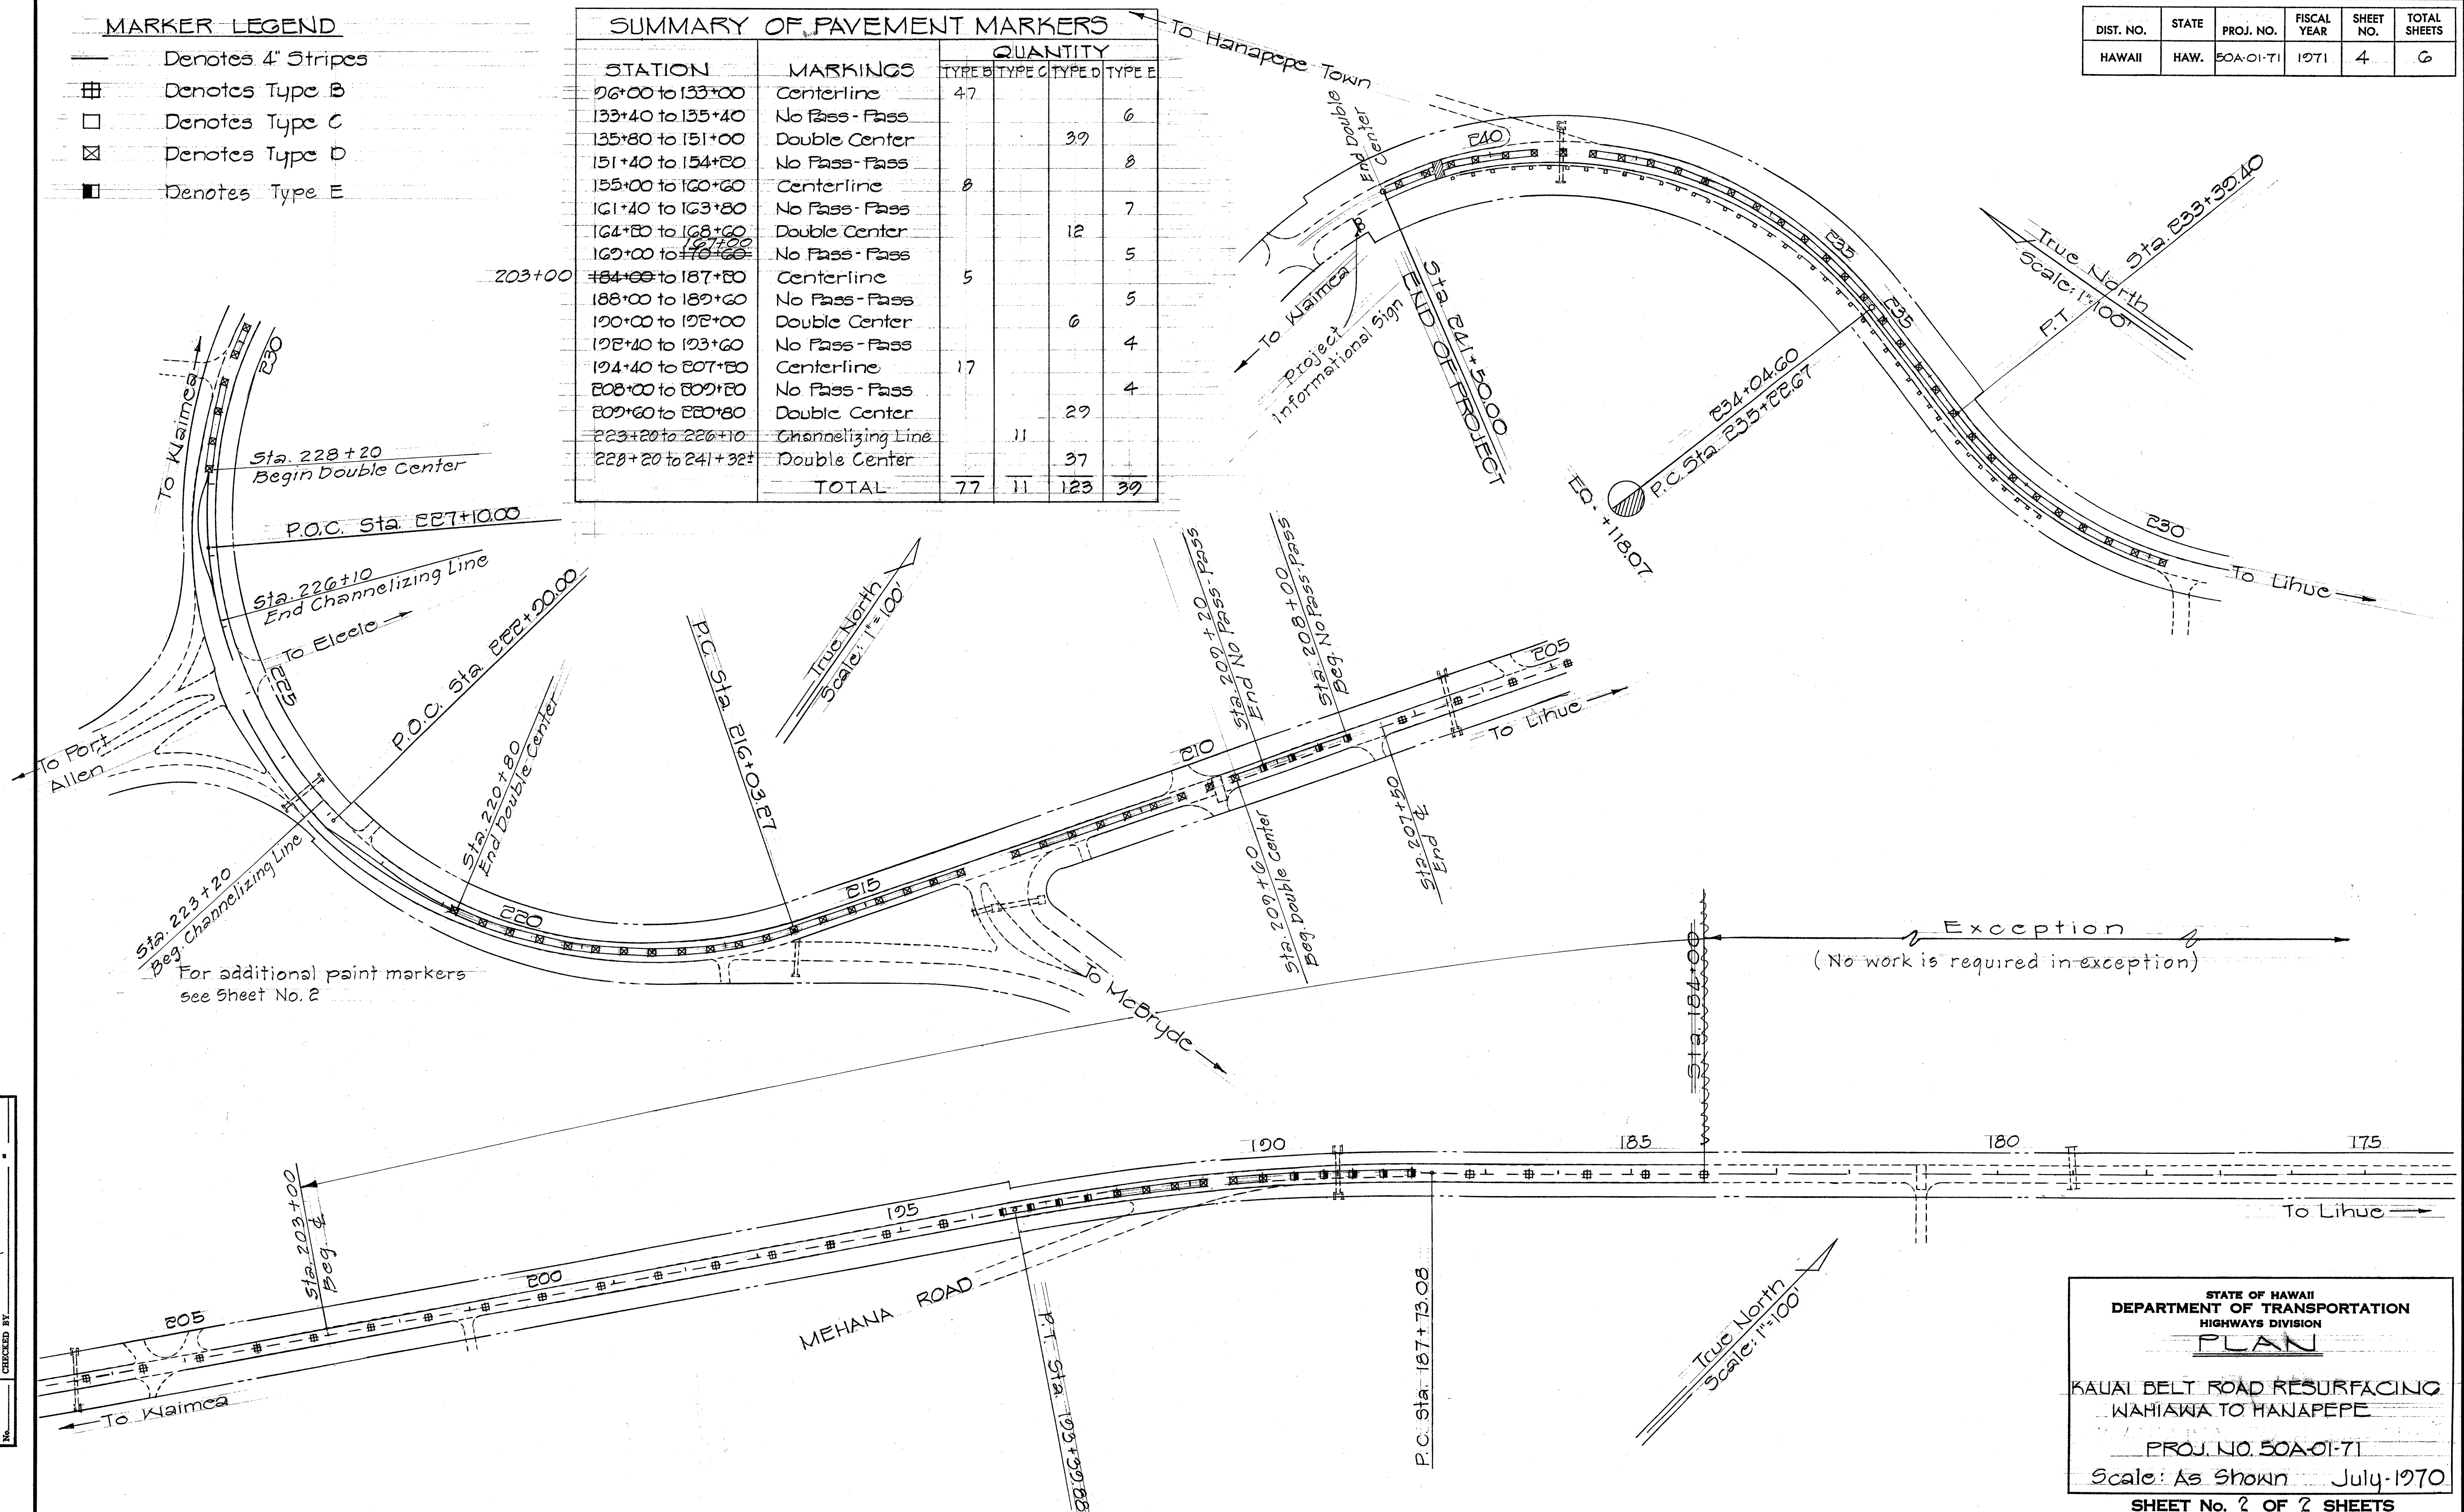

SURVEY PLOTTED BY	DATE
DRAWN BY	
DESIGNED BY	
NOTED BY	
CHECKED BY	
NO.	