
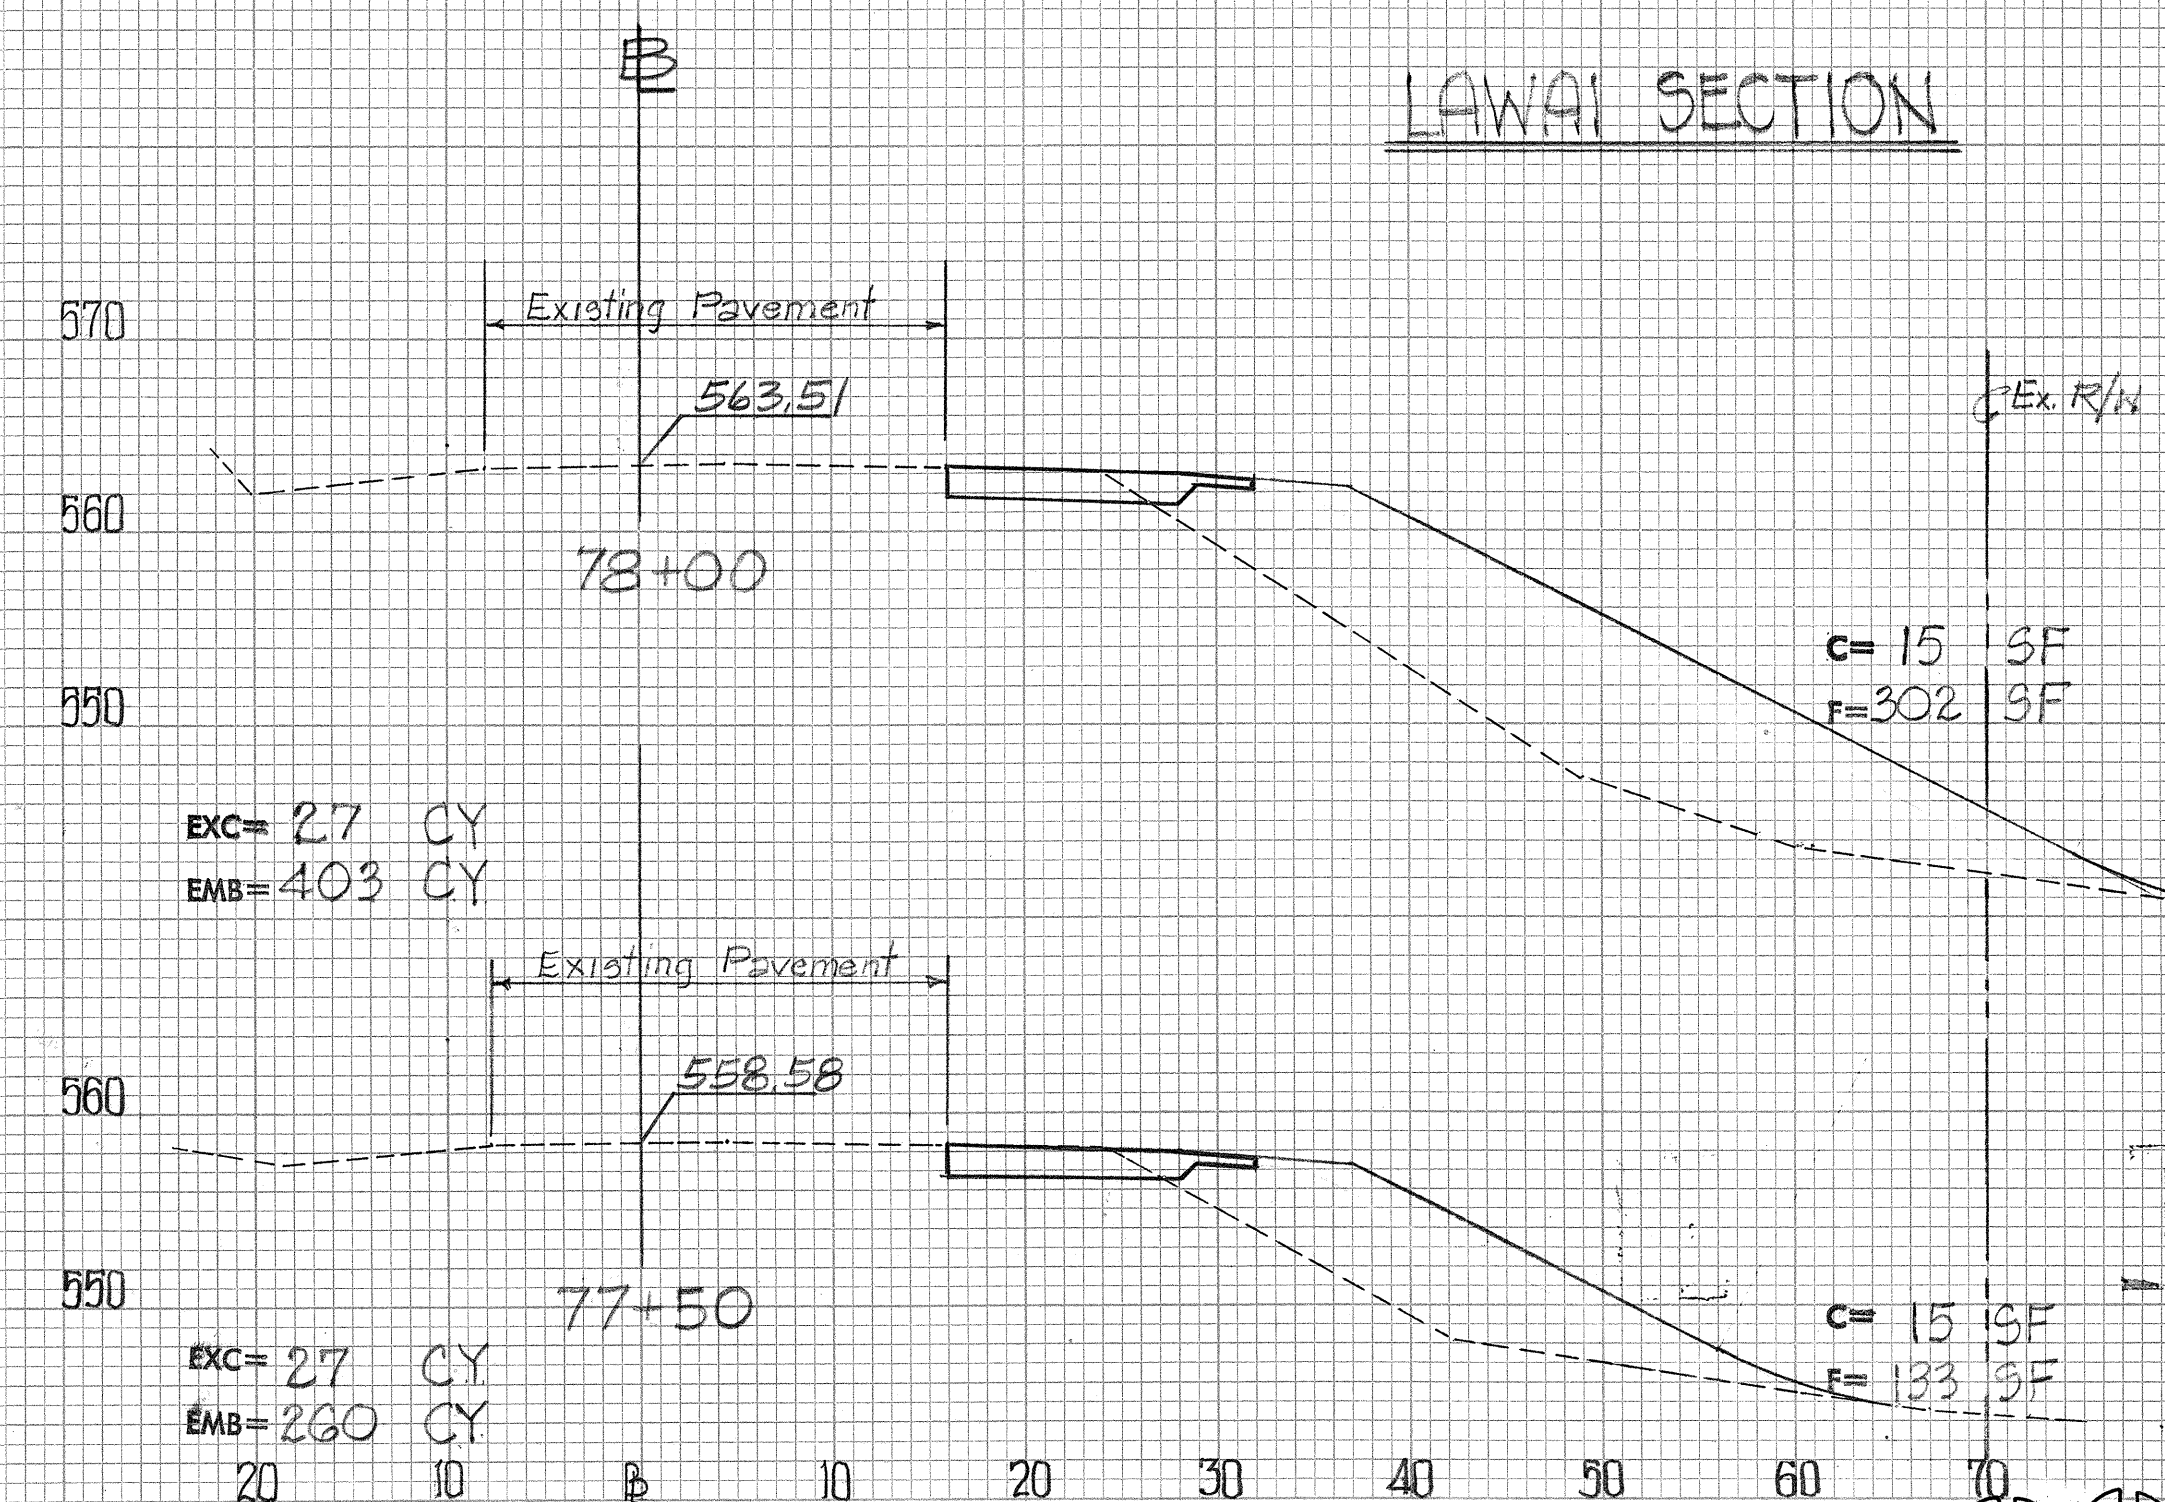
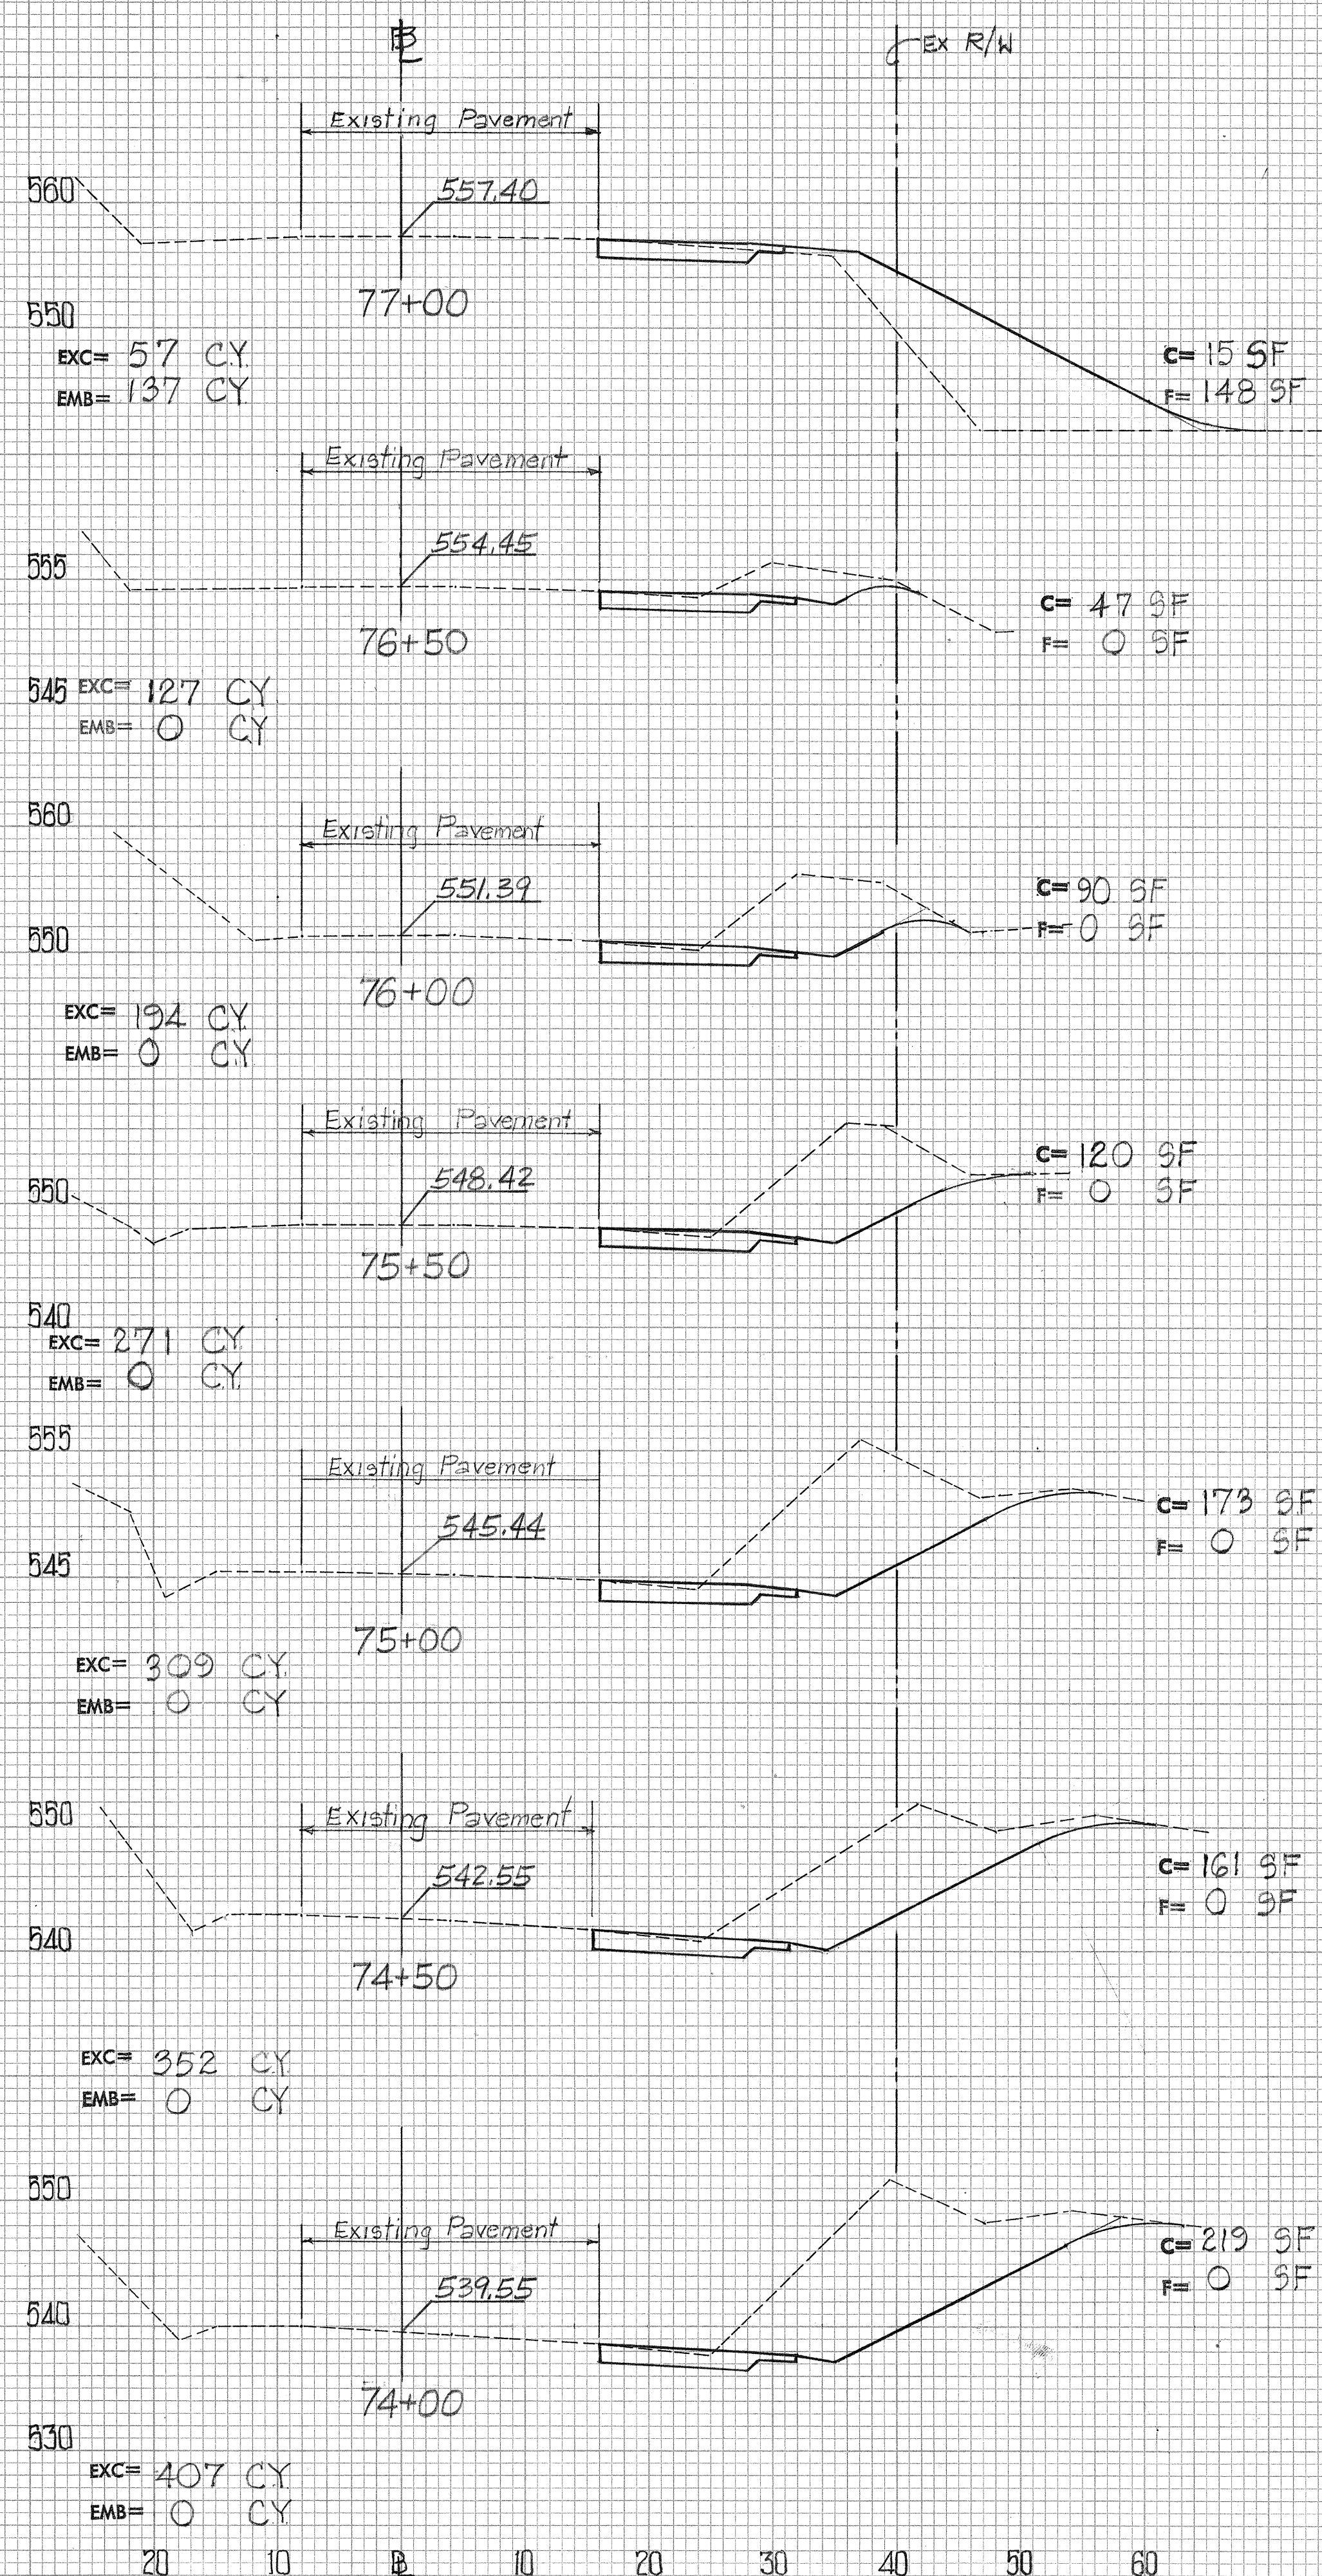


| DIST. NO. | STATE | FED. AID<br>PROJ. NO. | FISCAL<br>YEAR | SHEET<br>NO. | TOTAL<br>SHEETS |
|-----------|-------|-----------------------|----------------|--------------|-----------------|
| HAWAII    | HAW   | 5000-01-70            | 1974           | 20           | 40              |

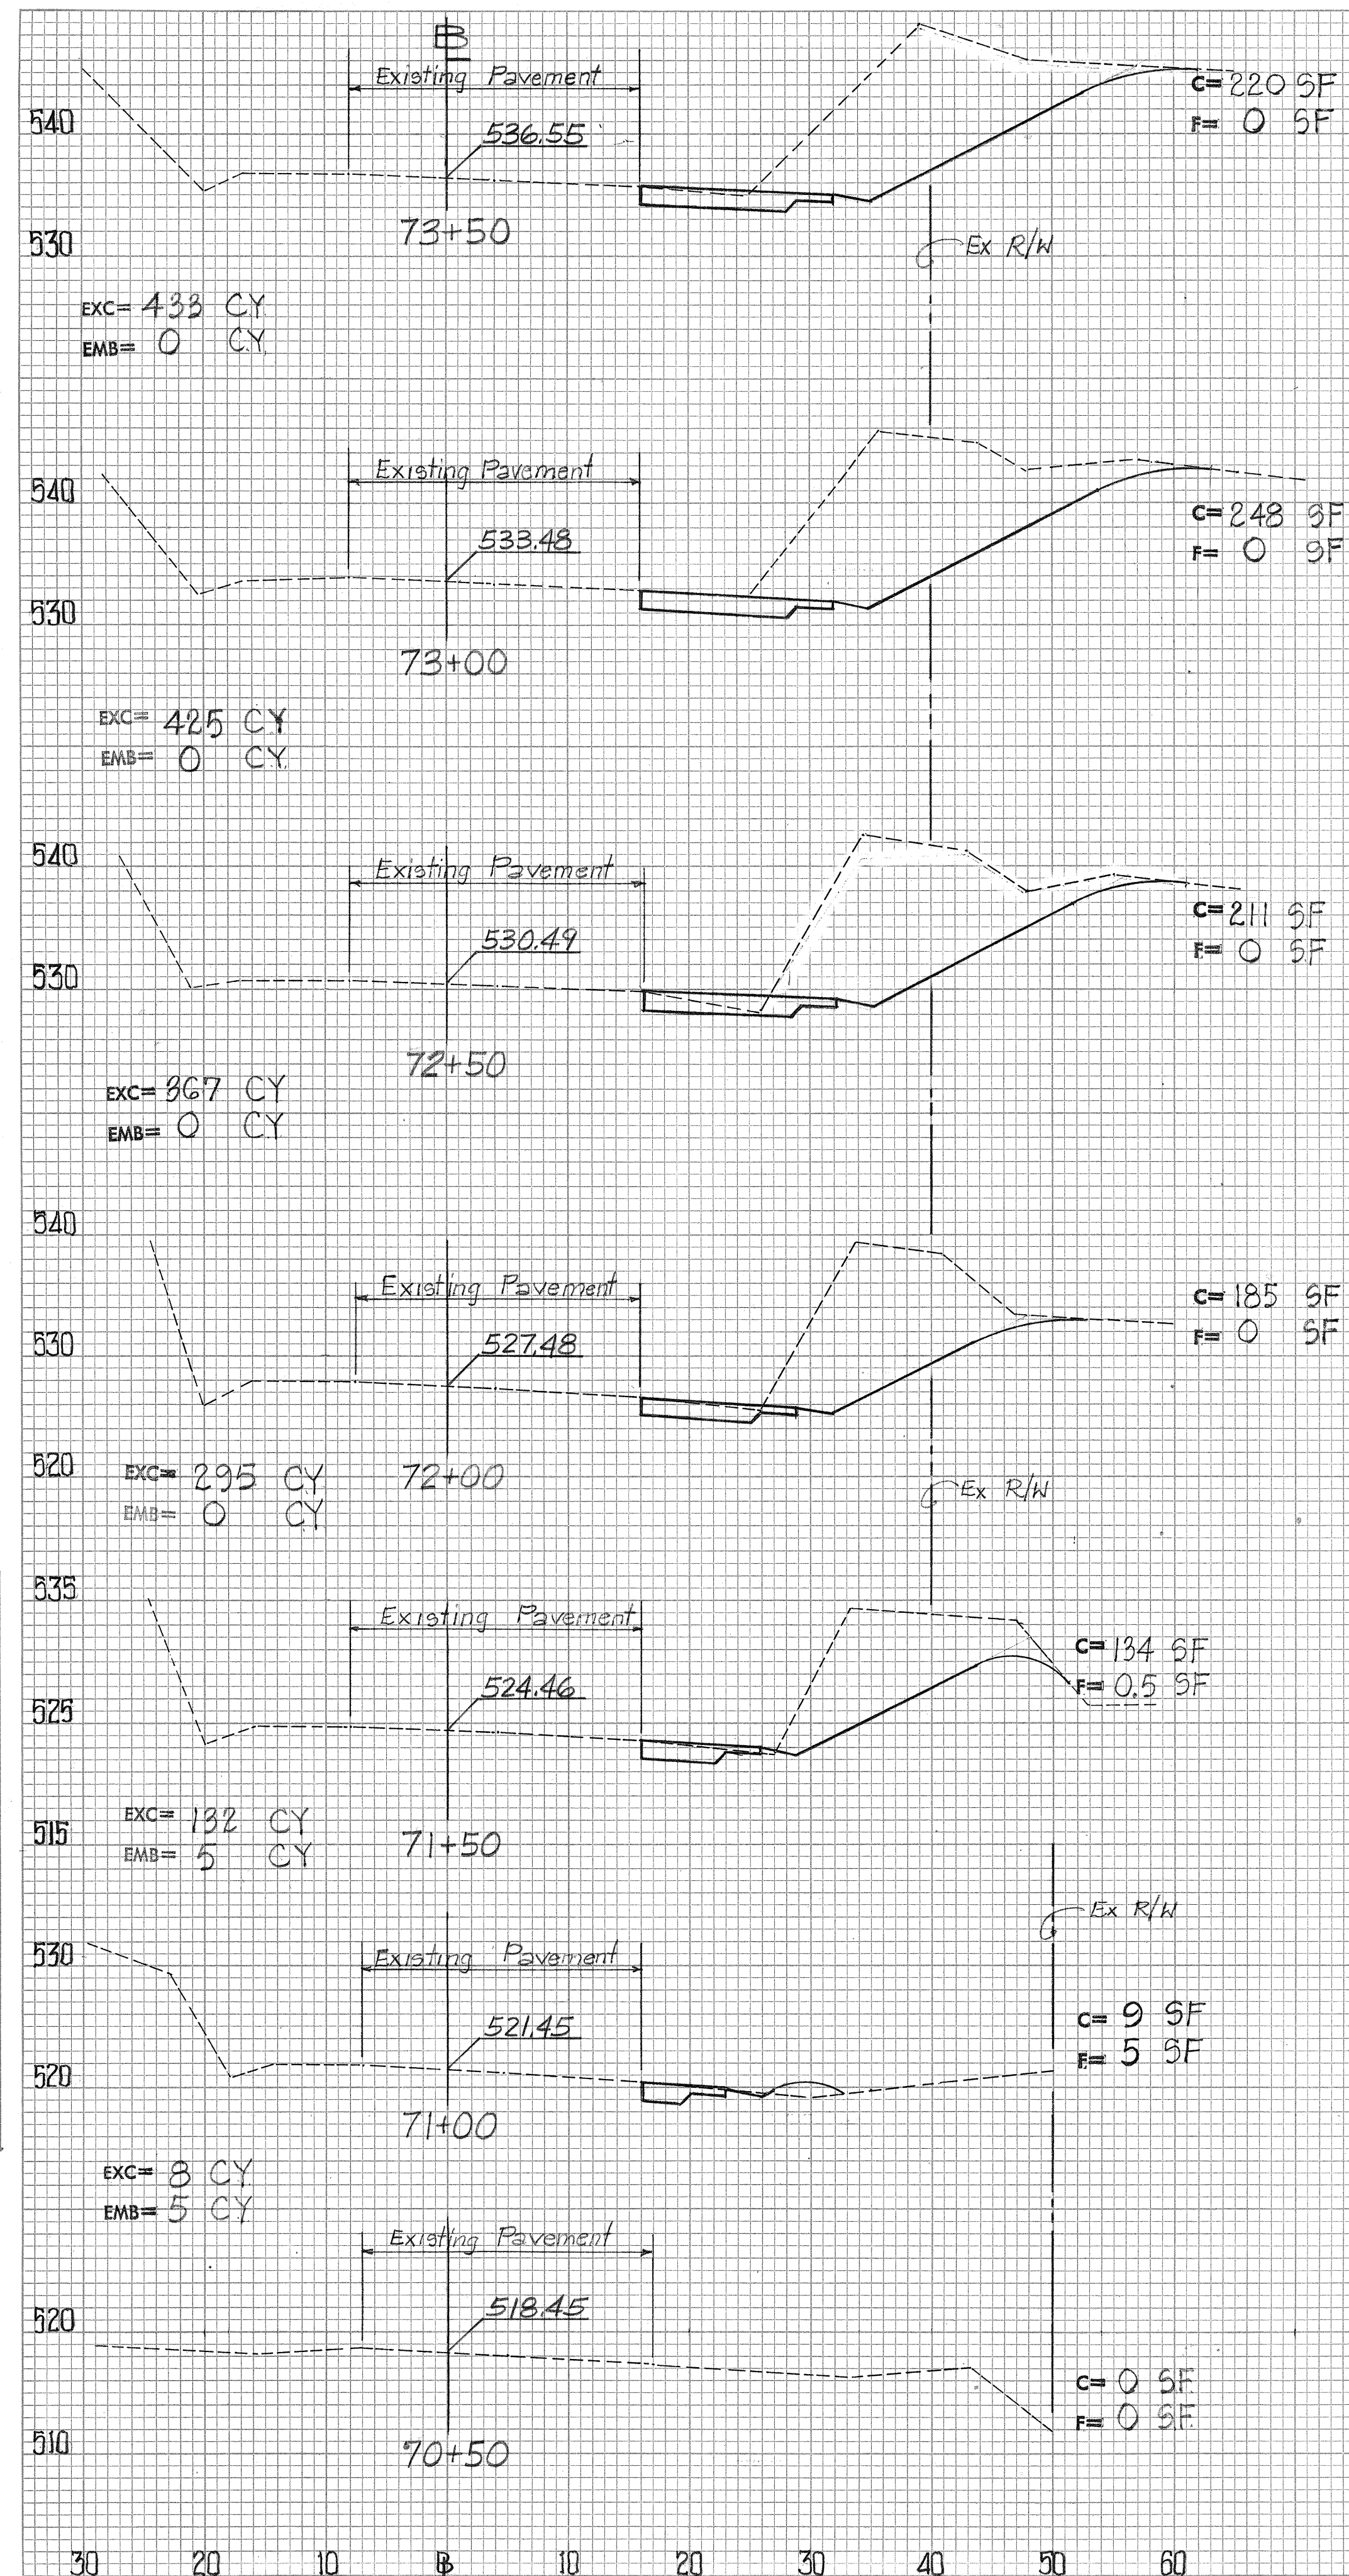

THIS WORK WAS PREPARED BY ME  
OR UNDER MY SUPERVISION ,

Kenneth F. Ibarra  
Signature  
2/13/73

## LAWAI SECTION



20




| DIST. NO. | STATE | FED. AID PROJ. NO. | FISCAL YEAR | SHEET NO. | TOTAL SHEETS |
|-----------|-------|--------------------|-------------|-----------|--------------|
| HAWAII    | HAW.  | 500D-01-70         | 1974        | 21        | 40           |

| FINAL SURVEY | BY | DATE |
|--------------|----|------|
| SURVEYED     |    |      |
| PLOTTED      |    |      |
| INSTRUMENT   |    |      |
| NOTE BOOK    |    |      |
| NO.          |    |      |

| ORIGINAL SURVEY | BY | DATE |
|-----------------|----|------|
| SURVEYED        |    |      |
| PLOTTED         |    |      |
| INSTRUMENT      |    |      |
| NOTE BOOK       |    |      |
| NO.             |    |      |

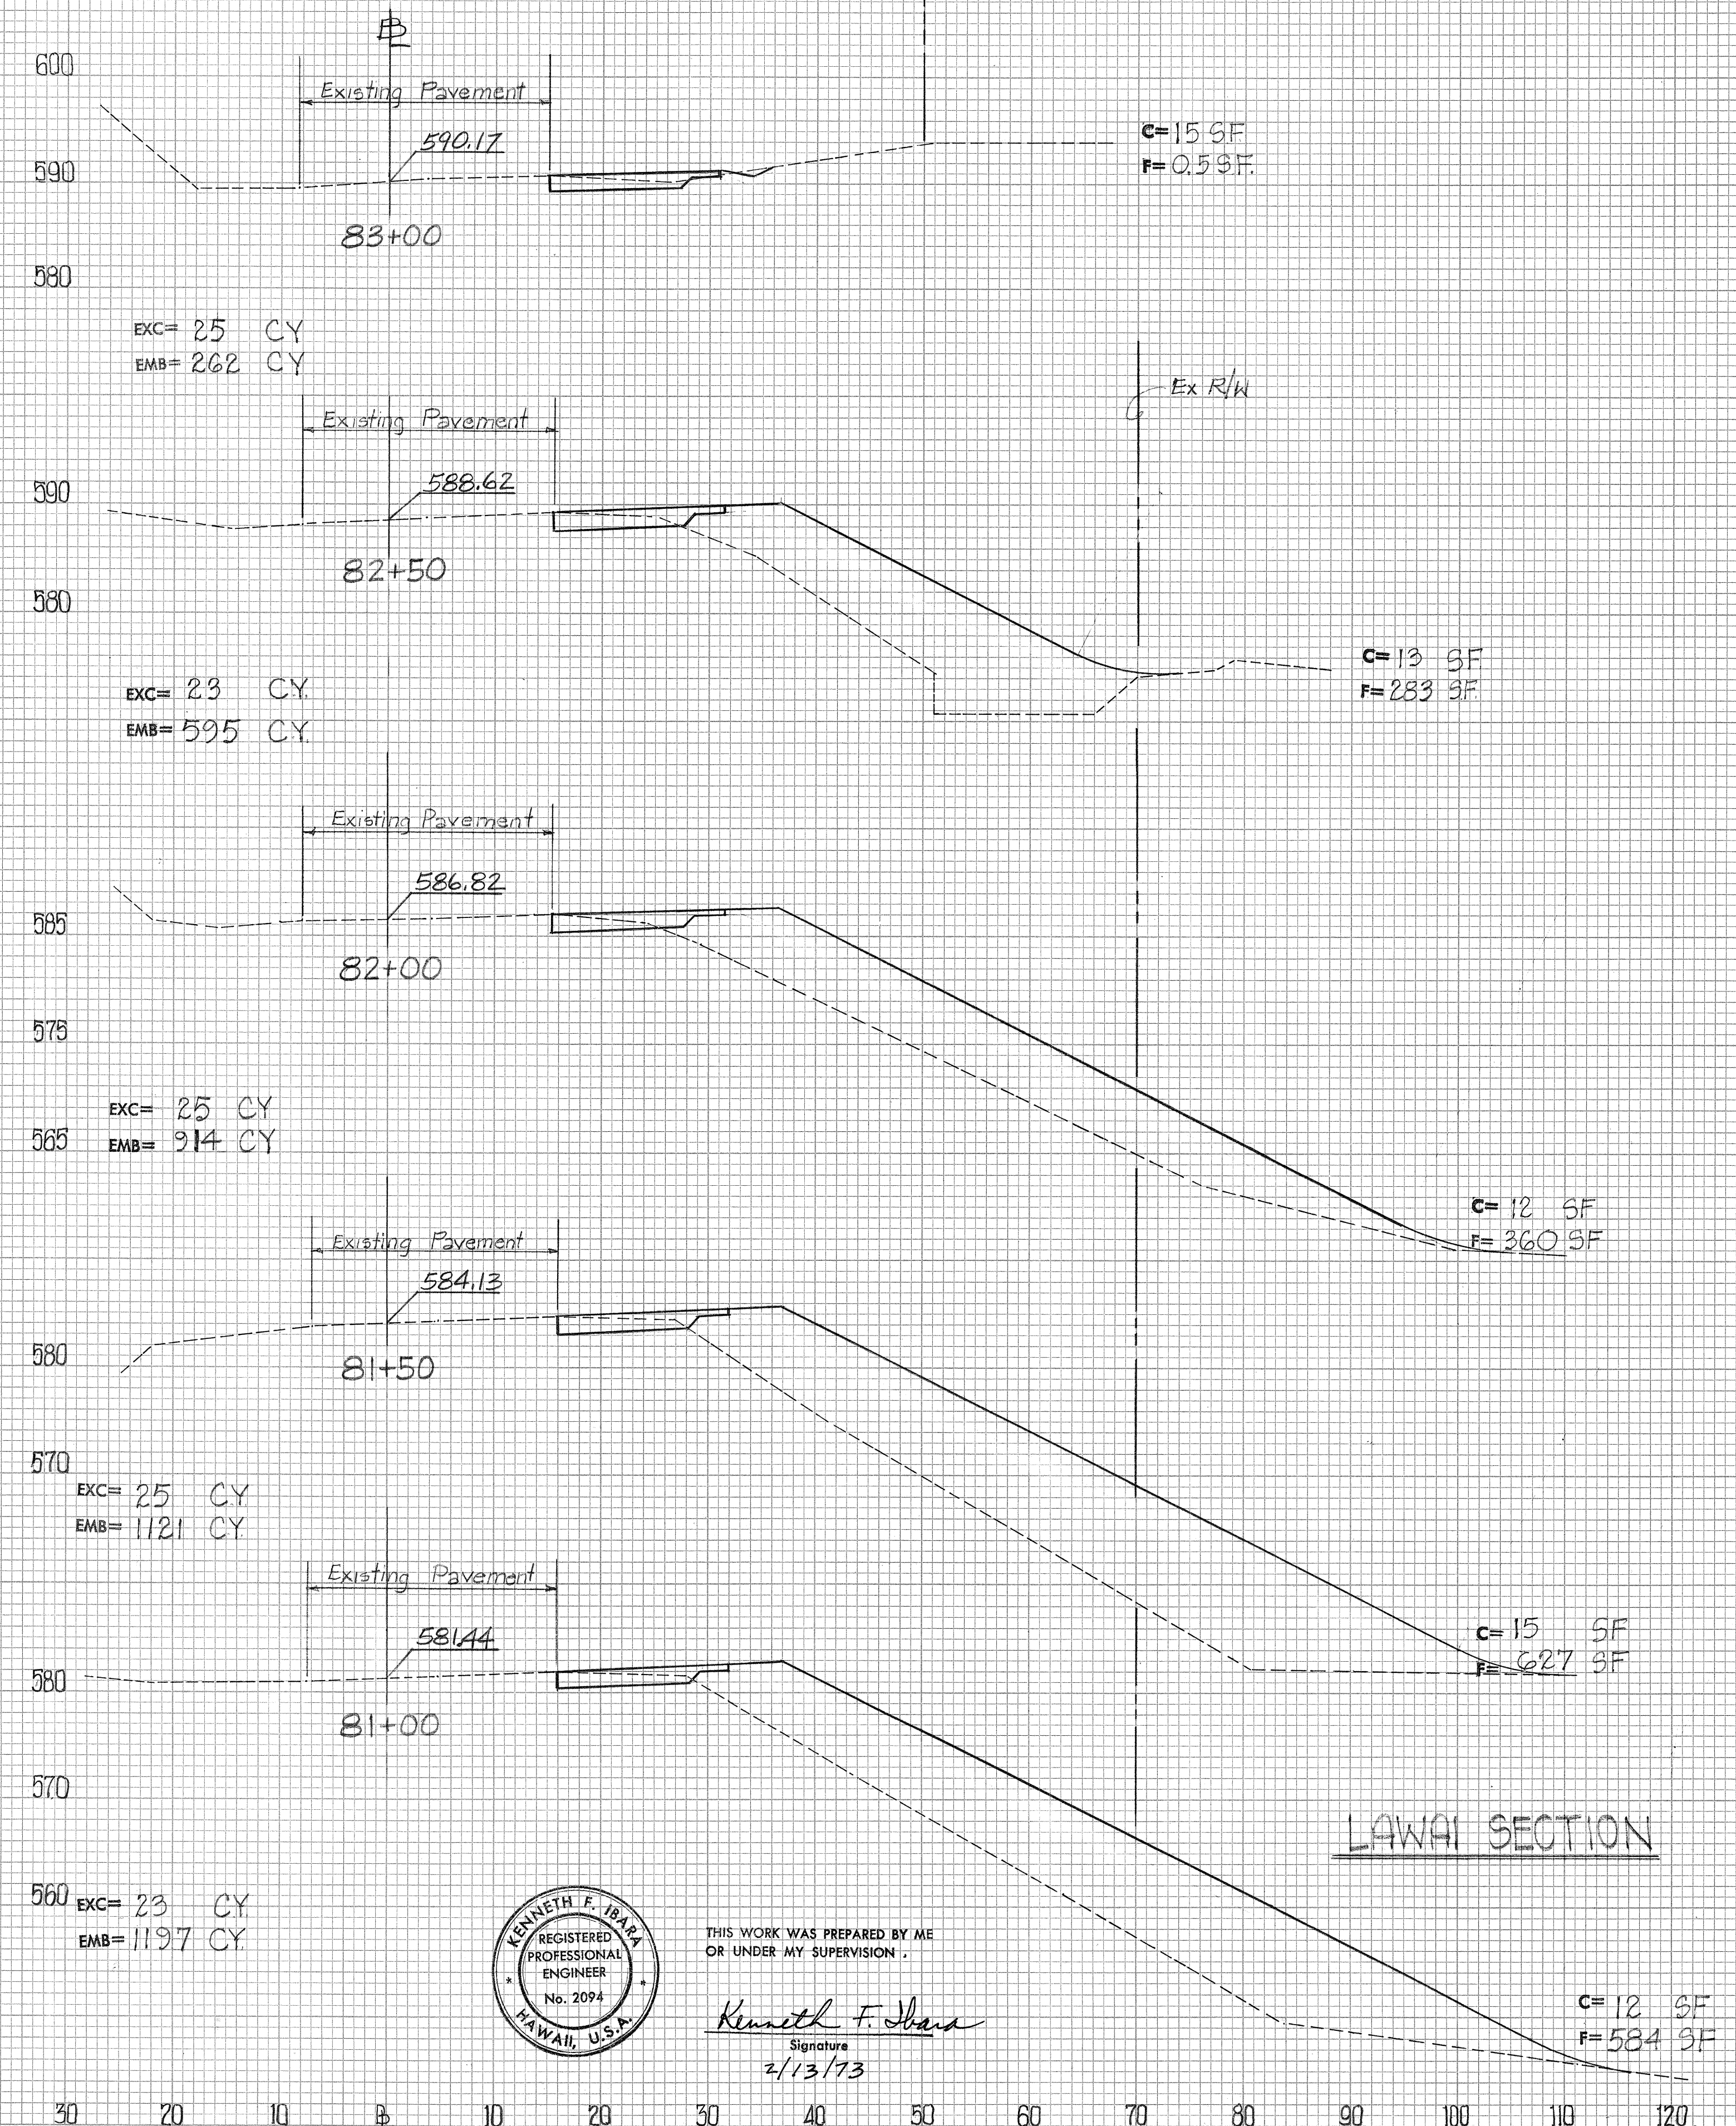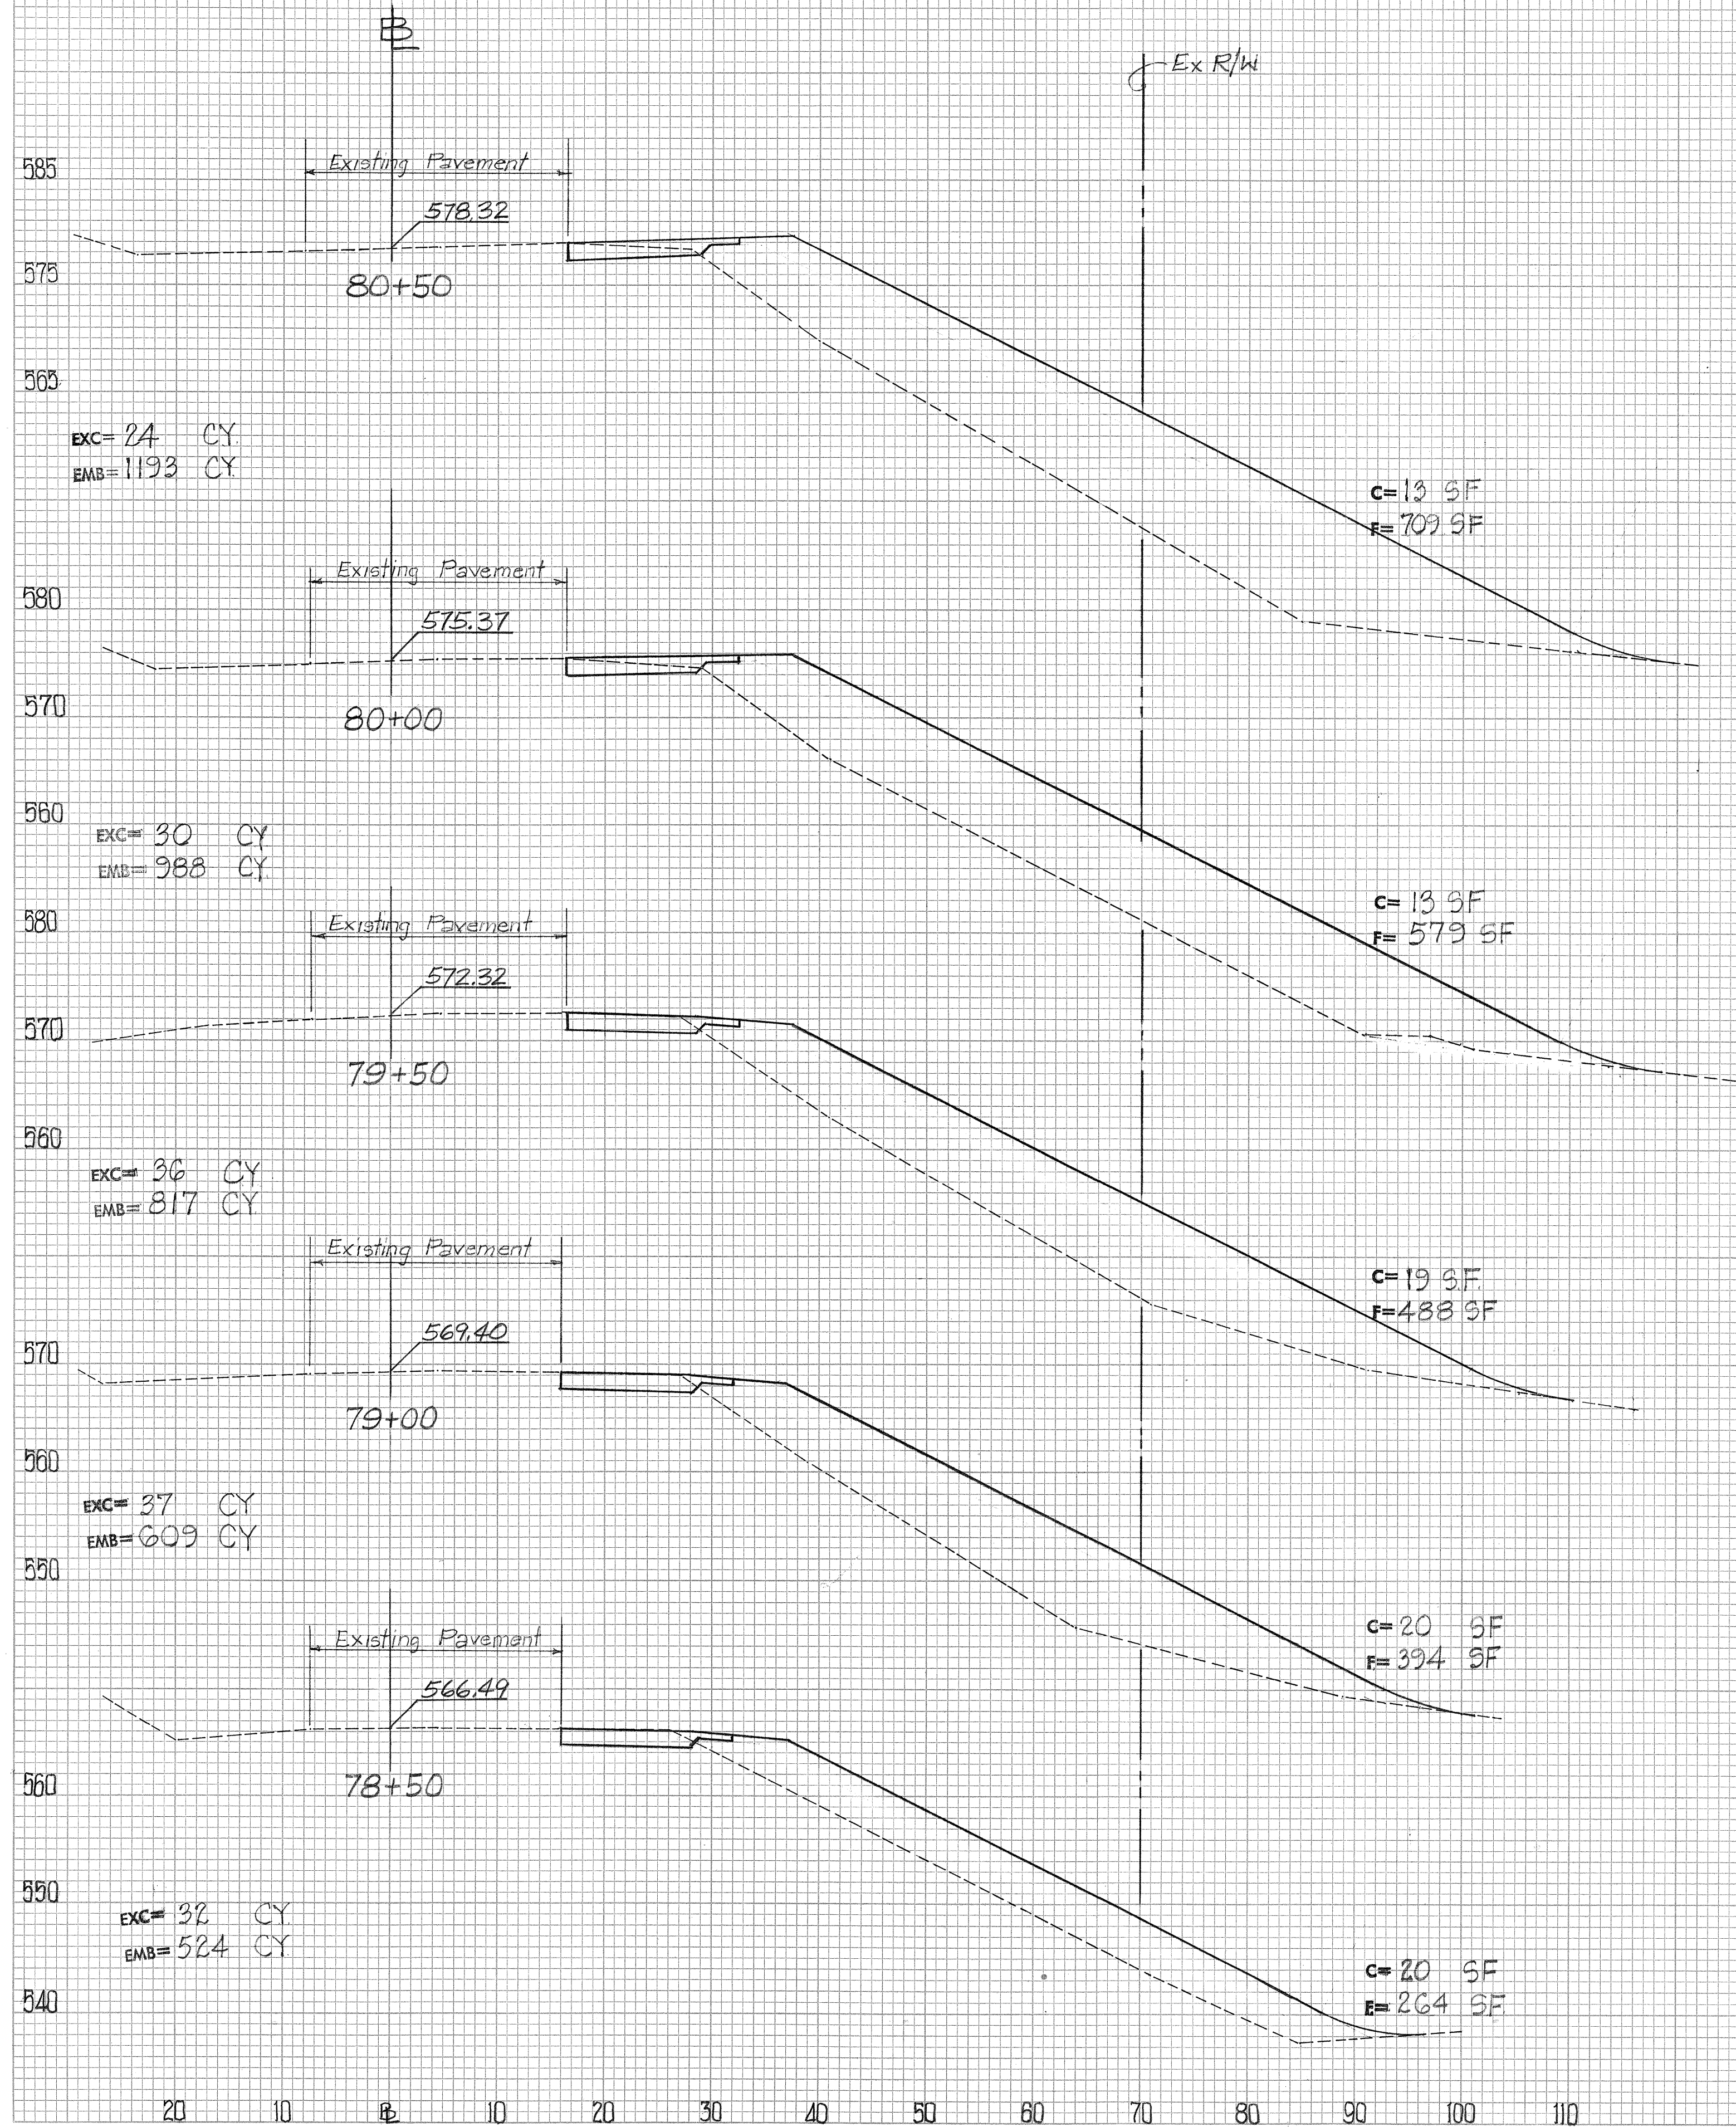

LAWAI SECTION

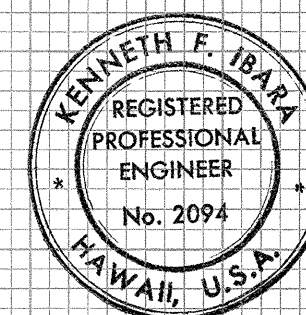

THIS WORK WAS PREPARED BY ME  
OR UNDER MY SUPERVISION.




*Kenneth F. Iwama*  
Signature  
2/13/73



| DIST. NO. | STATE | FED-AID PROJ. NO. | FISCAL YEAR | SHEET NO. | TOTAL SHEETS |
|-----------|-------|-------------------|-------------|-----------|--------------|
| HAWAII    | HAW   | 50CD-0170         | 1974        | 22        | 40           |

| FINAL SURVEY | DATE | BY |
|--------------|------|----|
| SURVEYED     |      |    |
| PLOTTED      |      |    |
| NOTED        |      |    |
| CHECKED      |      |    |

| ORIGINAL SURVEY | DATE | BY |
|-----------------|------|----|
| SURVEYED        |      |    |
| PLOTTED         |      |    |
| NOTED           |      |    |
| CHECKED         |      |    |

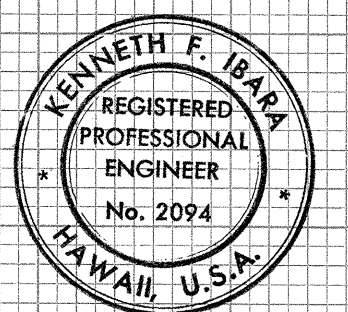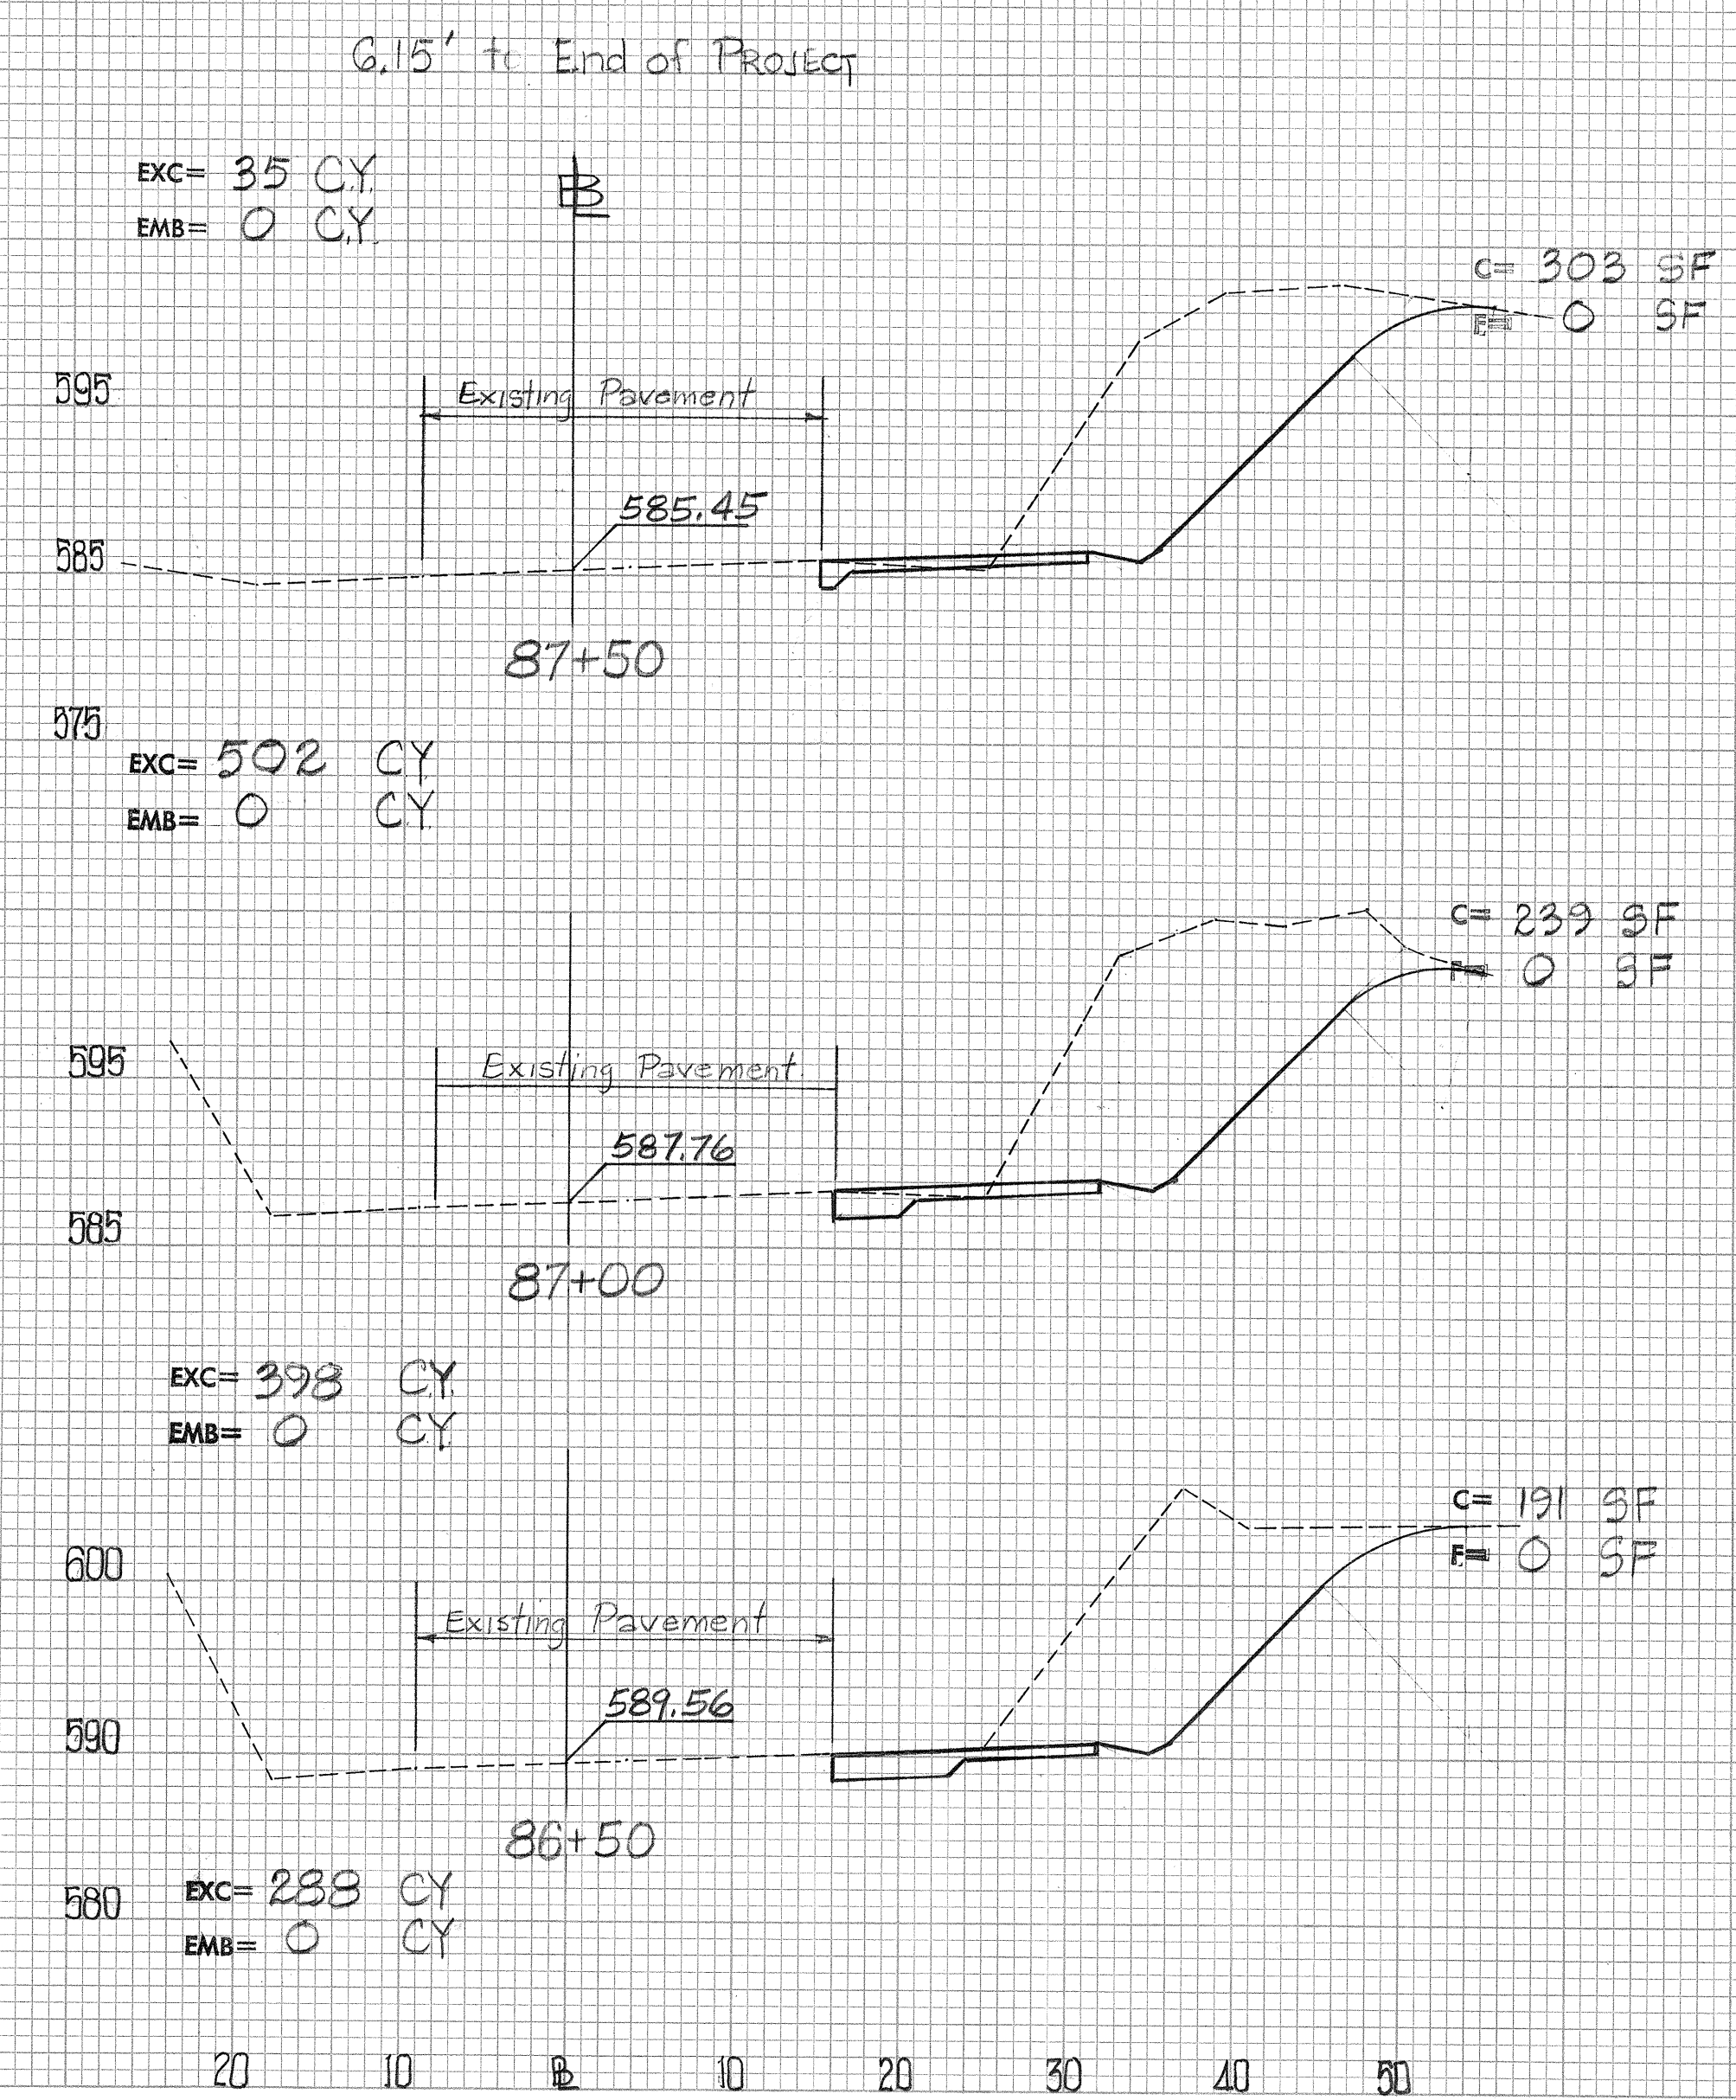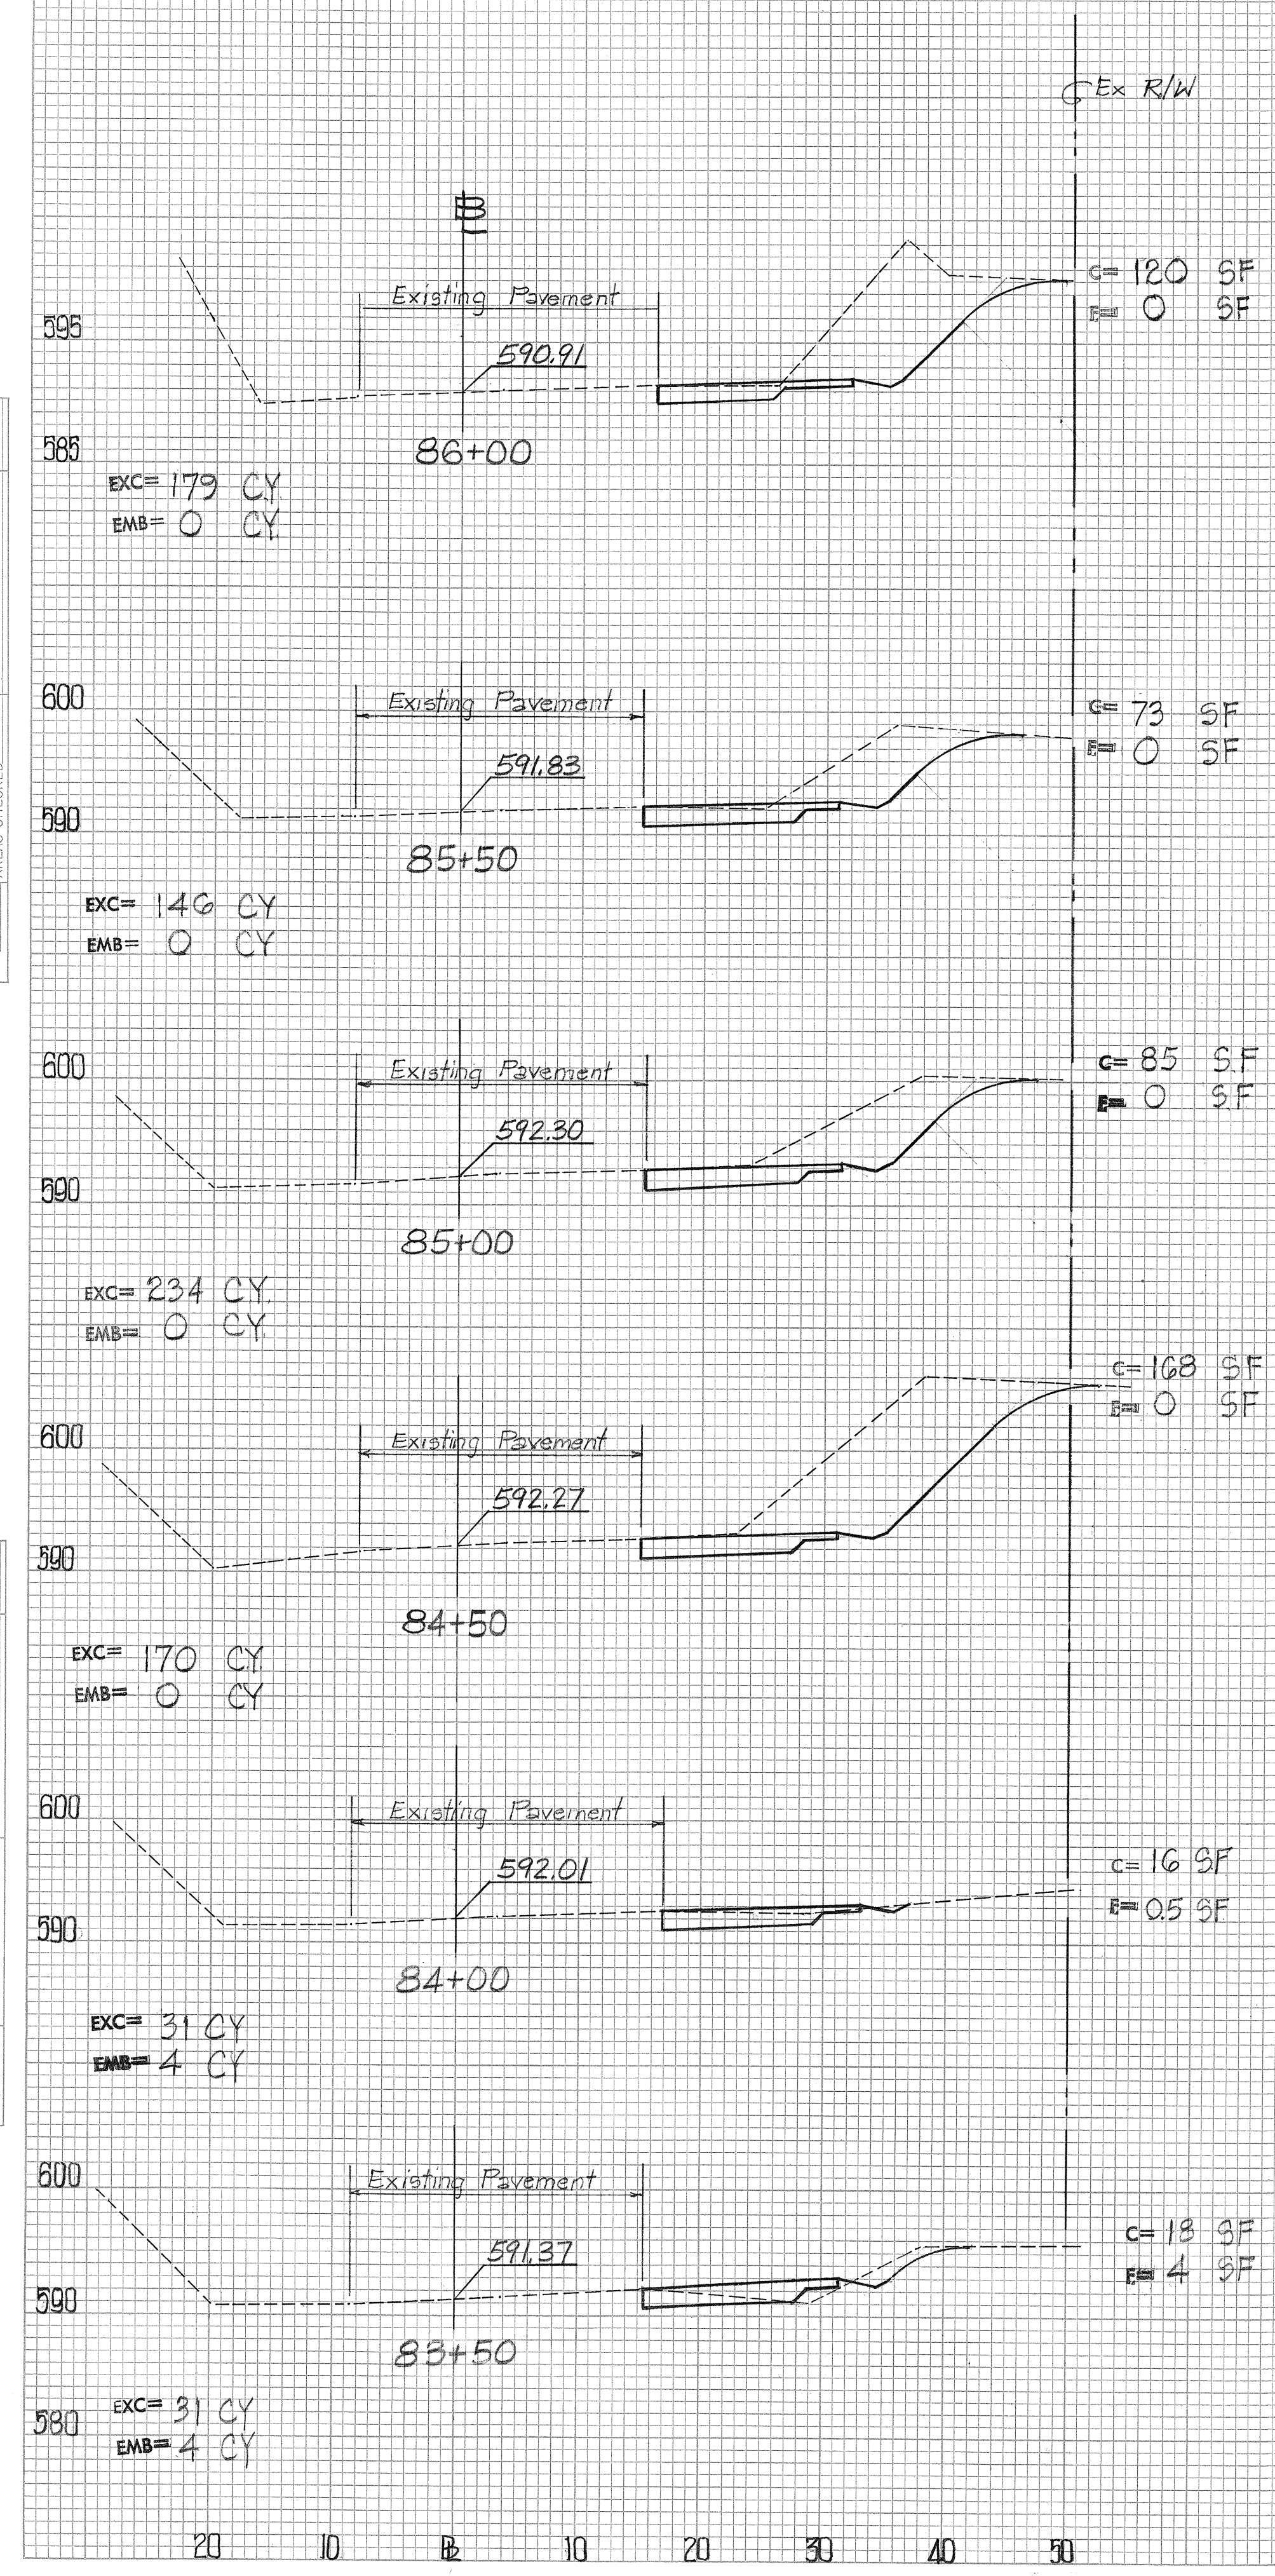

THIS WORK WAS PREPARED BY ME OR UNDER MY SUPERVISION.

Kenneth F. Ibara  
Signature  
2/13/73

LAWAI SECTION