
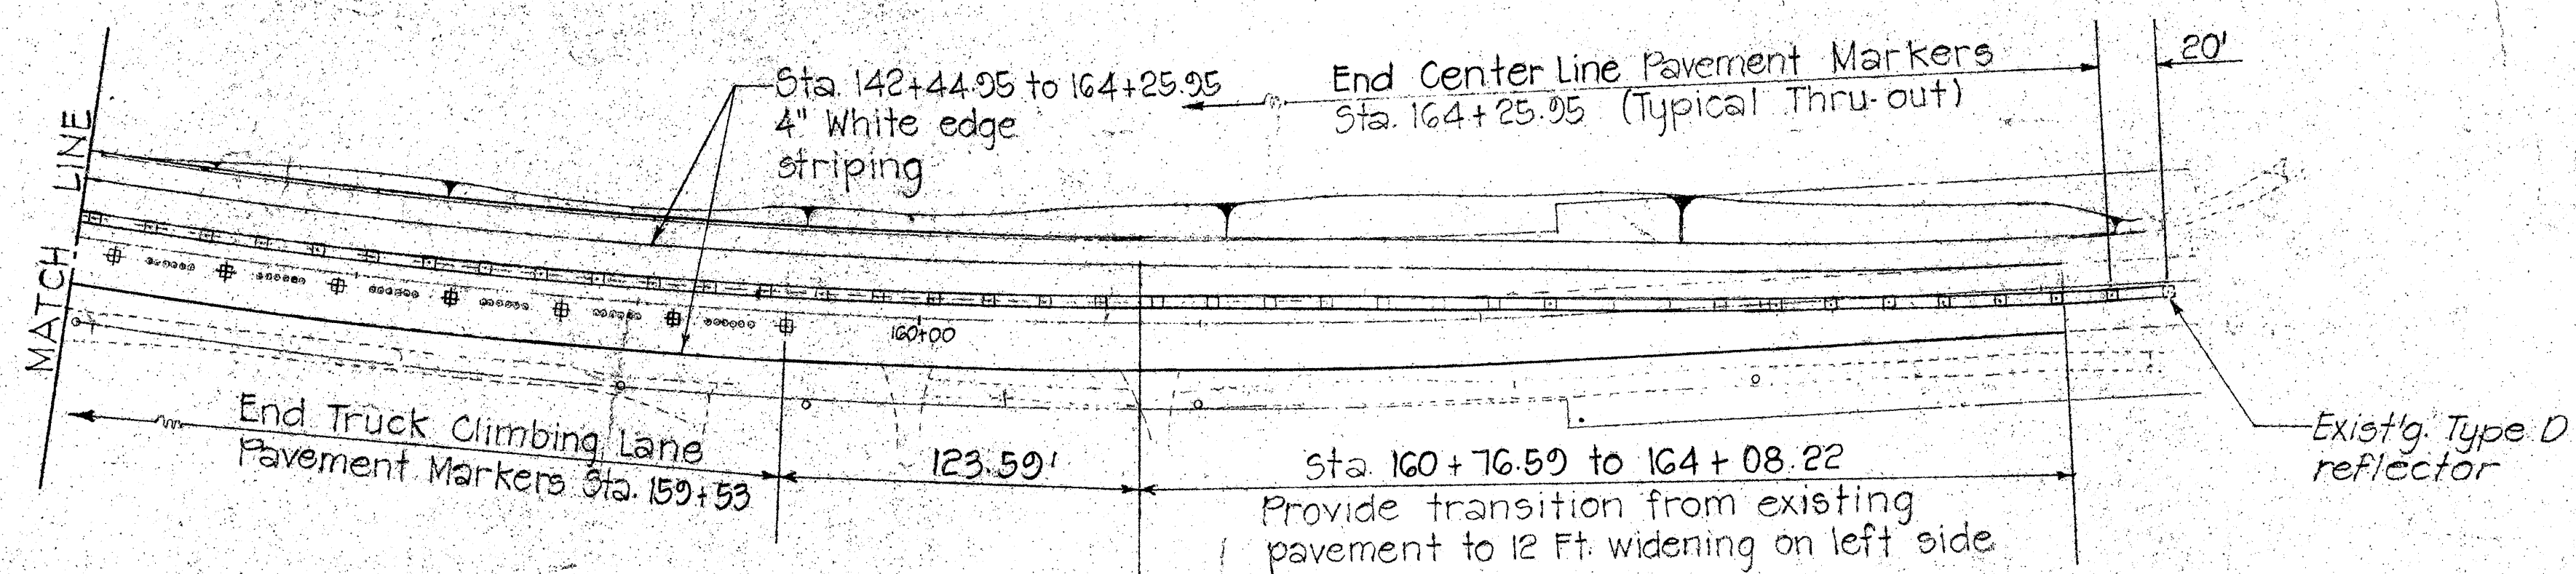


DIST. NO.	STATE	PROJ. NO.	FISCAL YEAR	SHEET NO.	TOTAL SHEETS
HAWAII	HAW	50D-08-76	1976	3	3

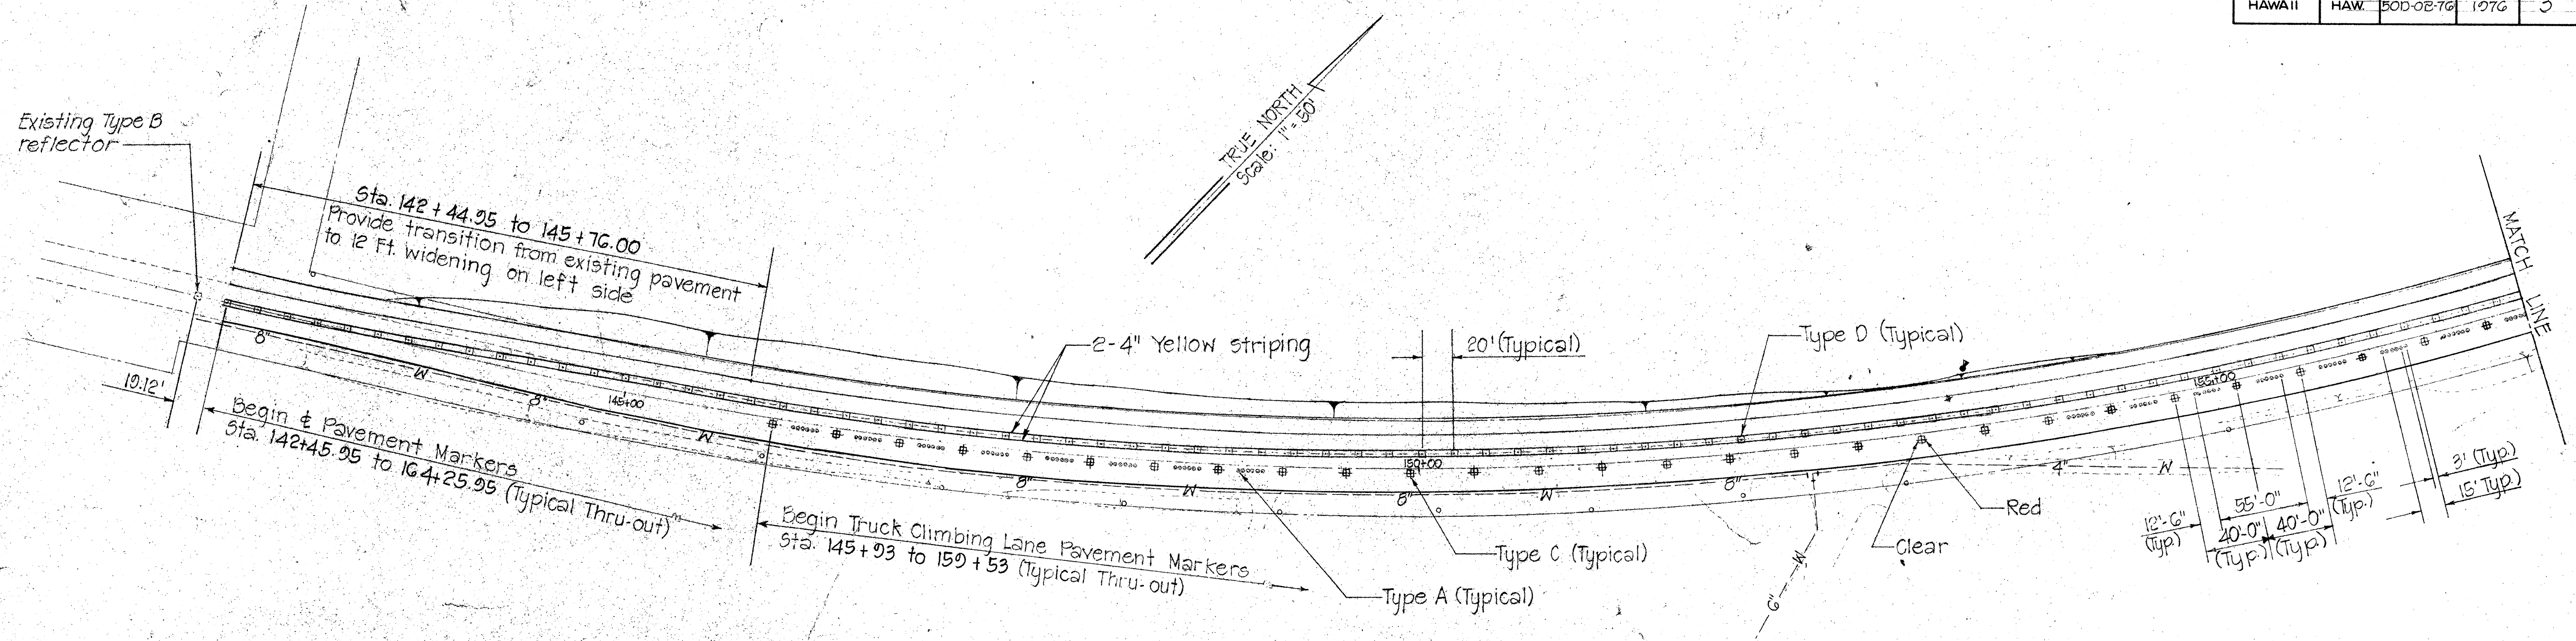

SUMMARY OF RAISED PAV'T MARKERS & STRIPING						
WEST OMAO						
STATION	RAISED PAV'T MARKERS (Eq)	STRIPING (L.F.)			WHITE	YELLOW
		TYPE A	TYPE C	TYPE D		
142+45.95 to 164+25.95	Centerline	—	—	110	4,508	2,242
	Trucklane	204	35	—	4,362	8,181

STATE OF HAWAII
DEPARTMENT OF TRANSPORTATION
HIGHWAYS DIVISION
KAUAI HIGWAY RESURFACING
AT WEST OMAO
PROJ. No. 50D-08-76
PLAN - STRIPING & RAISED PAV'T MARKERS
Scale: As Shown JAN 1976
SHEET No. 1 OF 1 SHEETS