




ORIGINAL PLAN	SURVEY PLOTTED BY _____	DATE _____
NOTE BOOK	DRAWN BY _____	" _____
	TRACED BY _____	" _____
	DESIGNED BY _____	" _____
	QUANTITIES BY _____	" _____
No. _____	CHECKED BY _____	" _____

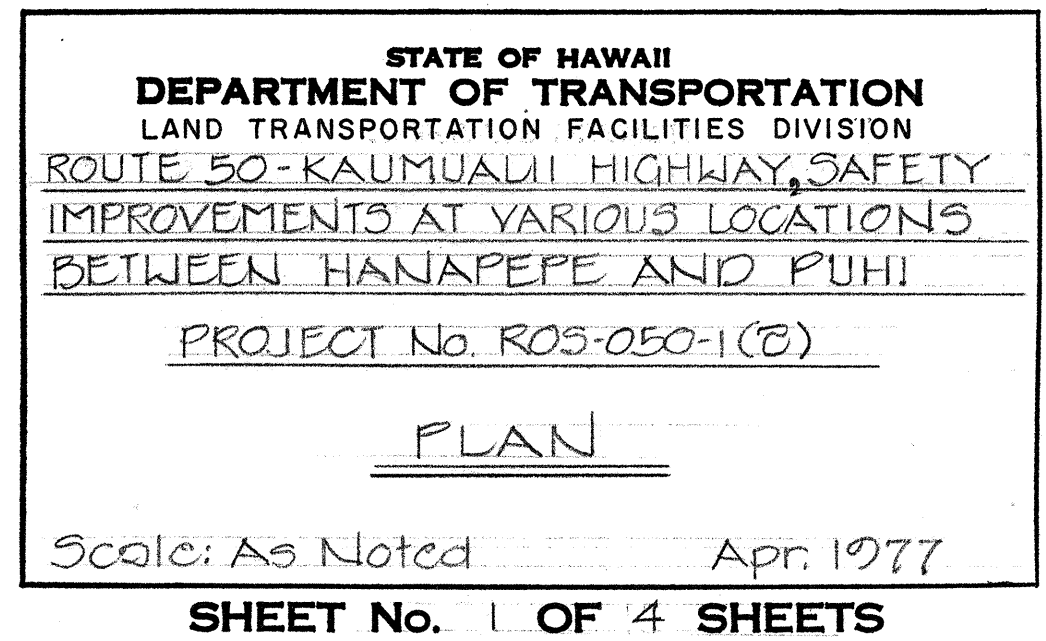

DIST. NO.	STATE	FED. AID PROJ. NO.	FISCAL YEAR	SHEET NO.	TOTAL SHEETS
HAWAII	HAW.	R05-050-1(2)	1977	3	15

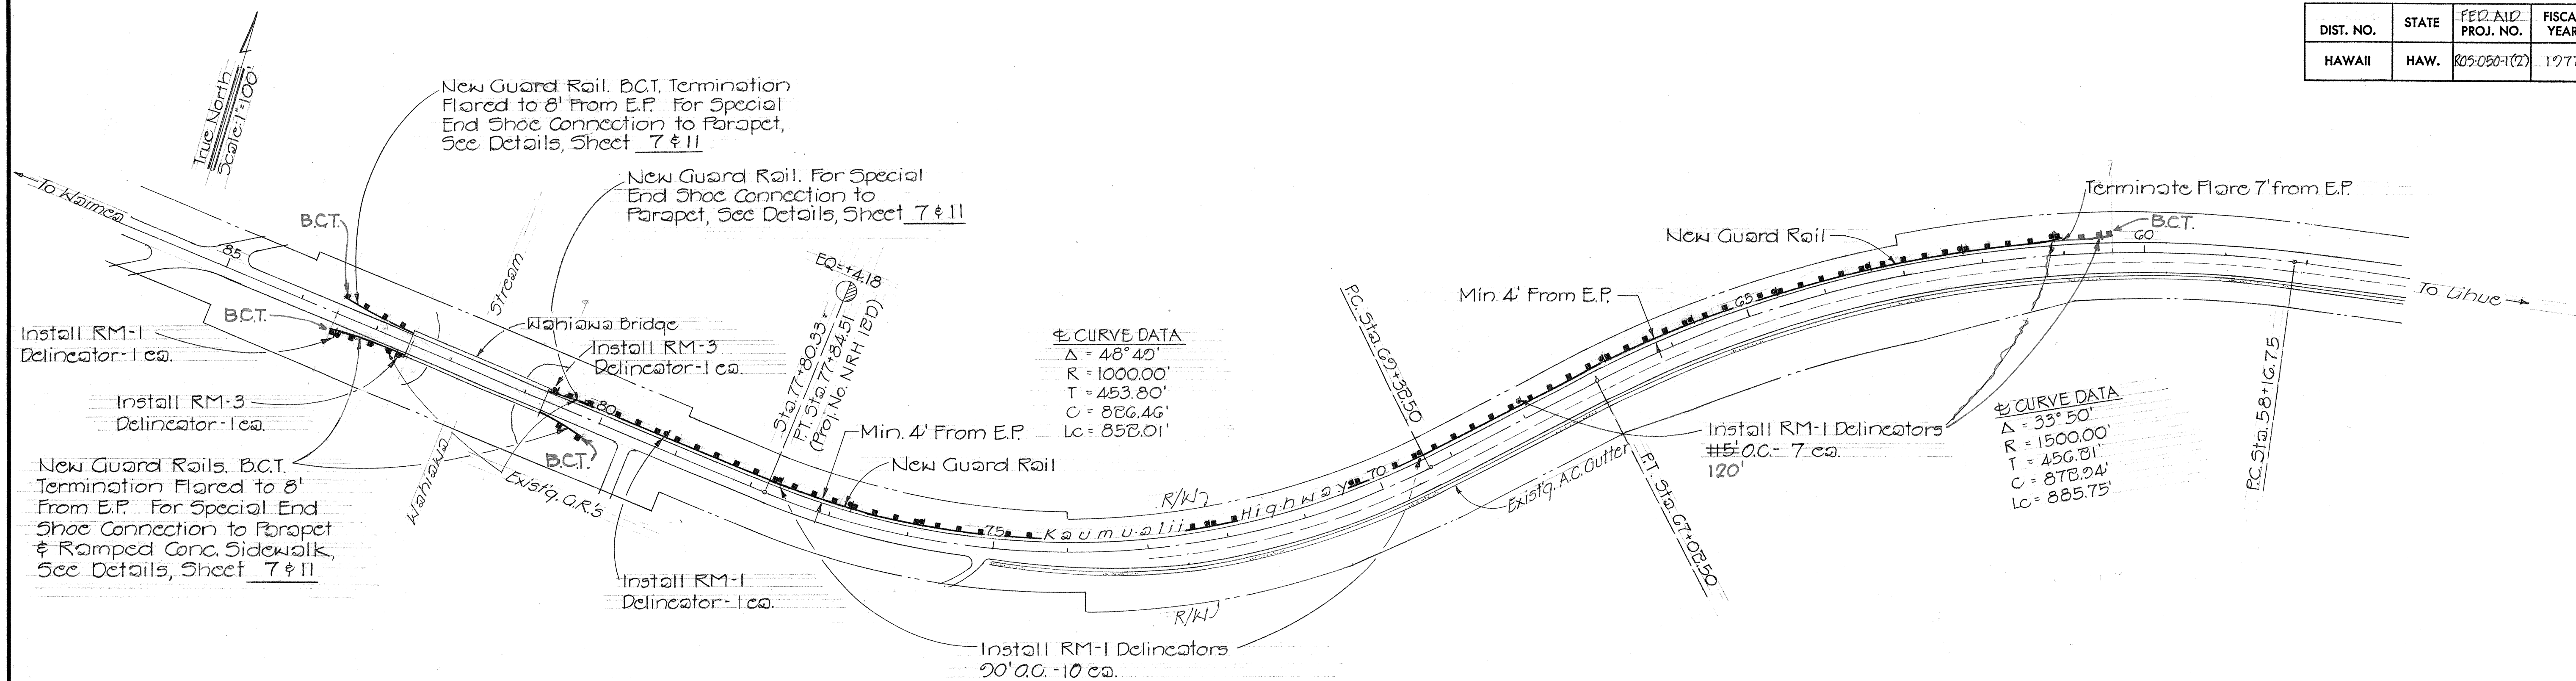

VICINITY ~ WAHIAWA BRIDGE & TRUCK CLIMBING LANES

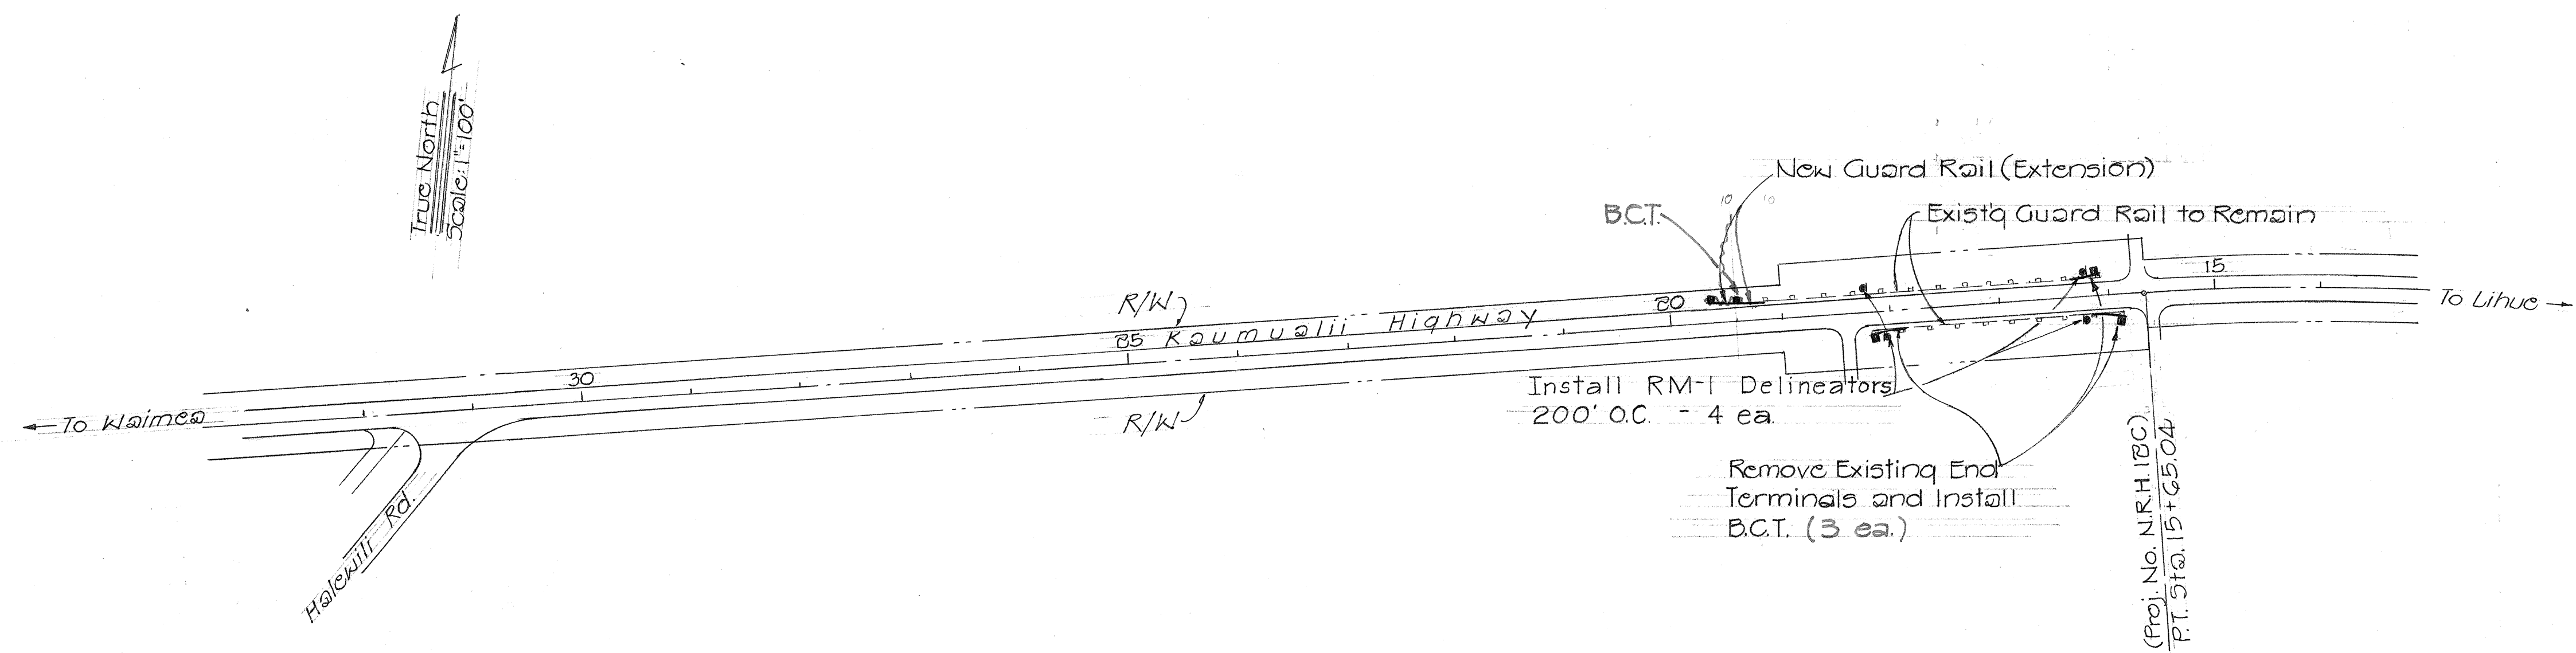


VICINITY ~ 1100'± EAST OF HALEWILI ROAD

ORIGINAL PLAN	DATE
DESIGNED BY	
CHECKED BY	
NOTED BY	
QUANTITIES BY	
TRACED BY	
SURVEY PLOTTED BY	

STATE OF HAWAII
DEPARTMENT OF TRANSPORTATION
LAND TRANSPORTATION FACILITIES DIVISION
ROUTE 50-KAUMUALII HIGHWAY, SAFETY
IMPROVEMENTS AT VARIOUS LOCATIONS
BETWEEN HANAPEPE AND PUHI
PROJECT No. R05-050-1(8)
PLAN
Scale: As Noted Apr. 1977
SHEET No. 2 OF 4 SHEETS


DIST. NO.	STATE	FED. AID PROJ. NO.	FISCAL YEAR	SHEET NO.	TOTAL SHEETS
HAWAII	HAW.	ROS-050-1(2)	1977	4	15

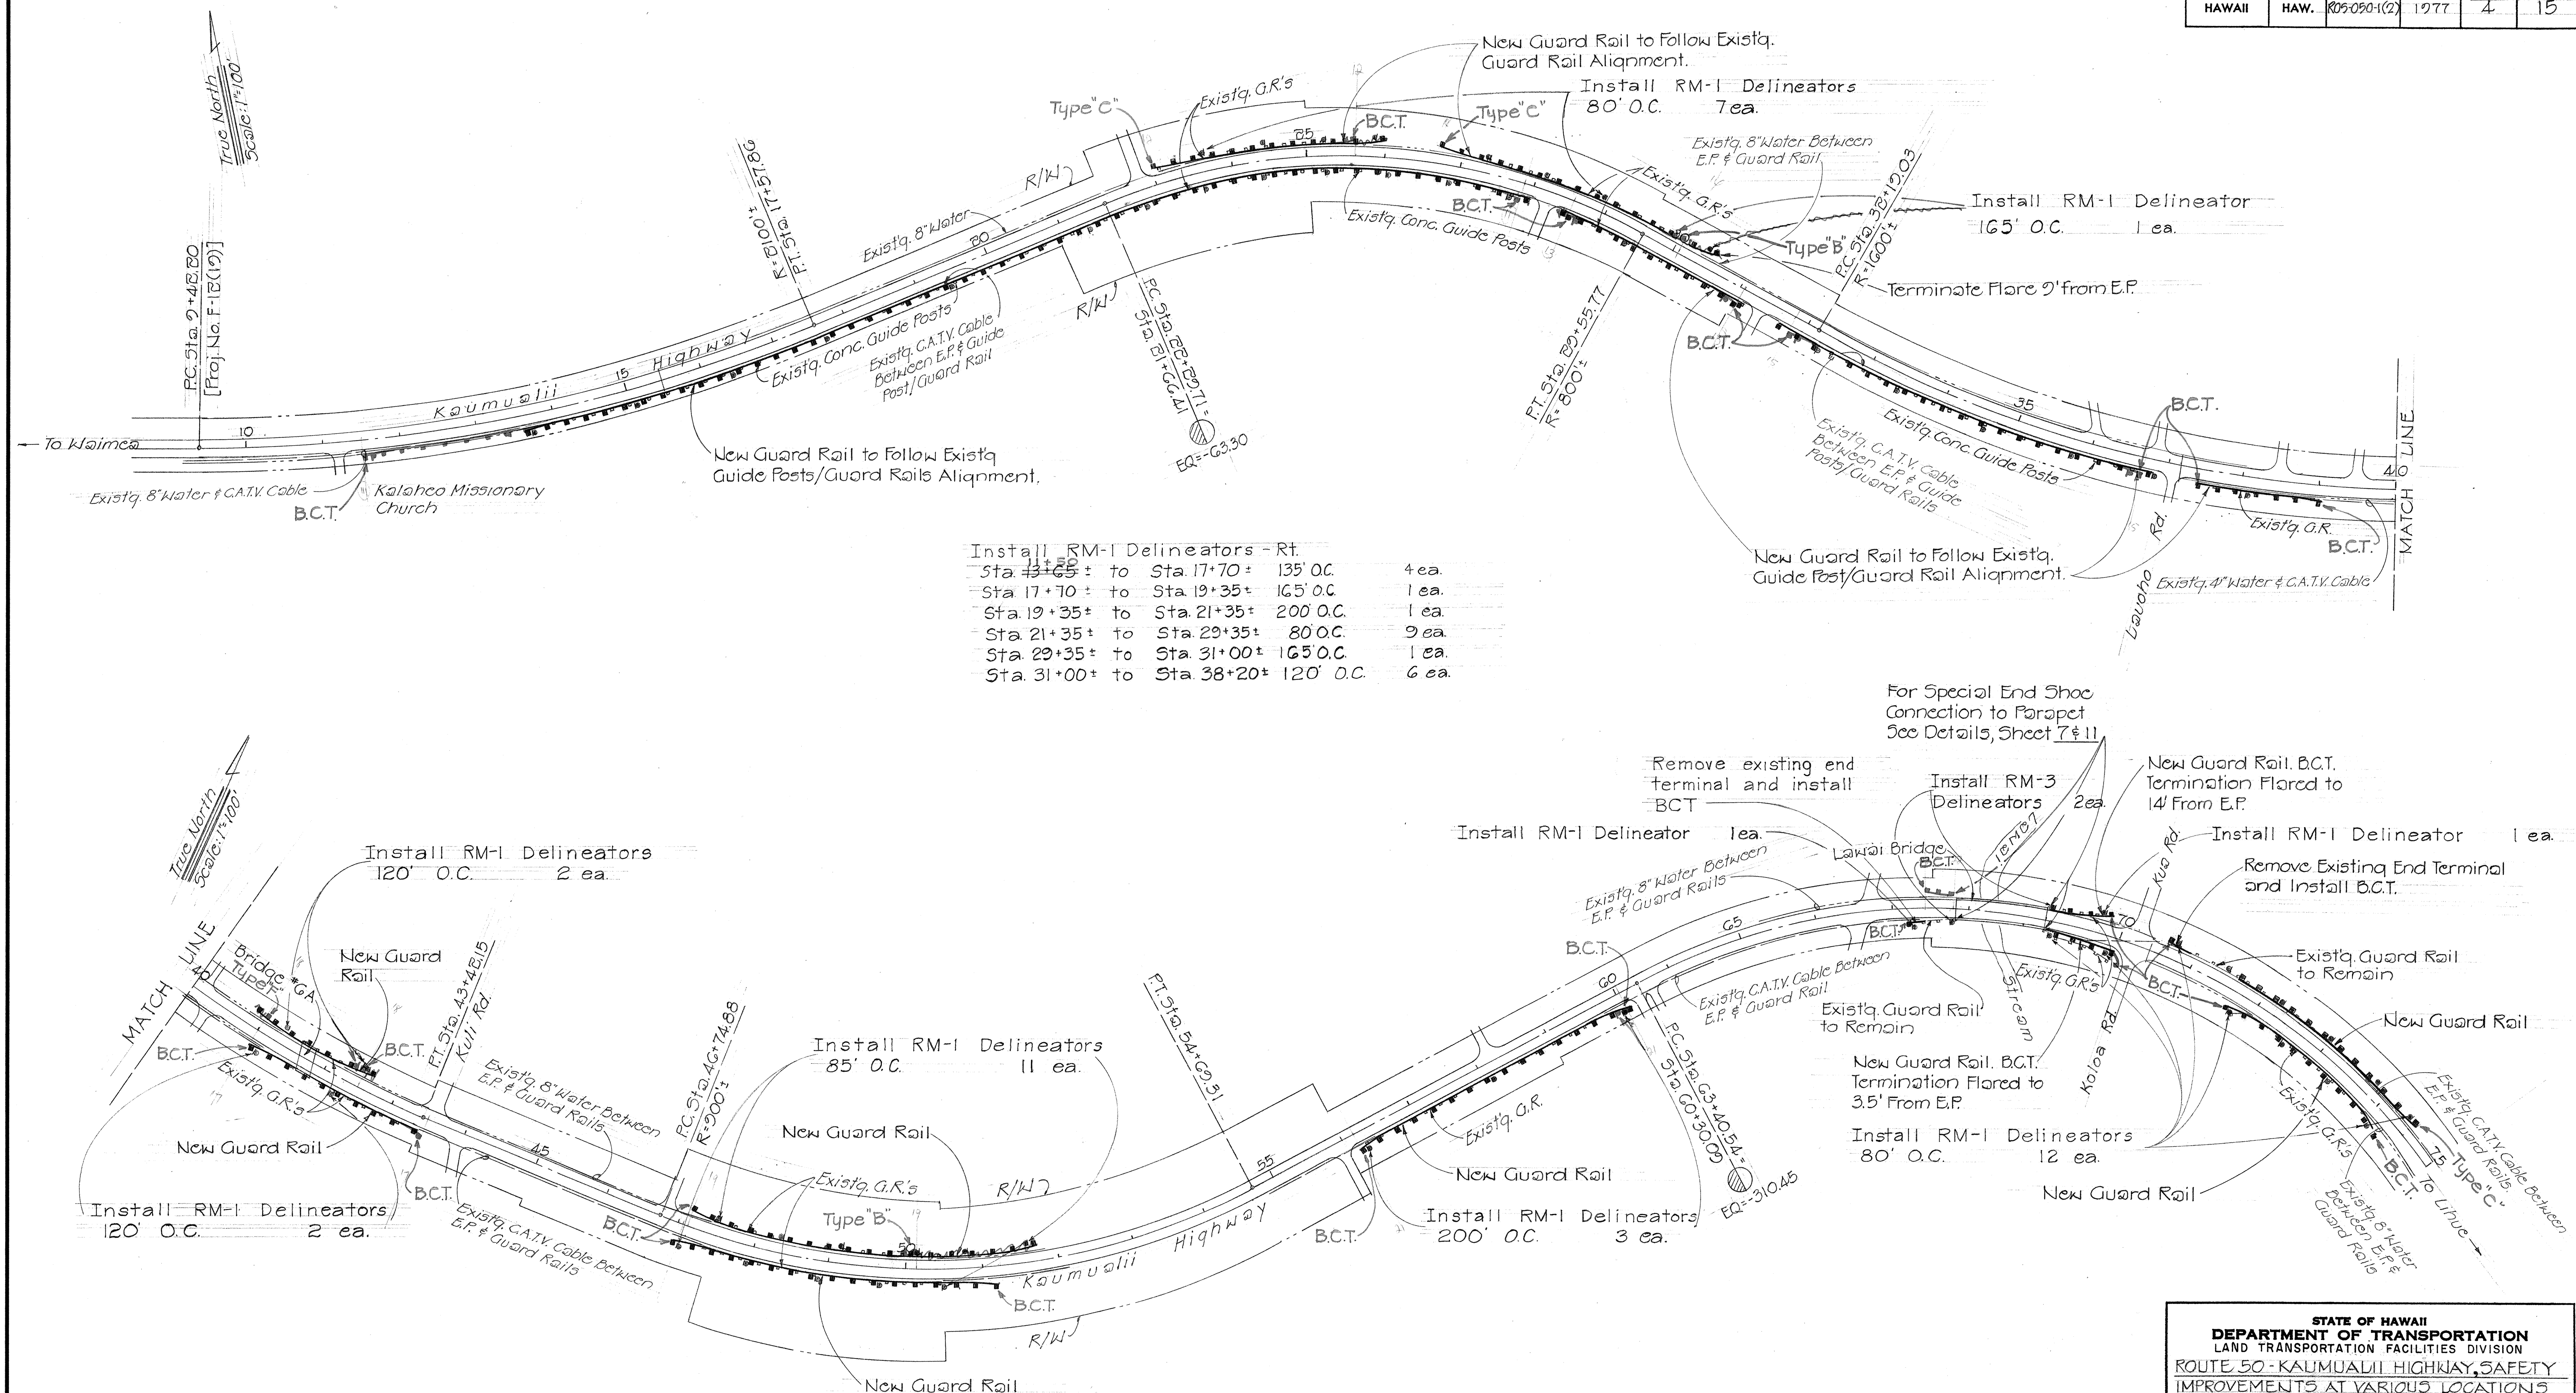

VICINITY ~ KALAHEO TO LAWA'I

STATE OF HAWAII
DEPARTMENT OF TRANSPORTATION
LAND TRANSPORTATION FACILITIES DIVISION
ROUTE 50 - KAUMUALII HIGHWAY SAFETY
IMPROVEMENTS AT VARIOUS LOCATIONS
BETWEEN HANAPEPE AND PUHI
PROJECT No. R05-050-1(B)
PLAN
Scale: As Noted Apr. 1977
SHEET No. 3 OF 4 SHEETS

DIST. NO.	STATE	FED. AID PROJ. NO.	FISCAL YEAR	SHEET NO.	TOTAL SHEETS
HAWAII	HAW.	R05-050-1(2)	1977	5	15

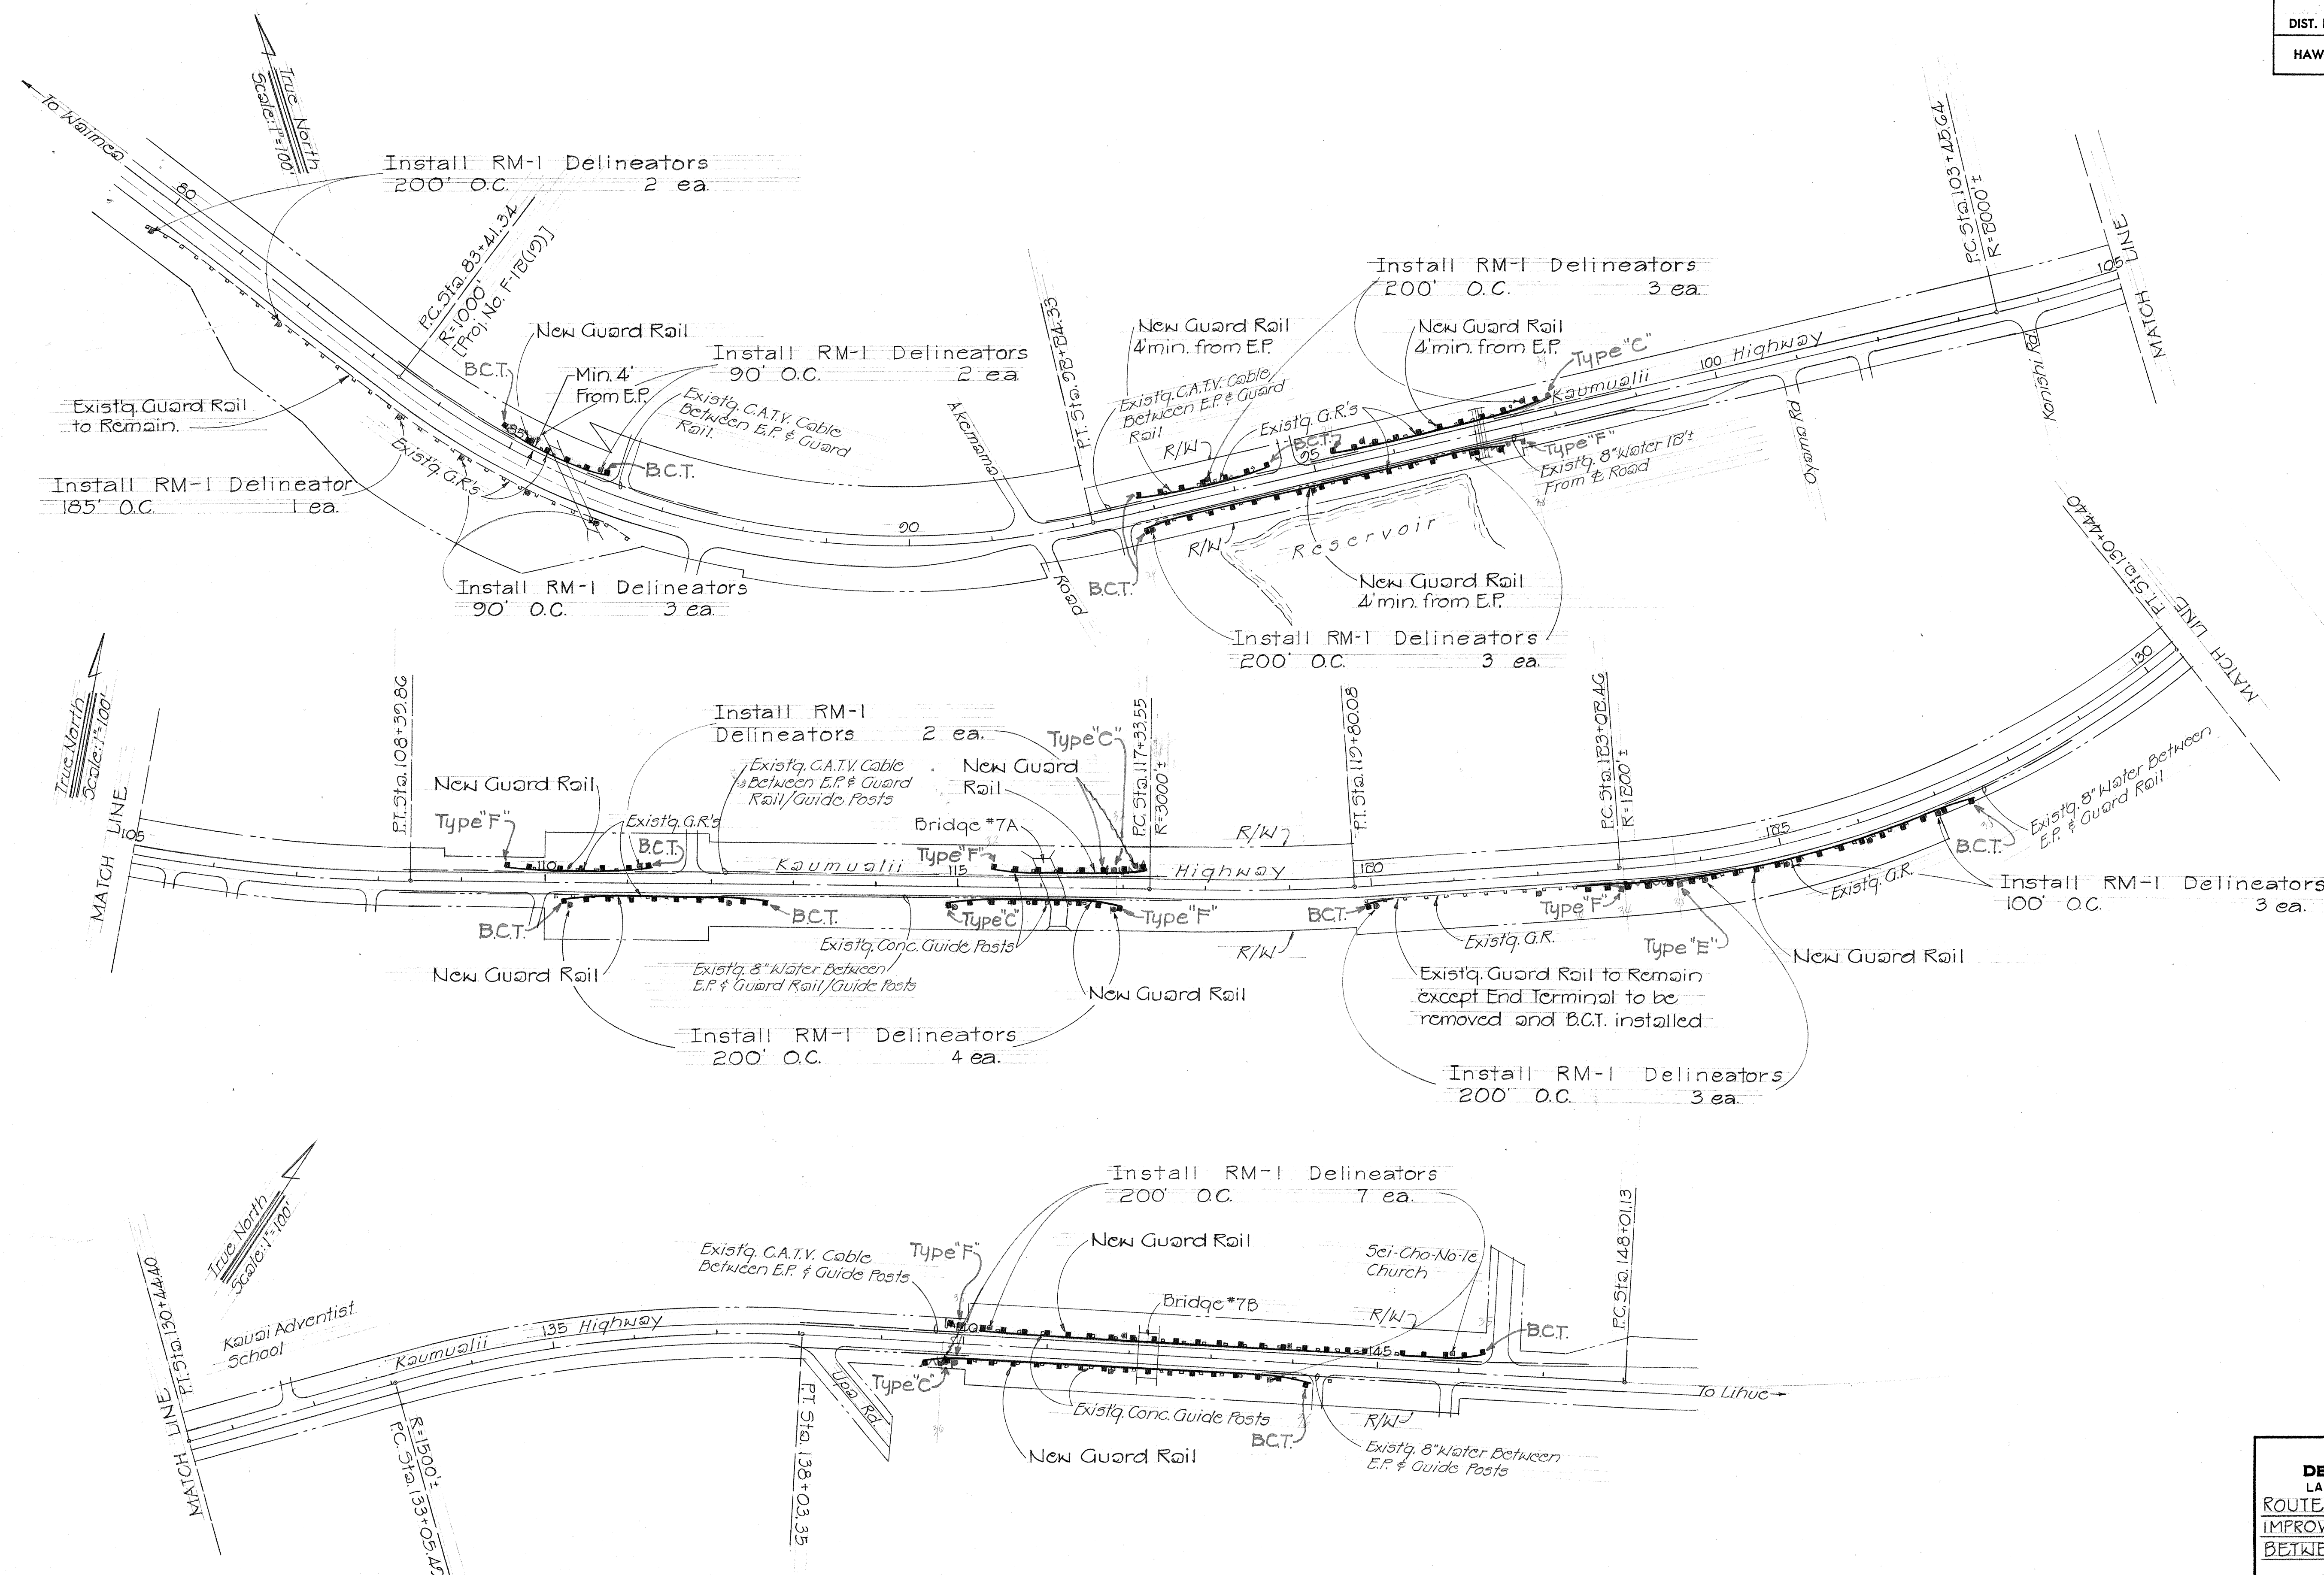

VICINITY ~ LAWAI TO WEST OMAO TRUCK CLIMBING LANE

STATE OF HAWAII
DEPARTMENT OF TRANSPORTATION
LAND TRANSPORTATION FACILITIES DIVISION
ROUTE 50 - KAUMUALII HIGHWAY SAFETY
IMPROVEMENTS AT VARIOUS LOCATIONS
BETWEEN HANAPEPE AND PUHI

PROJECT No R05-050-1(2)

PLAN

Scale: As Noted Apr. 1977

SHEET No. 4 OF 4 SHEETS

DATE	
DESIGNED BY	
TRACED BY	
NOTE BOOK	
CHECKED BY	