


FED. ROAD DIST. NO.	STATE	FED. AID PROJ. NO.	FISCAL YEAR	SHEET NO.	TOTAL SHEETS
HAWAII	HAW.	ER-10(2)	1984	8	34

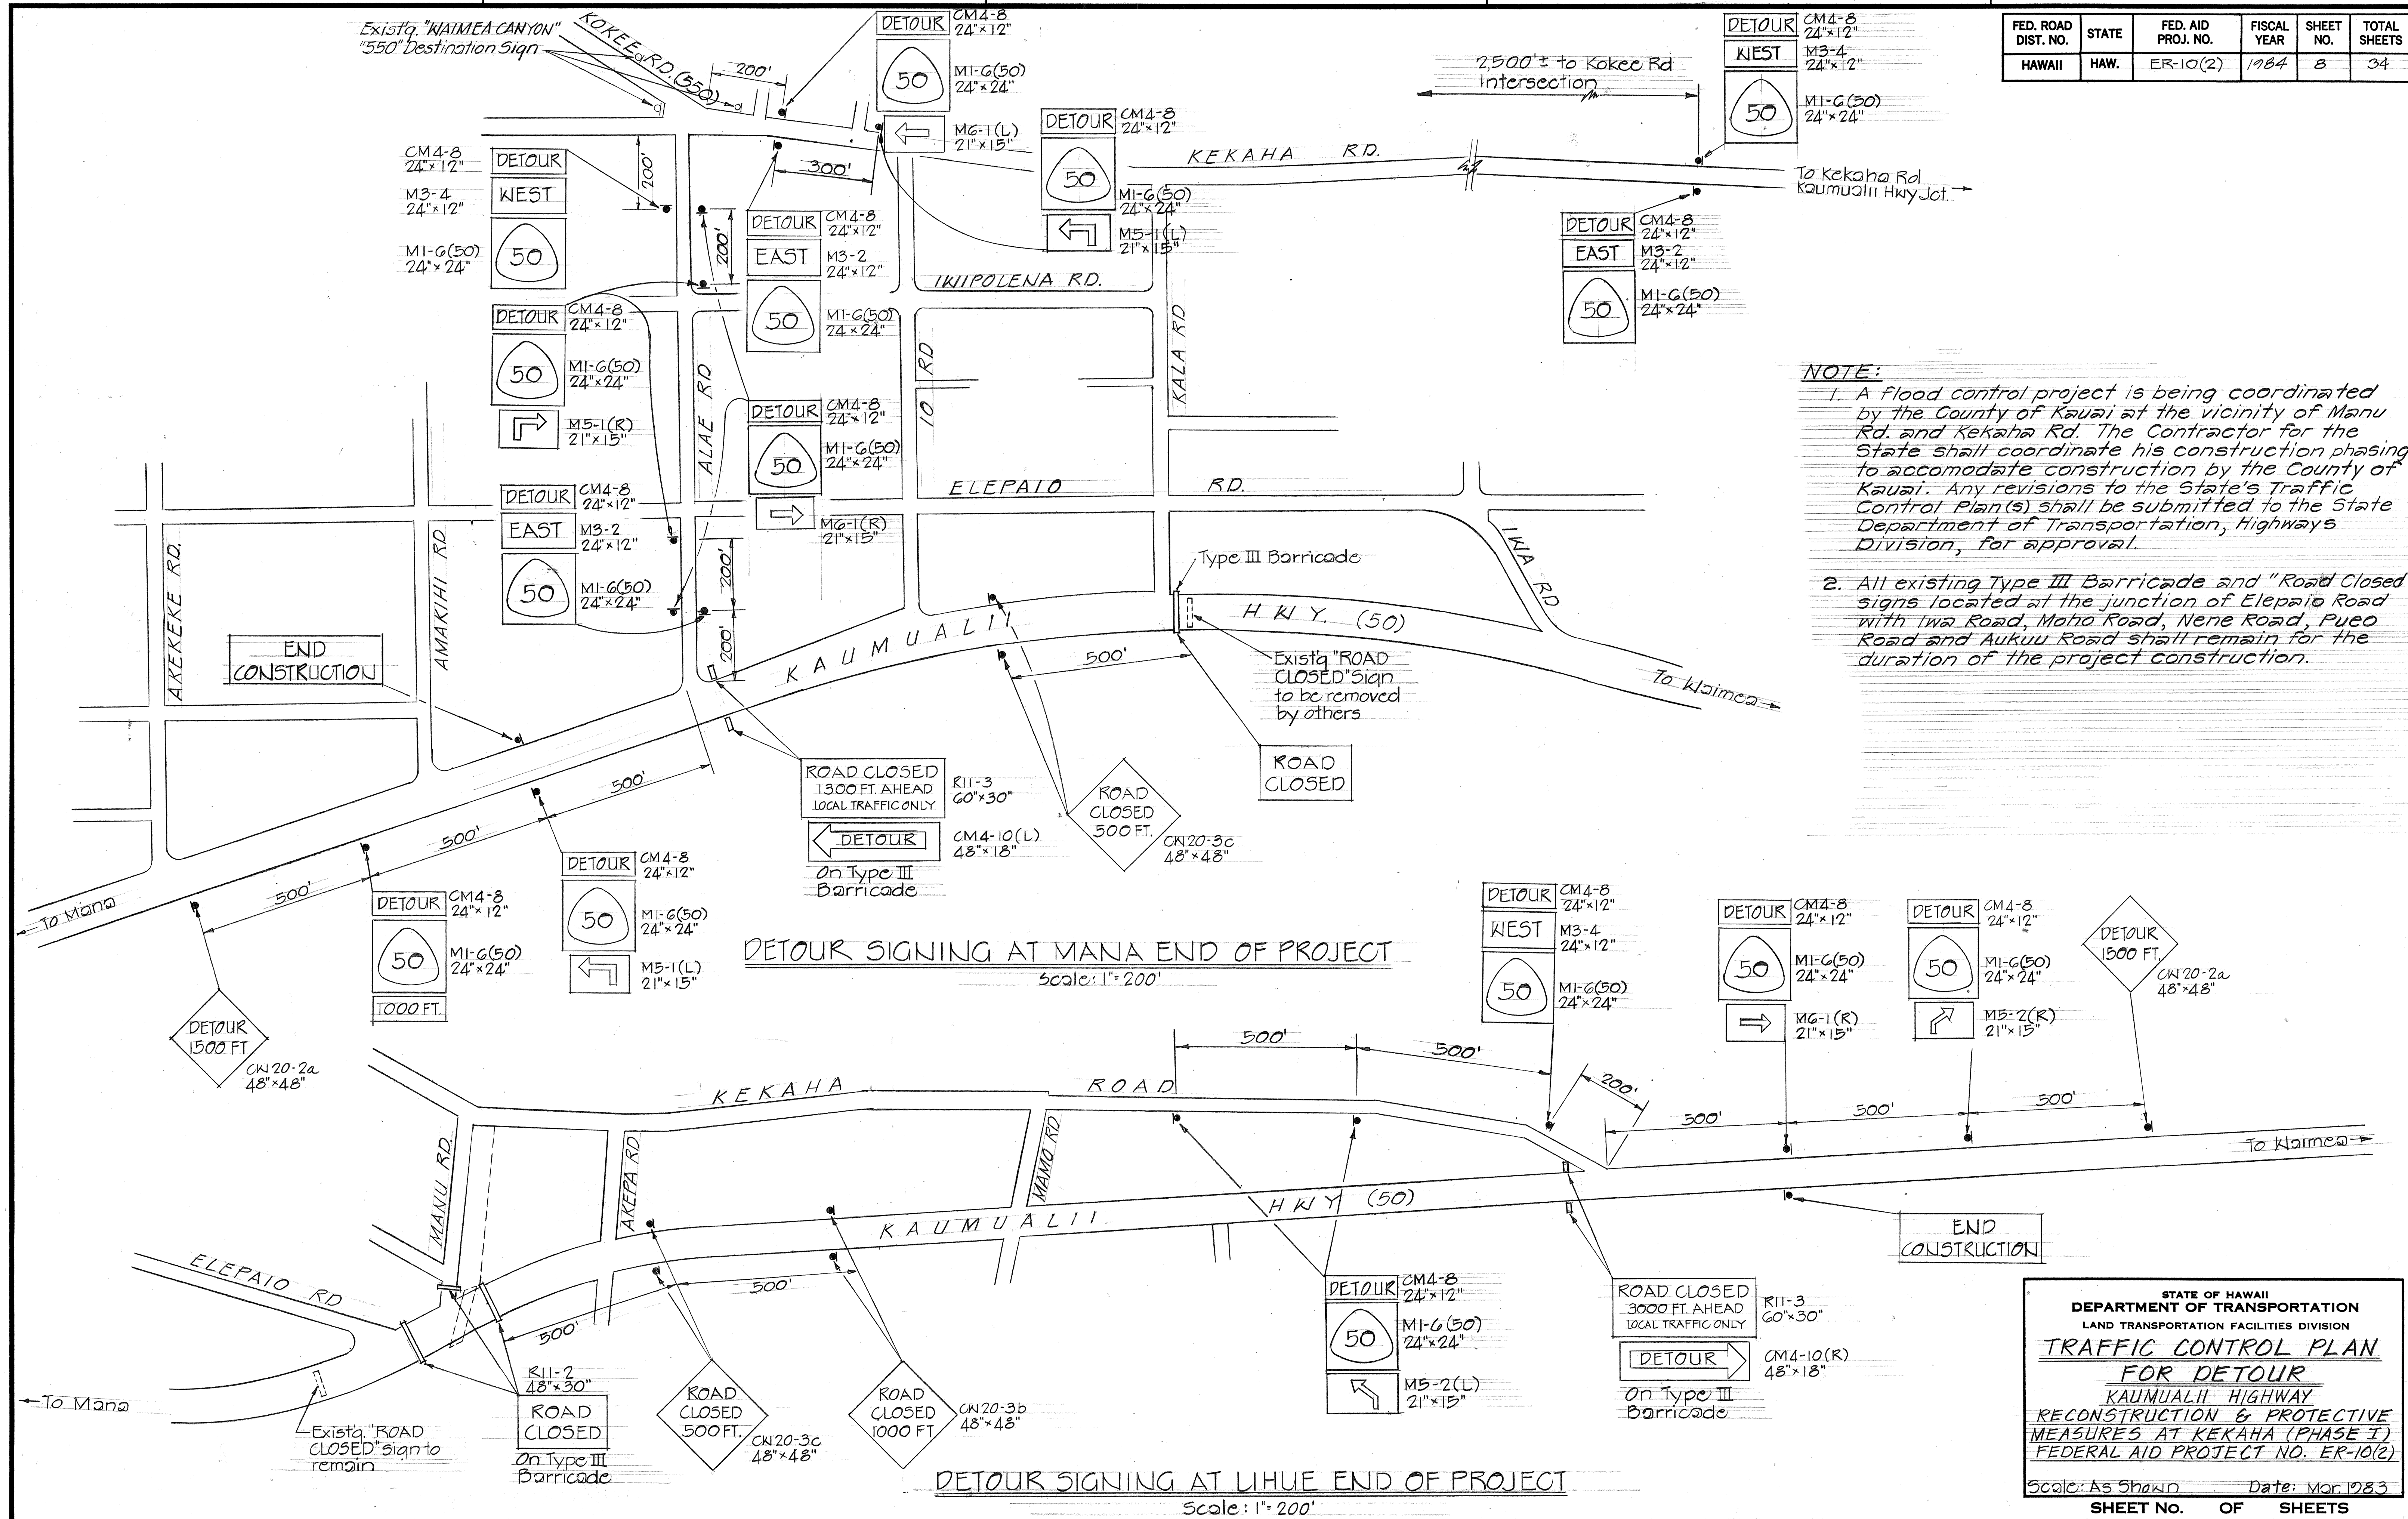

DATE	_____
DESIGNED BY	_____
CHECKED BY	_____
NOTED BY	_____
QUANTITIES BY	_____
NO.	_____

STATE OF HAWAII
DEPARTMENT OF TRANSPORTATION
LAND TRANSPORTATION FACILITIES DIVISION

**TRAFFIC CONTROL PLAN
FOR DETOUR
KAUMUALII HIGHWAY
RECONSTRUCTION & PROTECTIVE
MEASURES AT KEKAHA (PHASE I)
FEDERAL AID PROJECT NO. ER-10(2)**

Scale: As Shown Date: Mar 1983

SHEET NO. 8 OF 34 SHEETS