



FED. ROAD DIST. NO.	STATE	PROJ. NO.	FISCAL YEAR	SHEET NO.	TOTAL SHEETS
HAWAII	HAW.	50C-01-85	1985	3	19

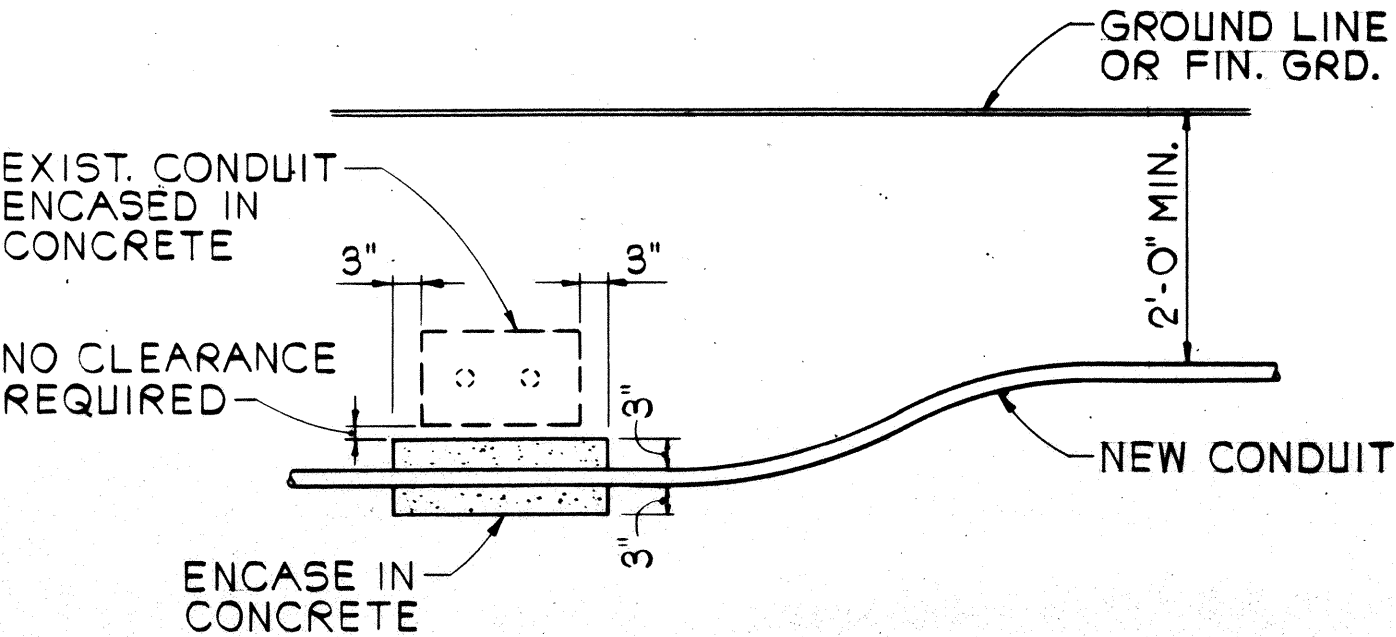


CONDUIT BY-PASS DETAIL
NOT TO SCALE

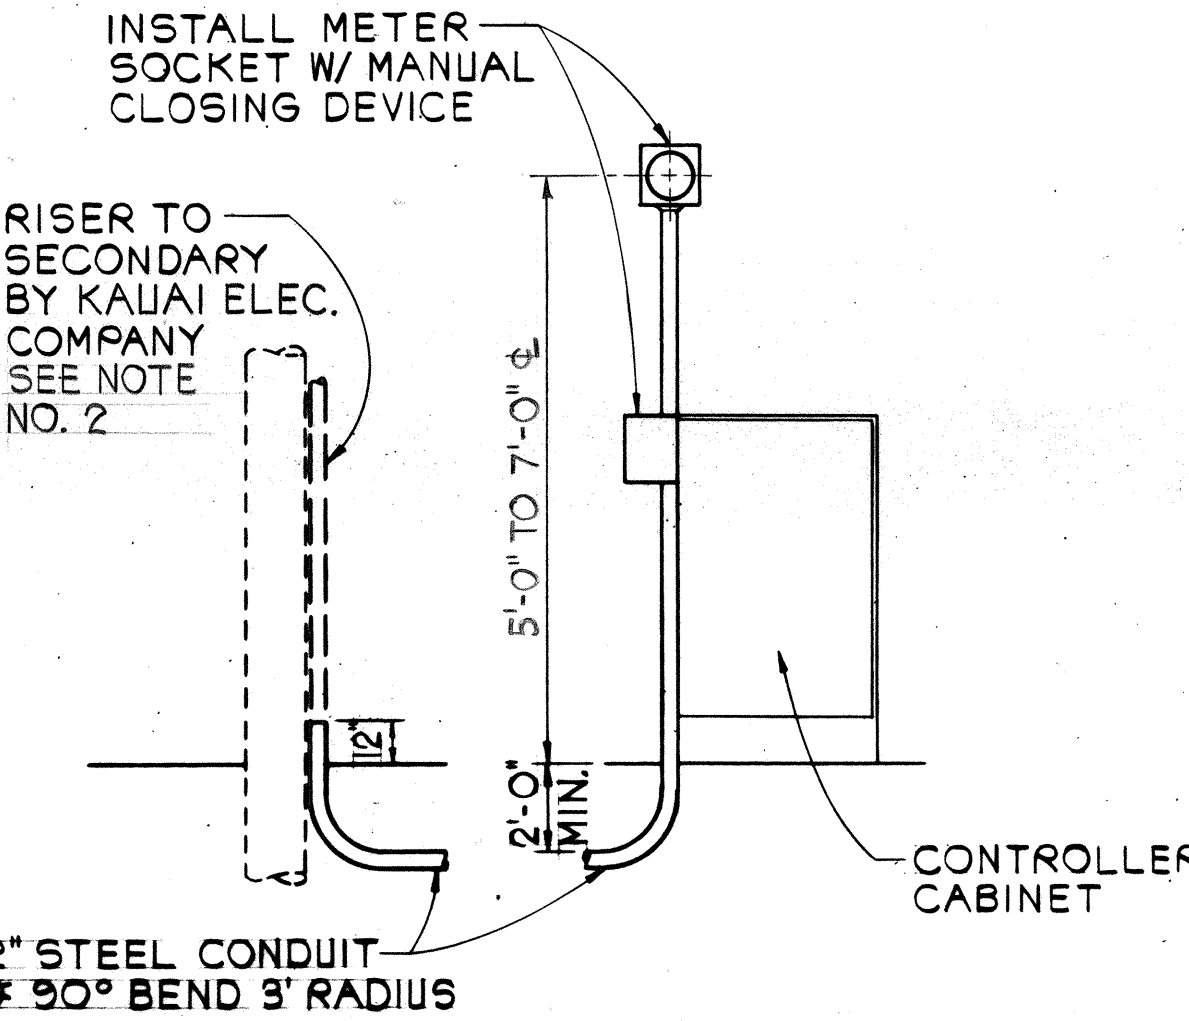

- NOTES:
- KAUAI ELECTRIC CO. WILL FURNISH AND INSTALL CABLE BETWEEN SECONDARY AND METER SOCKET.
 - CONTRACTOR SHALL MAKE ALL ELECTRICAL CONNECTIONS TO CONTROLLER, PROVIDE BREAKER AND GROUND, FIRST 10', SCHEDULE 80 PVC OF UNDERGROUND RISER.
 - CONTRACTOR SHALL PROVIDE KAUAI ELECTRIC CO. ONE WEEK ADVANCE NOTICE FOR ANY WORK BY KAUAI ELECTRIC CO.

ELECTRICAL SERVICE DETAIL
NOT TO SCALE

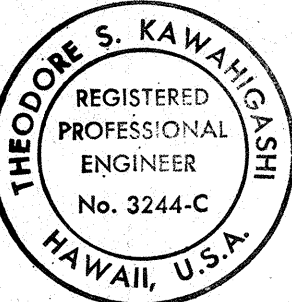


THIS WORK WAS PREPARED BY ME
OR UNDER MY SUPERVISION
Theodore S. Kawahigashi
Signature

STATE OF HAWAII
DEPARTMENT OF TRANSPORTATION
HIGHWAYS DIVISION

TRAFFIC CONTROL PLAN
KAUMUALII HIGHWAY
TRAFFIC SIGNALS AT
PAPALINA ROAD
PROJ. NO. 50C-01-85
SCALE: AS SHOWN
SHEET No. 1 OF 1 SHEETS

DATE: 10-25-84

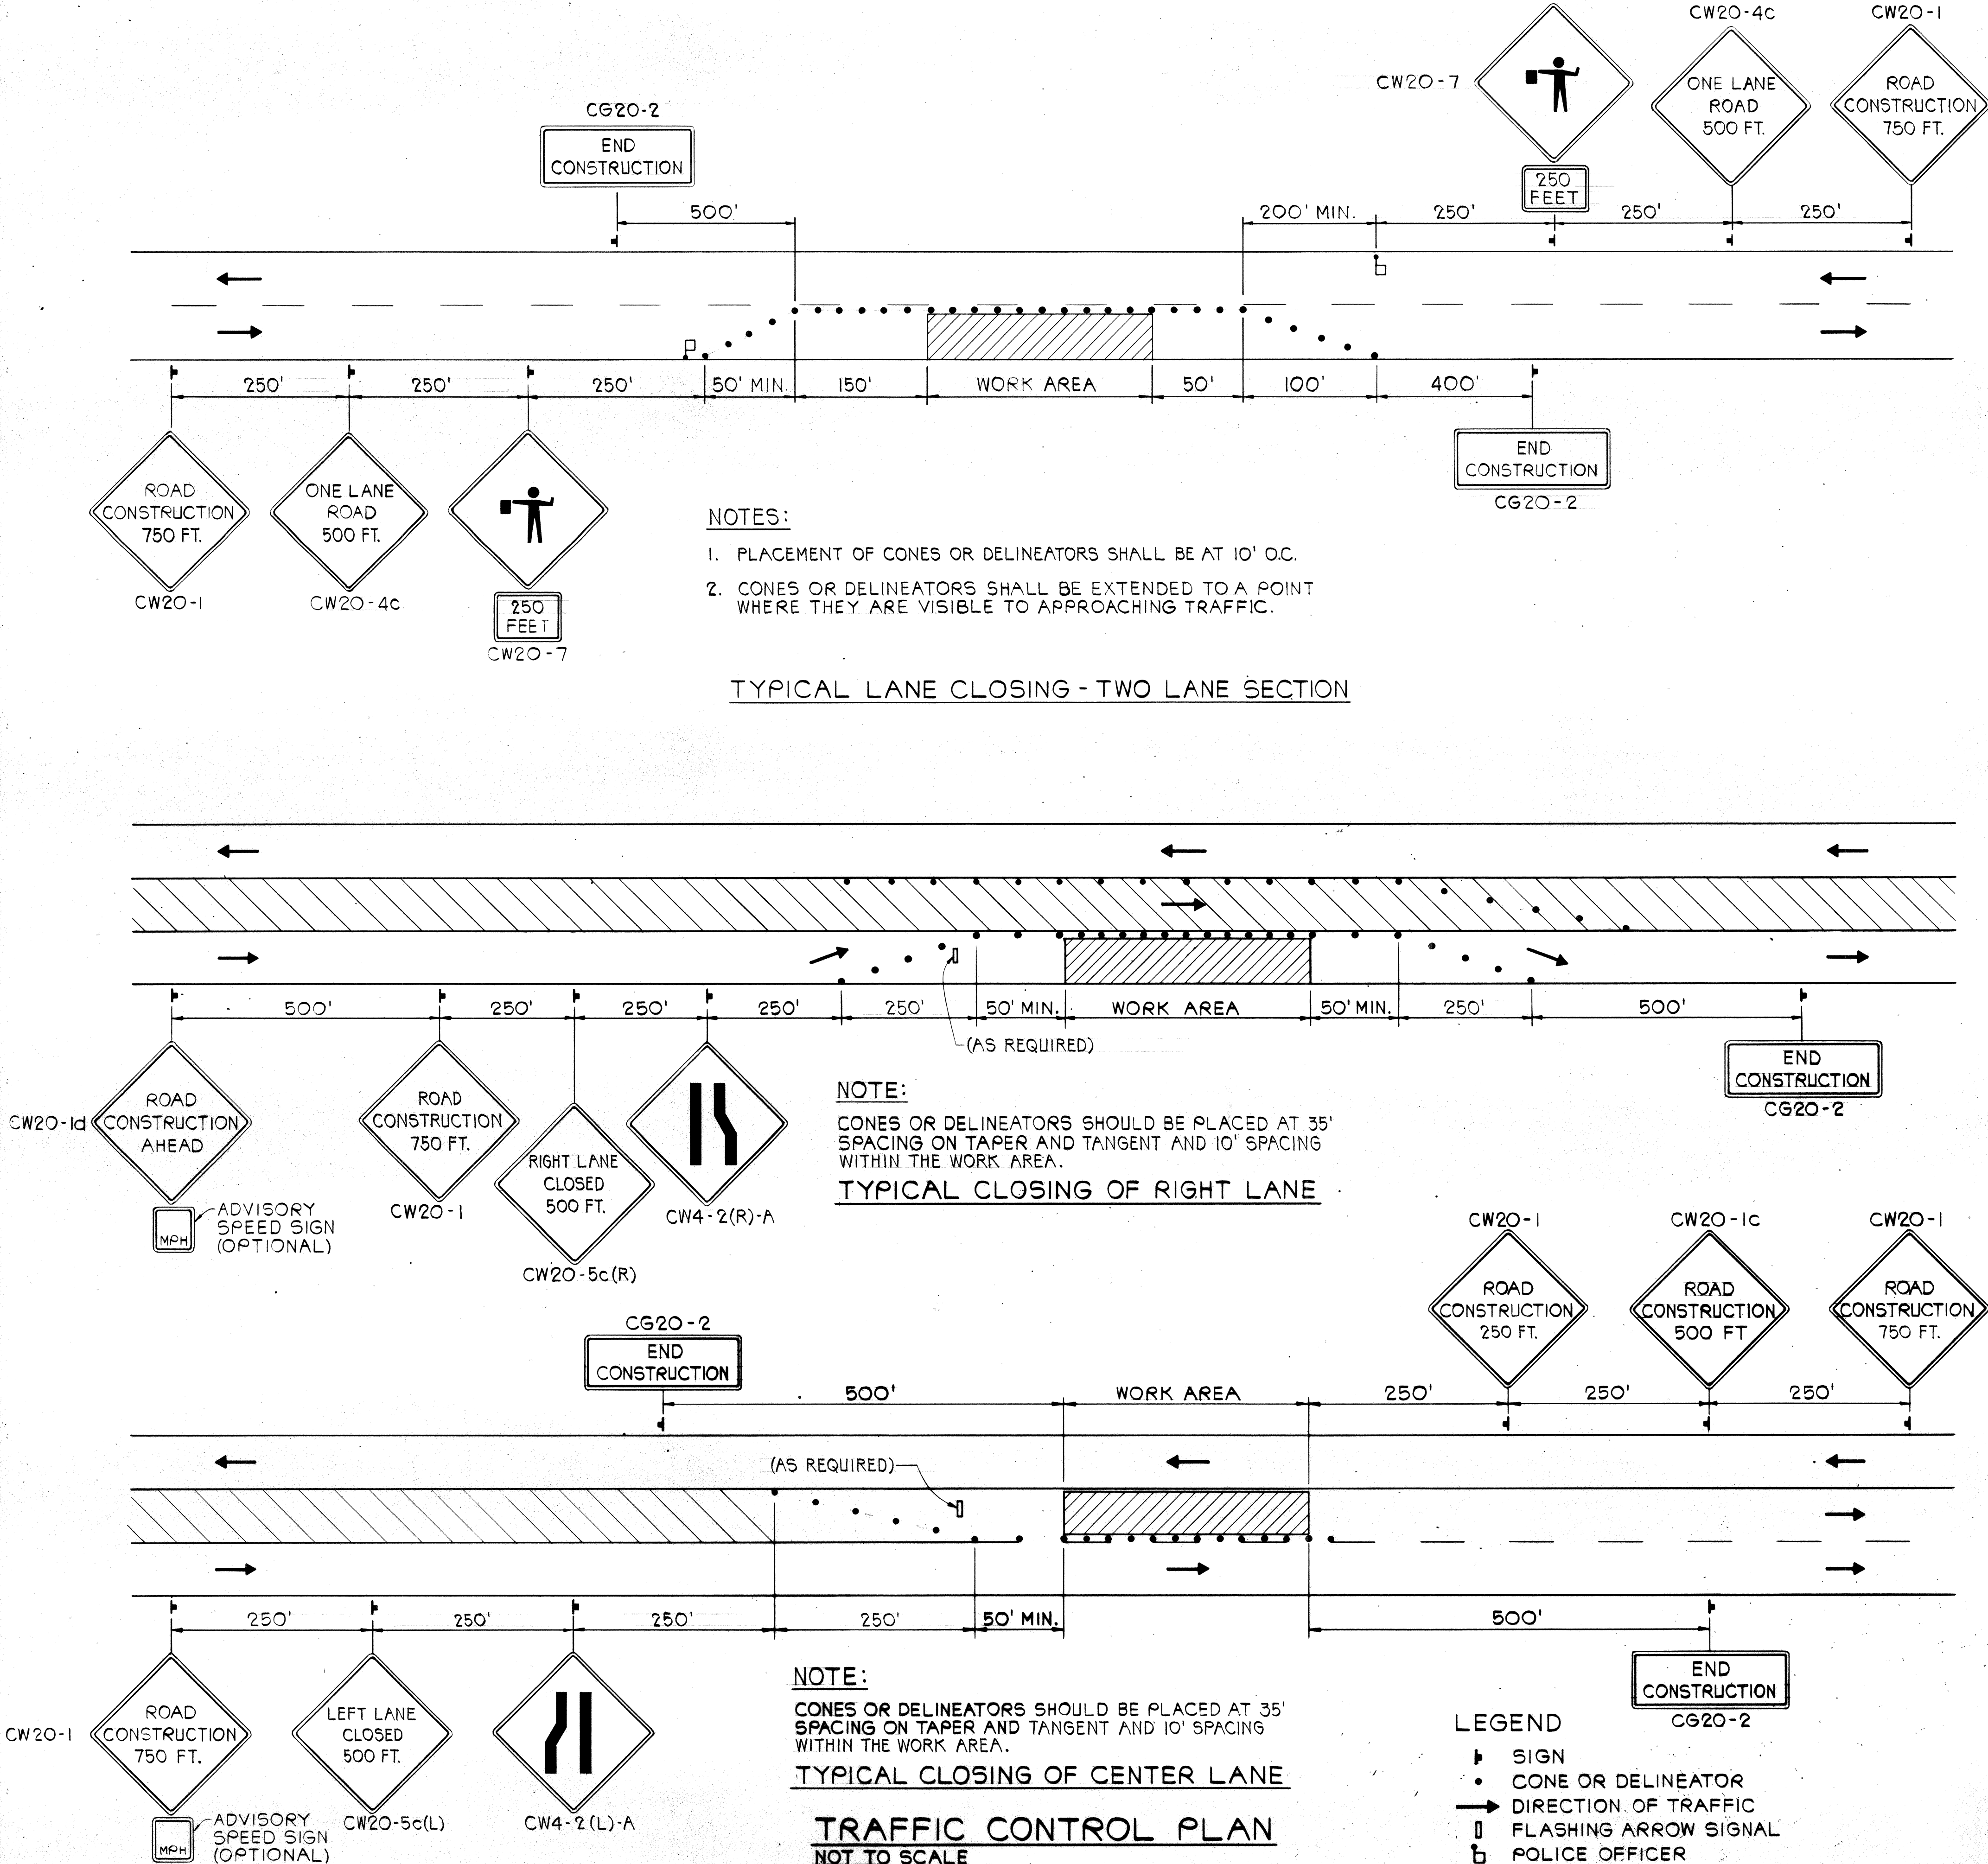

SURVEY PLOTTED BY	DATE
DRAWN BY	
TRACED BY	
NOTES BY	
CHECKED BY	
ORIGINAL PLAN	
NOTE BOOK	
No.	