



FED. ROAD DIST. NO.	STATE	FED. AID PROJ. NO.	FISCAL YEAR	SHEET NO.	TOTAL SHEETS
HAWAII	HAW.	BR-F-050-1(7)	1958	11	75

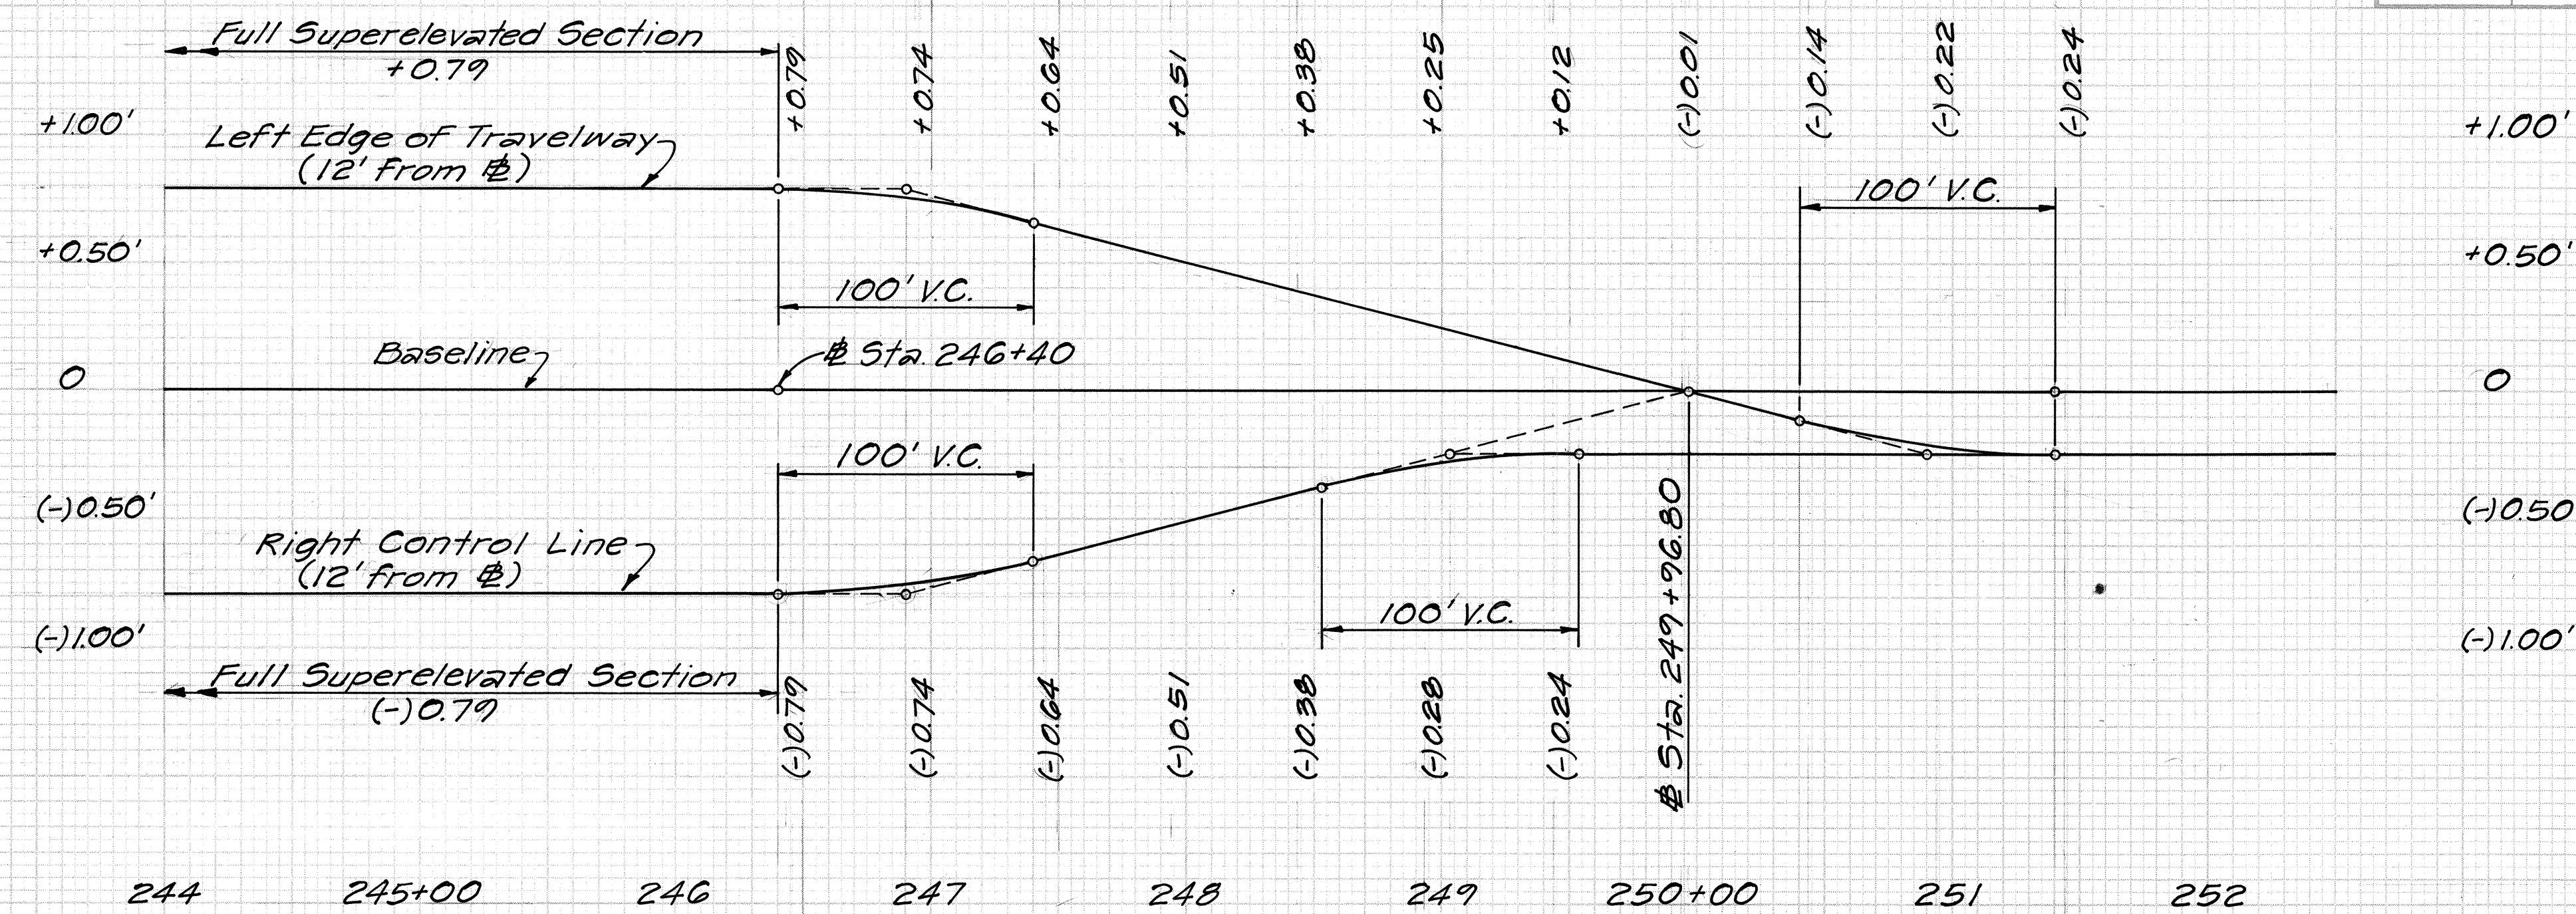

CURVE K-2
S.E. = 0.066 Ft./Ft.

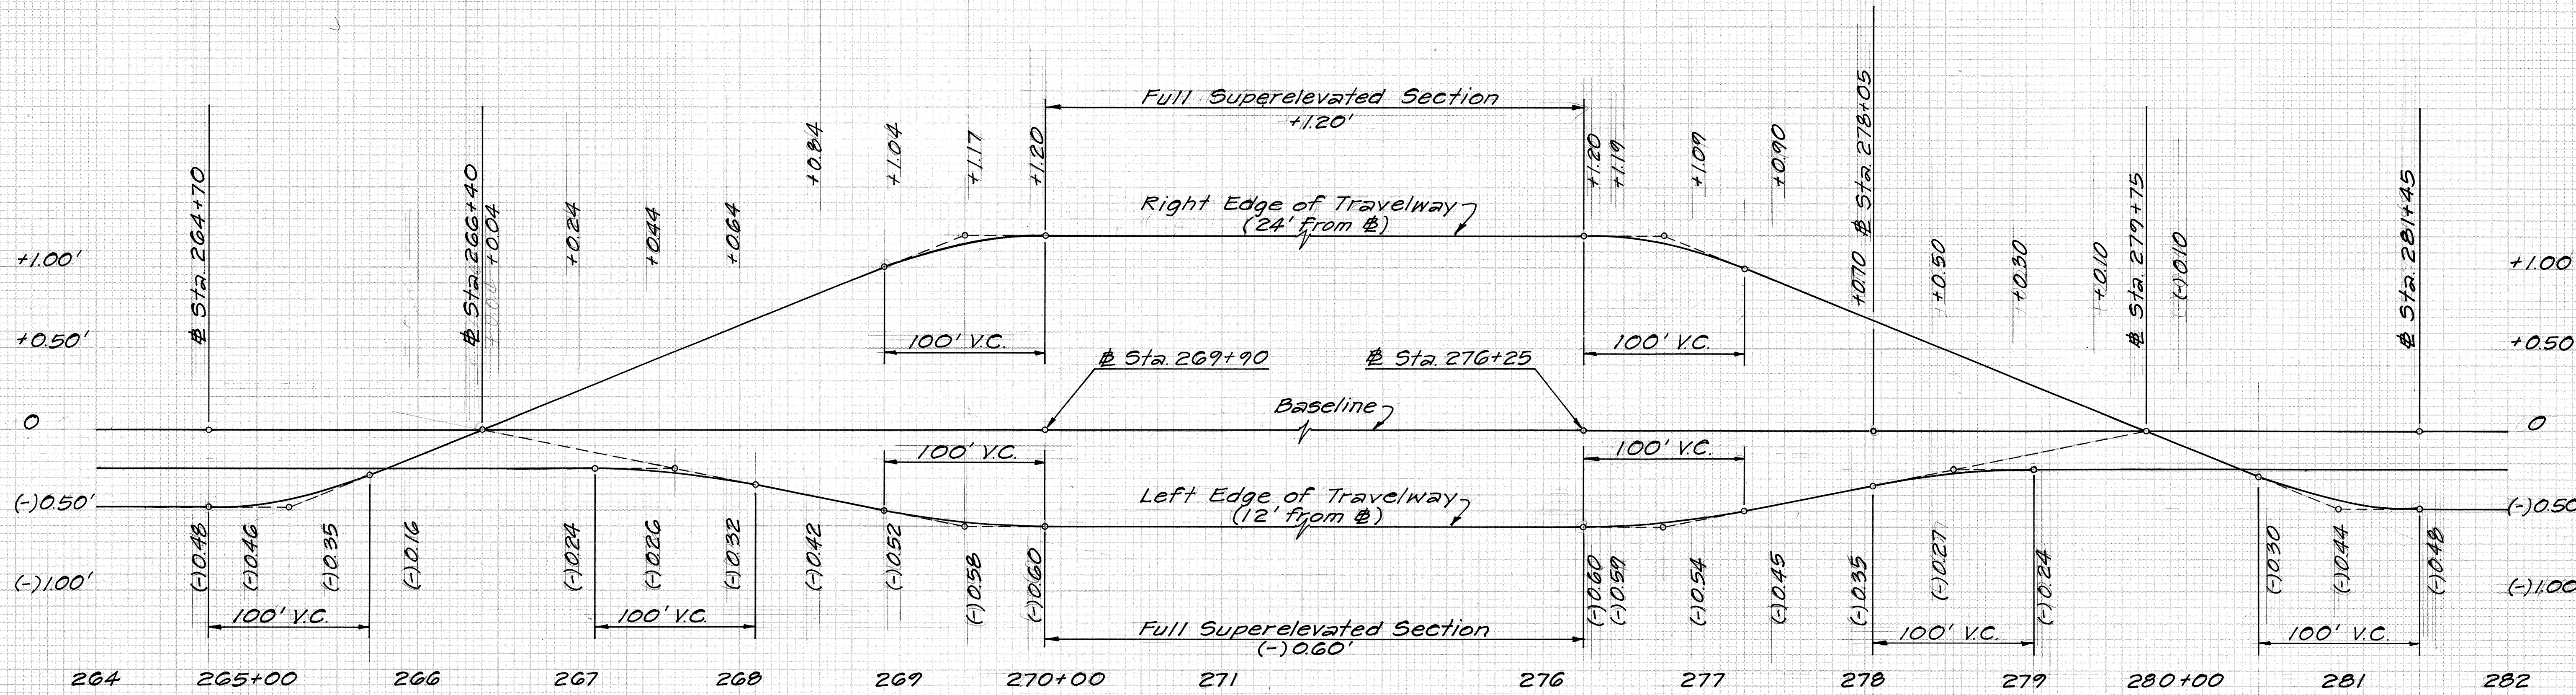

CURVE K-3
S.E. = 0.050 Ft./Ft.

HULEIA BRIDGE REPLACEMENT AND APPROACHES

Scale: Horiz. 1" = 50'
Vert. 1" = 0.5'

FINAL SURVEY
NO. _____
DATE _____
BY _____
SURVEYED _____
CHECKED _____
TEMPLATE _____
AREAS CHECKED _____

ORIGINAL SURVEY
NO. _____
DATE _____
BY _____
SURVEYED _____
CHECKED _____
TEMPLATE _____
AREAS CHECKED _____