




LEGEND

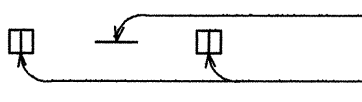


4 each Type A Raised Pavement Markers
Type CL Raised Pavement Markers @ 40'- 0" o.c.

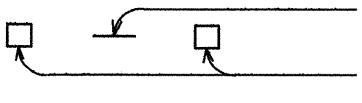


4 each Type J Raised Pavement Markers
Type DL Raised Pavement Markers @ 40'- 0" o.c.

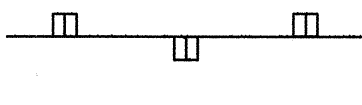


8" White Stripe with Type CL Raised Pavement
Markers @ 20'-0"o.c. (Tape, Type I or Thermoplastic
Extrusion)

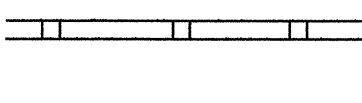


4" Double Solid Yellow with Type DL
Raised Pavement Markers @ 20'- 0" o.c.
(Tape, Type I or Thermoplastic Extrusion)

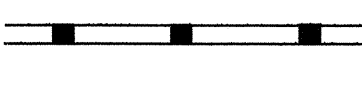

4"Double Solid Yellow Stripes with Type HL
Raised Pavement Markers @ 20'- 0" o.c.
(Tape, Type II or Thermoplastic Extrusion)

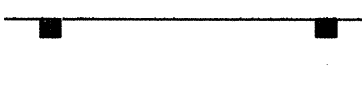


4" Yellow Edge Stripe with Type HL Raised
Pavement Markers @ 40'- 0" o.c.
(Tape, Type II or Thermoplastic Extrusion)

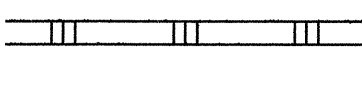


4"Double Solid White Stripes with Type CL
Raised Pavement Markers @ 20'- 0" o.c.
(Tape, Type I or Thermoplastic Extrusion)




Lane Change Restriction Marking
4 each Type A Raised Pavement Markers
Type CL Raised Pavement Markers @ 20'- 0" o.c.
4" White Stripe (Tape, Type I or Thermoplastic
Extrusion)

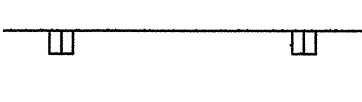


4" or 8" White Edge Stripe with Type CL Raised
Pavement Markers @ 40'-0" o.c. (Tape, Type II or
Thermoplastic Extrusion)

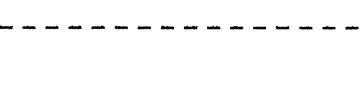


4" White Guide Lines (Thermoplastic Extrusion)

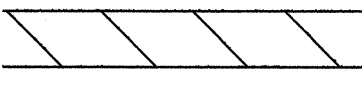


Transverse Median Marking (Tape, Type II or
Thermoplastic Extrusion)

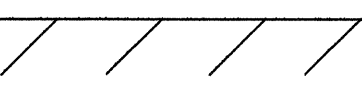

Transverse Shoulder Marking (Tape, Type II or
Thermoplastic Extrusion)

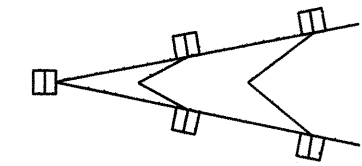

Channellizing Island or Deceleration Lane Gore
(Tape, Type II or Thermoplastic Extrusion)

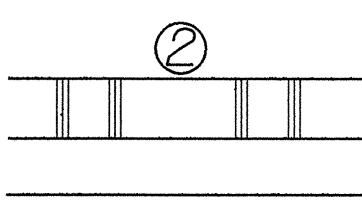


Crosswalk and Stop Line. All Stop Lines
shall be 10'- 0" from Crosswalk unless
otherwise noted. The circled number
indicates the number of lanes for
payment. (Thermoplastic Extrusion)




Pavement Arrow (Tape, Type I or Thermoplastic
Extrusion)

STOP

Pavement Word (Tape, Type I or Thermoplastic
Extrusion)

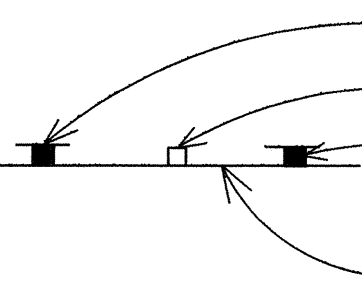

4 Each Type J Raised Pavement Markers
Type DL Raised Pavement Markers @ 40'-0" o.c.
Type HL Raised Pavement Markers (Reflective
Surface facing no-passing direction)
4" Single Solid Yellow Stripe (Tape, Type I or
Thermoplastic Extrusion)

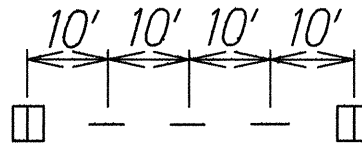

Extension of Edge Line, 4" Wide x 2'-0" Long
White Stripe @ 10'-0" o.c. w/Type CL Markers
@ 40'-0" o.c. (Thermoplastic Extrusion)

NOTES

1. Layout of pavement markings and striping shall be done by the Contractor and approved by the Engineer prior to any installation work.
2. Existing pavement markings not incorporated in the final traffic pattern shall be removed as directed by the Engineer. Costs shall be incidental to the various pavement marking items.
3. Raised pavement markers shall not be installed within crosswalks.
4. Details of Type C, Type D and Type H Markers on Standard Plan Nos. TE-30, TE-31 and TE-32 shall be deleted and replaced with details of Type CL, Type DL and Type HL Markers as shown on this sheet. All references to Type C, Type D and Type H Markers in the plans shall mean Type CL, Type DL and Type HL Markers.
5. Final locations of all signs shall be approved by the Engineer prior to any installation work.
6. Existing signs not shown on these plans shall remain as posted unless otherwise directed by the Engineer. Removal and disposal of existing signs and/or posts as designated on these plans shall be incidental to the various signing items.
7. Final locations of all Stop Lines shall be approved by the Engineer prior to installation.
8. All pavement striping shall be as noted on the Legend or plans.
9. All preformed pavement marking tapes over existing pavement shall be applied with an approved primer as recommended by the tape manufacturer and as approved by the Engineer. The primer shall be allowed to dry to the tacky stage prior to tape application.

FED. ROAD DIST. NO.	STATE	FED. AID PROJ. NO.	FISCAL YEAR	SHEET NO.	TOTAL SHEETS
HAWAII	HAW.	ER-11(1)	1993	5	5

STATE OF HAWAII
DEPARTMENT OF TRANSPORTATION
HIGHWAYS DIVISION

**PAVEMENT MARKING
LEGEND & NOTES**

**KAUMUALII HIGHWAY RECONSTRUCTION
AT KAKEHA
F.A. Project No. ER-11(1)**

Date: Oct. 1992

SHEET No. 1 OF 1 SHEETS