


FED. ROAD DIST. NO.	STATE	FED. AID PROJ. NO.	FISCAL YEAR	SHEET NO.	TOTAL SHEETS
HAWAII	HAW.	NH-050-1(31)	2009	30	452

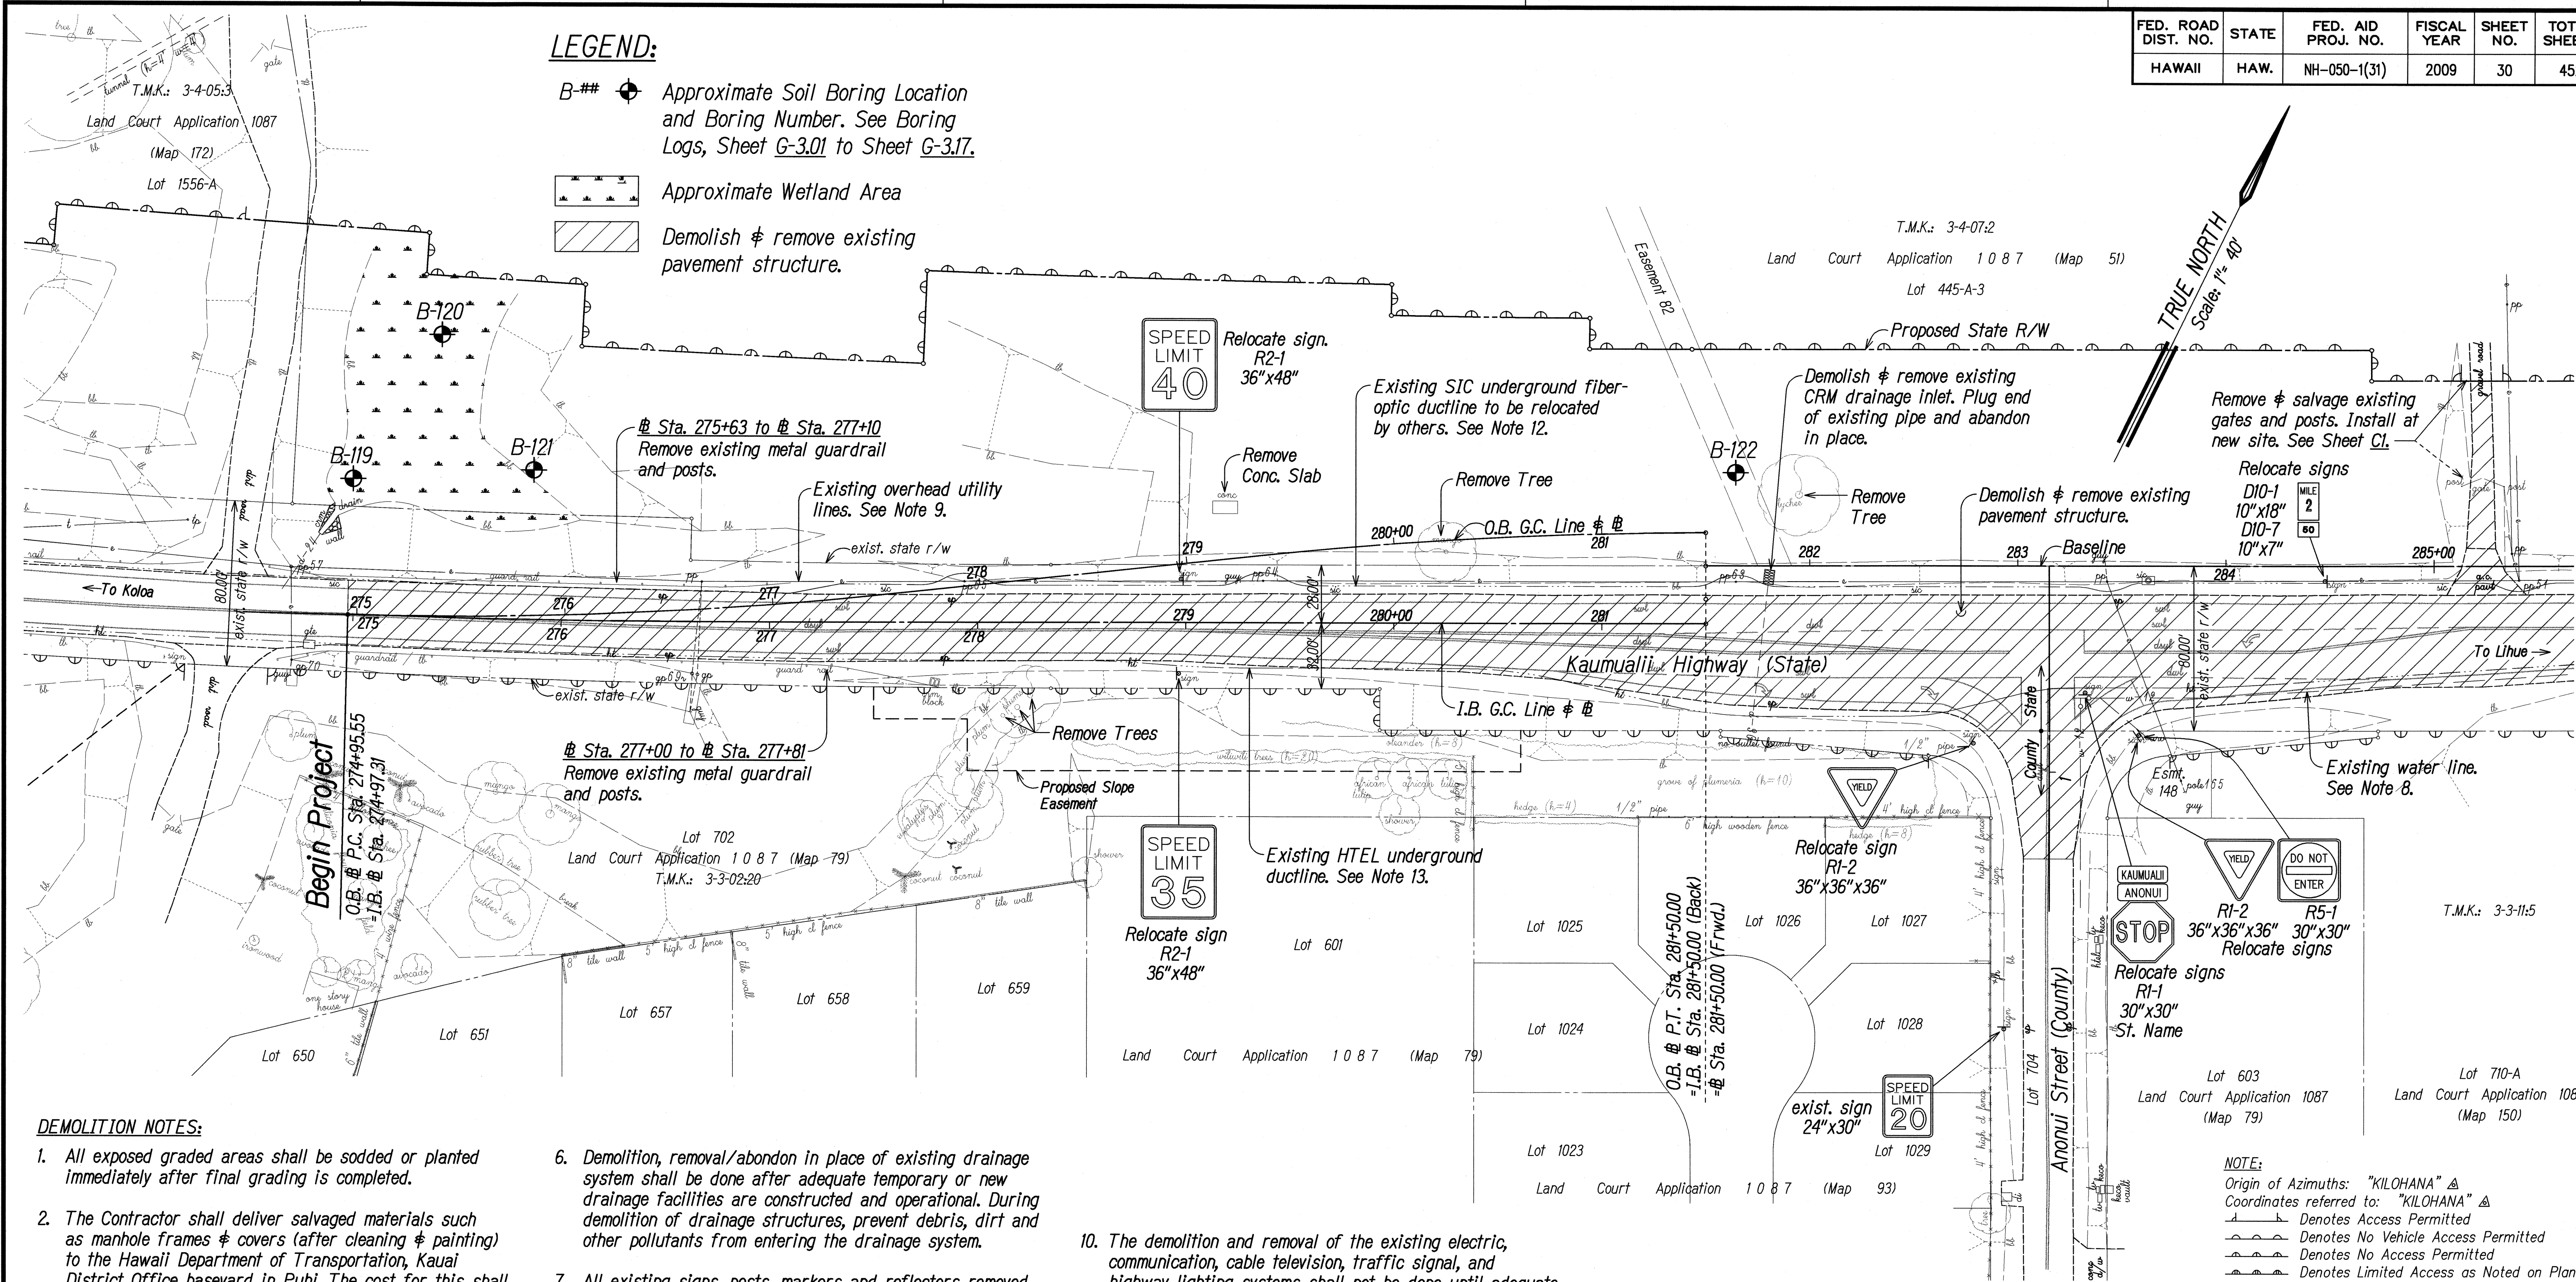

ORIGINAL PLAN	DATE
NOTE BOOK	
DESIGNED BY	
QUANTITIES BY	
CHECKED BY	

LIB: STATE DOT\KAMAII\PHASING\PHASING\KAMAII\EX1.dwg 5/28/09



5-11-09
THIS WORK WAS PREPARED BY ME OR UNDER MY SUPERVISION
Glen K. Ikeda
P.E., Inc.
dba PARK ENGINEERING
LICENSE EXPIRES 4-30-10


STATE OF HAWAII
DEPARTMENT OF TRANSPORTATION
HIGHWAYS DIVISION

DEMOLITION PLAN
STA. 274+96± TO # STA. 285+50

KAUMUALII HIGHWAY WIDENING
Vicinity of Anonui Street to Vicinity of Lihue Mill Bridge
FEDERAL-AID PROJECT NO. NH-050-1(31)

Scale: 1" = 40' Date: MAY 2009
SHEET No. EX1 OF EX9 SHEETS

FED. ROAD DIST. NO.	STATE	FED. AID PROJ. NO.	FISCAL YEAR	SHEET NO.	TOTAL SHEETS
HAWAII	HAW.	NH-050-1(31)	2009	32	452

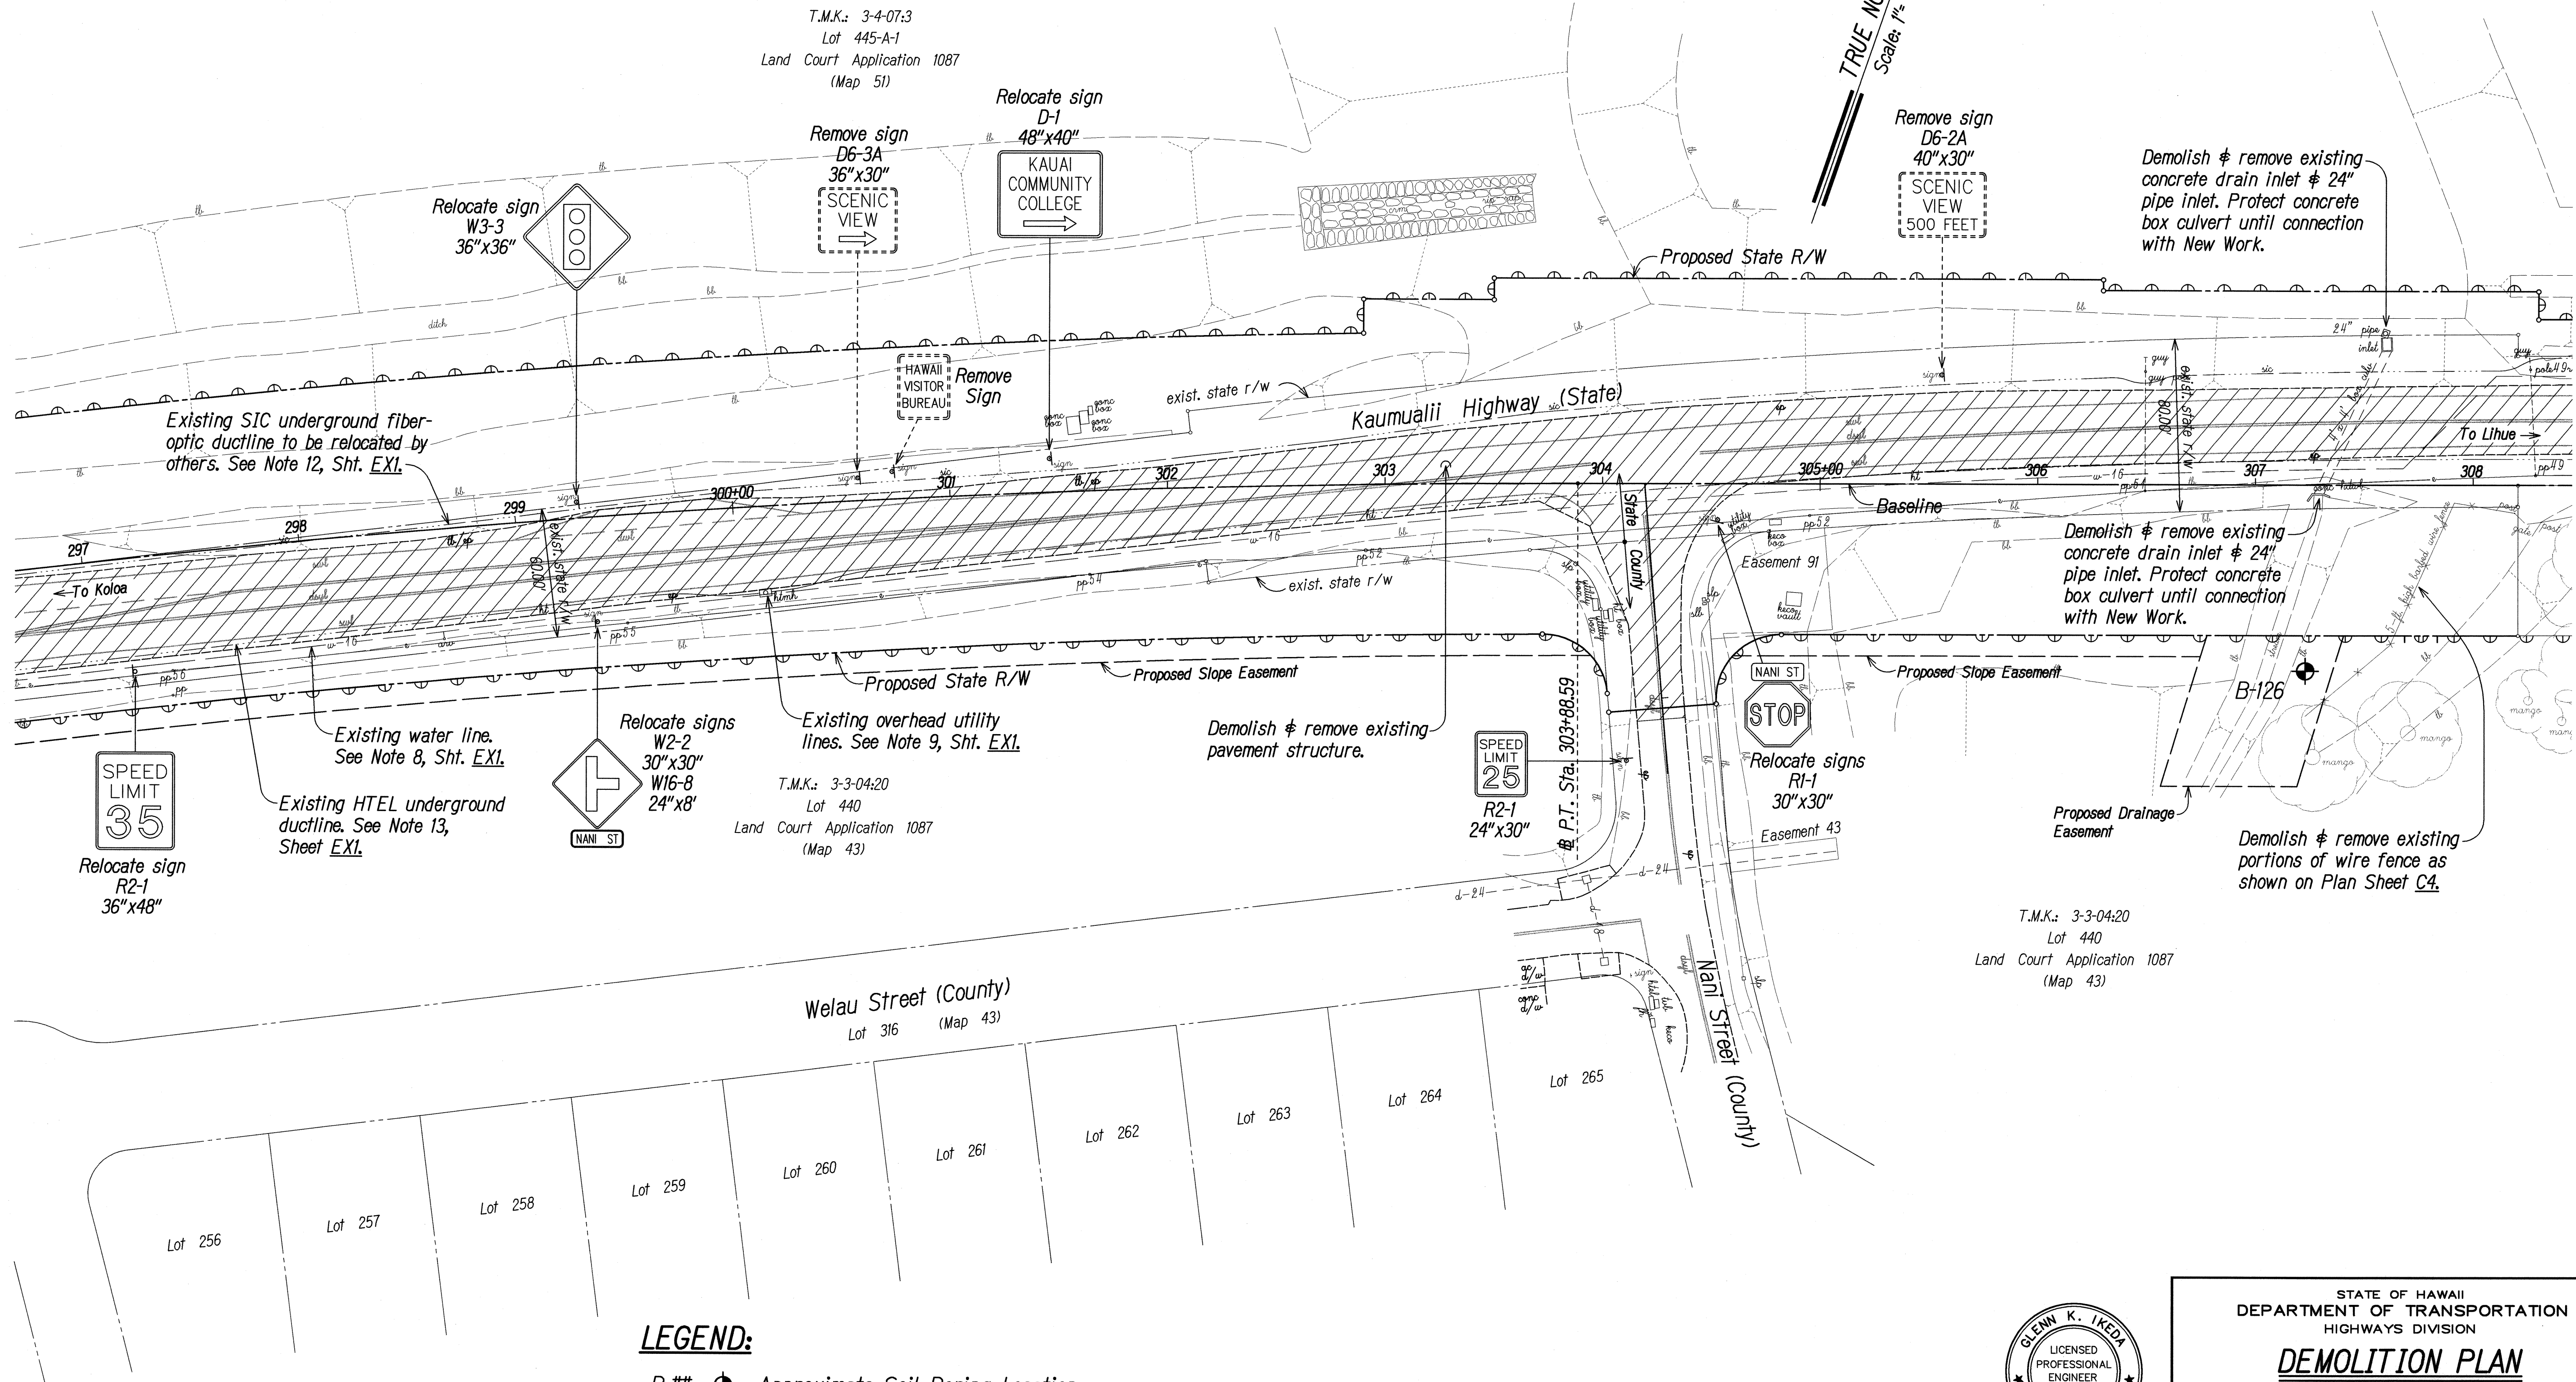

NOTE:
Origin of Azimuths: "KILOHANA" Δ
Coordinates referred to: "KILOHANA" Δ
--- Denotes Access Permitted
--- Denotes No Vehicle Access Permitted
--- Denotes No Access Permitted
--- Denotes Limited Access as Noted on Plan

LEGEND:
B-## $\odot$ Approximate Soil Boring Location and Boring Number. See Boring Logs, Sheet G-3.01 to Sheet G-3.17.
--- Demolish & remove existing pavement structure.


SURVEY PLOTTED BY	DATE
DRAWN BY	
DESIGNED BY	
QUANTITIES BY	
CHECKED BY	

ORIGINAL PLAN	NO.
NOTE BOOK	
LIBRARY	

GLENN K. IKEDA
LICENSED PROFESSIONAL ENGINEER
No. 8328-C
HAWAII, U.S.A.
5-11-09
THIS WORK WAS PREPARED BY ME OR UNDER MY SUPERVISION
GLENN K. IKEDA
PARK ENGINEERING
LICENSE EXPIRES 4-30-10

STATE OF HAWAII
DEPARTMENT OF TRANSPORTATION
HIGHWAYS DIVISION
DEMOLITION PLAN
STA. 297+00 TO # STA. 308+00
KAUMUALII HIGHWAY WIDENING
Vicinity of Anonui Street to Vicinity of Lihue Mill Bridge
FEDERAL-AID PROJECT NO. NH-050-1(31)
Scale: 1" = 40' Date: MAY 2009
SHEET No. EX3 OF EX9 SHEETS

FED. ROAD DIST. NO.	STATE	FED. AID PROJ. NO.	FISCAL YEAR	SHEET NO.	TOTAL SHEETS
HAWAII	HAW.	NH-050-1(31)	2009	34	452

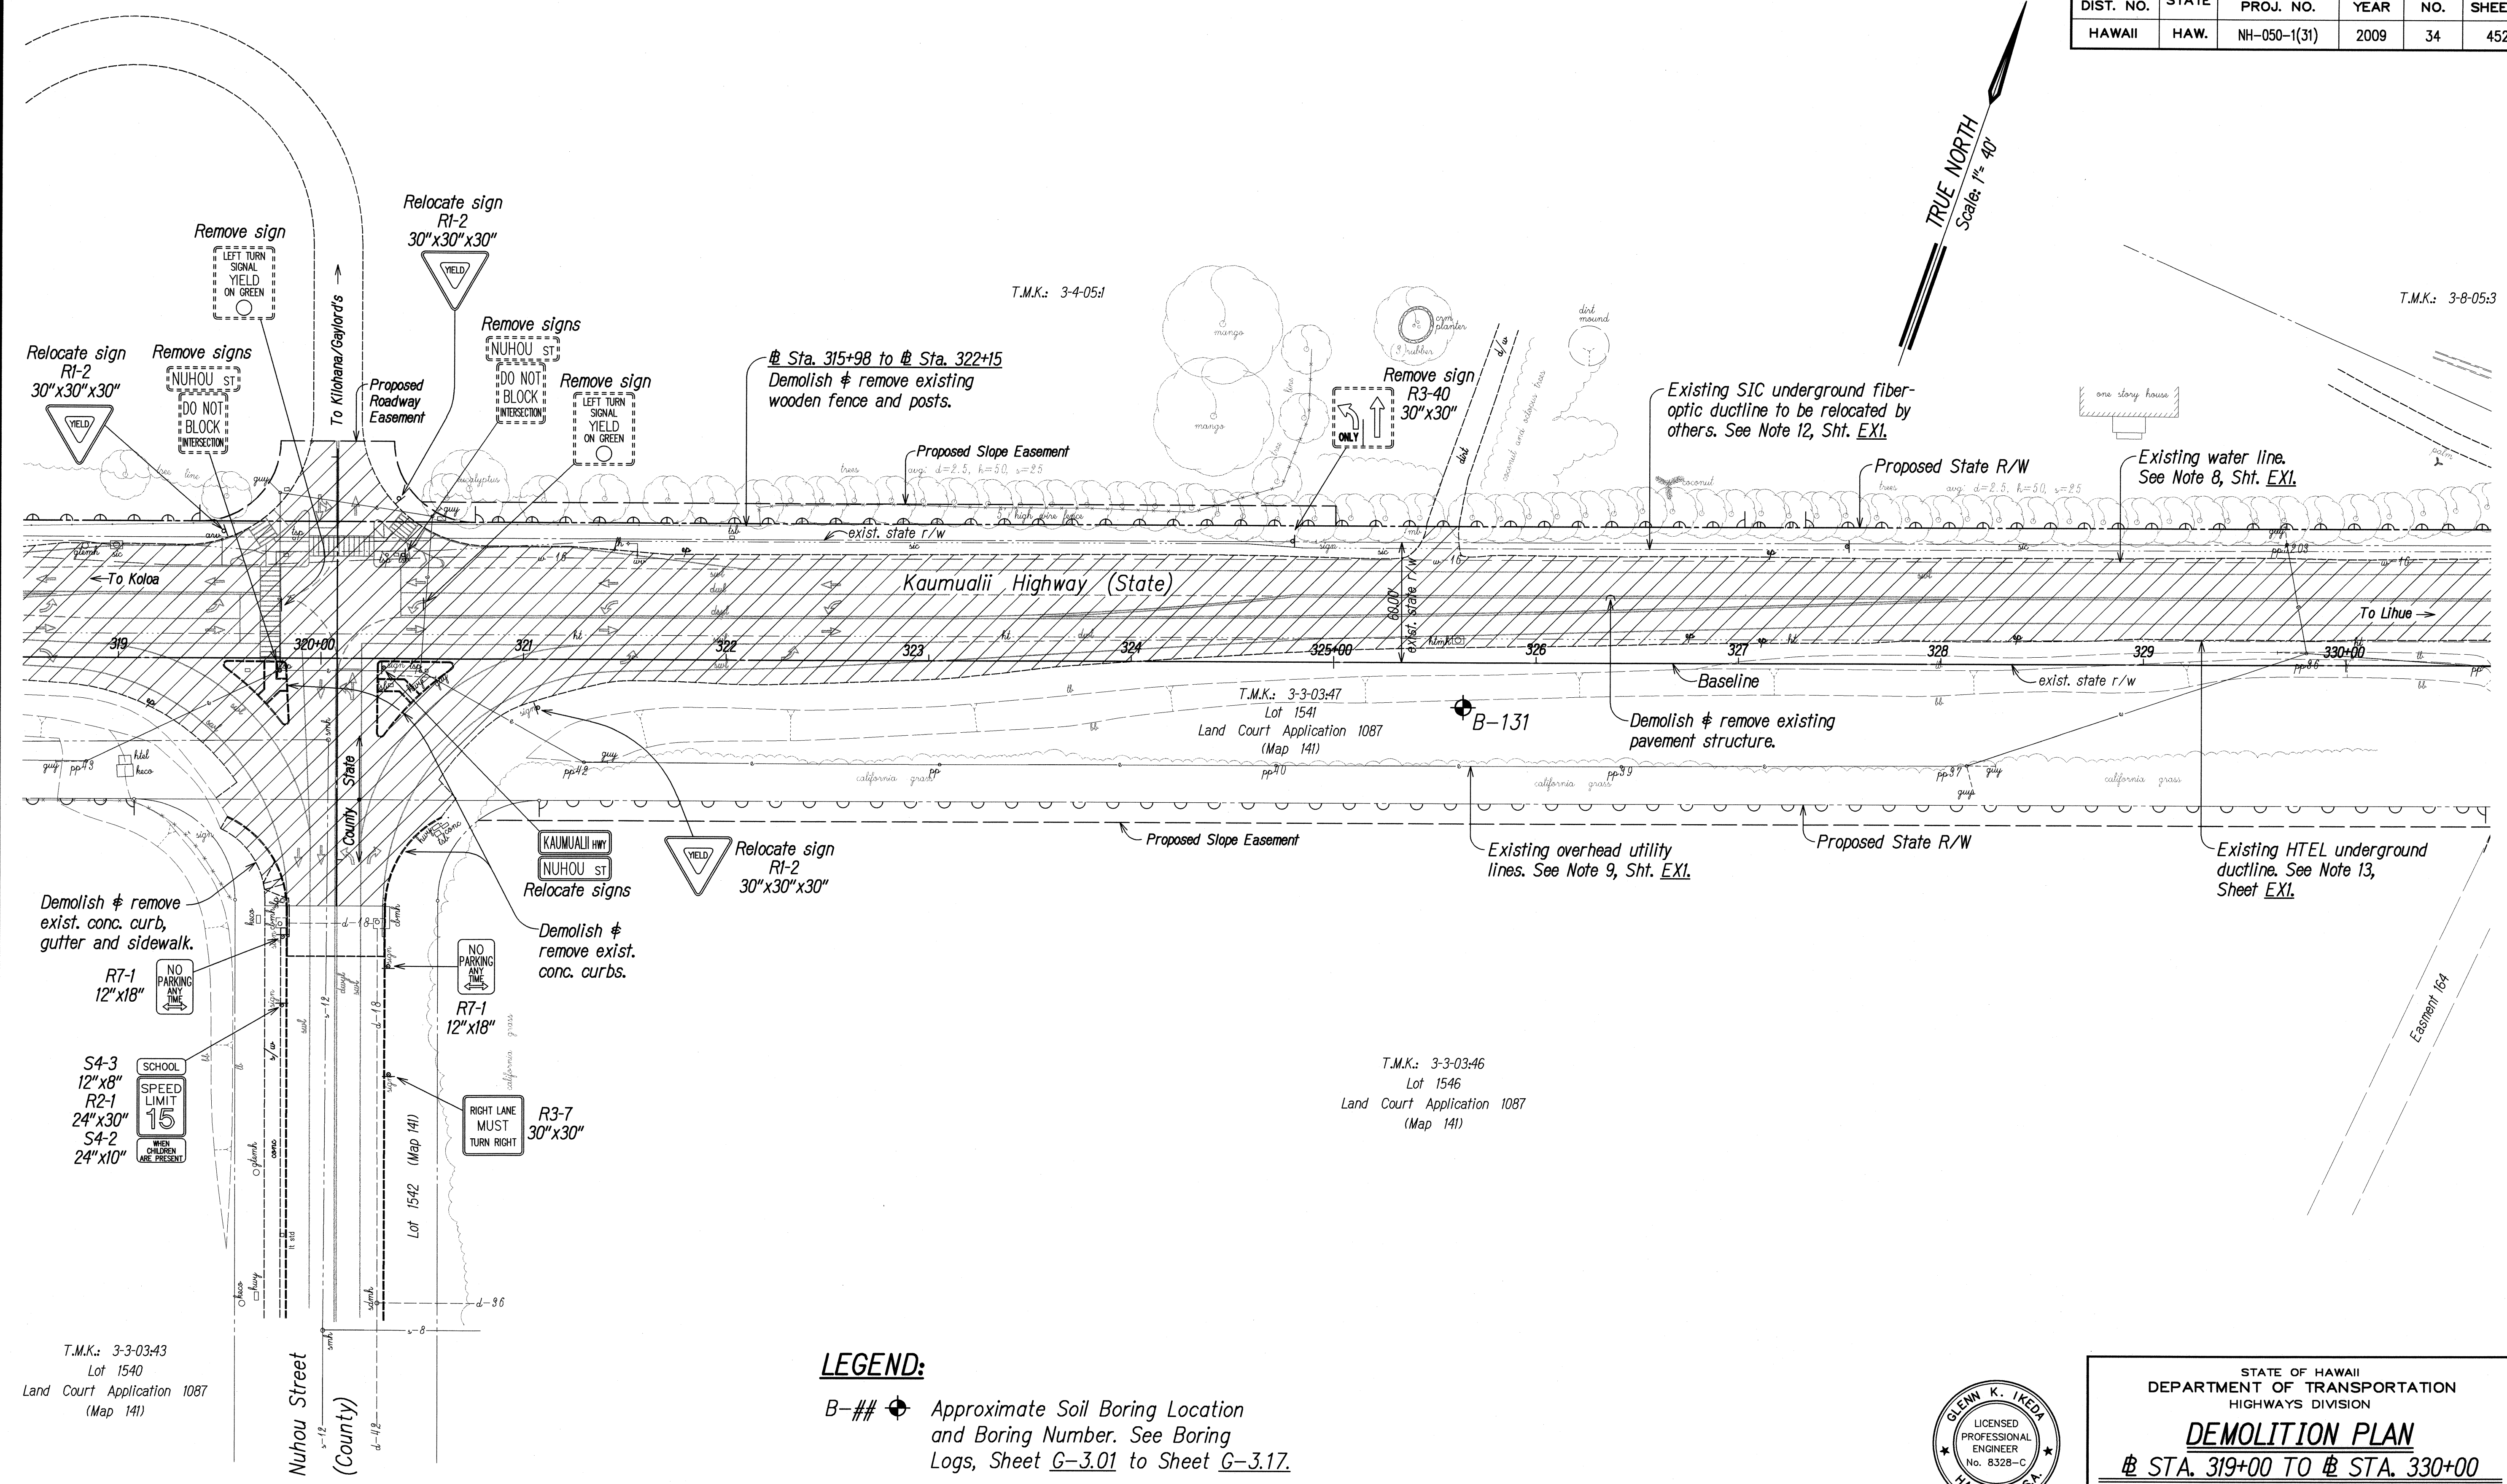

NOTE:
Origin of Azimuths: "KILOHANA" Δ
Coordinates referred to: "KILOHANA" Δ
--- Denotes Access Permitted
--- Denotes No Vehicle Access Permitted
--- Denotes No Access Permitted
--- Denotes Limited Access as Noted on Plan


LEGEND:
B-## $\bullet$ Approximate Soil Boring Location and Boring Number. See Boring Logs, Sheet G-3.01 to Sheet G-3.17.
 Demolish & remove existing pavement structure.

ORIGINAL PLAN	SURVEY PLOTTED BY	DATE
NOTE BOOK	DRAWN BY	
	TRACED BY	
	CHECKED BY	
	QUANTITIES BY	
	CHECKED BY	


GLEN K. IKEDA
LICENSED PROFESSIONAL ENGINEER
No. 8328-C
HAWAII, U.S.A.
5-11-09
THIS WORK WAS PREPARED BY ME OR UNDER MY SUPERVISION
Glen K. Ikeda
GKI Engineering, Inc.
480 PARK ENGINEERING
LICENSE EXPIRES 4-30-10

STATE OF HAWAII
DEPARTMENT OF TRANSPORTATION
HIGHWAYS DIVISION
DEMOLITION PLAN
STA. 319+00 TO # STA. 330+00
KAUMUALII HIGHWAY WIDENING
Vicinity of Anonui Street to Vicinity of Lihue Mill Bridge
FEDERAL-AID PROJECT NO. NH-050-1(31)
Scale: 1" = 40' Date: MAY 2009
SHEET No. EX5 OF EX9 SHEETS

FED. ROAD DIST. NO.	STATE	FED. AID PROJ. NO.	FISCAL YEAR	SHEET NO.	TOTAL SHEETS
HAWAII	HAW.	NH-050-1(31)	2009	35	452

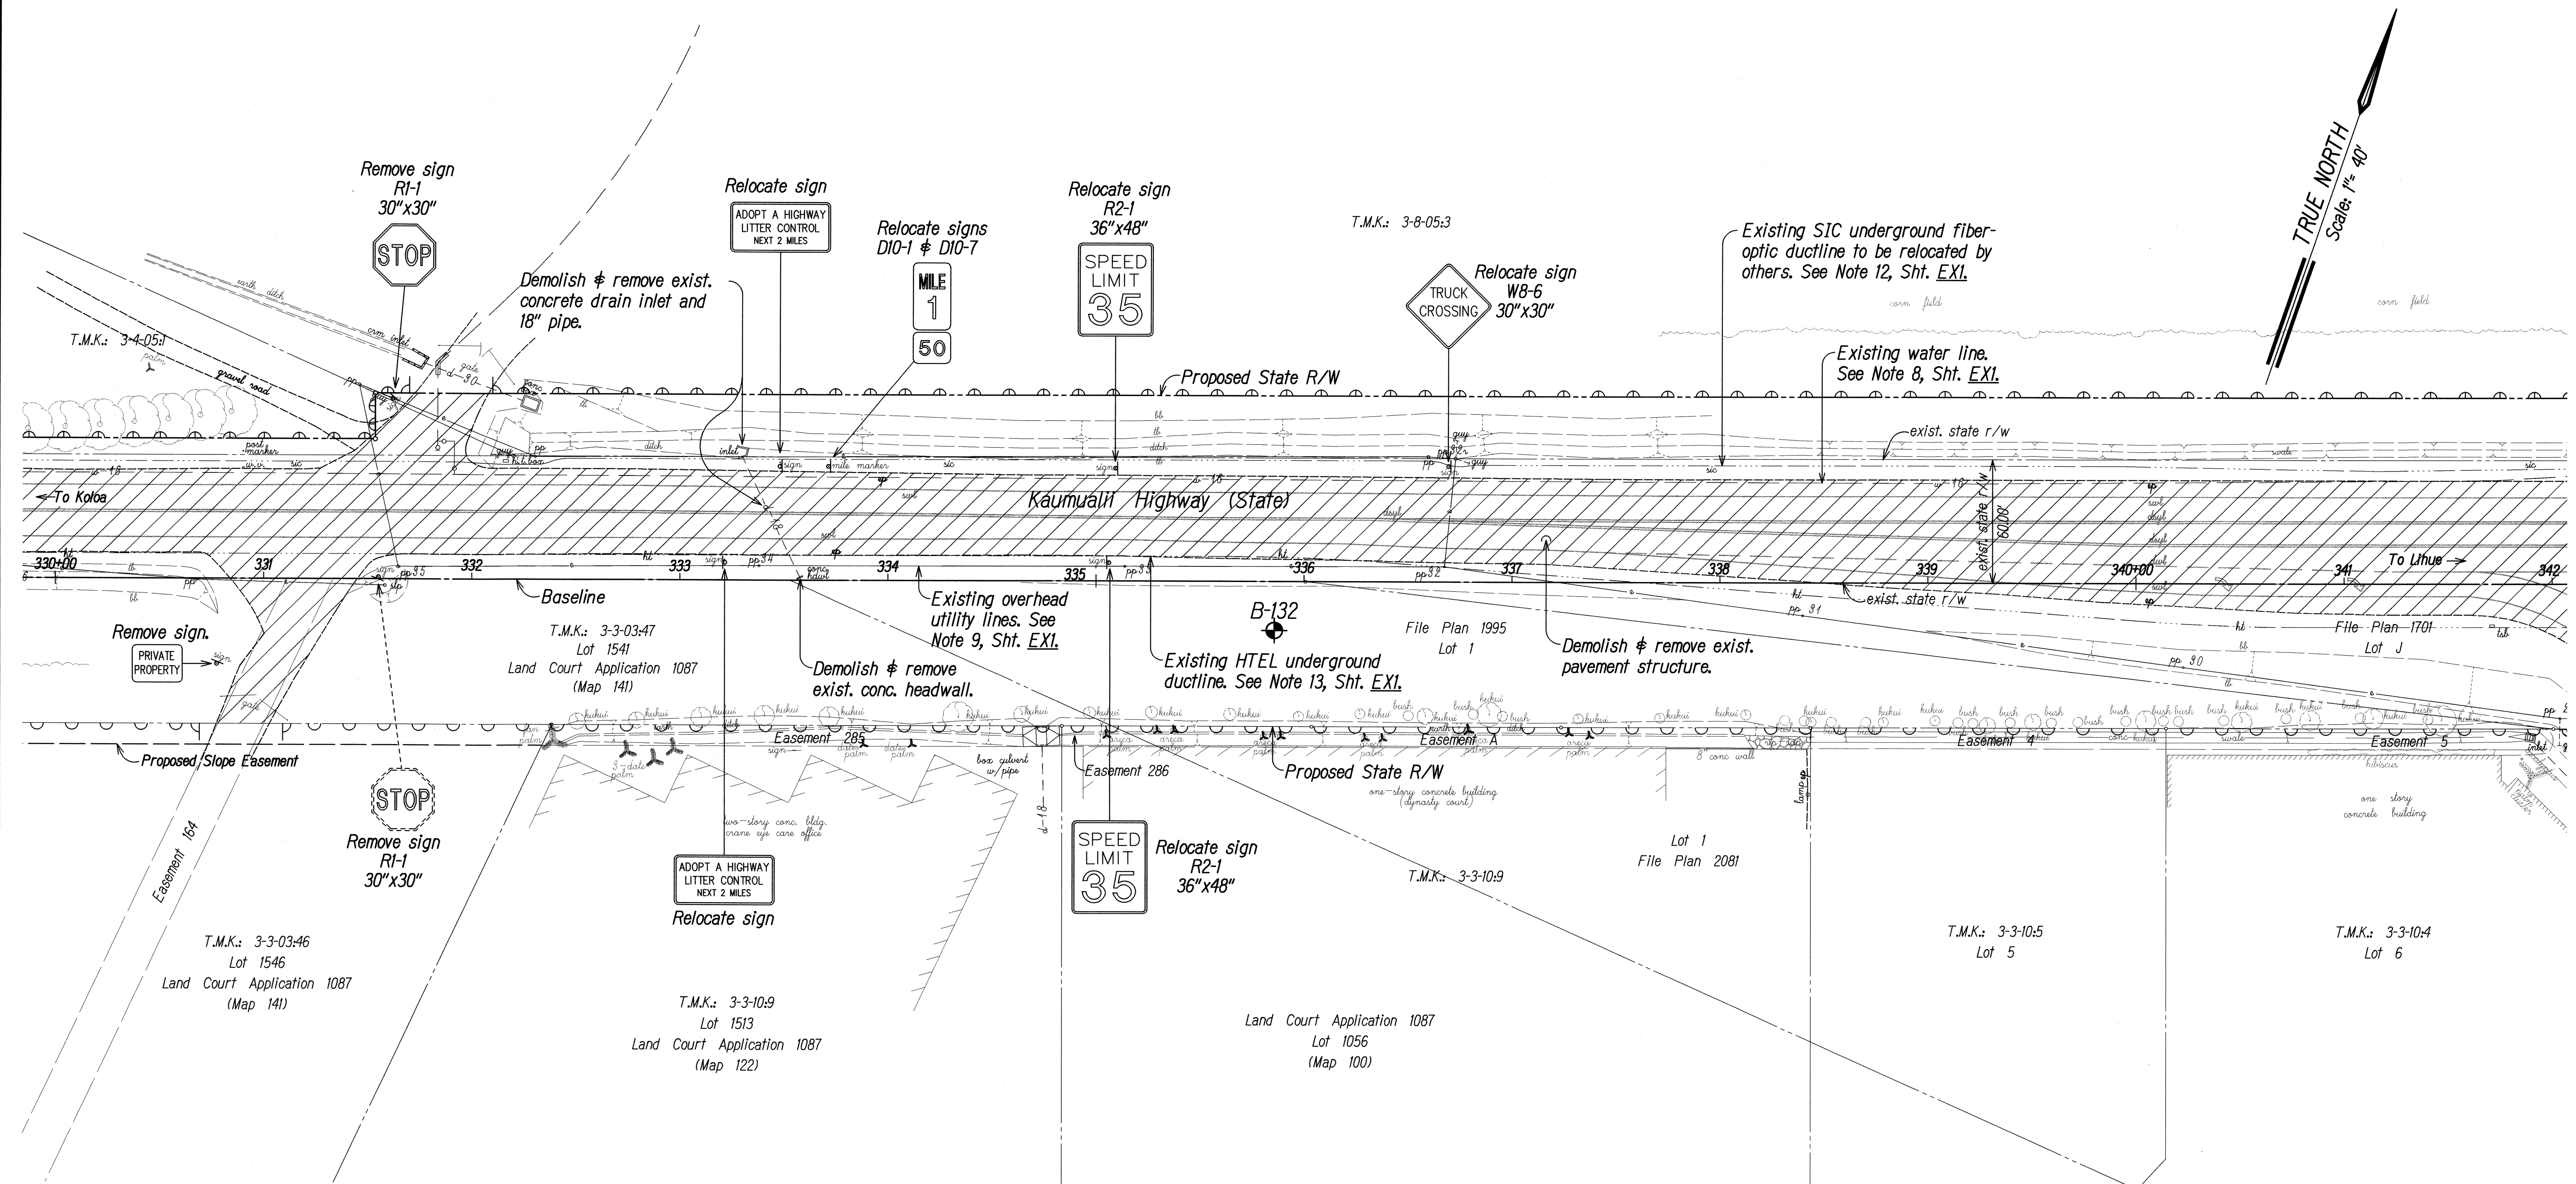


B-## ⬤ Approximate Soil Boring Location and Boring Number. See Boring Logs, Sheet G-3.01 to Sheet G-3.17.

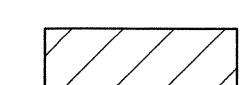 Demolish & remove existing pavement structure.

NOTE:
Origin of Azimuths: "KILOHANA" ⬤
Coordinates referred to: "KILOHANA" ⬤
⬤ Denotes Access Permitted
⬤ Denotes No Vehicle Access Permitted
⬤ Denotes No Access Permitted
⬤ Denotes Limited Access as Noted on Plan

SURVEY PLOTTED BY	DATE
DRAWN BY	
DESIGNED BY	
QUANTITIES BY	
CHECKED BY	
ORIGINAL PLAN	
NOTE BOOK	
No.	

LIB: STATE DOT/KAUMUALII-1/PHASE1A/REVISIONS/ANS/KHWA-EX06.dwg 2/23/09

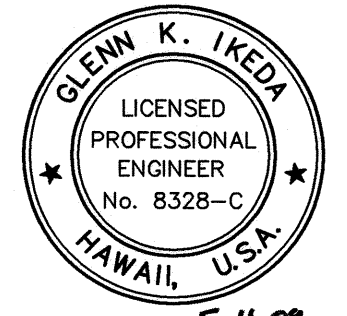

THIS WORK WAS PREPARED BY ME OR UNDER MY SUPERVISION
Glenn K. Ikeda
FOR: INC.
dba PARK ENGINEERING
LICENSE EXPIRES 4-30-10

STATE OF HAWAII
DEPARTMENT OF TRANSPORTATION
HIGHWAYS DIVISION


DEMOLITION PLAN
STA. 330+00 TO # STA. 342+00

KAUMUALII HIGHWAY WIDENING
Vicinity of Anonui Street to Vicinity of Lihue Mill Bridge
FEDERAL-AID PROJECT NO. NH-050-1(31)

Scale: 1" = 40' Date: MAY 2009

SHEET No. EX6 OF EX9 SHEETS

FED. ROAD DIST. NO.	STATE	FED. AID PROJ. NO.	FISCAL YEAR	SHEET NO.	TOTAL SHEETS
HAWAII	HAW.	NH-050-1(31)	2009	36	452

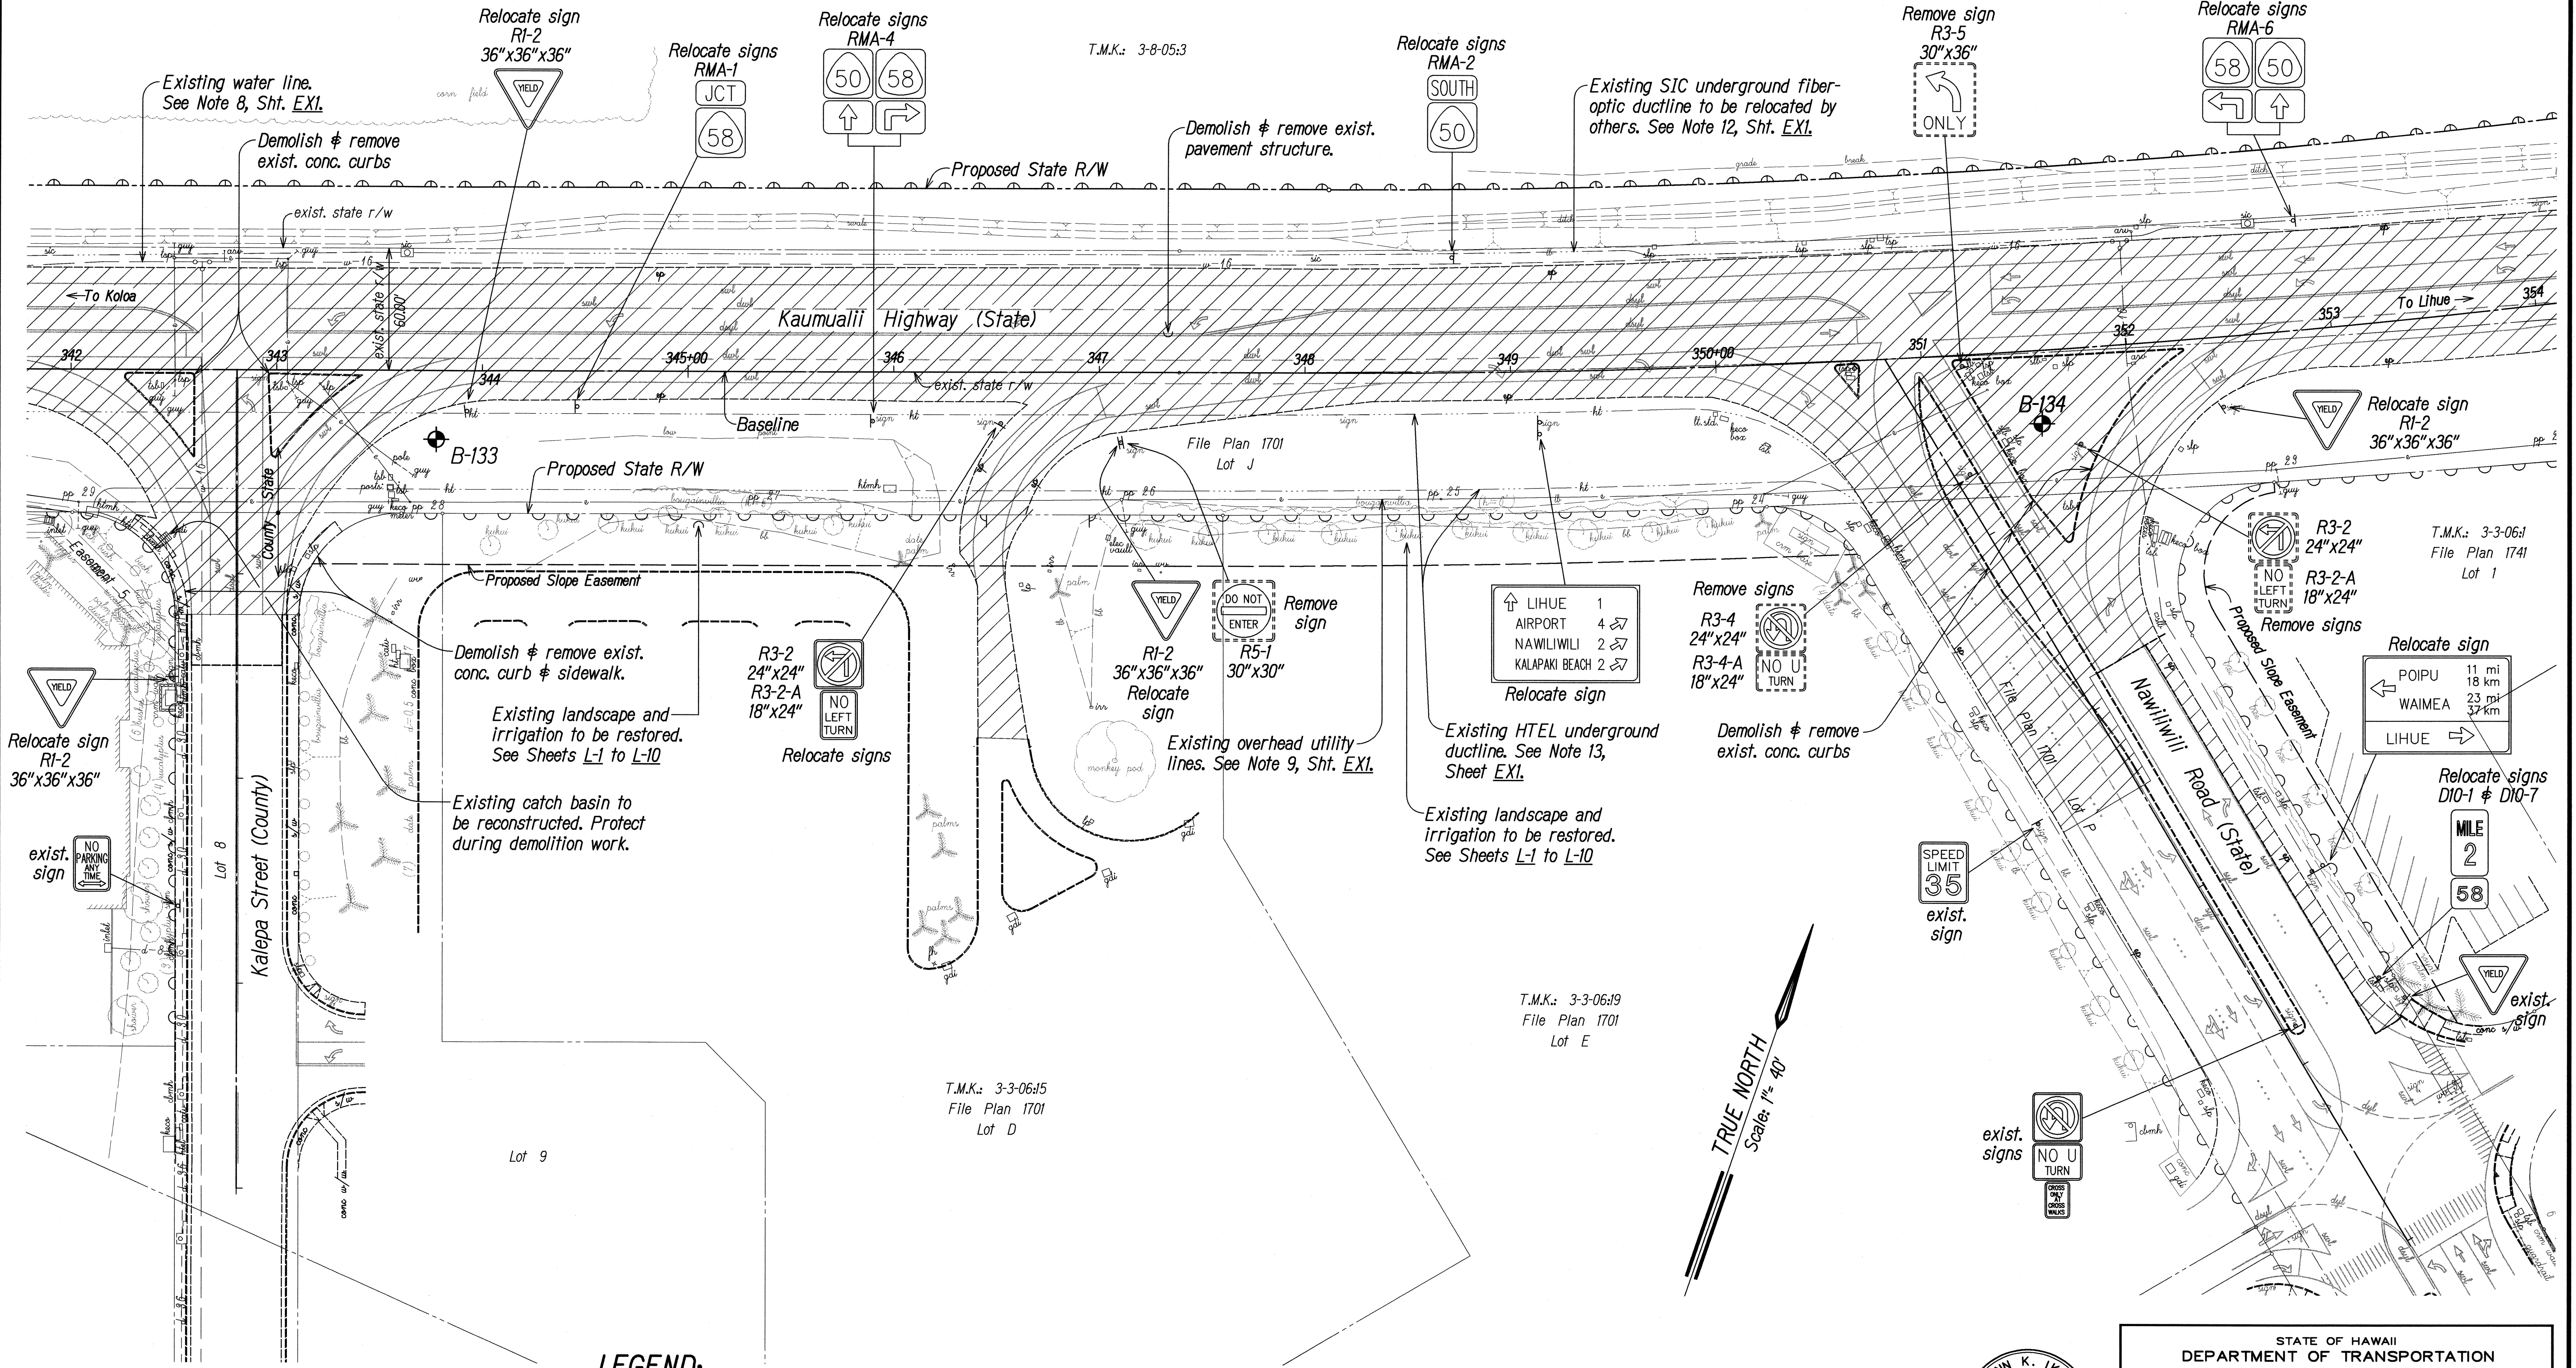

LEGEND:

B-## Approximate Soil Boring Location and Boring Number. See Boring Logs, Sheet G-3.01 to Sheet G-3.17.

Demolish & remove existing pavement structure.

NOTE:
Origin of Azimuths: "KILOHANA" Coordinates referred to: "KILOHANA"
 Denotes Access Permitted
 Denotes No Vehicle Access Permitted
 Denotes No Access Permitted
 Denotes Limited Access as Noted on Plan

SURVEY PLOTTED BY	DATE
DRAWN BY	
DESIGNED BY	
QUANTITIES BY	
CHECKED BY	
ORIGINAL PLAN	
NOTE BOOK	
No.	

LIB2: STATE DOT KAUAI - YPASETA, REVISIONS, KAWAII-EX07.dwg, 2/23/09

5-11-09
THIS WORK WAS PREPARED BY ME OR UNDER MY SUPERVISION
Glen K. Ikeda
P.E., Inc.
dba PARK ENGINEERING
LICENSE EXPIRES 4-30-10

STATE OF HAWAII
DEPARTMENT OF TRANSPORTATION
HIGHWAYS DIVISION


DEMOLITION PLAN
STA. 342+00 TO # STA. 354+00

KAUMUALII HIGHWAY WIDENING
Vicinity of Anonui Street to Vicinity of Lihue Mill Bridge
FEDERAL-AID PROJECT NO. NH-050-1(31)

Scale: 1" = 40' Date: MAY 2009

SHEET No. EX7 OF EX9 SHEETS

FED. ROAD DIST. NO.	STATE	FED. AID PROJ. NO.	FISCAL YEAR	SHEET NO.	TOTAL SHEETS
HAWAII	HAW.	NH-050-1(31)	2009	37	452

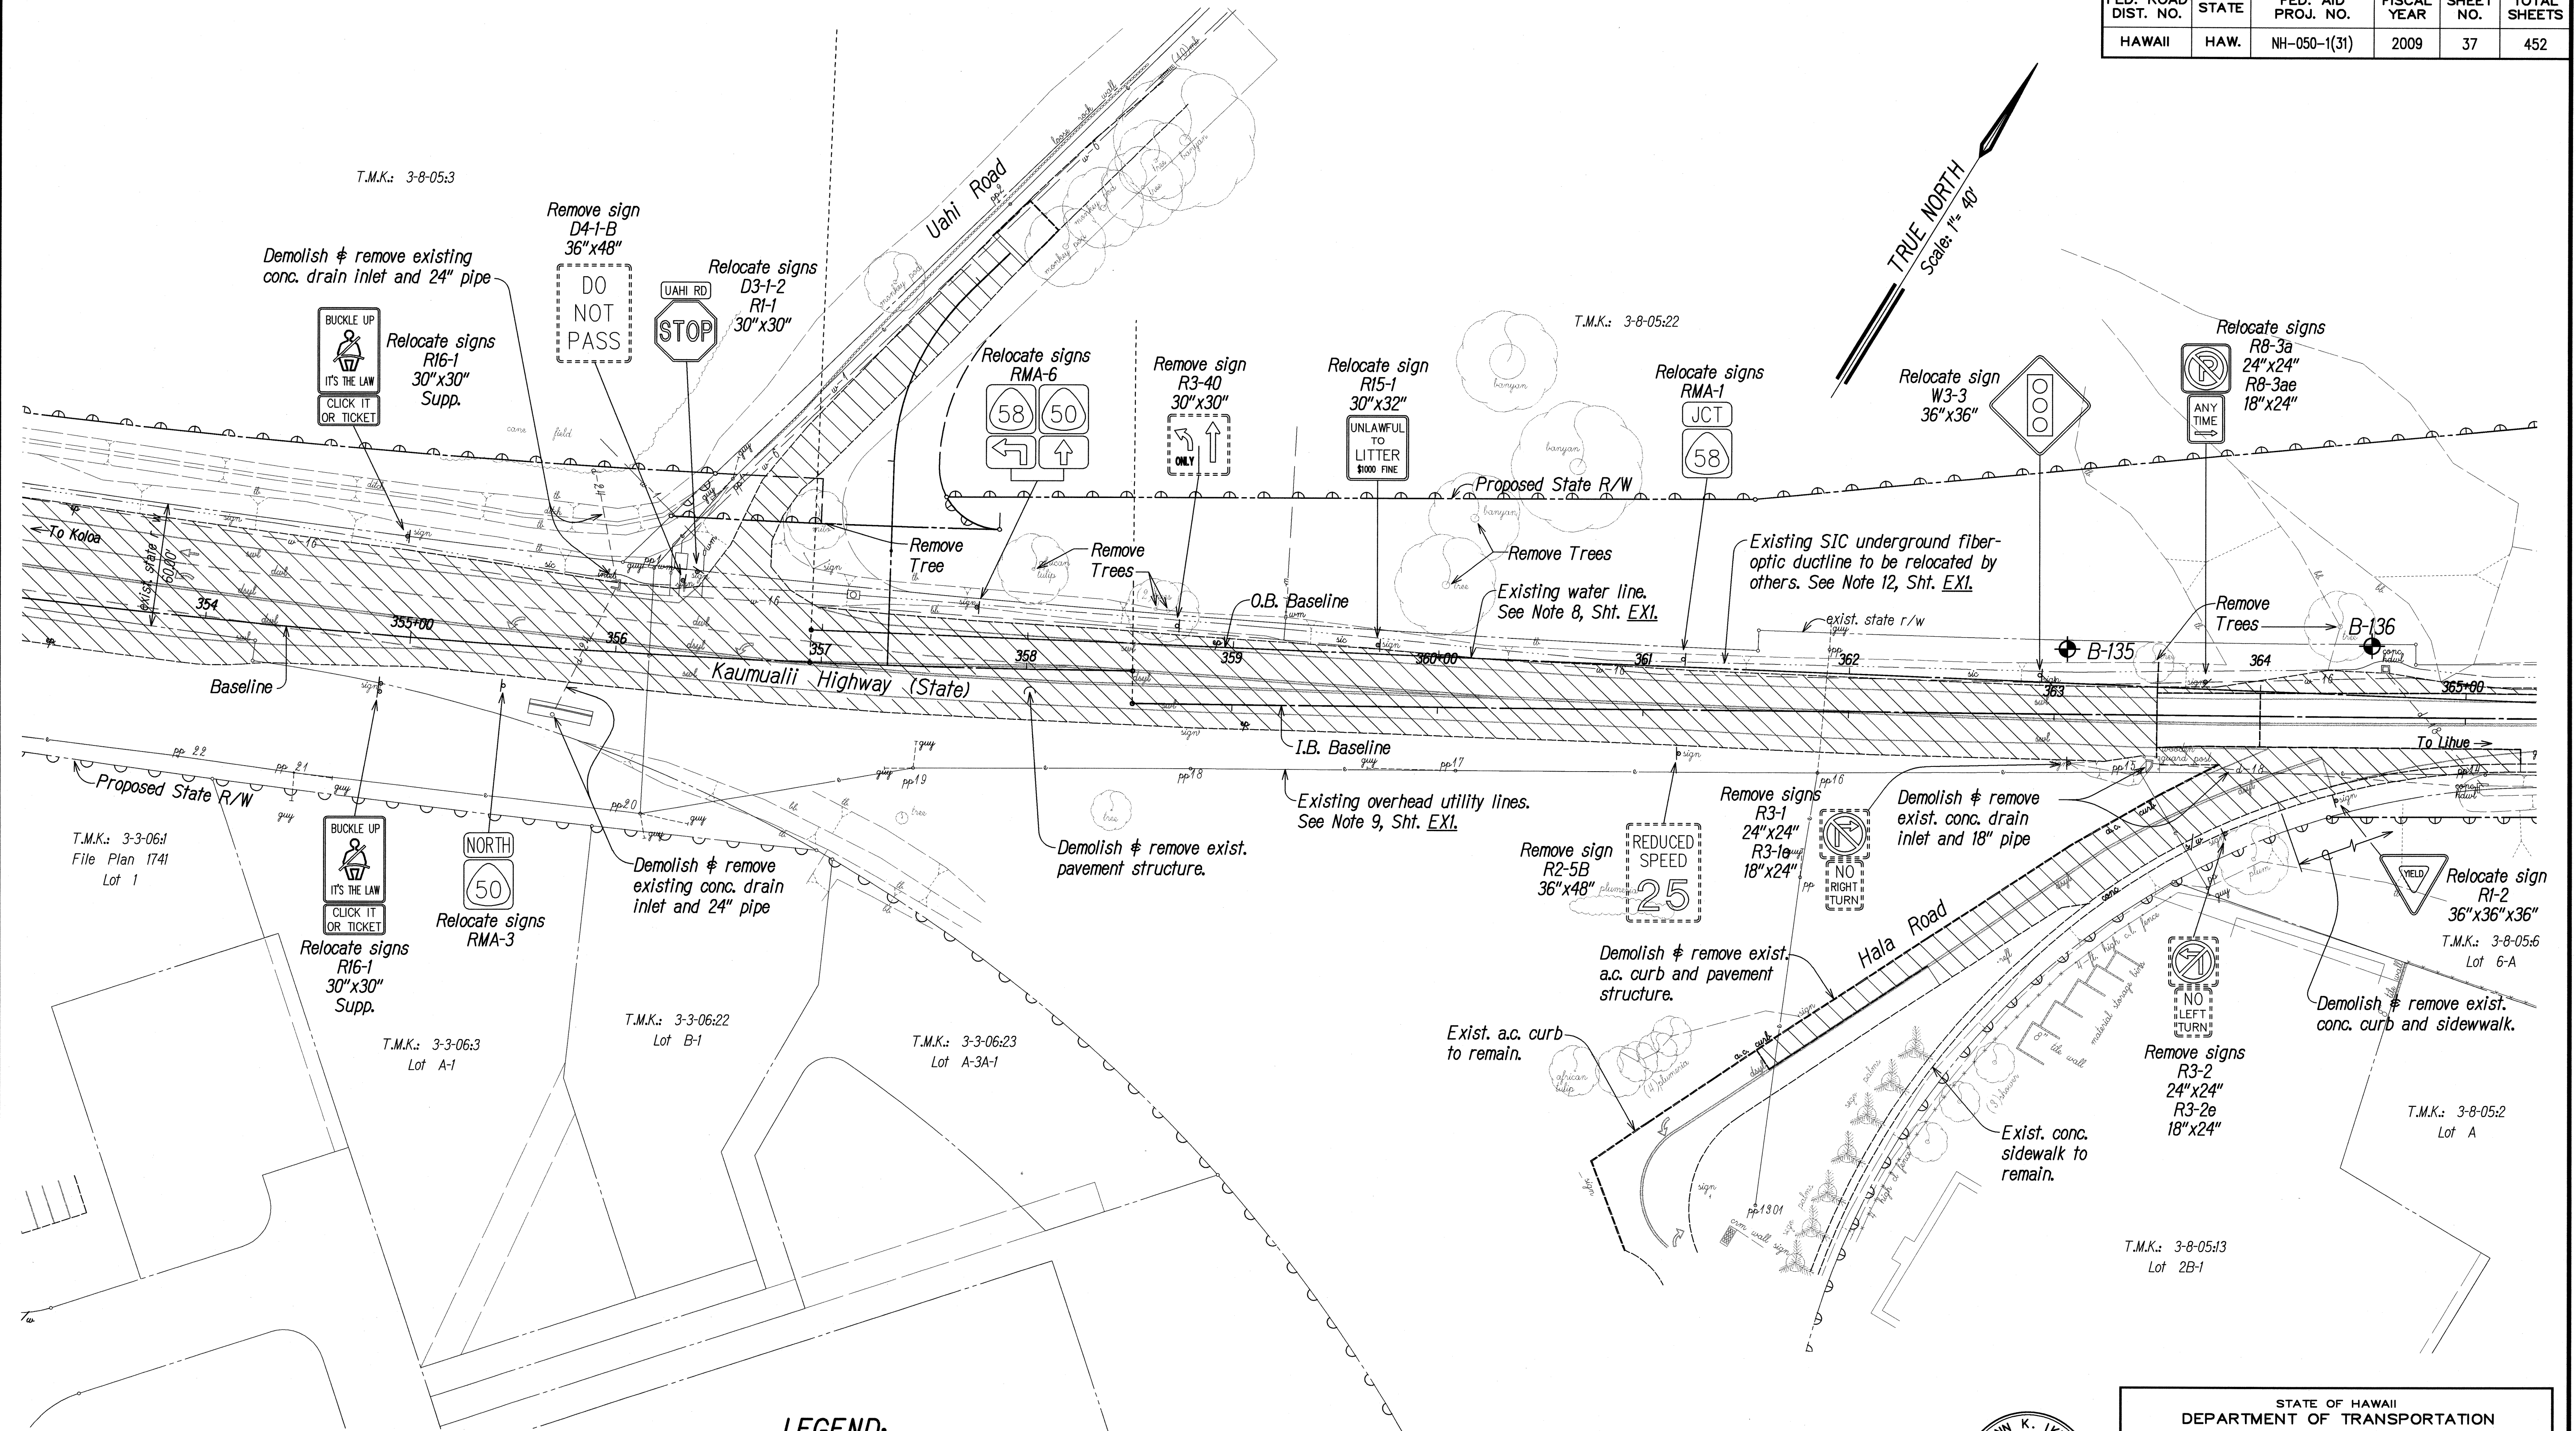

SURVEY PLOTTED BY	DATE
DRAWN BY	
DESIGNED BY	
QUANTITIES BY	
CHECKED BY	

ORIGINAL PLAN	NO.
NOTE BOOK	

NOTE:
Origin of Azimuths: "KILOHANA" Δ
Coordinates referred to: "KILOHANA" Δ
--- Denotes Access Permitted
--- Denotes No Vehicle Access Permitted
--- Denotes No Access Permitted
--- Denotes Limited Access as Noted on Plan

LEGEND:
B-## $\oplus$ Approximate Soil Boring Location and Boring Number. See Boring Logs, Sheet G0-3.01 to Sheet G-3.17.
 Demolish & remove existing pavement structure.



5-11-09
THIS WORK WAS PREPARED BY ME OR UNDER MY SUPERVISION
Glen K. Ikeda
dba PARK ENGINEERING
LICENSE EXPIRES 4-30-10


STATE OF HAWAII
DEPARTMENT OF TRANSPORTATION
HIGHWAYS DIVISION

DEMOLITION PLAN
STA. 354+00 TO # STA. 365+00

KAUMUALII HIGHWAY WIDENING
Vicinity of Anonui Street to Vicinity of Lihue Mill Bridge
FEDERAL-AID PROJECT NO. NH-050-1(31)

Scale: 1" = 40' Date: MAY 2009
SHEET No. EX8 OF EX9 SHEETS

FED. ROAD DIST. NO.	STATE	FED. AID PROJ. NO.	FISCAL YEAR	SHEET NO.	TOTAL SHEETS
HAWAII	HAW.	NH-050-1(31)	2009	38	452

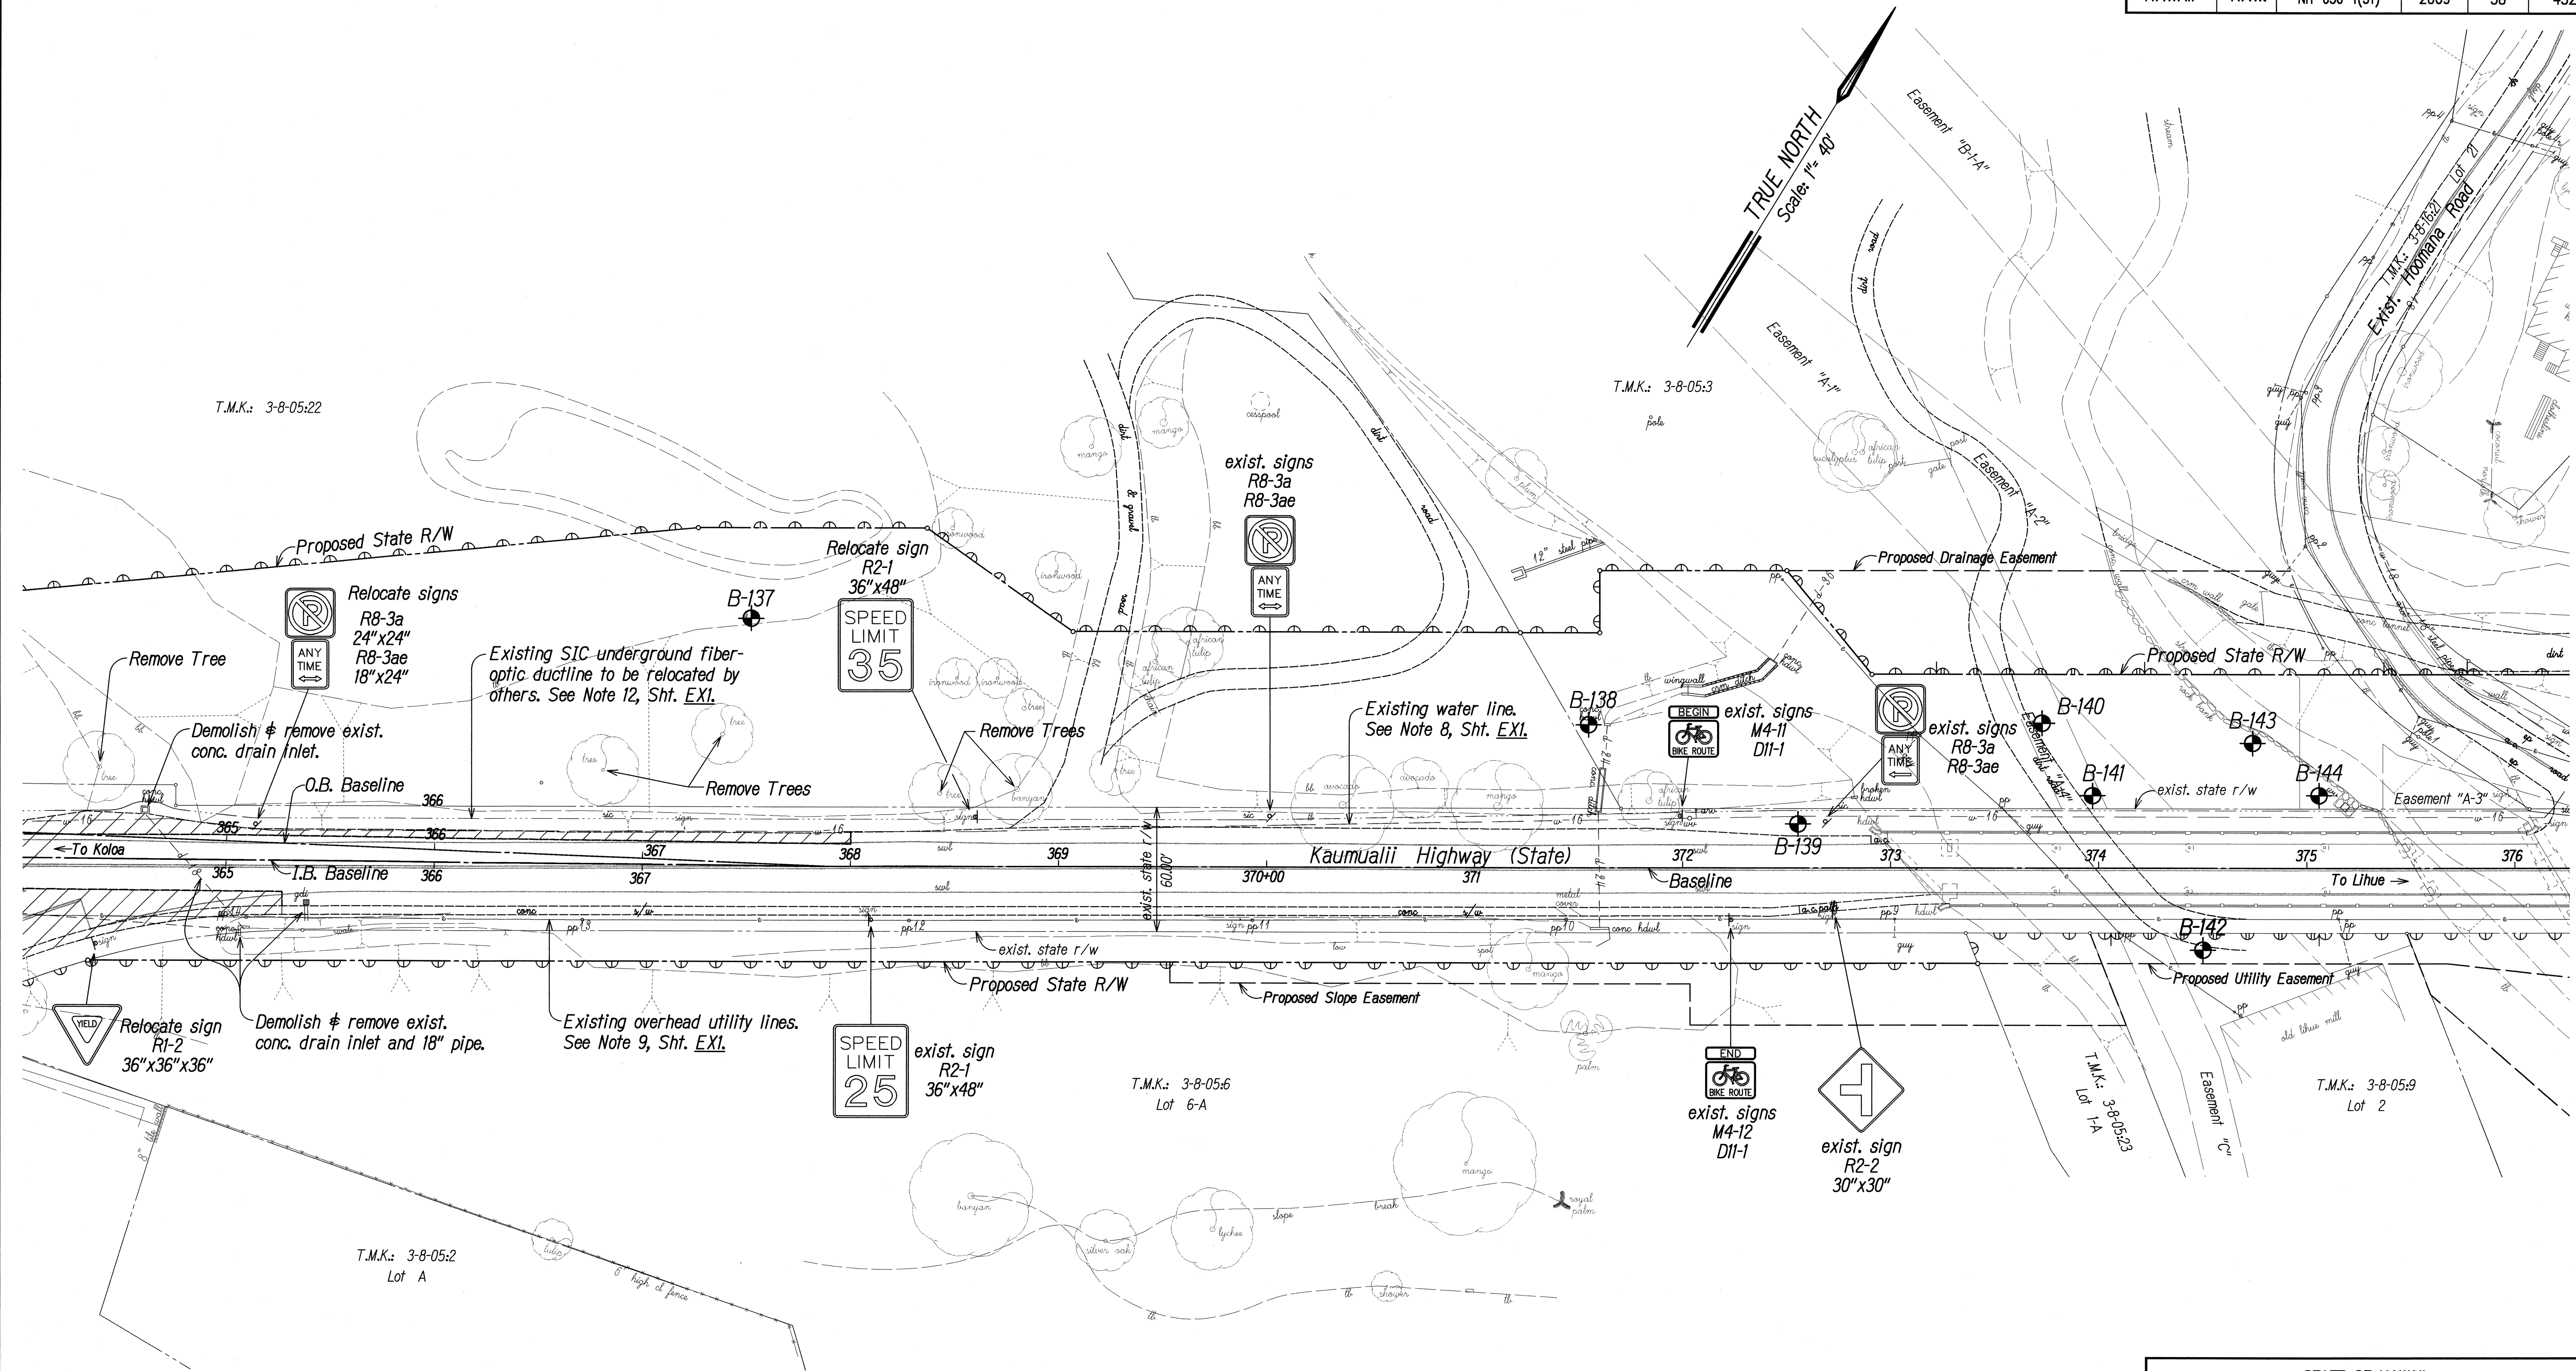

SURVEY PLOTTED BY	DATE
DRAWN BY	
DESIGNED BY	
QUANTITIES BY	
CHECKED BY	
ORIGINAL PLAN	
NOTE BOOK	
No.	

NOTE:
Origin of Azimuths: "KILOHANA" Δ
Coordinates referred to: "KILOHANA" Δ
Denotes Access Permitted
Denotes No Vehicle Access Permitted
Denotes No Access Permitted
Denotes Limited Access as Noted on Plan

LEGEND:
B-## $\bullet$ Approximate Soil Boring Location and Boring Number. See Boring Logs, Sheet G-3.01 to Sheet G-3.17.
 Demolish & remove existing pavement structure.

GLENN K. IKEDA
LICENSED PROFESSIONAL ENGINEER
No. 8328-C
HAWAII, U.S.A.
5-11-09
THIS WORK WAS PREPARED BY ME OR UNDER MY SUPERVISION
Glenn K. Ikeda
P.E., Inc.
dba PARK ENGINEERING
LICENSE EXPIRES 4-30-10

STATE OF HAWAII
DEPARTMENT OF TRANSPORTATION
HIGHWAYS DIVISION

DEMOLITION PLAN
STA. 365+00 TO # STA. 376+00

KAUMUALII HIGHWAY WIDENING
Vicinity of Anonui Street to Vicinity of Lihue Mill Bridge
FEDERAL-AID PROJECT NO. NH-050-1(31)

Scale: 1" = 40' Date: MAY 2009

SHEET No. EX9 OF EX9 SHEETS