




FED. ROAD DIST. NO.	STATE	FED. AID PROJ. NO.	FISCAL YEAR	SHEET NO.	TOTAL SHEETS
HAWAII	HAW.	ARR-050-1(036)	FY13/14	Model	131

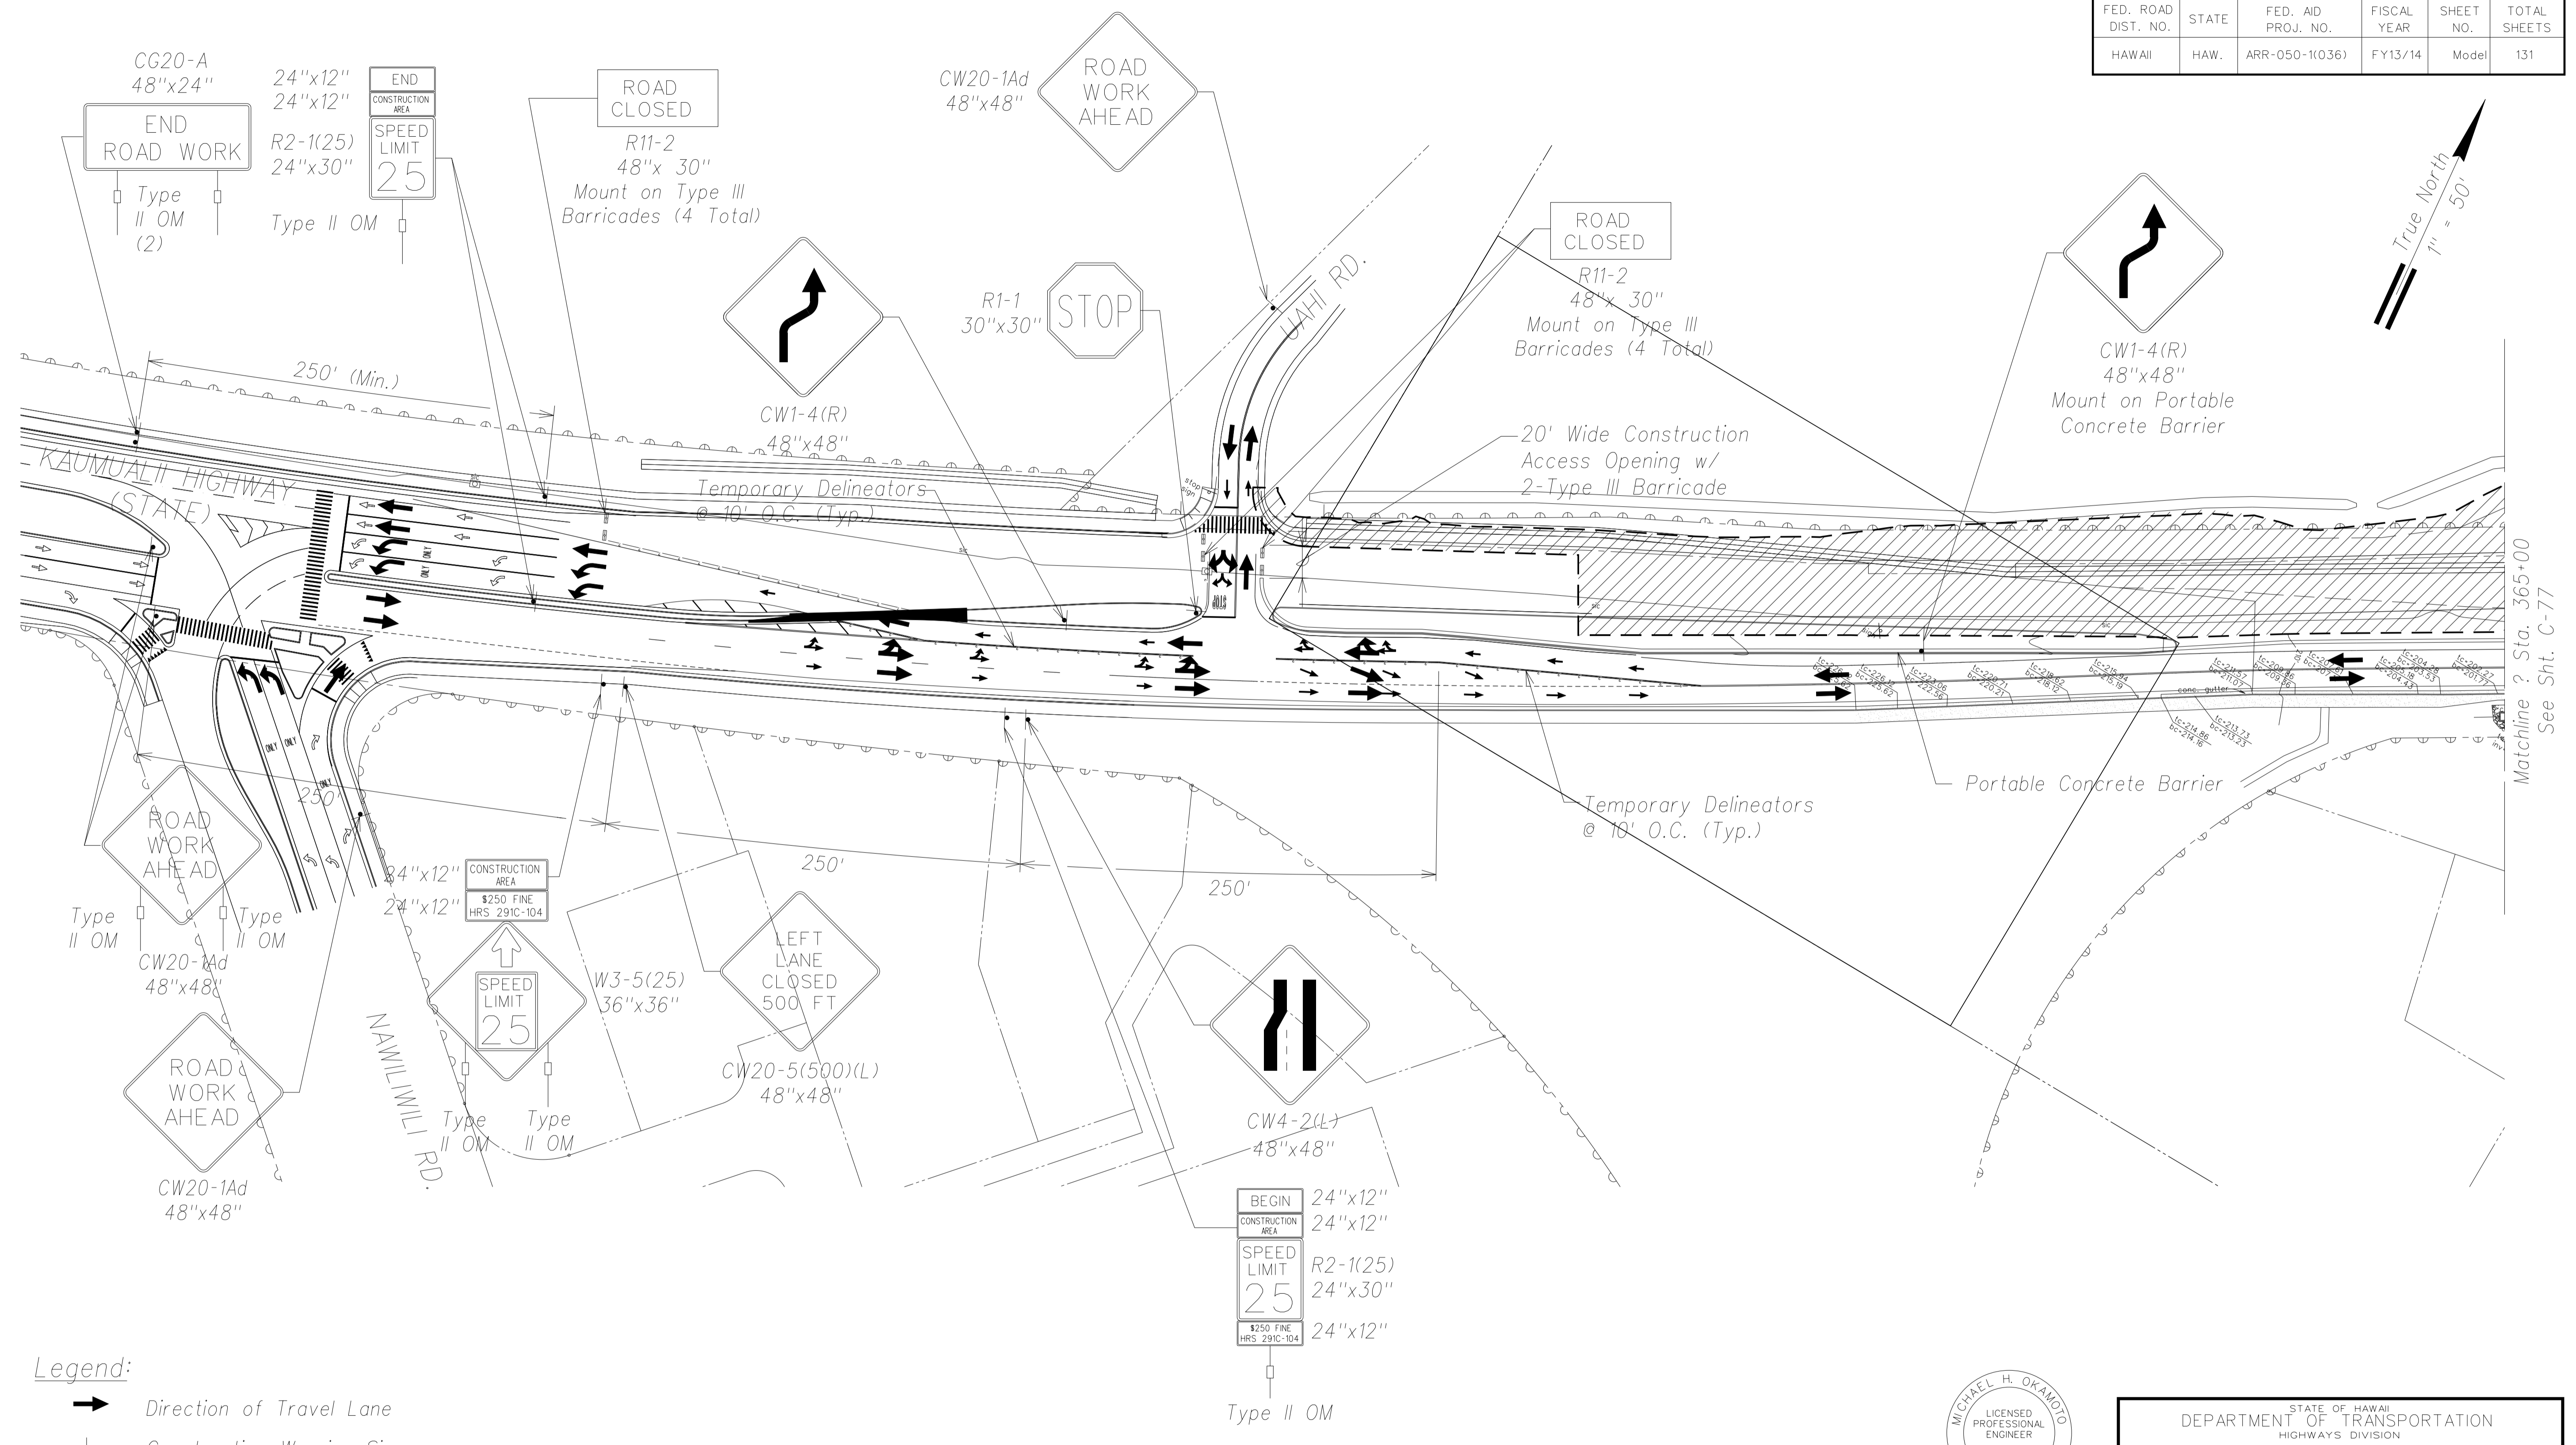

SURVEY PLOTTED BY	DATE
DRAWN BY	
DESIGNED BY	
QUANTITIES BY	
CHECKED BY	
ORIGINAL PLAN	
NOTE BOOK	
No.	

- Legend:**
- ➔ Direction of Travel Lane
 - ⬮ Construction Warning Sign
 - ▬ Type III Barricade
 - - - - - Temporary Delineators
 - ▬ Portable Concrete Barrier
 - ▨ Work Area

Work Zone Signing and Traffic Control Plan
Scale: 1" = 50'

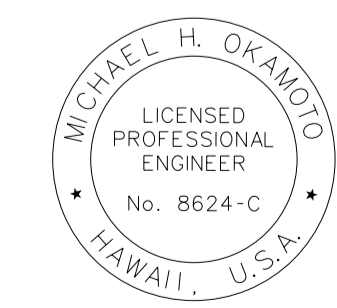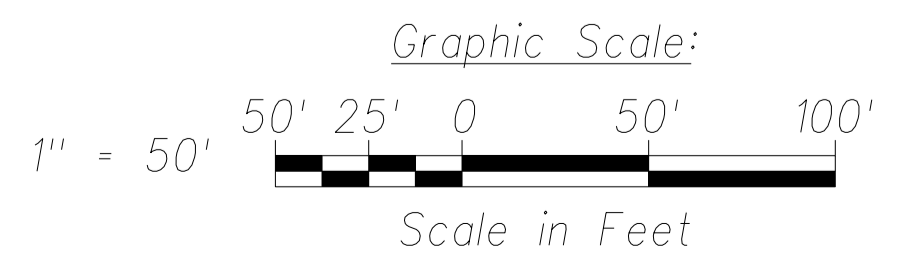

THIS WORK WAS PREPARED BY ME OR UNDER MY SUPERVISION AND CONSTRUCTION OF THIS PROJECT WILL BE UNDER MY OBSERVATION.

Signature: _____
April 30, 2016
EXPIRATION DATE OF THE LICENSE

STATE OF HAWAII
DEPARTMENT OF TRANSPORTATION
HIGHWAYS DIVISION

WORK ZONE SIGNING AND TRAFFIC CONTROL PLAN

PHASE 1 - KAUMUALII HIGHWAY
LIHUE MILL BRIDGE TO RICE STREET
PHASE 2 - NAWIILILI STREAM BRIDGE
AND MAUKA WIDENING



Scale: As Shown Date: March 25, 2013

SHEET No. C-76 OF 84 SHEETS

Matchline ? Sta. 365+00
See Sht. C-77


MODEL

FED. ROAD DIST. NO.	STATE	FED. AID PROJ. NO.	FISCAL YEAR	SHEET NO.	TOTAL SHEETS
HAWAII	HAW.	ARR-050-1(036)	FY13/14	Model	131

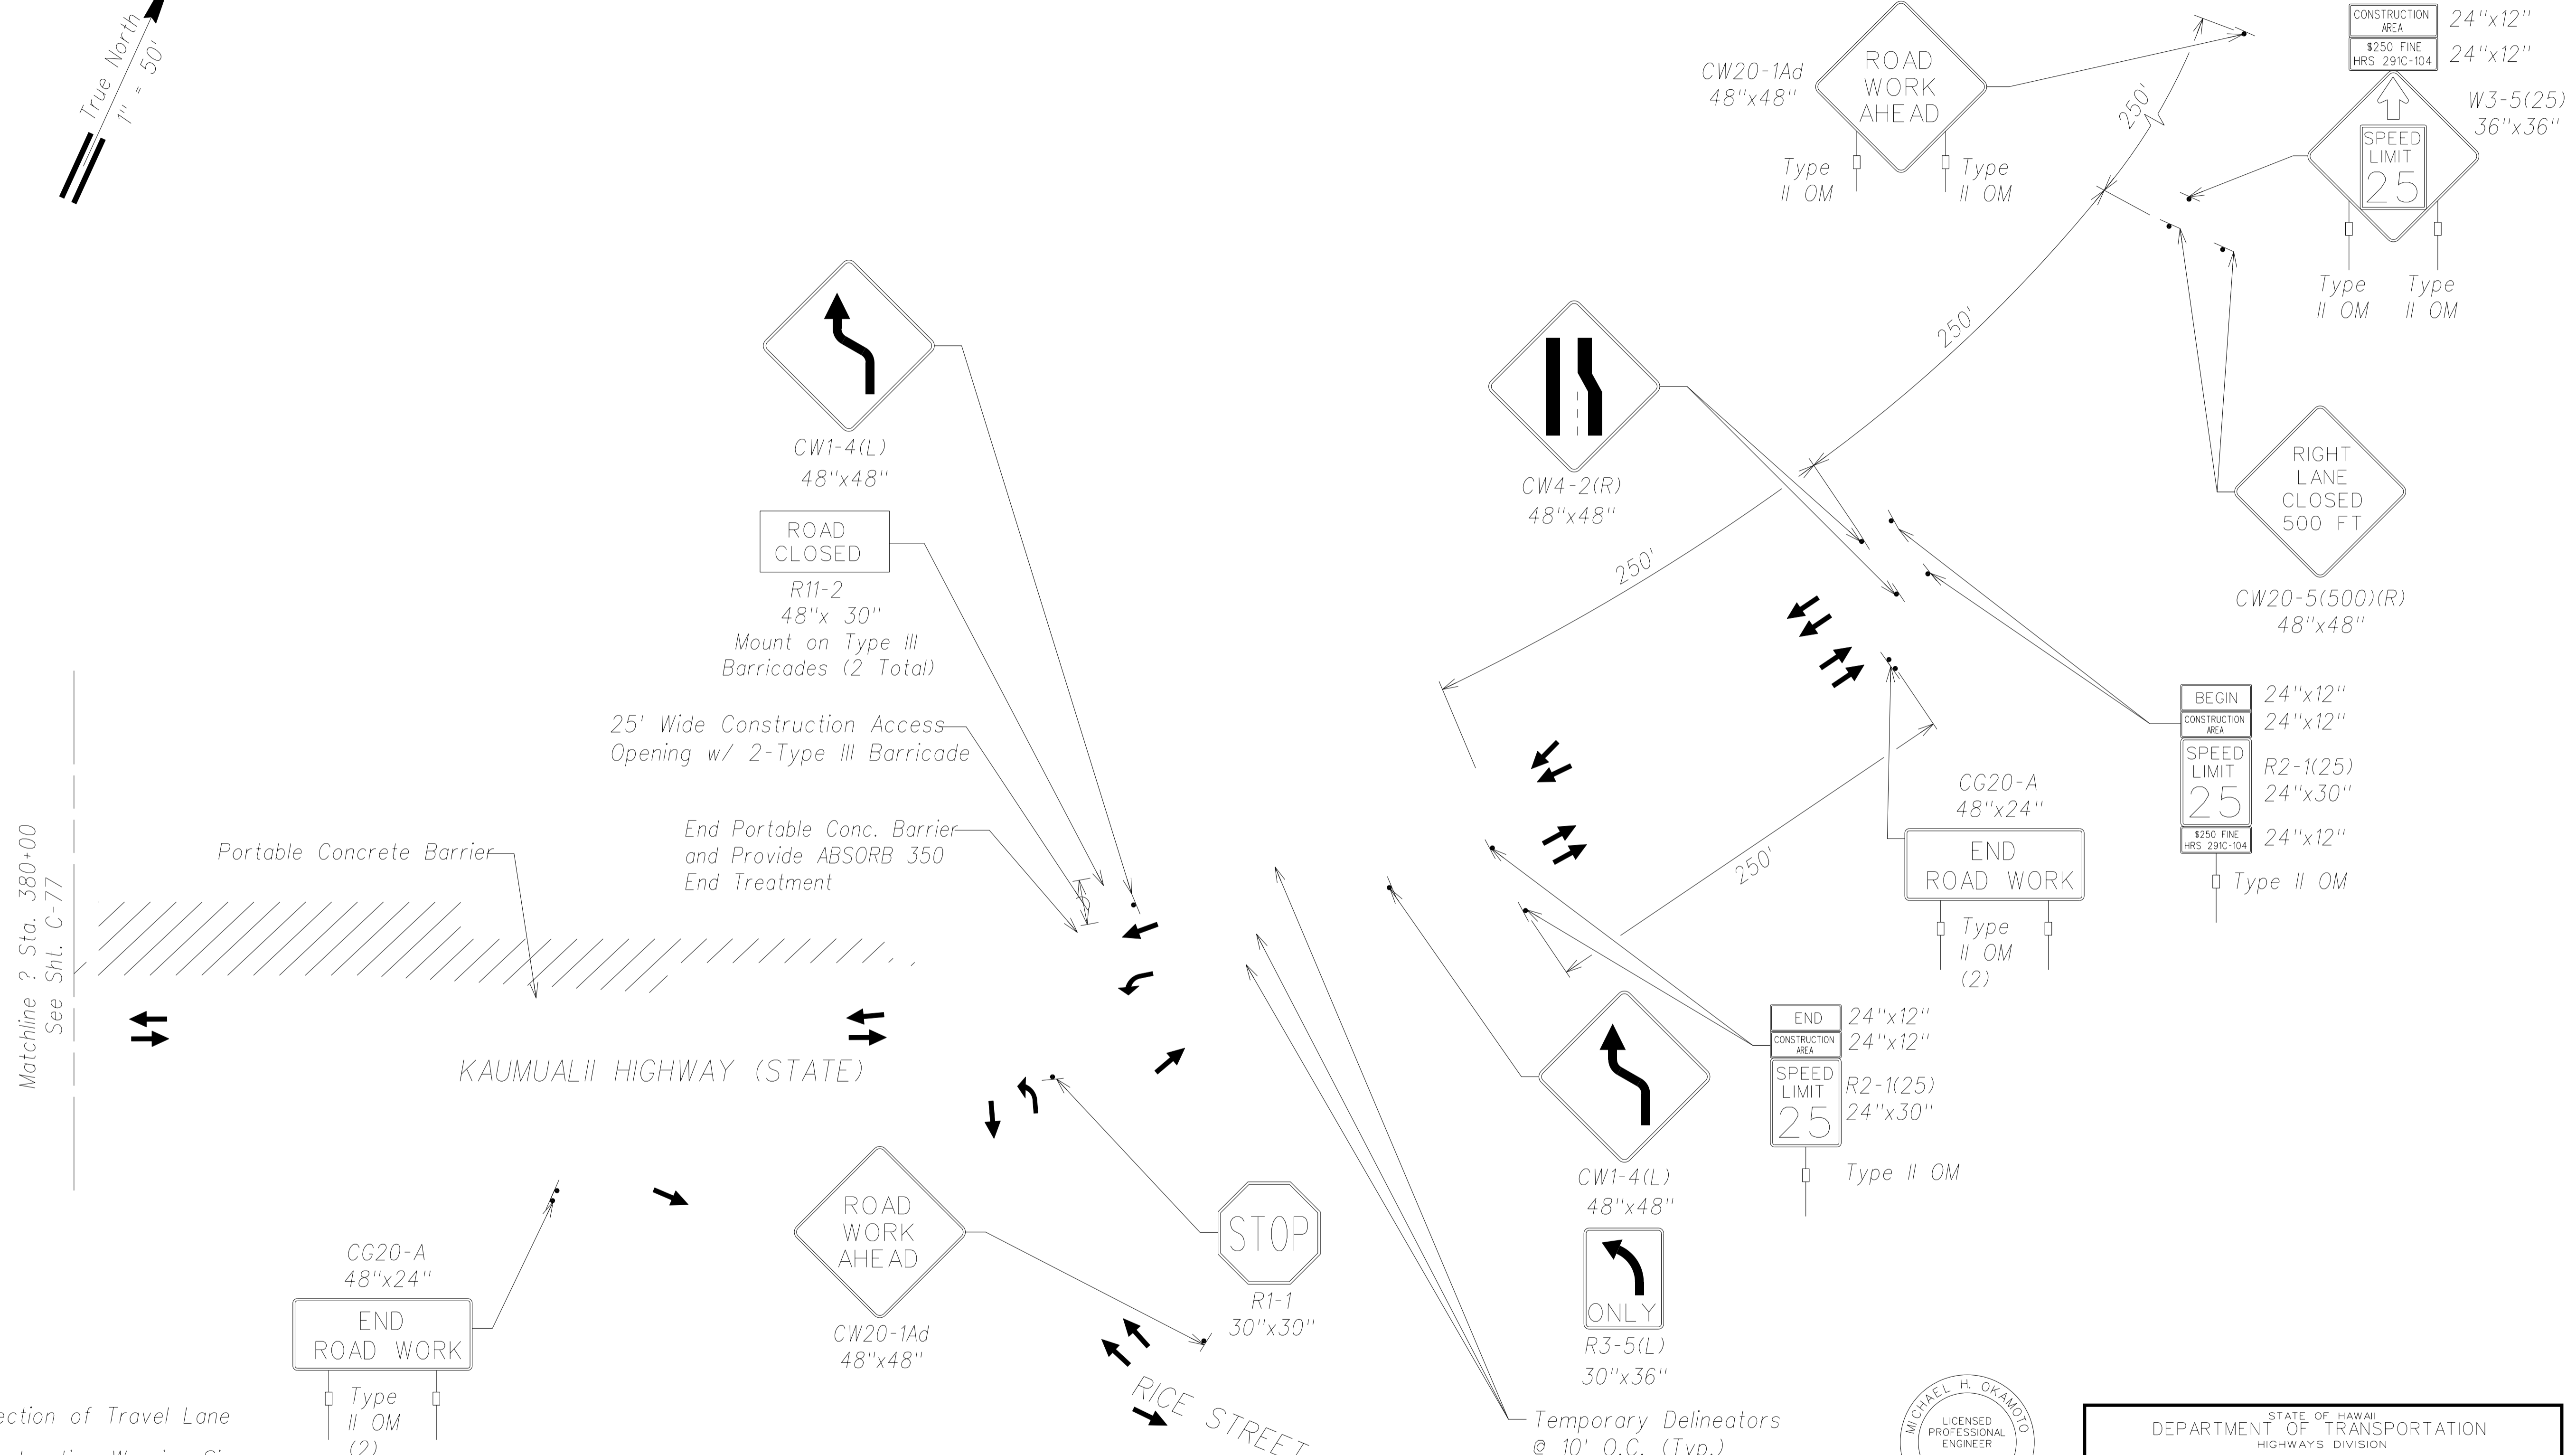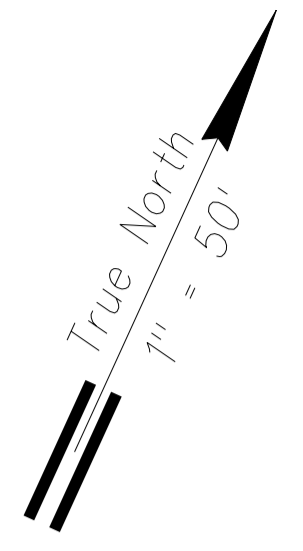



SURVEY PLOTTED BY: _____	DATE: _____
DRAWN BY: _____	DESIGNED BY: _____
NOTE BOOK: _____	QUANTITIES BY: _____
NO. _____	CHECKED BY: _____

- Legend:**
- Direction of Travel Lane
 - Construction Warning Sign
 - Type III Barricade
 - Temporary Delineators
 - Portable Concrete Barrier
 - Work Area

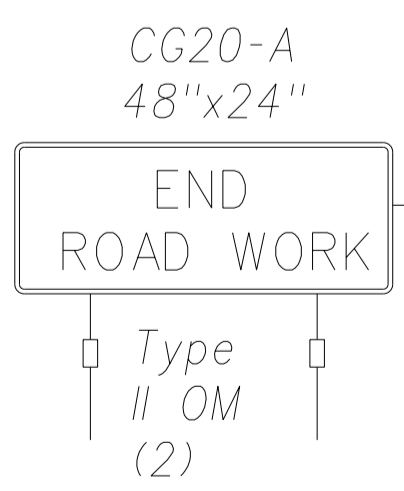

Note:
See Demolition Plans for existing striping to be removed.

Work Zone Signing and Traffic Control Plan
Scale: 1" = 50'

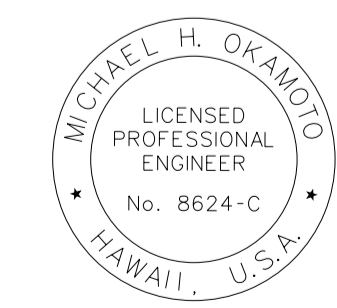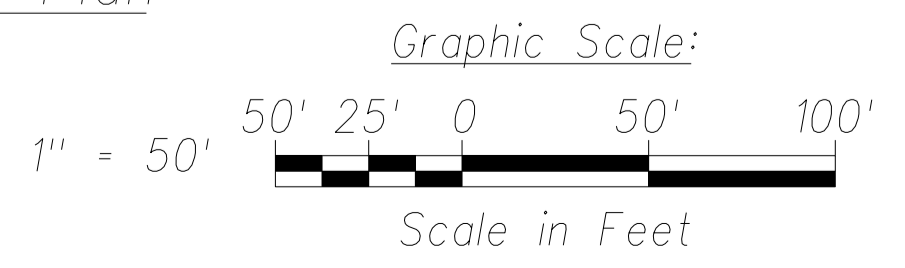

THIS WORK WAS PREPARED BY ME OR UNDER MY SUPERVISION AND CONSTRUCTION OF THIS PROJECT WILL BE UNDER MY OBSERVATION.

April 30, 2016
EXPIRATION DATE OF THE LICENSE

SIGNATURE _____

STATE OF HAWAII
DEPARTMENT OF TRANSPORTATION
HIGHWAYS DIVISION

WORK ZONE SIGNING AND TRAFFIC CONTROL PLAN

PHASE 1 - KAUMUALII HIGHWAY
LIHUE MILL BRIDGE TO RICE STREET

PHASE 2 - NAWILWILI STREAM BRIDGE
AND MAUKA WIDENING

Scale: As Shown Date: March 25, 2013

SHEET No. C-78 OF 84 SHEETS

MODEL