


FED. ROAD DIST. NO.	STATE	PROJ. NO.	FISCAL YEAR	SHEET NO.	TOTAL SHEETS
HAWAII	HAW.	50B-01-09	2009	8	19

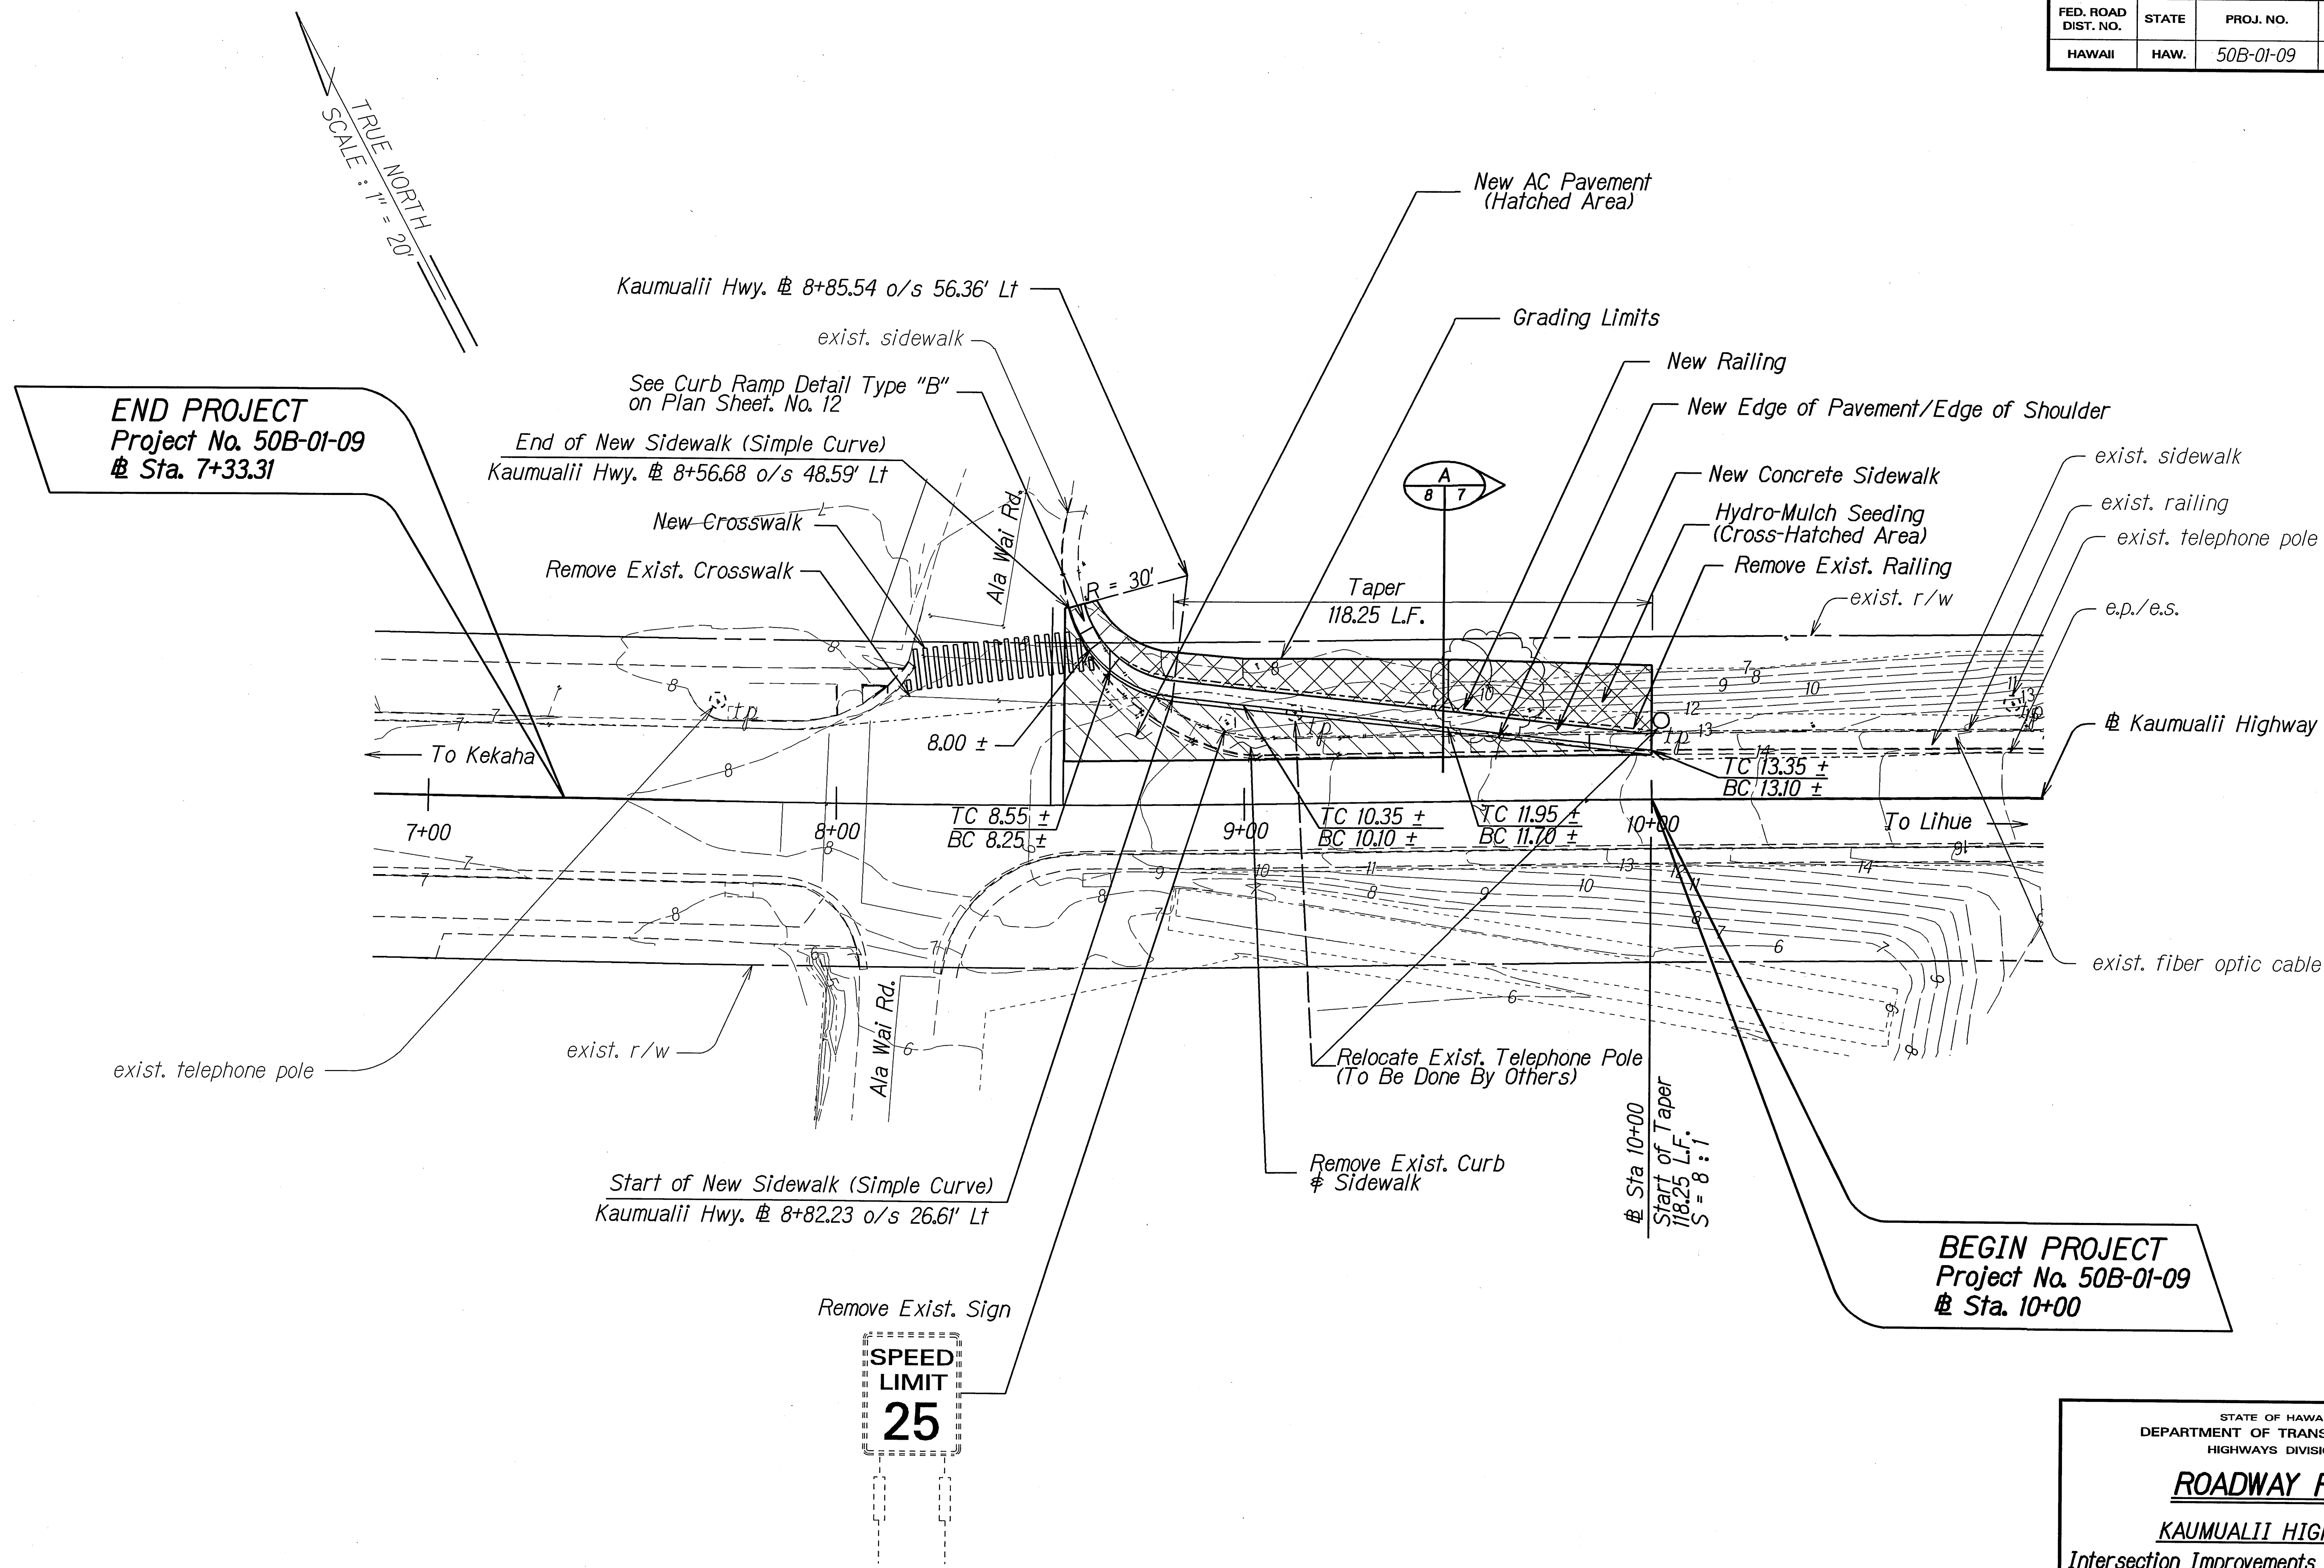

DESIGNED BY	DATE
DRAWN BY	2/09
CHECKED BY	
NOTED BY	
QUANTITIES BY	
CHECKED BY	

STATE OF HAWAII
DEPARTMENT OF TRANSPORTATION
HIGHWAYS DIVISION

ROADWAY PLAN

KAUMUALII HIGHWAY

Intersection Improvements at Ala Wai Road

Project No. 50B-01-09

Scale: 1 : 20 Date: April 2009

SHEET No. 1 OF 1 SHEETS