


FED. ROAD DIST. NO.	STATE	PROJ. NO.	FISCAL YEAR	SHEET NO.	TOTAL SHEETS
HAWAII	HAW.	50B-01-09	2009	7	19

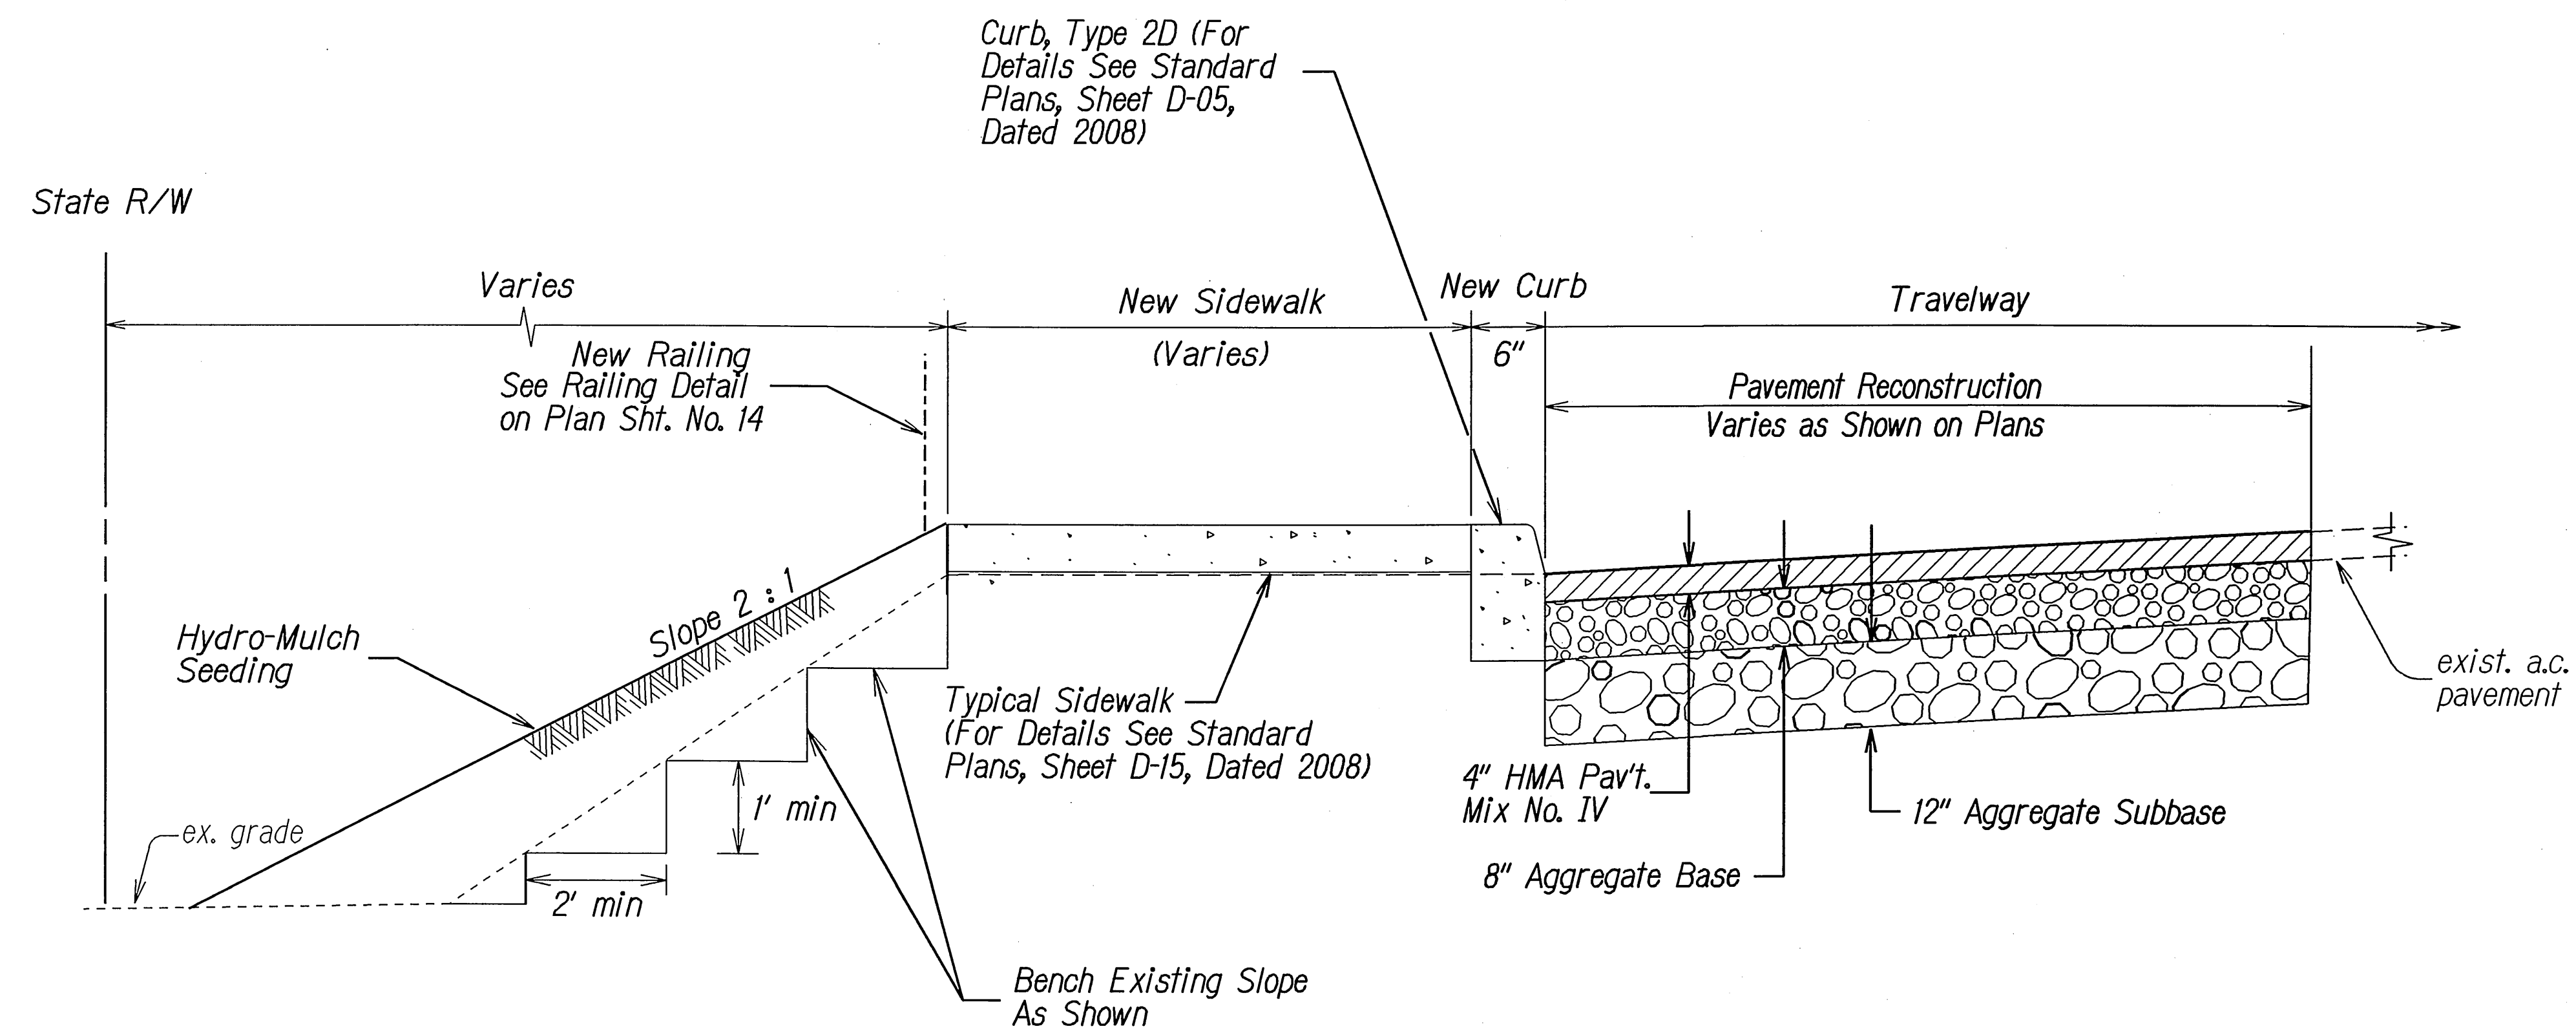

SECTION  
Not to Scale

A  
8 | 7

**Notes:**

1. Benching shall be considered incidental to Item 203.0200 - Borrow Excavated Materials.
2. Dressing of sidewalk shall consist of clearing, grubbing, and disposal of demolished sidewalk; and grading, reshaping and compacting the area adjacent to the improvement with suitable materials as shown on the plans and/or as directed by the Engineer. This work shall be considered incidental to Item No. 634.0100 - Portland Cement Concrete Sidewalk.
3. Transverse joints shall be considered incidental to Item No. 634.0100 - Portland Cement Concrete Sidewalk.
4. Installation of dowels and tie bars, including drilling and epoxy grout, shall be incidental to Item No. 634.0100 - Portland Cement Concrete Sidewalk.
5. Concrete shall be Class "A".

ORIGINAL PLAN	SURVEY PLOTTED BY	DATE
DESIGNED BY	DESIGNED BY	2/09
NOTED BY	NOTED BY	
CHECKED BY	CHECKED BY	

STATE OF HAWAII  
DEPARTMENT OF TRANSPORTATION  
HIGHWAYS DIVISION

**TYPICAL SECTION**

KAUMUALII HIGHWAY  
Intersection Improvements at Ala Wai Road  
Project No. 50B-01-09

Scale: Not to Scale Date: April 2009

SHEET No. 1 OF 1 SHEETS