



DIST. NO.	STATE	PROJ. NO.	FISCAL YEAR	SHEET NO.	TOTAL SHEETS
KAUAI	HAW.	50B-01-14	2020	18	44

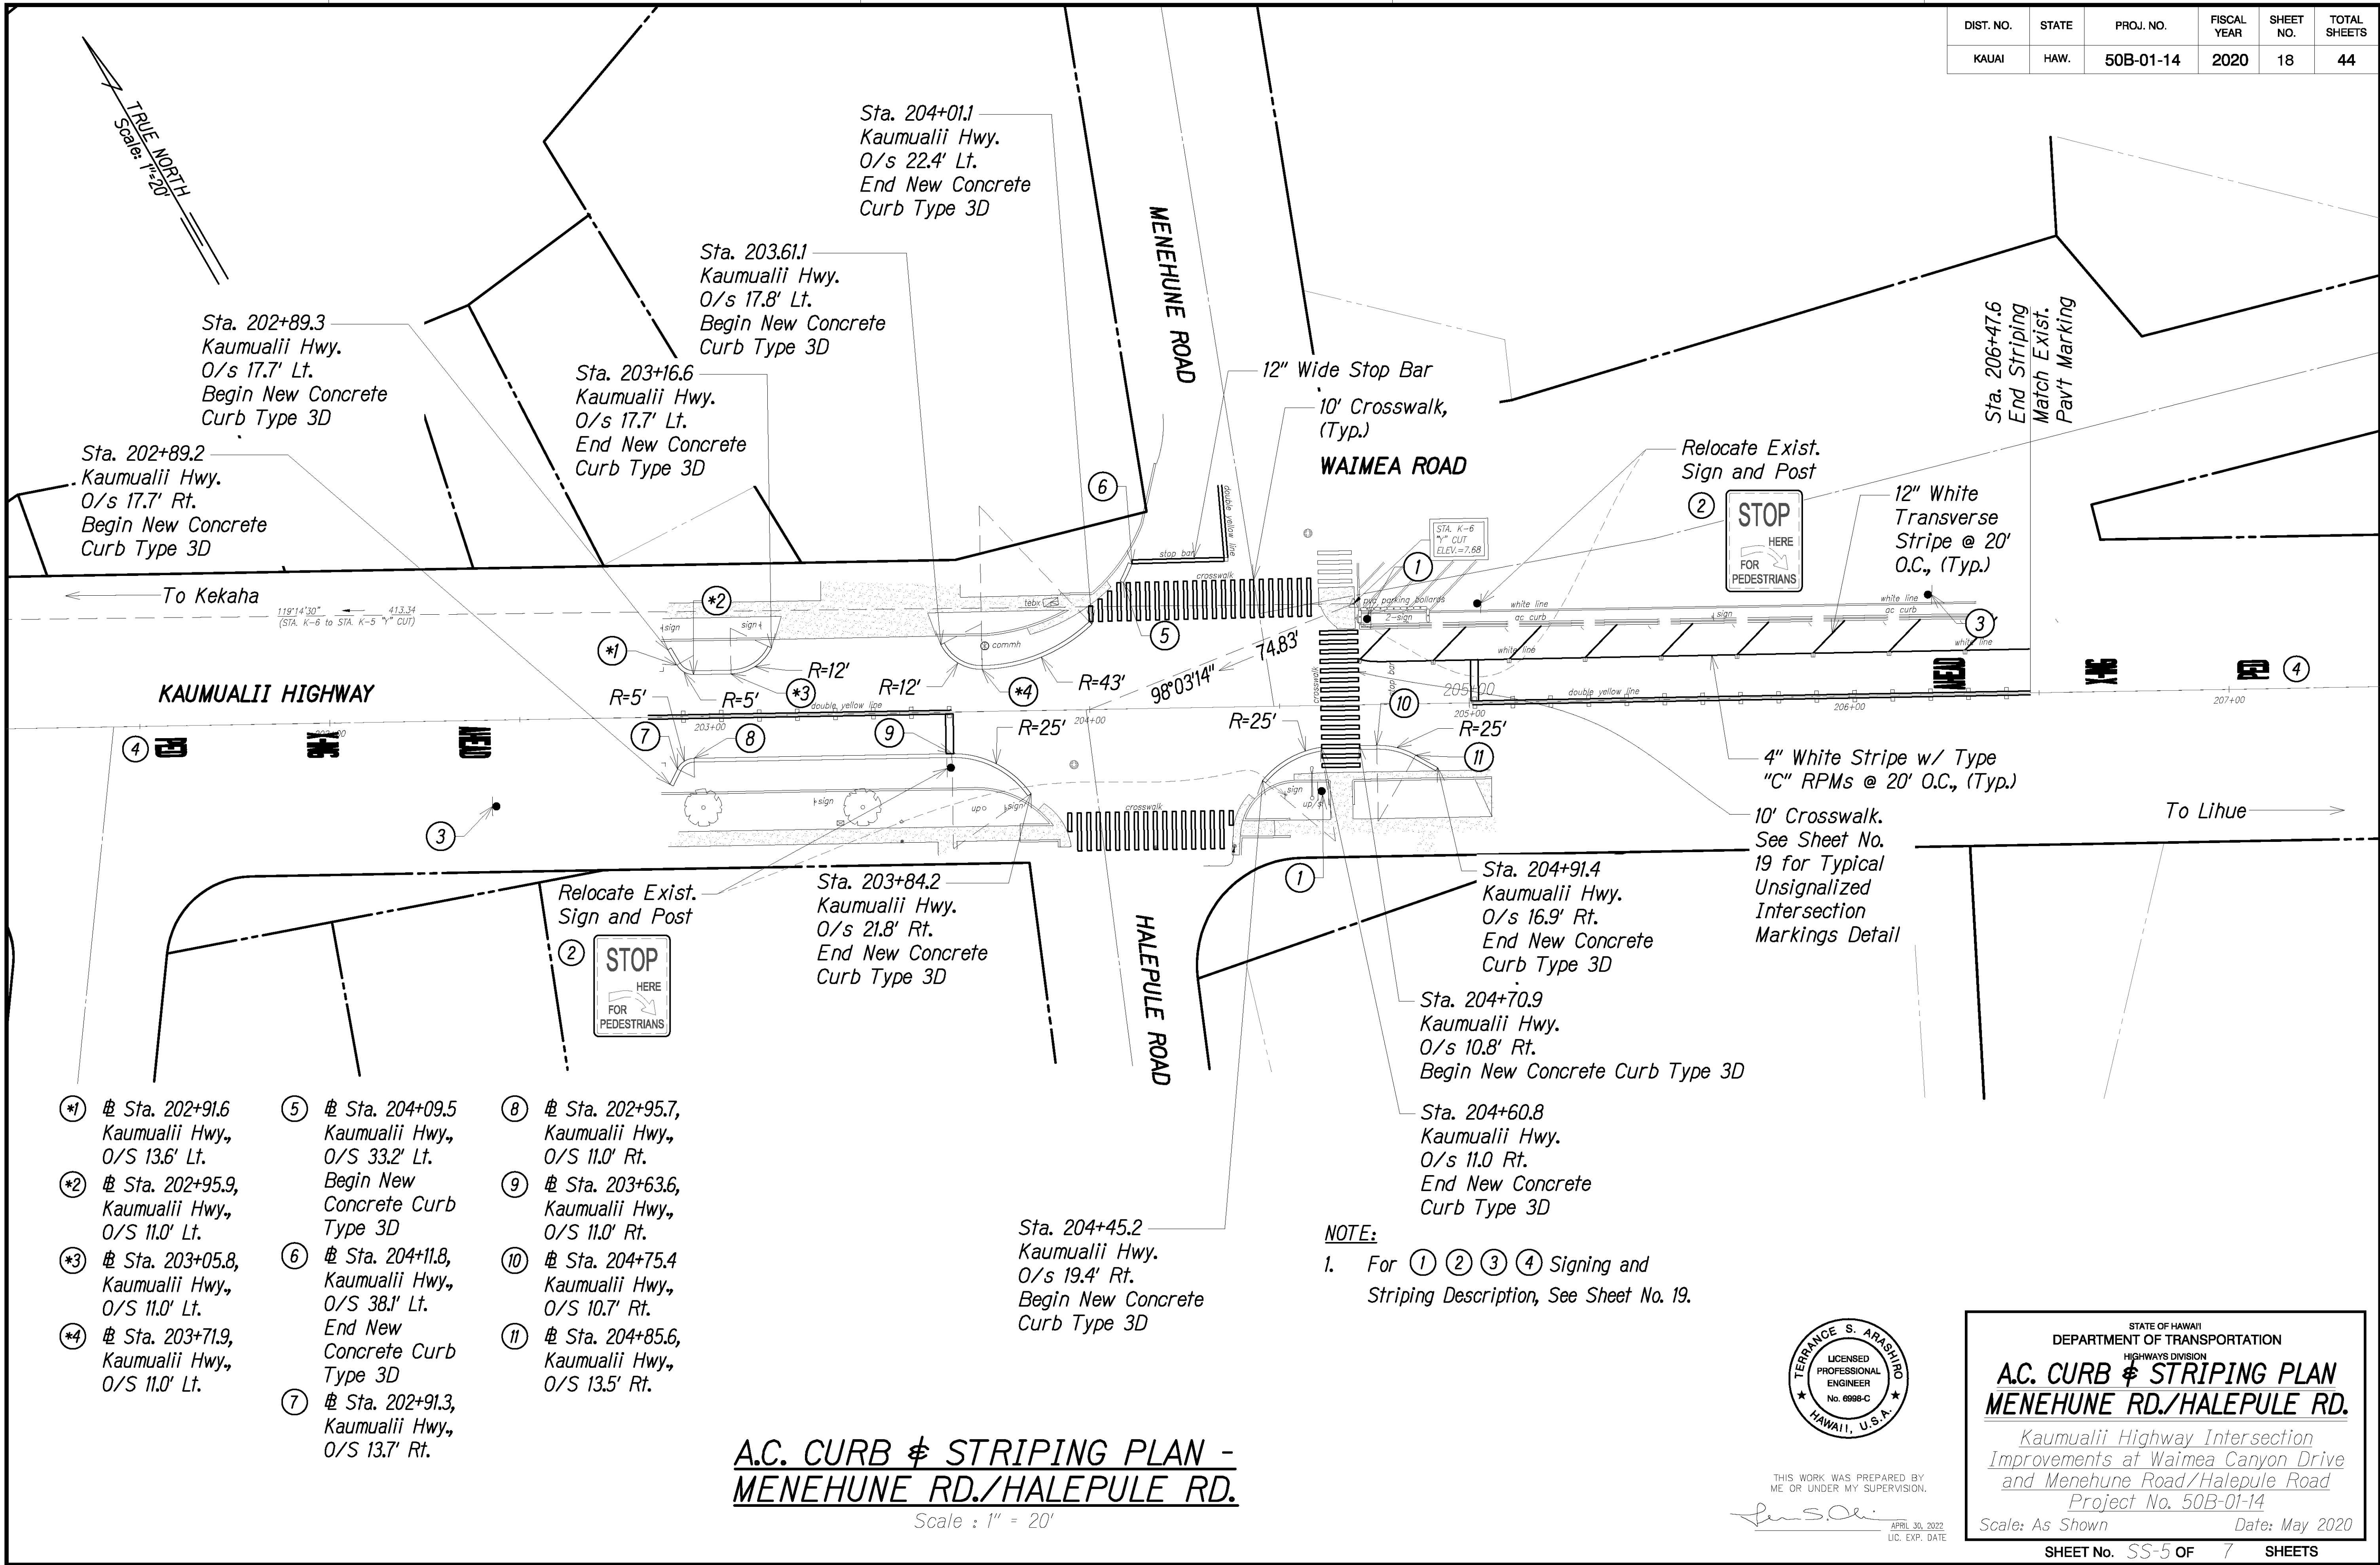

ORIGINAL PLAN	SURVEY PLOTTED BY	DATE
	DESIGNED BY	
	QUANTITIES BY	
	CHECKED BY	

**A.C. CURB & STRIPING PLAN -
MENEHUNE RD./HALEPULE RD.**

Scale : 1" = 20'

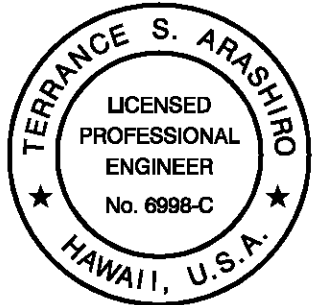

THIS WORK WAS PREPARED BY
ME OR UNDER MY SUPERVISION.
Terrance S. Arashiro
APRIL 30, 2022
LIC. EXP. DATE

STATE OF HAWAII
DEPARTMENT OF TRANSPORTATION
HIGHWAYS DIVISION
A.C. CURB & STRIPING PLAN
MENEHUNE RD./HALEPULE RD.
*Kaumualii Highway Intersection
Improvements at Waimea Canyon Drive
and Menehune Road/Halepule Road
Project No. 50B-01-14*
Scale: As Shown Date: May 2020
SHEET No. 55-5 OF 7 SHEETS