



DIST. NO.	STATE	PROJ. NO.	FISCAL YEAR	SHEET NO.	TOTAL SHEETS
KAUAI	HAW.	50B-01-14	2020	11	44

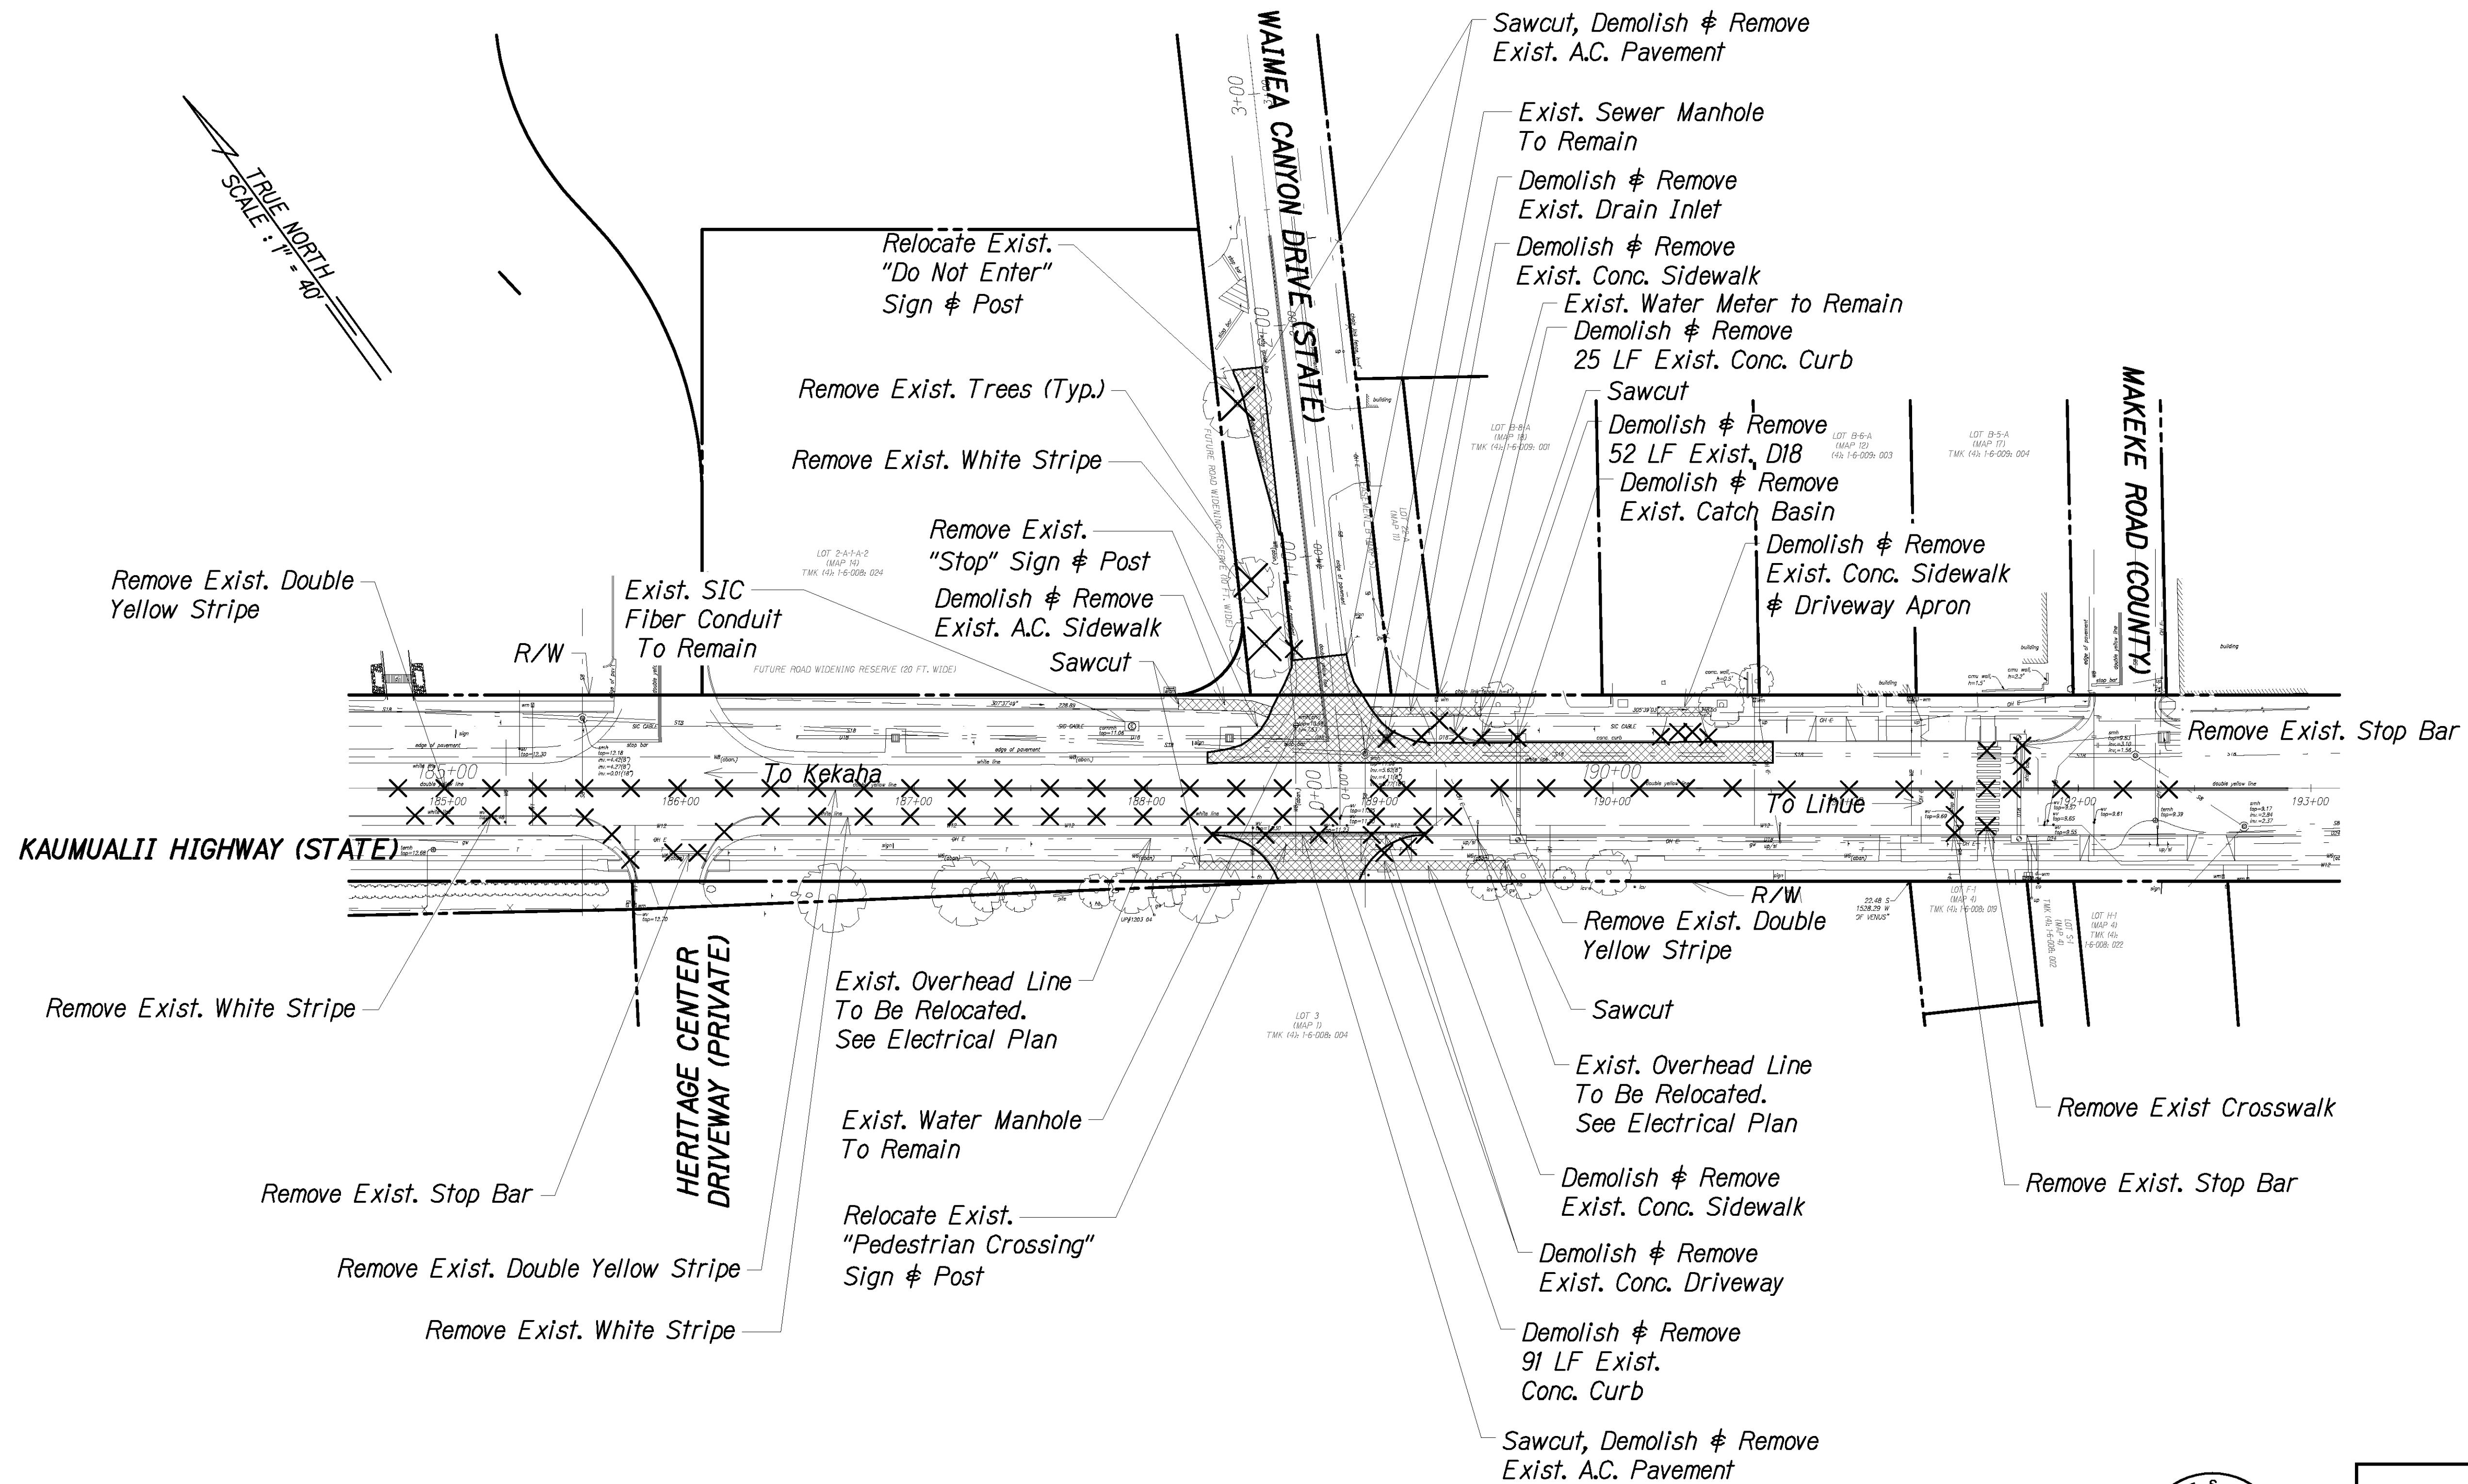

NOTE:
All Exist Pavement Markings To Be Removed Shall Be Eradicated Completely. Exist. Stripe Should Not Be Seen After Eradication. Seal Eradication Area With Seal Coat Or Approved Equal. Acceptance Based On Engineers Approval.

SURVEY PLOTTED BY	DATE
DESIGNED BY	
NOTED BY	
CHECKED BY	

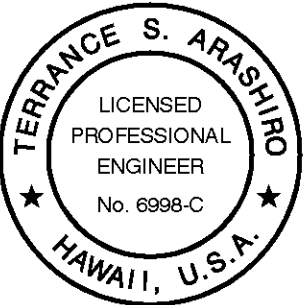

THIS WORK WAS PREPARED BY
ME OR UNDER MY SUPERVISION.
Terrance S. Arashiro
APRIL 30, 2022
LIC. EXP. DATE

STATE OF HAWAII
DEPARTMENT OF TRANSPORTATION
HIGHWAYS DIVISION
DEMOLITION PLAN
WAIMEA CANYON DRIVE
*Kaumualii Highway Intersection
Improvements at Waimea Canyon Drive
and Menehune Road/Halepule Road
Project No. 50B-01-14*
Scale: As Shown Date: May 2020
SHEET No. D-1 OF 1 SHEETS