

DIST. NO.	STATE	PROJ. NO.	FISCAL YEAR	SHEET NO.	TOTAL SHEETS
KAUAI	HAW.	50B-01-14	2020	22	44

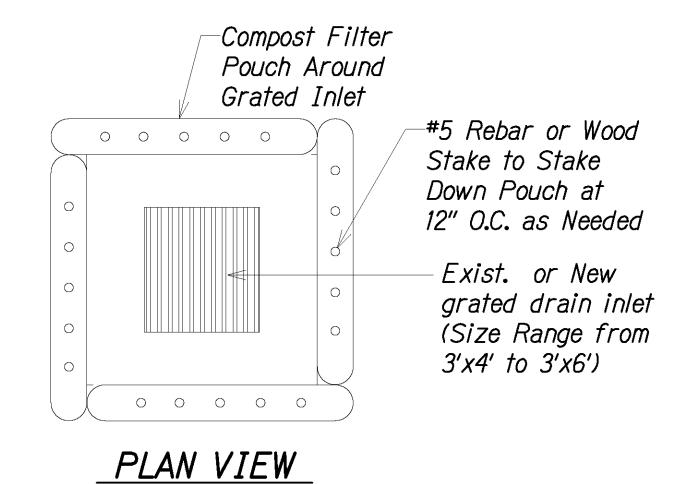


GRATED INLET PROTECTION

Not to Scale

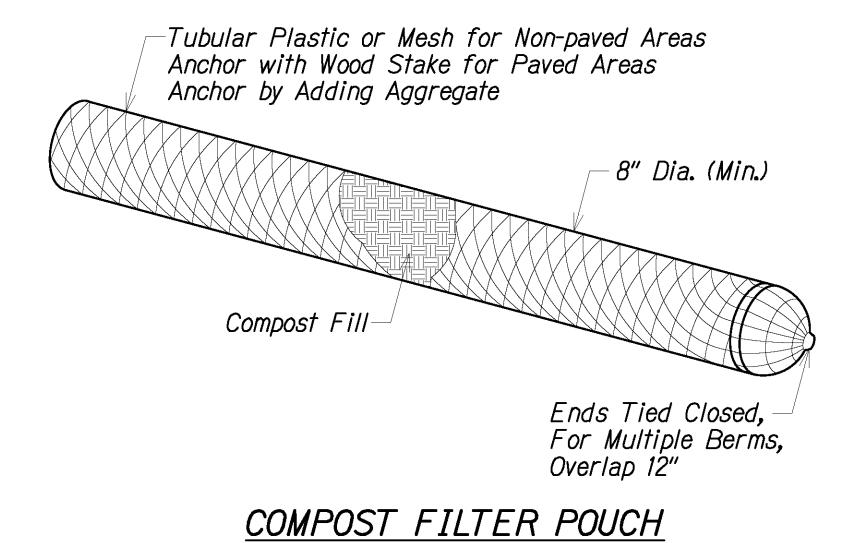

Not to Scale

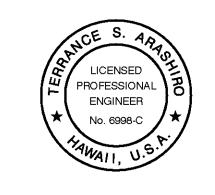

THIS WORK WAS PREPARED BY ME OR UNDER MY SUPERVISION.

STATE OF HAWAI'I

DEPARTMENT OF TRANSPORTATION

HIGHWAYS DIVISION

EROSION CONTROL DETAILS

Kaumualii Highway Intersection
Improvements at Waimea Canyon Drive
and Menehune Road/Halepule Road
Project No. 50B-01-14

Scale: **As Shown**

Date: May 2020

SHEET No. *BMP-2*0F