
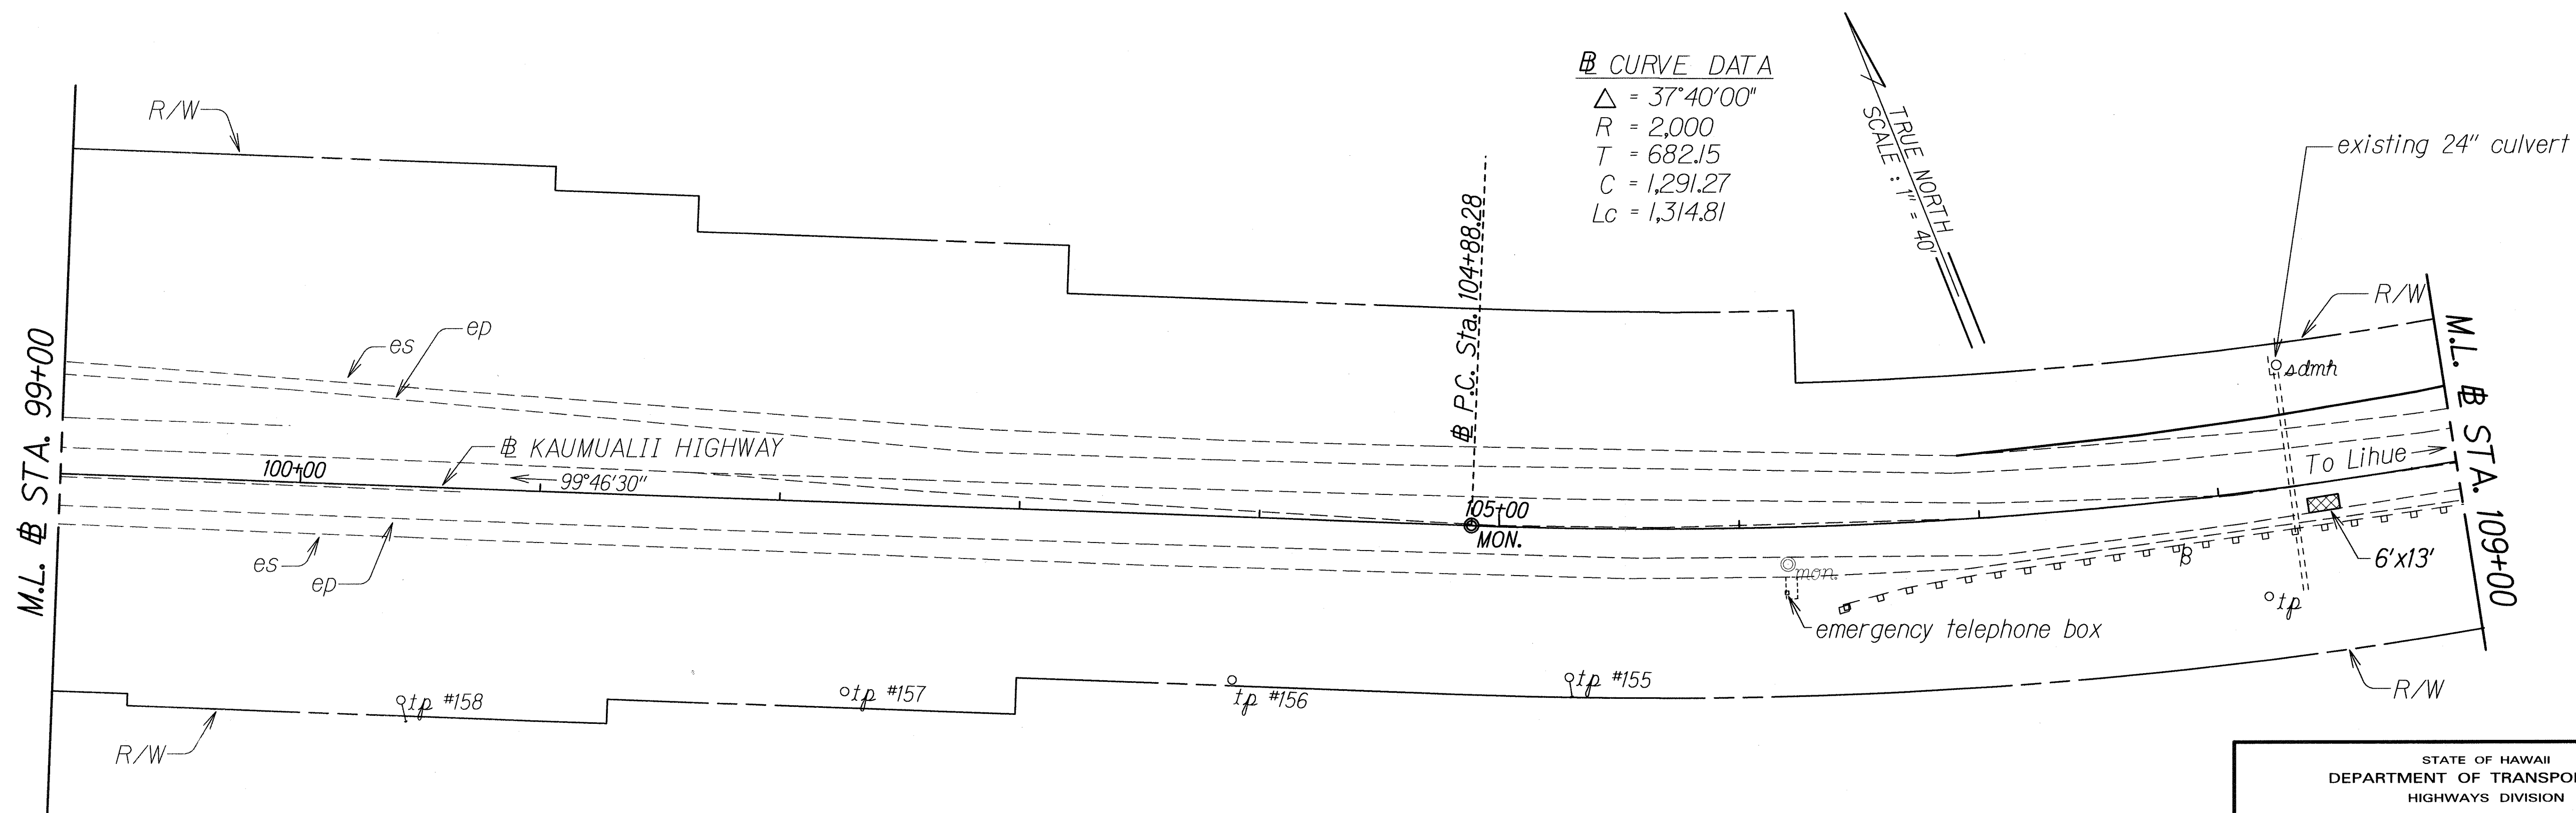


FED. ROAD DIST. NO.	STATE	FED. AID PROJ. NO.	FISCAL YEAR	SHEET NO.	TOTAL SHEETS
HAWAII	HAW.	STP-050-1(037)	2011	14	32

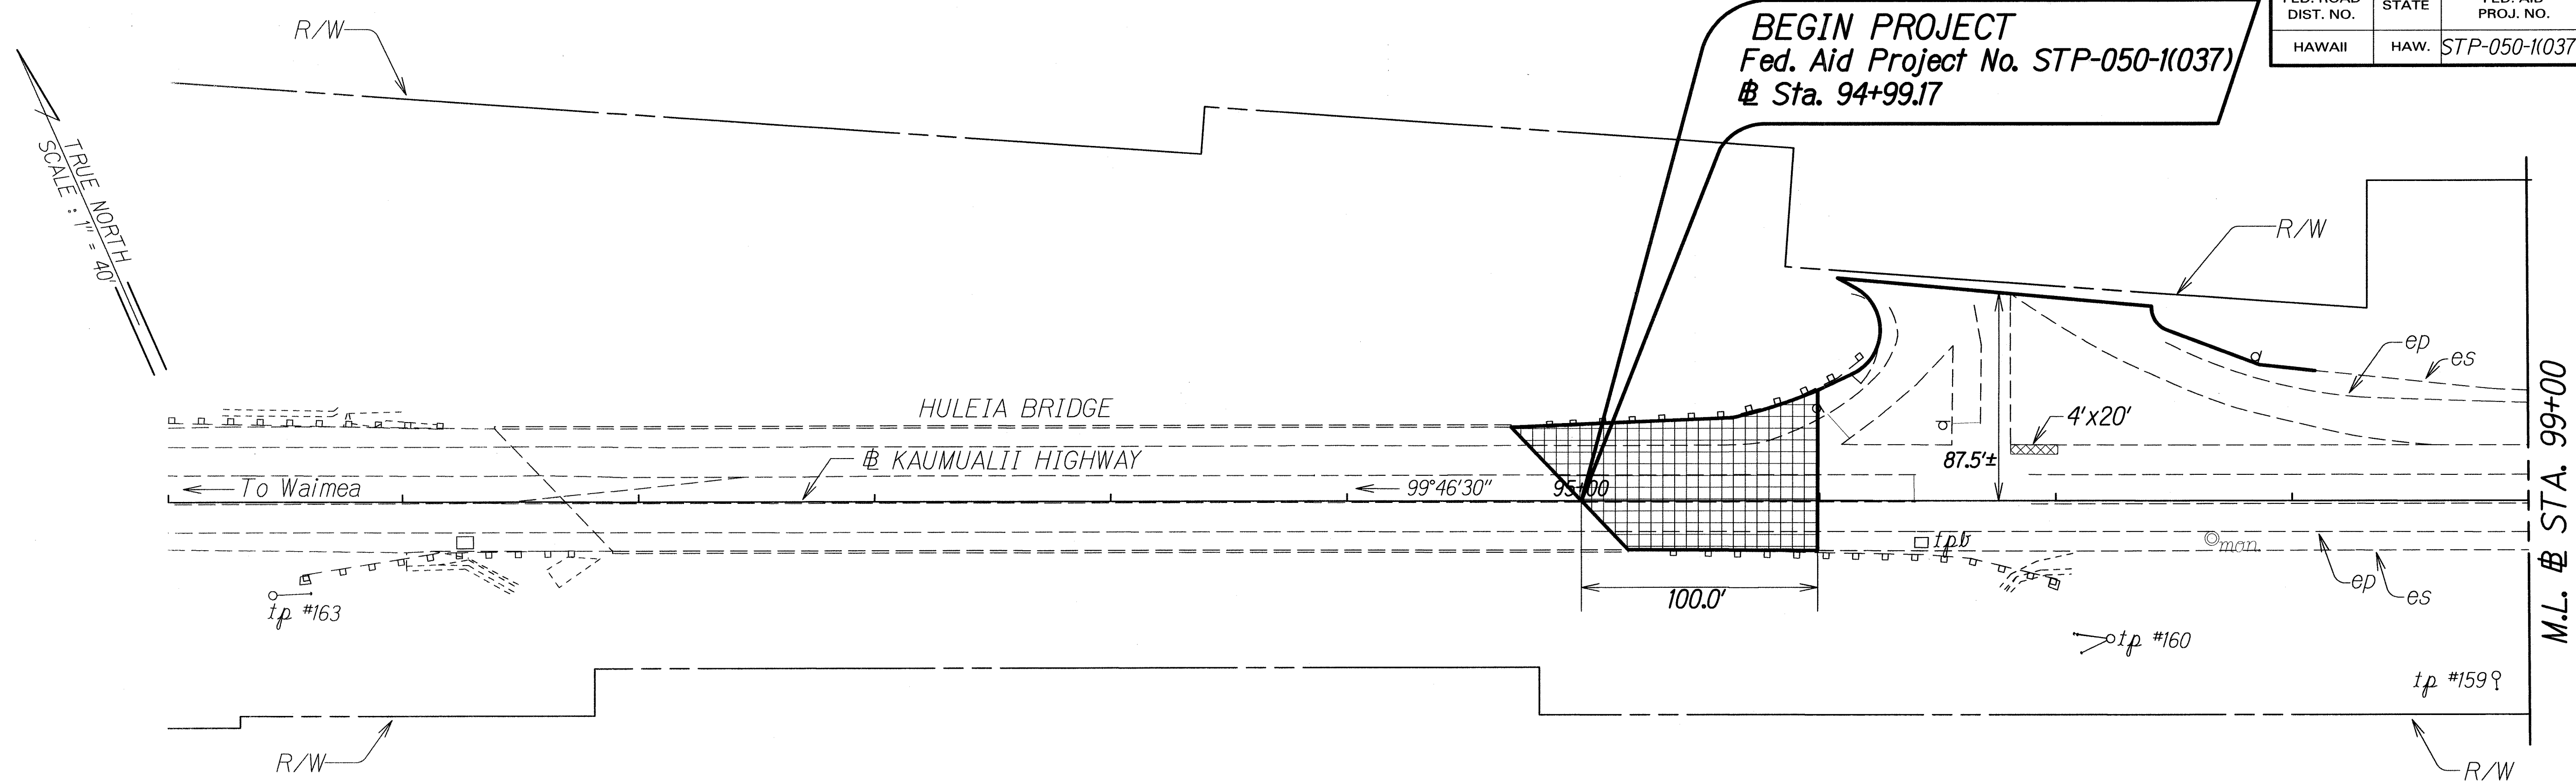

ORIGINAL PLAN	SURVEY PLOTTED BY _____	DATE _____
NOTE BOOK Feb Bkmark 001.dgn	DRAWN BY <u>X</u>	<u>X</u>
	TRACED BY _____	•
	DESIGNED BY <u>X</u>	•
	QUANTITIES BY _____	•
	CHECKED BY _____	•

STATE OF HAWAII
DEPARTMENT OF TRANSPORTATION
HIGHWAYS DIVISION


ROADWAY PLAN

KAUMUALI'I HIGHWAY RESURFACING
Kipu Road to Huleia Bridge
Fed. Aid Proj. No. STP-050-1(037)


Scale: 1"=40' Date: May, 2011

SHEET No. 1 OF 5 SHEETS

FED. ROAD DIST. NO.	STATE	FED. AID PROJ. NO.	FISCAL YEAR	SHEET NO.	TOTAL SHEETS
HAWAII	HAW.	STP-050-1(037)	2011	15	32

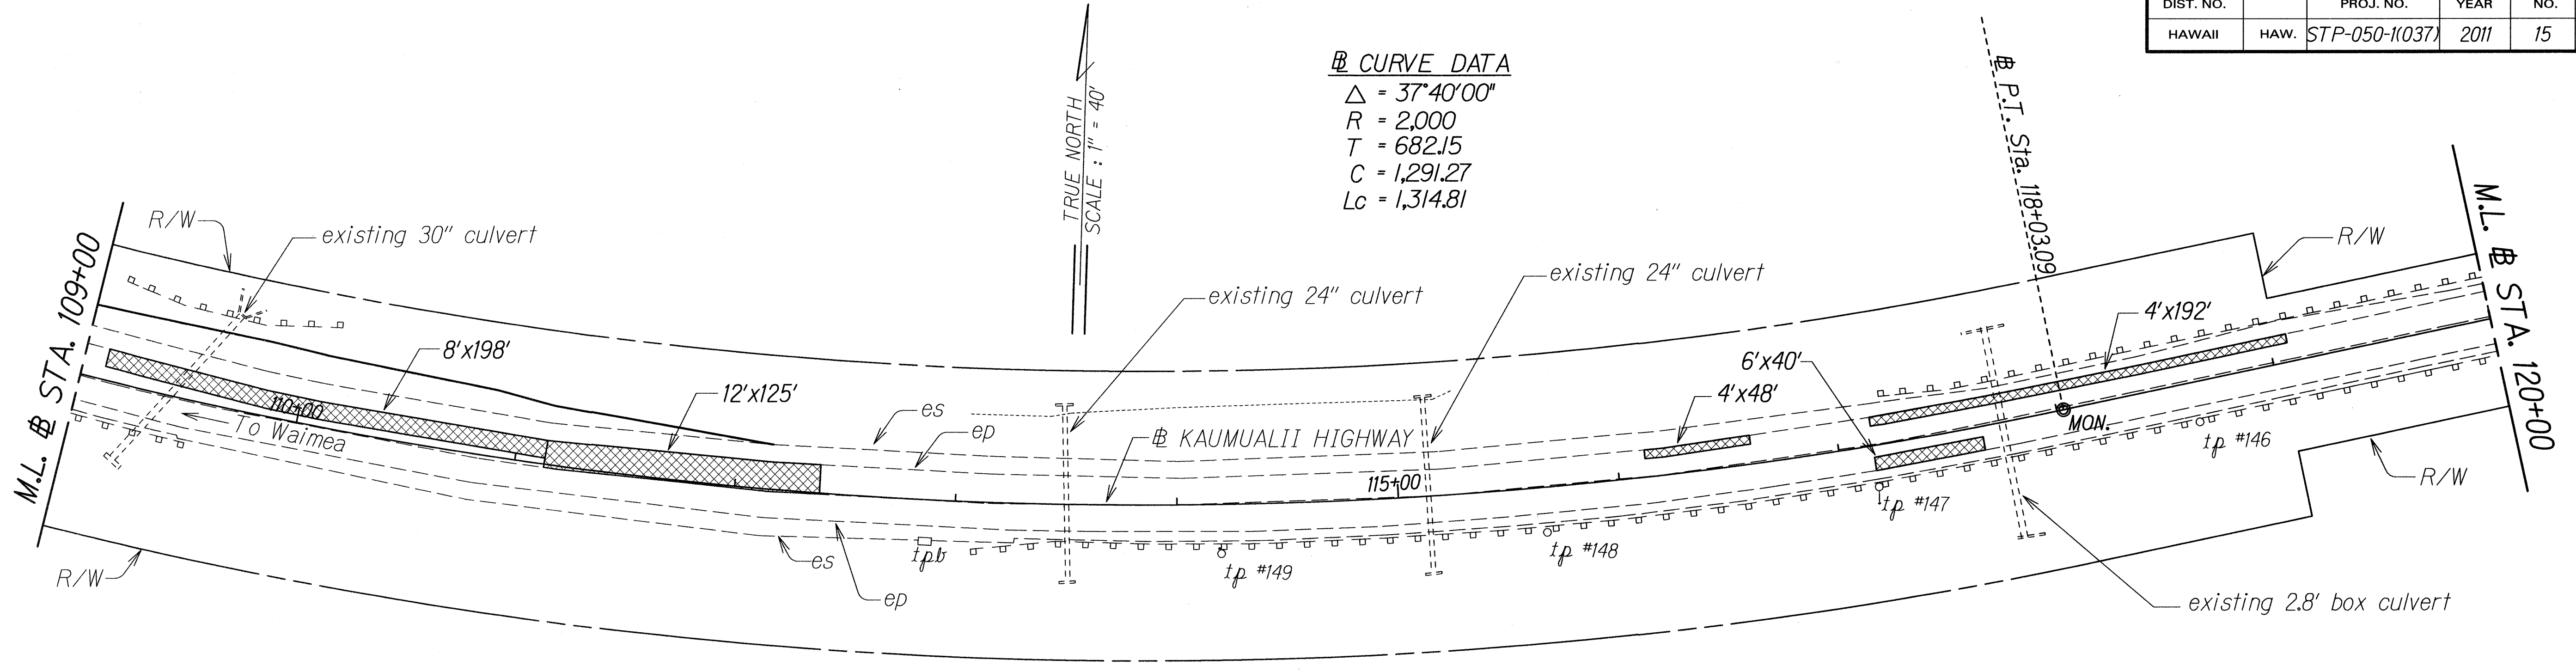

CURVE DATA
 $\Delta = 37^\circ 40' 00''$
 $R = 2,000$
 $T = 682.15$
 $C = 1,291.27$
 $L_c = 1,314.81$

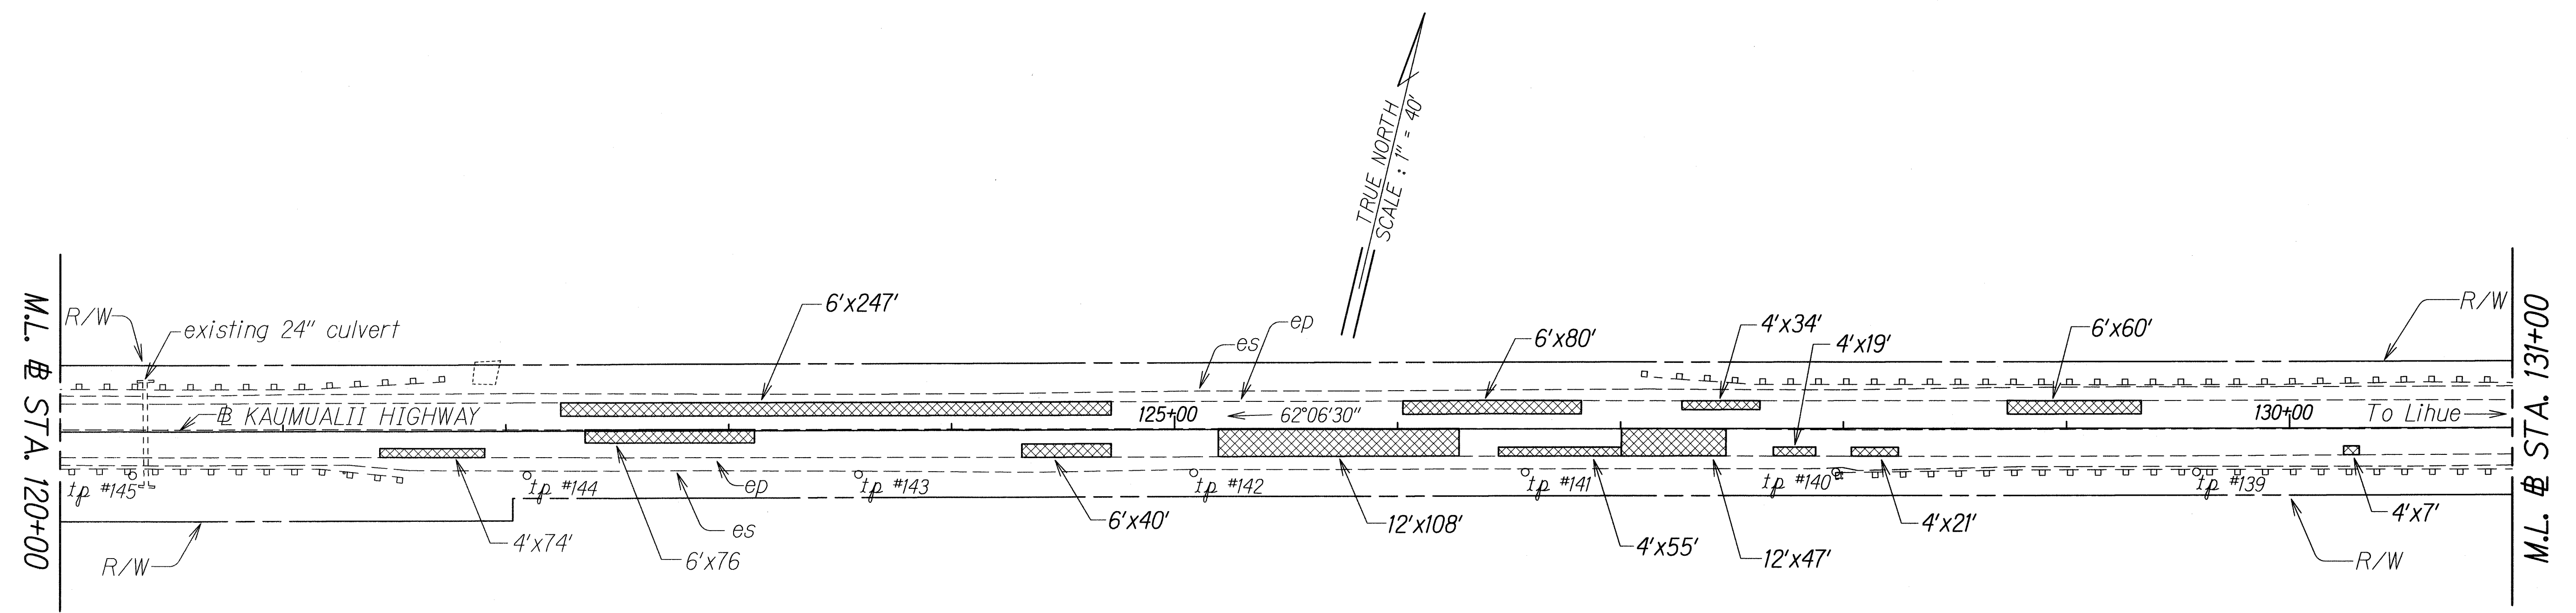

ORIGINAL PLAN	SURVEY PLOTTED BY	DATE
NOTE BOOK	DRAWN BY	
DESIGNED BY	CHECKED BY	
QUANTITIES BY		
CHECKED BY		

STATE OF HAWAII
DEPARTMENT OF TRANSPORTATION
HIGHWAYS DIVISION

ROADWAY PLAN

KAUMUALII HIGHWAY RESURFACING
Kipu Road to Huleia Bridge
Fed. Aid Proj. No. STP-050-1(037)

Scale: 1" = 40' Date: May, 2011

SHEET No. 2 OF 5 SHEETS

