


FED. ROAD DIST. NO.	STATE	PROJ. NO.	FISCAL YEAR	SHEET NO.	TOTAL SHEETS
HAWAII	HAW.	50D-01-11M	2012	23	31

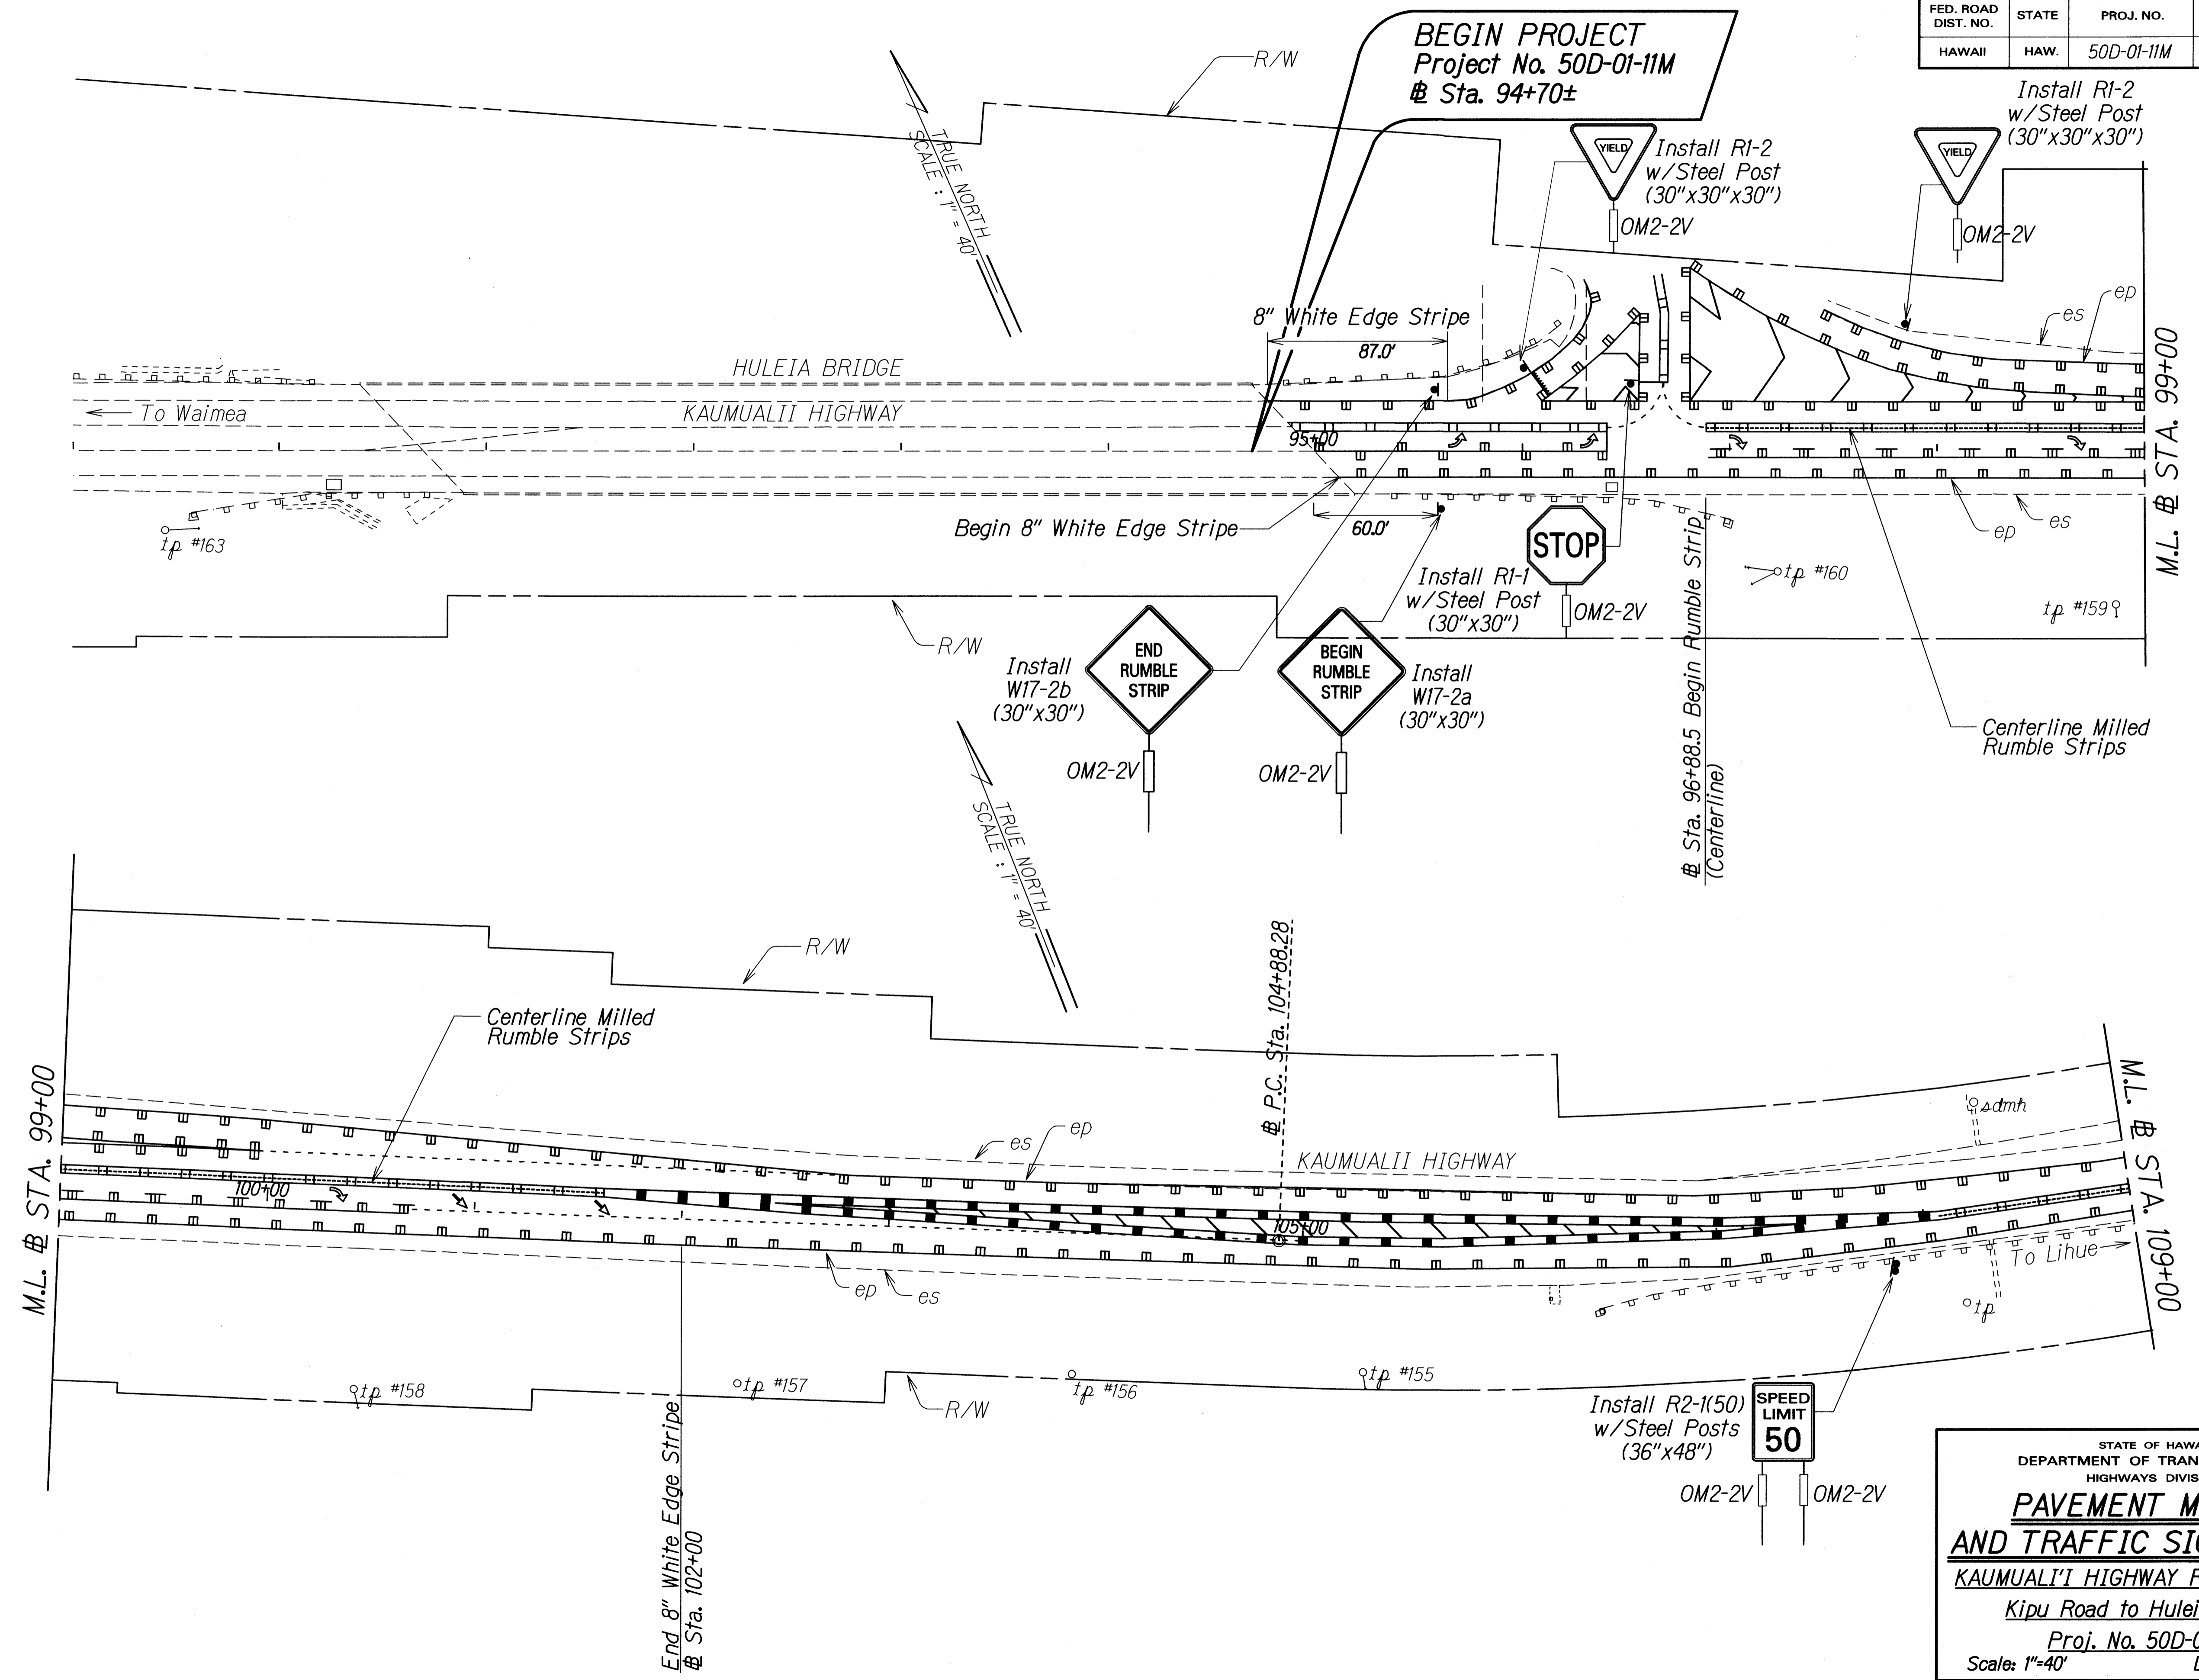

DATE	_____
SURVEY PLOTTED BY	_____
DRAWN BY	_____
TRACED BY	_____
DESIGNED BY	_____
CHECKED BY	_____
ORIGINAL PLAN	_____
NOTE BOOK	_____
DESIGNED BY	_____
CHECKED BY	_____
DATE	_____

STATE OF HAWAII  
DEPARTMENT OF TRANSPORTATION  
HIGHWAYS DIVISION

**PAVEMENT MARKING  
AND TRAFFIC SIGNING PLAN**



**KAUMUALII HIGHWAY RESURFACING**

Kipu Road to Huleia Bridge

Proj. No. 50D-01-11M

Scale: 1"=40'      Date: January 2012

FED. ROAD DIST. NO.	STATE	PROJ. NO.	FISCAL YEAR	SHEET NO.	TOTAL SHEETS
HAWAII	HAW.	50D-01-11M	2012	24	31

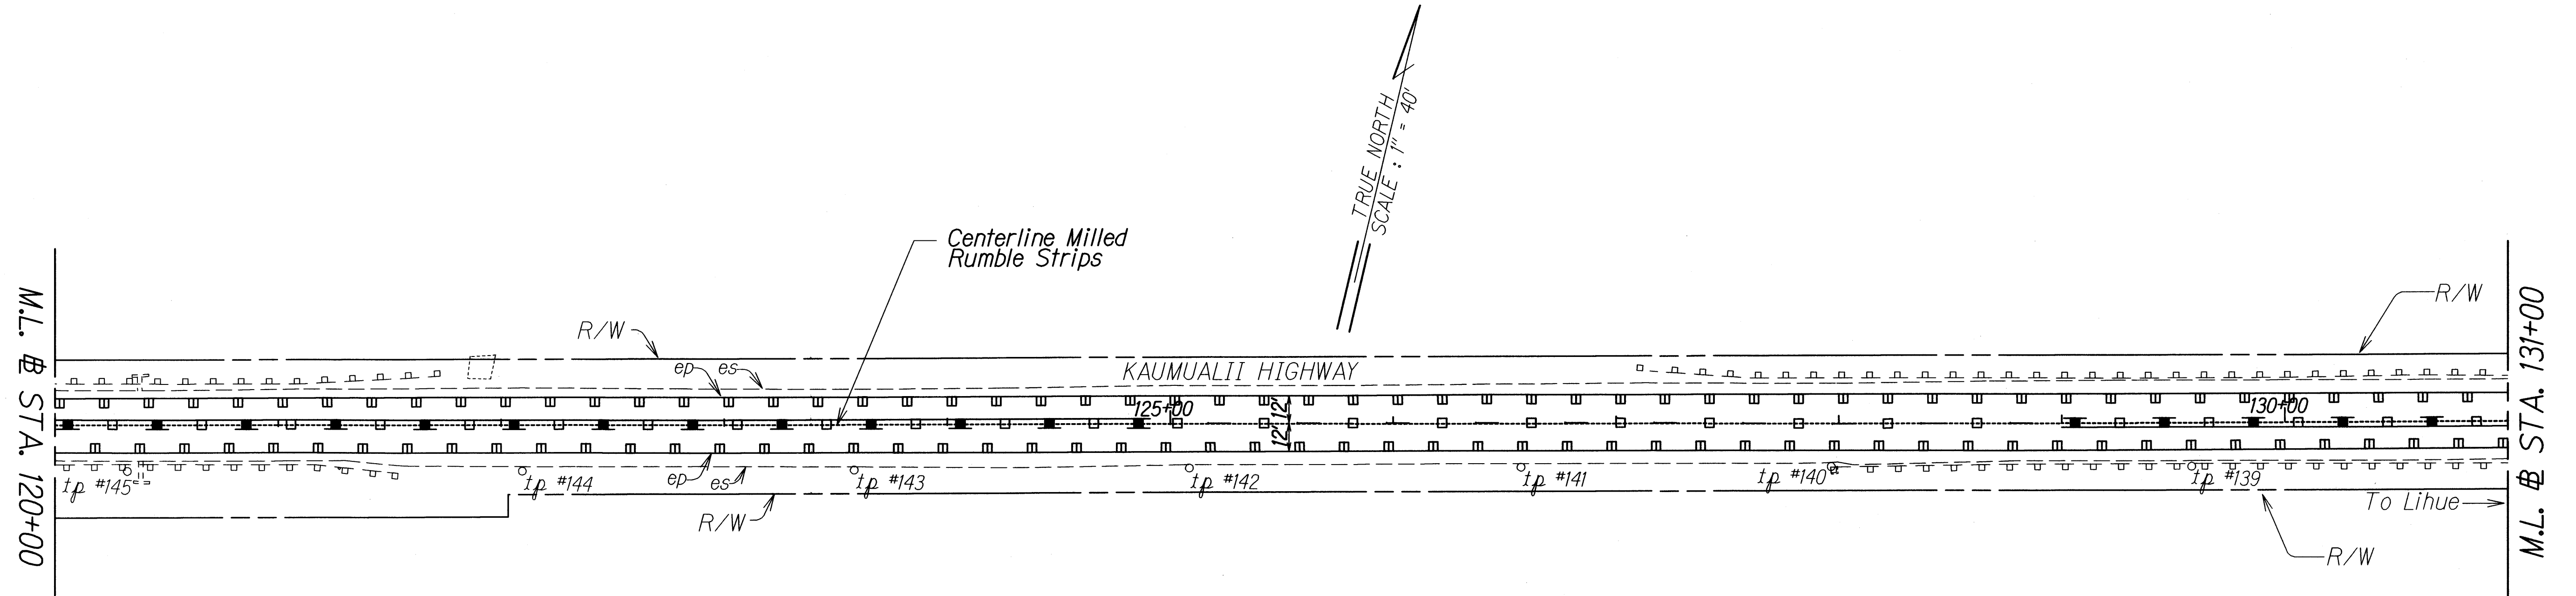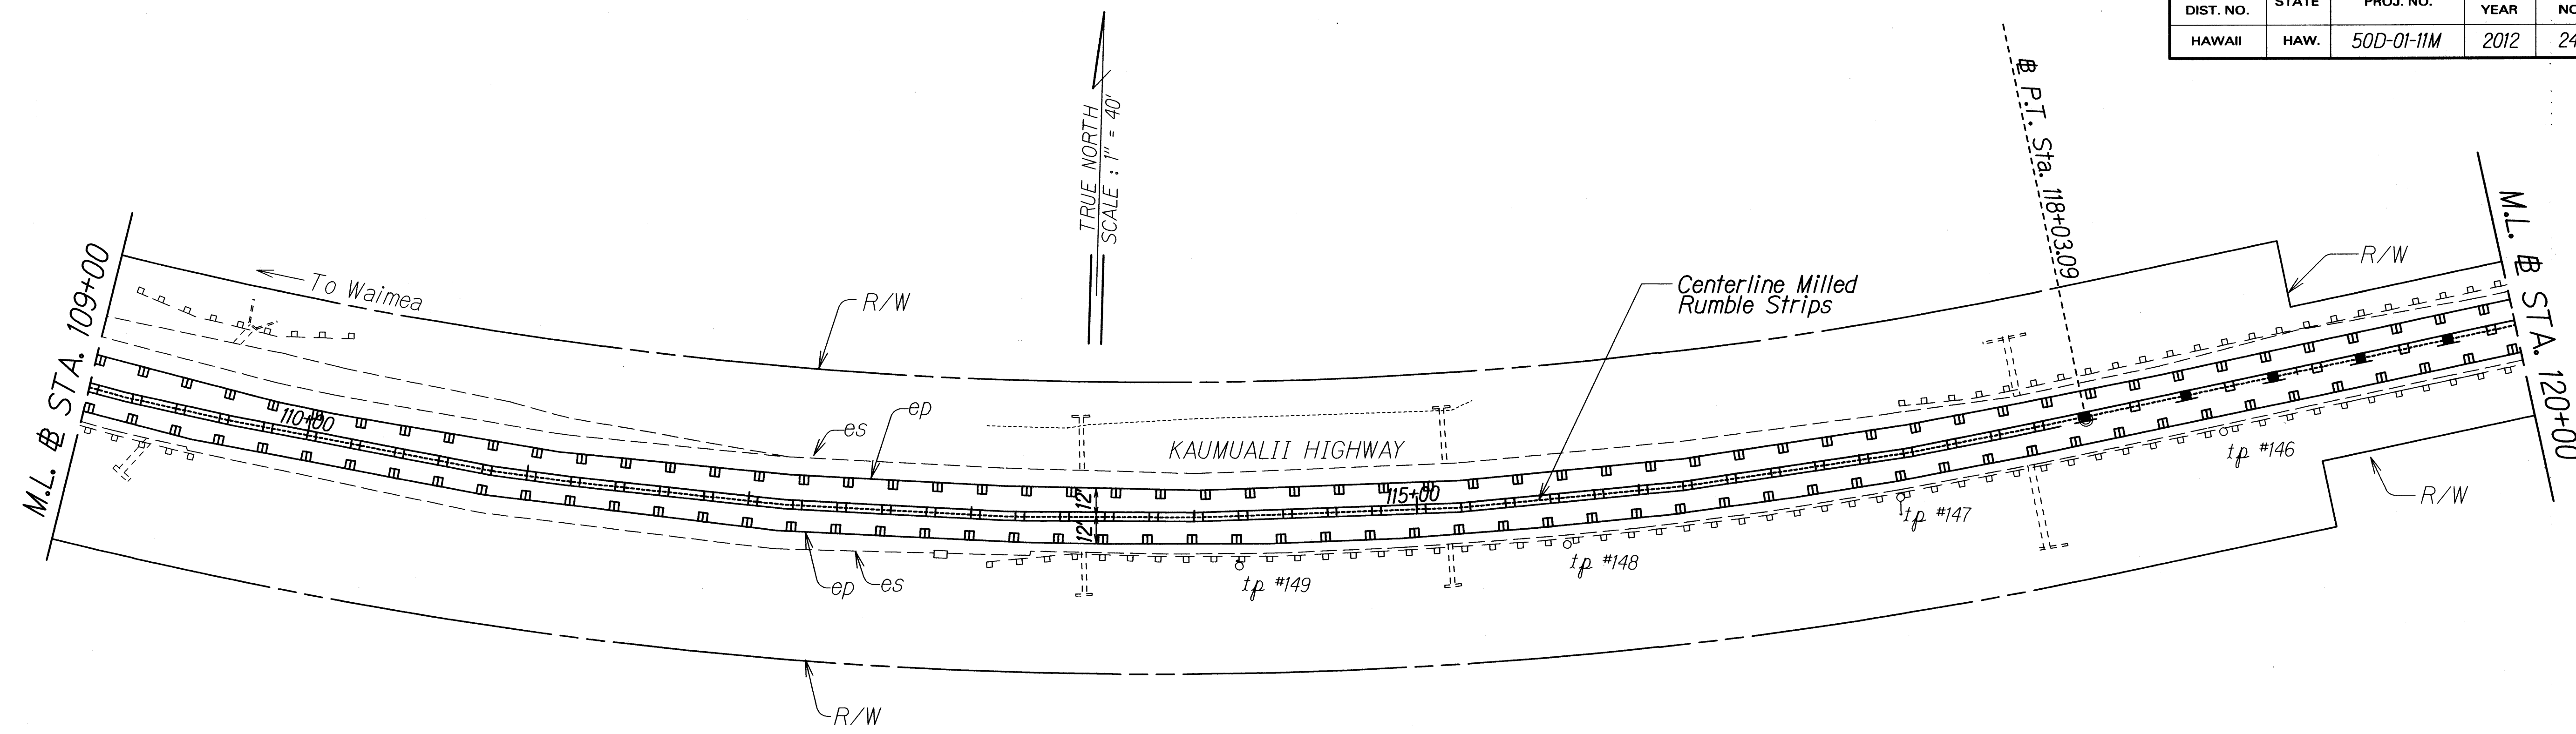

DATE	_____
SURVEY PLOTTED BY	_____
DRAWN BY	_____
TRACED BY	_____
NOTE BOOK	_____
QUANTITIES BY	_____
CHECKED BY	_____


STATE OF HAWAII  
DEPARTMENT OF TRANSPORTATION  
HIGHWAYS DIVISION

**PAVEMENT MARKING  
AND TRAFFIC SIGNING PLAN**

KAUMUALII HIGHWAY RESURFACING  
Kipu Road to Huleia Bridge  
Proj. No. 50D-01-11M  
Scale: 1" = 40' Date: January 2012

SHEET No. T4 OF 10 SHEETS

FED. ROAD DIST. NO.	STATE	PROJ. NO.	FISCAL YEAR	SHEET NO.	TOTAL SHEETS
HAWAII	HAW.	50D-01-11M	2012	25	31

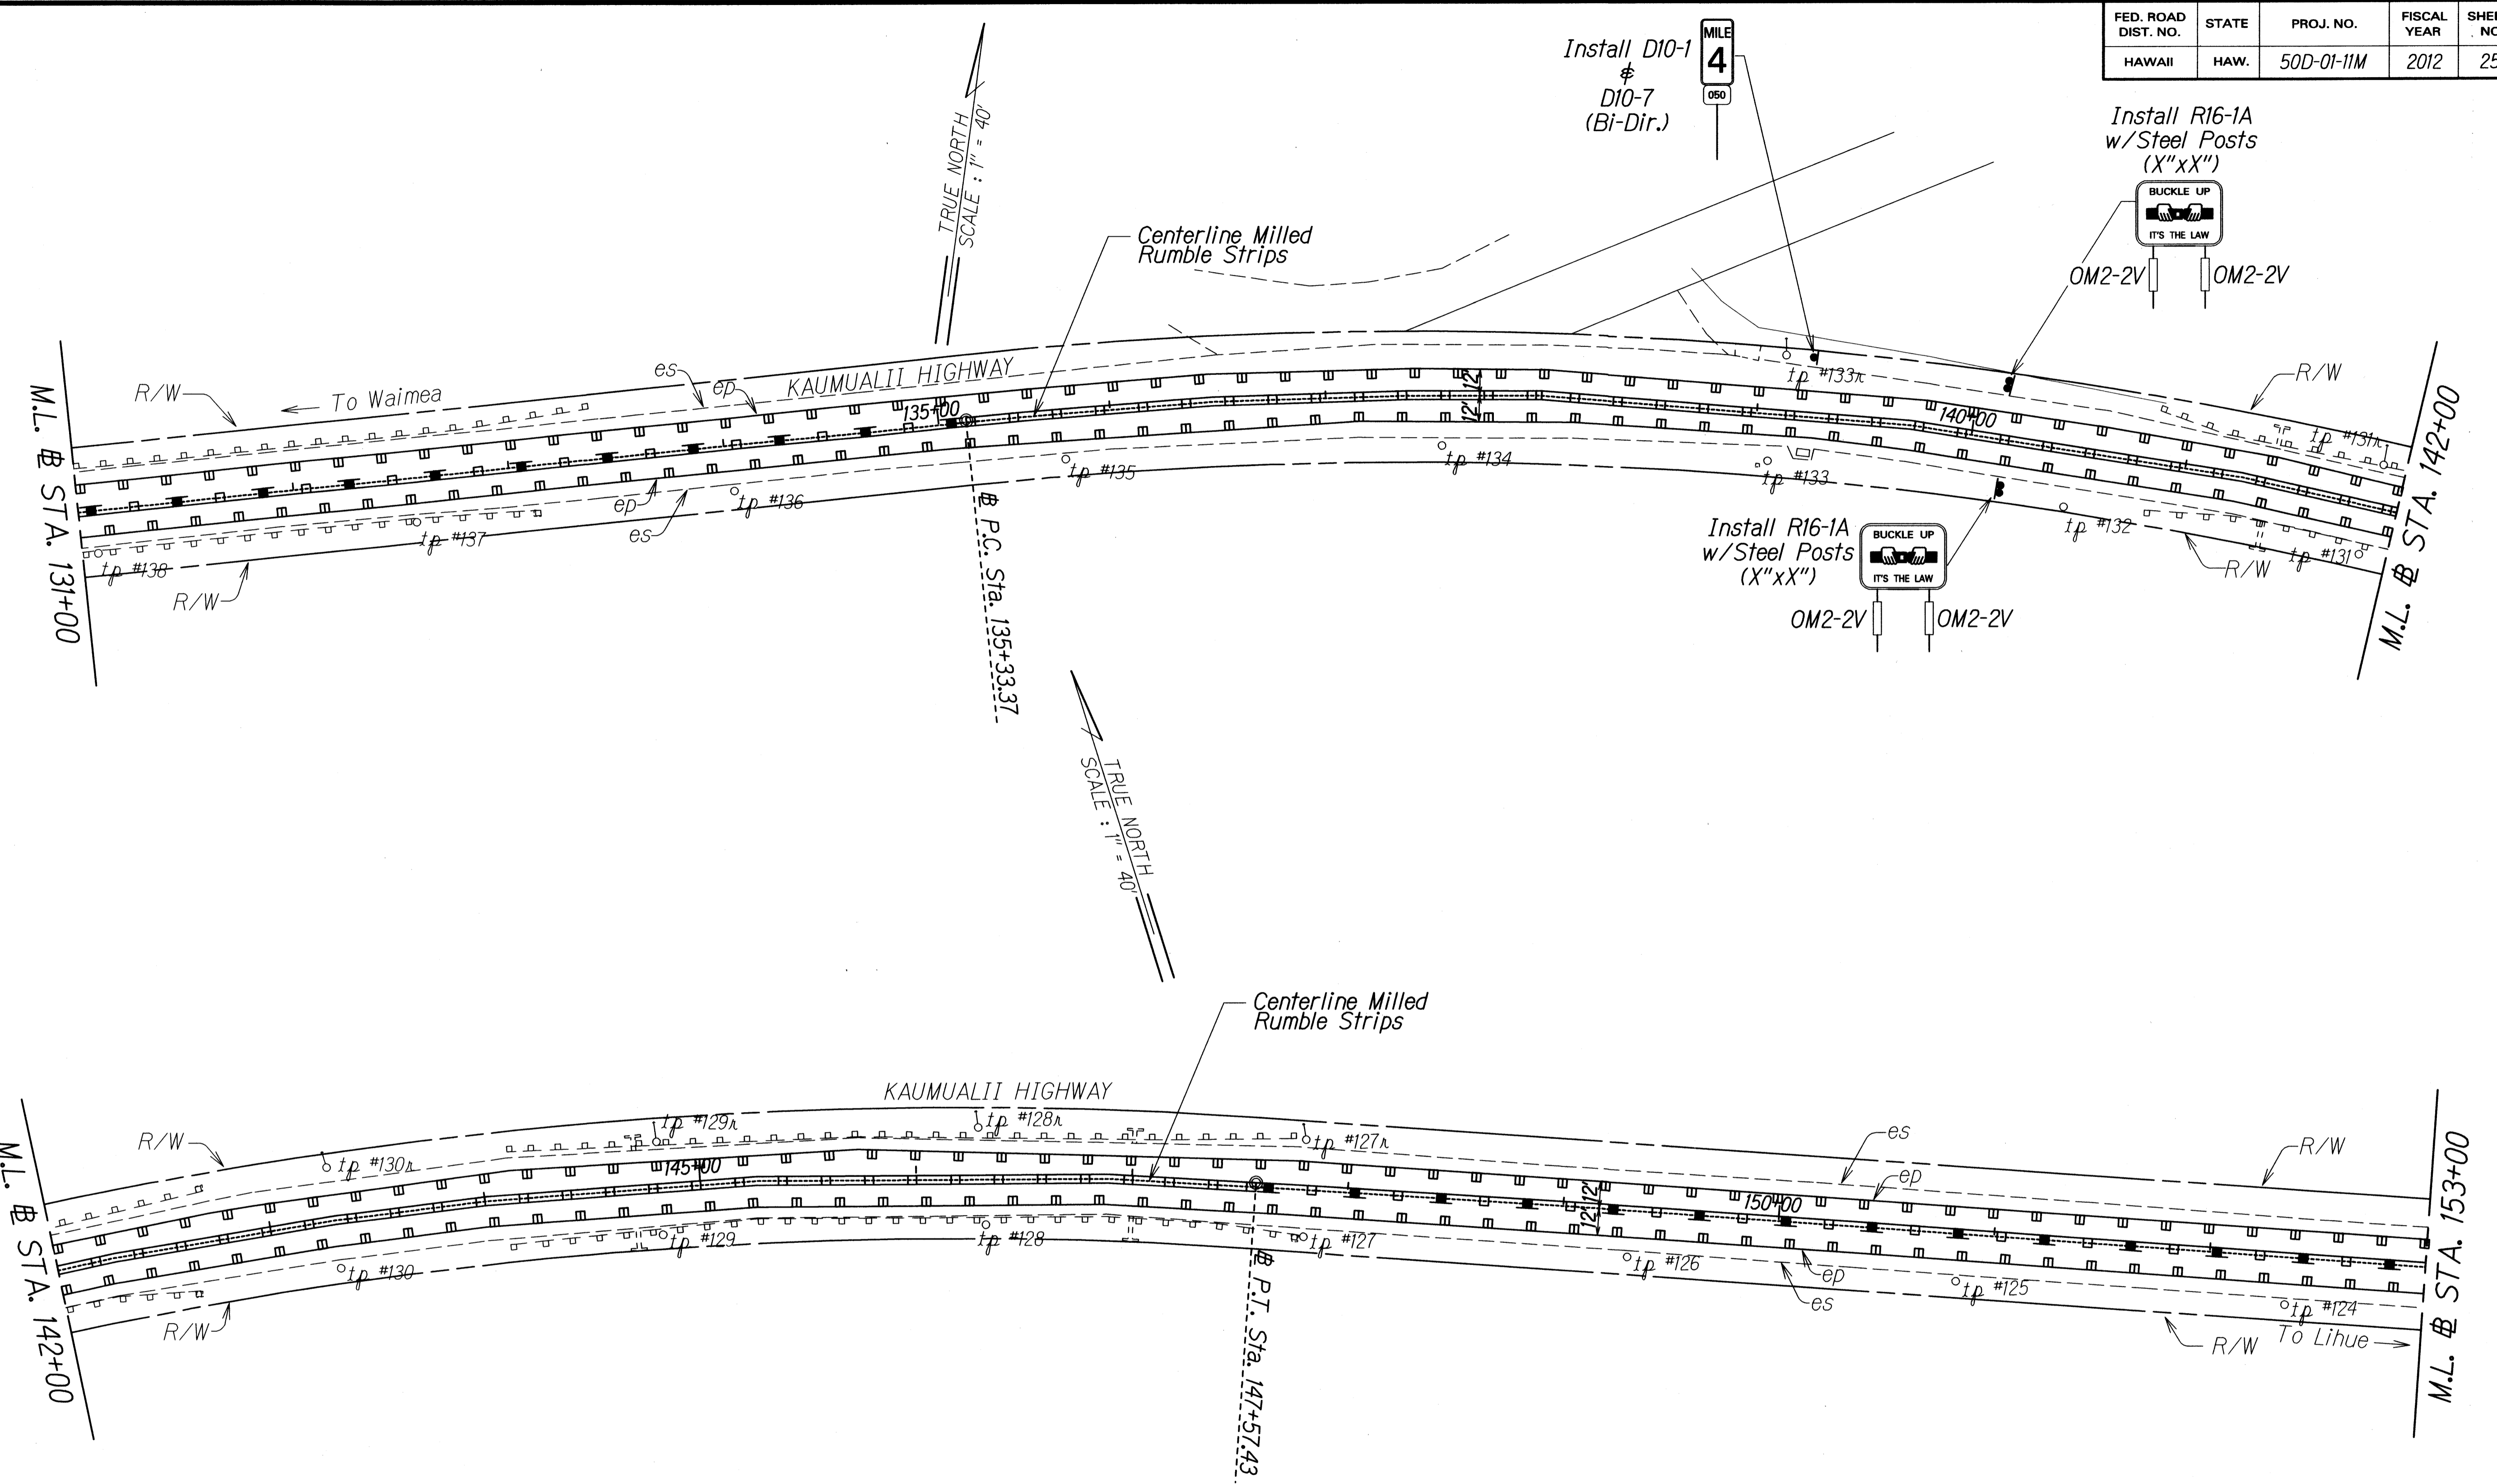

SURVEY PLOTTED BY	DATE
DRAWN BY	
TRACED BY	
QUANTITIES BY	
CHECKED BY	
ORIGINAL PLAN	
NOTE BOOK	
kelbernie	
4/2/12	


STATE OF HAWAII  
DEPARTMENT OF TRANSPORTATION  
HIGHWAYS DIVISION

**PAVEMENT MARKING  
AND TRAFFIC SIGNING PLAN**

KAUMUALII HIGHWAY RESURFACING  
Kipu Road to Huleia Bridge  
Proj. No. 50D-01-11M  
Scale: 1" = 40' Date: January 2012

SHEET No. T5 OF 10 SHEETS

FED. ROAD DIST. NO.	STATE	PROJ. NO.	FISCAL YEAR	SHEET NO.	TOTAL SHEETS
HAWAII	HAW.	50D-01-11M	2012	ADD.26	31

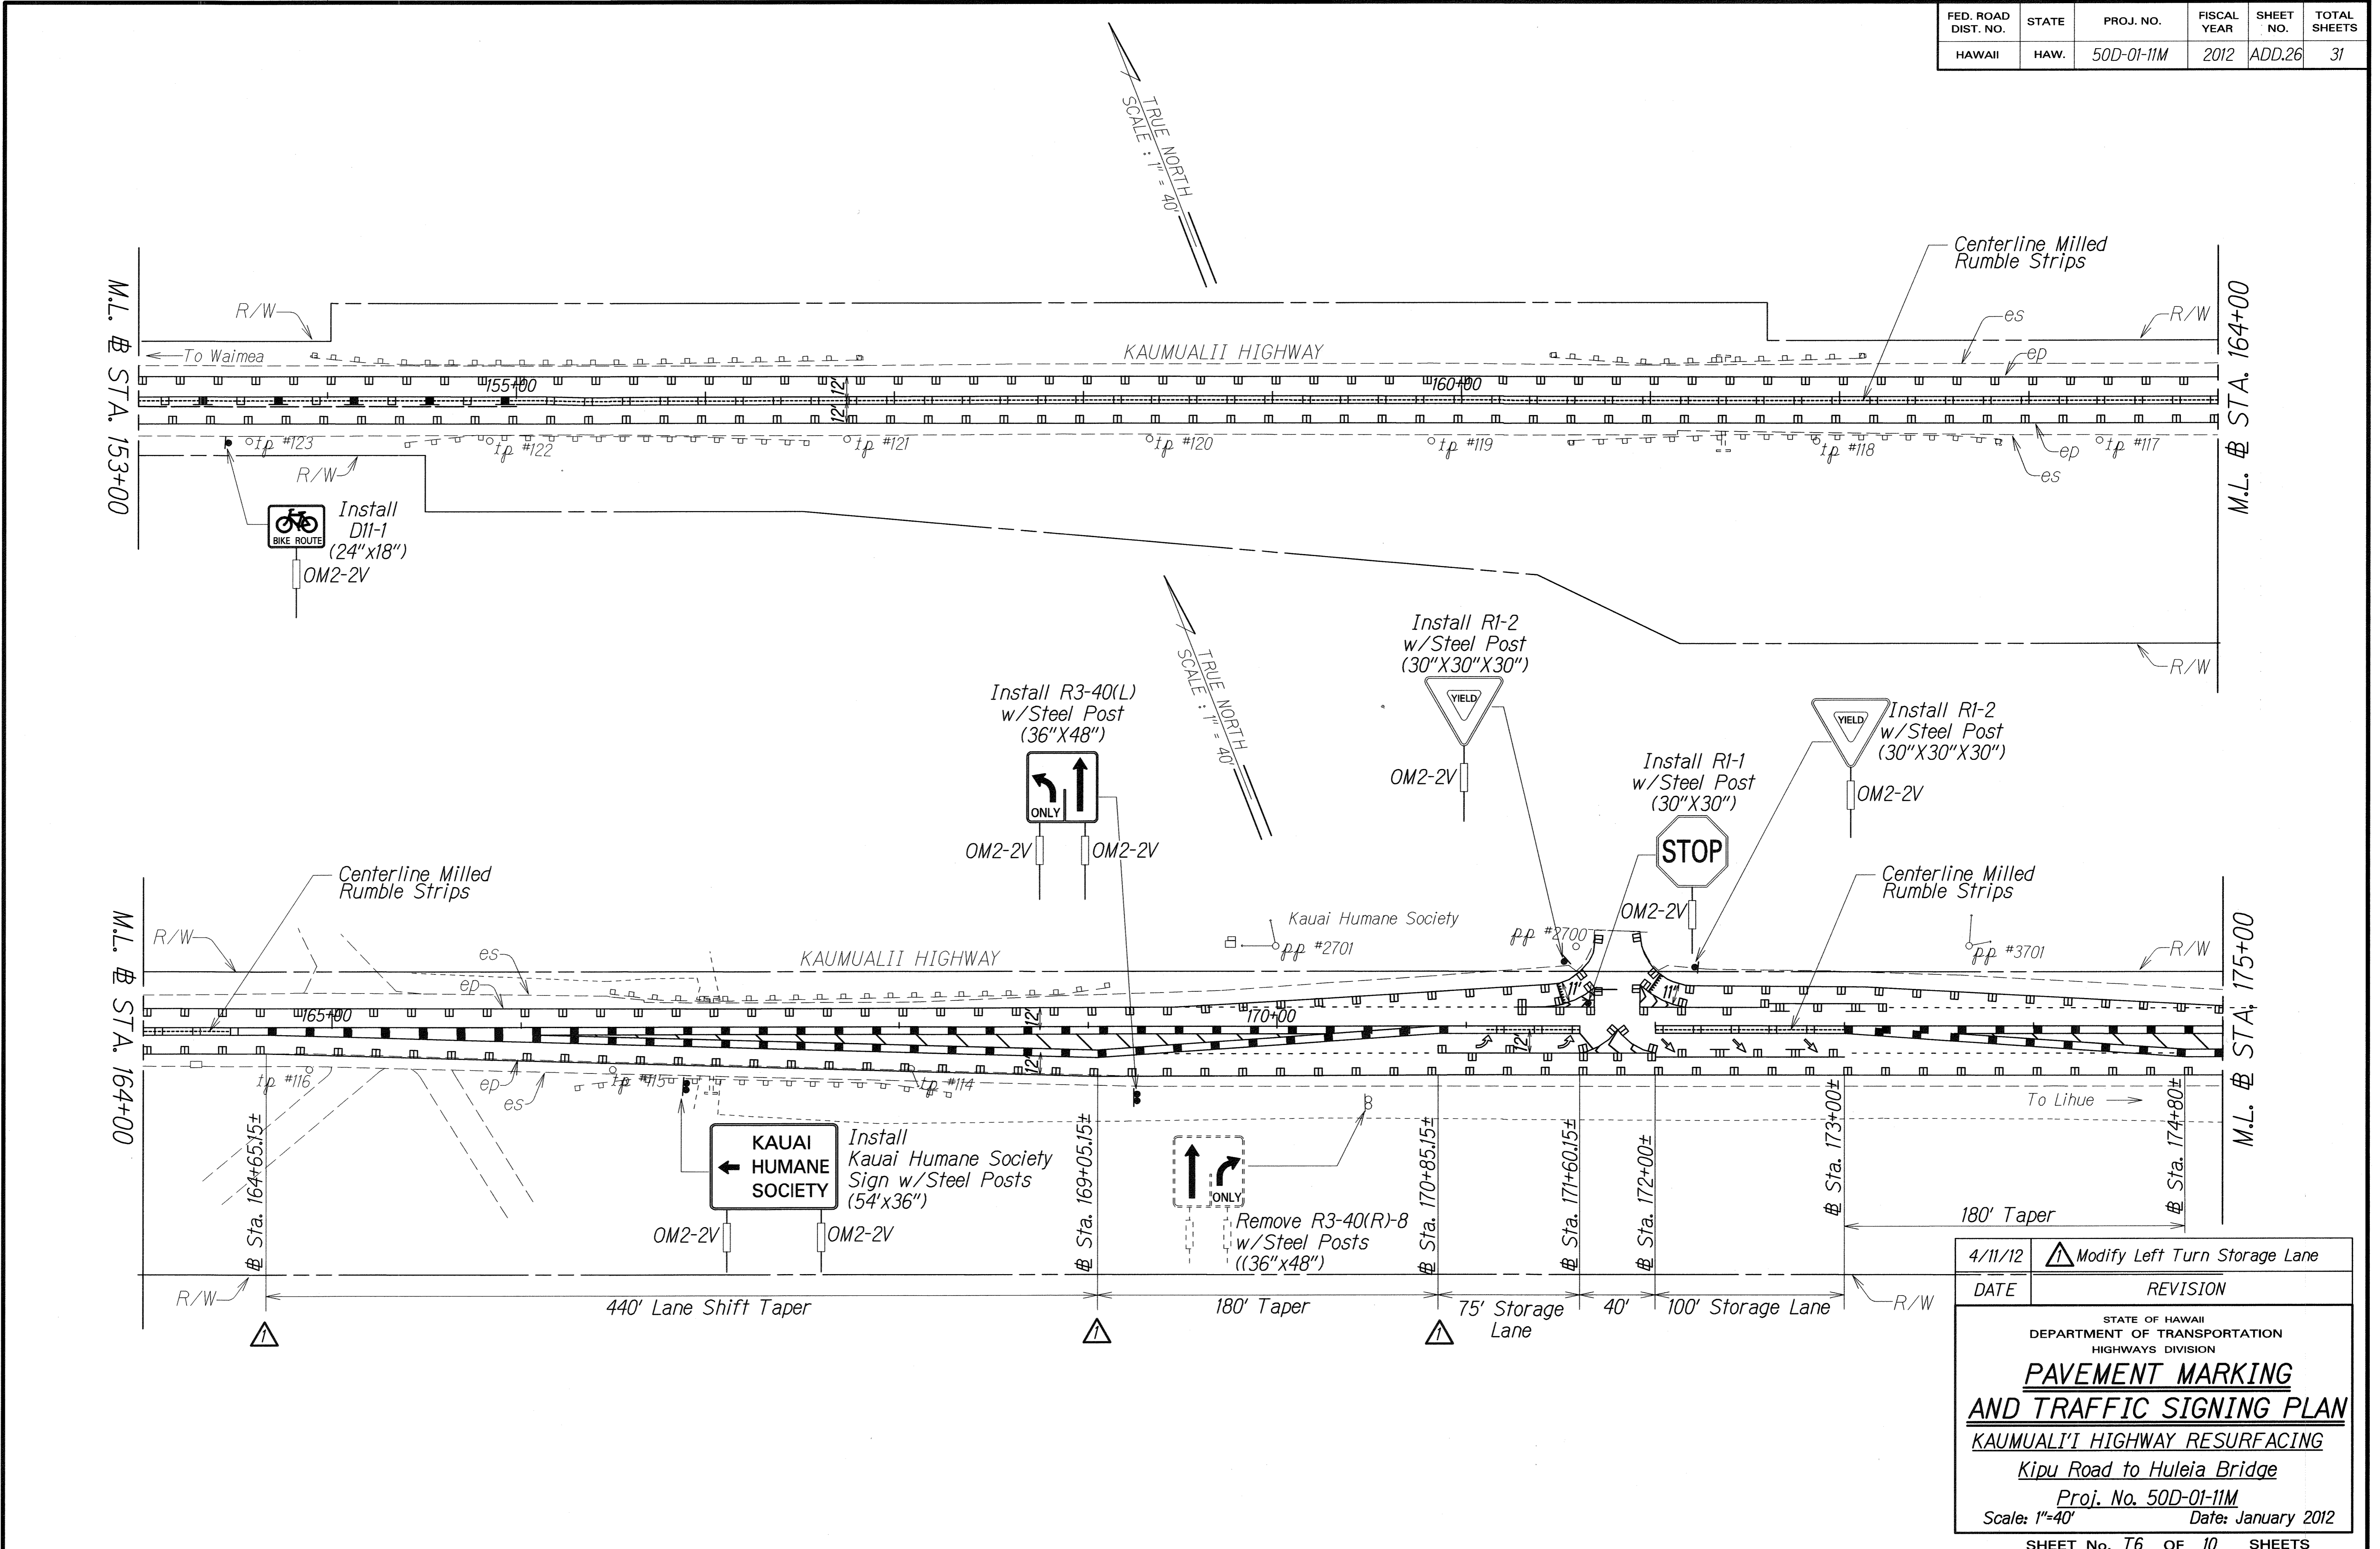

DESIGNED BY	DATE
FRACED BY	
NOTED BY	
QUANTITIES BY	
CHECKED BY	

4/11/12	△ Modify Left Turn Storage Lane
DATE	REVISION
STATE OF HAWAII DEPARTMENT OF TRANSPORTATION HIGHWAYS DIVISION	
<b>PAVEMENT MARKING AND TRAFFIC SIGNING PLAN</b>	
<u>KAUMUALII HIGHWAY RESURFACING</u>	
Kipu Road to Huleia Bridge	
Proj. No. 50D-01-11M	
Scale: 1"=40'	Date: January 2012
SHEET No. T6 OF 10 SHEETS	

ADD. 26

