



FED. ROAD DIST. NO.	STATE	FED. AID PROJ. NO.	FISCAL YEAR	SHEET NO.	TOTAL SHEETS
HAWAII	HAW.	STP-050-1(15)	1995	36	36

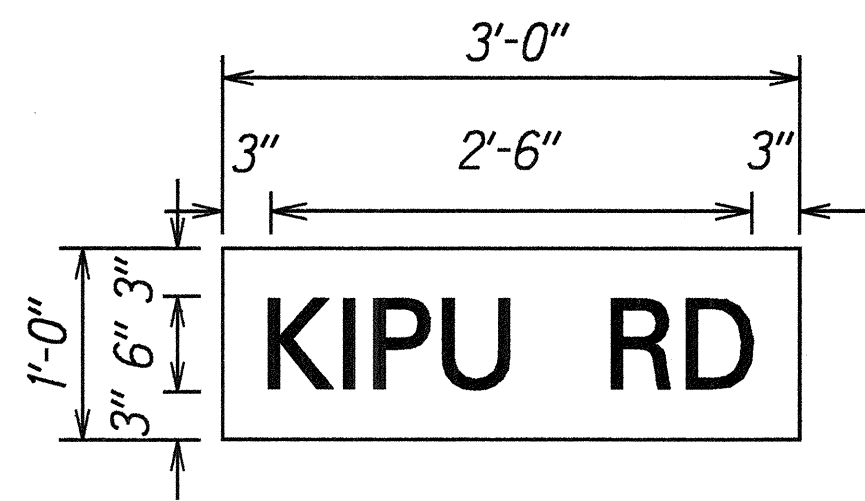


D1-1
Scale: 1"=1'

NOTE:
White Legend on
Green Background.

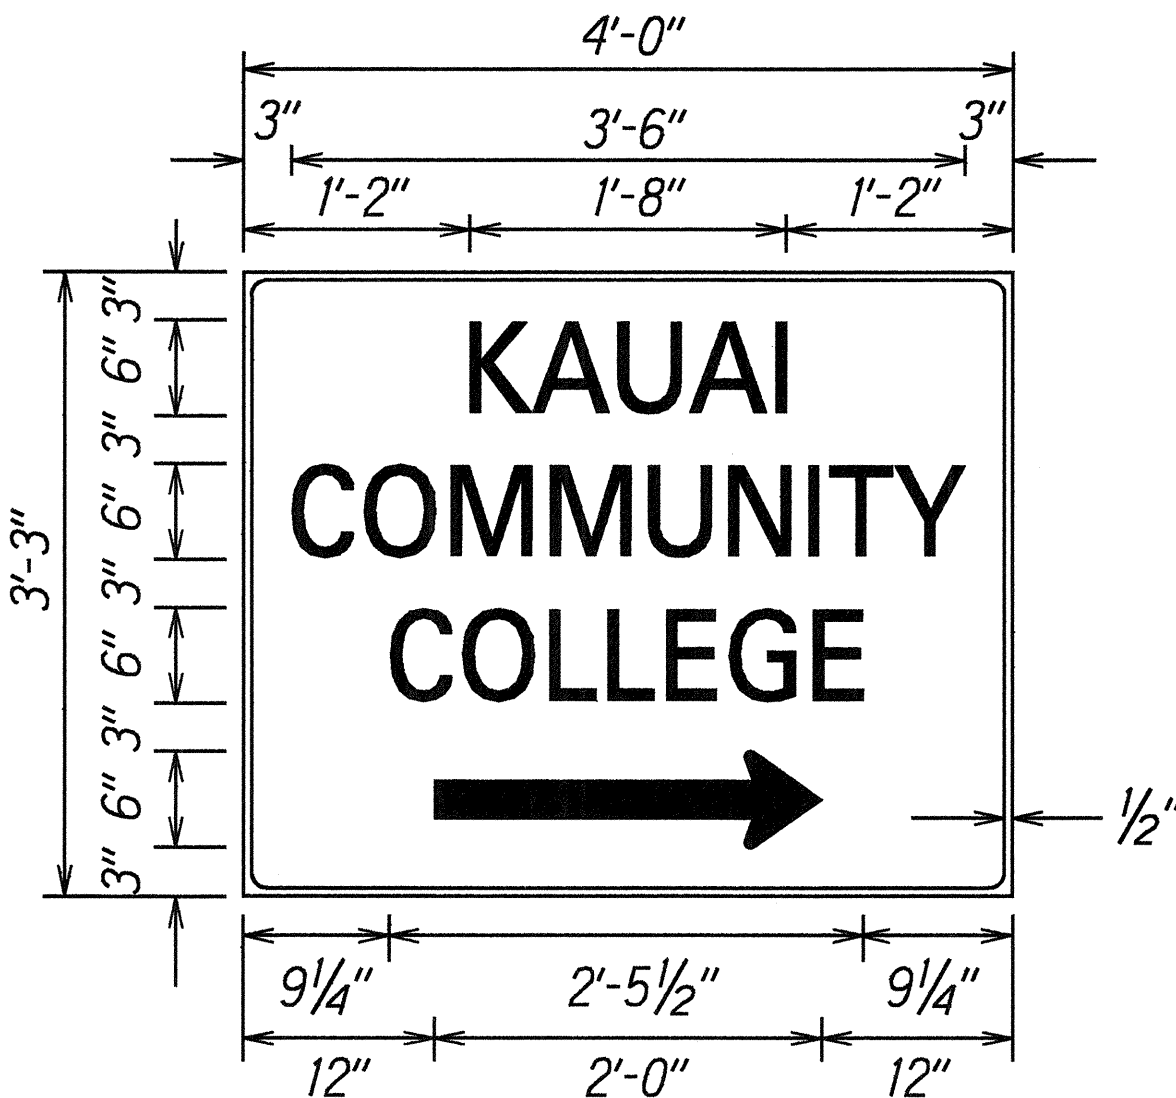


NOTE:
White Legend on
Green Background.

D1-3(L & R)
Scale: 1"=1'

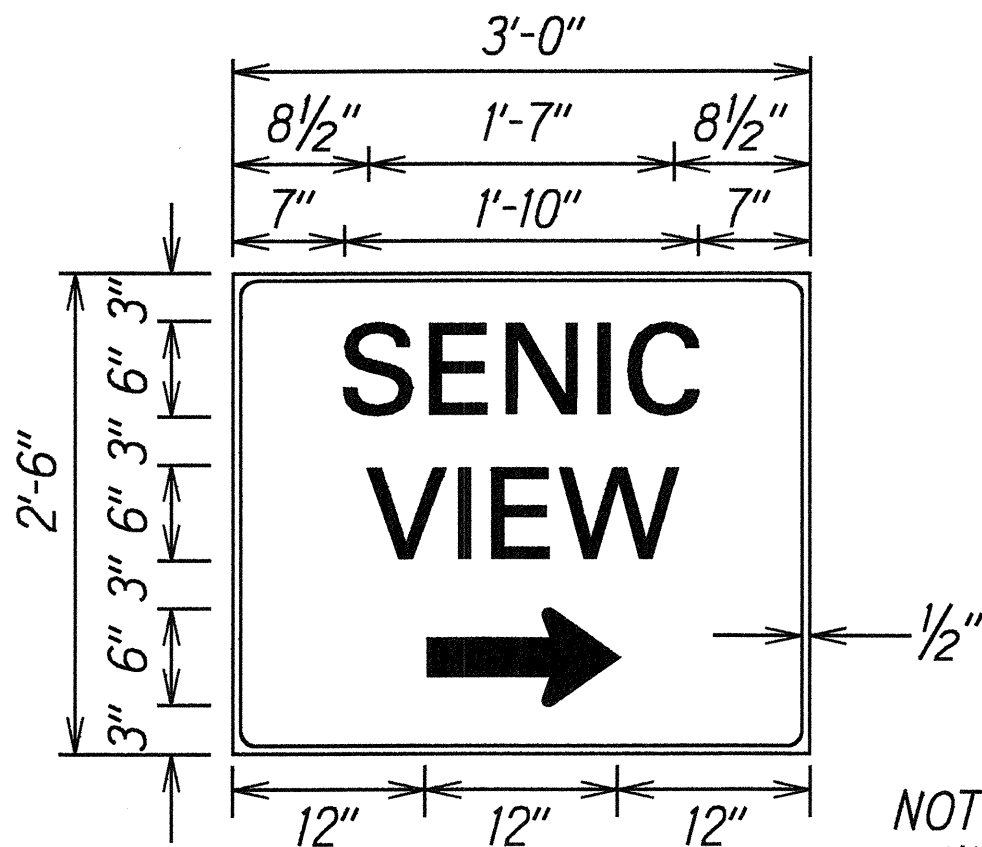


D6-1
Scale: 1"=1'

NOTE:
White Legend on
Blue Background.

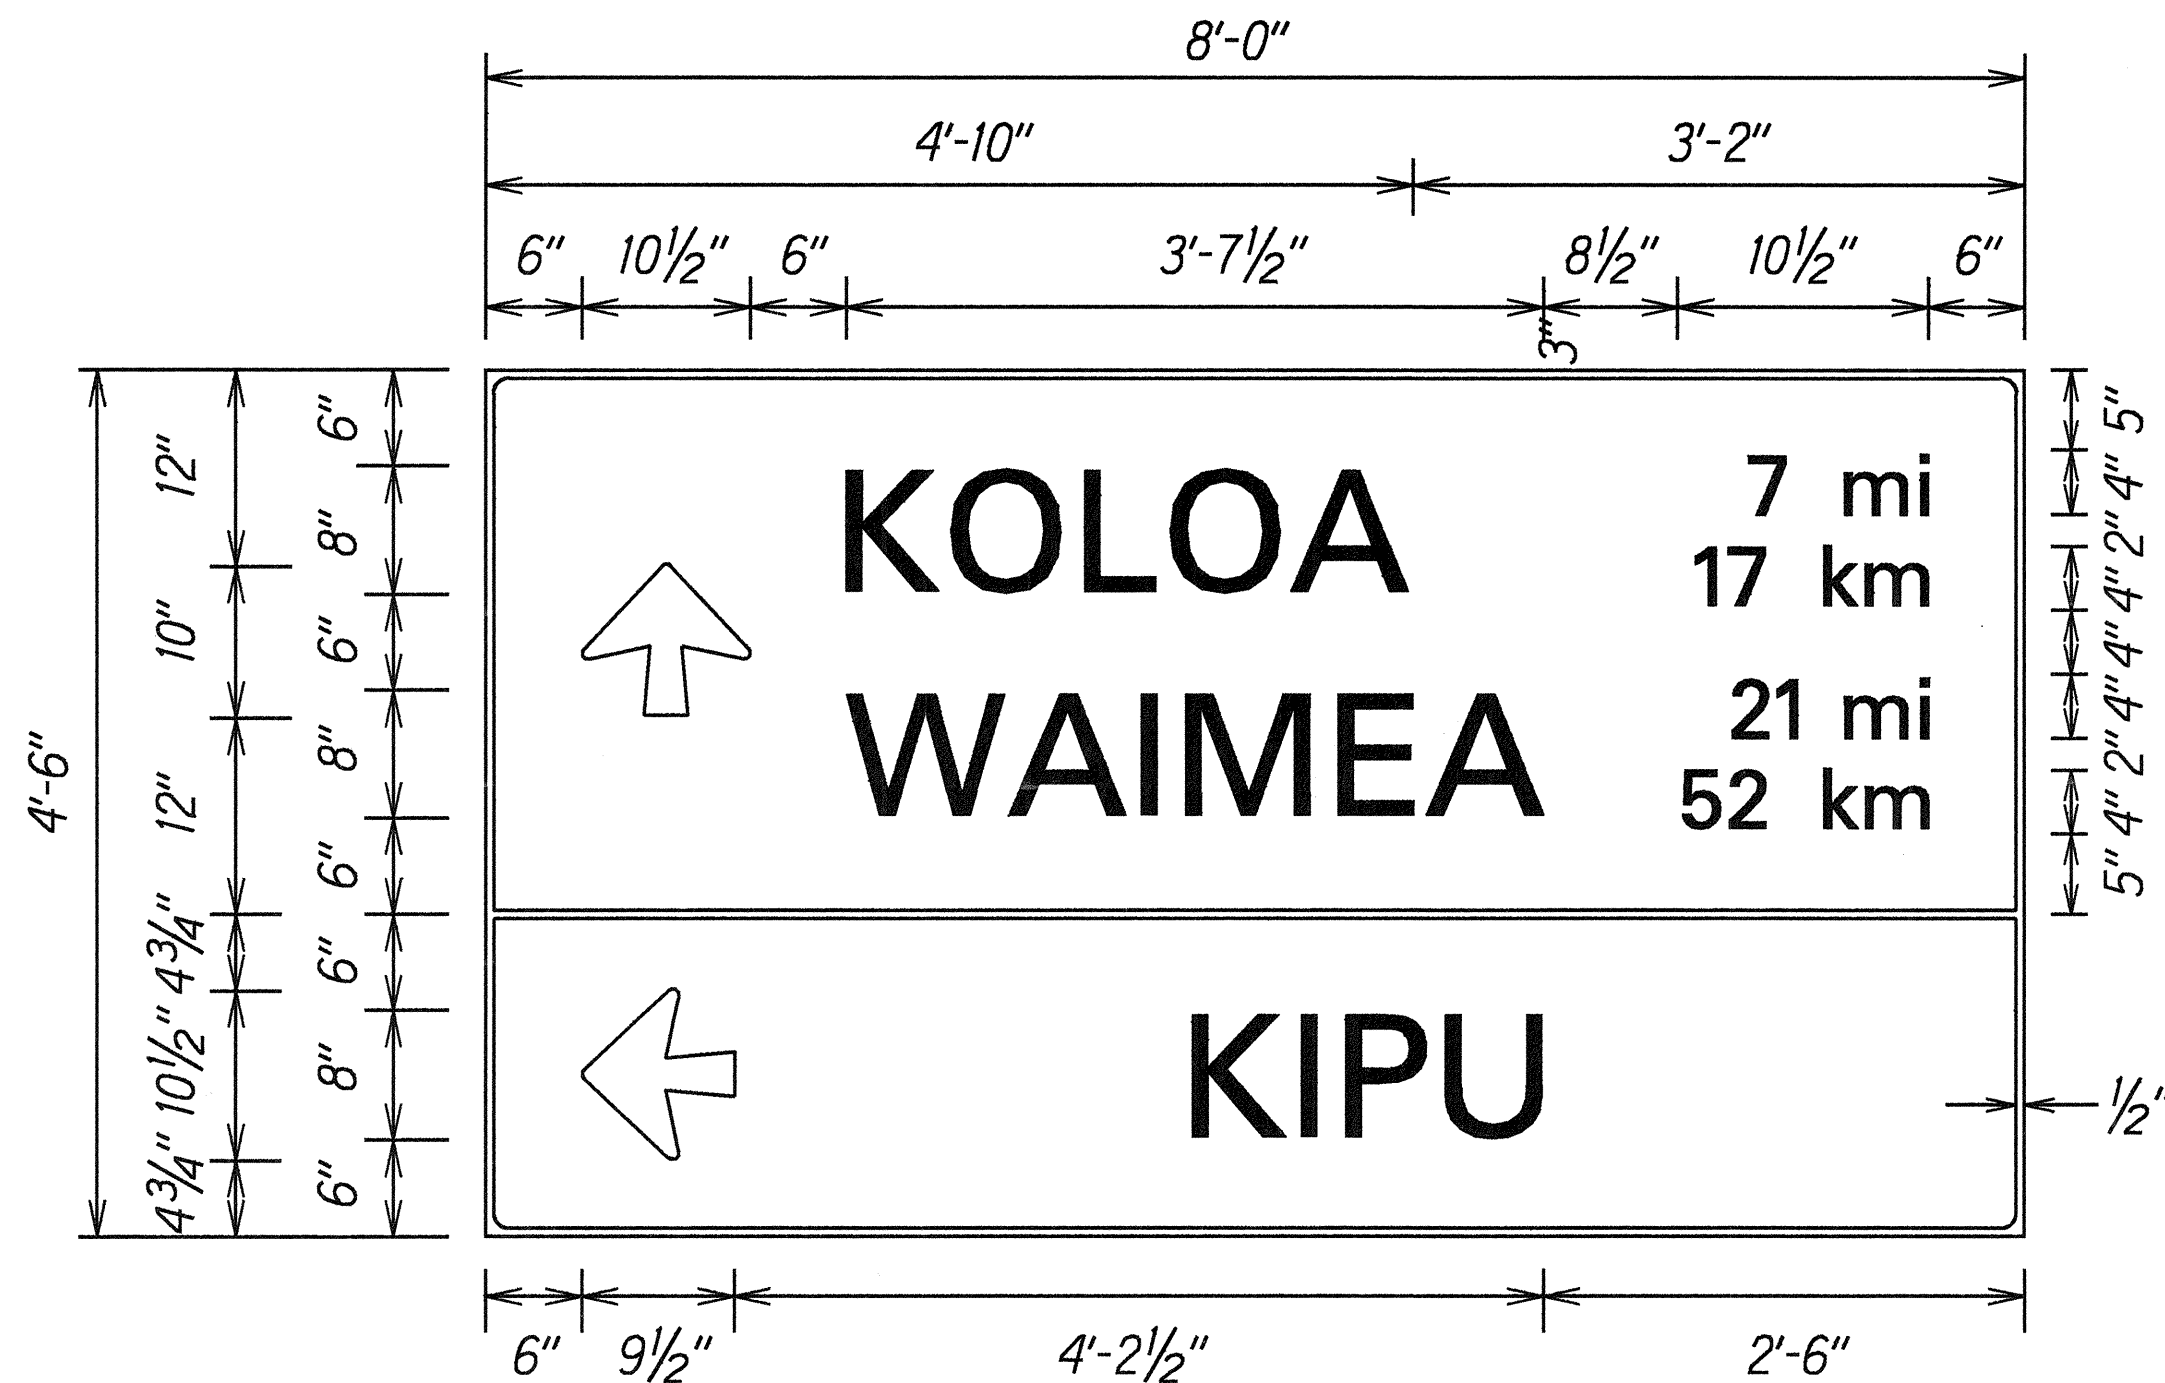


NOTE:
White Legend on
Green Background.

D1-2
Scale: 1"=1'

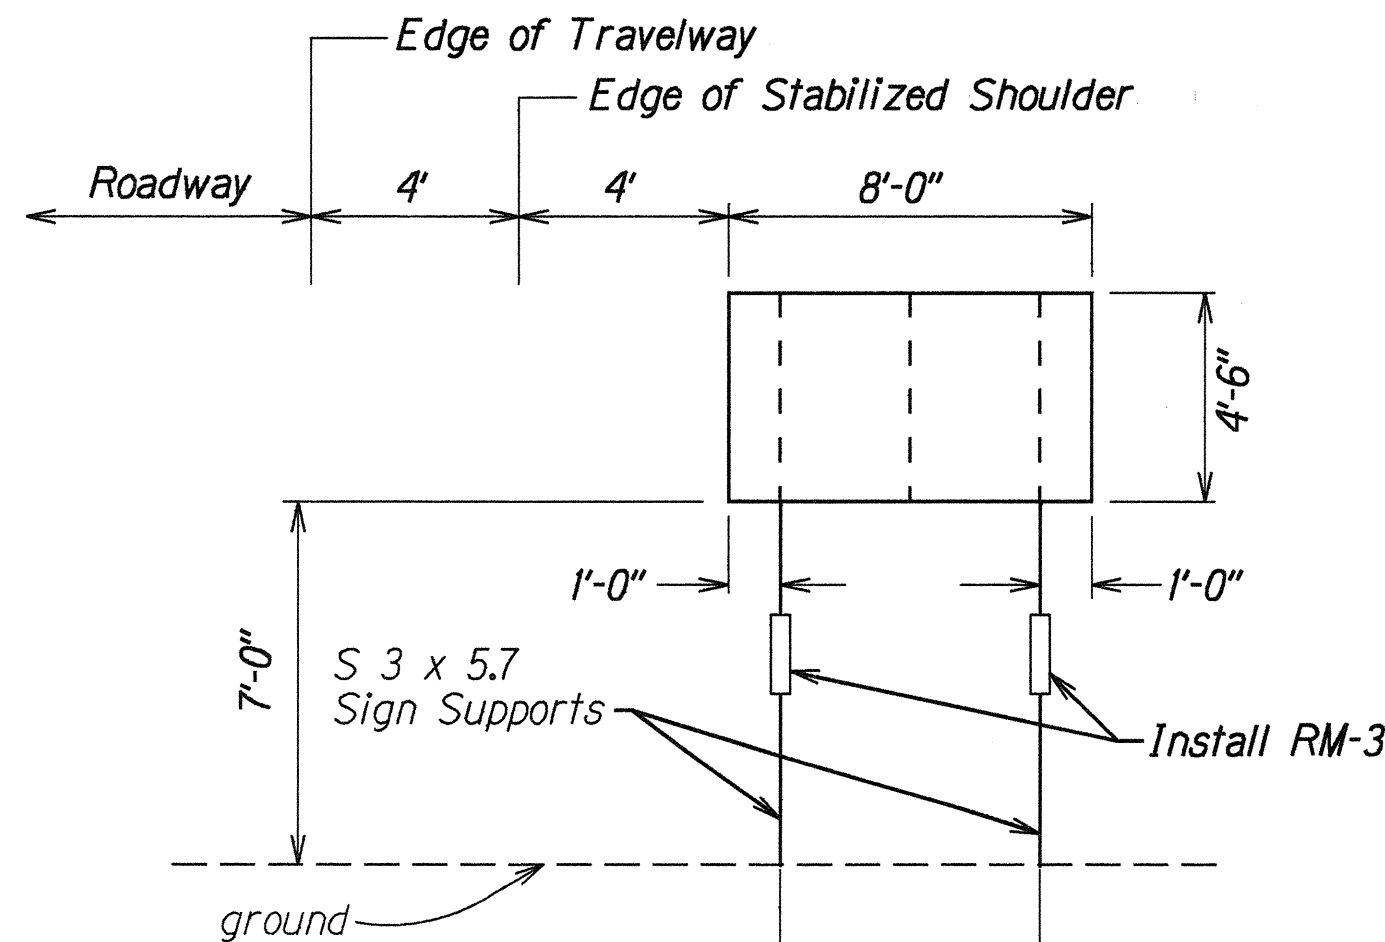

D1-2 - DETAIL FRAME LAYOUT
Not To Scale

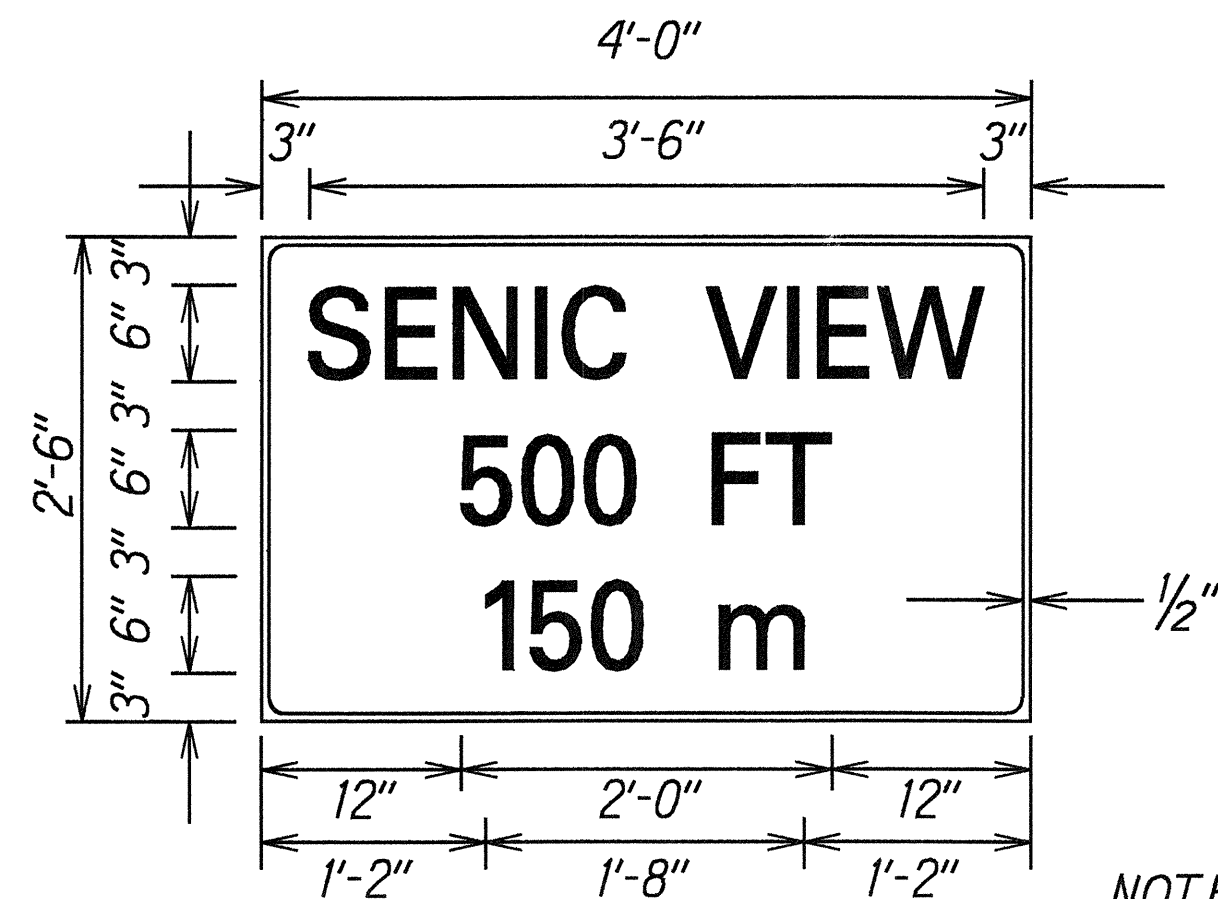

D6-2
Scale: 1"=1'

NOTE:
White Legend on
Blue Background.

ORIGINAL PLAN	SURVEY PLOTTED BY	DATE
NOTE BOOK	DRAWN BY	5/19/95
del gree	TRACED BY	
4/10/95	CHECKED BY	
	QUANTITIES BY	

STATE OF HAWAII
DEPARTMENT OF TRANSPORTATION
HIGHWAYS DIVISION

SIGN DETAILS

KAUMUALII HIGHWAY RESURFACING
KUKUI GROVE TO HULEIA BRIDGE
Federal Aid Proj. No. STP-050-1(15)

Scale: As Shown
Date: May, 1995