


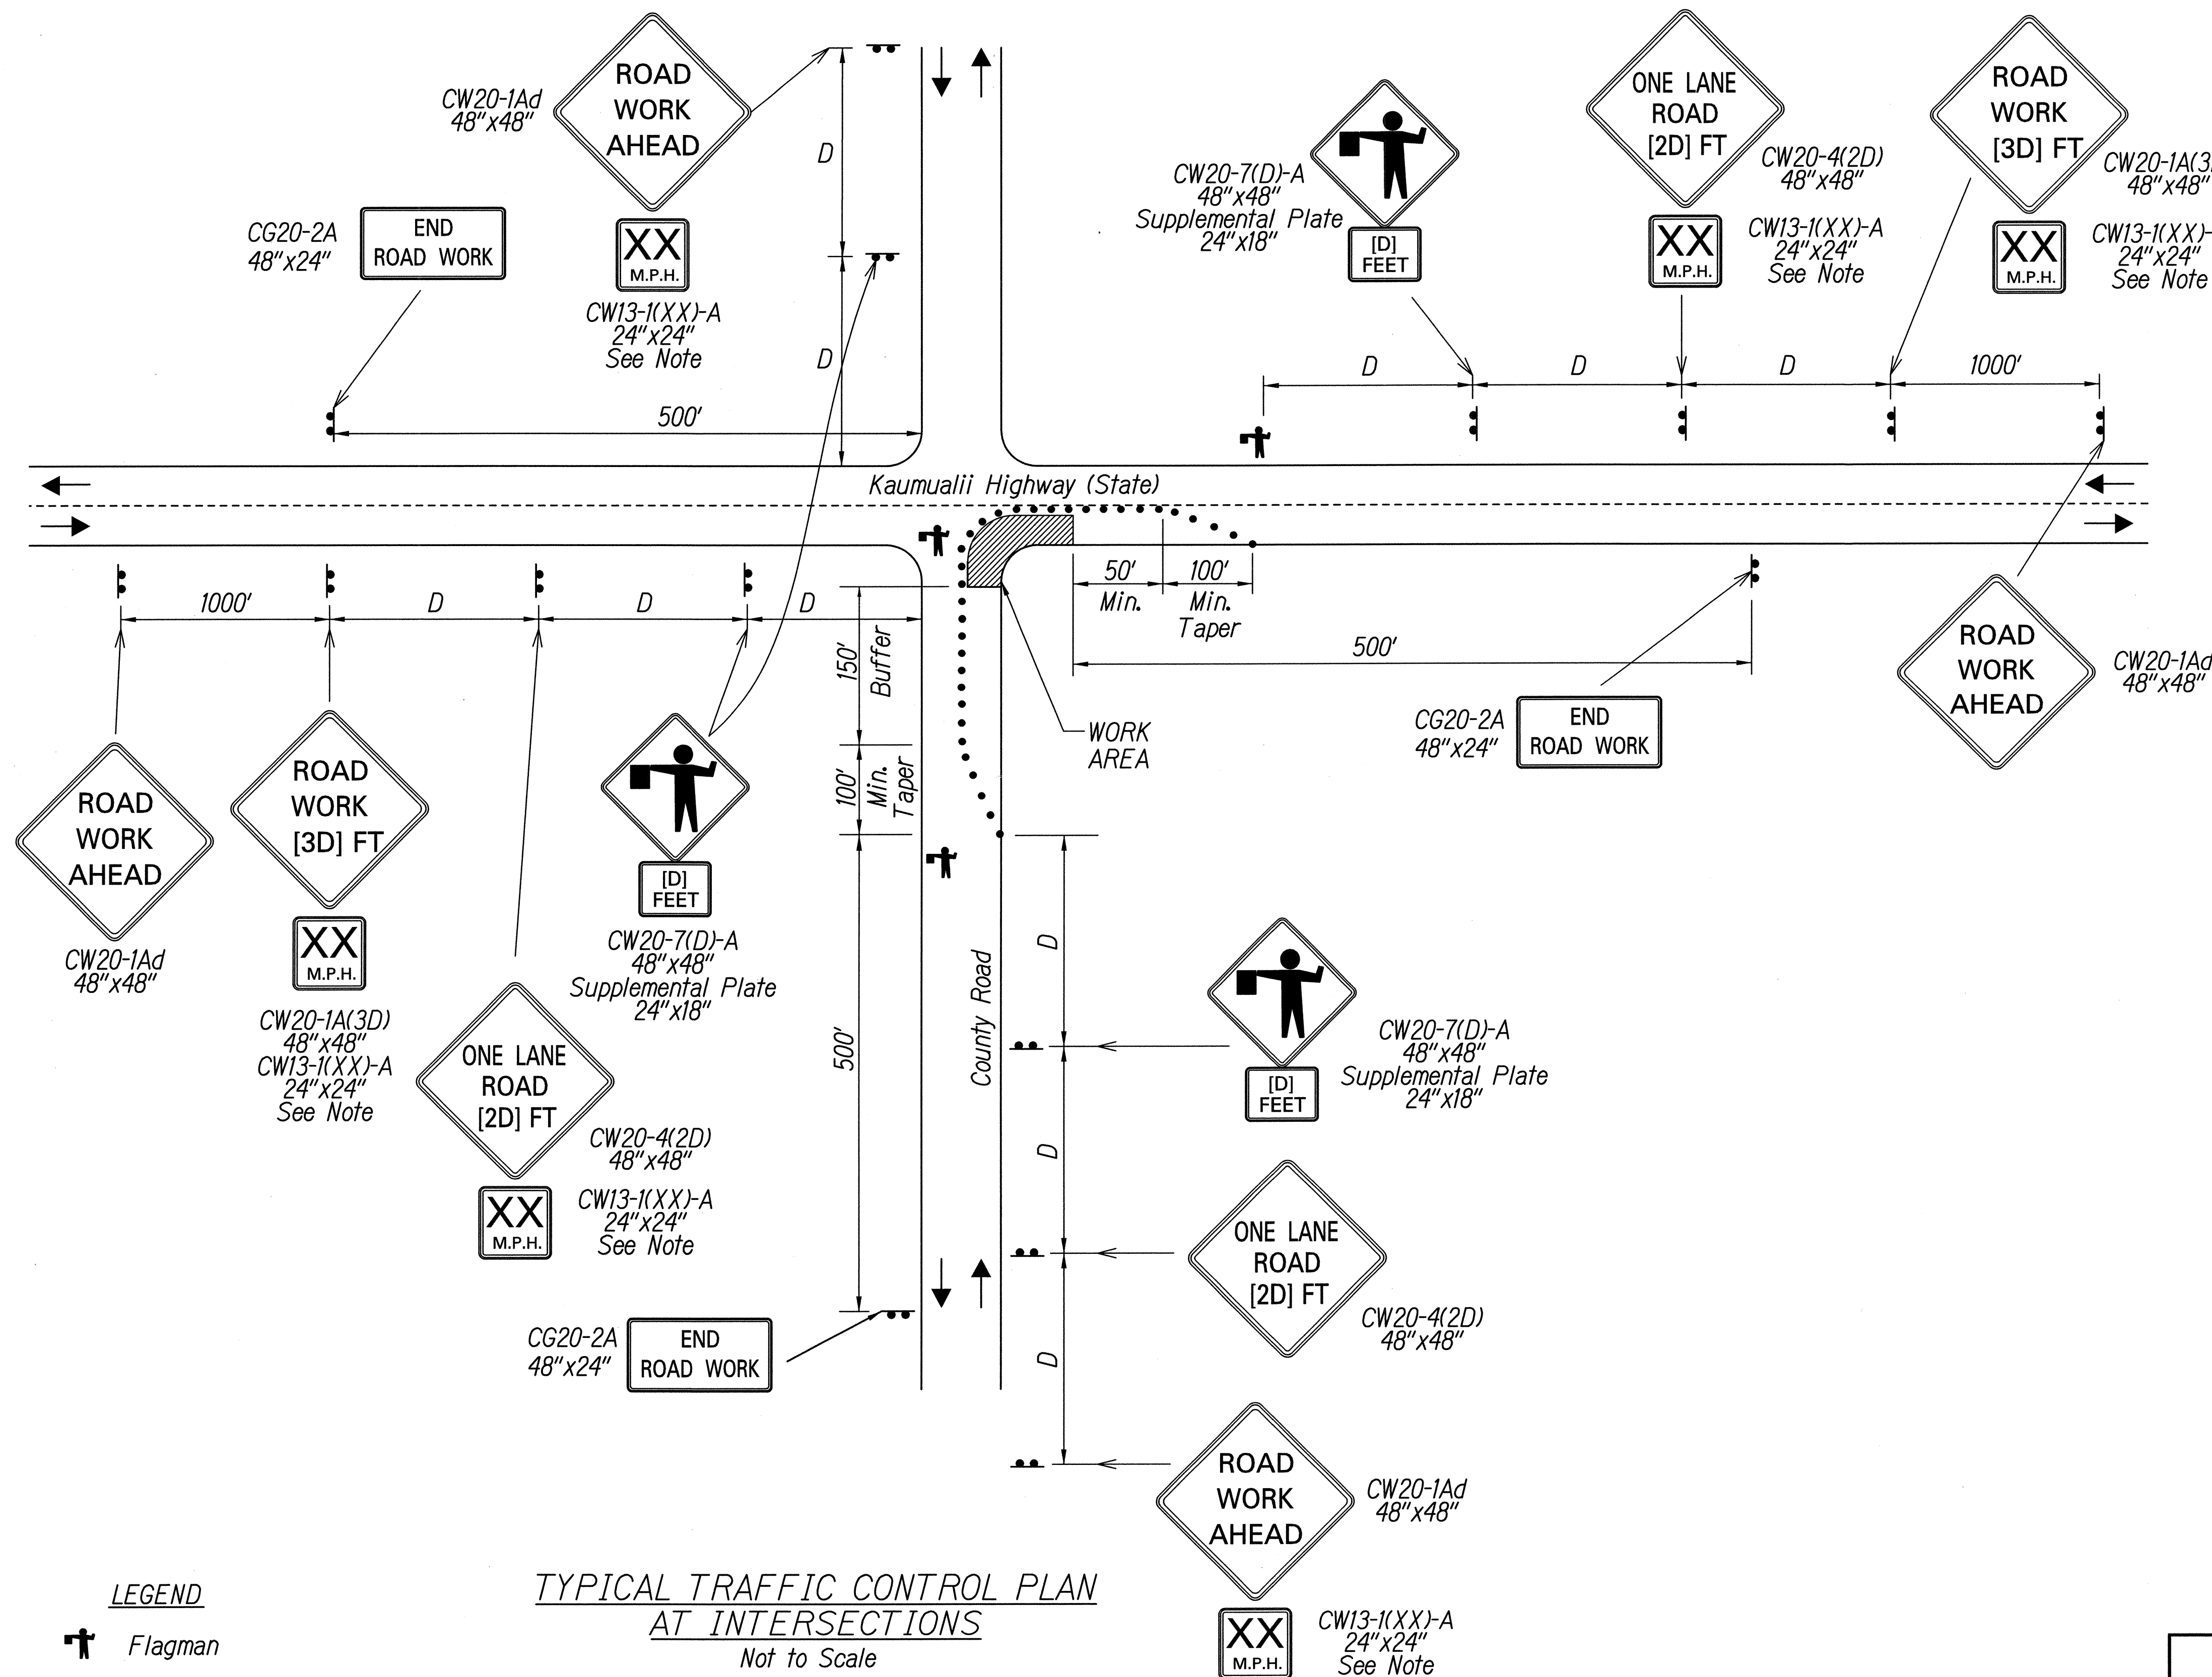



FED. ROAD DIST. NO.	STATE	FEDERAL AID PROJ. NO.	FISCAL YEAR	SHEET NO.	TOTAL SHEETS
HAWAII	HAW.	STP-050-1(041)	2014	63	63



ORIGINAL PLAN	SURVEY PLOTTED BY	DATE
NOTE BOOK	DRAWN BY	
	DESIGNED BY	
	CHECKED BY	

T:\16459A\_PPM\Kaumualii\_PPM\Cadd\Sheets\Phase 3\Top\_Int.dgn

THIS WORK WAS PREPARED BY ME OR UNDER MY SUPERVISION.

*P. Uyeda* 04/30/16  
SIGNATURE EXPIRATION DATE OF THE LICENSE

STATE OF HAWAII  
DEPARTMENT OF TRANSPORTATION  
HIGHWAYS DIVISION

**TYPICAL TRAFFIC CONTROL PLAN AT INTERSECTIONS**

KAUMUALII HIGHWAY PAVEMENT PREVENTATIVE MAINTENANCE  
PHASE III - VICINITY OF MANA TO WAIMEA CANYON DRIVE  
Federal Aid Project No. STP-050-1(041)  
Scale: None Date: Aug. 28, 2014