




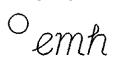

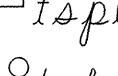
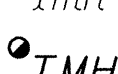
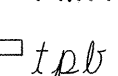
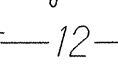
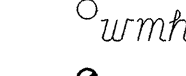

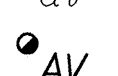
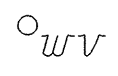

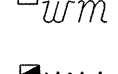

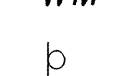




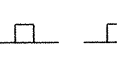

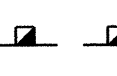
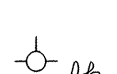
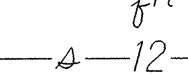
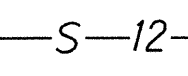
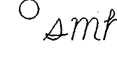








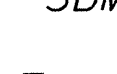

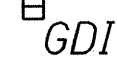
GENERAL NOTES

1. The scope of work for this project includes reconstructing weakened pavement areas; cold planing; resurfacing; removing existing pavement markers, traffic signs and curb; and installing new pavement markers, and traffic signs and construction of curbs.
2. The Contractor is reminded of the requirements of Subsection 105.16 - Subcontracts.
3. The Contractor's attention is directed to the following Sections of the Special Provisions: Subsection 107.06 - Contractor Duty Regarding Public Convenience; Subsection 104.11 - Utilities and Services; and Section 645 - Work Zone Traffic Control.
4. At the end of each day's work, the Contractor shall remove all equipment and other obstructions to permit free and safe passage of public traffic.
5. The existence and location of underground utilities, manholes, monuments and structures as shown on the plans are from the latest available data but the accuracy is not guaranteed. The encountering of other obstacles during the course of work is possible. The Contractor shall be held liable for any damages incurred to the existing facilities and/or improvements as a result of his operations.
6. The exact locations and limits or areas to be excavated, reconstructed and cold planed shall be determined in the field by the Engineer.
7. The Contractor shall notify the Engineer in writing, two (2) weeks prior to starting paving operations.
8. The allowable lane closure hours shall be as follows:  
Sunday thru Thursday, 9:00 pm - 12:00 Midnight  
Monday thru Friday - 12:00 Midnight - 5:00 am  
Only one lane of highway shall be closed at any time. Failure of the Contractor to open all lanes of traffic beyond the allowable lane closure hours specified above shall result in assessment of liquidated damages as specified in the Special Provisions.  
Upon award of the project, the Contractor shall apply for a Noise Variance permit for night work hours listed above. The Contractor's attention is directed to Special Provision Section 107.03 - Working Hours' Night Work.  
This work shall be considered incidental to the various contract items, and will not be paid for separately.
9. The Contractor shall remove and dispose of all existing raised pavement markers and traffic tapes prior to the overlaying of Asphalt Concrete. This work shall be considered incidental to Item 401.0100 - HMA Pavement, Mix No. V and will not be paid for separately.
10. Smooth riding connections shall be constructed at all limits of resurfacing, including the beginning and end of project, connecting approaches, side streets and driveways as shown on the plans.
11. The Contractor, at his own expense shall hydro-mulch and maintain per Section 641 of the HDOT Standard Specification all areas disturbed by his operations.
12. Existing drainage system will be functional at all times during construction. The Contractor shall furnish materials, equipment, labor, tools and incidentals necessary to maintain flow. This work shall be considered incidental to various contract items.
13. The Contractor shall provide for access to and from all existing driveways, sidewalks and ADA access routes, and side streets and cross streets at all times. This work shall be considered incidental to the various contract items, and will not be paid for separately.
14. All saw cutting work shall be considered incidental to Item 401.0100 - HMA Pavement, Mix No. V and will not be paid for separately.

15. Any work specified in the contract but not listed separately in the proposal schedule shall be considered incidental to other various contract items and shall not be paid for separately.
16. After completion of resurfacing, the Contractor and the Engineer will test for, and determine ponding areas (i.e. low spots within the resurfaced area). It shall be the responsibility of the Contractor to correct and resurface and/or repair all such ponding areas at no cost to the State.
17. Contractor shall exercise extreme caution to preserve BENCHMARKS (Survey Monuments). Whenever the center of a Survey Monument is less than three (3) feet from the edge of construction, the Contractor shall retain a Licensed Land Surveyor to reference the location of said Survey Monument.
18. Benchmarks that are disturbed or destroyed shall be restored under a Licensed Land Surveyor's direction. Copies of field notes, descriptions and new values of the new benchmark shall be sent to the Department of Transportation, Highways Division, Cadastral Engineering Section, for review and approval prior to construction.  
All new reference survey monuments shall be set under a Licensed Land Surveyor's direction. Copies of field notes, descriptions and values of the new survey monuments shall be sent to the Department of Transportation, Highways Division, Cadastral Engineering Section, for review and approval prior to construction.
19. All asphalt concrete materials from cold planing, reconstruction and roadway excavation operations shall become the property of the State. The Contractor shall deliver these materials to the Lihue Airport's baseyard stockpile area. The Contractor shall separate the clean cold-planed material from the cold-planed material mixed with base course. This work shall be considered incidental to the various contract items.
20. No material and/or equipment shall be stockpiled or otherwise stored within the highway right-of-way except at locations designated in writing and approved by the Engineer. If use of location is approved by the Engineer, the Contractor shall obtain a permit to use the property within the highway right-of-way from the State Highways Division at telephone no. 241-3000.
21. Prior to commencing his operations, the Contractor shall contact the County of Kauai, Department of Water Operations Division (Phone No. 245-5444) and make arrangements for the Department to locate and mark the existing water facilities within the project limits, such as waterlines, valve boxes and manhole frame/covers (including ones that may have been inadvertently paved over on previous resurfacing projects). The tops of the existing valve boxes, manhole frame/covers, etc., shall be adjusted to match the new finished grades noted on the construction plans.
22. All workers within the State right-of-way who are exposed to either vehicles using the roadway or to construction equipment shall wear high-visibility safety apparel that meets the Performance Class 2 or 3 requirements of ANSI/ISEA 107-2004. "Workers" is defined as people on foot whose duties place them with the State right-of-way, such as, but not limited to construction and maintenance forces, equipment operators, survey crews, utility crews, responders to incidents (e.g., EMT and firemen), and law enforcement personnel directing traffic, investigating accidents, handling lane closures and obstructed roadways.
23. All works of toning, probing, hand digging and all other means of utility verifications shall not be paid for separately, but shall be considered incidental to the various contract items.
24. Should historic remains such as artifacts, burials, concentrations of shell or charcoal be encountered during construction activities, work shall cease immediately in the immediate vicinity of the find. The Contractor shall immediately notify the Planning Department at (808) 241-4050 and State Historic Preservation Division at (808) 692-8015, which will assess the significance of the find and recommend the appropriate mitigation measures, if necessary.

25. Prior to construction, the contractor shall contact the various utility agencies for location of existing utilities within the project limits. The Contractor shall locate and protect all existing utilities whether or not shown on the plans. Any costs incurred by damages to existing utilities will be borne by the Contractor. Contractor shall request from One-Call Center, Ph: 1-866-423-7287. The Contractor shall also call the County of Kauai, Department of Water, Ph: 245-5444 and the Wastewater Division, Ph: 241-6642 for toning waterlines and sewerlines respectively.
26. Removal of existing traffic signs, flexible delineators and asphalt concrete curb shall be considered incidental to various contract items.

LEGEND

-  Reconstruction Areas
-  Cold-planing Areas & Resurfacing Limits
-  Existing Power Pole
-  Existing Electric Manhole
-  Adjusted Elec. MH Frame/Cover
-  Existing Traffic Signal Pullbox
-  Existing Telephone Manhole
-  Adjusted Tel. MH Frame/Cover
-  Existing Telephone Pullbox
-  Existing 12" Water Line
-  Existing Water Manhole
-  Adjusted Water MH Frame/Cover
-  Existing Water Air Valve
-  Adjusted Water Air Valve
-  Existing Water Valve Box
-  Adjusted Water Valve Box
-  Existing Water Meter Box
-  Adjusted Water Meter Box
-  New Type "X" Water Meter Box
-  Existing Traffic Sign
-  New Traffic Sign
-  Existing Metal Guardrail
-  New Metal Guardrail
-  Adjusted and/or Relocated Metal Guardrail
-  Existing Fire Hydrant
-  Existing Sewer Line
-  New 12" Sewer Line
-  Existing Sewer Manhole
-  Adjusted Sewer Manhole
-  New Sewer Manhole
-  Existing Monument
-  Adjusted Monument
-  New Monument
-  Existing 24" Drain Line
-  Existing Storm Drain Manhole
-  Adjusted Storm Drain Manhole
-  Existing Grated Drop Inlet
-  New Grated Drop Inlet
-  Adjusted/Reconstructed Drain Inlet or Replaced Steel Gate

STATE OF HAWAII  
DEPARTMENT OF TRANSPORTATION  
HIGHWAYS DIVISION

**GENERAL NOTES & LEGEND**

**KAUMUALII HIGHWAY RESURFACING**  
**Waimea Canyon Drive to Waimea River Bridge**  
**Project No. 50B-01-15M**

Scale: NA Date: Oct. 2014

SHEET No. 1 OF 1 SHEETS