


FED. ROAD DIST. NO.	STATE	PROJ. NO.	FISCAL YEAR	SHEET NO.	TOTAL SHEETS
HAWAII	HAW.	50D-01-20	2022	9	18

TRUE NORTH
SCALE : 1" = 40'

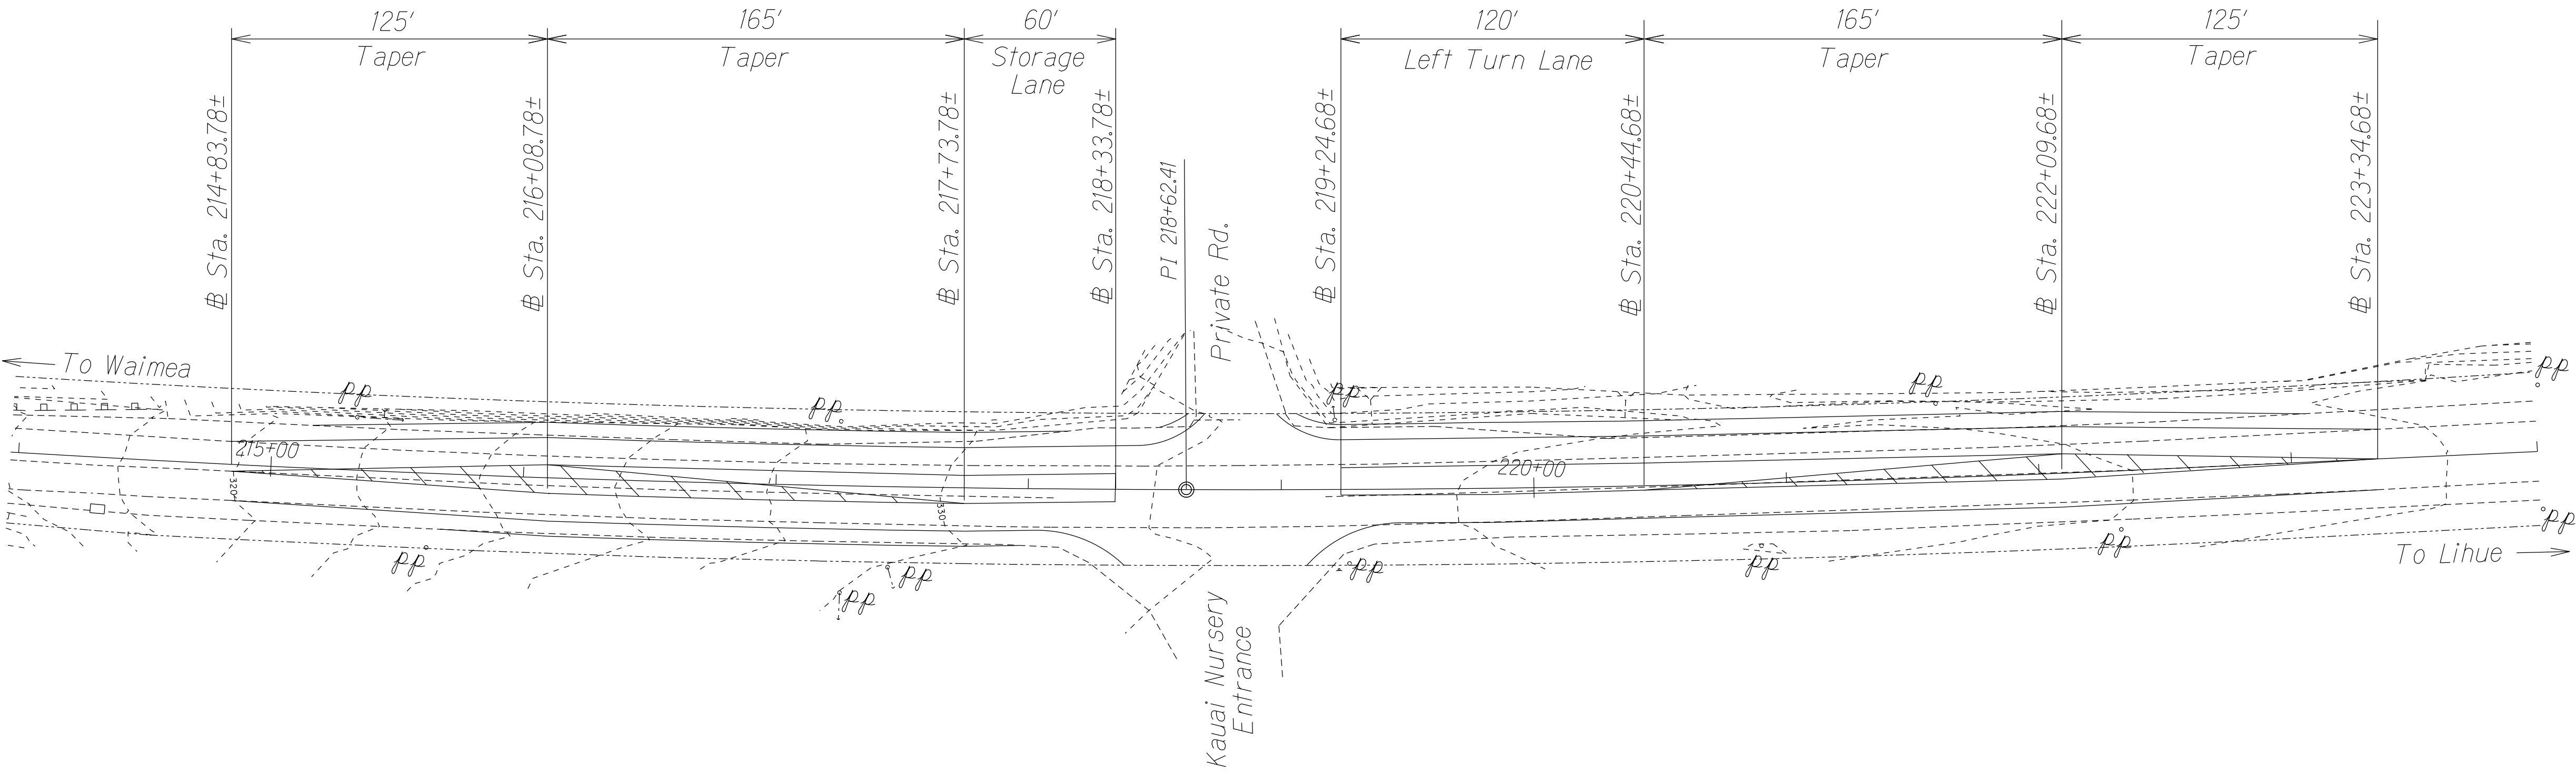

ORIGINAL PLAN	SURVEY PLOTTED BY	DATE
NOTE BOOK	DRAWN BY	
DESIGNED BY		
QUANTITIES BY		
CHECKED BY		



STATE OF HAWAII
DEPARTMENT OF TRANSPORTATION
HIGHWAYS DIVISION

GENERAL ROADWAY
IMPROVEMENTS LAYOUT

KAUMUALII HIGHWAY

Intersection Improvements at Kauai Nursery

Project No. 50D-01-20

Scale: 1" = 40' Date: March 2021

SHEET No. 1 OF 1 SHEETS