


FED. ROAD DIST. NO.	STATE	PROJ. NO.	FISCAL YEAR	SHEET NO.	TOTAL SHEETS
HAWAII	HAW.	50D-01-20	2022	10	18


BEGIN PROJECT
Project No. 50D-01-20
Sta. 214+83.78±

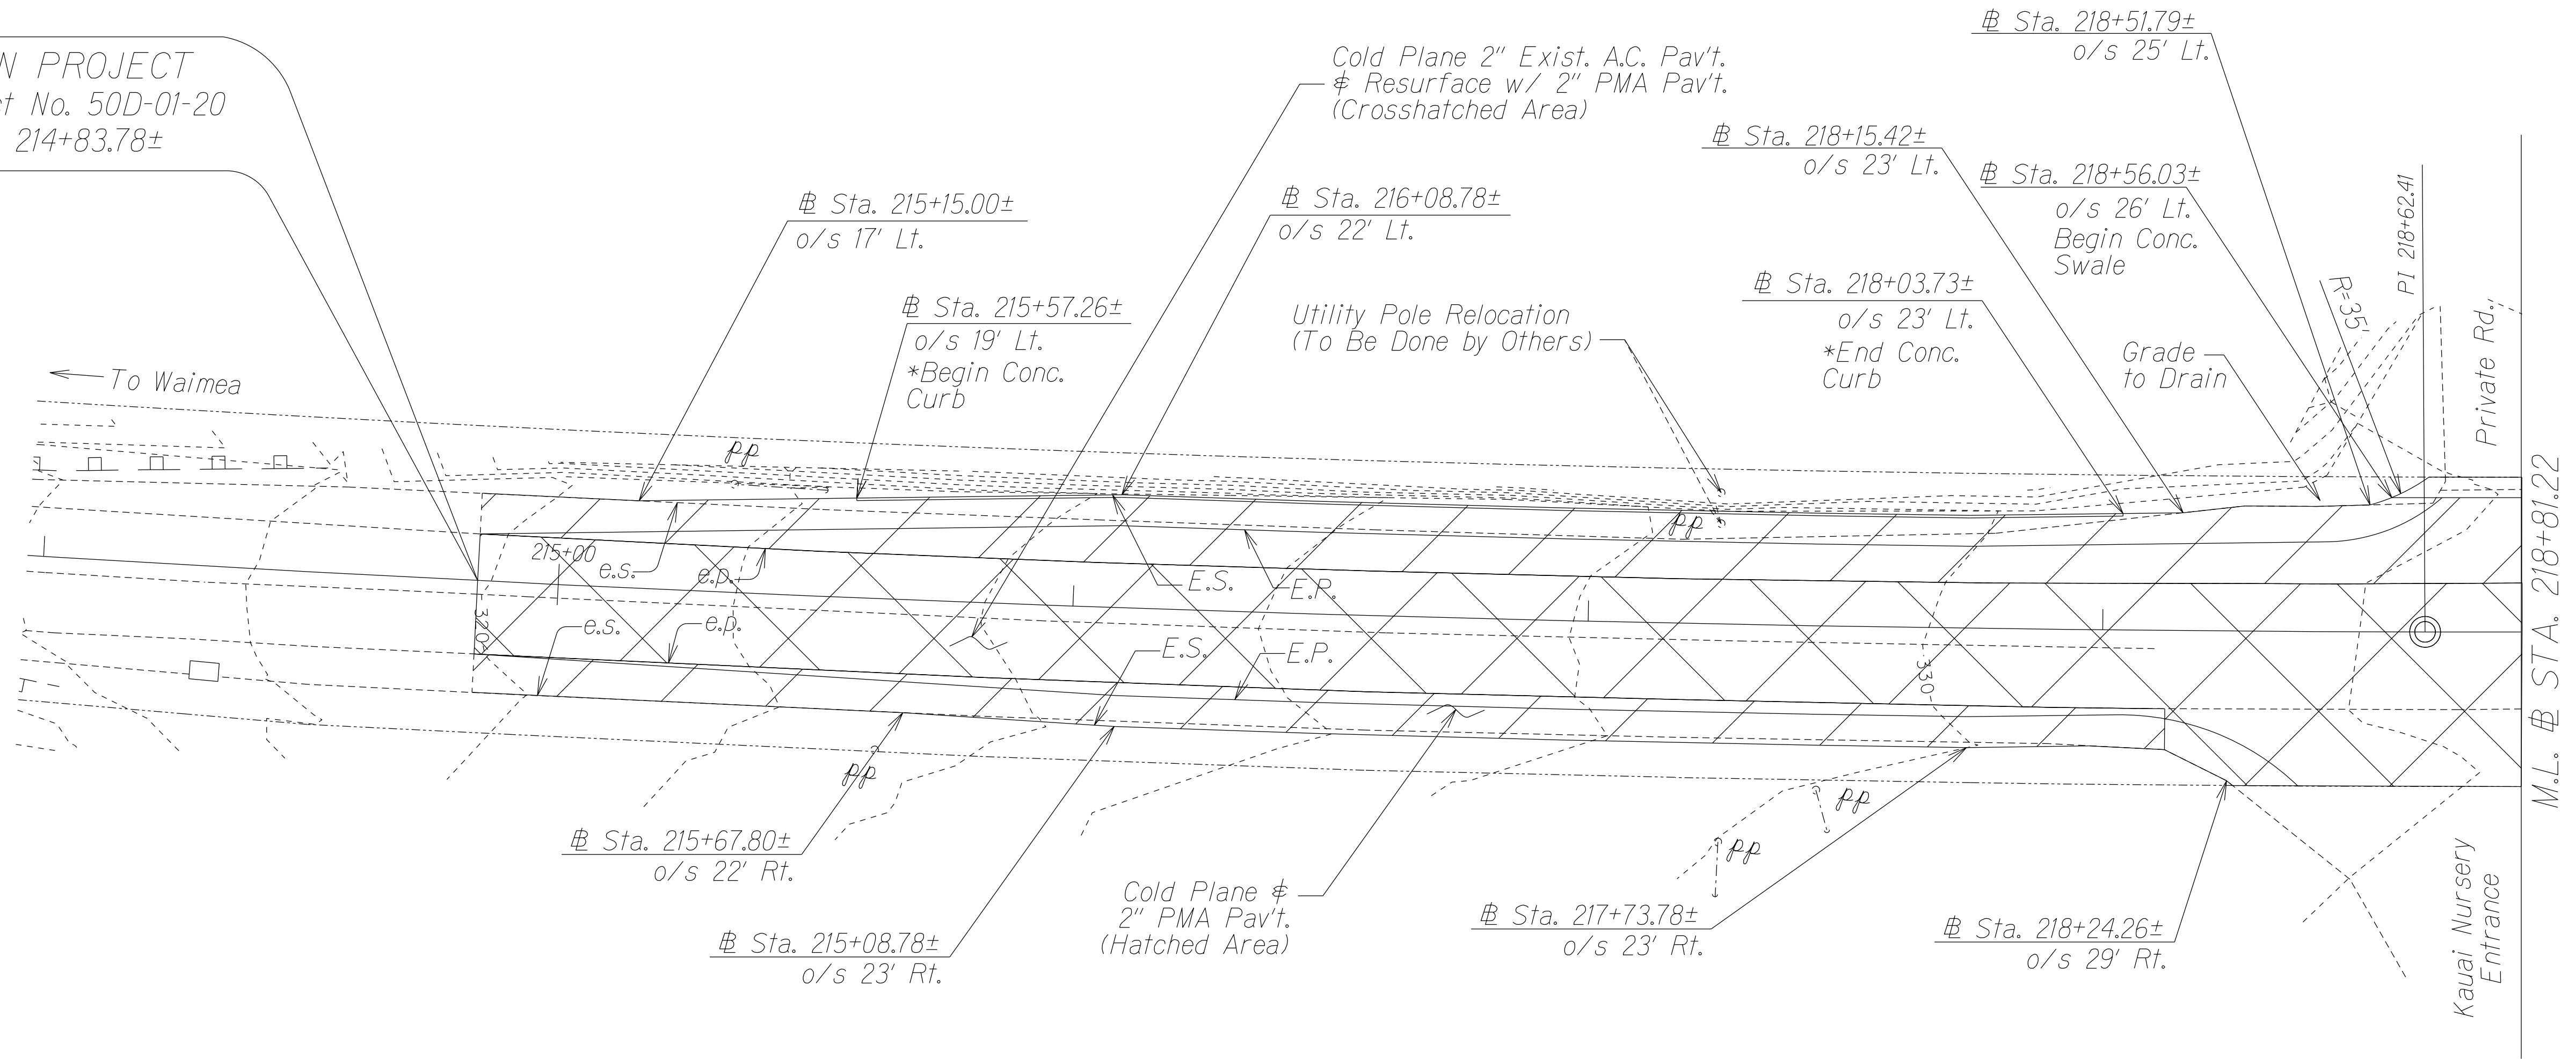

*NOTE
Concrete curb locations shall be confirmed
at the field.

ORIGINAL PLAN	SURVEY PLOTTED BY	DATE
NOTE BOOK	DRAWN BY	1
DESIGNED BY	DESIGNED BY	
QUANTITIES BY	QUANTITIES BY	
CHECKED BY	CHECKED BY	

[Signature]
CHIEF ENGINEER, KAUA'I ISLAND UTILITY COOP. Jan 14, 2022 DATE

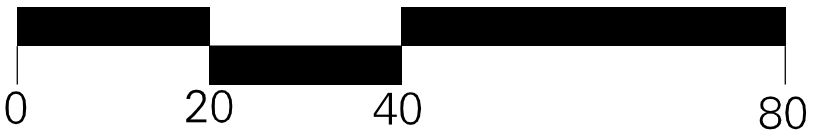

STATE OF HAWAII
DEPARTMENT OF TRANSPORTATION
HIGHWAYS DIVISION

ROADWAY PLAN

KAUMUALII HIGHWAY

Intersection Improvements at Kauai Nursery


Project No. 50D-01-20

Scale: 1" = 20' Date: August 2021


SHEET No. 1 OF 2 SHEETS

FED. ROAD DIST. NO.	STATE	PROJ. NO.	FISCAL YEAR	SHEET NO.	TOTAL SHEETS
HAWAII	HAW.	50D-01-20	2022	11	18

TRUE NORTH
SCALE : 1" = 40'

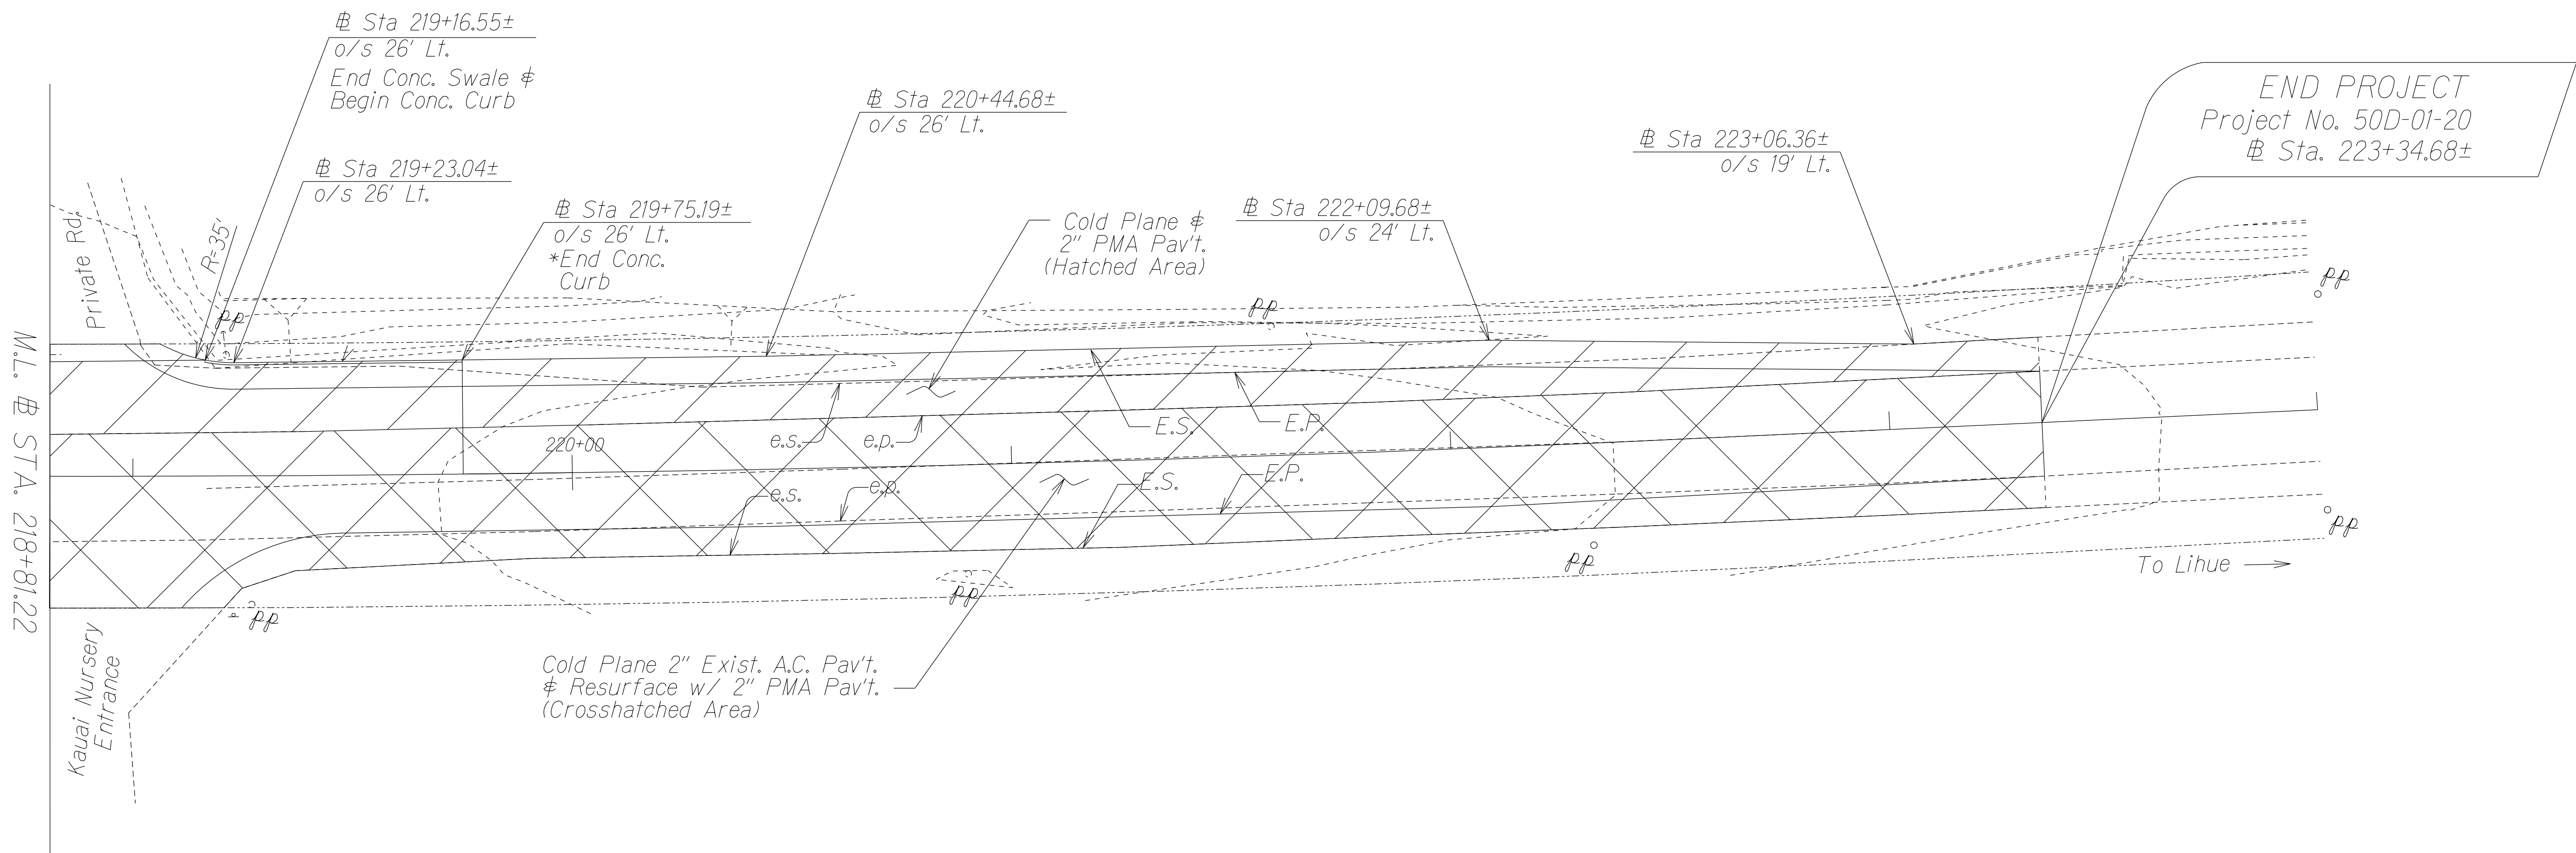

*NOTE
Concrete curb locations shall be confirmed
at the field.

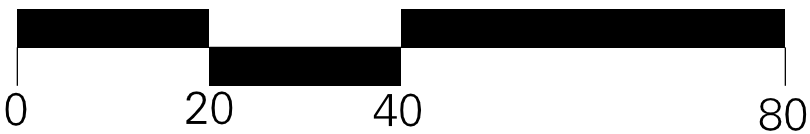

STATE OF HAWAII
DEPARTMENT OF TRANSPORTATION
HIGHWAYS DIVISION

ROADWAY PLAN

KAUMUALII HIGHWAY

Intersection Improvements at Kauai Nursery

Project No. 50D-01-20

Scale: 1" = 20' Date: August 2021

SHEET No. 2 OF 2 SHEETS

ORIGINAL PLAN	SURVEY PLOTTED BY	DATE
NOTE BOOK	DRAWN BY	11
DESIGNED BY	CHECKED BY	
QUANTITIES BY		
CHECKED BY		