
Cones or delineators shall be extended to a point where the opproaching traffic. Traffic control devices shall be installed such that the sign from the work area shall be placed first. The others shall progressively toward the work area. Regulatory and warning signs within the construction zone he traffic control plans shall be removed or covered. All s upon the completion of the work.
from the work area shall be placed first. The others shall progressively toward the work area. Regulatory and warning signs within the construction zone he traffic control plans shall be removed or covered. All s
he traffic control plans shall be removed or covered. All s
Flaggers and/or police officers shall be in sight of each o communication at all times.
Sign spacings (D), taper lengths (L), longitudintal buffer spa of cones or delineators shall be as shown in Table 1 below, on the Traffic Control Plans.
All traffic lanes shall be a minimum of 10 feet wide.
All construction warning signs shall be promptly removed or he message is not applicable or not in use.
he backs of all signs used for traffic control shall be app preclude the display of inapplicable sign messages (i.e., whe messages on both sides).
At the end of each days work or as soon as the work is control devices no longer needed to a same as a public traffic. Removal shall be in the reverse of assage of public traffic.
hen required by HDOT, the Contractor shall place additiona n the newspaper for any lane closures. The advertisement s ne (1) day before the lane closure and shall contain the fol
Map of the traffic change limits; Notice of starting and ending dates, times and duration; Map to show lane closure; Explanation of the lane Closure, "NOTICE TO MOTORIST
he Contractor shall be required to have any lane closures a
ver the radio two (2) days before starting date until the wo both advertisements in the newspaper and over the radio sh w the Contractor. The Contractor shall also notify the hospic ervices, Police Department and the Fire Department of the s
' implemented work zone traffic control shall comply with "H pecifications for Road and Bridge Construction 2005" and th iform Traffic Control Devices (MUTCD).

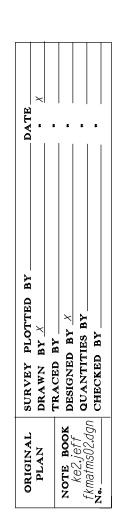

veways, bridges,

ey are visible to

gn or device farthest then be placed

that are in confict with signs shall be restored

other or in direct

pace (B), and spacings of , unless otherwise noted

covered whenever

opropriately covered to en the signs have

completed, the permittee permit free and safe order of installation.

al advertisements shall be made llowing information:

7:

T''

announced daily work is completed. hall be paid for pital, ambulatory a lane closures.

'Hawaii Standard the Manual on

