



FED. ROAD DIST. NO.	STATE	PROJ. NO.	FISCAL YEAR	SHEET NO.	TOTAL SHEETS
HAWAII	HAW.	51D-01-21, Ph. 1	2022	7	12

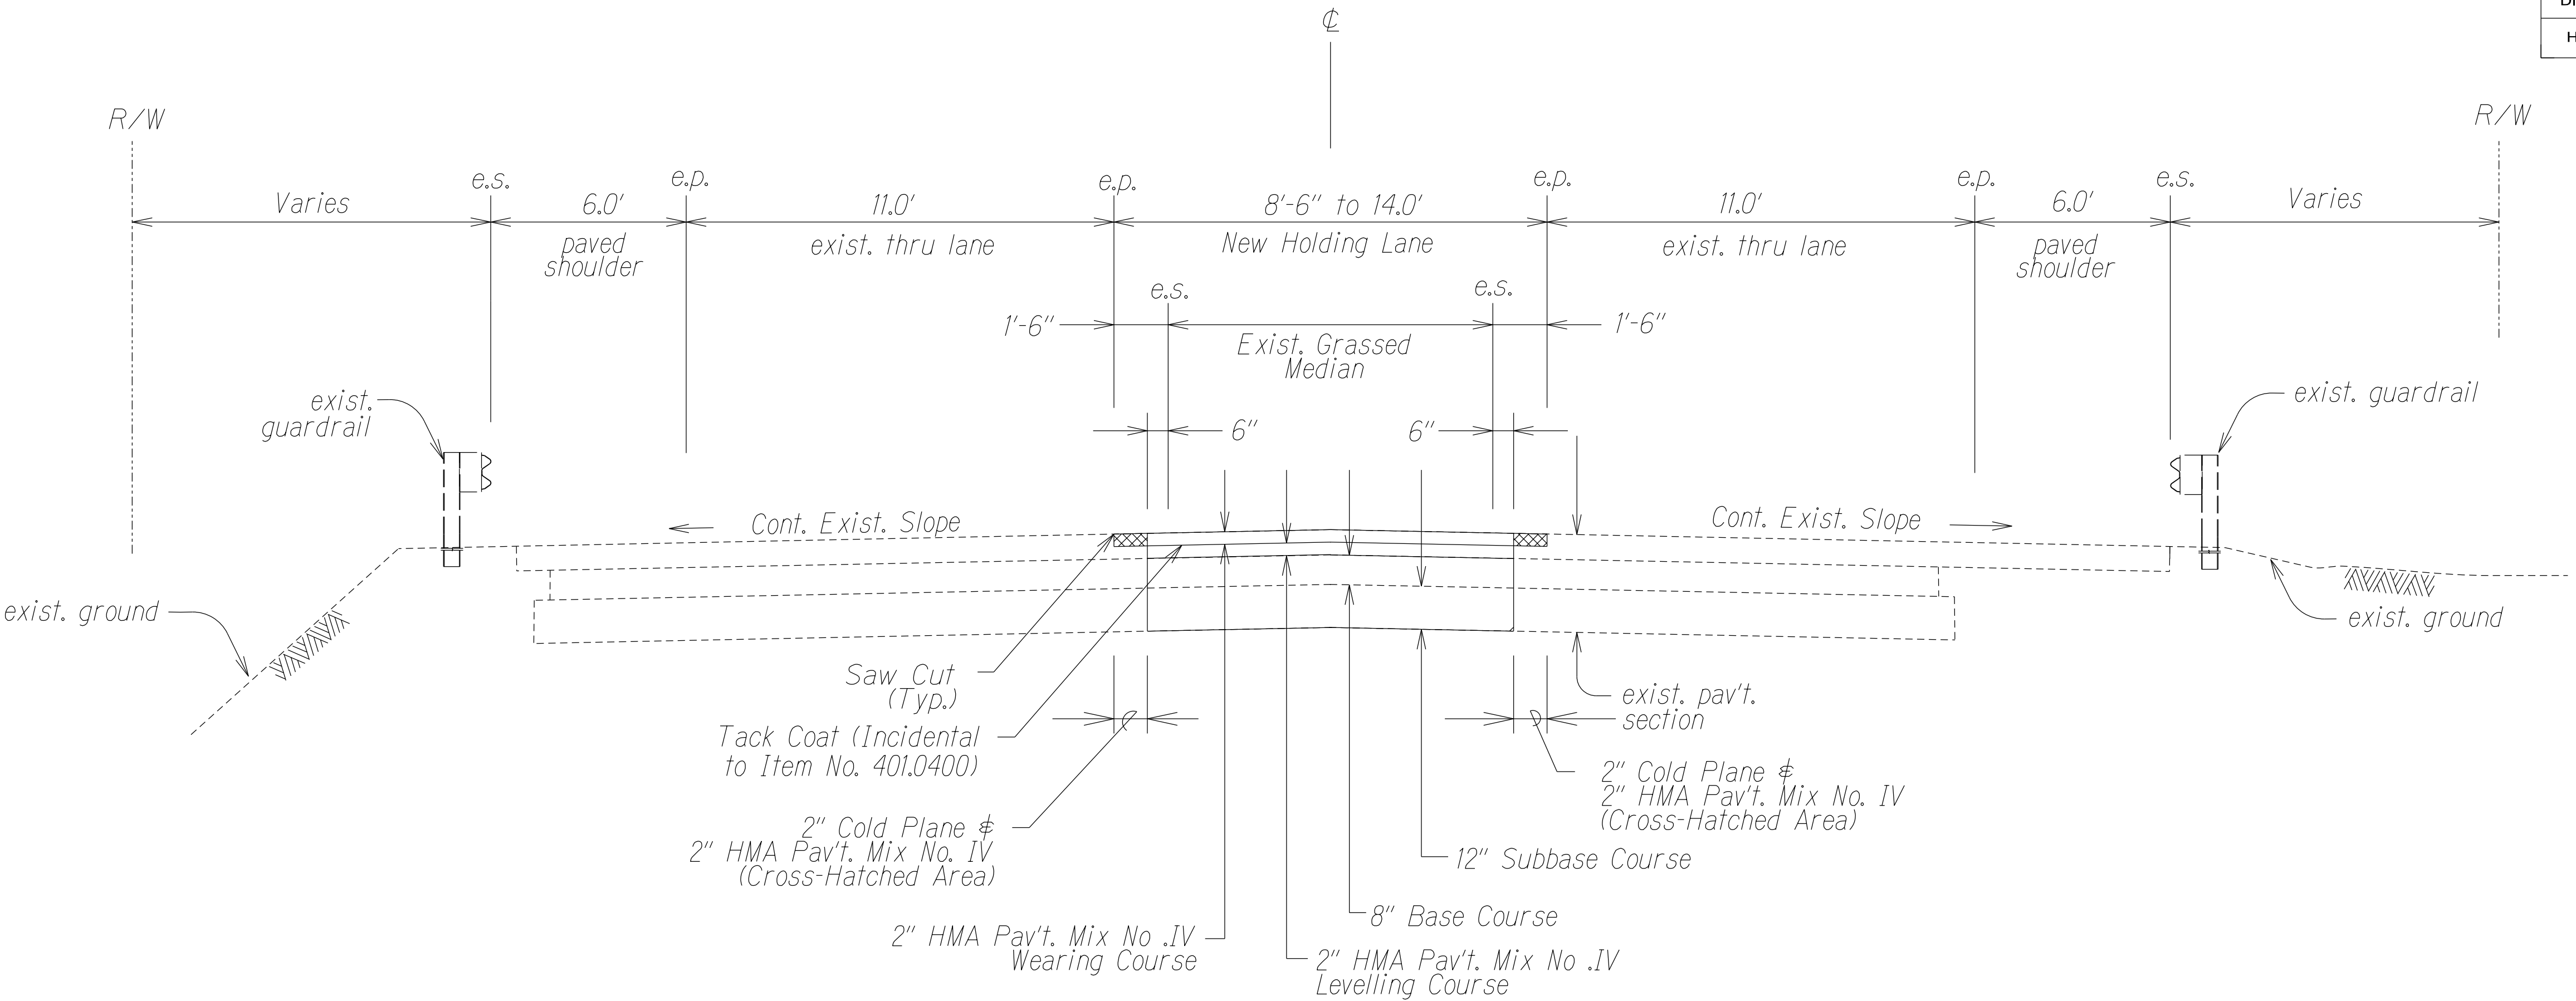

**CROSS SECTION**  
Not to Scale

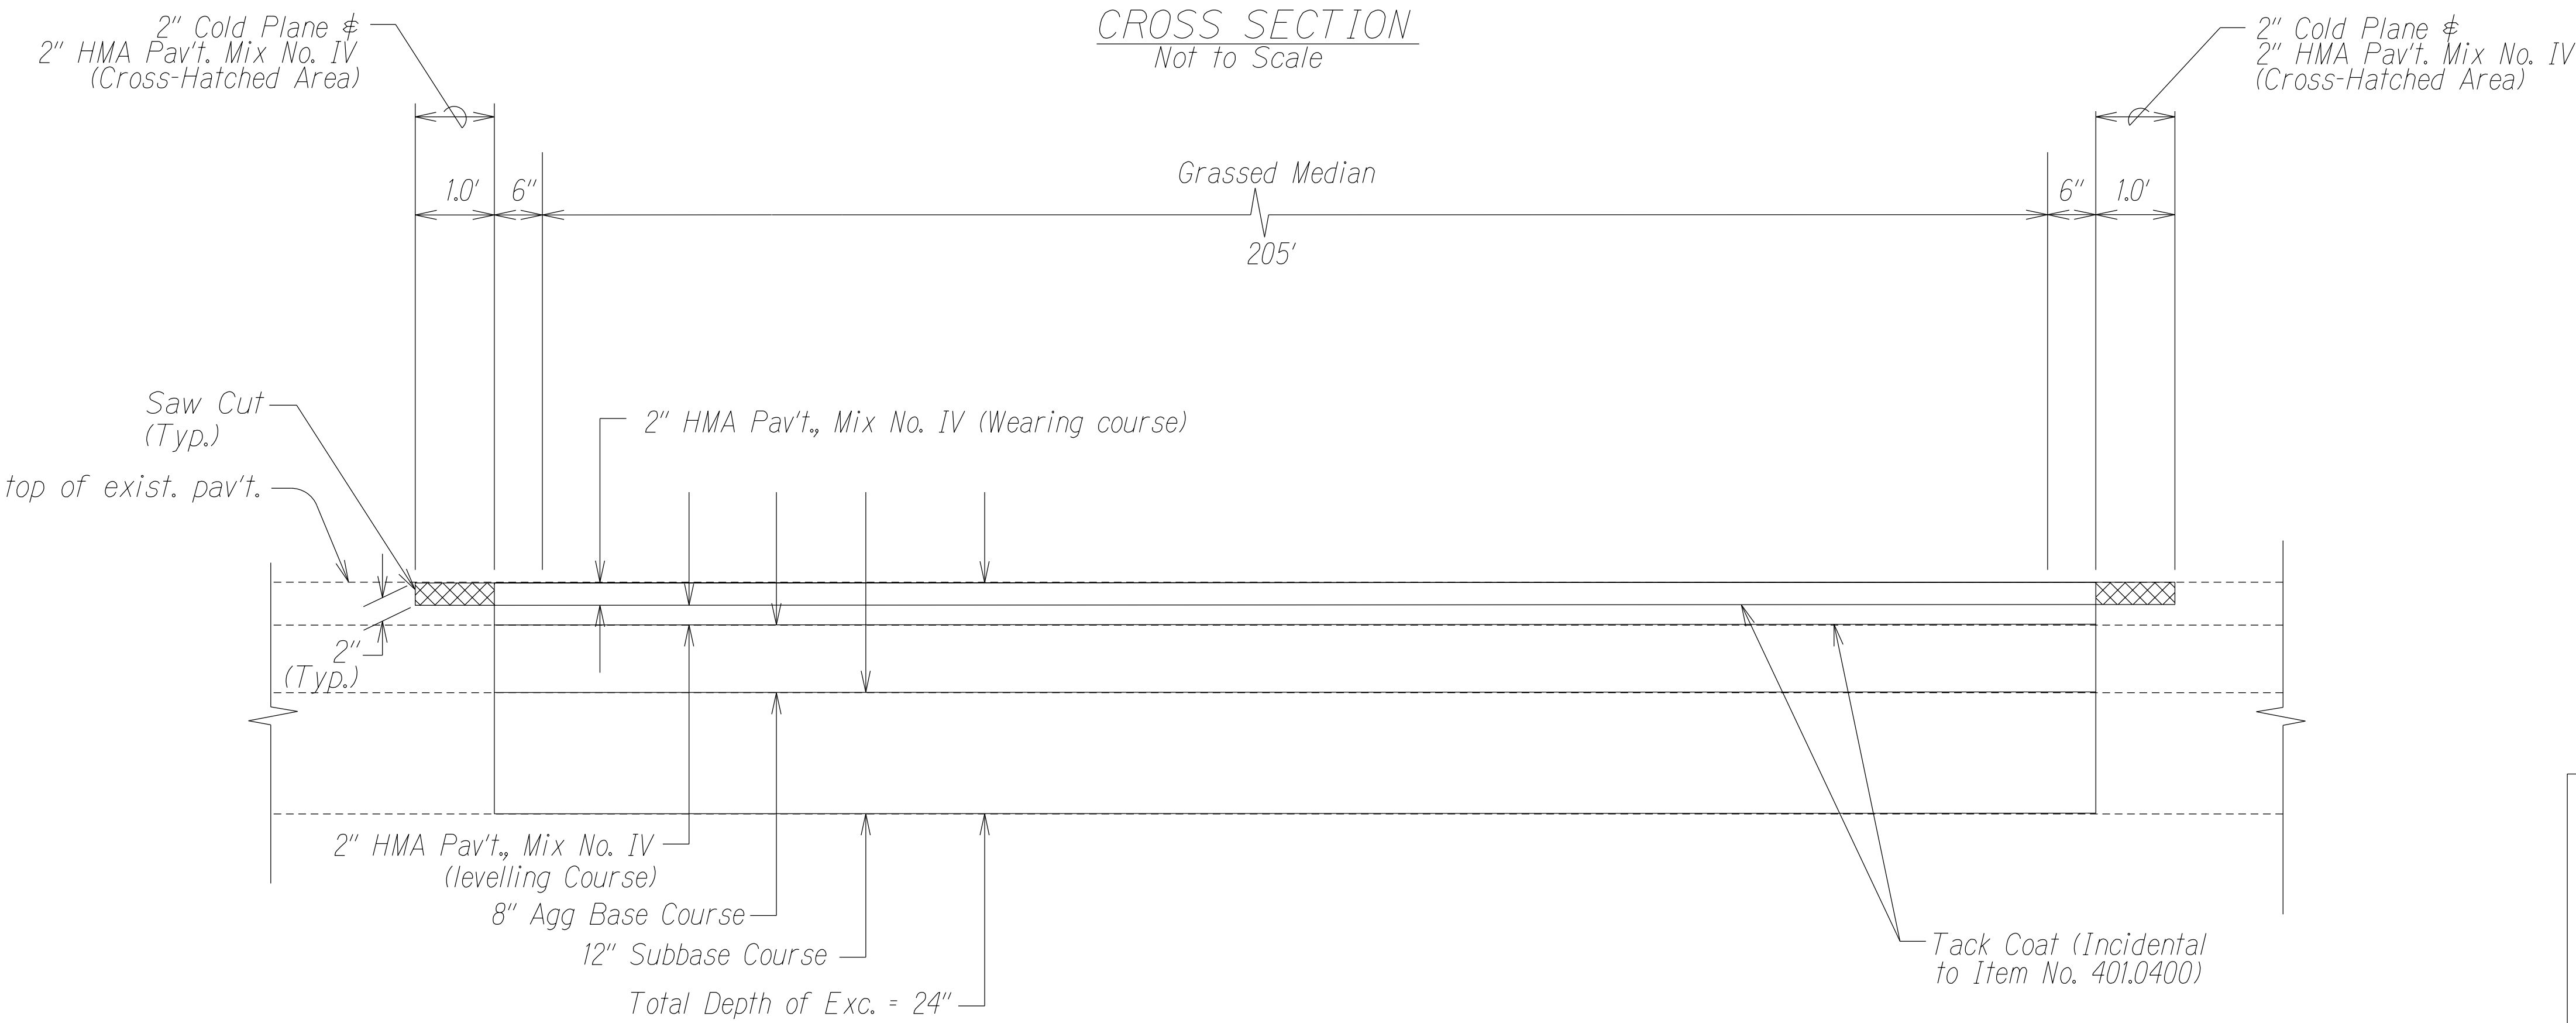

**LONGITUDINAL SECTION**  
Not to Scale

STATE OF HAWAII  
DEPARTMENT OF TRANSPORTATION  
HIGHWAYS DIVISION

**TYPICAL SECTIONS**  
KAUMUALII HIGHWAY INTERSECTION IMPROVEMENTS  
Vicinity of Maluhia Road  
Project No. 51D-01-21, Ph. 1

Not to Scale  
Date: August 2021

SHEET No. 1 OF 1 SHEETS

ORIGINAL PLAN	SURVEY PLOTTED BY	DATE
NOTE BOOK	DRAWN BY	1
QUANTITIES BY	DESIGNED BY	1
CHECKED BY	NOTED BY	1