
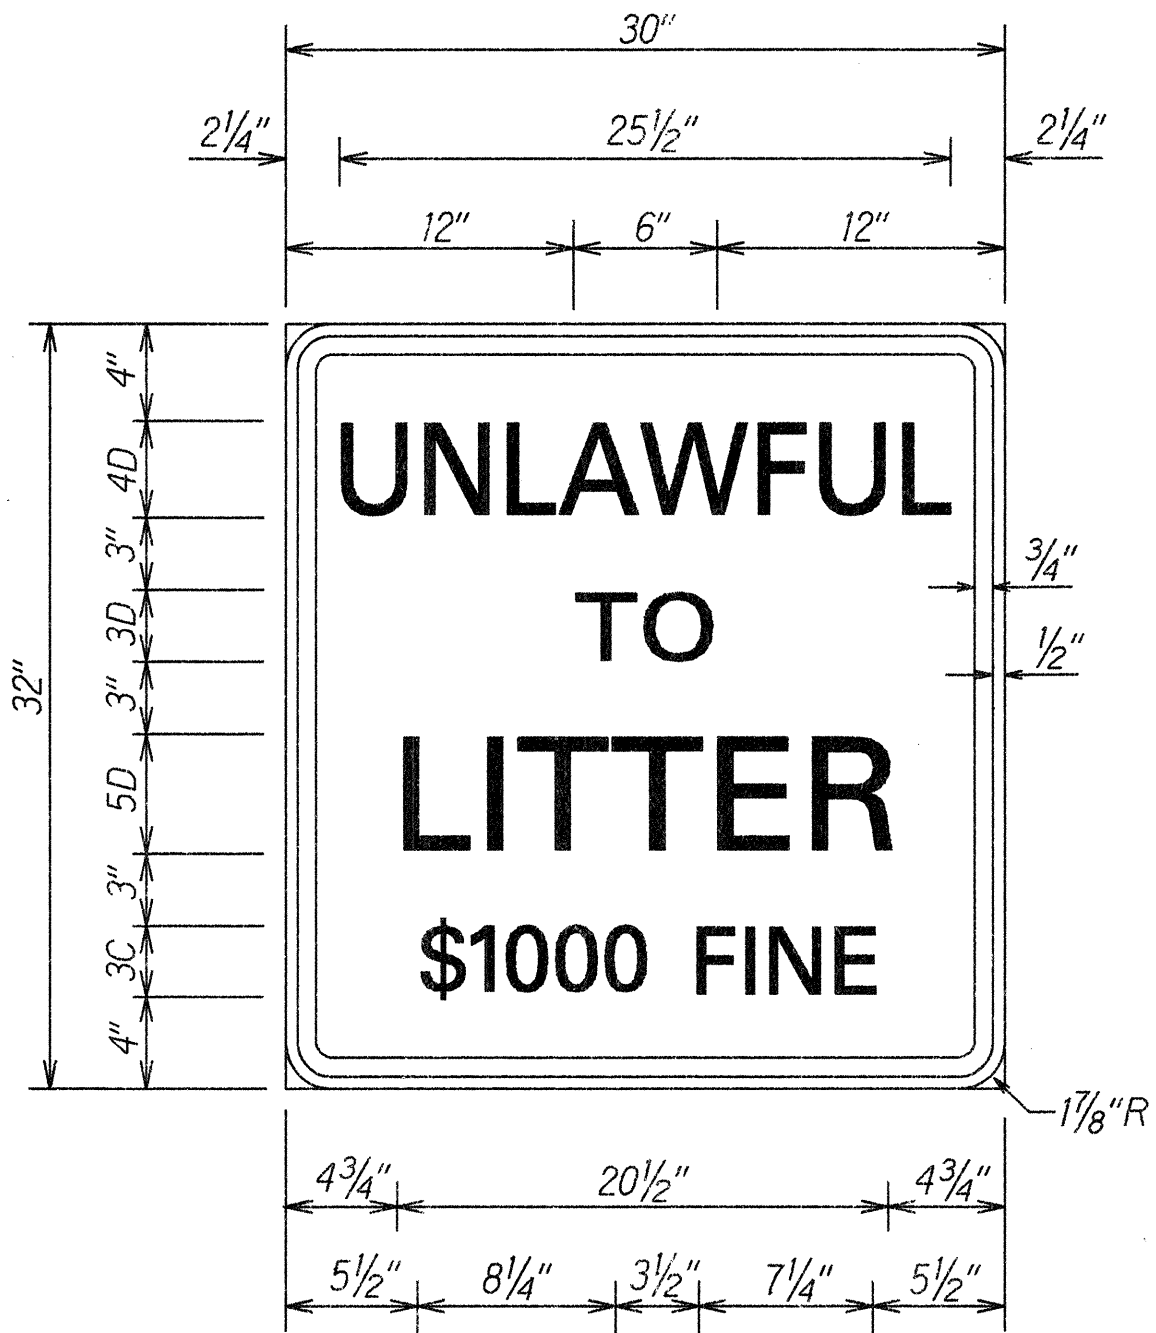


FED. ROAD DIST. NO.	STATE	FED. AID PROJ. NO.	FISCAL YEAR	SHEET NO.	TOTAL SHEETS
HAWAII	HAW.	STP-050-1(18)	1996	33	33

PAVEMENT MARKING SUMMARY		
DESCRIPTION		QUANTITY
PAVEMENT MARKERS		
TYPE A	—	EA.
TYPE C	1148	EA.
TYPE D	728	EA.
TYPE H	132	EA.
TYPE J	1624	EA.
* TAPE - TYPE I OR THERMOPLASTIC EXTRUSION		
4-INCH PAVEMENT STRIPE (WHITE)	—	L.F.
4-INCH PAVEMENT STRIPE (YELLOW)	4910	L.F.
8-INCH PAVEMENT STRIPE (WHITE)	—	L.F.
12-INCH PAVEMENT STRIPE (WHITE)	—	L.F.
12-INCH PAVEMENT STRIPE (YELLOW)	—	L.F.
DOUBLE 4-INCH PAVEMENT STRIPE (YELLOW)	6516	L.F.
PARKING STALLS	—	L.F.
** TAPE - TYPE II OR THERMOPLASTIC EXTRUSION		
4-INCH PAVEMENT STRIPE (WHITE)	37,938	L.F.
4-INCH PAVEMENT STRIPE (YELLOW)	—	L.F.
8-INCH PAVEMENT STRIPE (WHITE)	7640	L.F.
12-INCH PAVEMENT STRIPE (WHITE)	—	L.F.
12-INCH PAVEMENT STRIPE (YELLOW)	—	L.F.
DOUBLE 4-INCH PAVEMENT STRIPE (YELLOW)	—	L.F.
*** TAPE - TYPE III OR THERMOPLASTIC EXTRUSION		
4-INCH PAVEMENT STRIPE (WHITE)	140	L.F.
4-INCH PAVEMENT STRIPE (YELLOW)	—	L.F.
8-INCH PAVEMENT STRIPE (WHITE)	—	L.F.
12-INCH PAVEMENT STRIPE (WHITE)	92	L.F.
CROSSWALK MARKINGS	2 LANES	
PAVEMENT ARROW	—	EA.
PAVEMENT WORD	—	EA.

Notes:

- * Tape, Type I or Thermoplastic Extrusion (No passing zones, channelizing lines, solid lines or pavement arrows)
- ** Tape, Type II or Thermoplastic Extrusion (Transverse median markings, transverse shoulder markings, channelizing islands, or edge striping
- *** Tape, Type III, or Thermoplastic Extrusion (Guide lines, stop lines, extension of edge lines, or crosswalk markings)

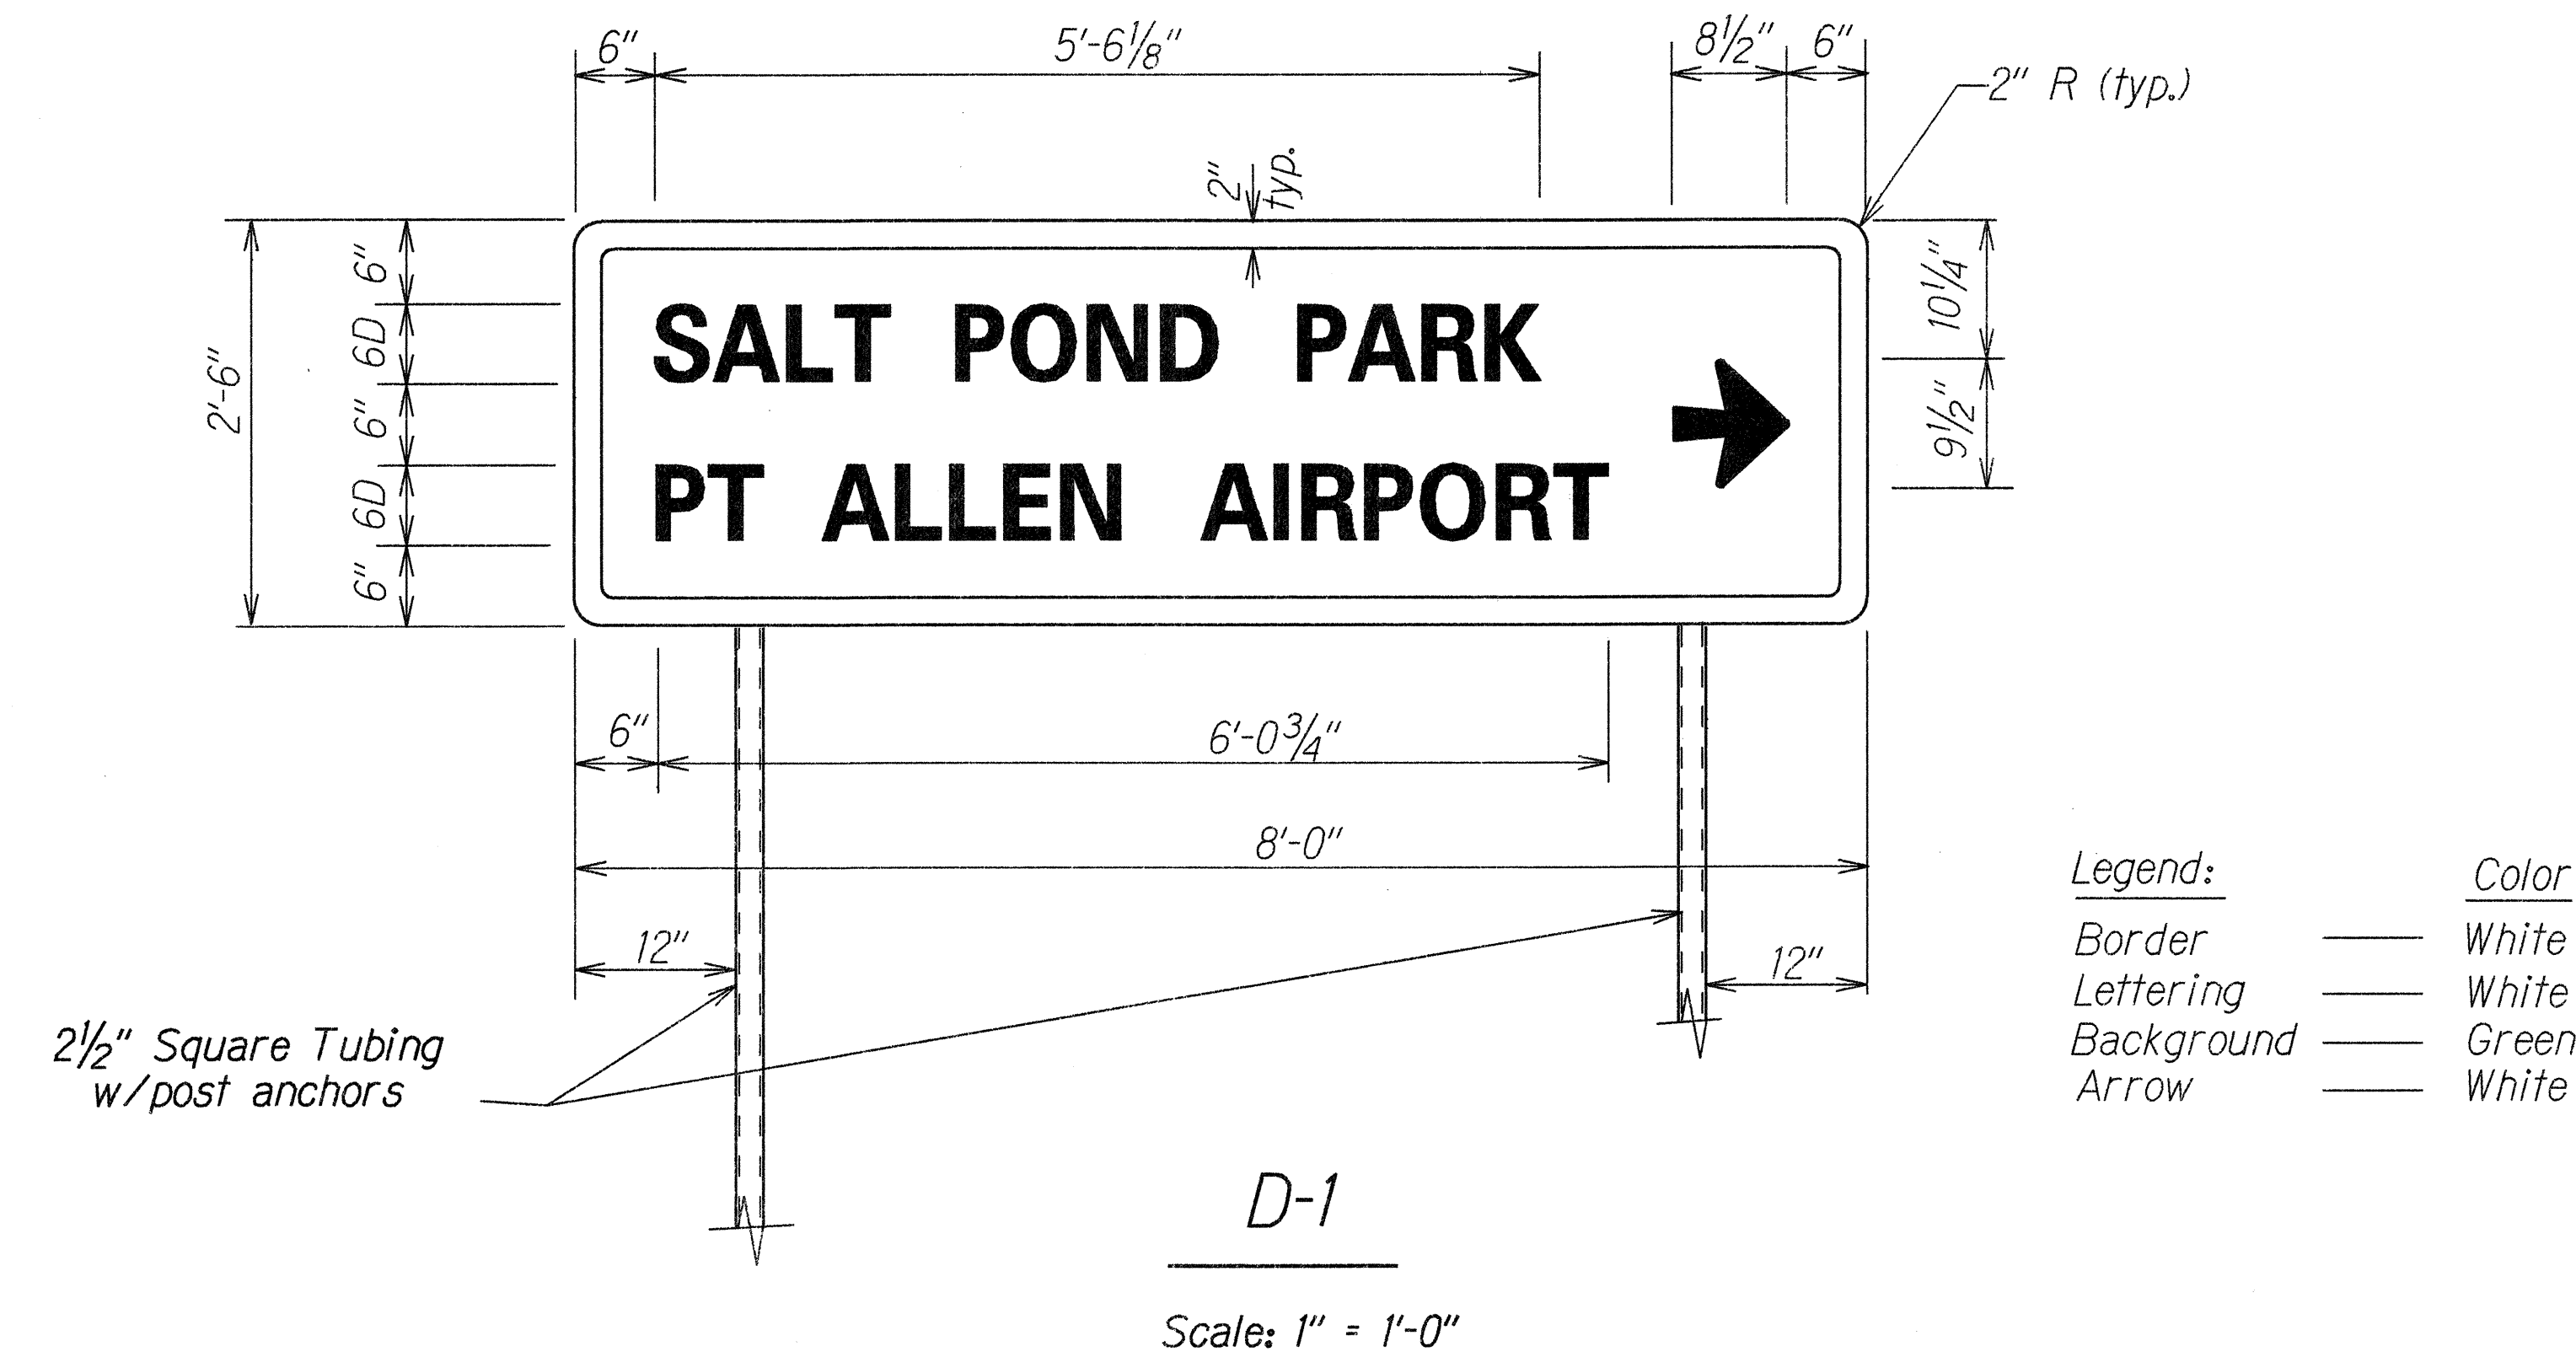

- Legend: Color
- Border — Black
 - Lettering — Black
 - Background — White

STATE OF HAWAII
DEPARTMENT OF TRANSPORTATION
HIGHWAYS DIVISION
**PAVEMENT MARKING
\$ STRIPING SUMMARY**
KAUMUALII HIGHWAY RESURFACING
Mahaikona Bridge to Lele Road
Federal Aid Project No. STP-050-1(18)
Scale: As Shown Date: Aug., 1995
SHEET No. 1 OF 1 SHEETS