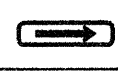


TRAFFIC SIGN SUMMARY					
SIGN NO.	MESSAGE	QUANTITY			
		10 SQ. FT. OR LESS		GREATER THAN 10 SQ. FT.	
		W/POST	W/O POST	W/POSTS	W/O POSTS
R1-1	STOP	10			
R2-1(35)	SPEED LIMIT 35			5	
R2-1(45)	SPEED LIMIT 45			5	
R2-1(50)	SPEED LIMIT 50			5	
R2-5b(35)	REDUCED SPEED 35			5	
R2-5b(45)	REDUCED SPEED 45			5	
R4-1	DO NOT PASS	2			
R15-1		1			
R16-1		2			
W11-2		2			
W11A-2		4			
W12-2					
TOTAL		23		25	

REFLECTOR MARKER SUMMARY						
TYPE	QUANTITY					
	W/O POST		W/FLEXIBLE POST		W/STEEL POST	
	YELLOW	WHITE	YELLOW	WHITE	YELLOW	WHITE
RM-2	—	—	—	—	—	87
RM-3	54	—	—	—	26	—
RM-4	—	—	—	—	10	—
*OM, Type II	160	—	—	—	33	—

* Install Object Marker (OM-II) w/o steel post on all power poles & telephone poles that are located within 30 feet of the edge of paved shoulder.
Install Object Marker (OM-II) w/steel post at terminal end of guardrails.

ROUTE MARKER SUMMARY						
SIGN ASSEMBLY	SIGN NO. AND MESSAGE		TYPE A ASSEMBLY		TYPE B ASSEMBLY	
			W/POST	W/O POST	W/POST	W/O POST
SRM-1	M2-1		1	—	—	—
	M1-6(543)					
SRM-2	M1-6(543)		1	—	—	—
	M6-1					
	Total		2	0	0	0

DESTINATION SIGN SUMMARY					
SIGN NO.	MESSAGE	SIZE	OVERLAY AREA (SQ. FT.)	NEW PANEL AREA (SQ. FT.)	
				W/O POSTS	W/POSTS
D-1	SALT POND PARK PT ALLEN AIRPORT 	2.5' X 8.0'		—	20
TOTAL				—	20

CONSTRUCTION SIGN SUMMARY			
SIGN NO.	MESSAGE	W/POSTS	W/O POST
CW20-1d	ROAD CONSTRUCTION AHEAD	2	—
CG20-2	END CONSTRUCTION	2	—
TOTAL		4	0

MILEPOST MARKER SUMMARY			
SIGN NO. AND MESSAGE		QUANTITY	
		W/POST	W/O POST
D10-2	18	1	—
D10-7	50		
D10-2	19	1	—
D10-7	50		
D10-2	20	1	—
D10-7	50		
D10-2	21	1	—
D10-7	50		
TOTAL		4	0

Note:
All Mile Post Markers Shall be installed Bi-Directionally

STATE OF HAWAII
DEPARTMENT OF TRANSPORTATION
HIGHWAYS DIVISION
TRAFFIC SIGN SUMMARY
KAUMUALII HIGHWAY RESURFACING
Mahaikona Bridge to Lele Road
Federal Aid Project No. STP-050-1(18)

Date: Aug., 1995

ORIGINAL PLAN
DATE
DRAWN BY
CHECKED BY
NOTED BY
QUANTITIES BY
CHECKED BY