


FED. ROAD DIST. NO.	STATE	FED. AID PROJ. NO.	FISCAL YEAR	SHEET NO.	TOTAL SHEETS
HAWAII	HAW.	STP-0700(35)	1996	28	39

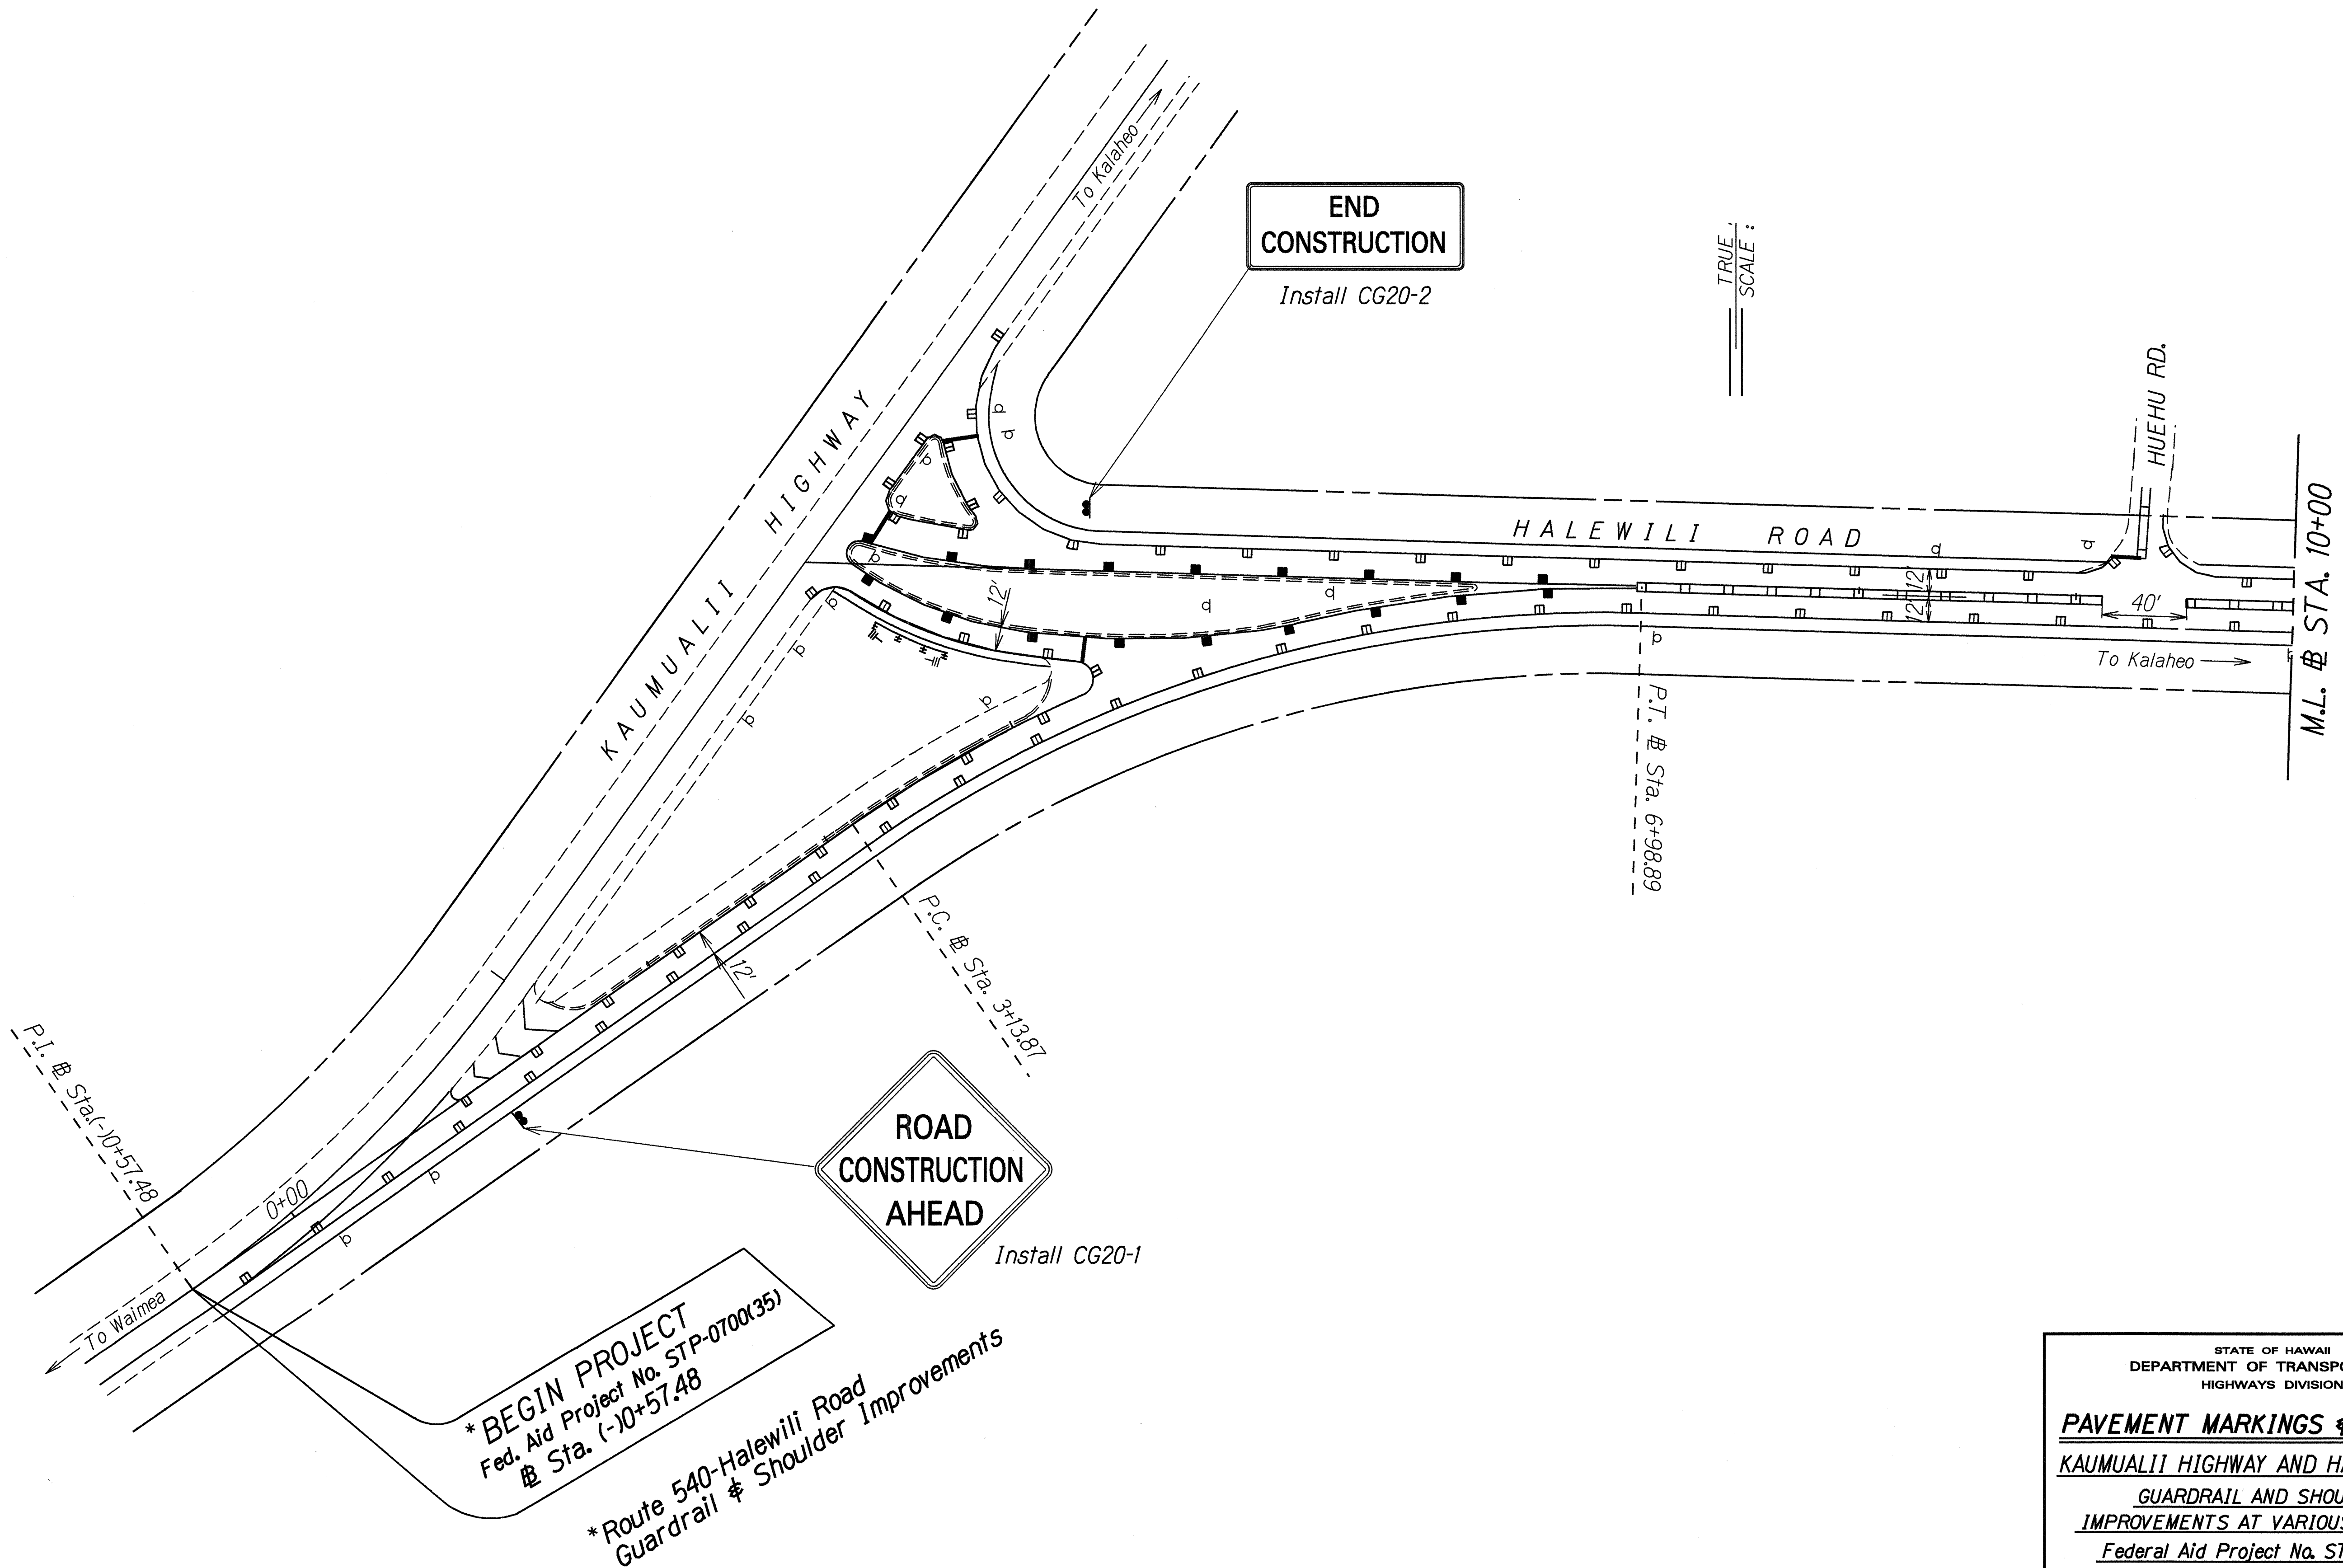


ORIGINAL PLAN	SURVEY PLOTTED BY	DATE
NOTE BOOK	DRAWN BY	10/17/95
DESIGNED BY	CHECKED BY	
QUANTITIES BY		
CHECKED BY		

STATE OF HAWAII
DEPARTMENT OF TRANSPORTATION
HIGHWAYS DIVISION

PAVEMENT MARKINGS & STRIPING
KAUMUALII HIGHWAY AND HALEWILI ROAD
GUARDRAIL AND SHOULDER
IMPROVEMENTS AT VARIOUS LOCATIONS
Federal Aid Project No. STP-0700(35)
Scale: 1"=40' Date: May, 1995

SHEET No. 1 OF 11 SHEETS

FED. ROAD DIST. NO.	STATE	FED. AID PROJ. NO.	FISCAL YEAR	SHEET NO.	TOTAL SHEETS
HAWAII	HAW.	STP-0700(35)	1996	29	39

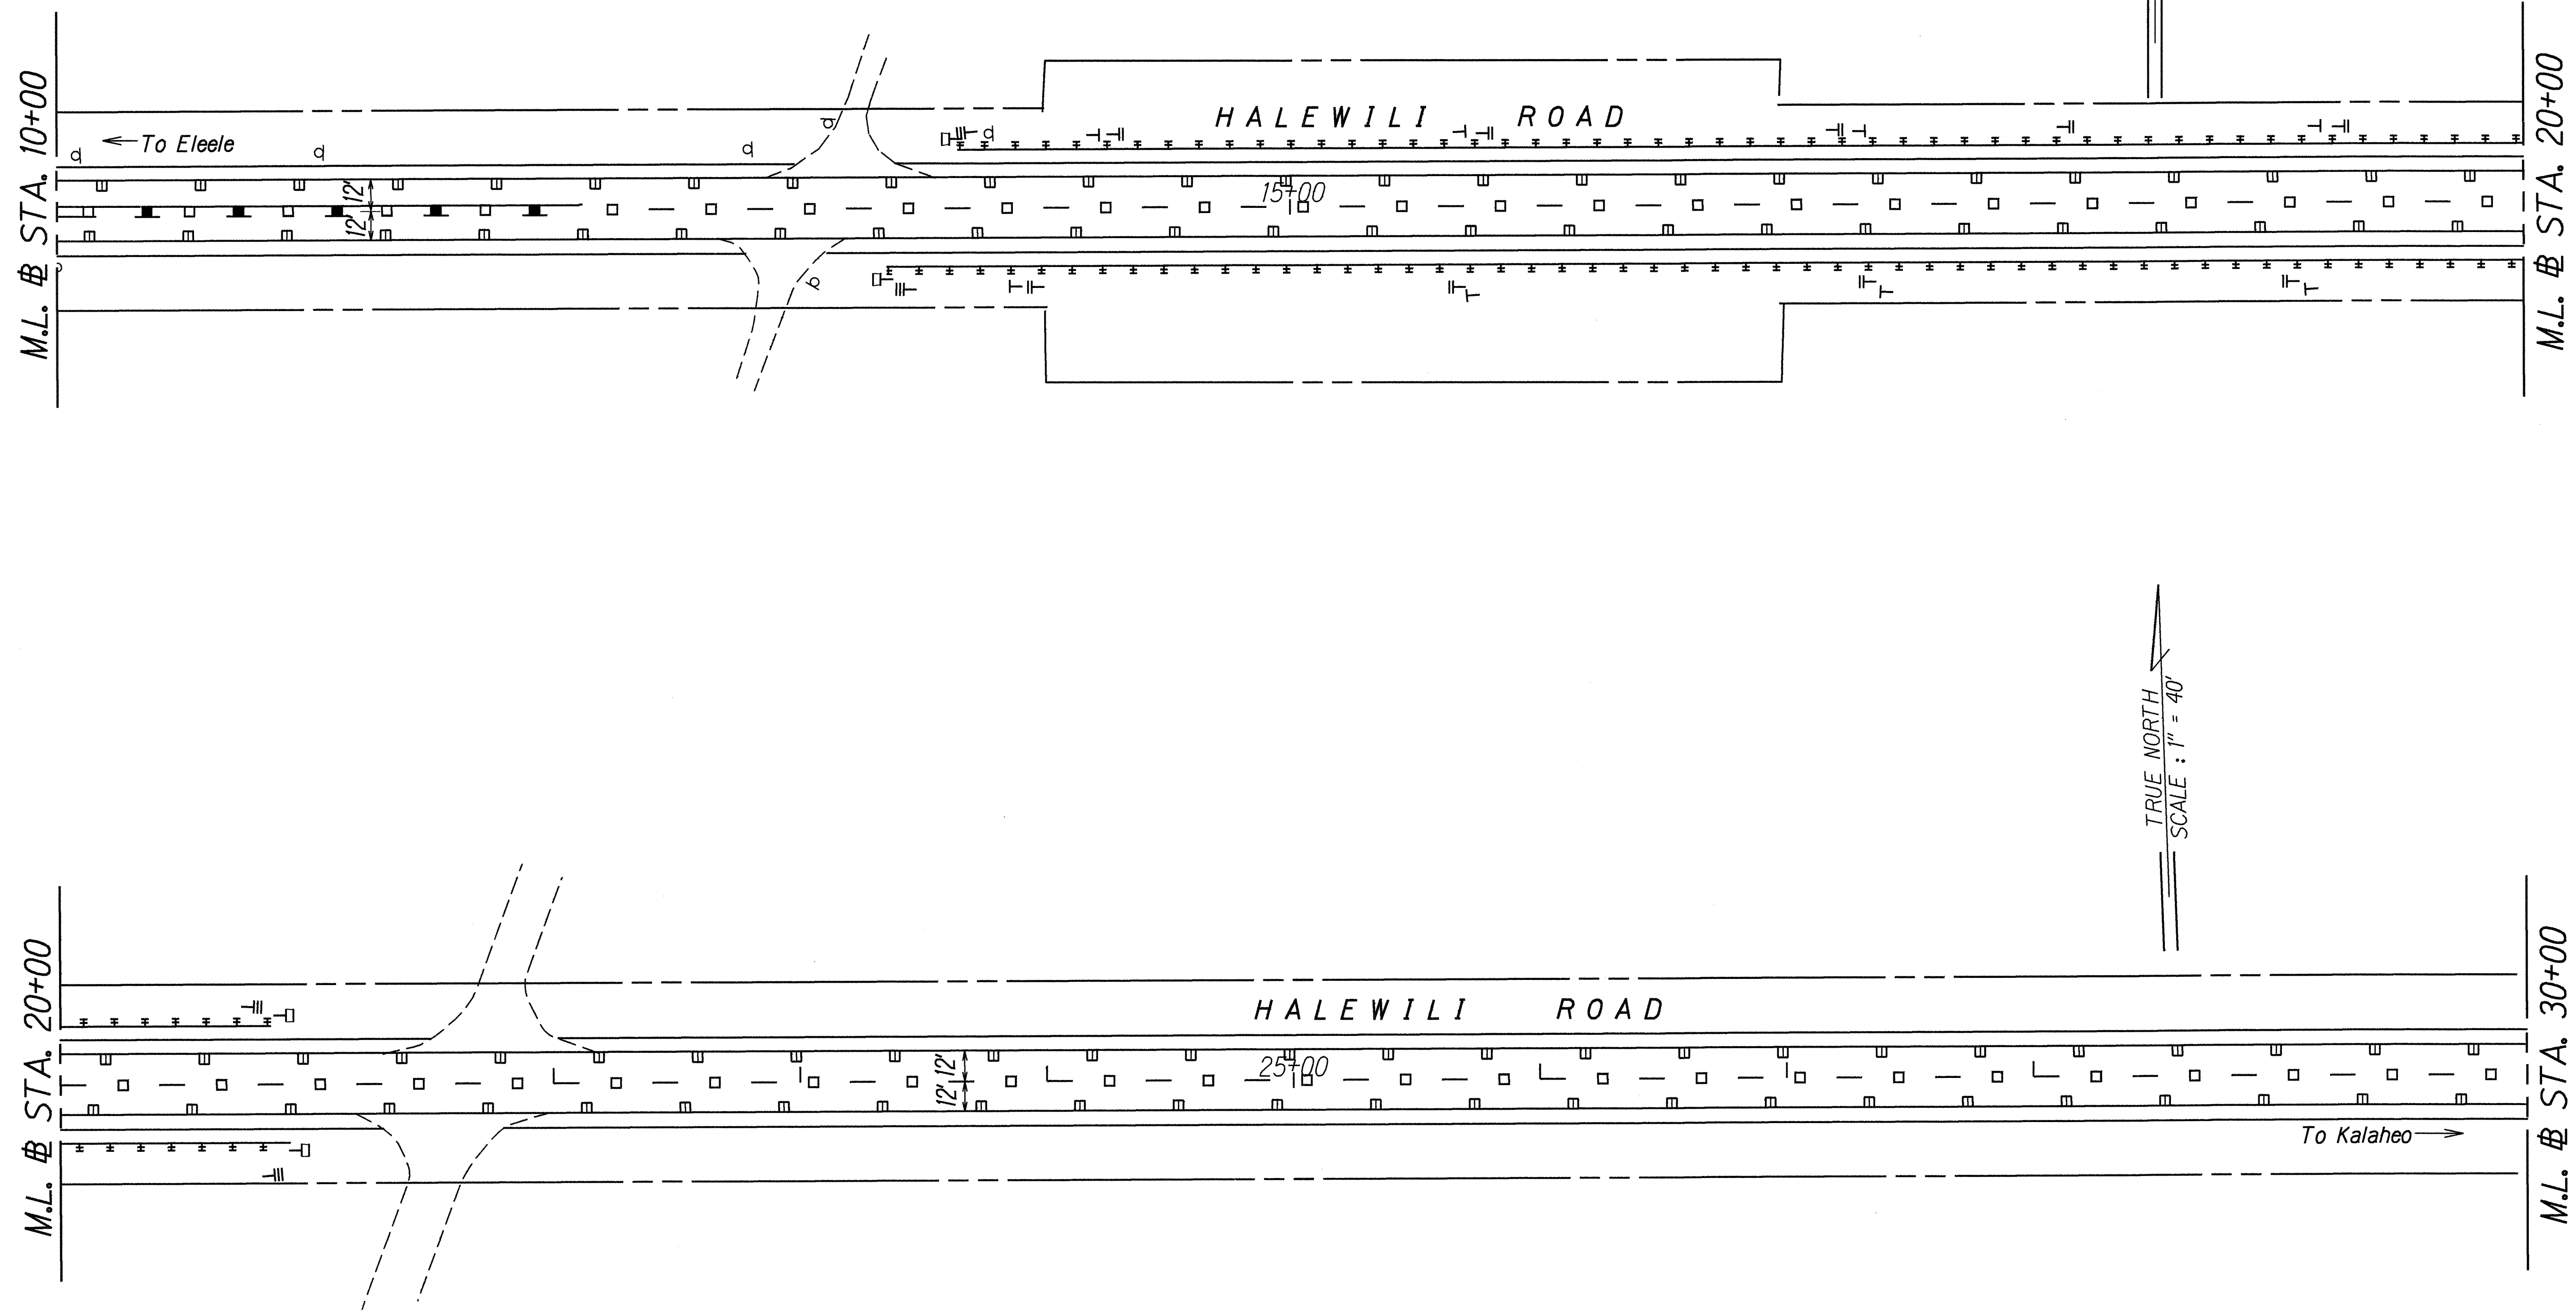

ORIGINAL PLAN	SURVEY PLOTTED BY	DATE
PLAN	DRAWN BY	06/17/95
NOTE BOOK	TRACED BY	
ke/s/steve	CHECKED BY	
06/17/95		


STATE OF HAWAII
DEPARTMENT OF TRANSPORTATION
HIGHWAYS DIVISION

PAVEMENT MARKINGS & STRIPING
KAUMUALII HIGHWAY AND HALEWILI ROAD
GUARDRAIL AND SHOULDER
IMPROVEMENTS AT VARIOUS LOCATIONS
Federal Aid Project No. STP-0700(35)

Scale: 1"=40' Date: May, 1995

SHEET No. 2 OF 11 SHEETS

FED. ROAD DIST. NO.	STATE	FED. AID PROJ. NO.	FISCAL YEAR	SHEET NO.	TOTAL SHEETS
HAWAII	HAW.	STP-0700(35)	1996	30	39

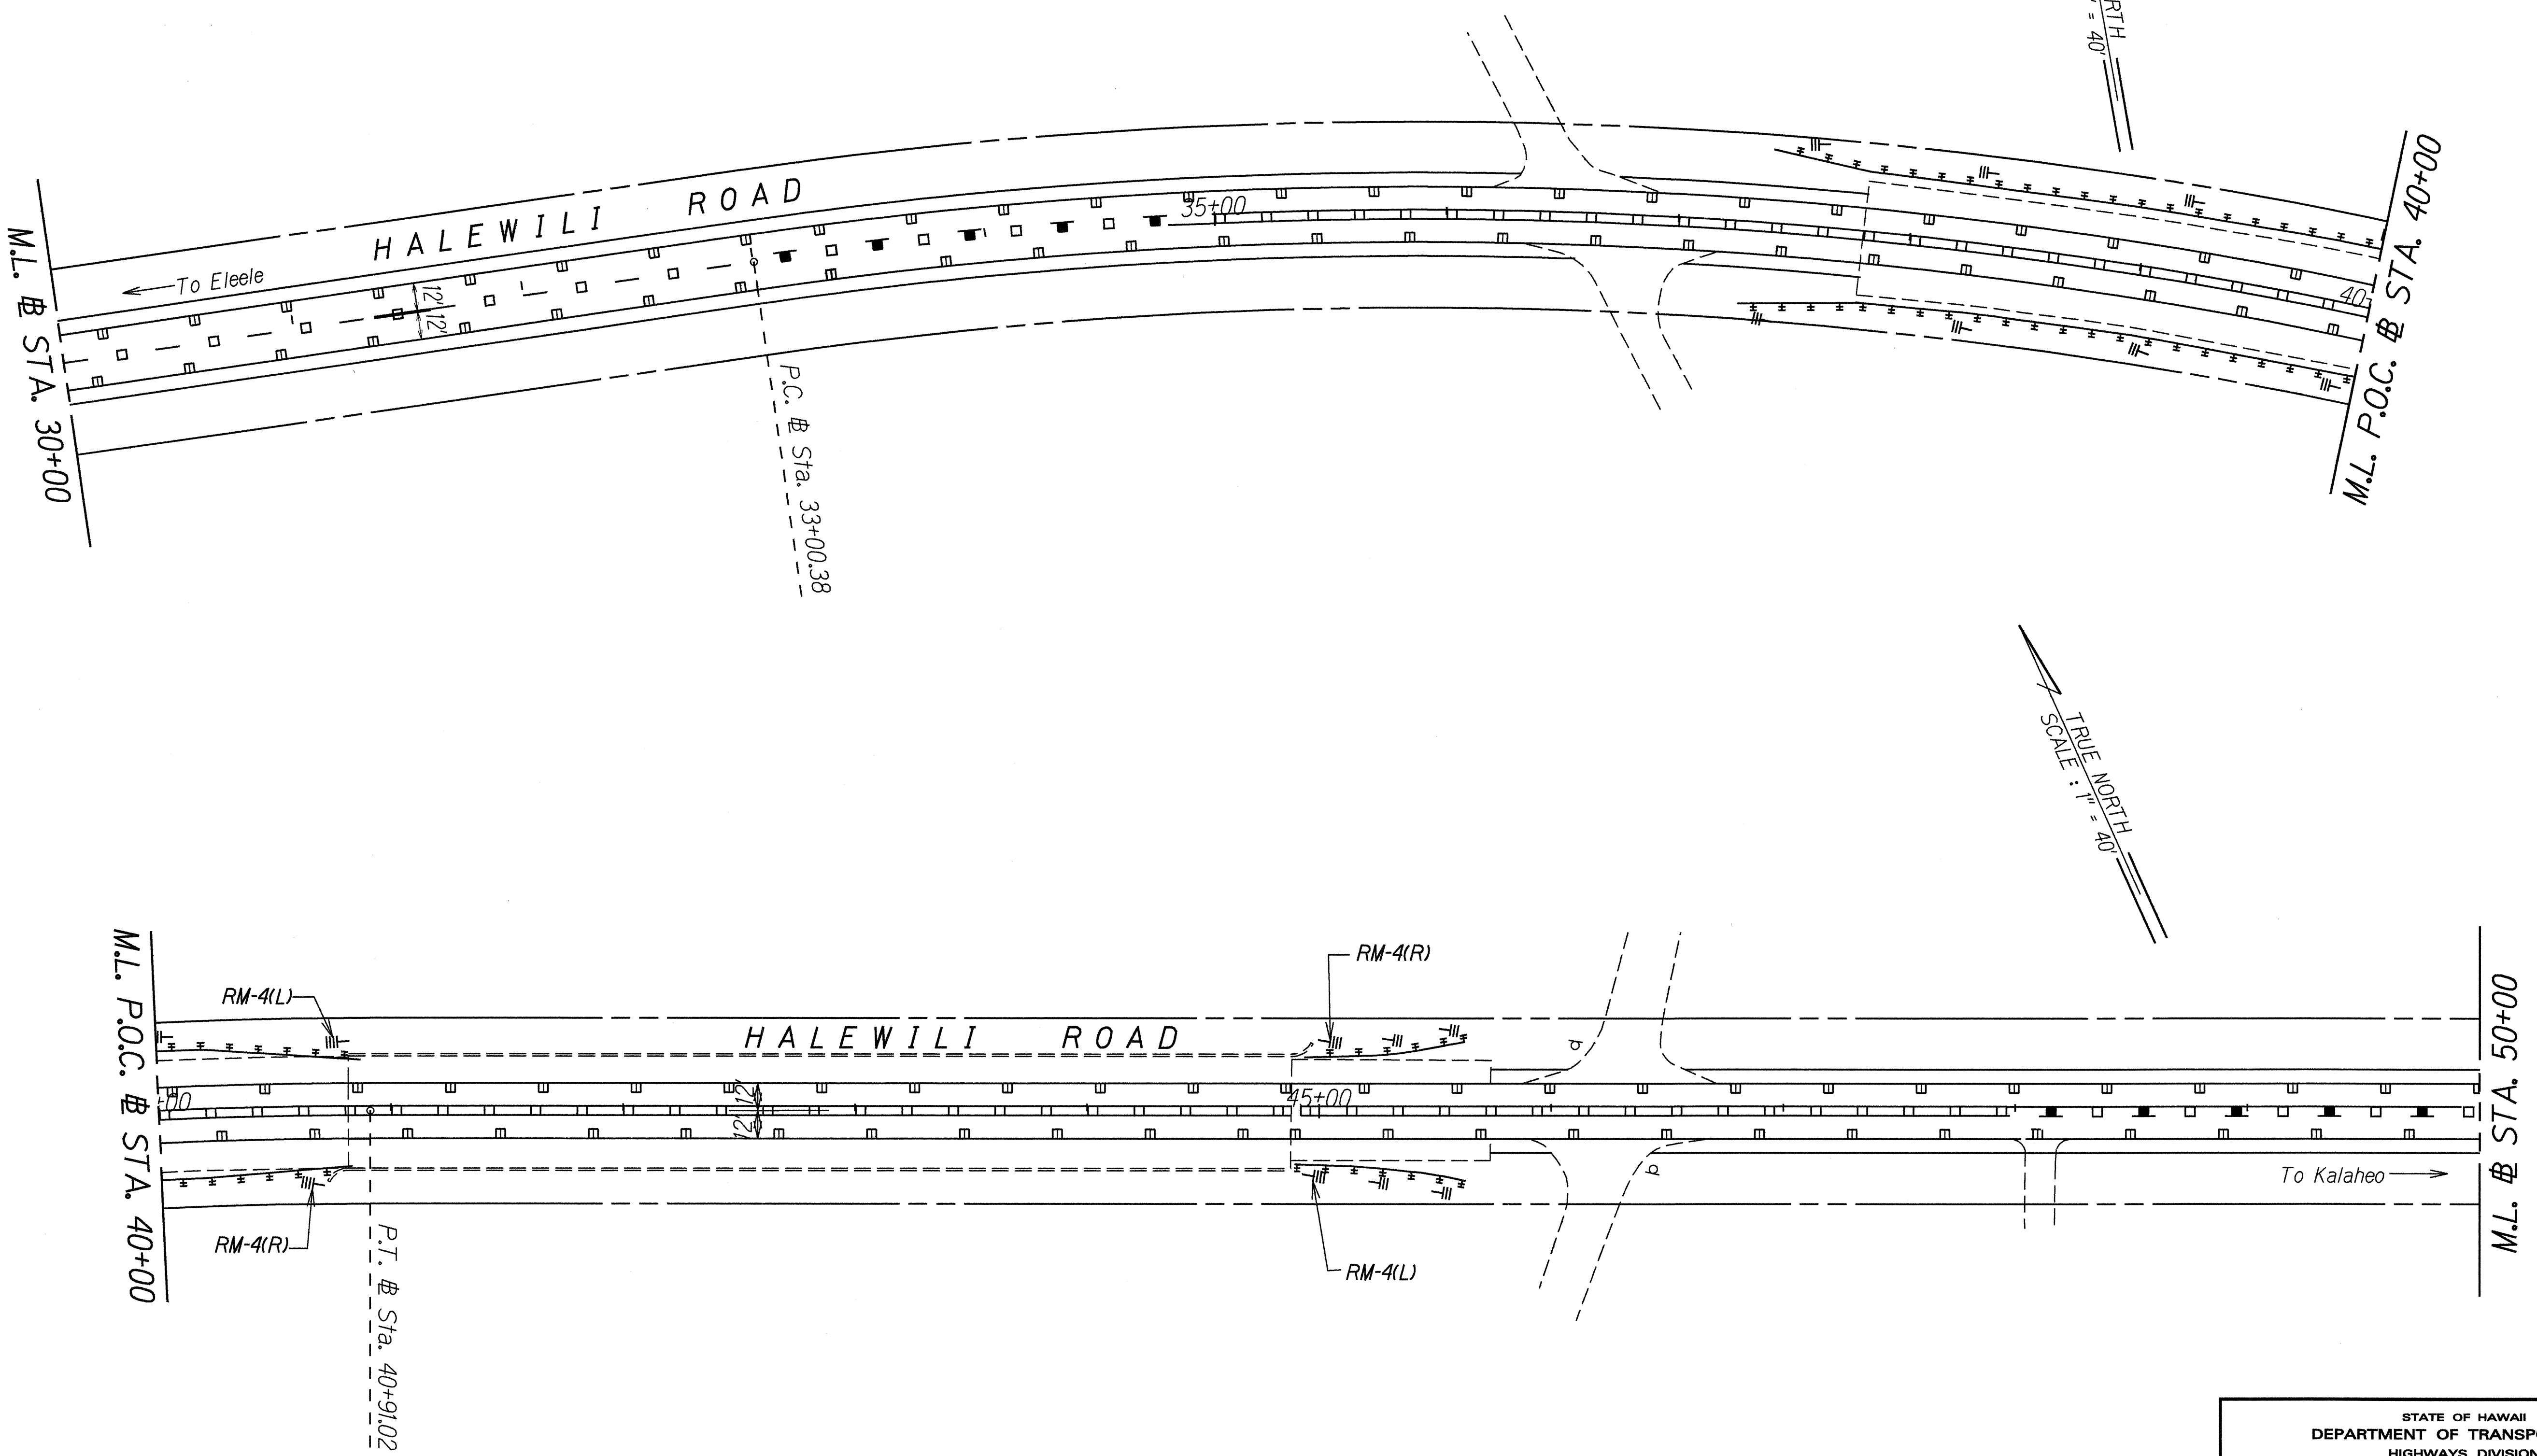

ORIGINAL PLAN	SURVEY PLOTTED BY	DATE
NOTE BOOK	DRAWN BY	10-17-95
DESIGNED BY	CHECKED BY	
DATE		

STATE OF HAWAII
DEPARTMENT OF TRANSPORTATION
HIGHWAYS DIVISION

PAVEMENT MARKINGS & STRIPING

KAUMUALII HIGHWAY AND HALEWILI ROAD


GUARDRAIL AND SHOULDER IMPROVEMENTS AT VARIOUS LOCATIONS

Federal Aid Project No. STP-0700(35)

Scale: 1"=40' Date: May, 1995

SHEET No. 3 OF 11 SHEETS

FED. ROAD DIST. NO.	STATE	FED. AID PROJ. NO.	FISCAL YEAR	SHEET NO.	TOTAL SHEETS
HAWAII	HAW.	STP-0700(35)	1996	31	39

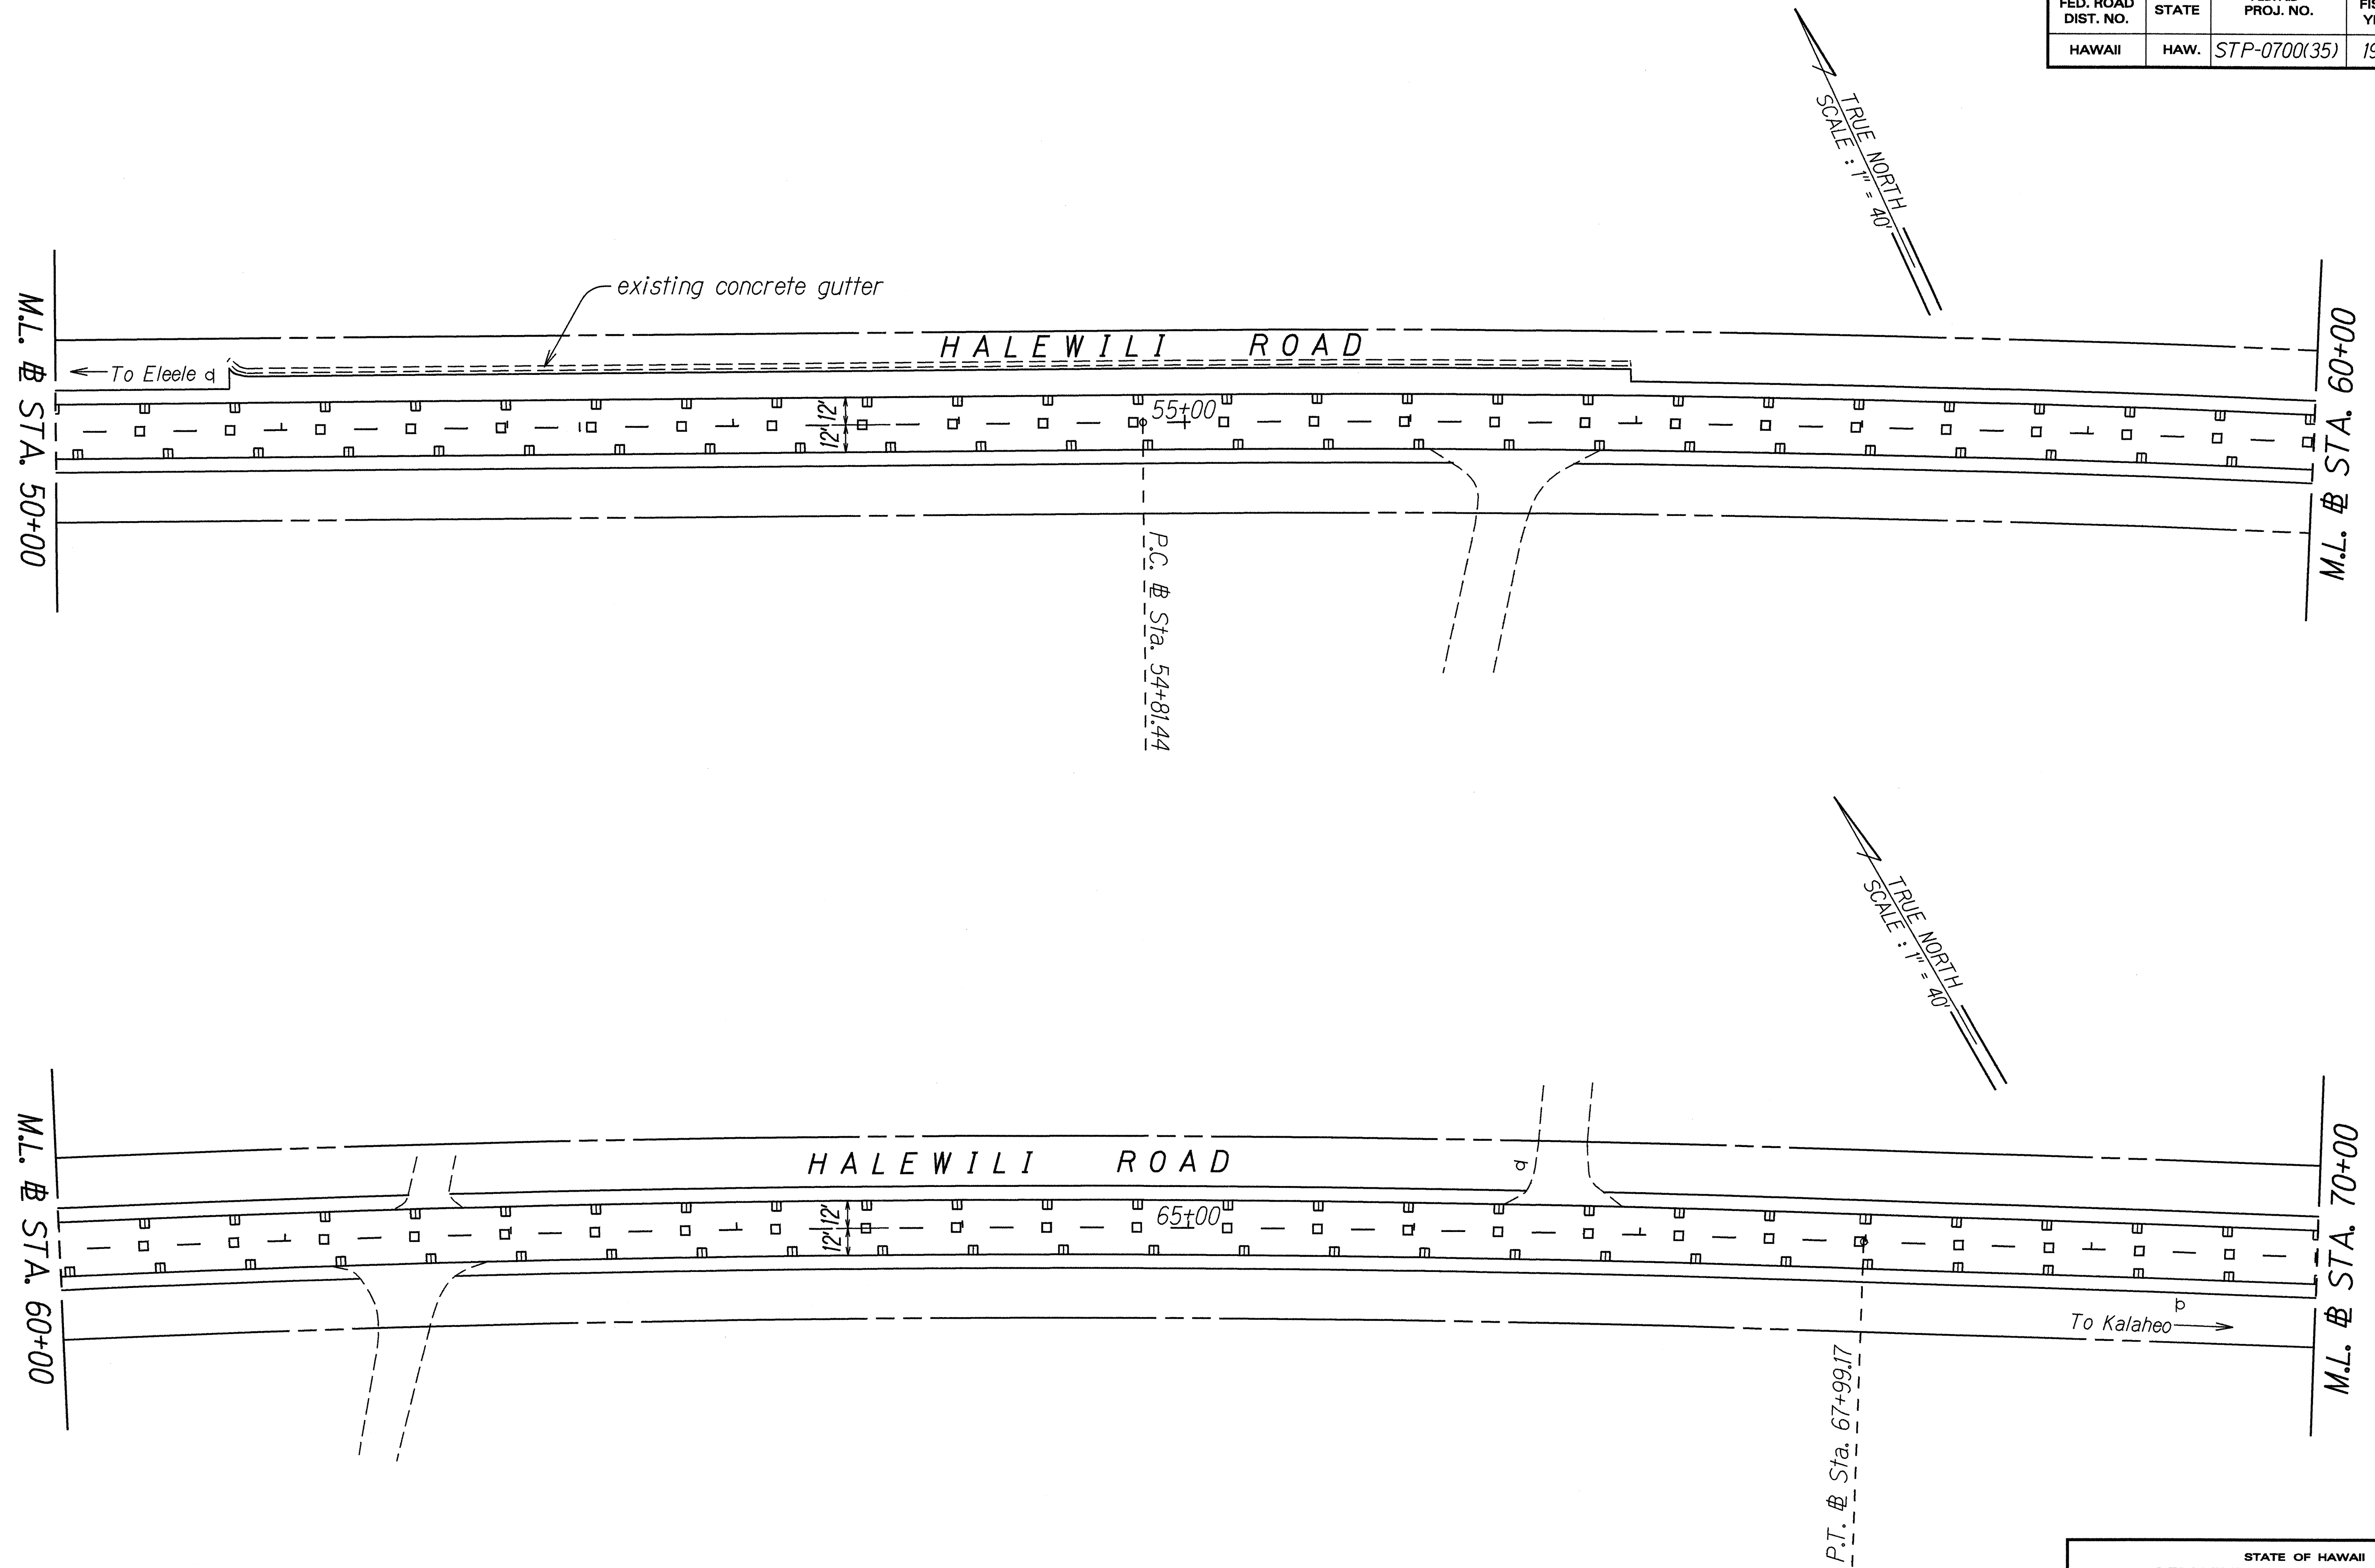



ORIGINAL PLAN	SURVEY PLOTTED BY	DATE
NOTES	DRAWN BY	11/17/95
DESIGNED BY	CHECKED BY	
DATE		

STATE OF HAWAII
DEPARTMENT OF TRANSPORTATION
HIGHWAYS DIVISION

PAVEMENT MARKINGS & STRIPING
KAUMUALII HIGHWAY AND HALEWILI ROAD
GUARDRAIL AND SHOULDER
IMPROVEMENTS AT VARIOUS LOCATIONS
Federal Aid Project No. STP-0700(35)
Scale: 1"=40' Date: May, 1995

SHEET No. 4 OF 11 SHEETS

FED. ROAD DIST. NO.	STATE	FED. AID PROJ. NO.	FISCAL YEAR	SHEET NO.	TOTAL SHEETS
HAWAII	HAW.	STP-0700(35)	1996	32	39

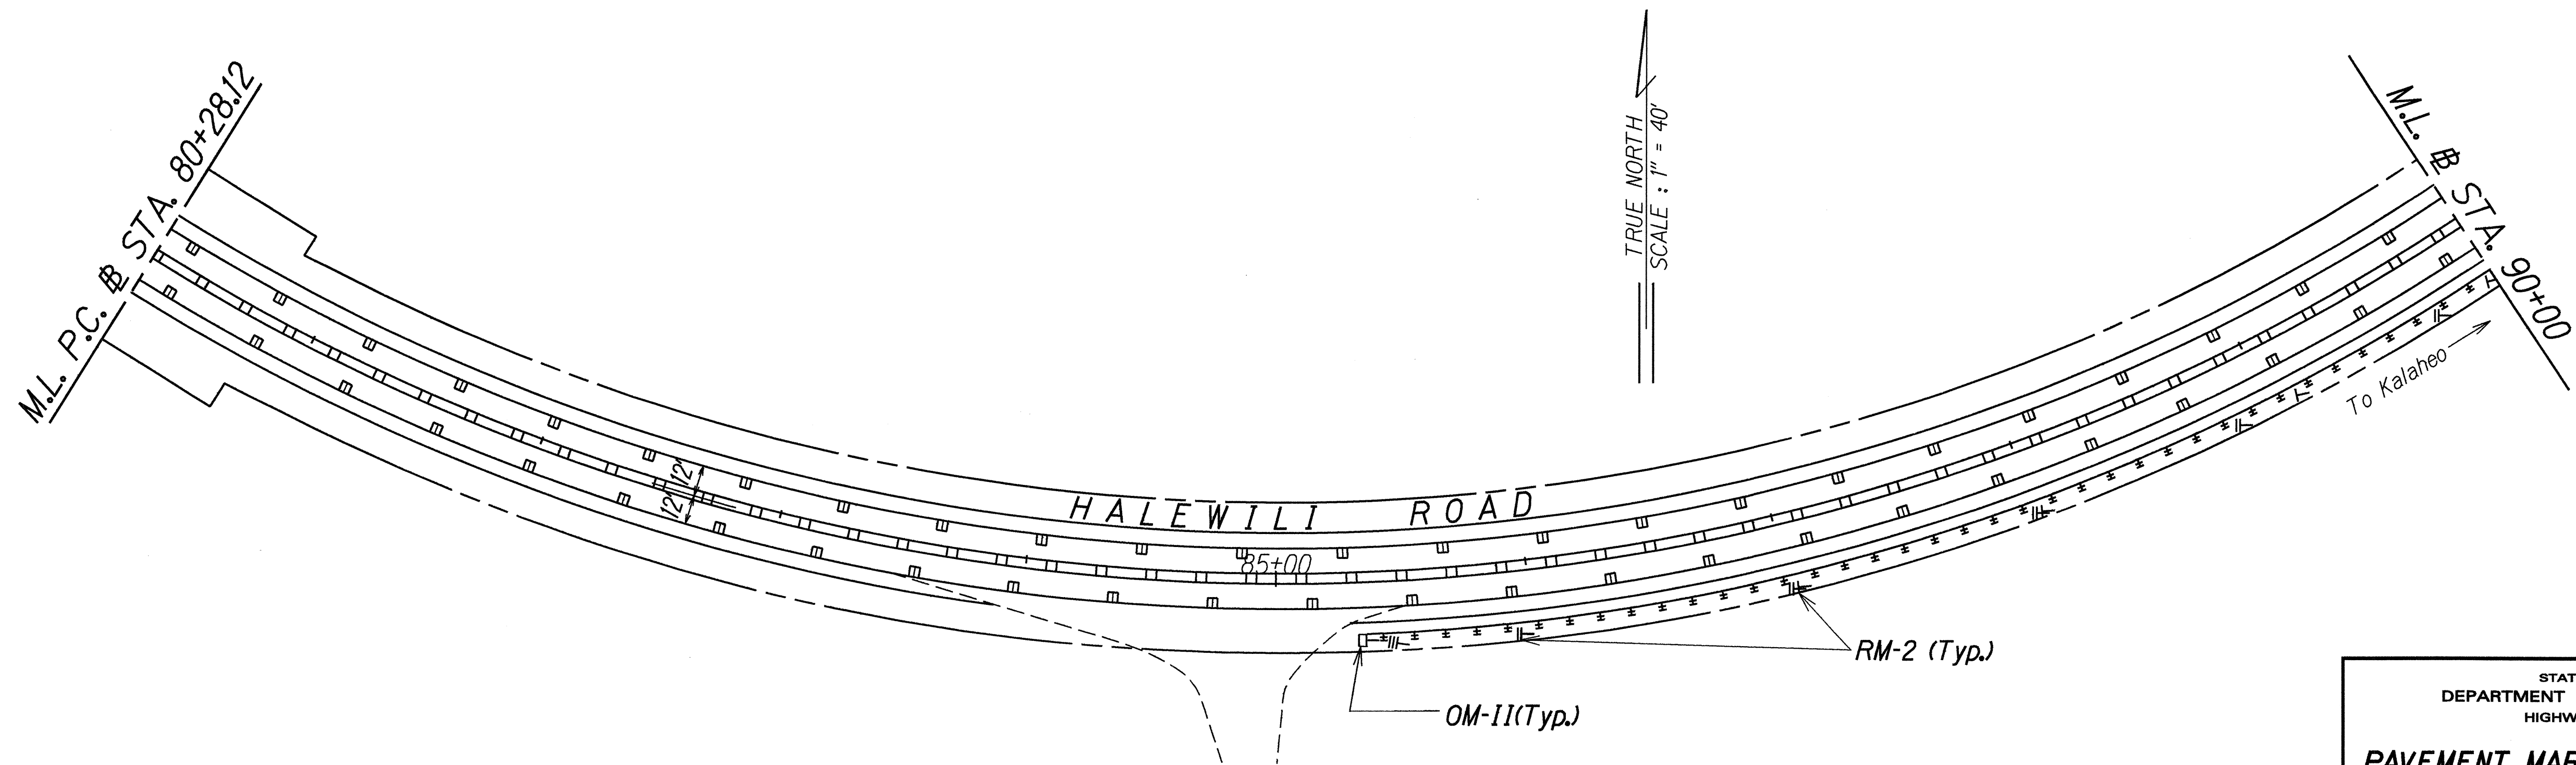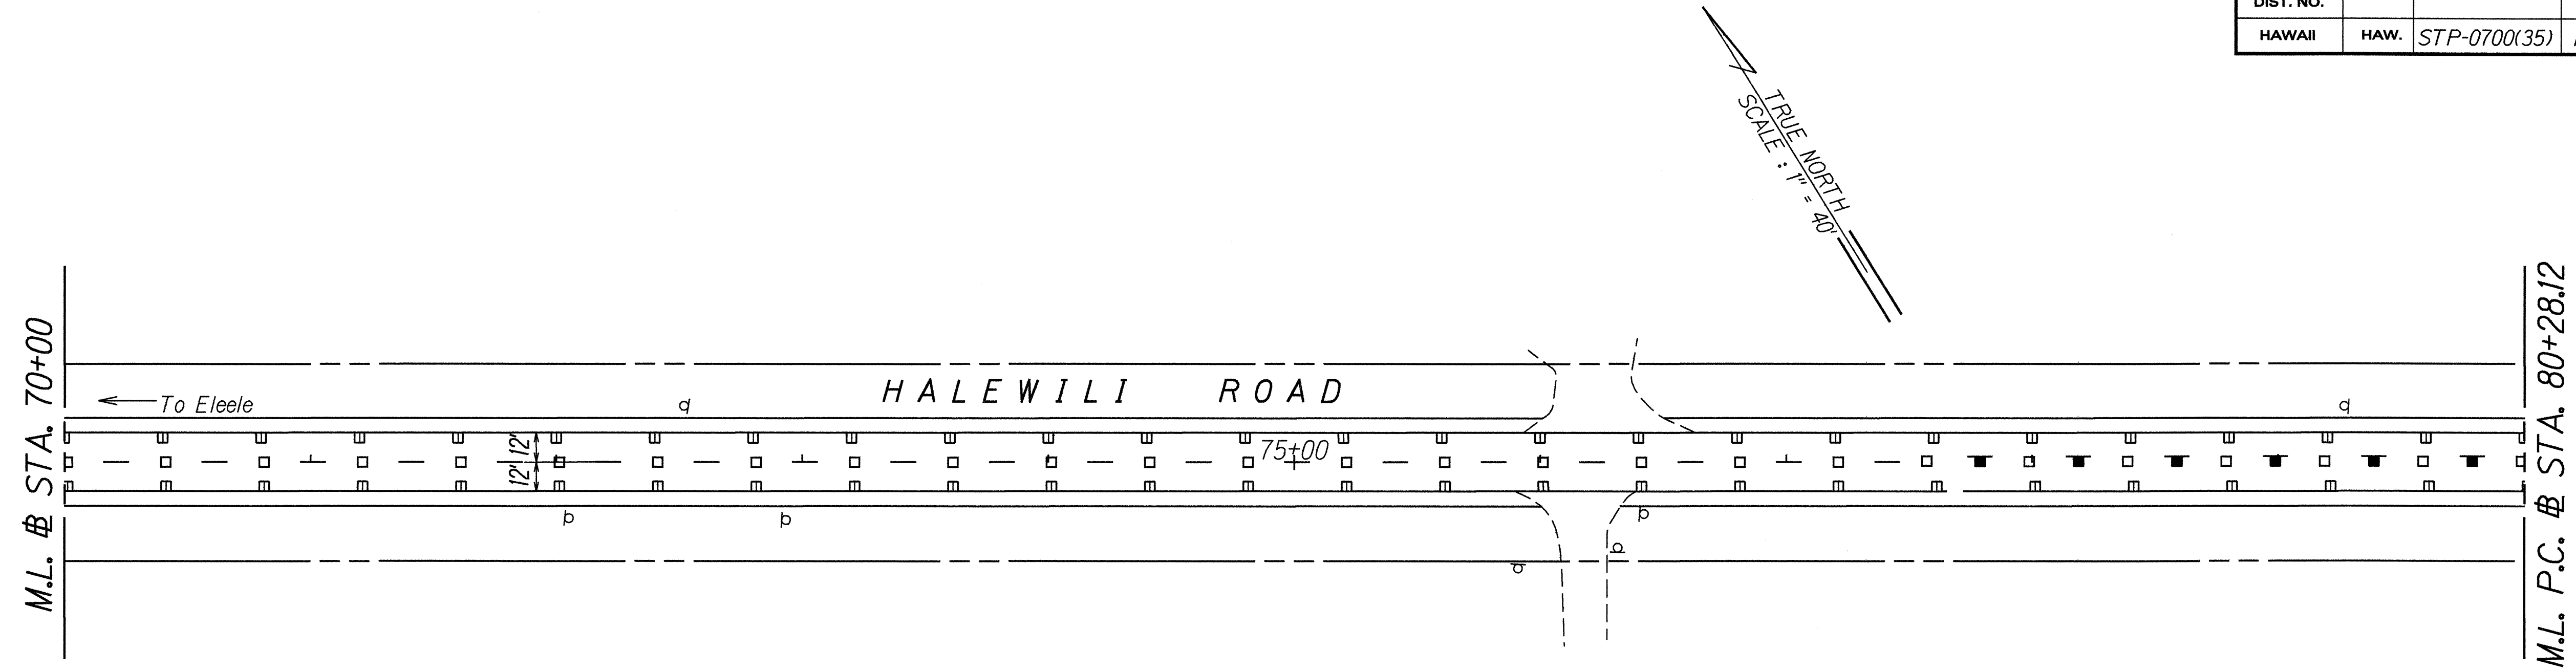

ORIGINAL PLAN	SURVEY PLOTTED BY	DATE
DRAWN BY		10-17-95
NOTED BY		
DESIGNED BY		
CHECKED BY		

STATE OF HAWAII
DEPARTMENT OF TRANSPORTATION
HIGHWAYS DIVISION

PAVEMENT MARKINGS & STRIPING

KAUMUALII HIGHWAY AND HALEWILI ROAD

GUARDRAIL AND SHOULDER


IMPROVEMENTS AT VARIOUS LOCATIONS

Federal Aid Project No. STP-0700(35)

Scale: 1"=40' Date: May, 1995

SHEET No. 5 OF 11 SHEETS

FED. ROAD DIST. NO.	STATE	FED. AID PROJ. NO.	FISCAL YEAR	SHEET NO.	TOTAL SHEETS
HAWAII	HAW.	STP-0700(35)	1996	33	39

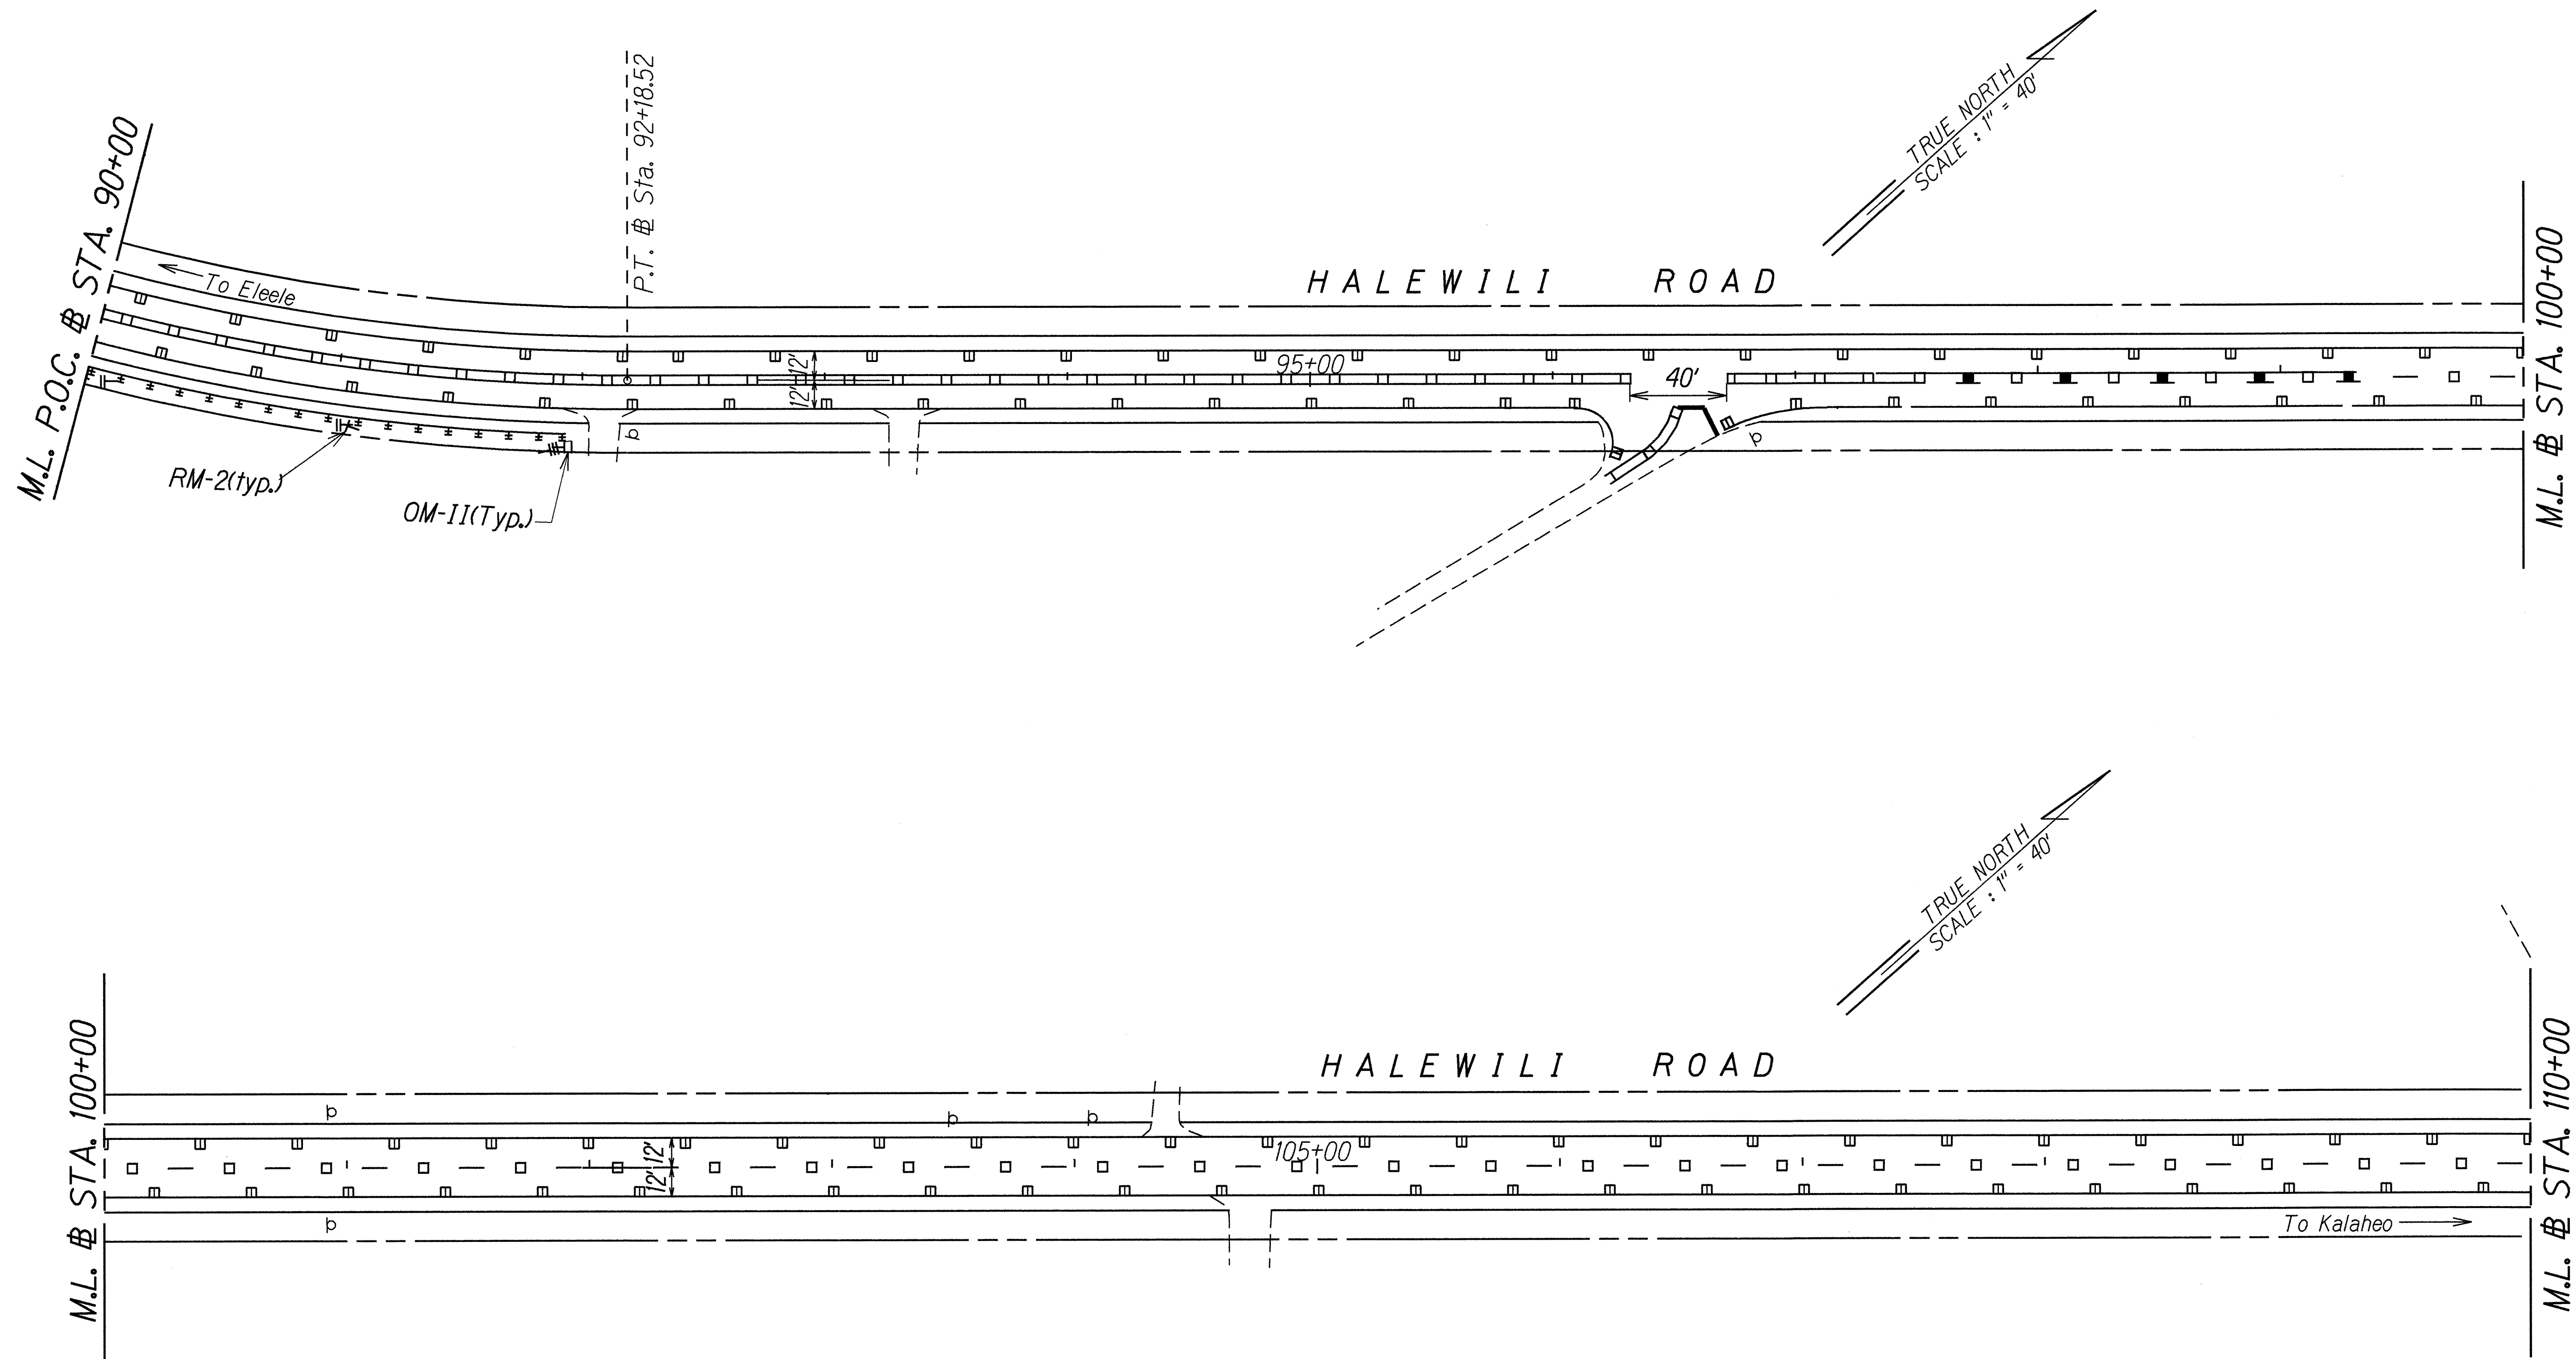


ORIGINAL PLAN	SURVEY PLOTTED BY	DATE
NOTED BY	DRAWN BY	11/17/95
DESIGNED BY	CHECKED BY	
APPROVED BY		

STATE OF HAWAII
DEPARTMENT OF TRANSPORTATION
HIGHWAYS DIVISION

PAVEMENT MARKINGS & STRIPING
KAUMUALII HIGHWAY AND HALEWILI ROAD
GUARDRAIL AND SHOULDER
IMPROVEMENTS AT VARIOUS LOCATIONS
Federal Aid Project No. STP-0700(35)
Scale: 1"=40' Date: May, 1995
SHEET No. 6 OF 11 SHEETS

FED. ROAD DIST. NO.	STATE	FED. AID PROJ. NO.	FISCAL YEAR	SHEET NO.	TOTAL SHEETS
HAWAII	HAW.	STP-0700(35)	1996	34	39

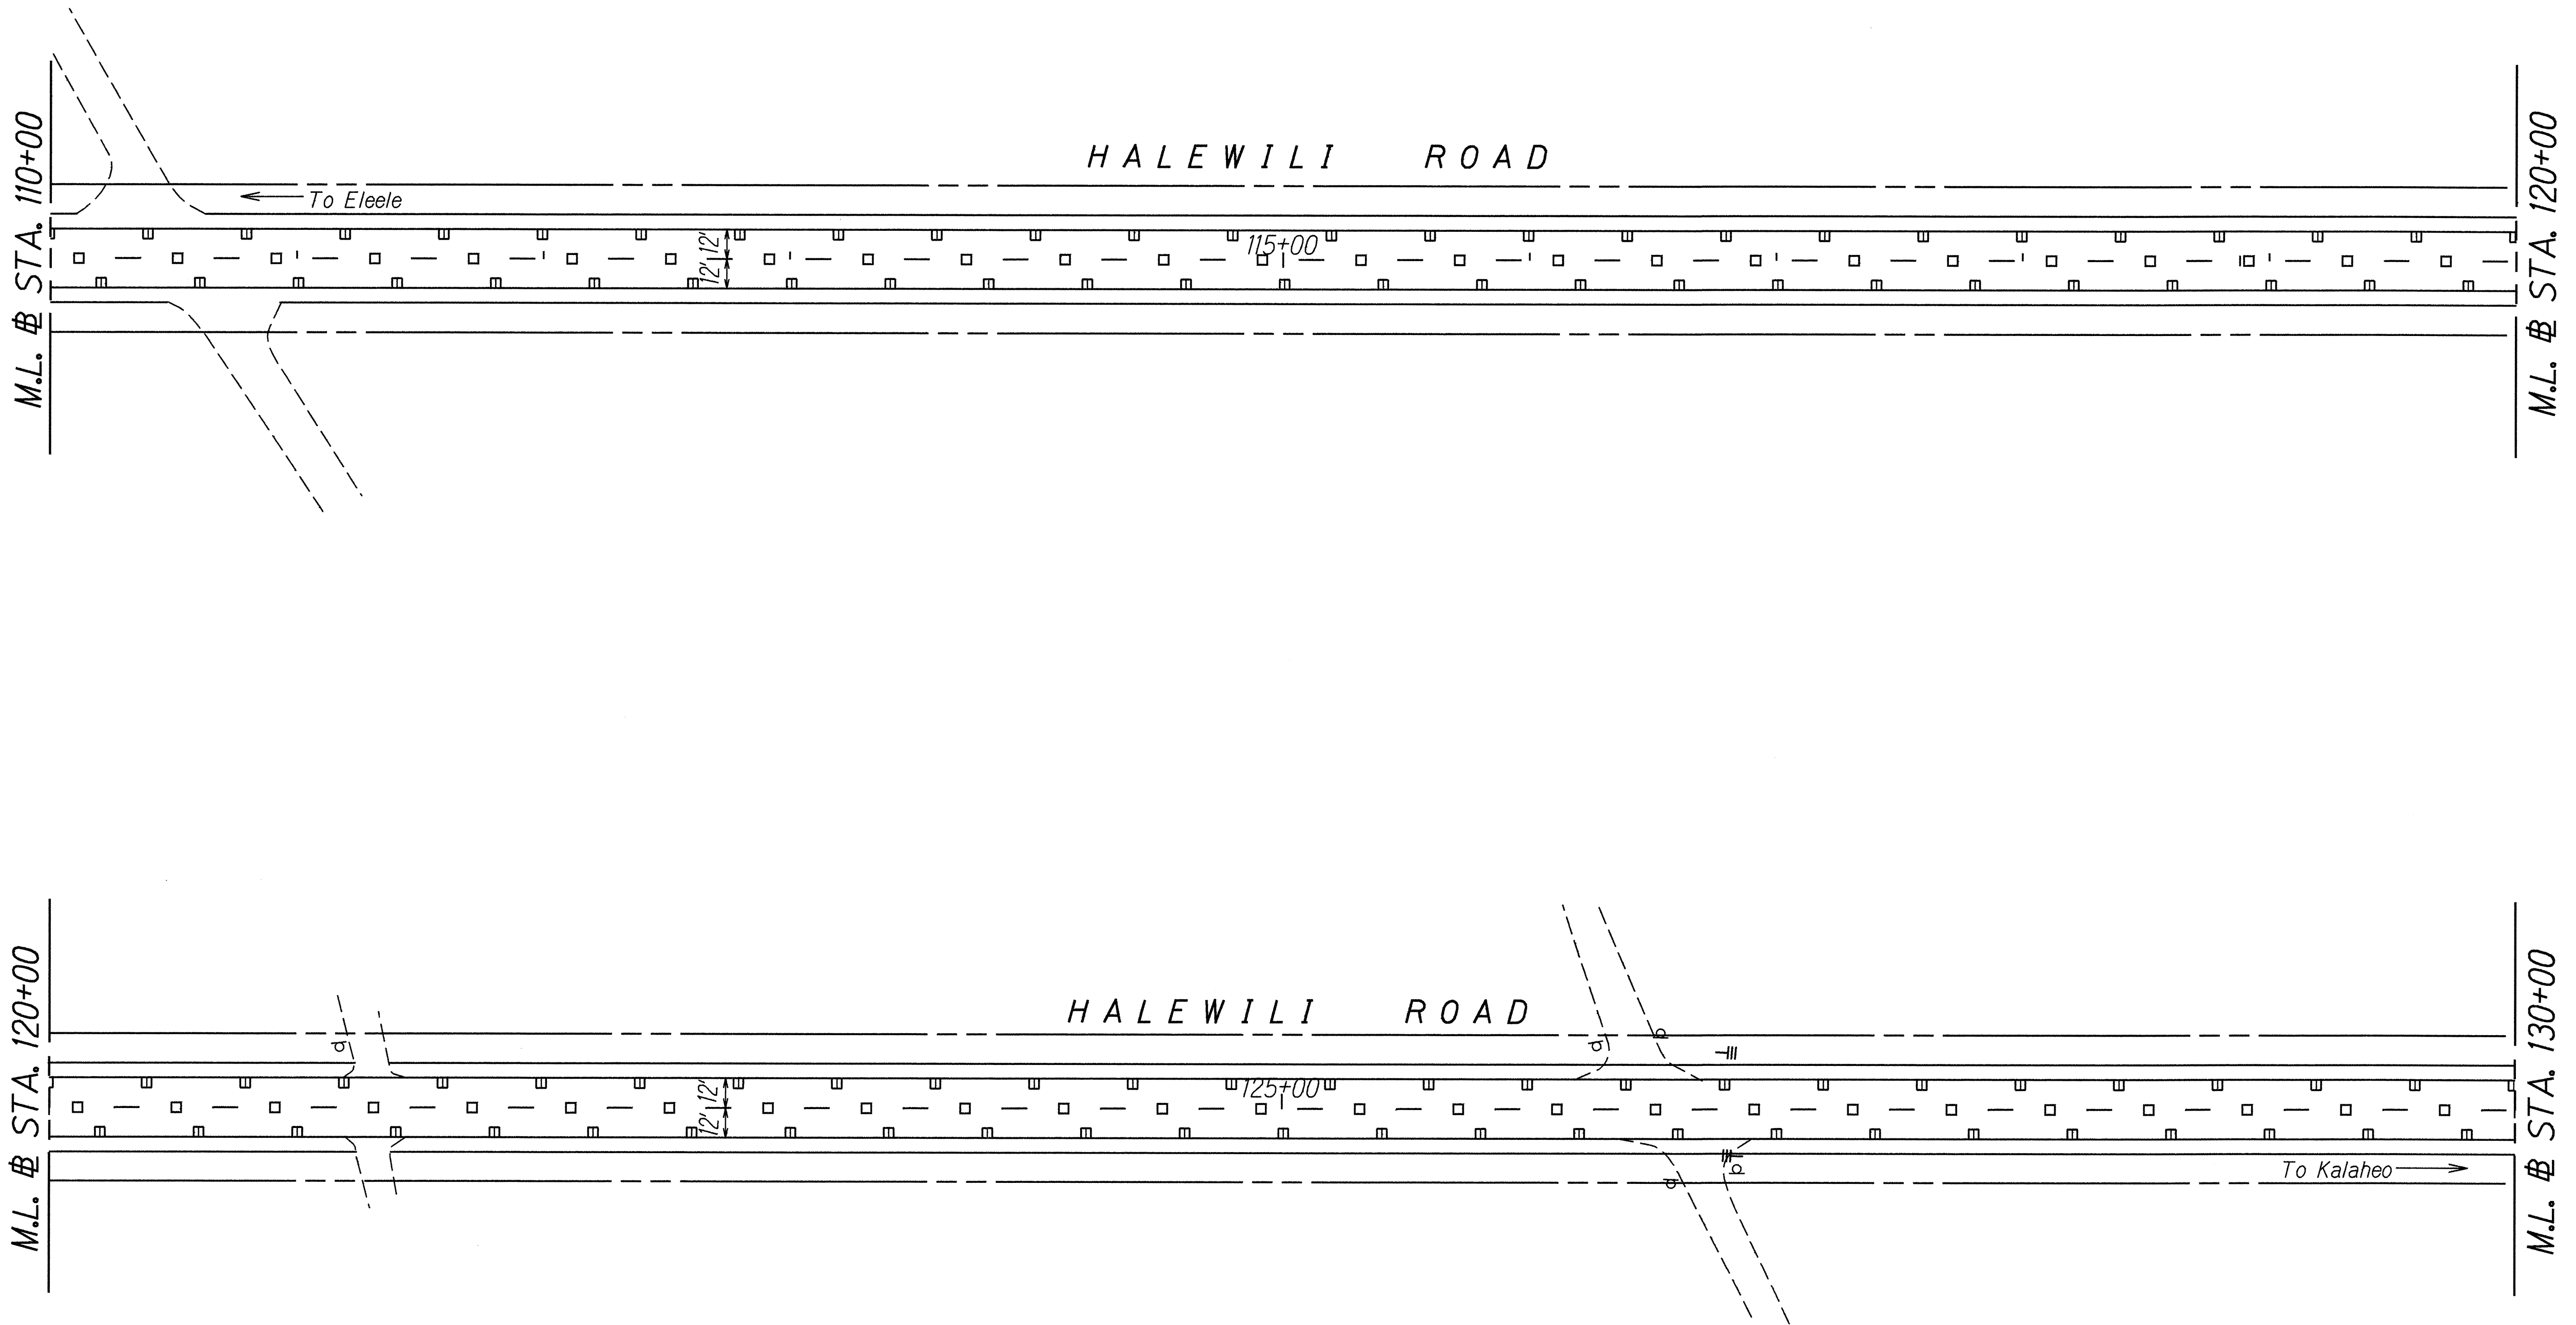

ORIGINAL PLAN	SURVEY PLOTTED BY	DATE
NOTE BOOK	DRAWN BY	11/1/95
ke@stev	TRACED BY	
km0700.dgn	QUANTITIES BY	
	CHECKED BY	


STATE OF HAWAII
DEPARTMENT OF TRANSPORTATION
HIGHWAYS DIVISION

PAVEMENT MARKINGS & STRIPING
KAUMUALII HIGHWAY AND HALEWILI ROAD
GUARDRAIL AND SHOULDER
IMPROVEMENTS AT VARIOUS LOCATIONS
Federal Aid Project No. STP-0700(35)

Scale: 1"=40' Date: May, 1995

SHEET No. 7 OF 11 SHEETS

FED. ROAD DIST. NO.	STATE	FED. AID PROJ. NO.	FISCAL YEAR	SHEET NO.	TOTAL SHEETS
HAWAII	HAW.	STP-0700(35)	1996	35	39

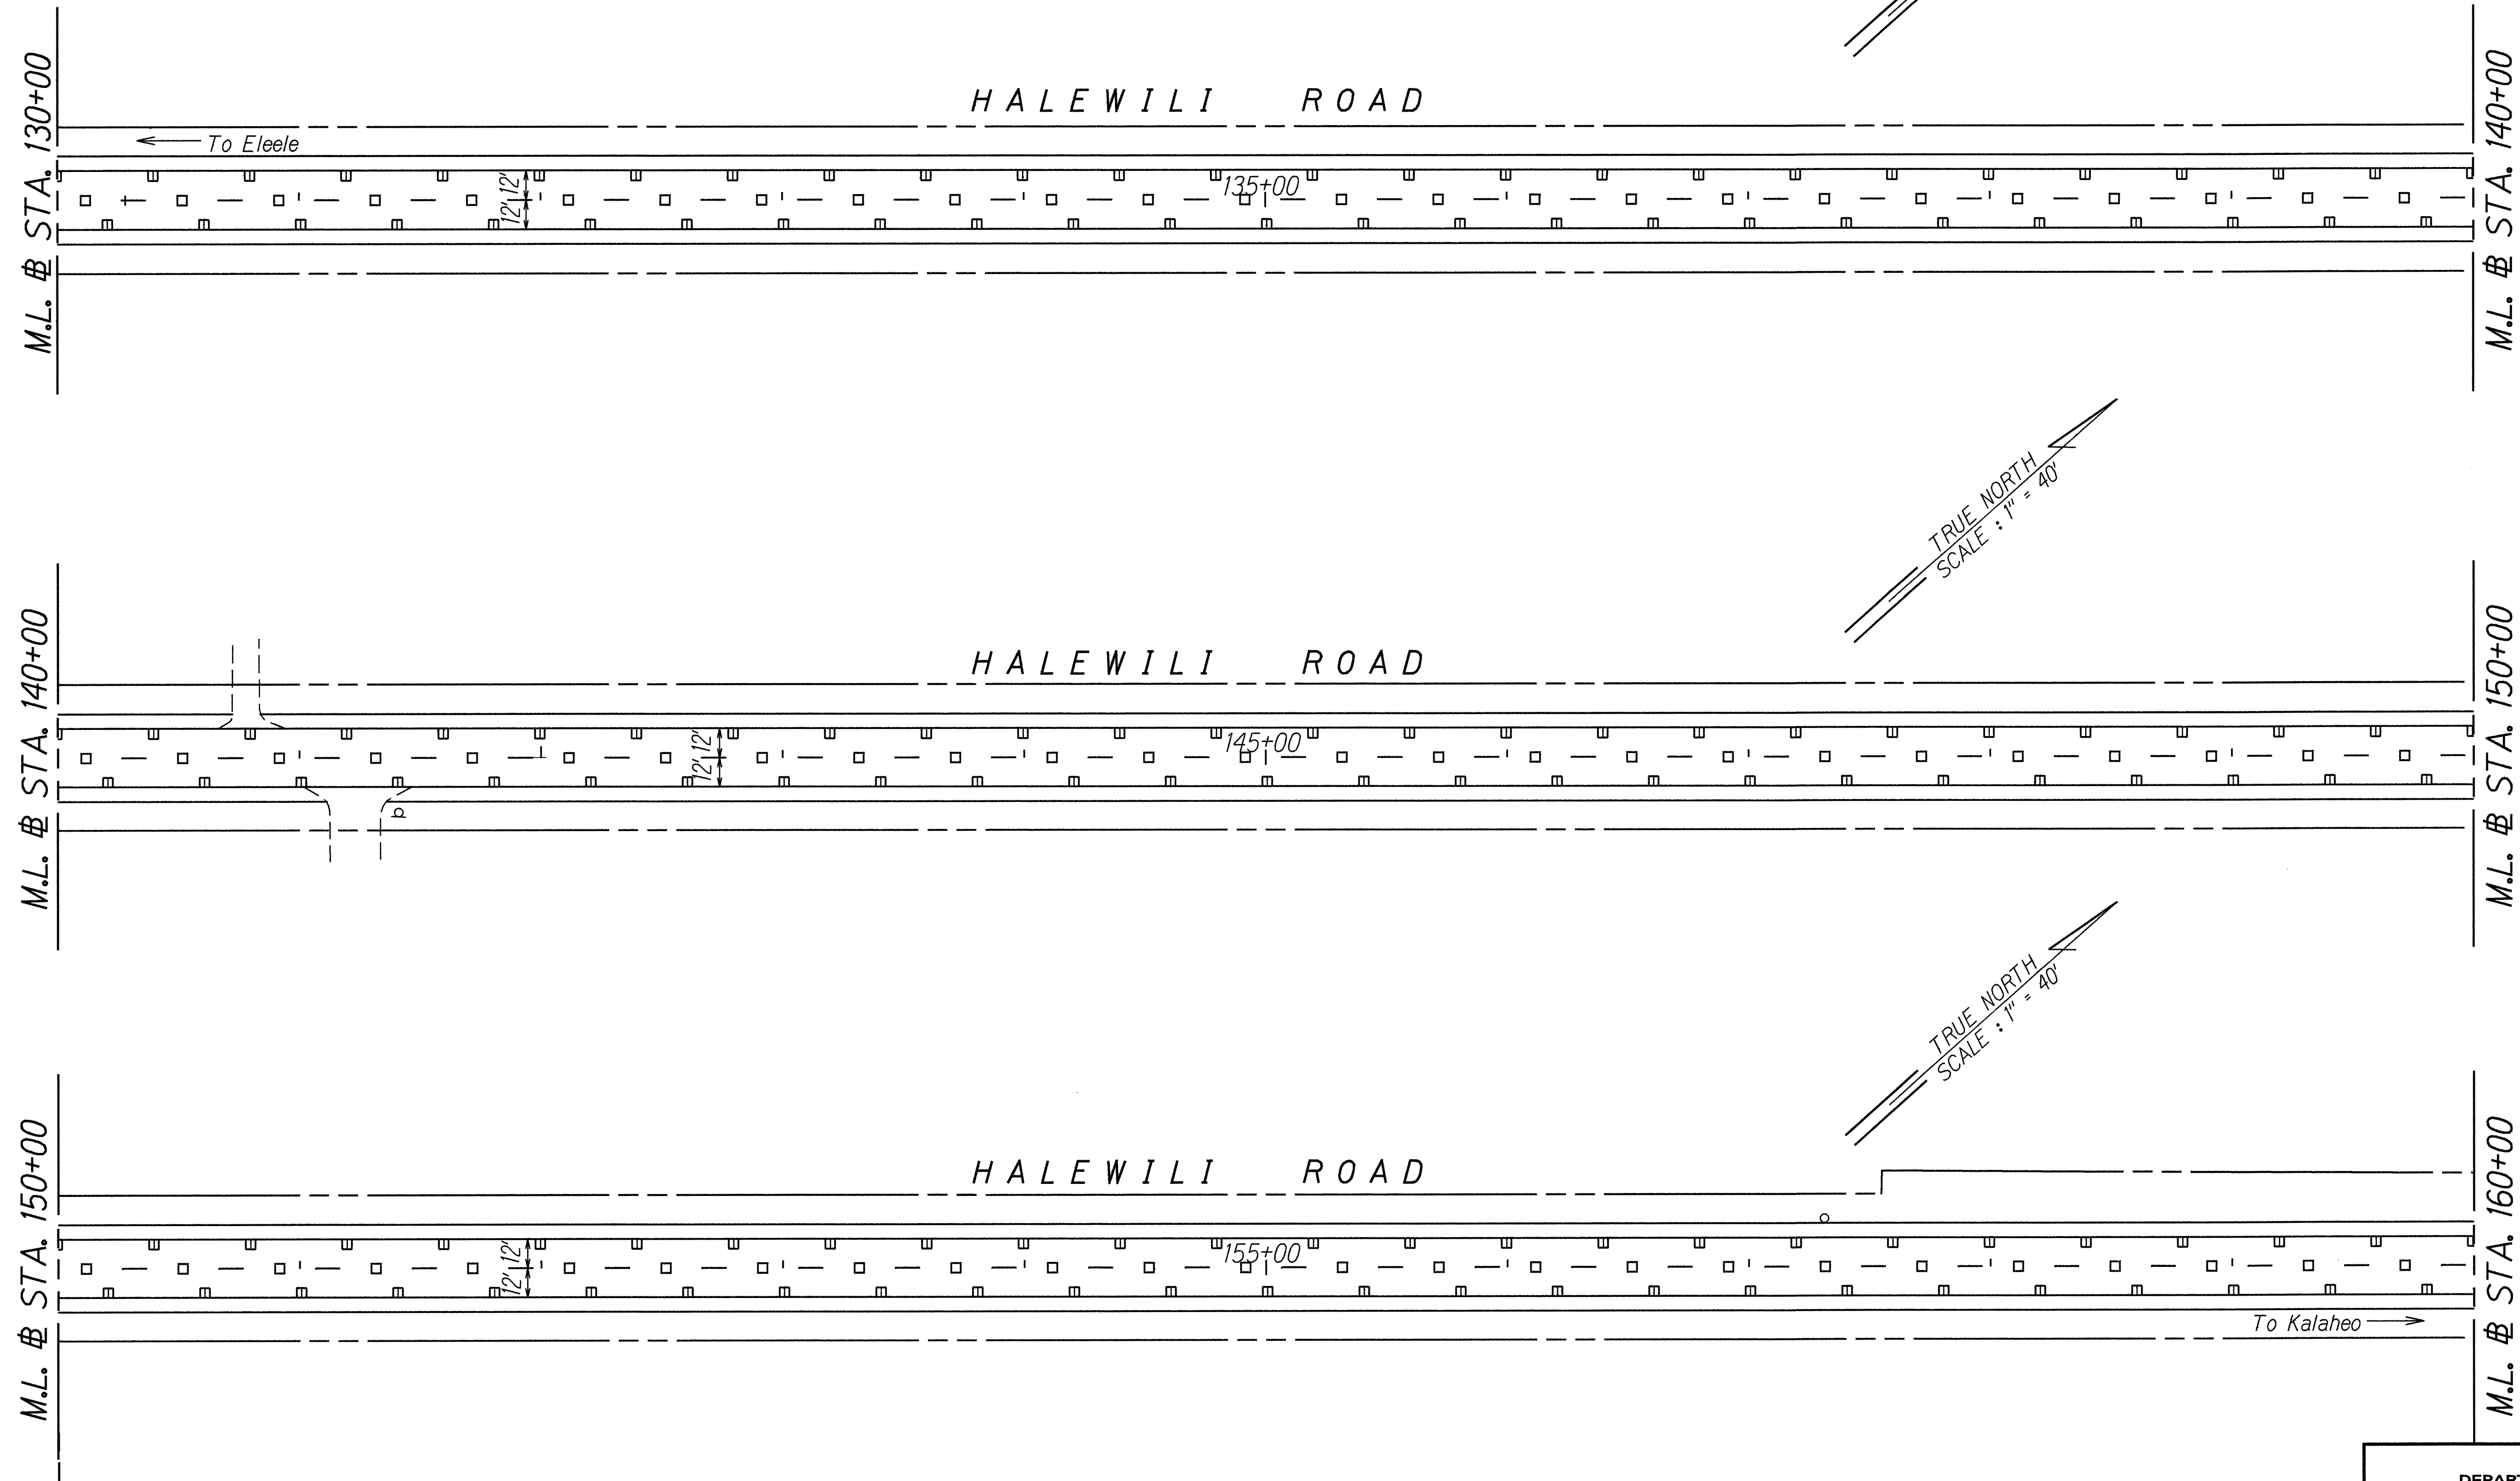

ORIGINAL PLAN	SURVEY PLOTTED BY	DATE
NOTE BOOK	DRAWN BY	10/1/95
ke/s/ste	TRACED BY	
kmulpsdgn	CHECKED BY	


STATE OF HAWAII
DEPARTMENT OF TRANSPORTATION
HIGHWAYS DIVISION

PAVEMENT MARKINGS & STRIPING
KAUMUALII HIGHWAY AND HALEWILI ROAD
GUARDRAIL AND SHOULDER
IMPROVEMENTS AT VARIOUS LOCATIONS
Federal Aid Project No. STP-0700(35)

Scale: 1"=40' Date: May, 1995

SHEET No. 8 OF 11 SHEETS

FED. ROAD DIST. NO.	STATE	FED. AID PROJ. NO.	FISCAL YEAR	SHEET NO.	TOTAL SHEETS
HAWAII	HAW.	STP-0700(35)	1996	36	39

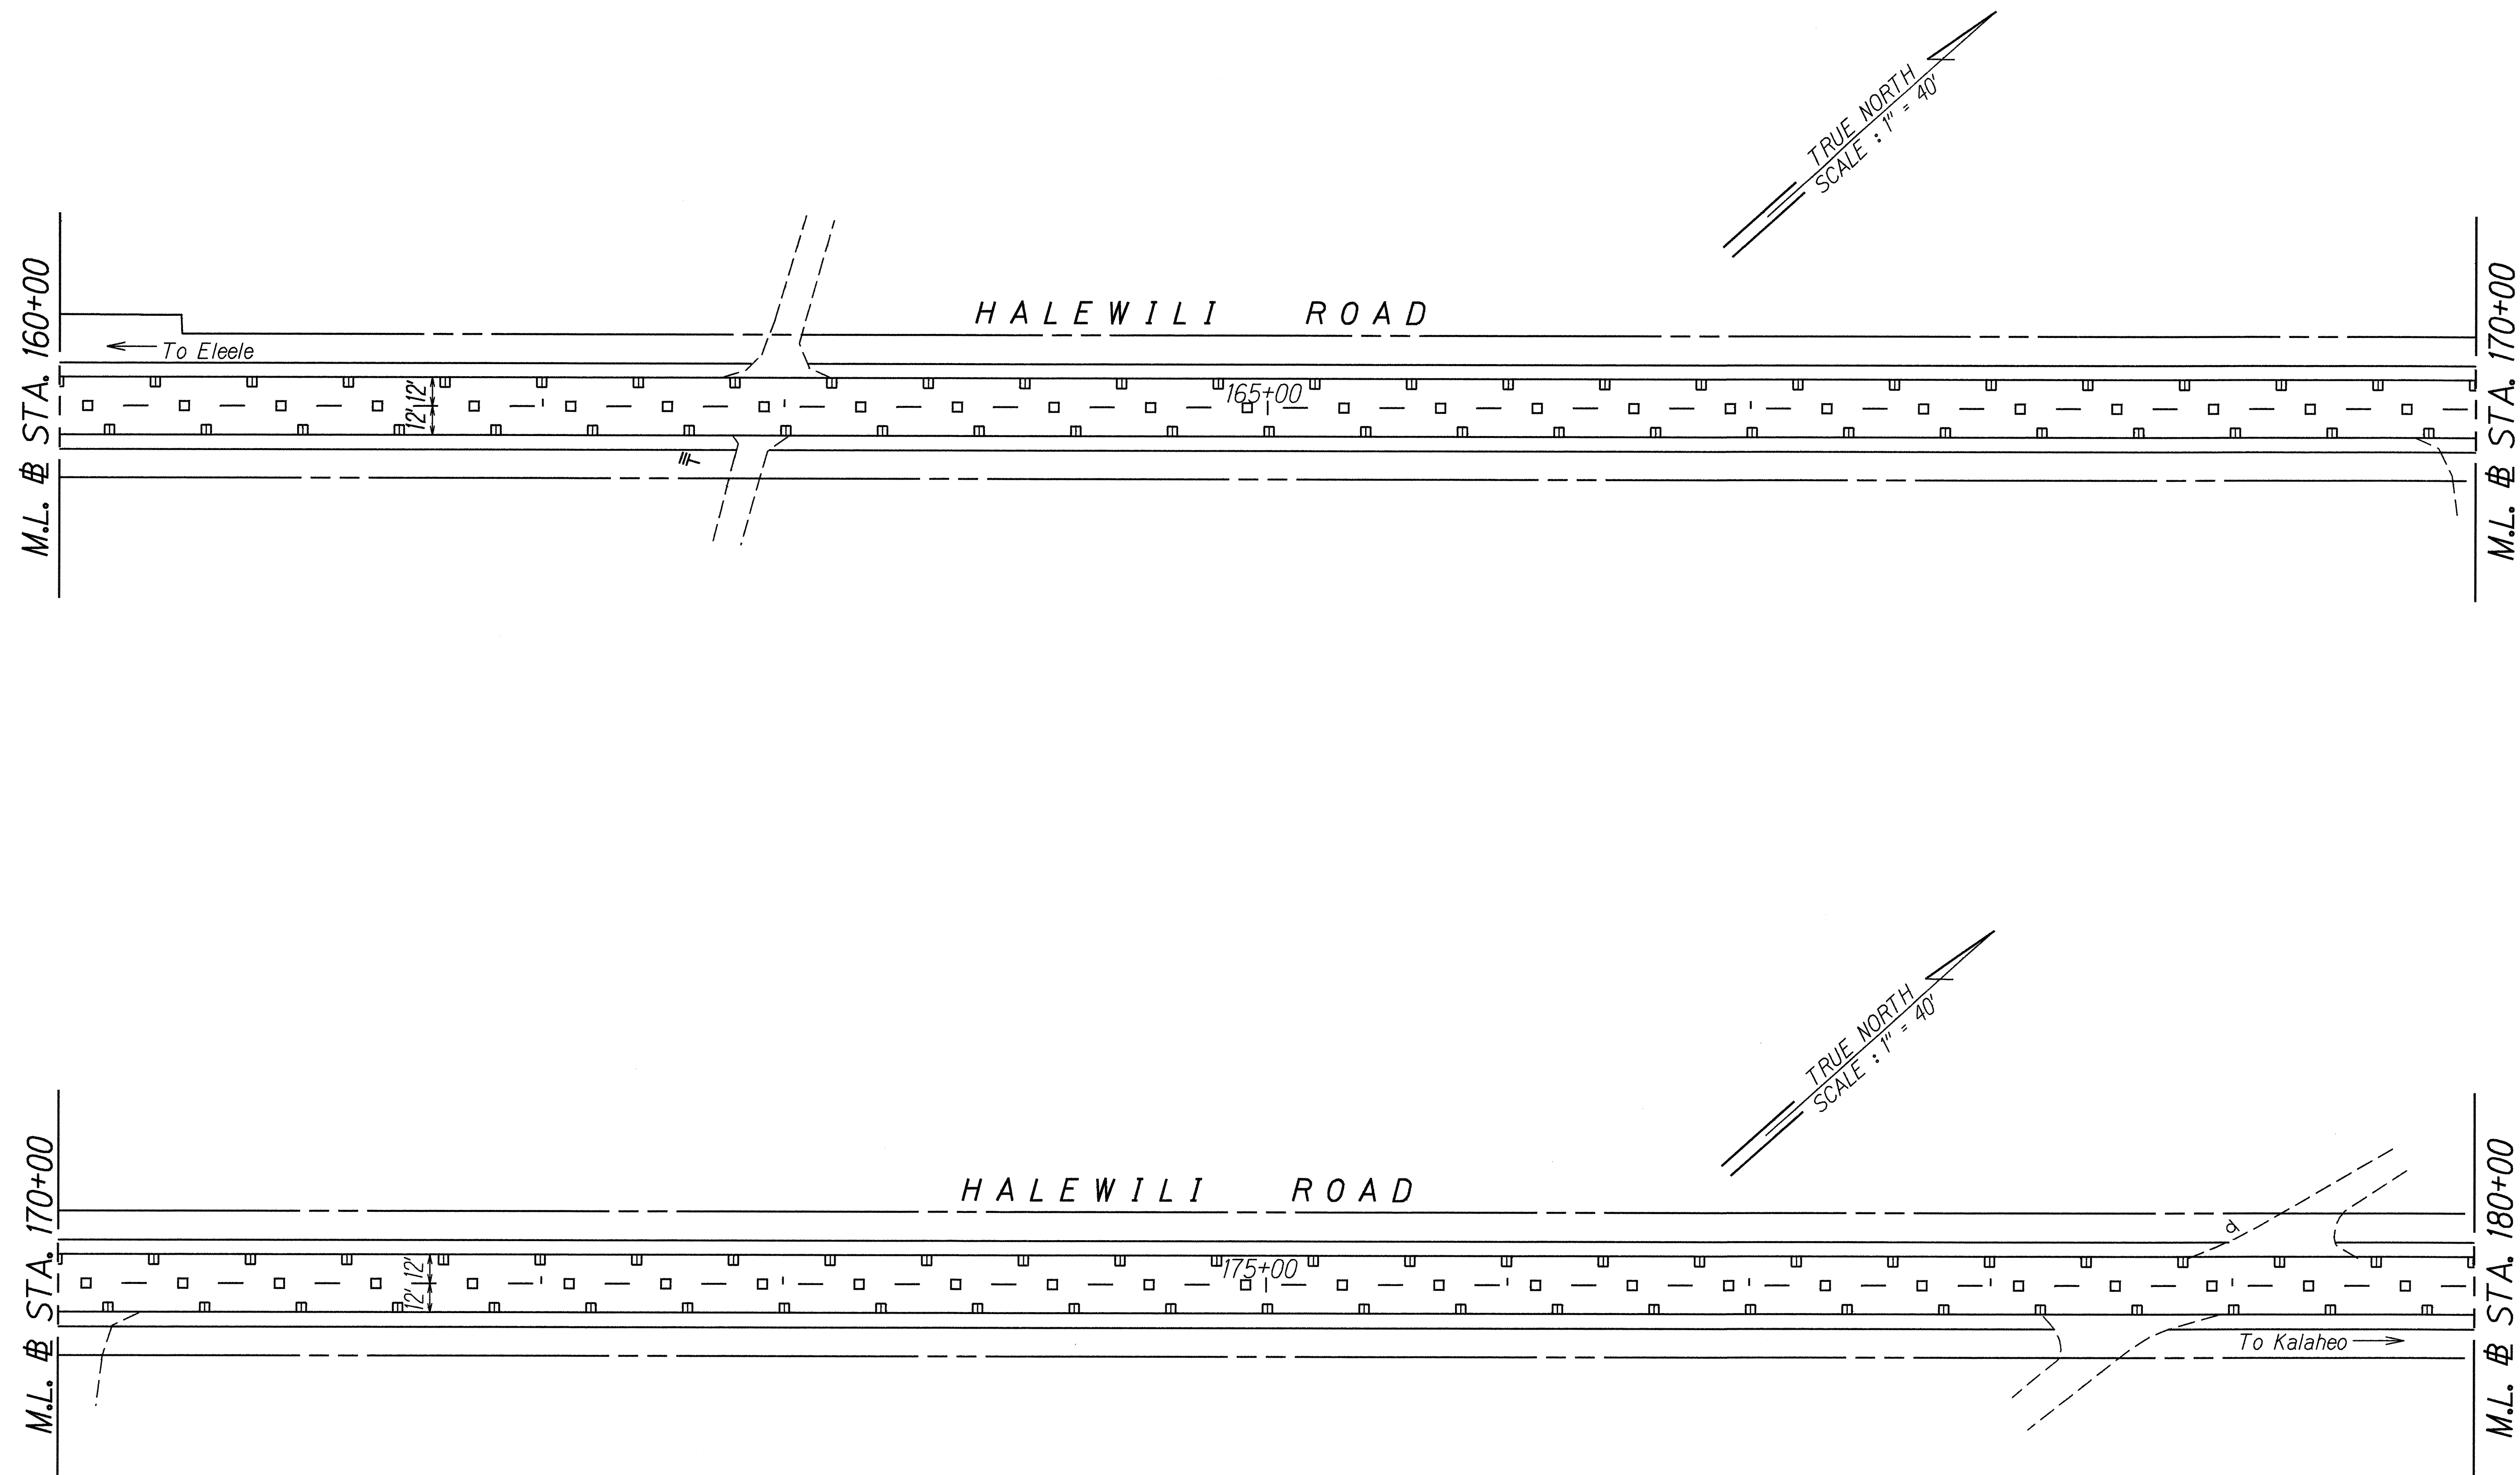

ORIGINAL PLAN	SURVEY PLOTTED BY	DATE
NOTED	DRAWN BY	10-17-95
DESIGNED BY		
CHECKED BY		


STATE OF HAWAII
DEPARTMENT OF TRANSPORTATION
HIGHWAYS DIVISION

PAVEMENT MARKINGS & STRIPING
KAUMUALII HIGHWAY AND HALEWILI ROAD
GUARDRAIL AND SHOULDER
IMPROVEMENTS AT VARIOUS LOCATIONS
Federal Aid Project No. STP-0700(35)

Scale: 1"=40' Date: May, 1995

SHEET No. 9 OF 11 SHEETS

FED. ROAD DIST. NO.	STATE	FED. AID PROJ. NO.	FISCAL YEAR	SHEET NO.	TOTAL SHEETS
HAWAII	HAW.	STP-0700(35)	1996	37	39

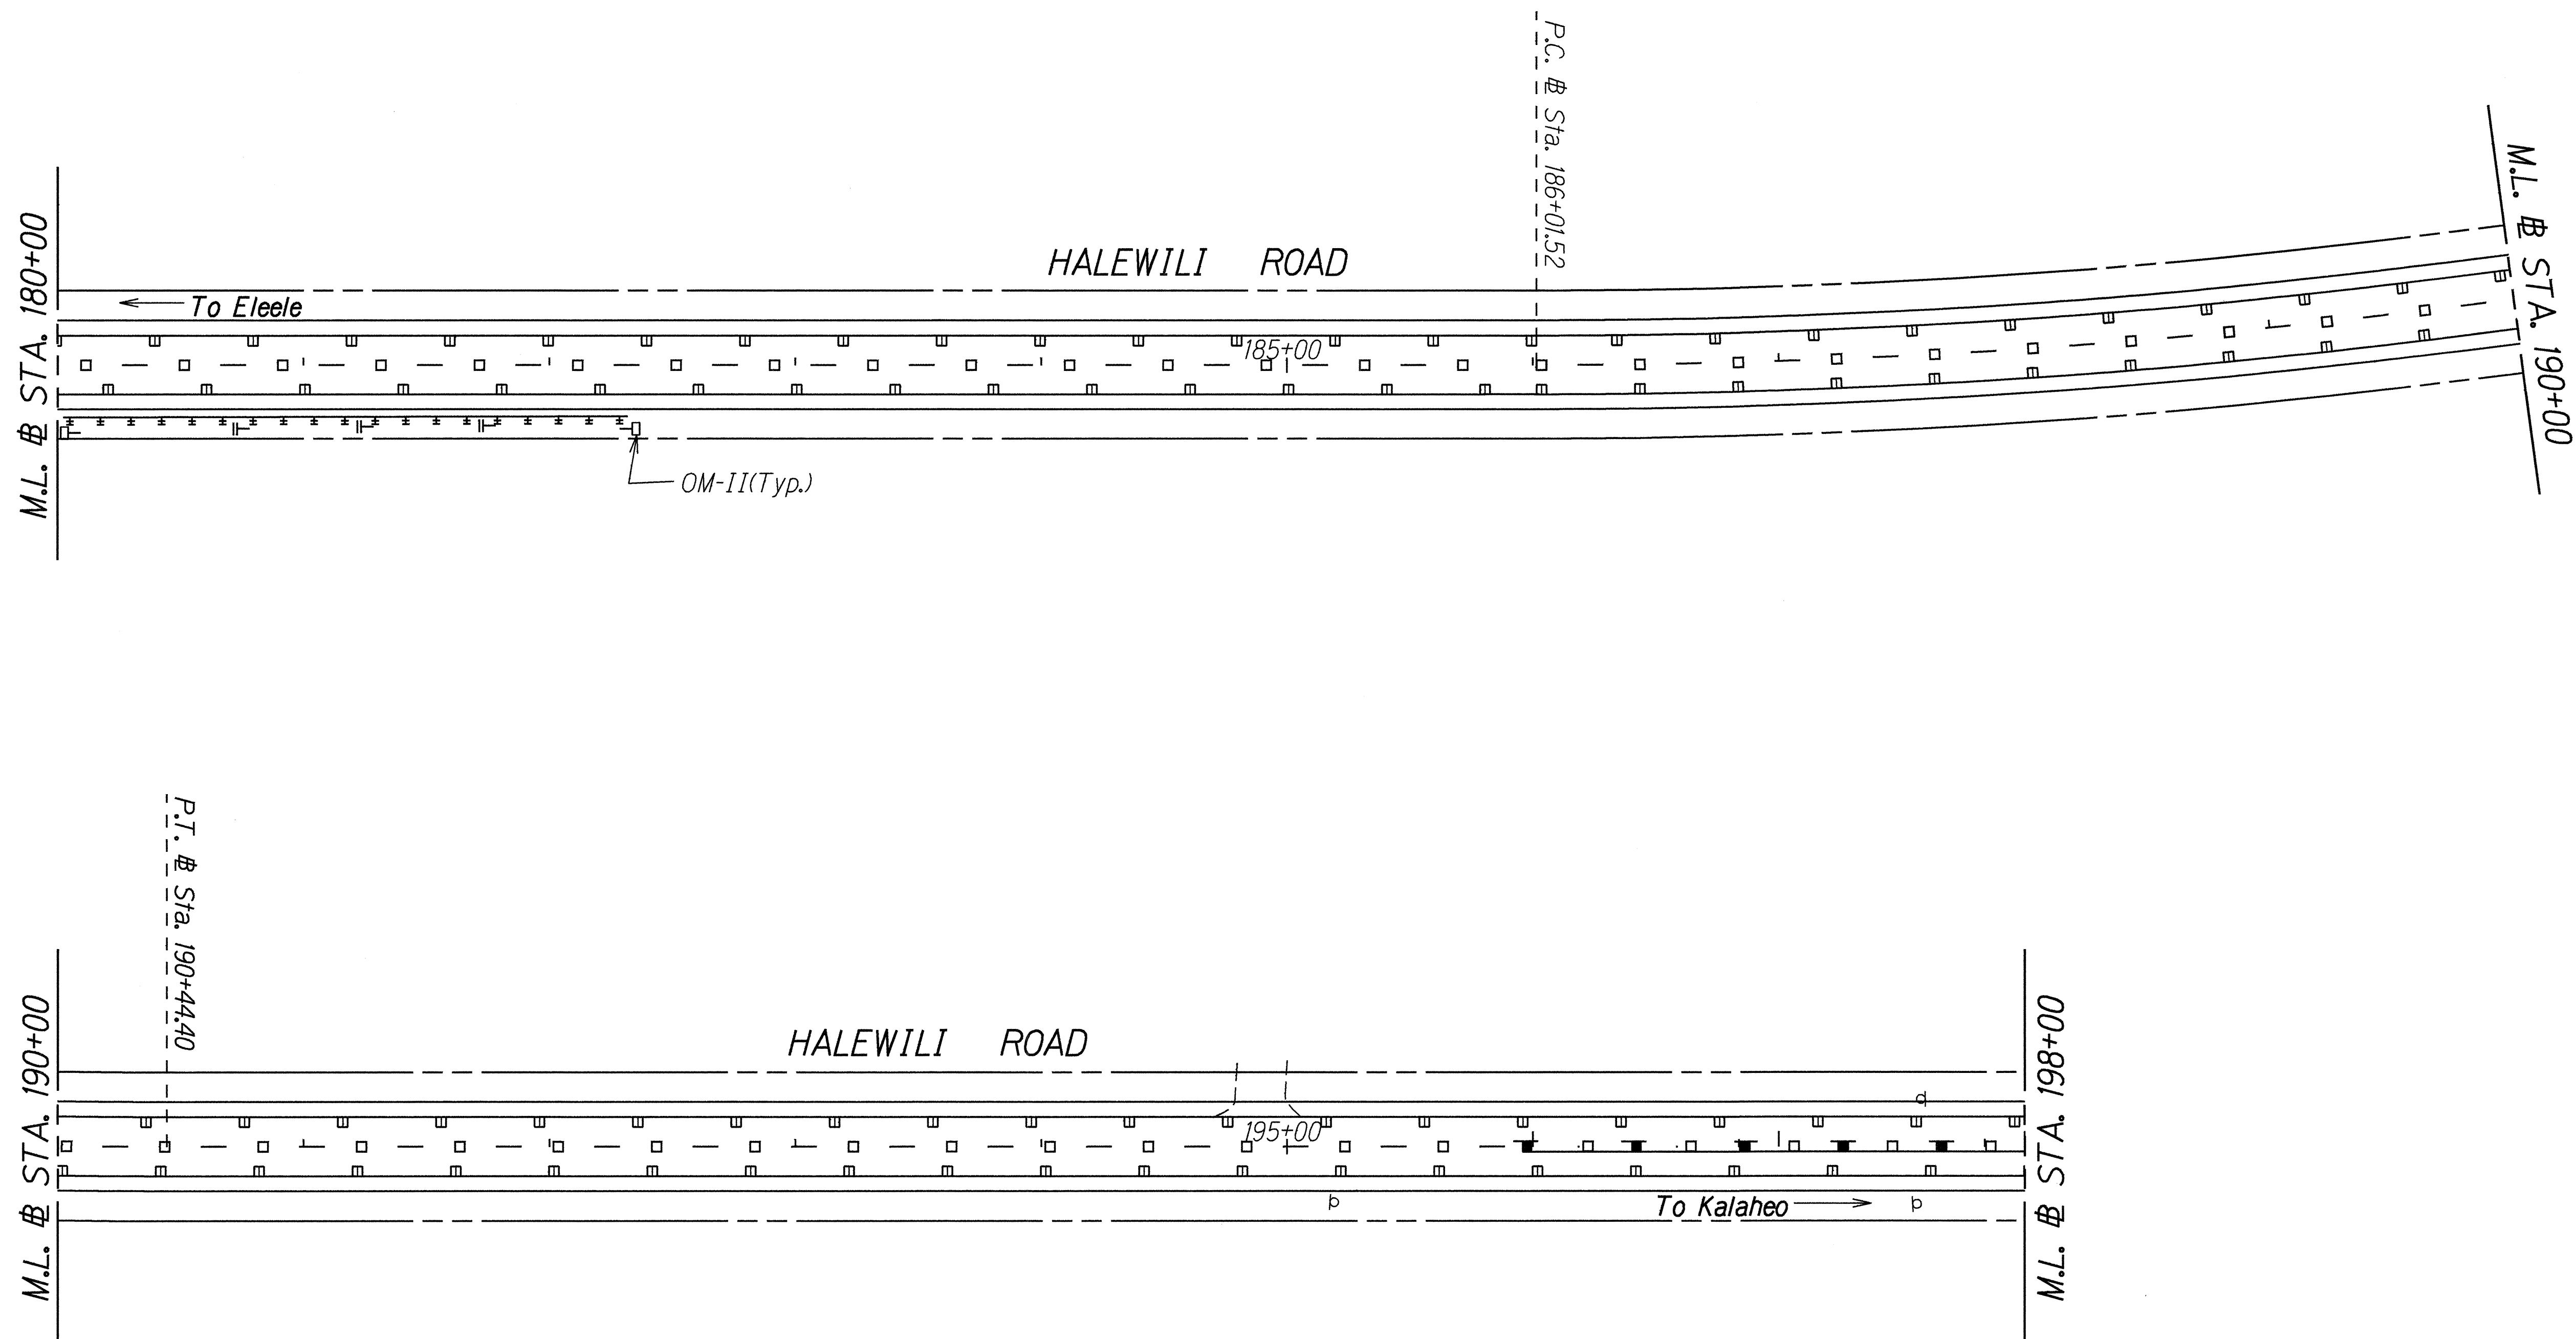

ORIGINAL PLAN	SURVEY PLOTTED BY	DATE
NOTE BOOK	DRAWN BY	10-17-95
kel.steve	TRACED BY	
kel.steve	CHECKED BY	
kel.steve	QUANTITIES BY	
kel.steve	CHECKED BY	


STATE OF HAWAII
DEPARTMENT OF TRANSPORTATION
HIGHWAYS DIVISION

PAVEMENT MARKINGS & STRIPING
KAUMUALII HIGHWAY AND HALEWILI ROAD
GUARDRAIL AND SHOULDER
IMPROVEMENTS AT VARIOUS LOCATIONS
Federal Aid Project No. STP-0700(35)

Scale: 1"=40' Date: May, 1995

SHEET No. 10 OF 11 SHEETS

FED. ROAD DIST. NO.	STATE	FED. AID PROJ. NO.	FISCAL YEAR	SHEET NO.	TOTAL SHEETS
HAWAII	HAW.	STP-0700(35)	1996	38	39

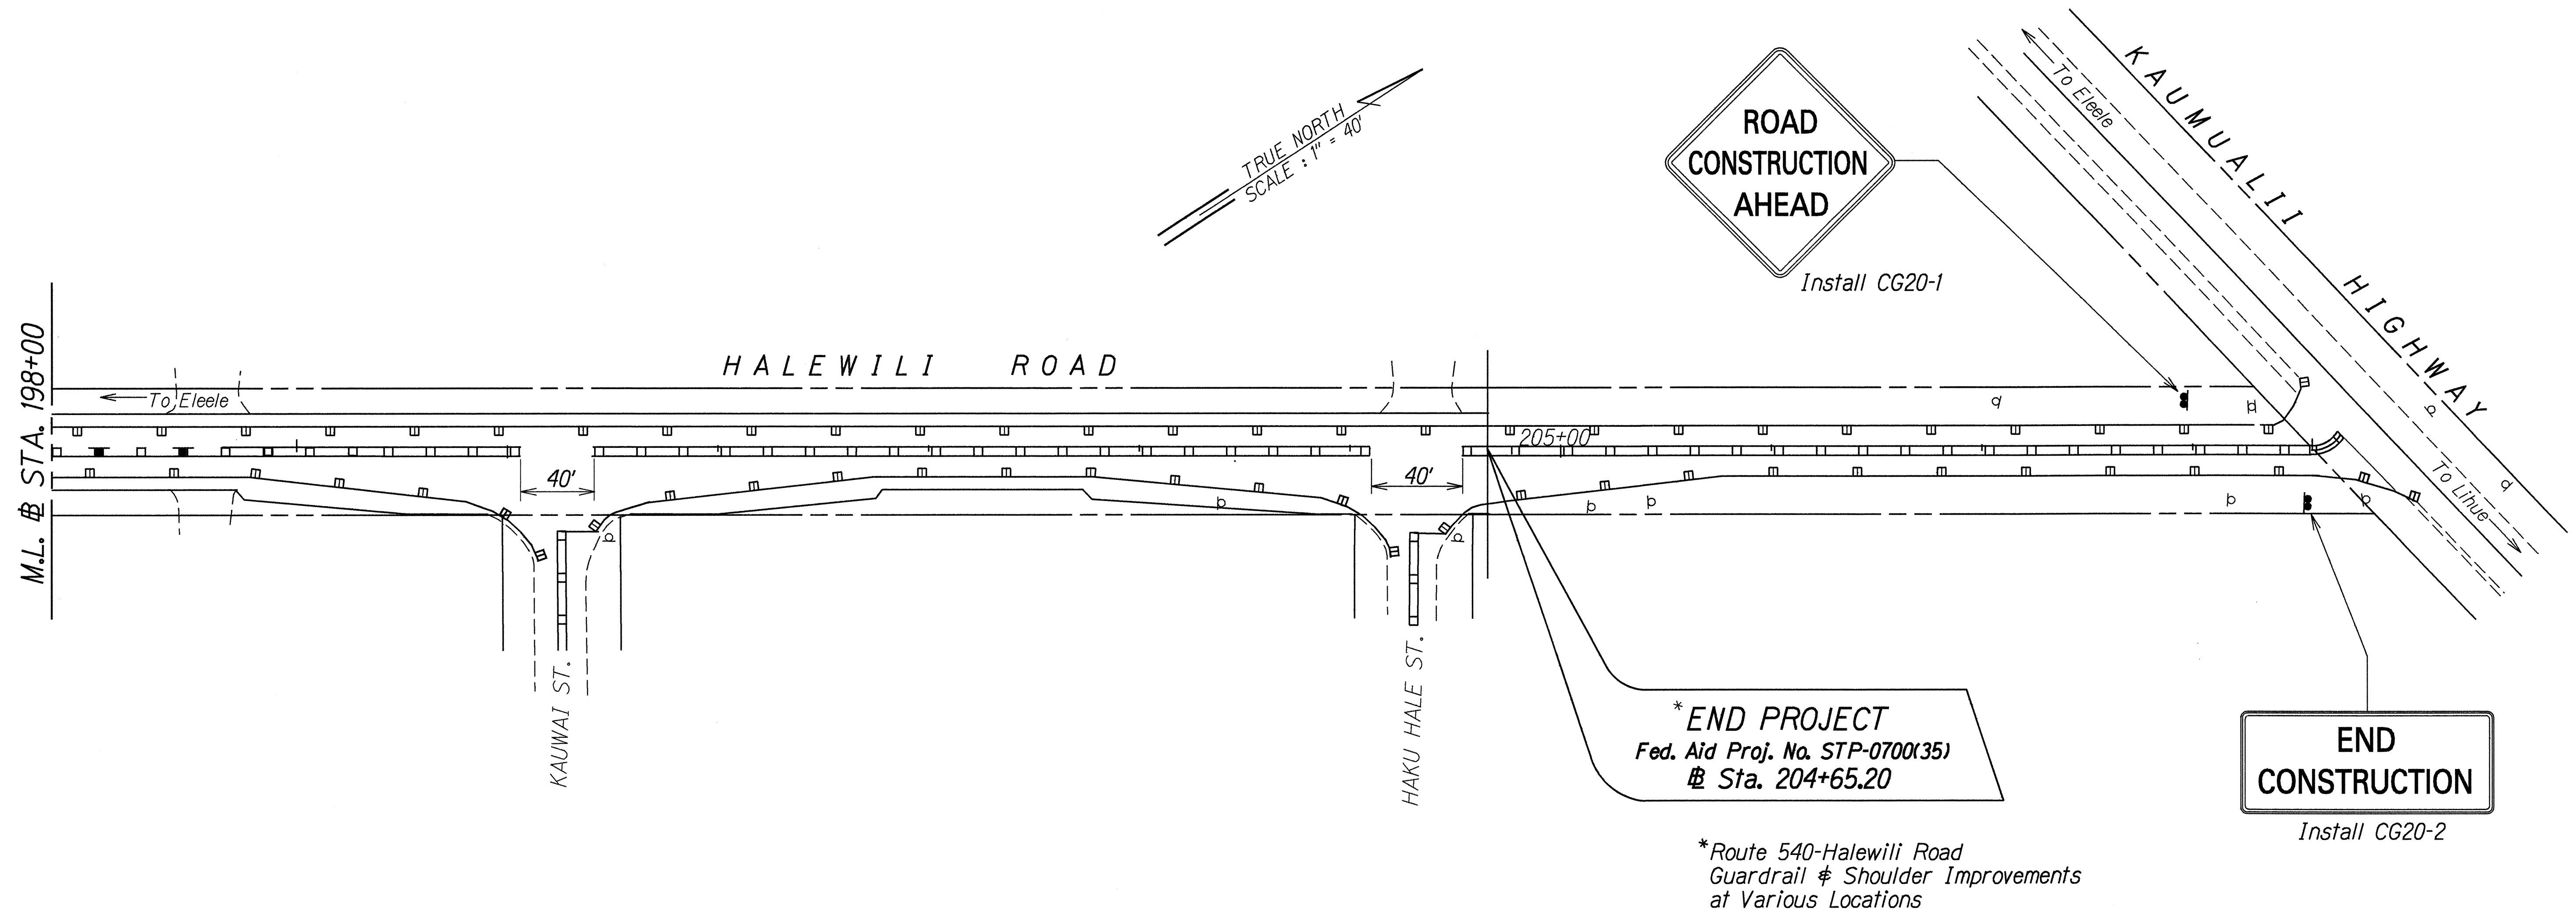

ORIGINAL PLAN	SURVEY PLOTTED BY	DATE
DRAWN BY		
TRACED BY		
NOTE BOOK		
QUANTITIES BY		
CHECKED BY		

STATE OF HAWAII
DEPARTMENT OF TRANSPORTATION
HIGHWAYS DIVISION

PAVEMENT MARKINGS & STRIPING
KAUMUALII HIGHWAY AND HALEWILI ROAD
GUARDRAIL AND SHOULDER
IMPROVEMENTS AT VARIOUS LOCATIONS
Federal Aid Project No. STP-0700(35)

Scale: 1"=40' Date: May, 1995

SHEET No. 11 OF 11 SHEETS