


FED. ROAD DIST. NO.	STATE	PROJ. NO.	FISCAL YEAR	SHEET NO.	TOTAL SHEETS
HAWAII	HAW.	HWY-K-03-96	1996	14	19

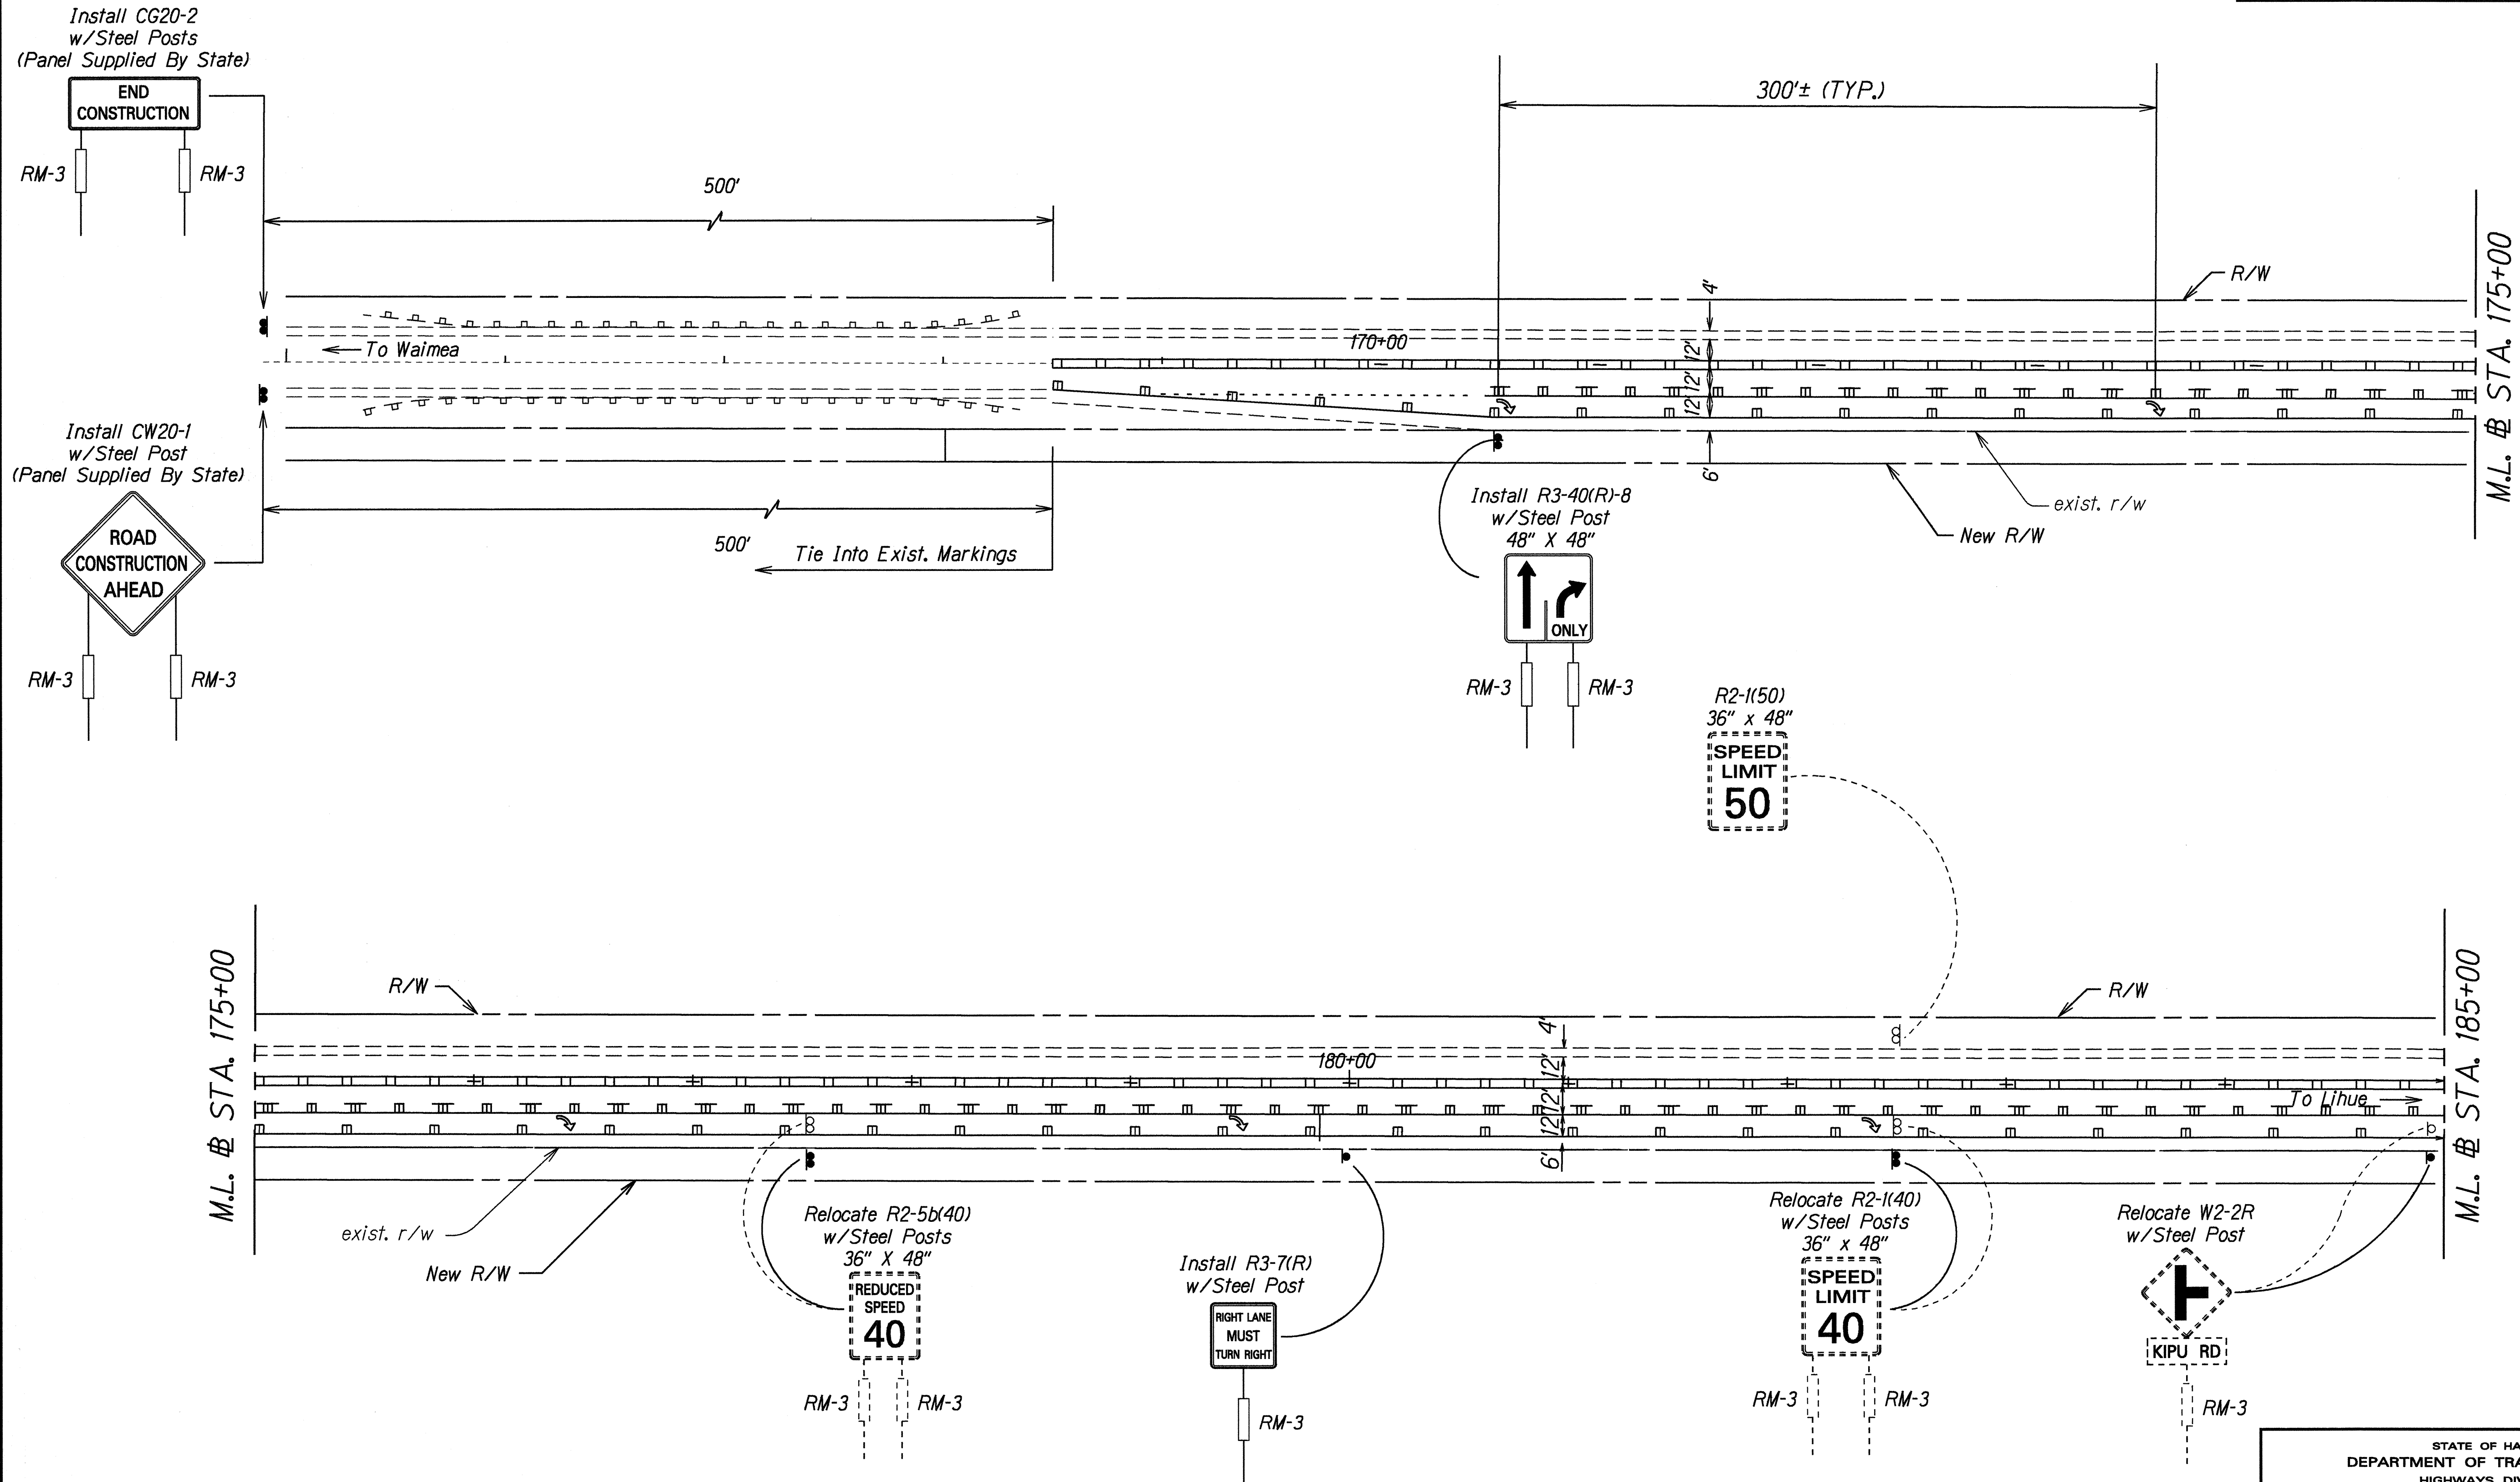

TRUE NORTH
SCALE: 1" = 40'

TRUE NORTH
SCALE: 1" = 40'

ORIGINAL PLAN	SURVEY PLOTTED BY	DATE
NOTED BY	DRAWN BY	
ke-2/ary	HWY-K	
checked by	QUANTITIES BY	
checked by		

STATE OF HAWAII
DEPARTMENT OF TRANSPORTATION
HIGHWAYS DIVISION

PAVEMENT MARKING AND
SIGN PLAN


KAUMUALII HIGHWAY
PUHI TEMPORARY BYPASS ROAD

Project No. HWY-K-03-96

Scale: 1" = 40' Date: Jan, 1996

SHEET No. 1 OF 2 SHEETS

FED. ROAD DIST. NO.	STATE	PROJ. NO.	FISCAL YEAR	SHEET NO.	TOTAL SHEETS
HAWAII	HAW.	HWY-K-03-96	1996	15	19

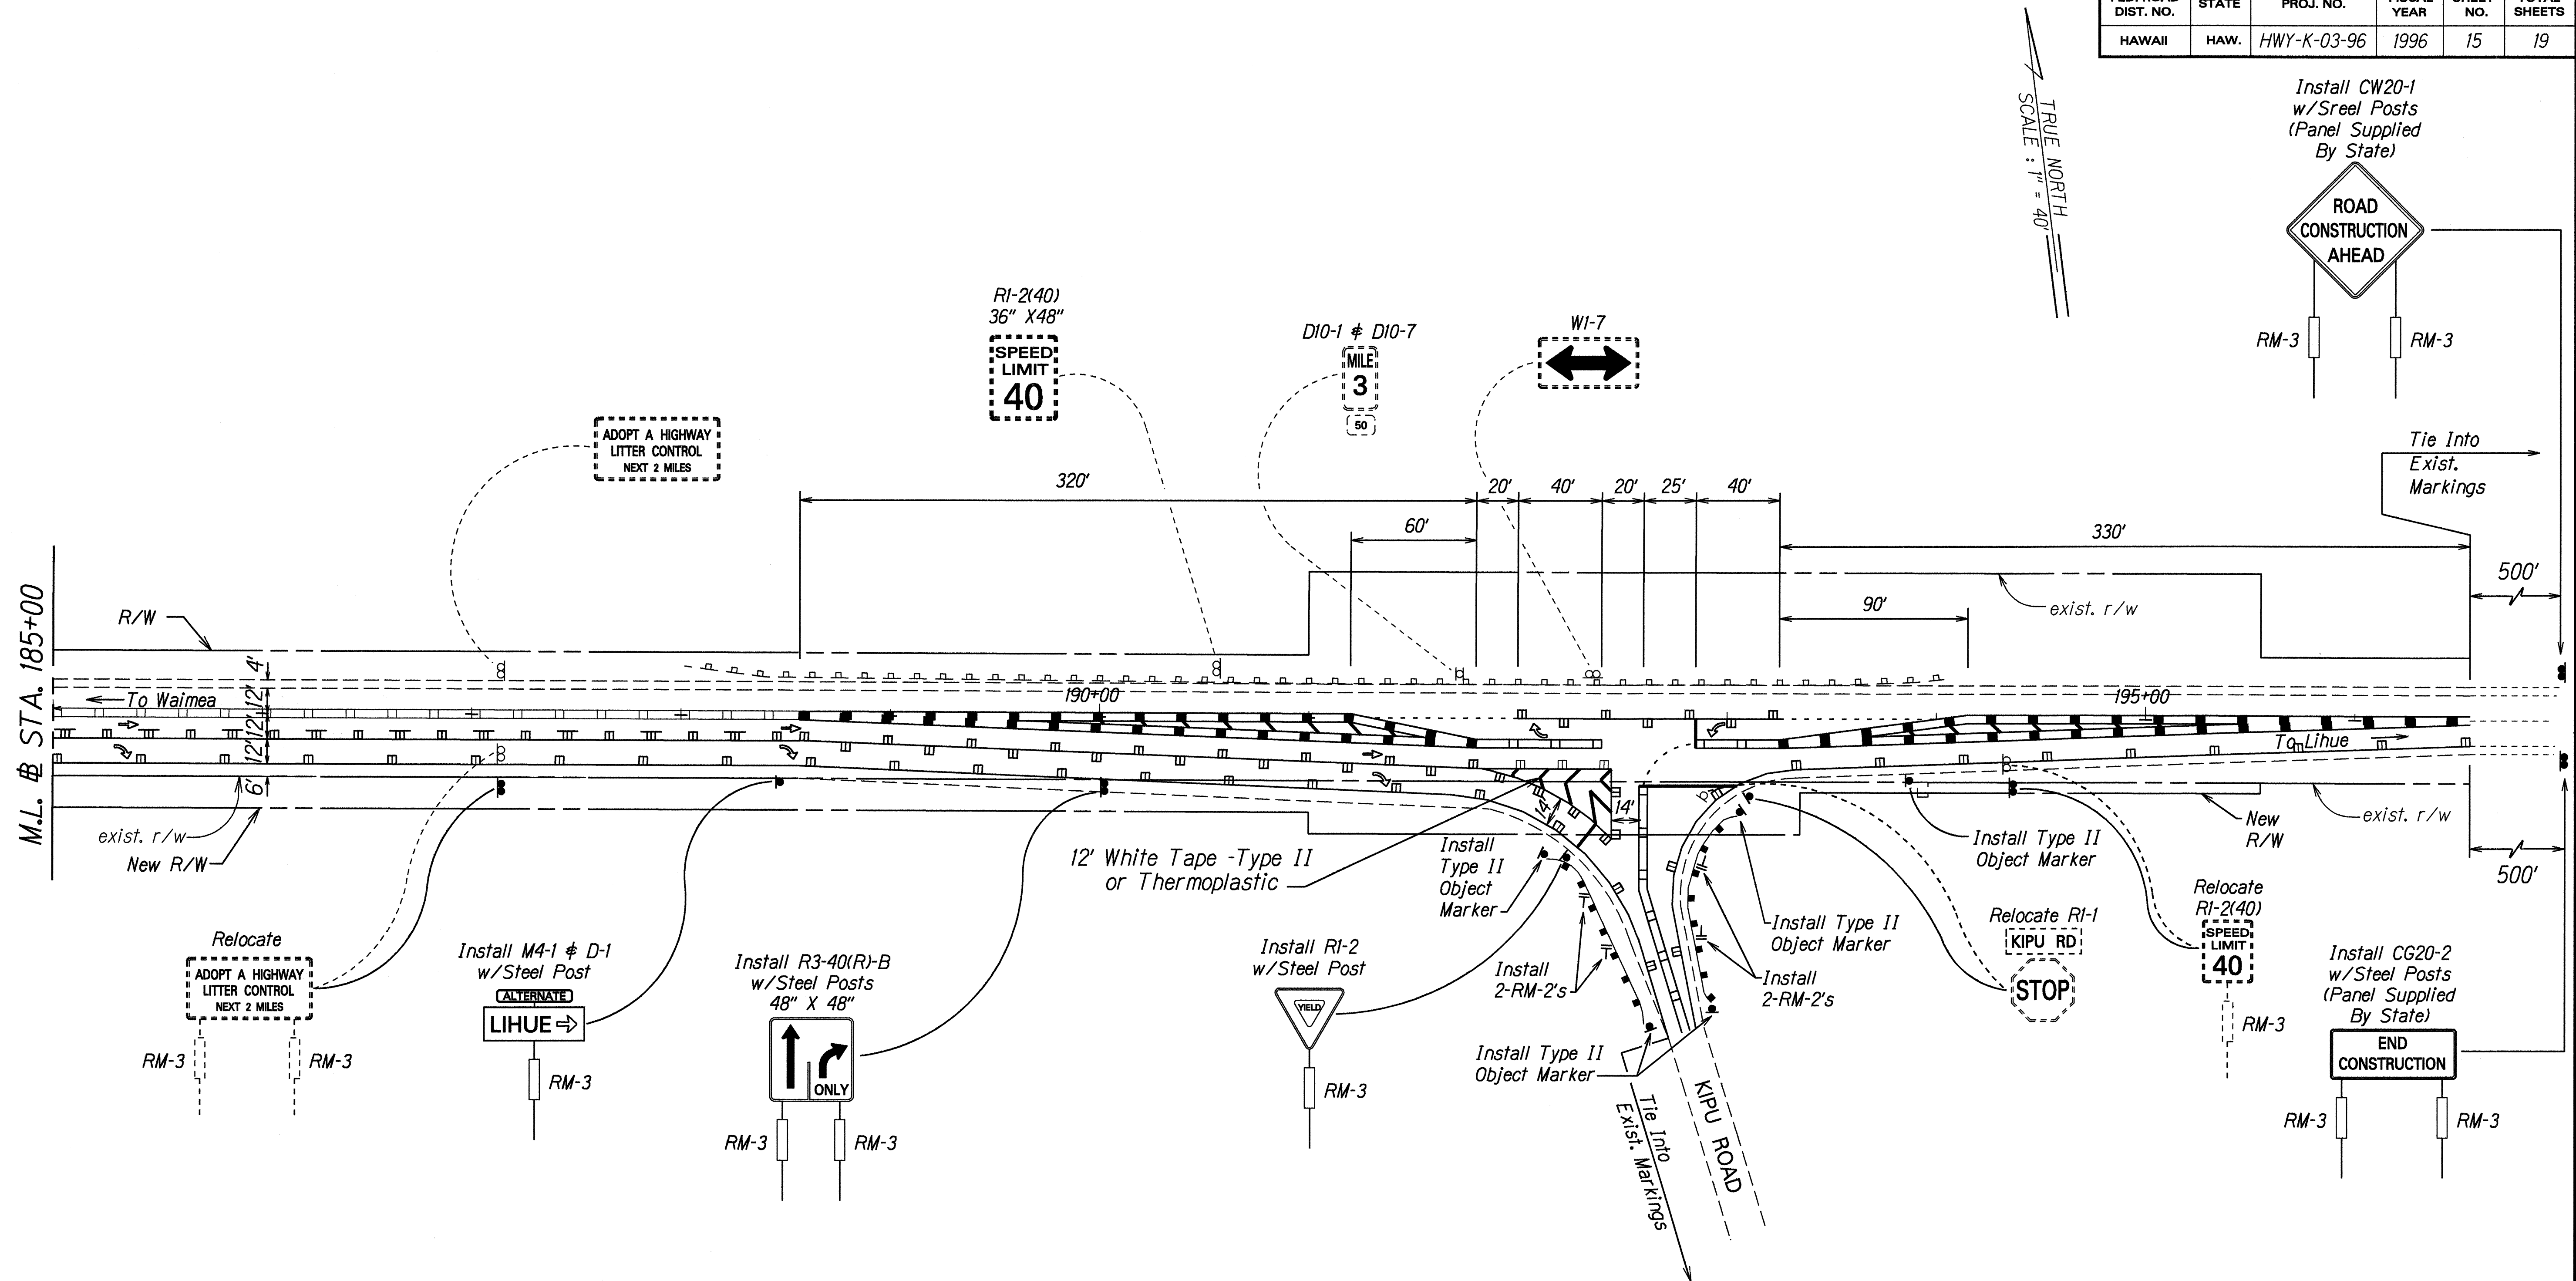

ORIGINAL PLAN	DATE	1996
SURVEY PLOTTED BY		
DRAWN BY		
NOTED BY		
DESIGNED BY		
CHECKED BY		

STATE OF HAWAII
DEPARTMENT OF TRANSPORTATION
HIGHWAYS DIVISION

**PAVEMENT MARKING AND
SIGN PLAN**

KAUMUALII HIGHWAY
PUHI TEMPORARY BYPASS ROAD
Project No. HWY-K-03-96

Scale: 1" = 40' Date: Jan, 1996

SHEET No. 2 OF 2 SHEETS