


FED. ROAD DIST. NO.	STATE	FED. AID PROJ. NO.	FISCAL YEAR	SHEET NO.	TOTAL SHEETS
HAWAII	HAW.	BR-0700(27)	1987	3	3

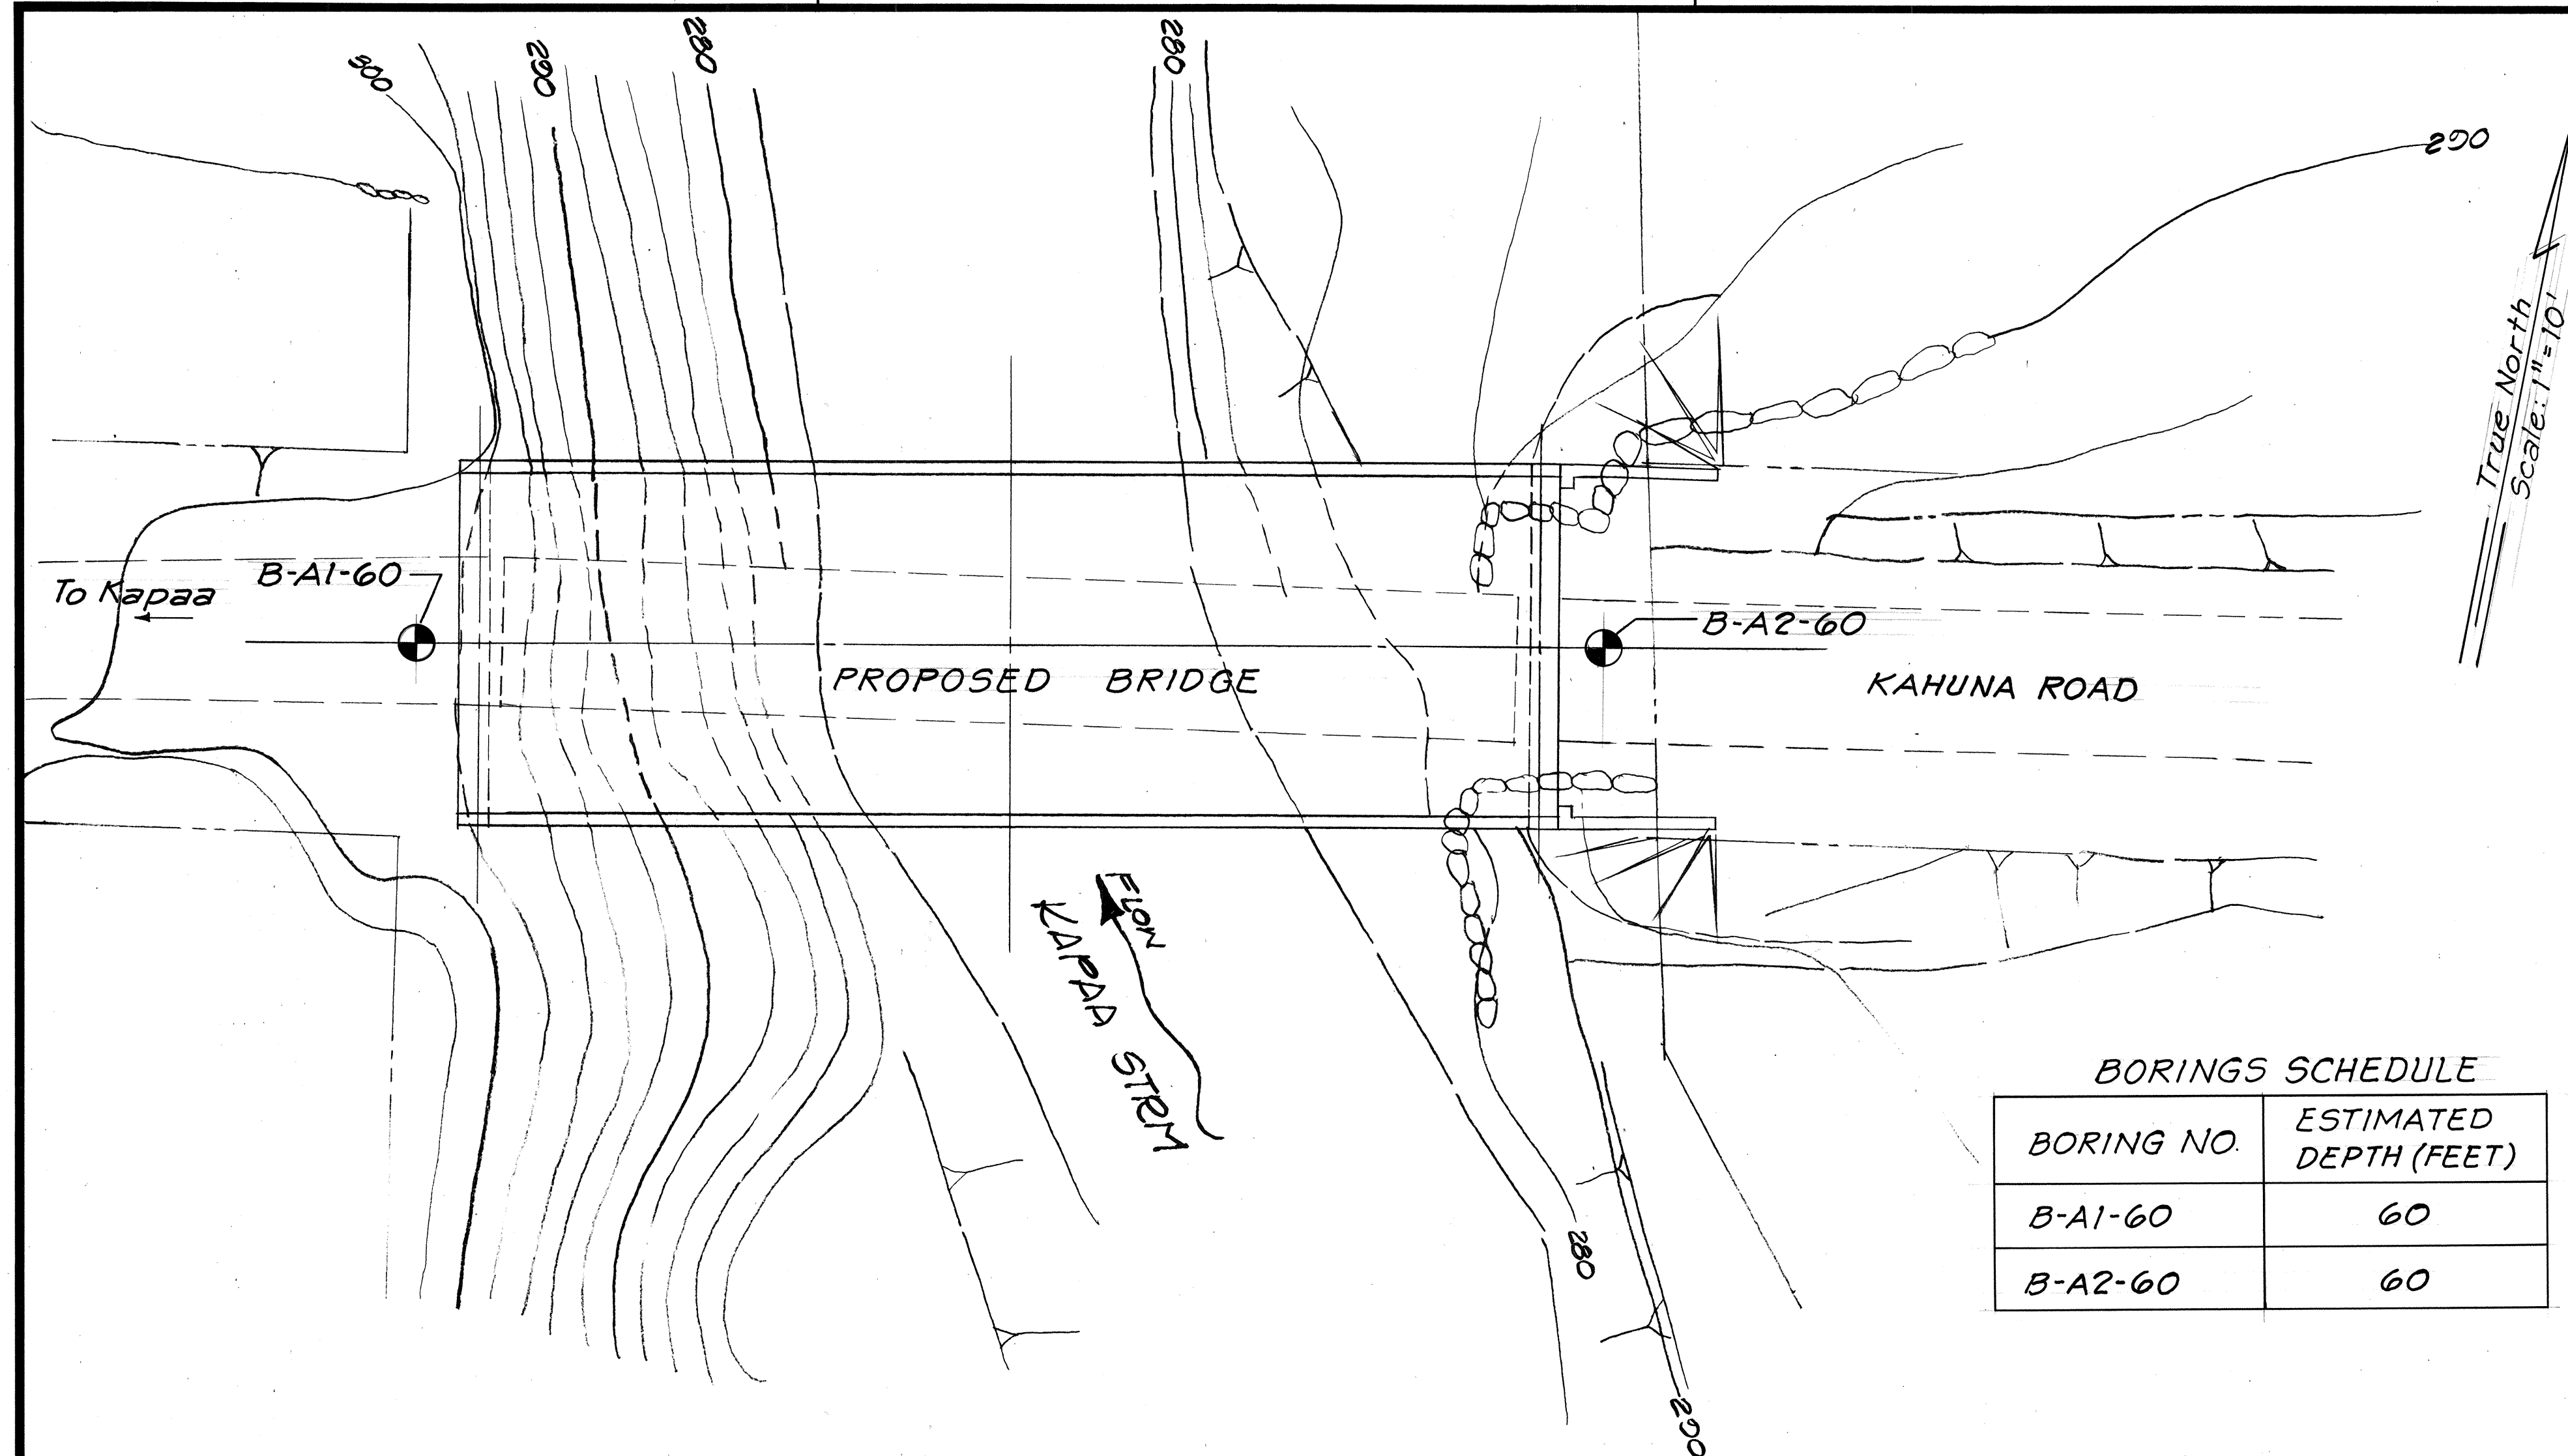

LAYOUT PLAN
Scale: 1"=10'-0"

BORINGS SCHEDULE	
BORING NO.	ESTIMATED DEPTH (FEET)
B-A1-60	60
B-A2-60	60

ORIGINAL PLAN	DATE
NOTED BY	
DESIGNED BY	
CHECKED BY	
NO.	

STATE OF HAWAII
DEPARTMENT OF TRANSPORTATION
HIGHWAYS DIVISION

BORING LOCATION

KAHUNA ROAD
AKULIKULI BRIDGE

FED. AID PROJECT No. BR-0700(27)

Scale: 1"=10' Date: Aug. 1986

SHEET No. 3 OF 3 SHEETS